


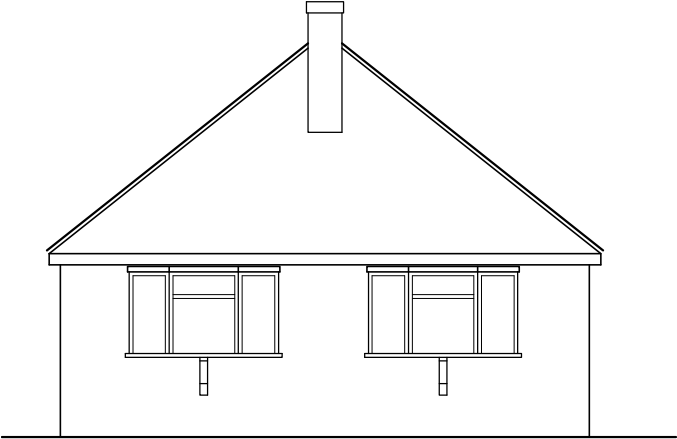


Existing front elevation



Existing side elevation



Existing rear elevation

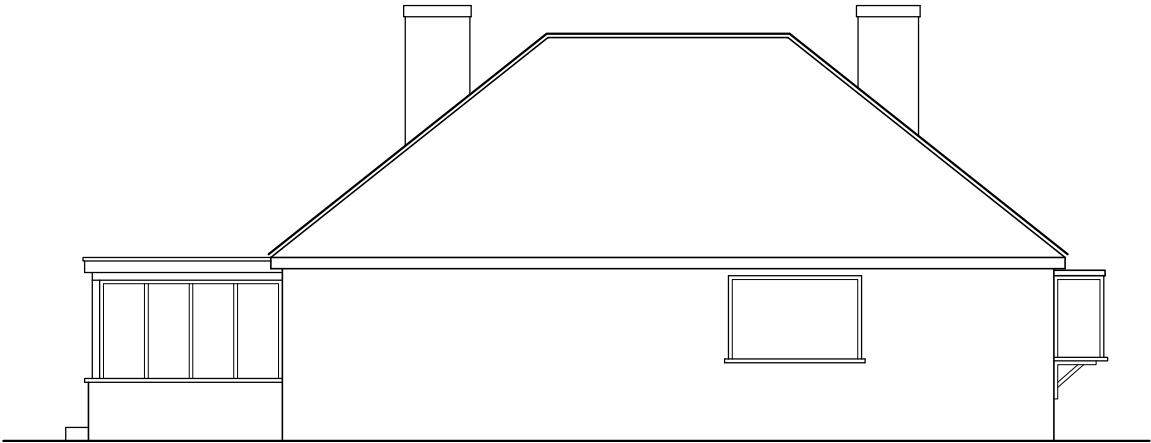

Existing side elevation

Revisions:		
ABA Chartered Surveyors 103 Manor Way, Ruislip. HA4 8HW. email:aba@aujla.co.uk Tel: 020 8574 3535		
scale 1:100 @A3	title	
date 08/01/25	Existing elevations.	
drg no	rev	site
2501-ex-01		42 Bourn Avenue, Hillingdon UB8 3AR.