

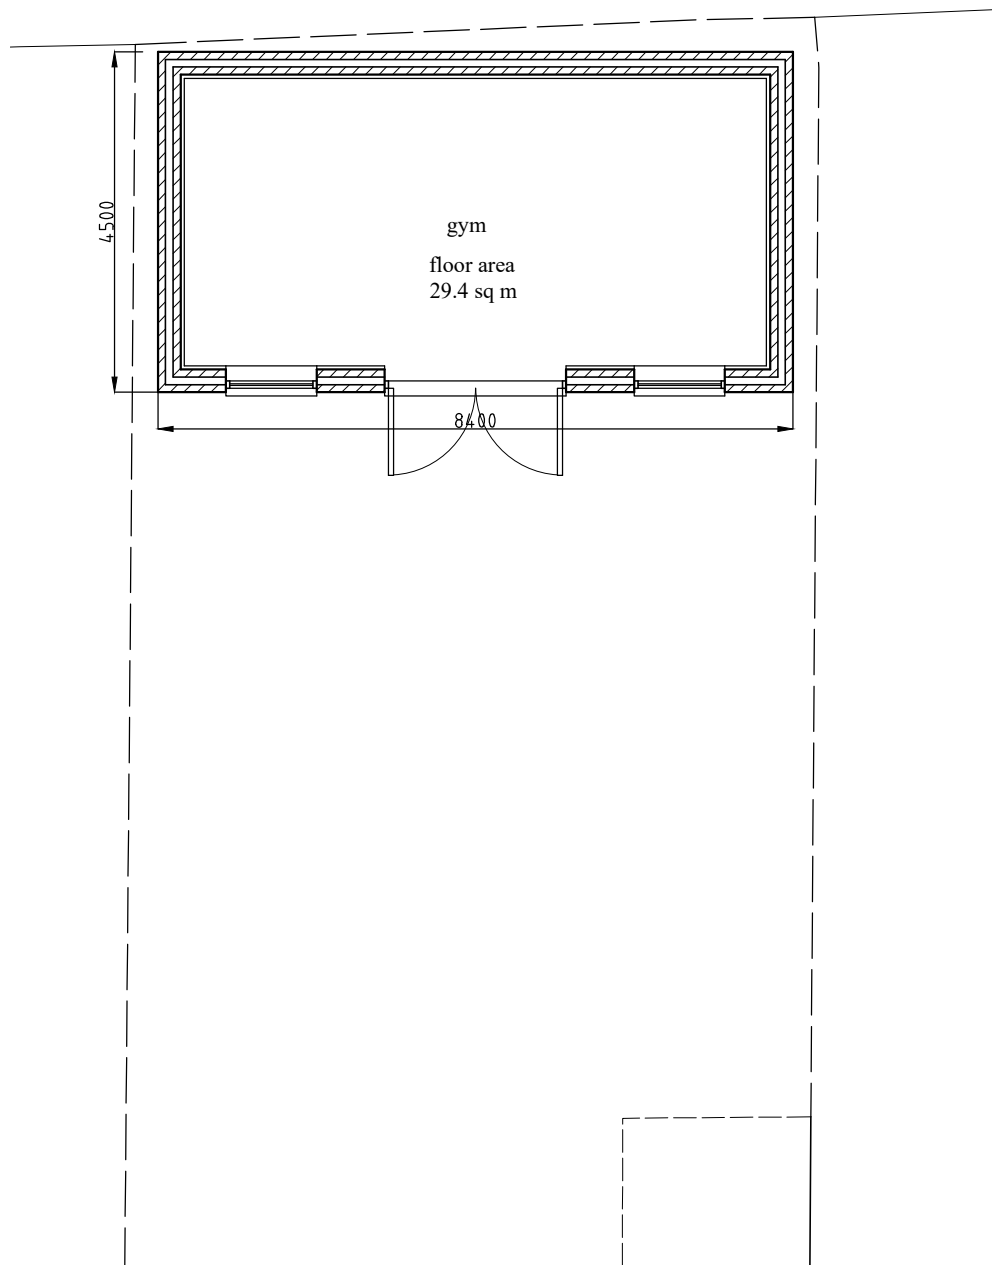



Front elevation
(facing garden)

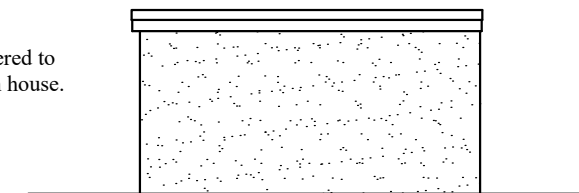


Side elevation

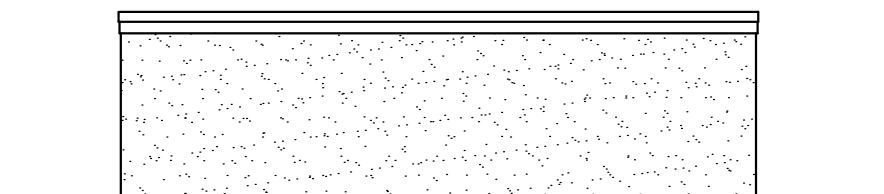

Rear elevation

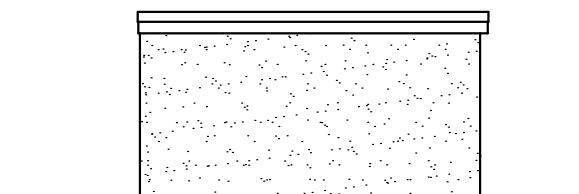

Side elevation

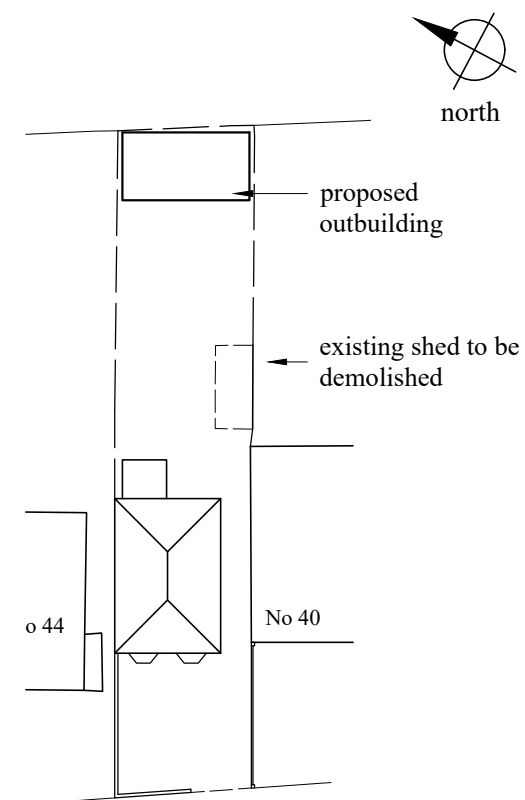

Site plan
1:500

Revisions:		
ABA Chartered Surveyors		email: aba@aujla.co.uk
103 Manor Way, Ruislip. HA4 8HW.		Tel: 020 8574 3535
scale 1:100 @A3	title Proposed outbuilding.	
date 08/01/25		
drg no 2501-pl-03	rev	site 42 Bourn Avenue, Hillingdon UB8 3AR.