


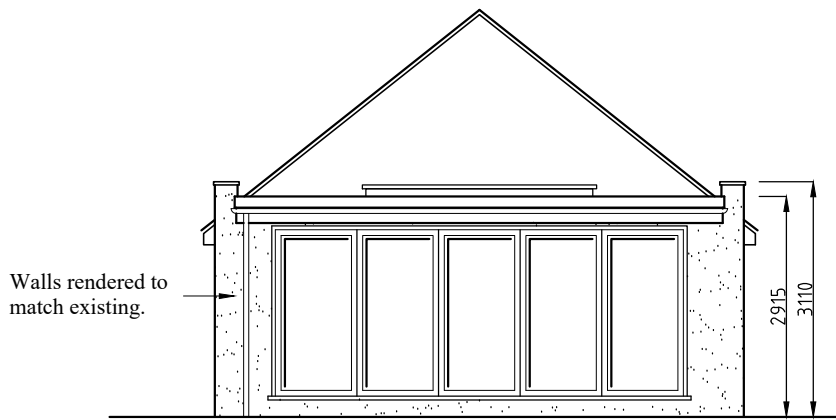
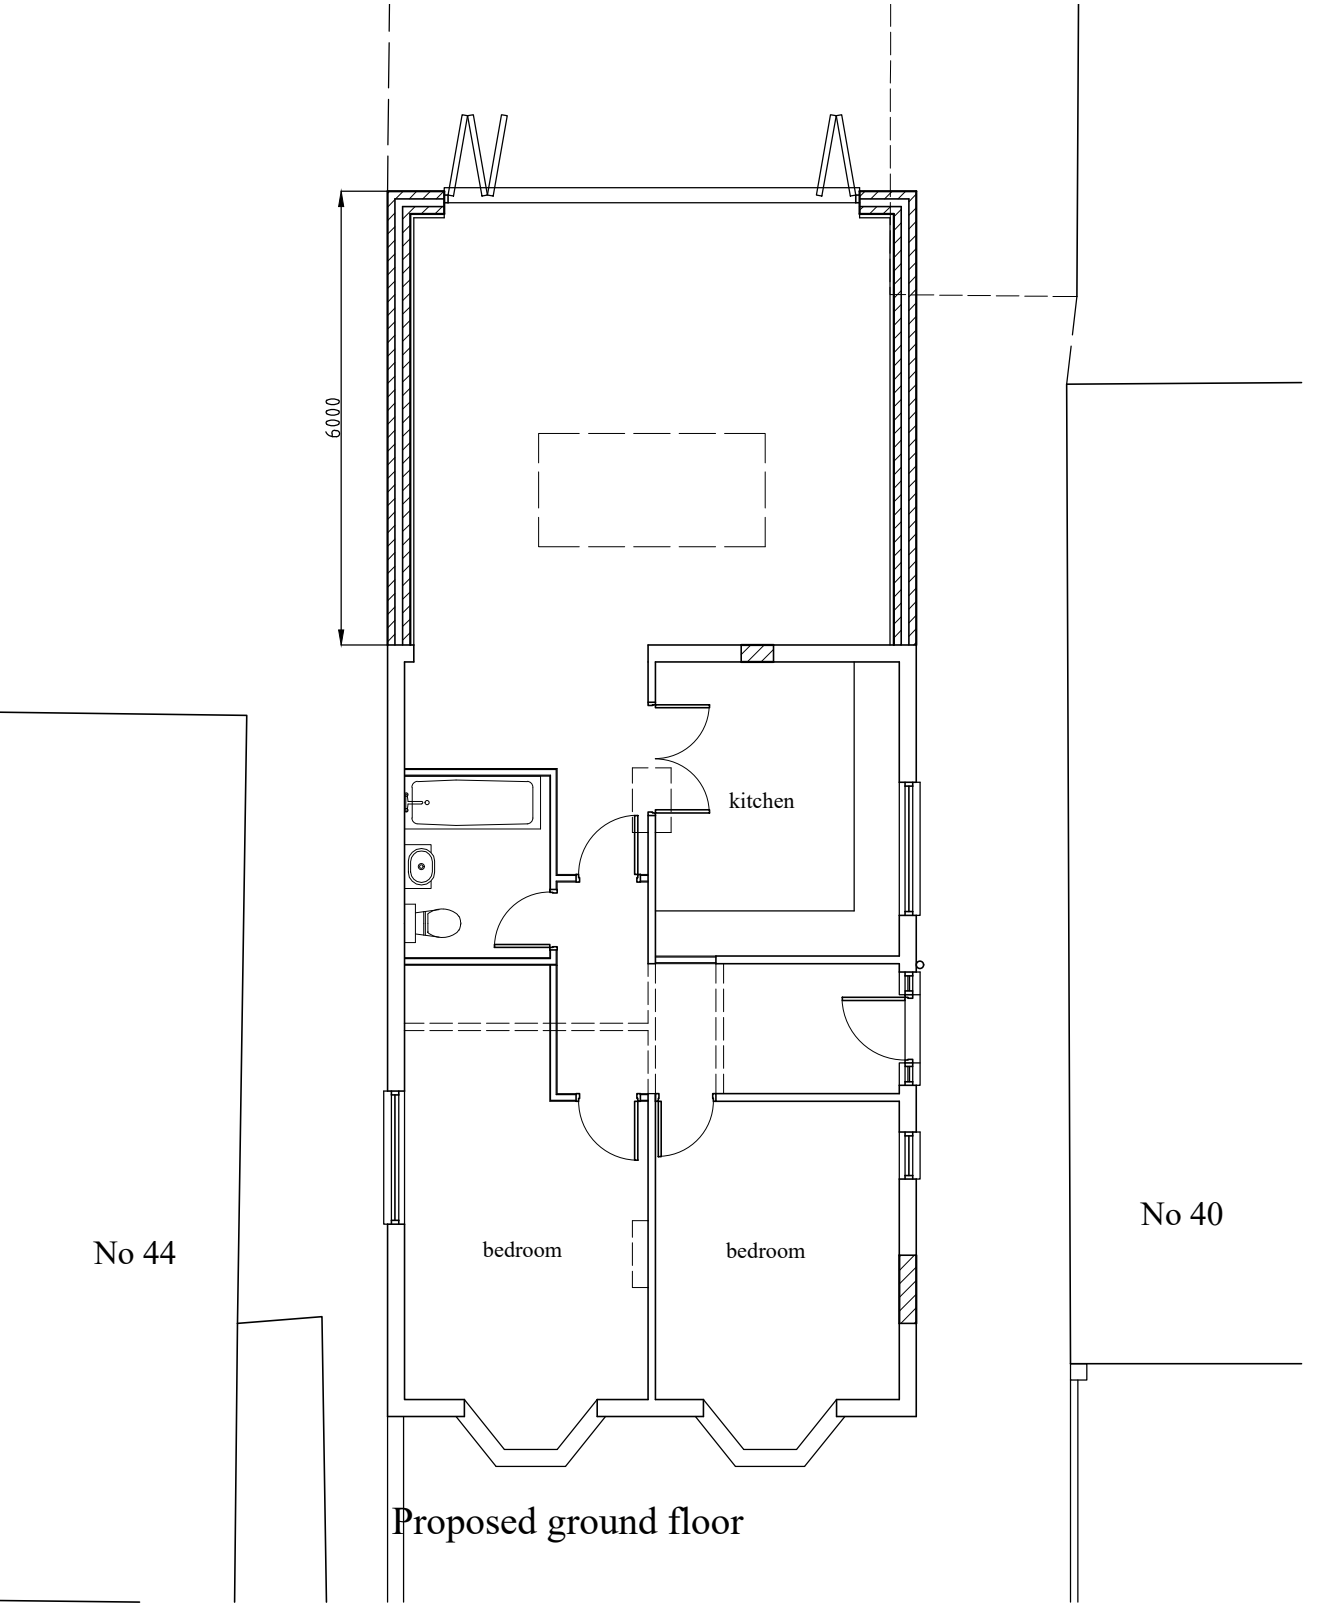


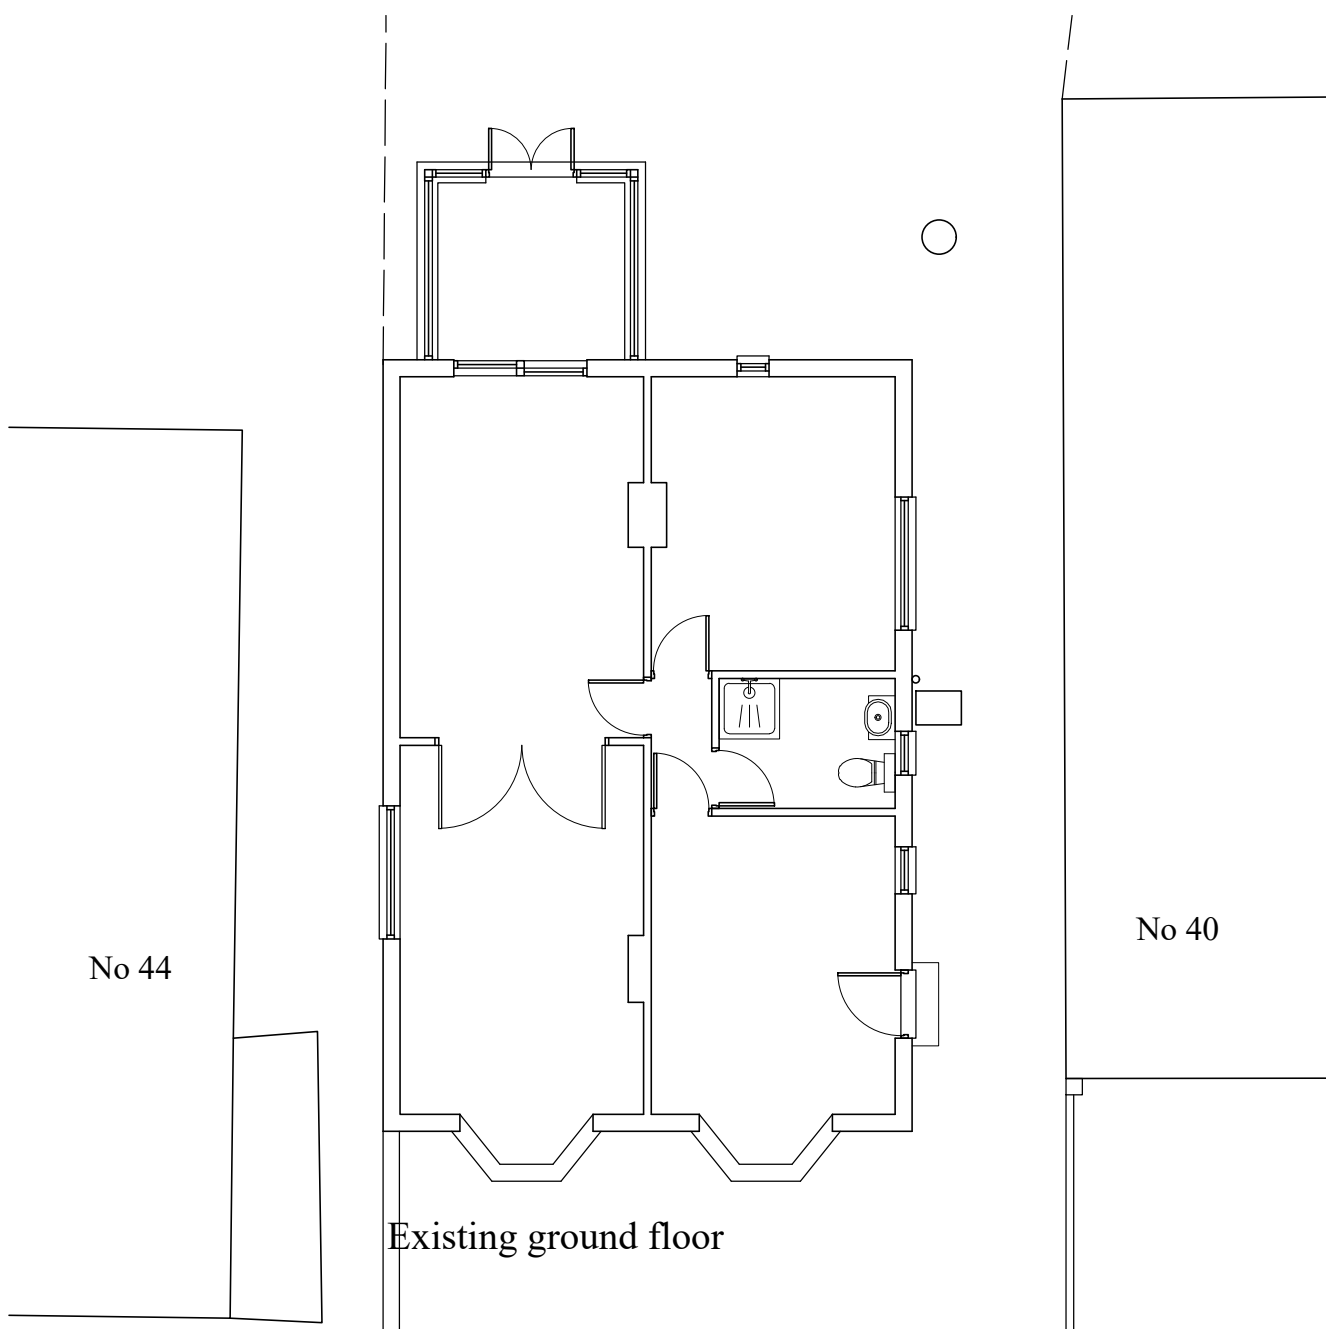


Proposed rear elevation

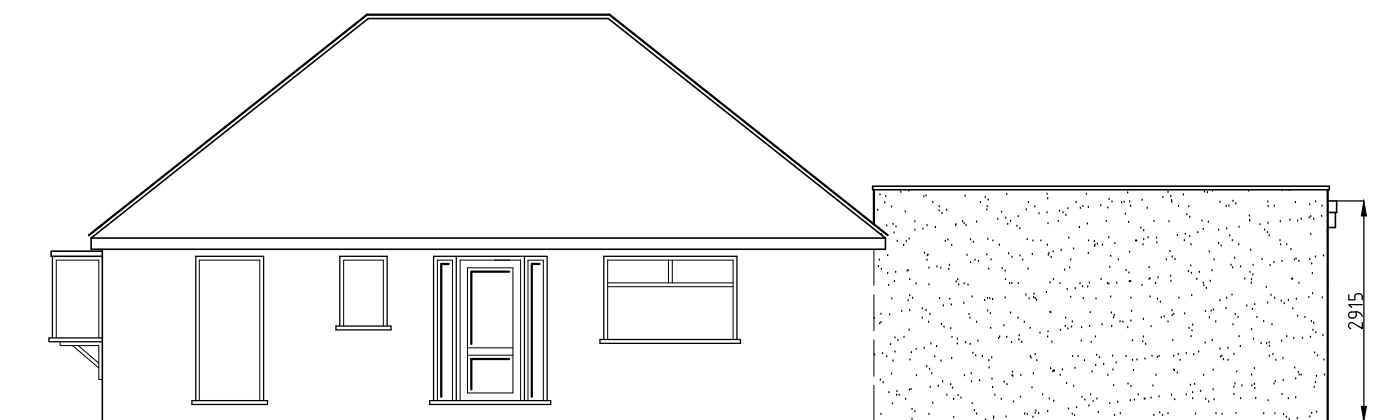

Proposed side elevation

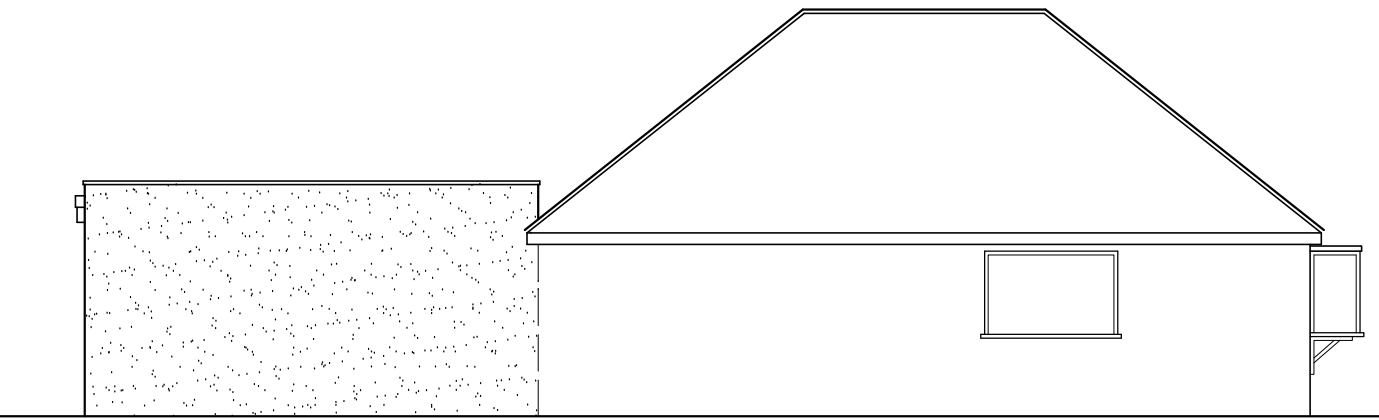

Proposed side elevation

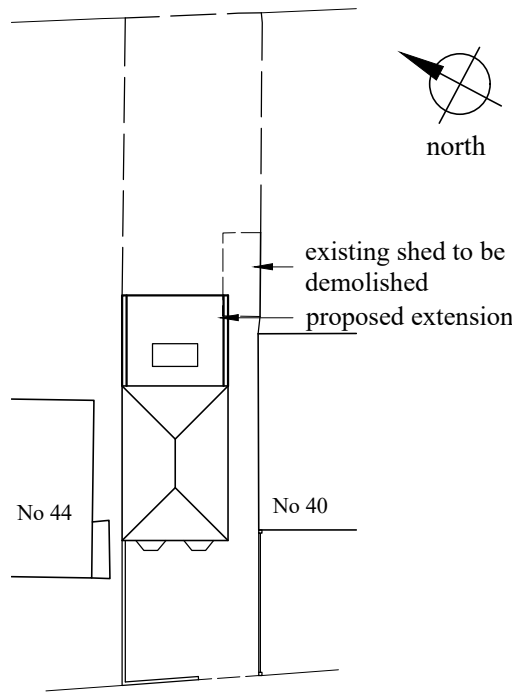

Site plan
1:500



Revisions:			
ABA Chartered Surveyors		title	
103 Manor Way, Ruislip. HA4 8HW.		Single storey rear extension.	
scale 1:100 @A2	date 08/01/25	drg no 2501-pl-02	rev
		site 42 Bourn Avenue, Hillingdon UB8 3AR.	