



COPYRIGHT AND LIABILITY NOTES:
 The design and drawings remain the property of Peek Architecture + Design. The client for this project will be licensed to use this design and documents on this site only upon full payment of architectural fees. This license is non-transferable. The design and drawings shall not be reproduced, up-loaded to the internet or traced without the permission of Peek Architecture + Design.
 This drawing has been prepared from a survey drawing from Peek Architecture and Design Ltd commissioned by the client. It is VERY IMPORTANT that all dimensions are checked carefully before any work commences or any materials are ordered. If any discrepancies are noticed between this drawing and any other contract document then please contact Peek Architecture + Design immediately.
DO NOT SCALE USE FIGURED DIMENSIONS ONLY
 All dimensions to be verified on site prior to the commencement of any work or the production of any shop drawing.
 This drawing to be read in conjunction with all related Architect's and Engineer's drawings and any other relevant information.
GENERAL NOTES:

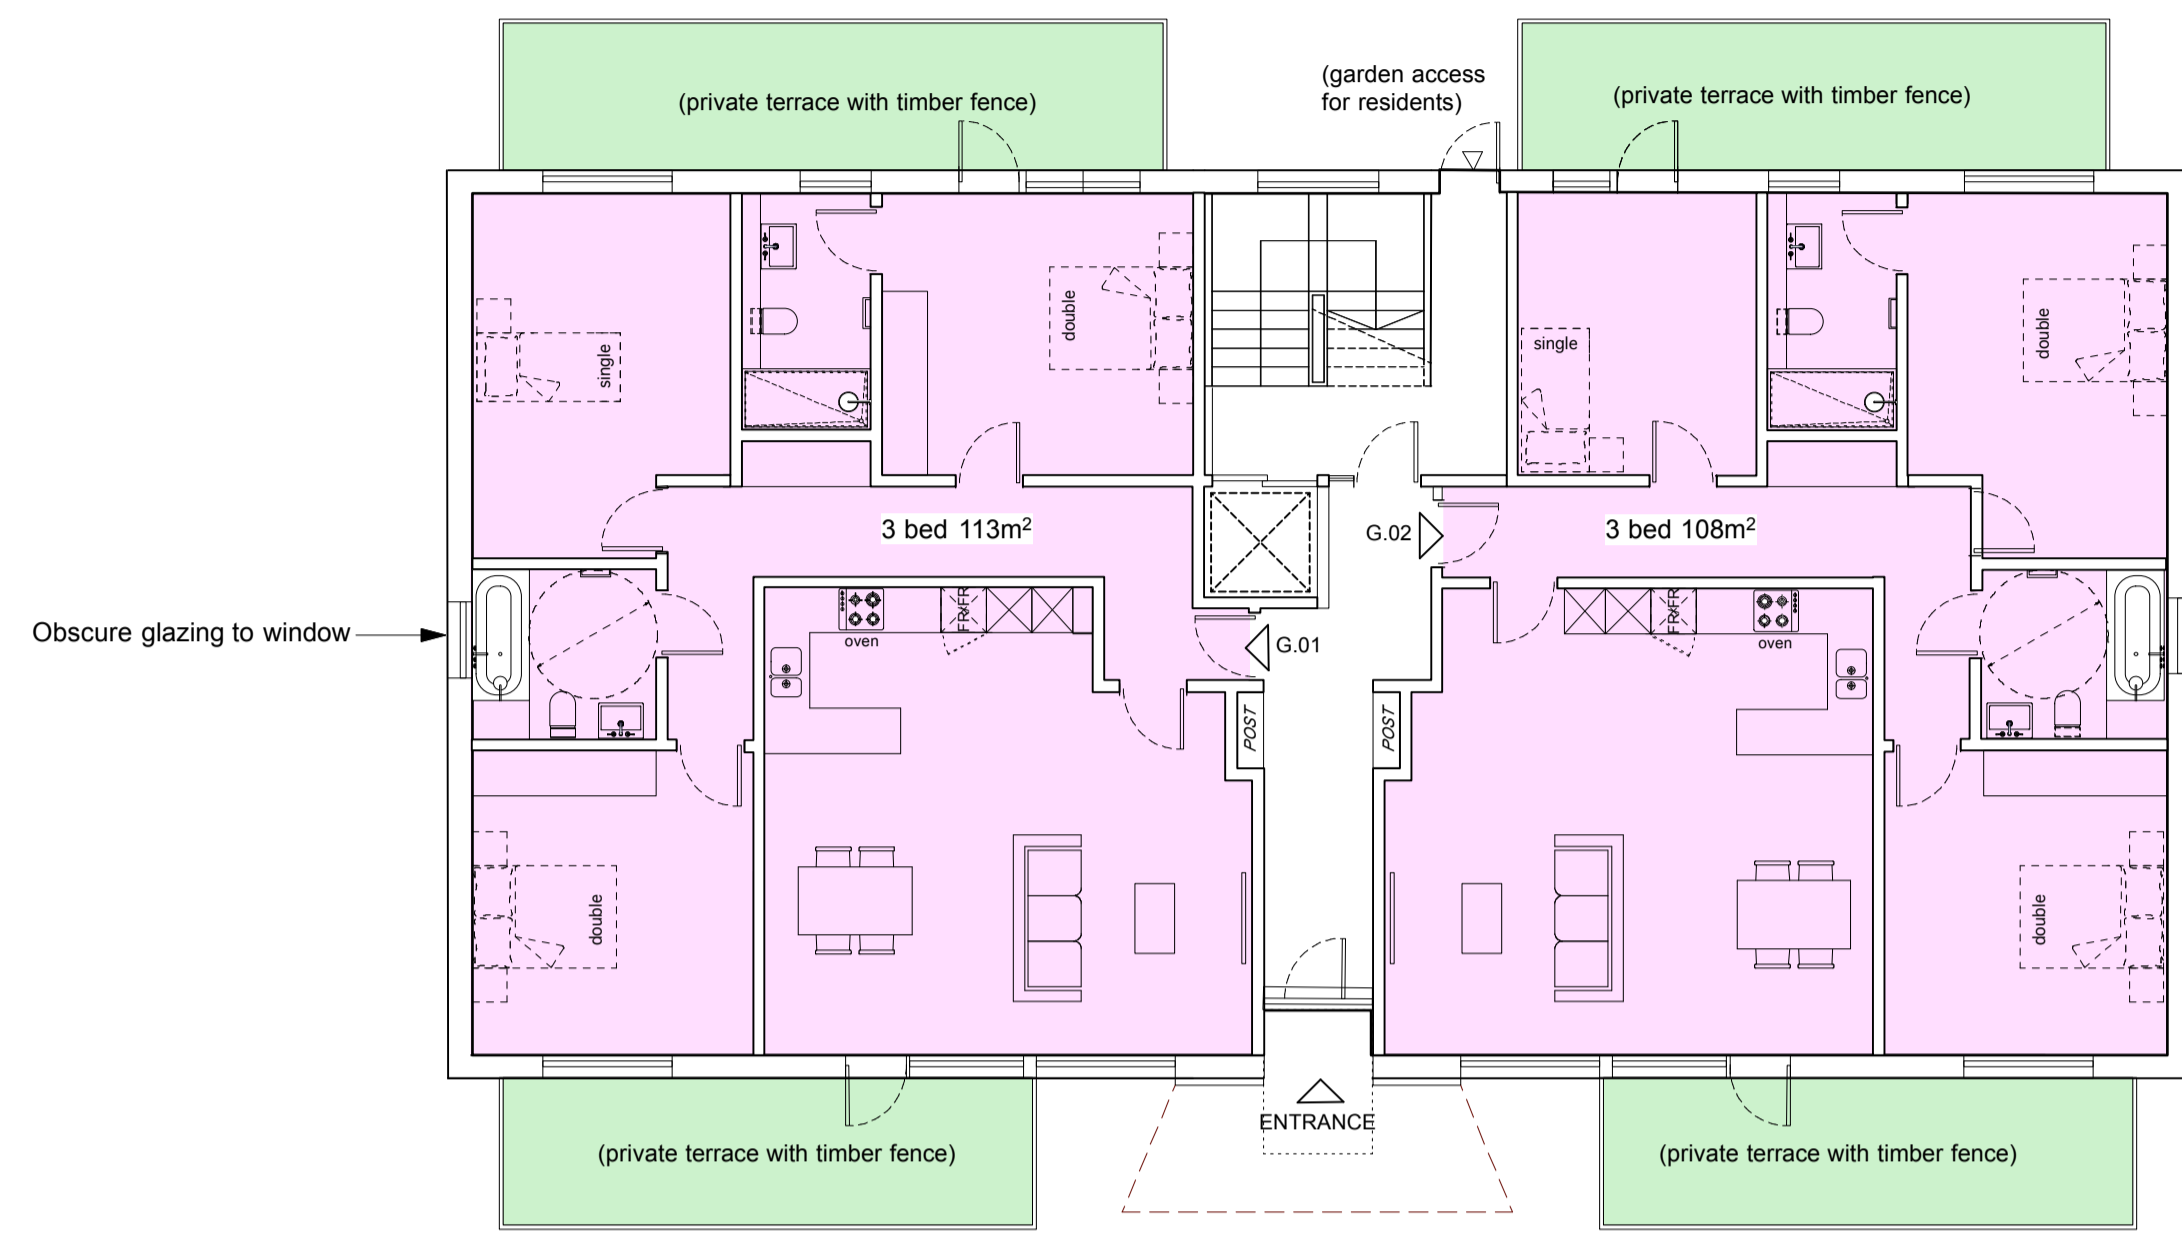

103 PROPOSED GROUND FLOOR PLAN
 Scale: 1:100



103 PROPOSED FIRST FLOOR PLAN
 Scale: 1:100

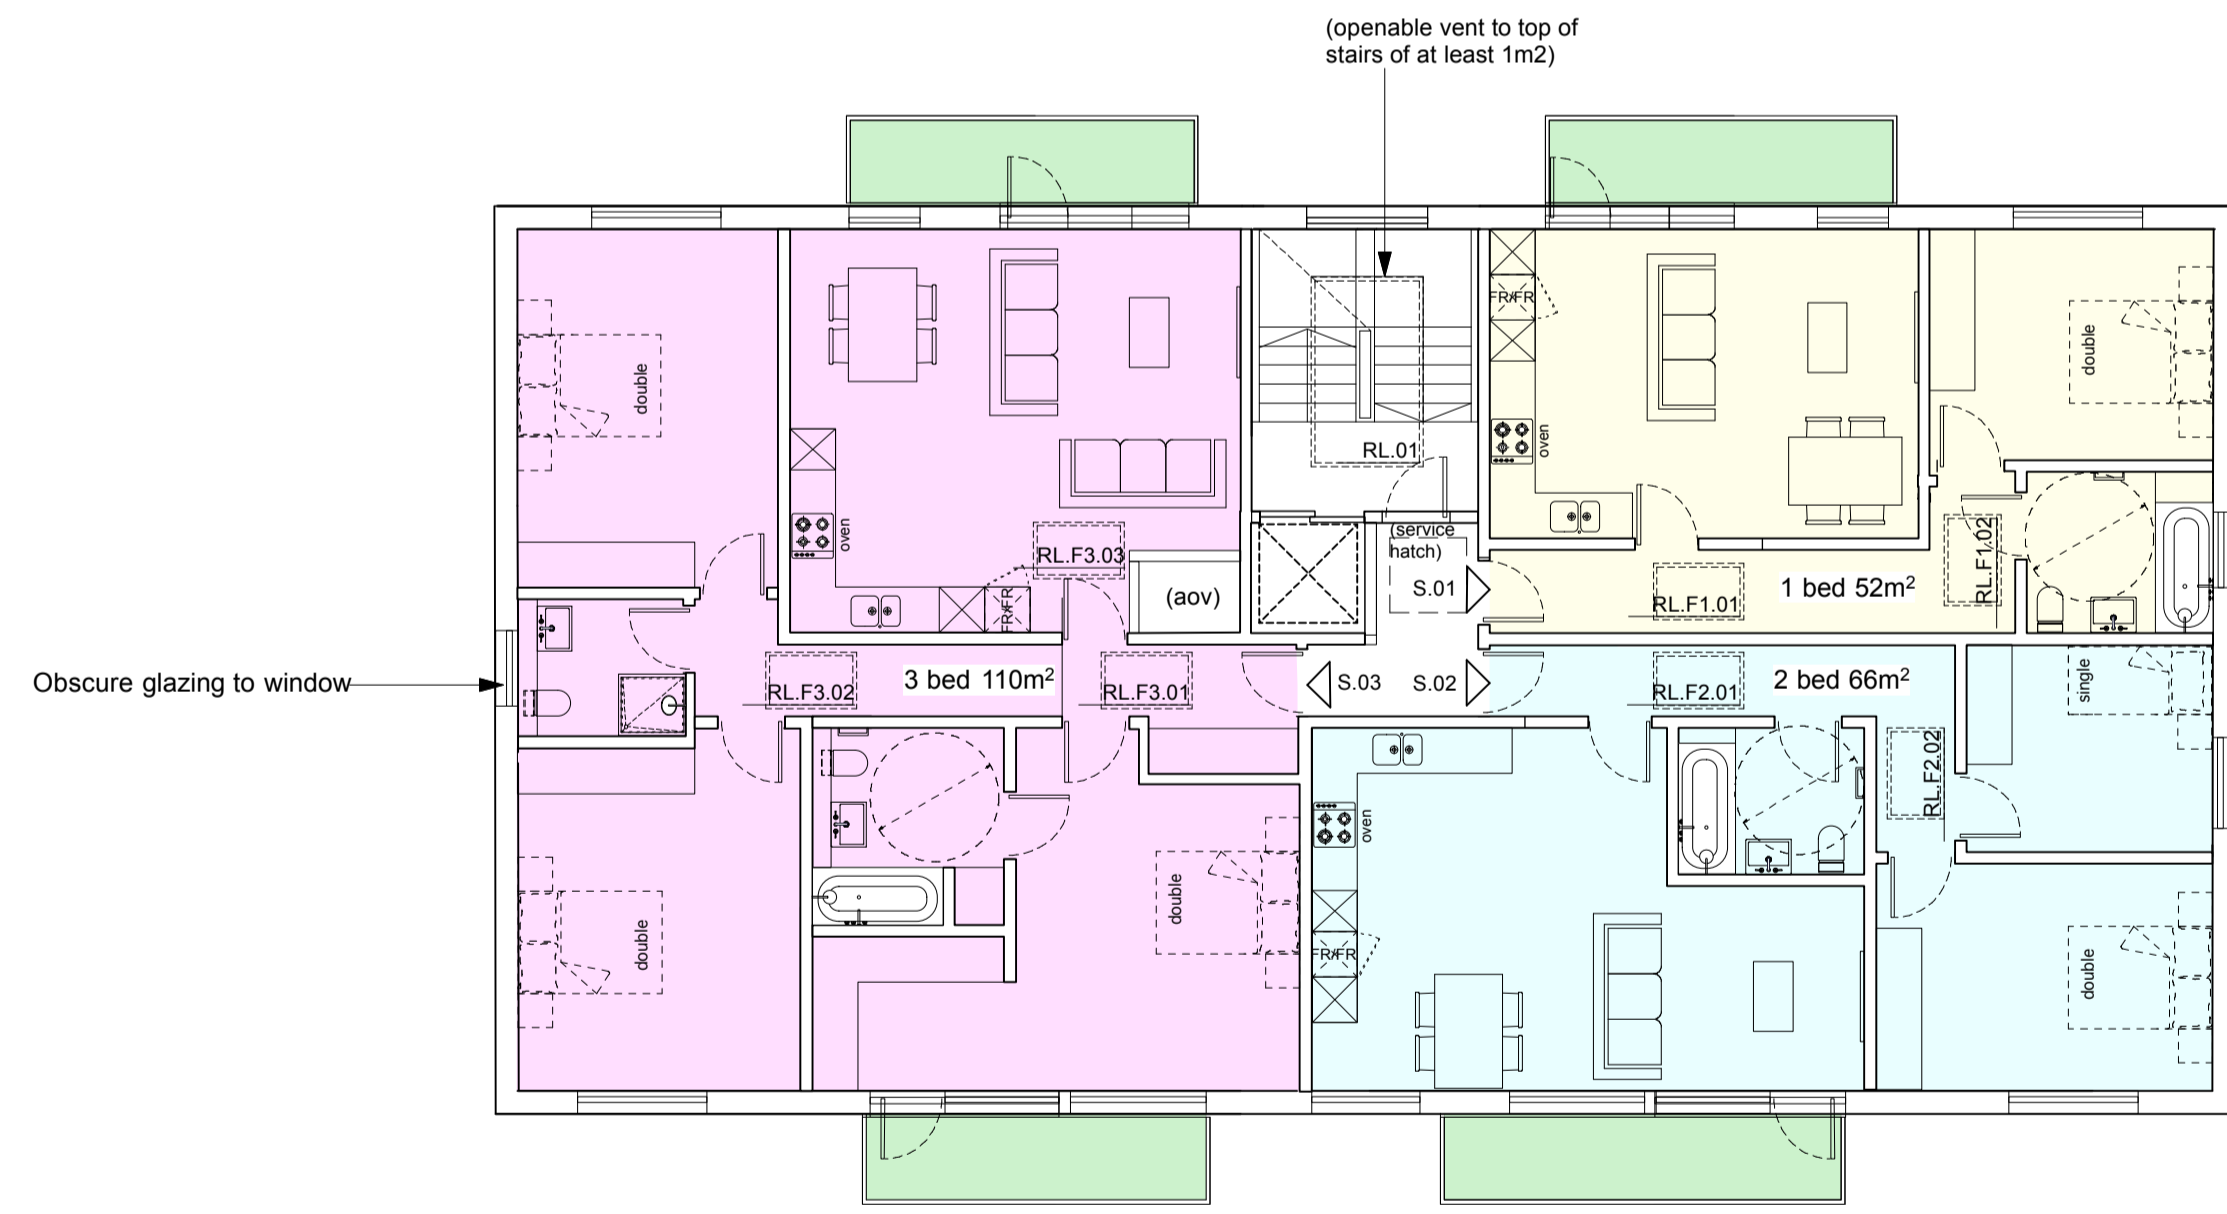

103 PROPOSED SECOND FLOOR PLAN
 Scale: 1:100



103 PROPOSED ROOF PLAN
 Scale: 1:100

North arrow pointing up.

Scale bar: 0 to 5 meters.

DATE	REVISION	REVISION COMMENTS	APP'D	DATE
19/10/22	0	Updates to levels	MS	01
09/09/22	1	Final issue	VP	01

ADDISON ESTATE
 PROPOSED RESIDENTIAL FLATS
 PLANS
 PROJECT NO: P1055 DRAWING NO: PL101 REVISION: H SCALE & SIZE: 1:100 @ A1
 START DATE: MAY 2023 FIRST AUTHOR: VP

