

 


REAR EXTENSION AT Blyth Road, Hayes UB3 1BY	SIRA DESIGNS MOB. 07956 23 4848	DATE: NOV-2024
		DRAWING NO: 2024/111/01

SIRA DESIGNS
MOB. 07956 23 4848

DRAWING NO: 2024/11/01

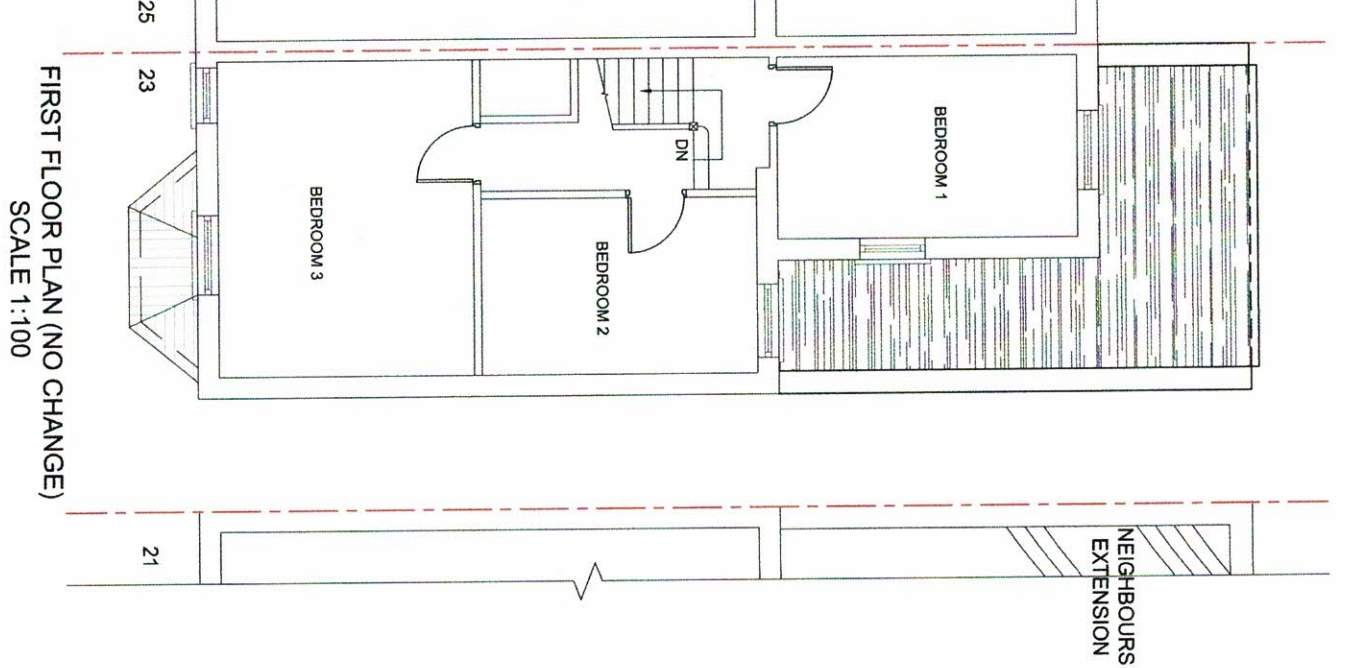


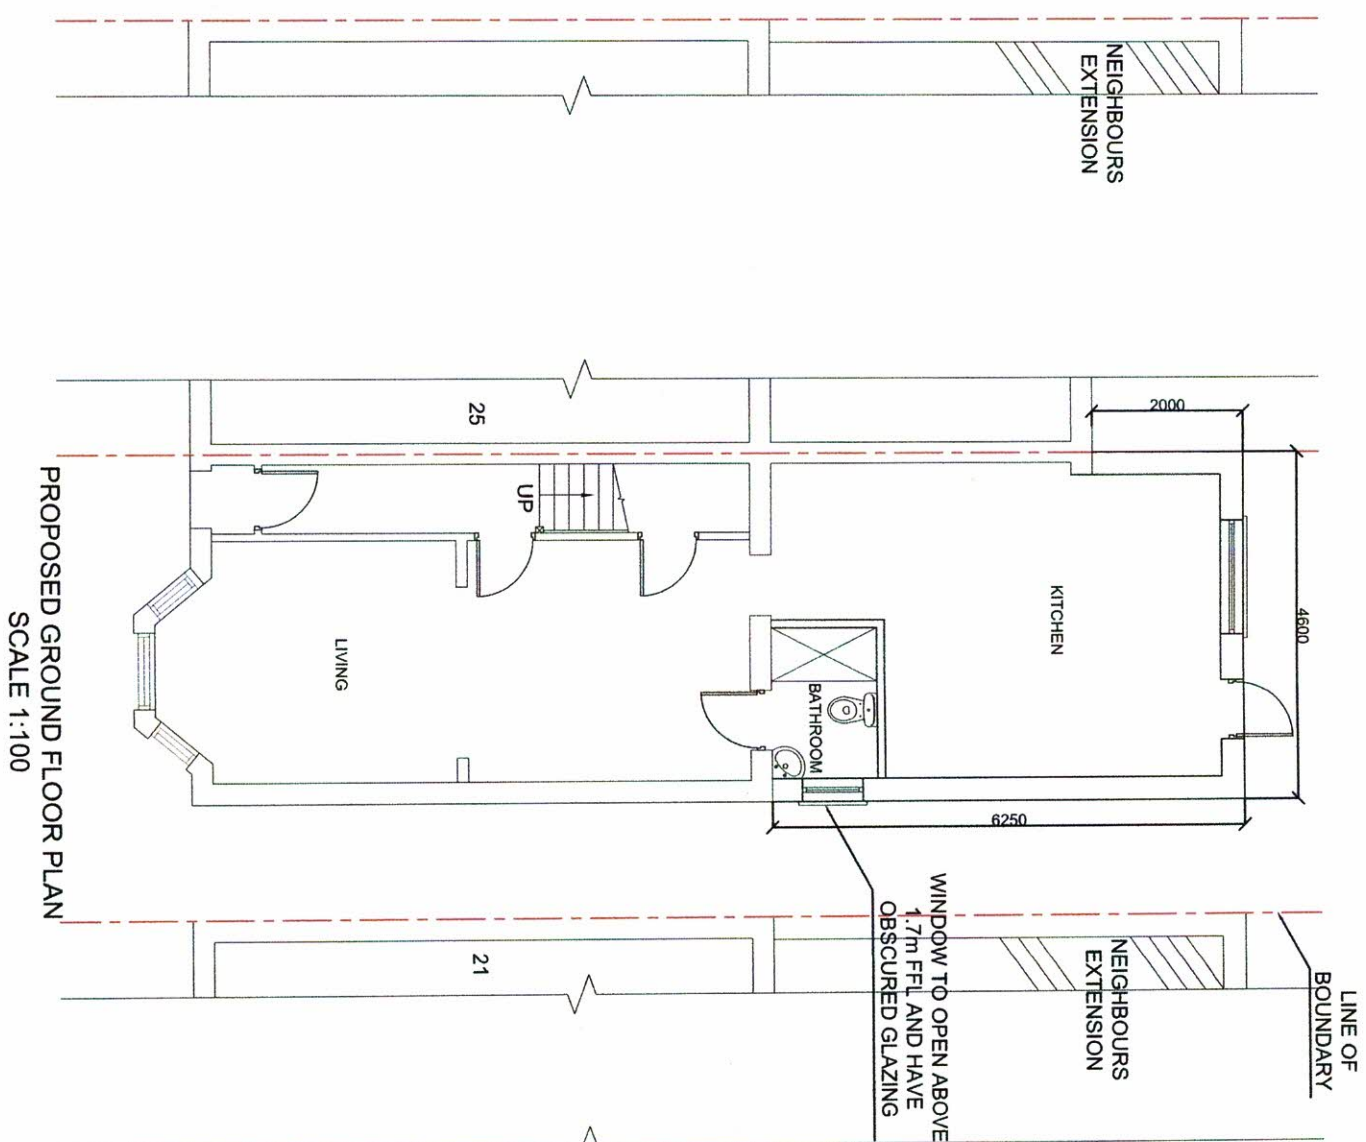


REAR EXTENSION AT
23 Blyth Road, Hayes UB3 1BY

SIRA DESIGNS
MOB. 07956 23 4848


DATE: NOV-2024
DRAWING NO: 2024/11/02

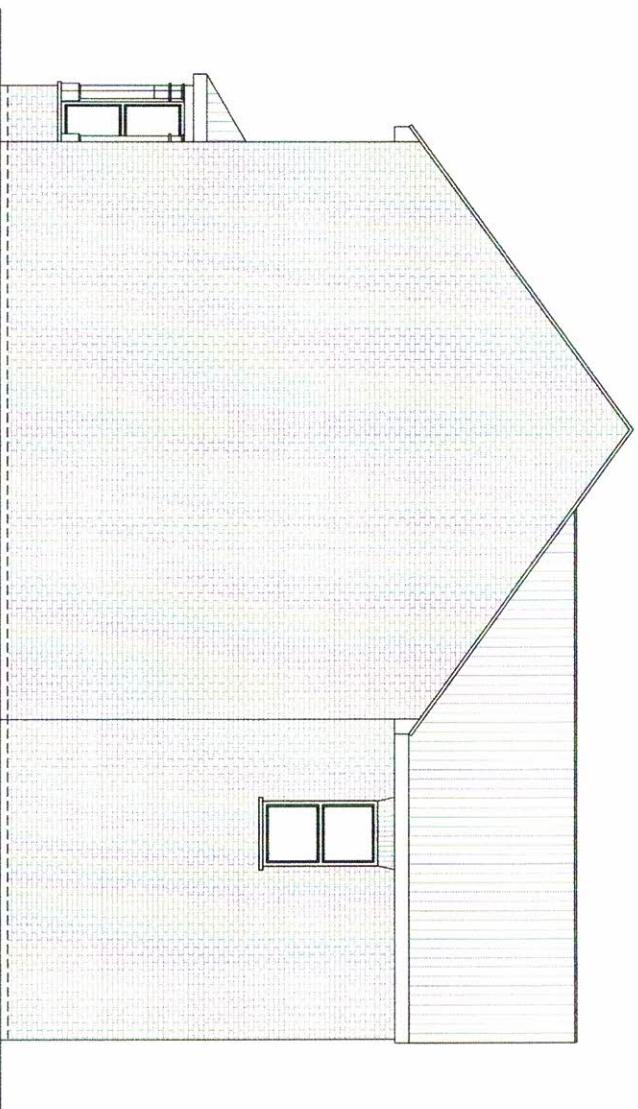


EXISTING RIGHT SIDE ELEVATION
SCALE 1:100

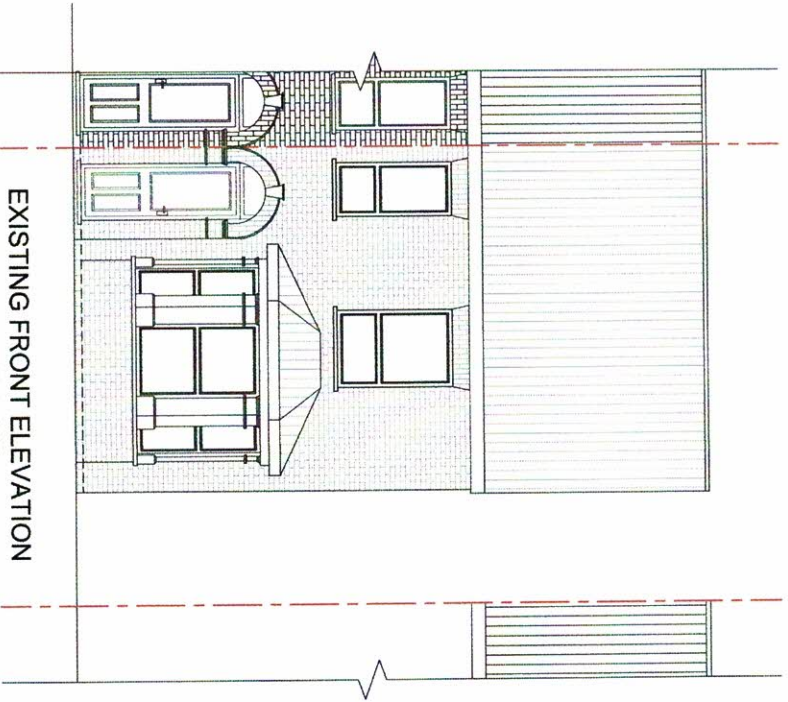

EXISTING FRONT ELEVATION
SCALE 1:100

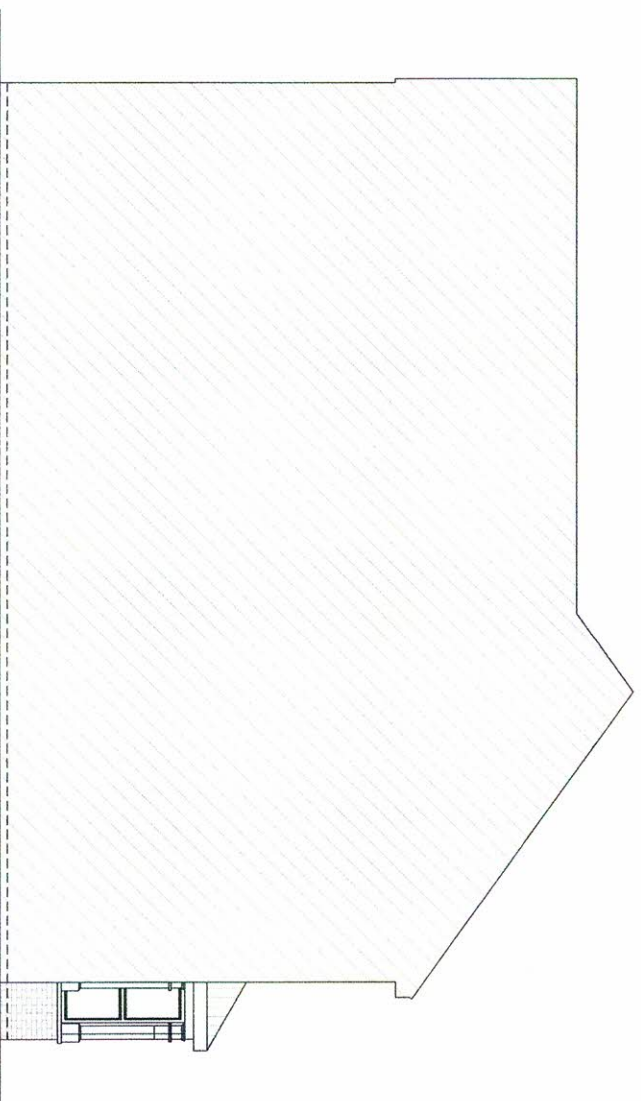

EXISTING LEFT SIDE ELEVATION
SCALE 1:100

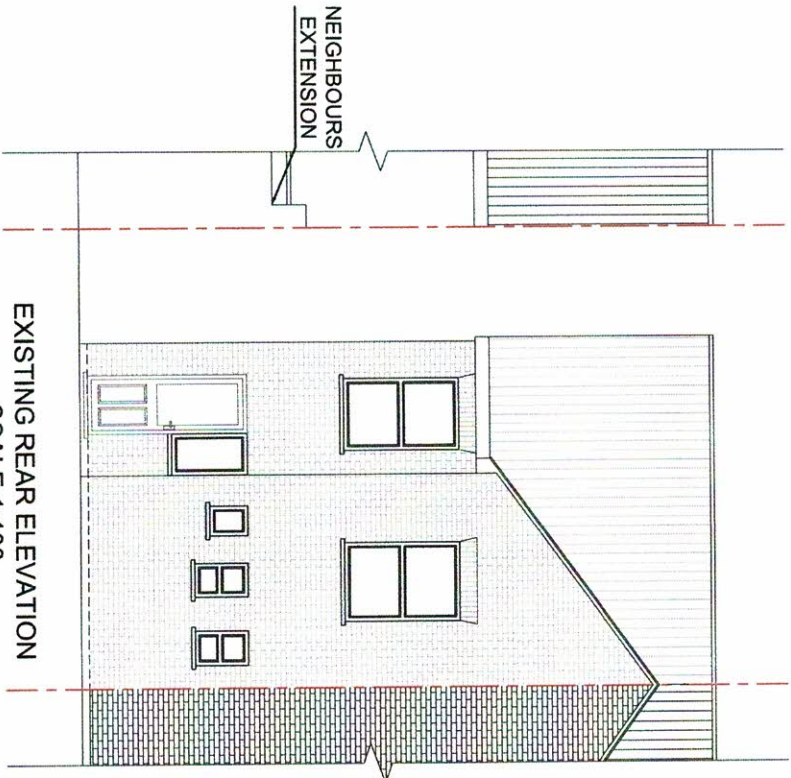




EXISTING REAR ELEVATION
SCALE 1:100



REAR EXTENSION AT
23 Blyth Road, Hayes UB3 1BY

SIRA DESIGNS
MOB. 07956 23 4848

DATE: NOV-2024
DRAWING NO: 2024/111/03

 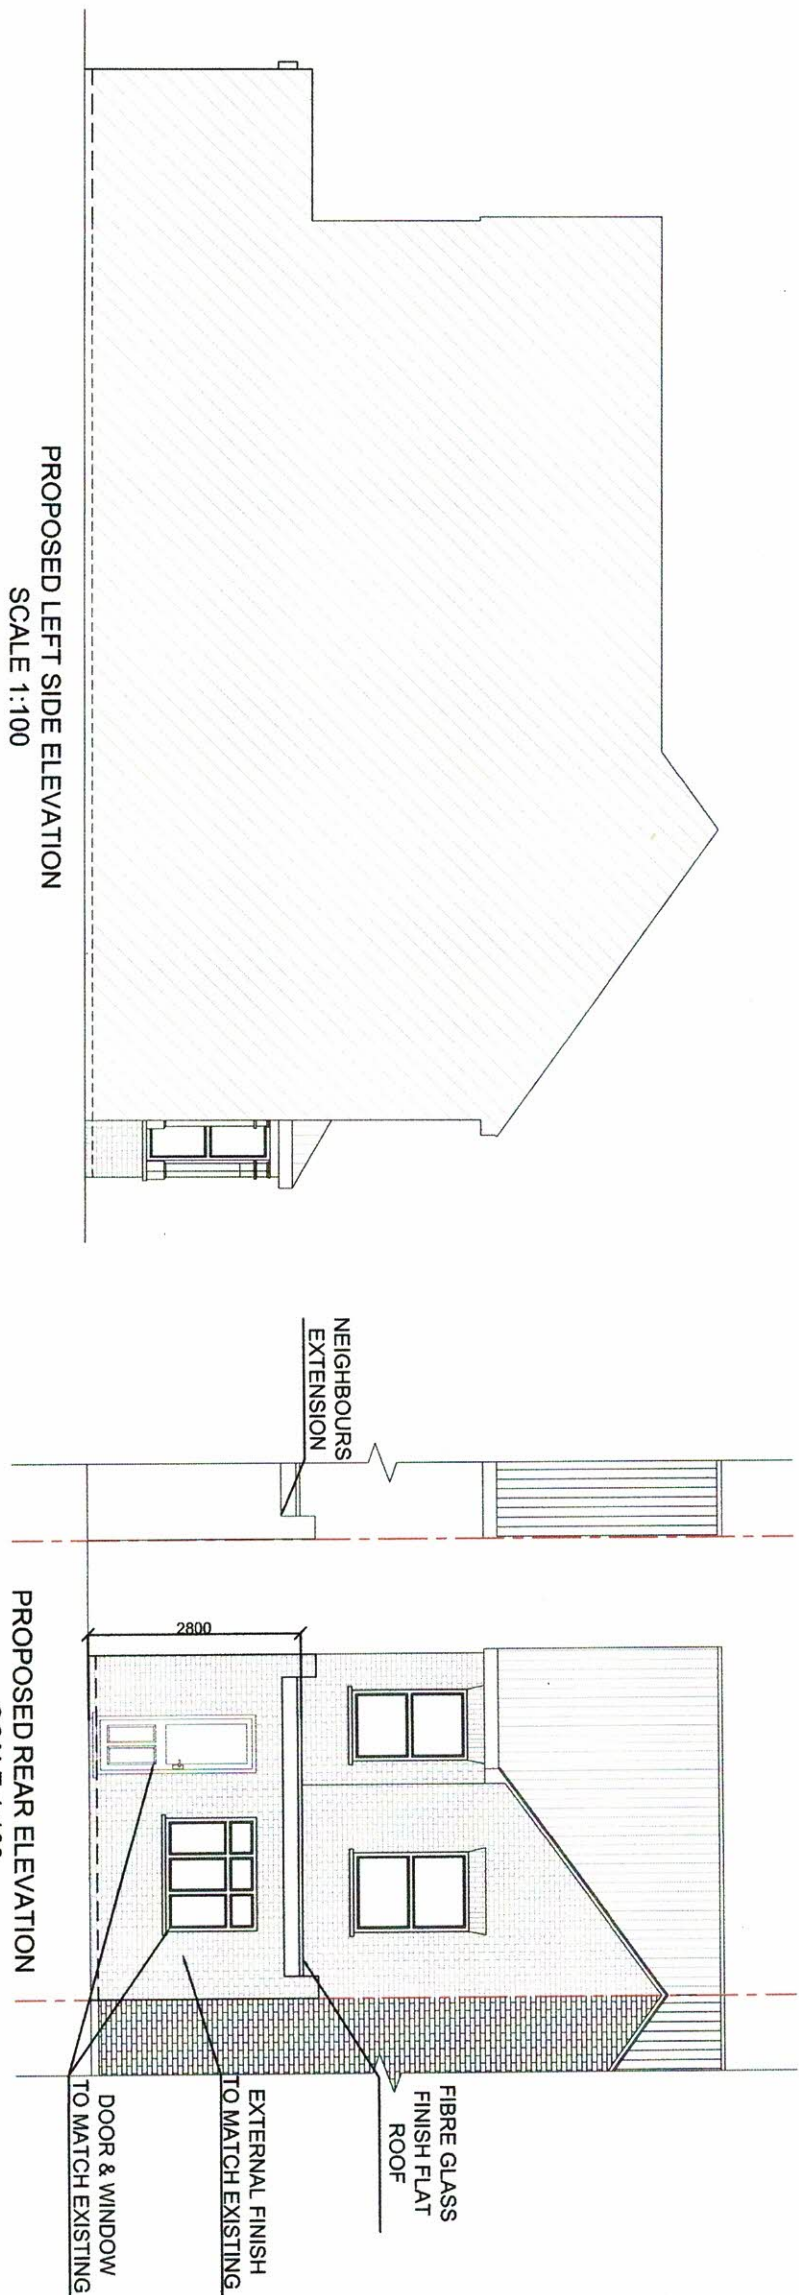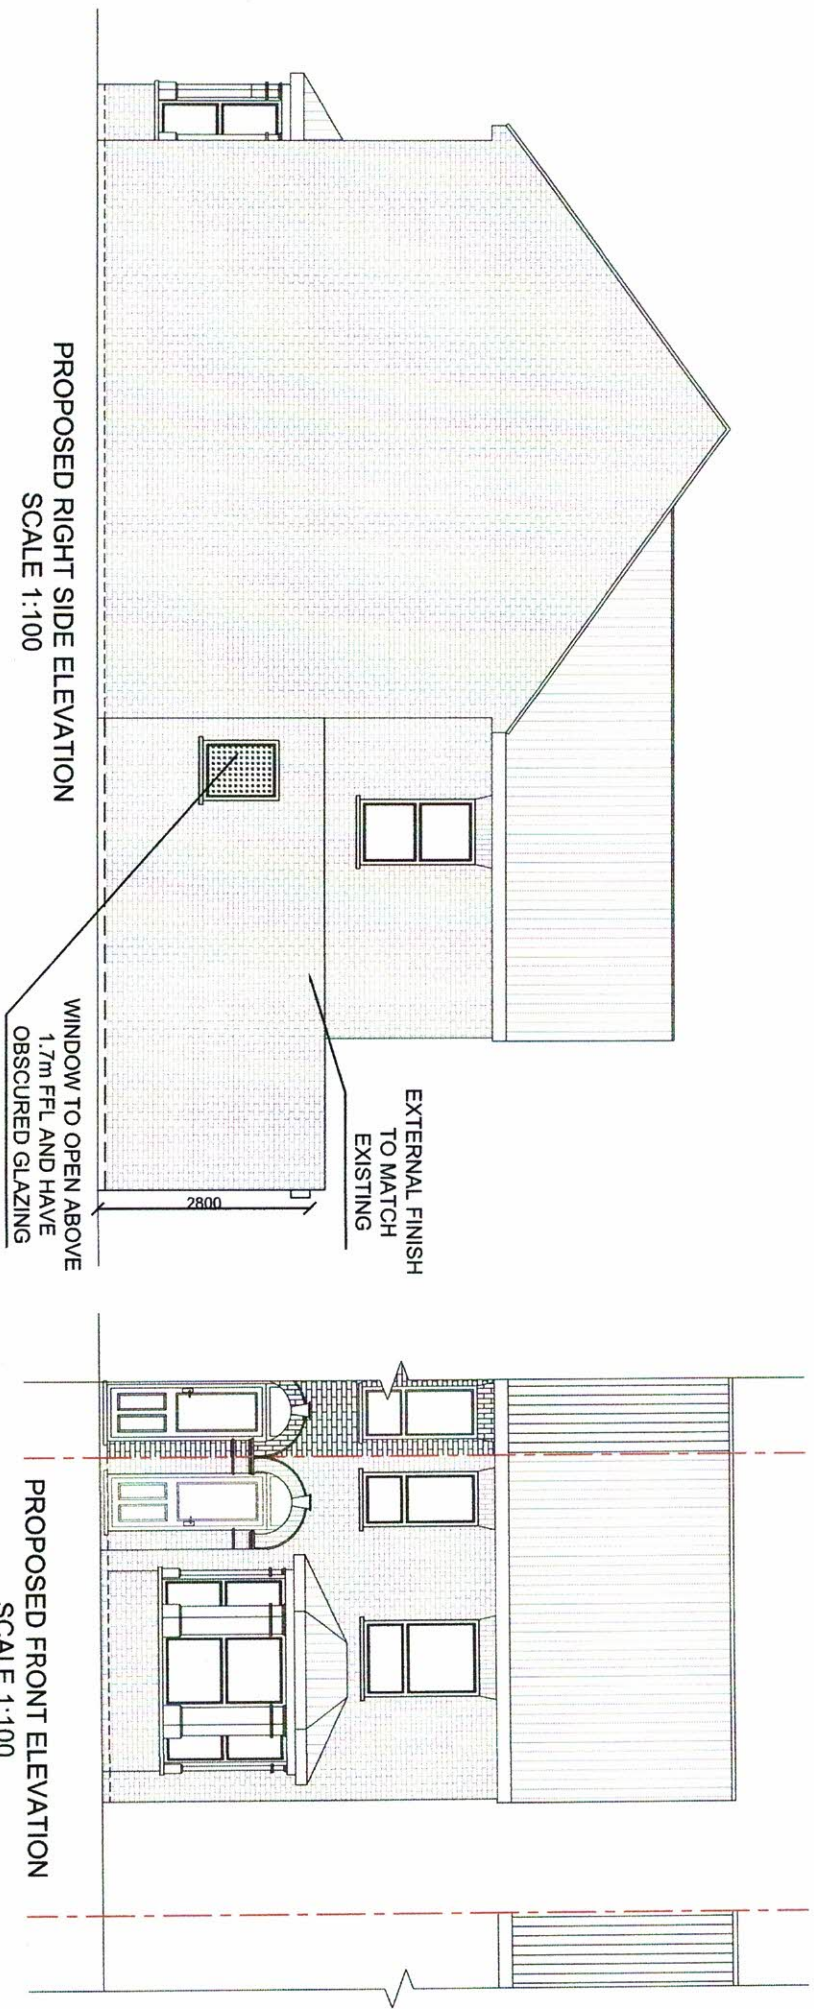

REAR EXTENSION AT
23 Blyth Road, Hayes UB3 1BY

SIRA DESIGNS
MOB. 07956 23 4848

DATE: NOV-2024
DRAWING NO: 2024/11/04