




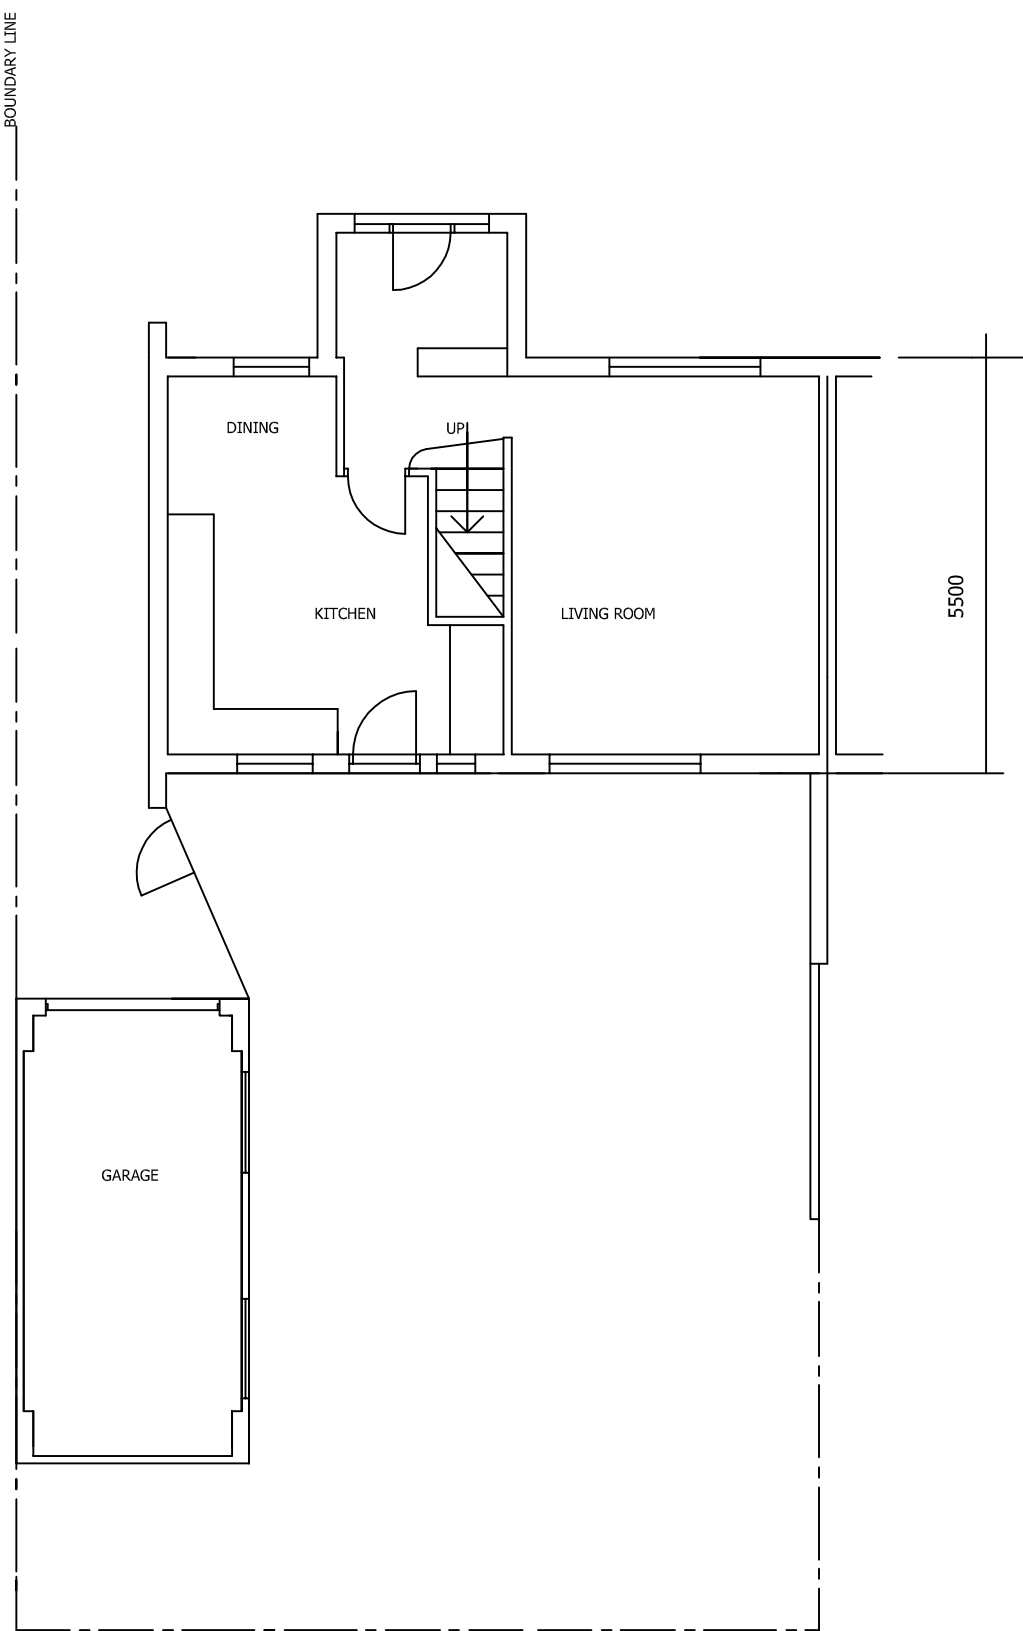


GROUND FLOOR PLAN

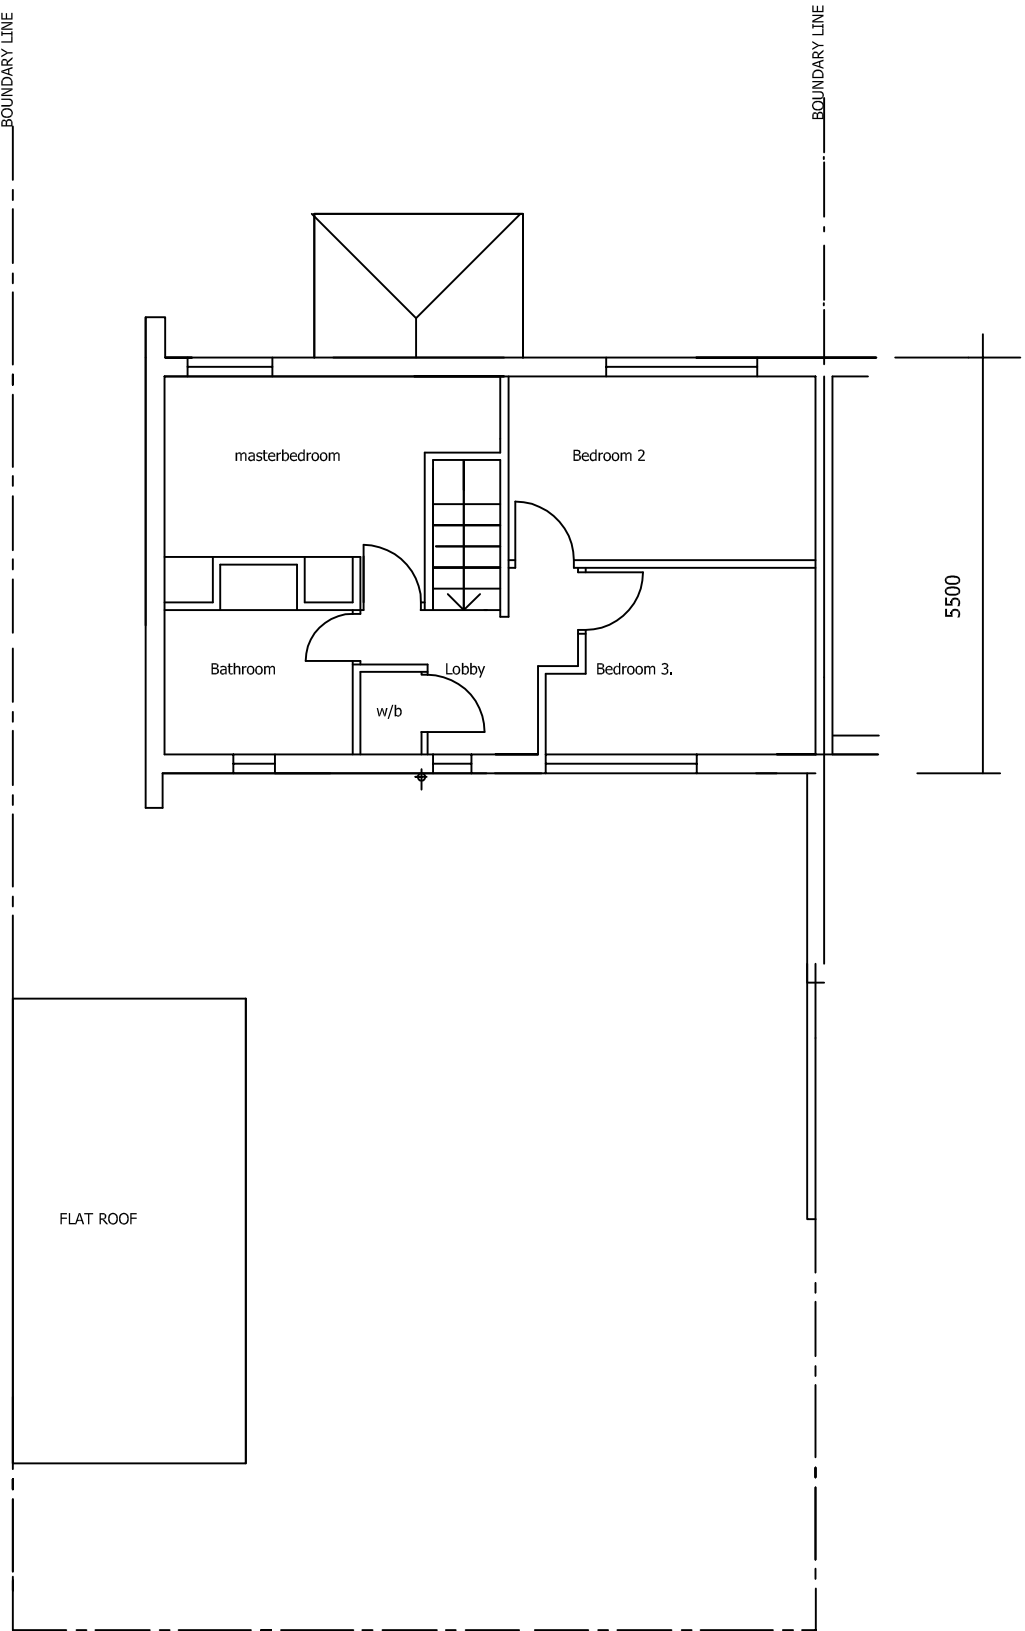


FIRST FLOOR PLAN

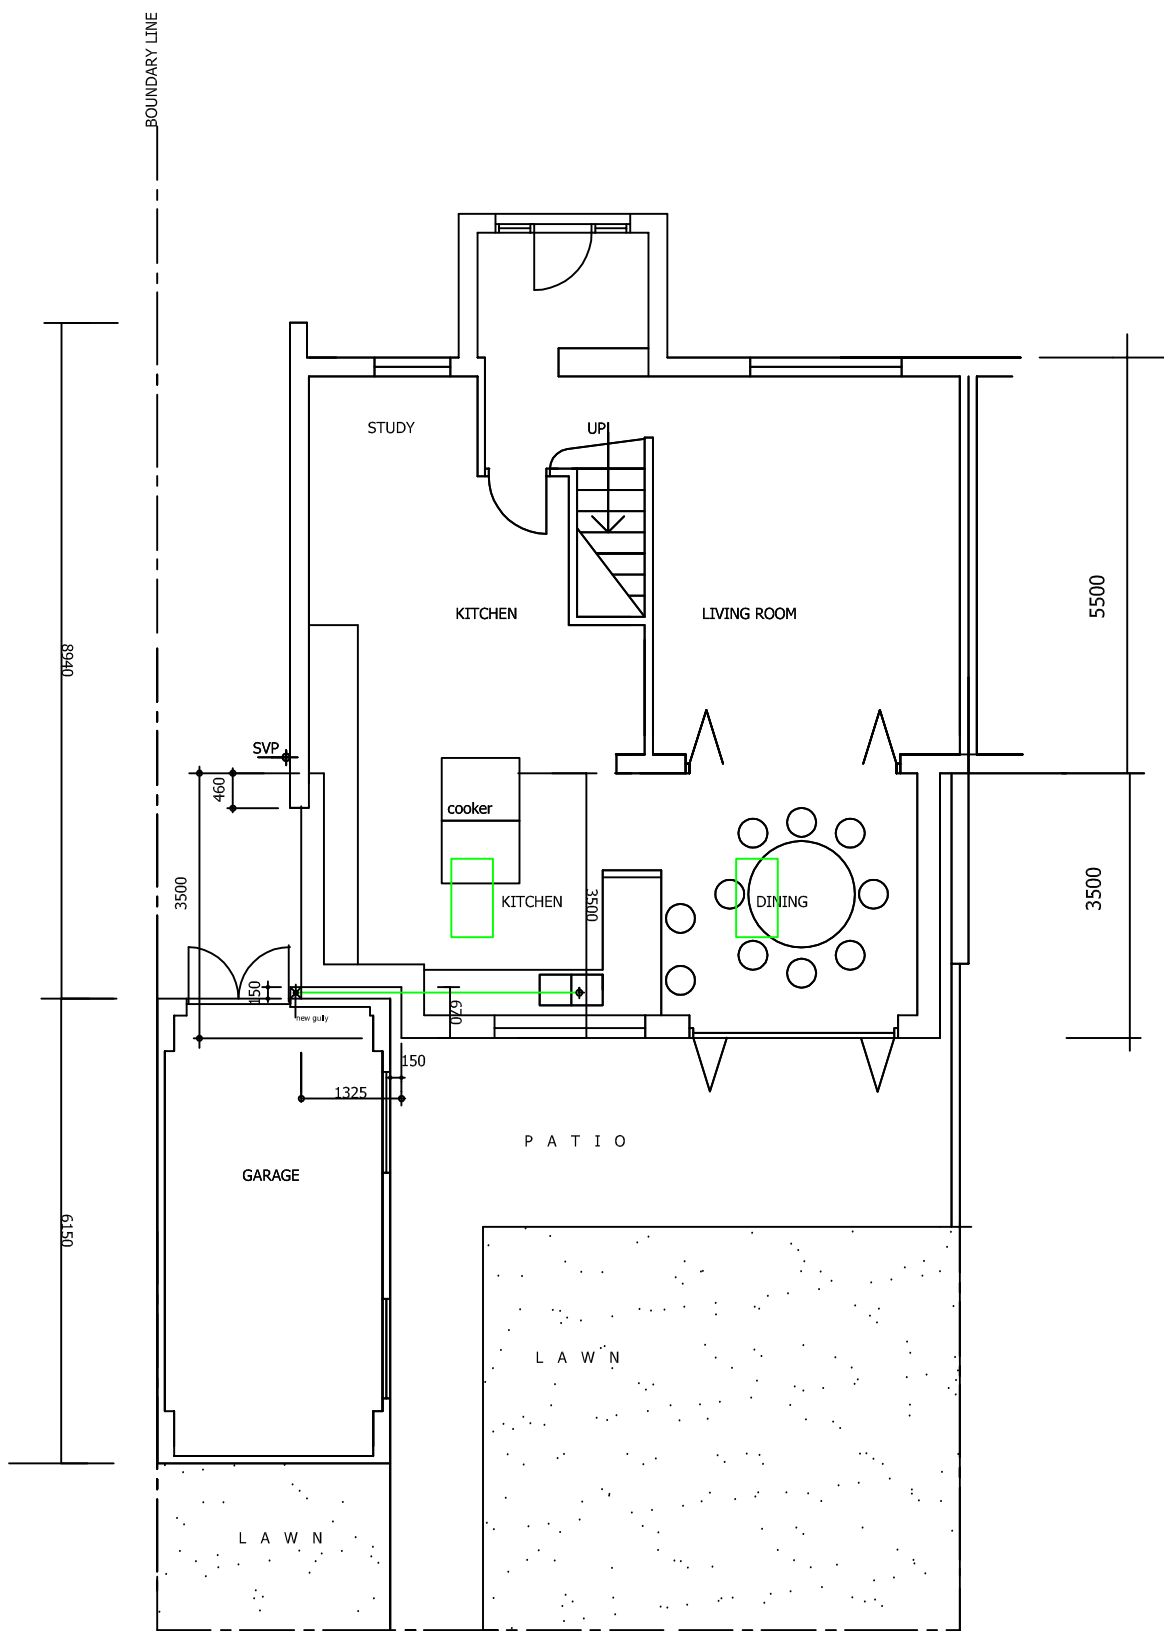


GROUND FLOOR PLAN

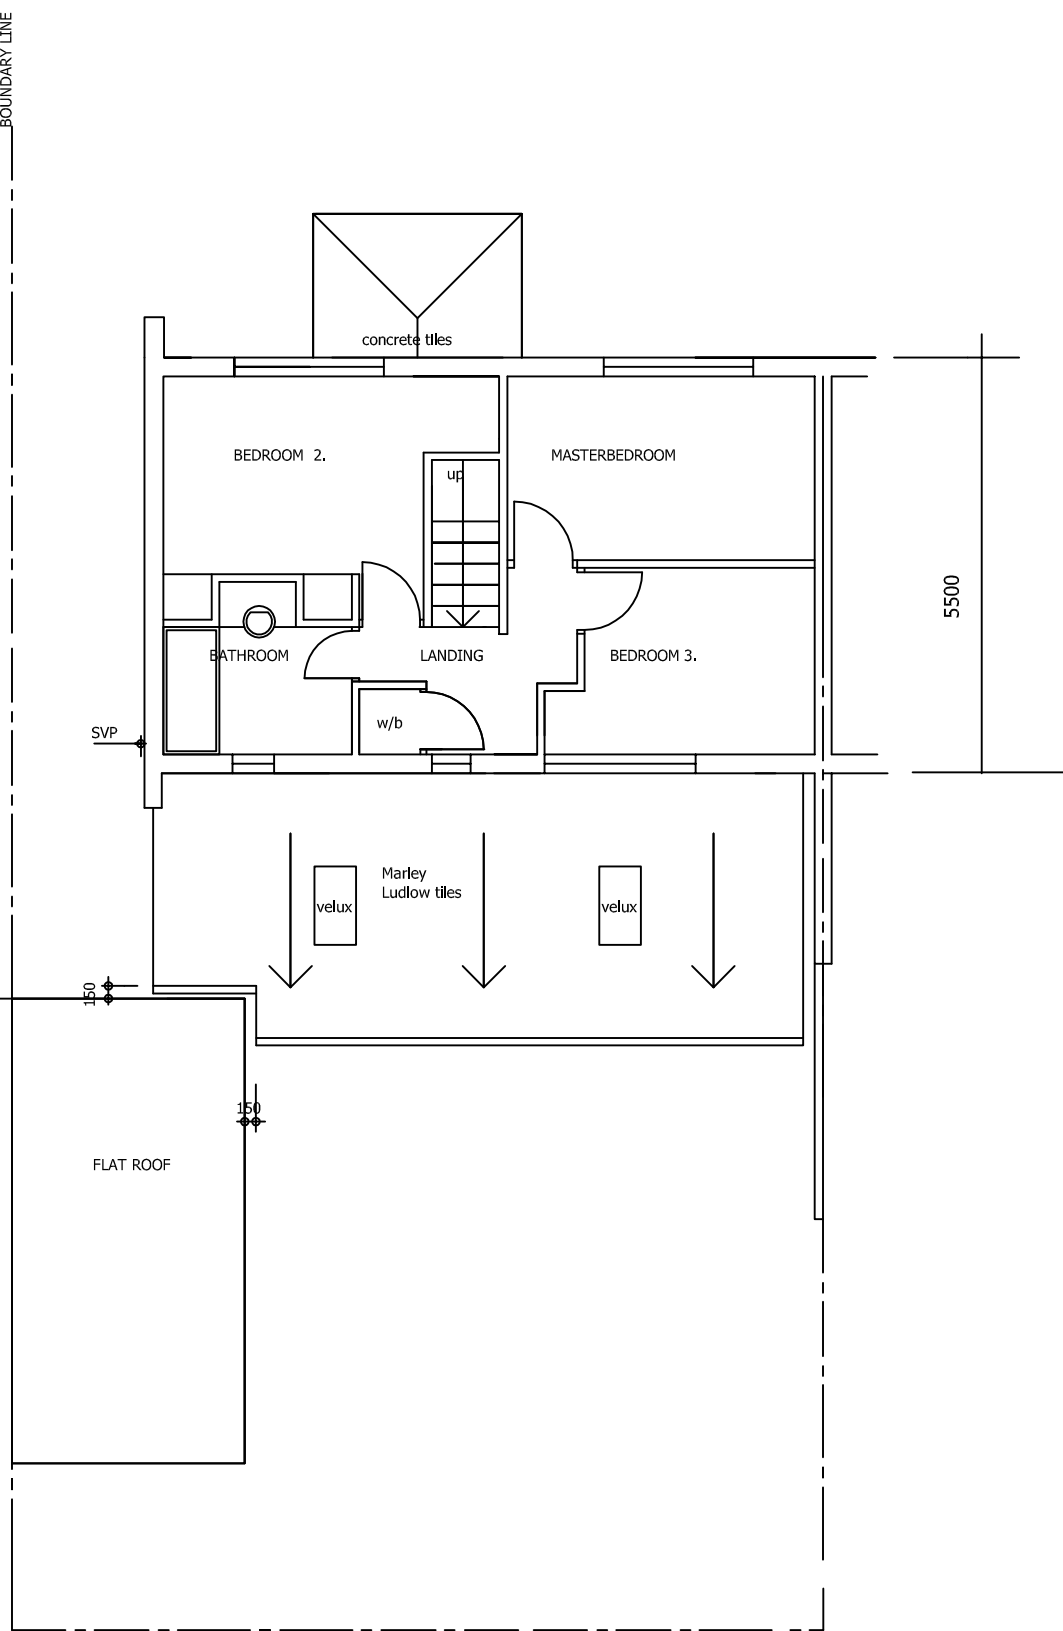


FIRST FLOOR PLAN

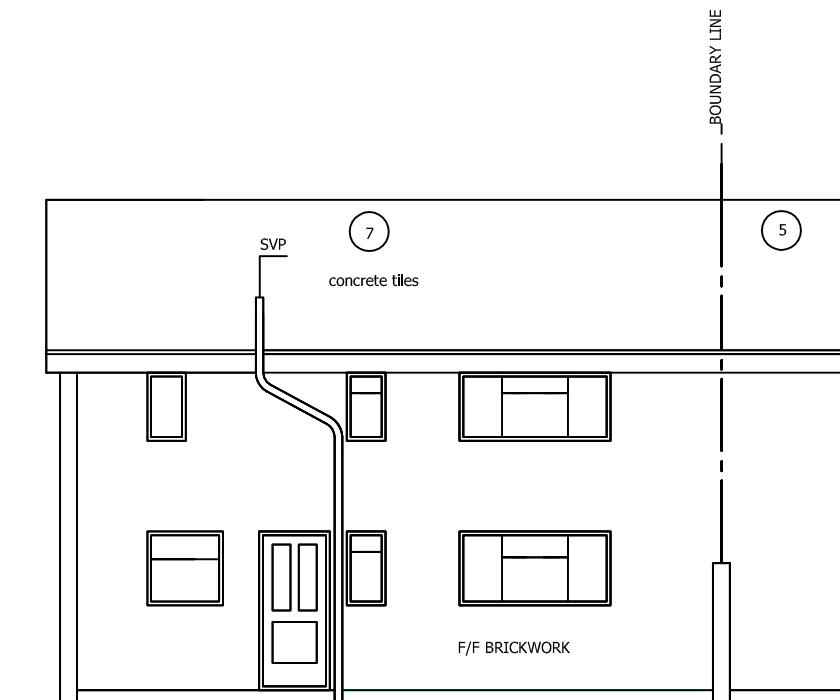


REAR ELEVATION

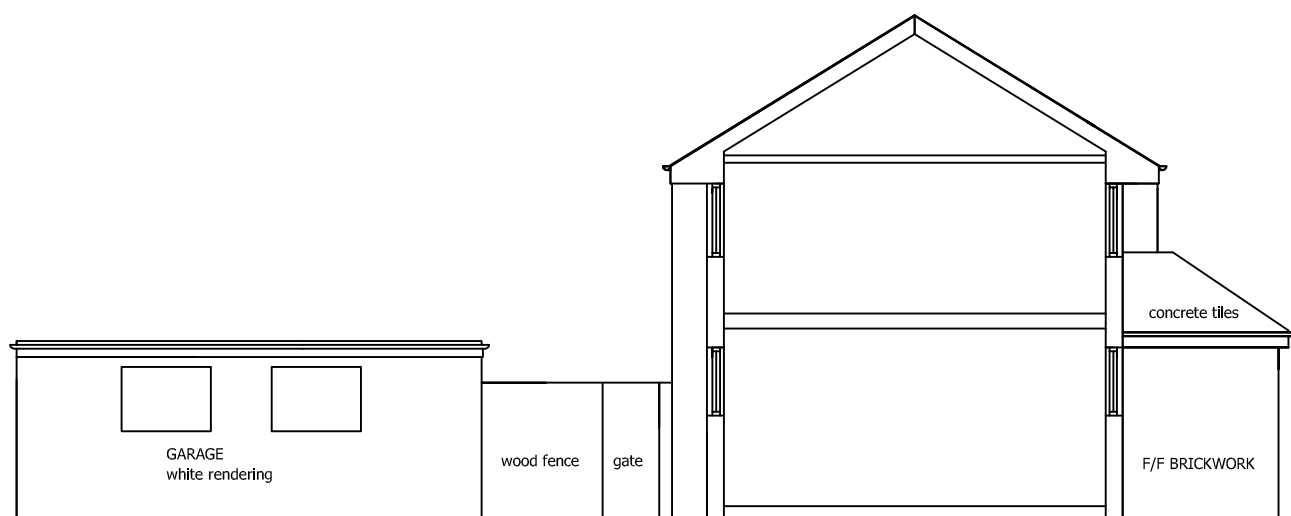


INNER ELEVATIONS

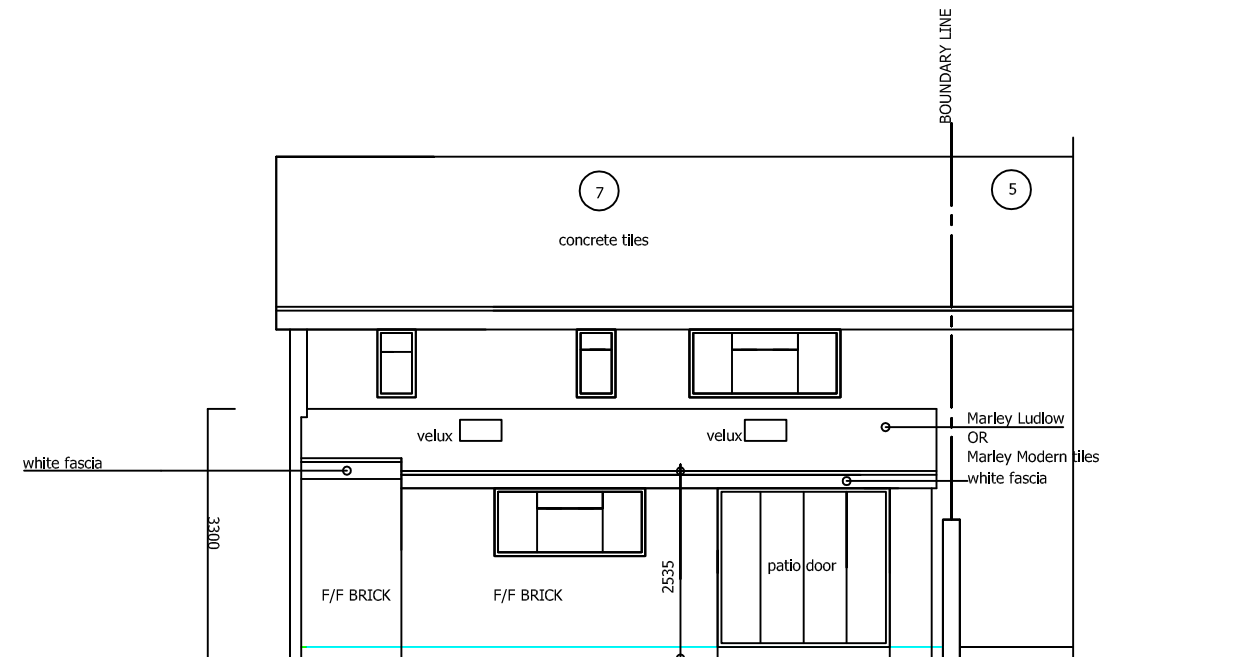


REAR ELEVATION

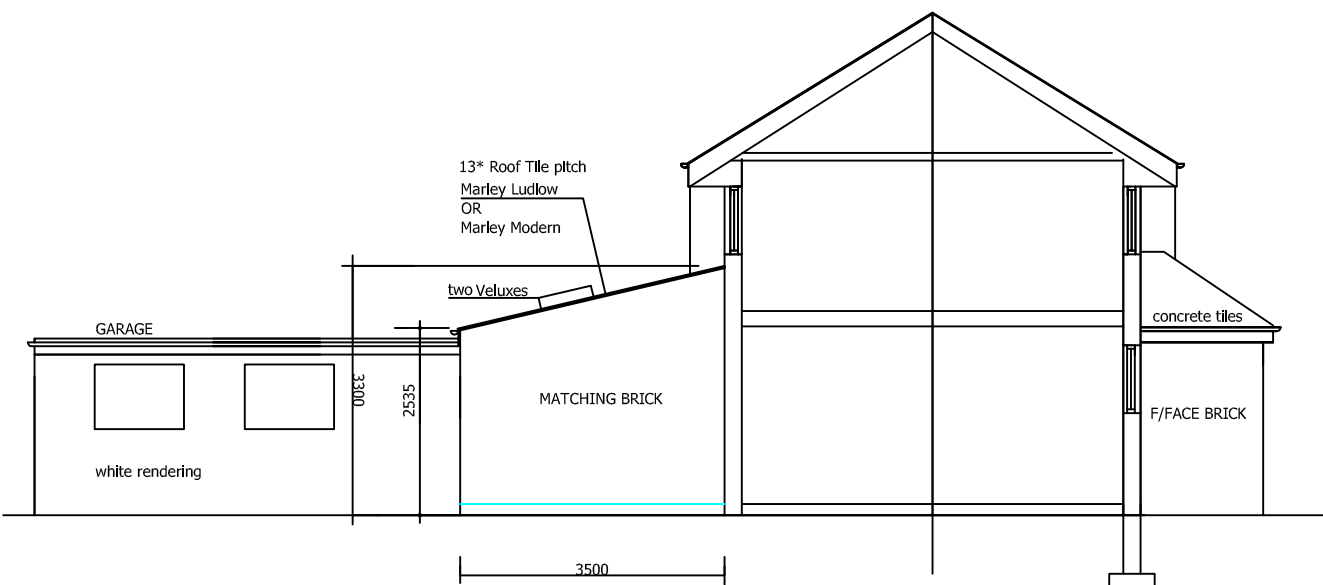

INNER SIDE ELEVATION

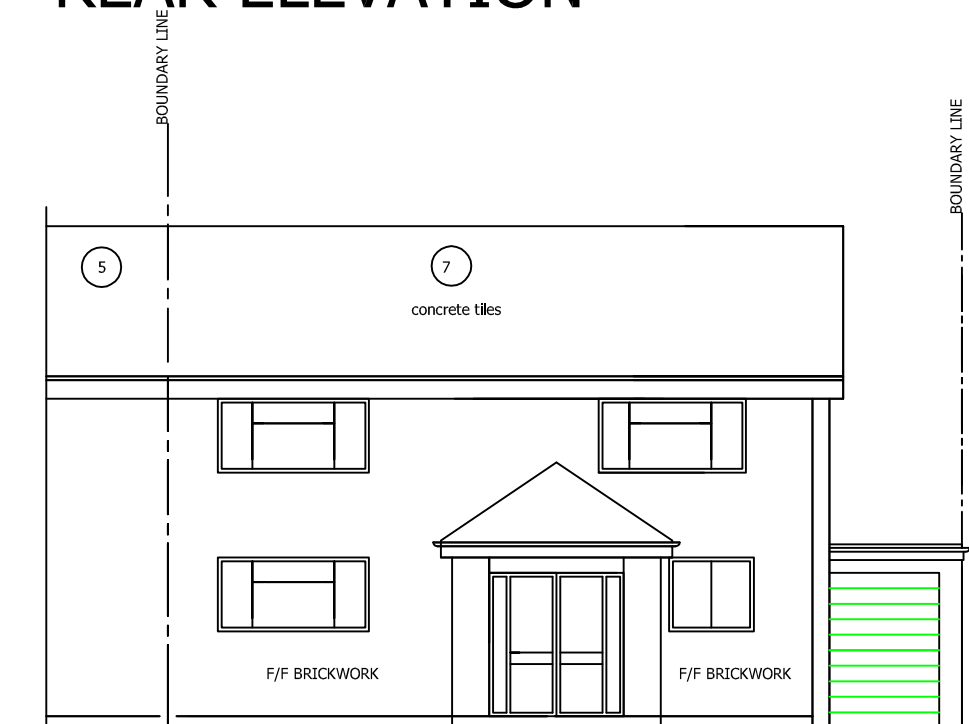


FRONT ELEVATION

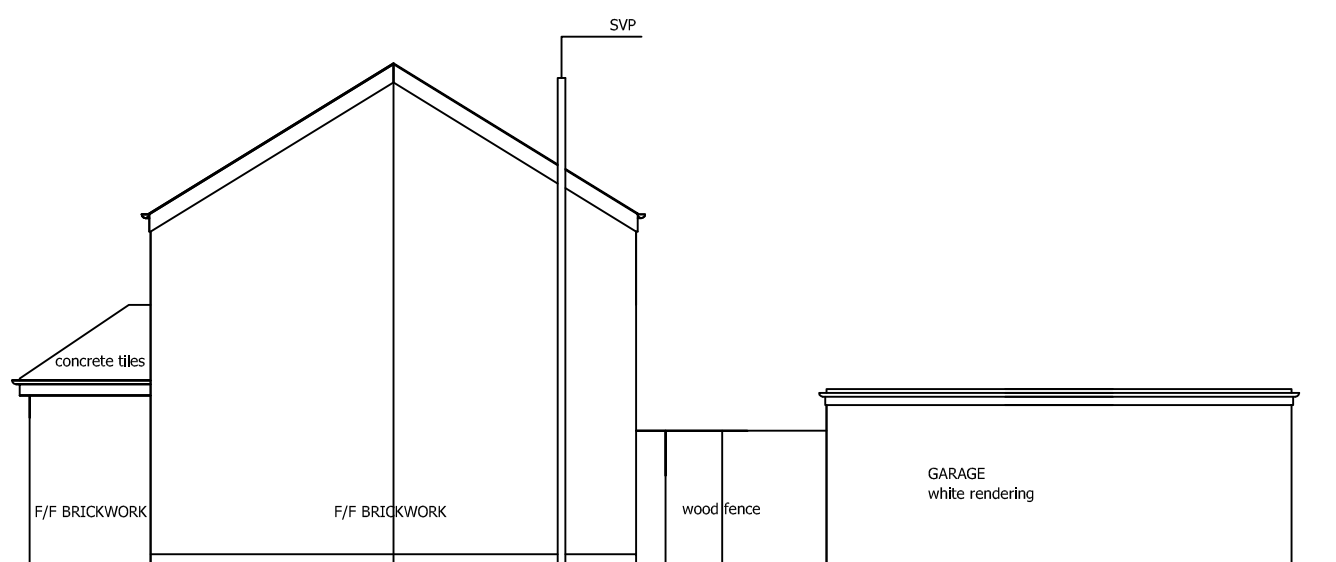

SIDE ELEVATION


EXISTING
LAYOUTS

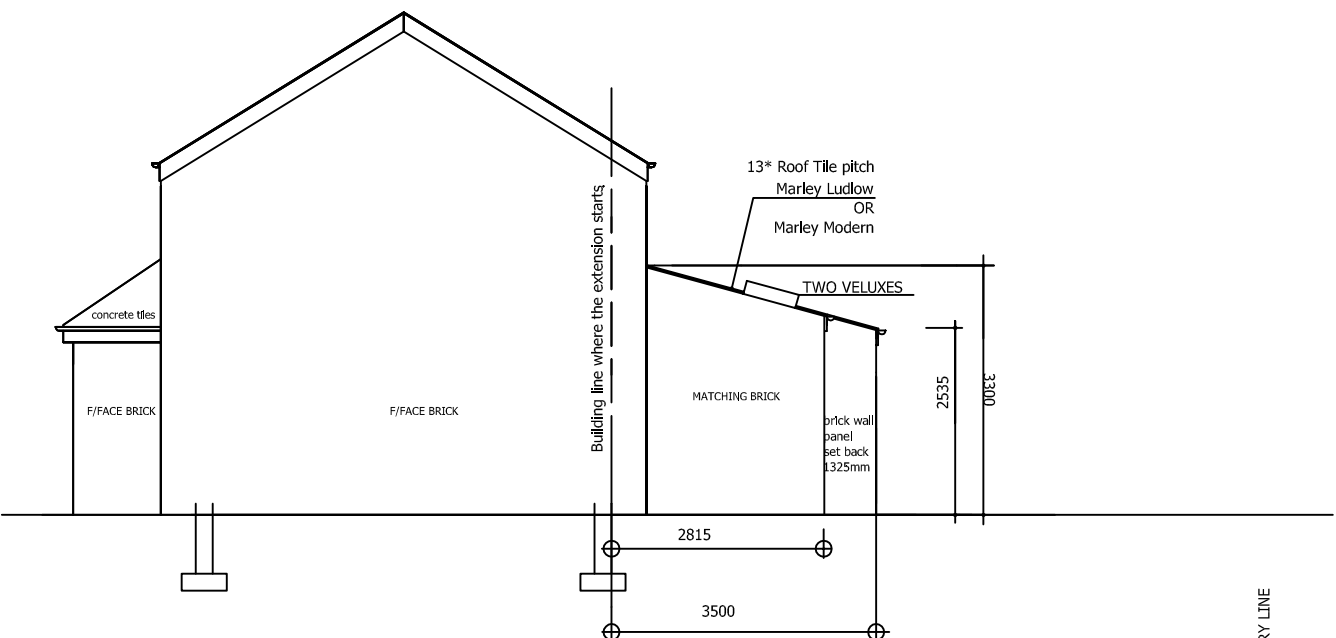

INNER SIDE ELEVATION

PROPOSED
LAYOUTS

unchanged
FRONT ELEVATION

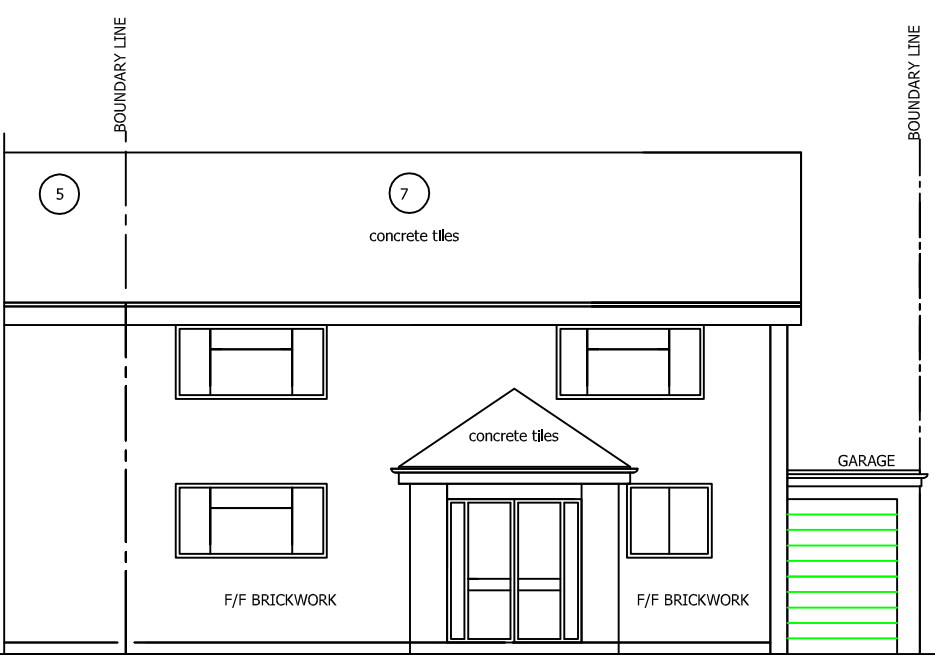

REVISIONS

A	
B	

BUCKS CHARTERED
ARCHITECTS
16, Temple Orchard, Amersham Hill, HIGH WYCOMBE

Mr Garry Bell,
7, Little Benty,
WEST DRAYTON,
Middlesex
UB7 7UG

Householder application for
SINGLE STOREY
REAR EXTENSION

Scale: 1:100
Date: 30 AUG 2018
Drawn: D. Vljacic RIBA
DWG No: 07-GB-03