


0 1 2 5
SCALE BAR 1:200

10 metres

10 metres


B R I A R W O O D D R I V E

EXISTING PLAN

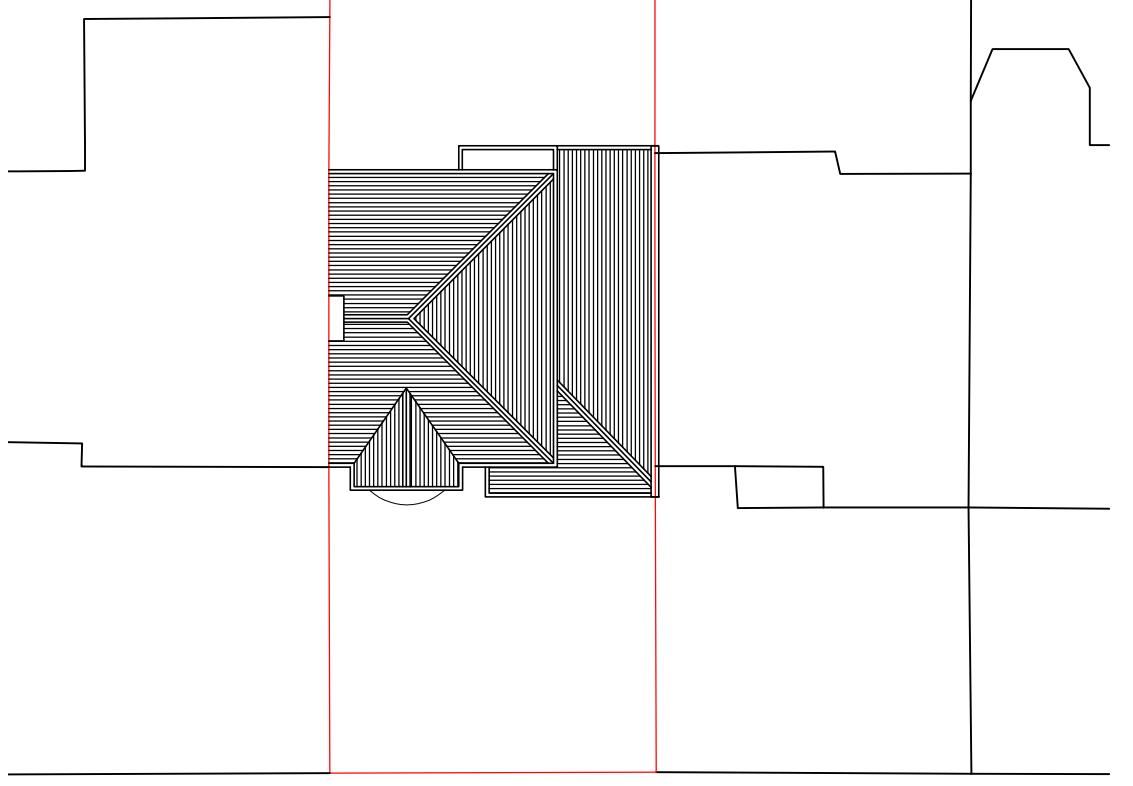

B R I A R W O O D D R I V E

PROPOSED PLAN

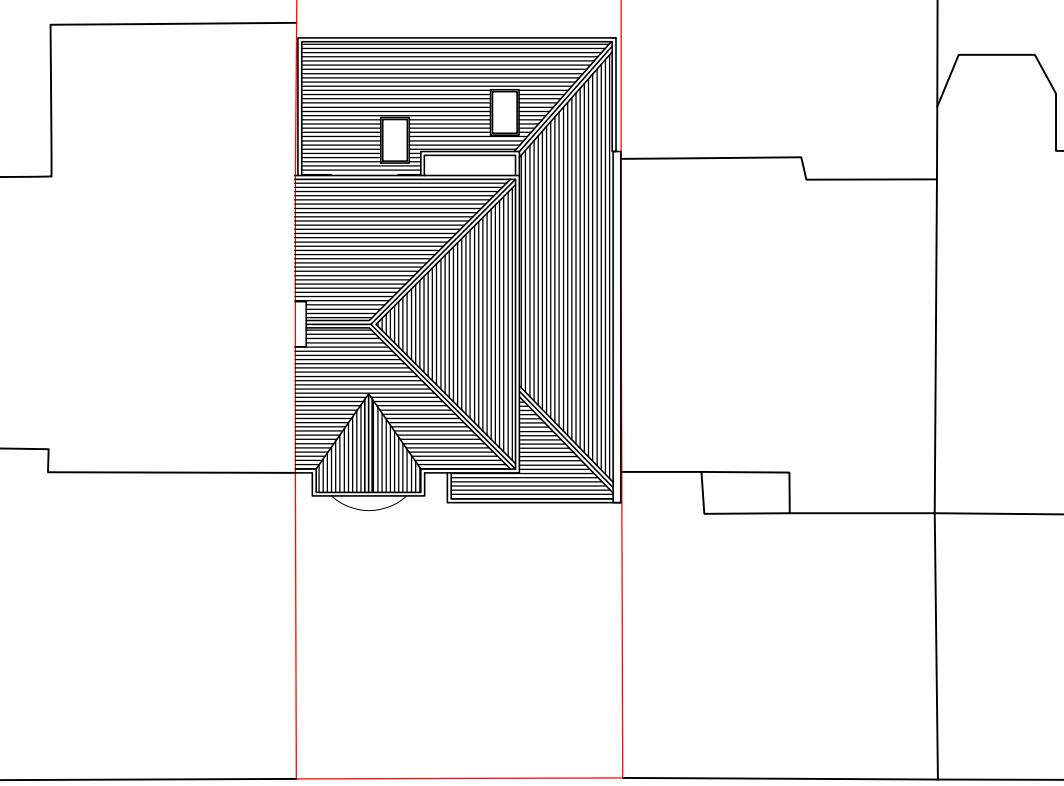

SITE LOCATION PLAN
SCALE 1:1250

NOTES

1. ALL THE DIMENSIONS TO BE CHECKED AT SITE AS WORK COMMENCES.
2. ANY DISCREPANCIES OR OMISSIONS FOUND IN THE DRAWINGS SHALL BE REPORTED TO THE ARCHITECT IMMEDIATELY.
3. FOLLOW WRITTEN DIMENSIONS ONLY AND DO NOT SCALE THE DRAWING.
4. ALL THE DIMENSIONS ARE IN MM UNLESS NOTED OTHERWISE.
5. THIS PROPOSAL MUST NOT BE USED FOR ANY OTHER PURPOSE OTHER THAN STATED BELOW.
6. NO WORK TO BE CARRIED OUT PRIOR TO THE APPROVAL OF THE DRAWINGS UNDER THE TOWN PLANNING AND COUNTRY PLANNING ACTS AND THE BUILDING REGULATIONS.

PROJECT-
64 Briarwood Drive
Northwood
HA6 1PW

DRAWING STATUS
PLANNING

DRAWING TITLE
SITE LOCATION PLAN AND
EXISTING AND PROPOSED
SITE PLAN


SCALE- 1:100/A3 DRAWN BY-

DATE- DEC 2022 PROJ NO -

DRG NO- AR-P01 REVISION-

CAD FILE

ARCHITECTS :

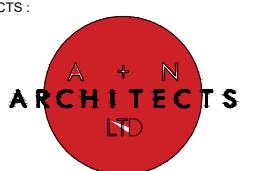

©COPYRIGHT
THIS DRAWING IS THE PROPERTY OF A & N ARCHITECTS AND
SHALL NOT BE COPIED, REPRODUCED OR USED FOR THE
PURPOSE OTHER THAN WHICH IT HAS BEEN PREPARED.