

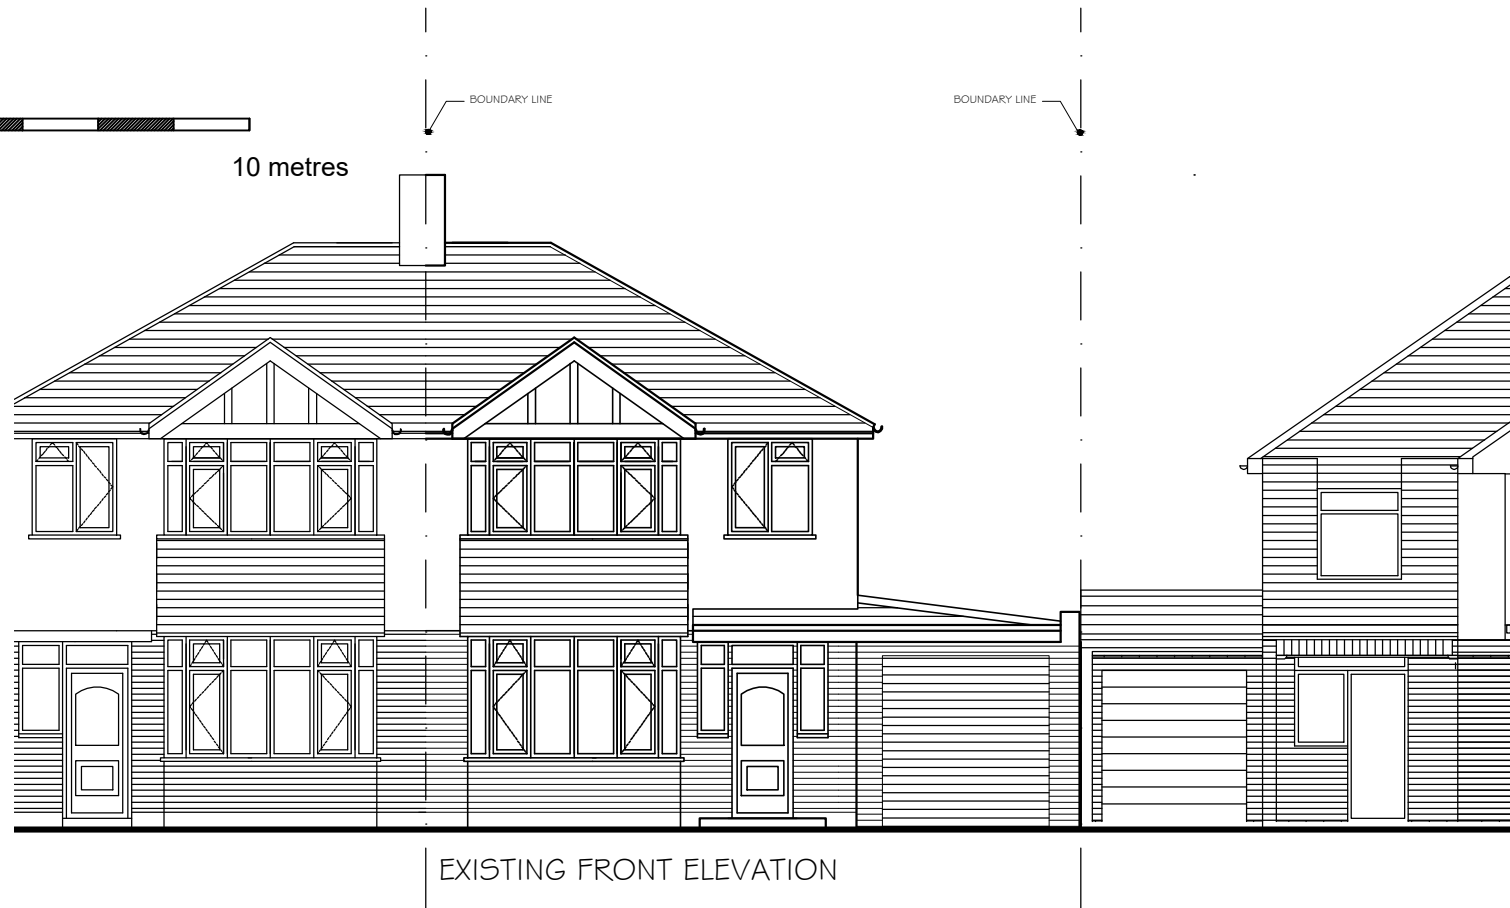


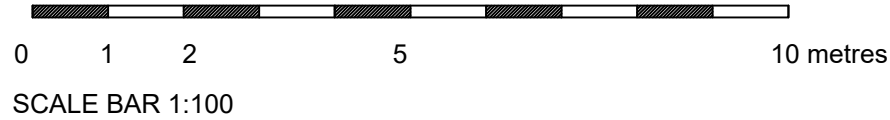

EXISTING FRONT ELEVATION

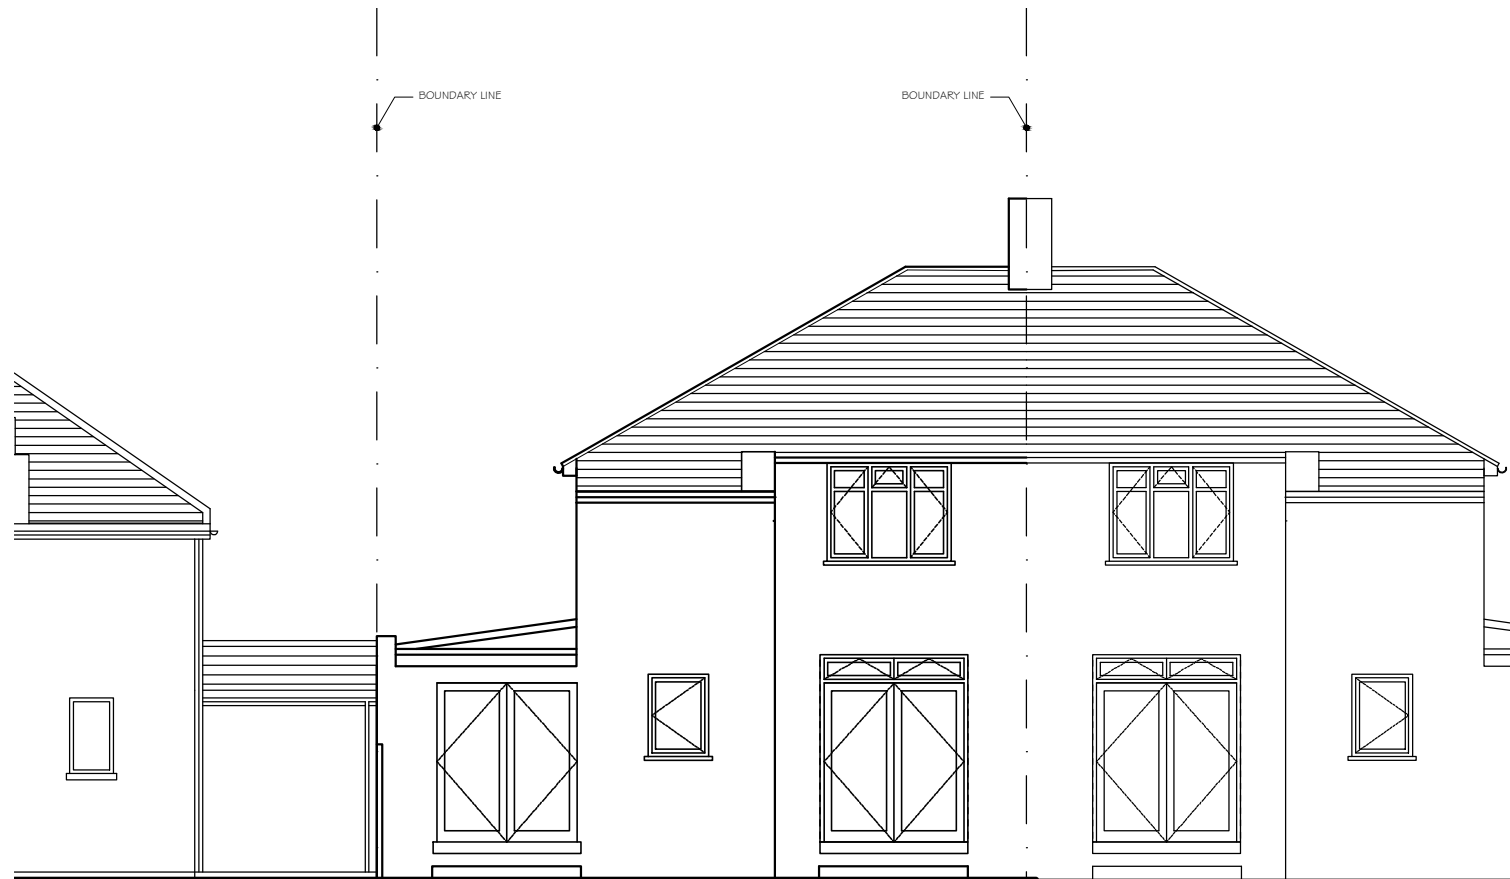

EXISTING REAR ELEVATION

NOTES

- 1.ALL THE DIMENSIONS TO BE CHECKED AT SITE AS WORK COMMENCES.
- 2.ANY DISCREPANCIES OR OMISSIONS FOUND IN THE DRAWINGS SHALL BE REPORTED TO THE ARCHITECT IMMEDIATELY.
- 3.FOLLOW WRITTEN DIMENSIONS ONLY AND DO NOT SCALE THE DRAWING.
- 4.ALL THE DIMENSIONS ARE IN MM UNLESS NOTED OTHERWISE.
- 5.THIS PROPOSAL MUST NOT BE USED FOR ANY OTHER PURPOSE OTHER THAN STATED BELOW.
- 6.NO WORK TO BE CARRIED OUT PRIOR TO THE APPROVAL OF THE DRAWINGS UNDER THE TOWN PLANNING AND COUNTRY PLANNING ACTS AND THE BUILDING REGULATIONS.

PROJECT-
64 Briarwood Drive
Northwood
HA6 1PW

DRAWING STATUS
PLANNING

DRAWING TITLE
EXISTING FRONT AND REAR
ELEVATIONS

SCALE- 1:100/A3

DRAWN BY-

DATE- DEC 2022


PROJ NO -

DRG NO- AR-P04

REVISION-

CAD FILE

ARCHITECTS :

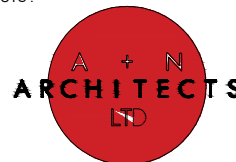

COPY RIGHT
THIS DRAWING IS THE PROPERTY OF A & N ARCHITECTS AND
SHALL NOT BE COPIED, REPRODUCED OR USED FOR THE
PURPOSE OTHER THAN WHICH IT HAS BEEN PREPARED.