


SCALE BAR 1:100

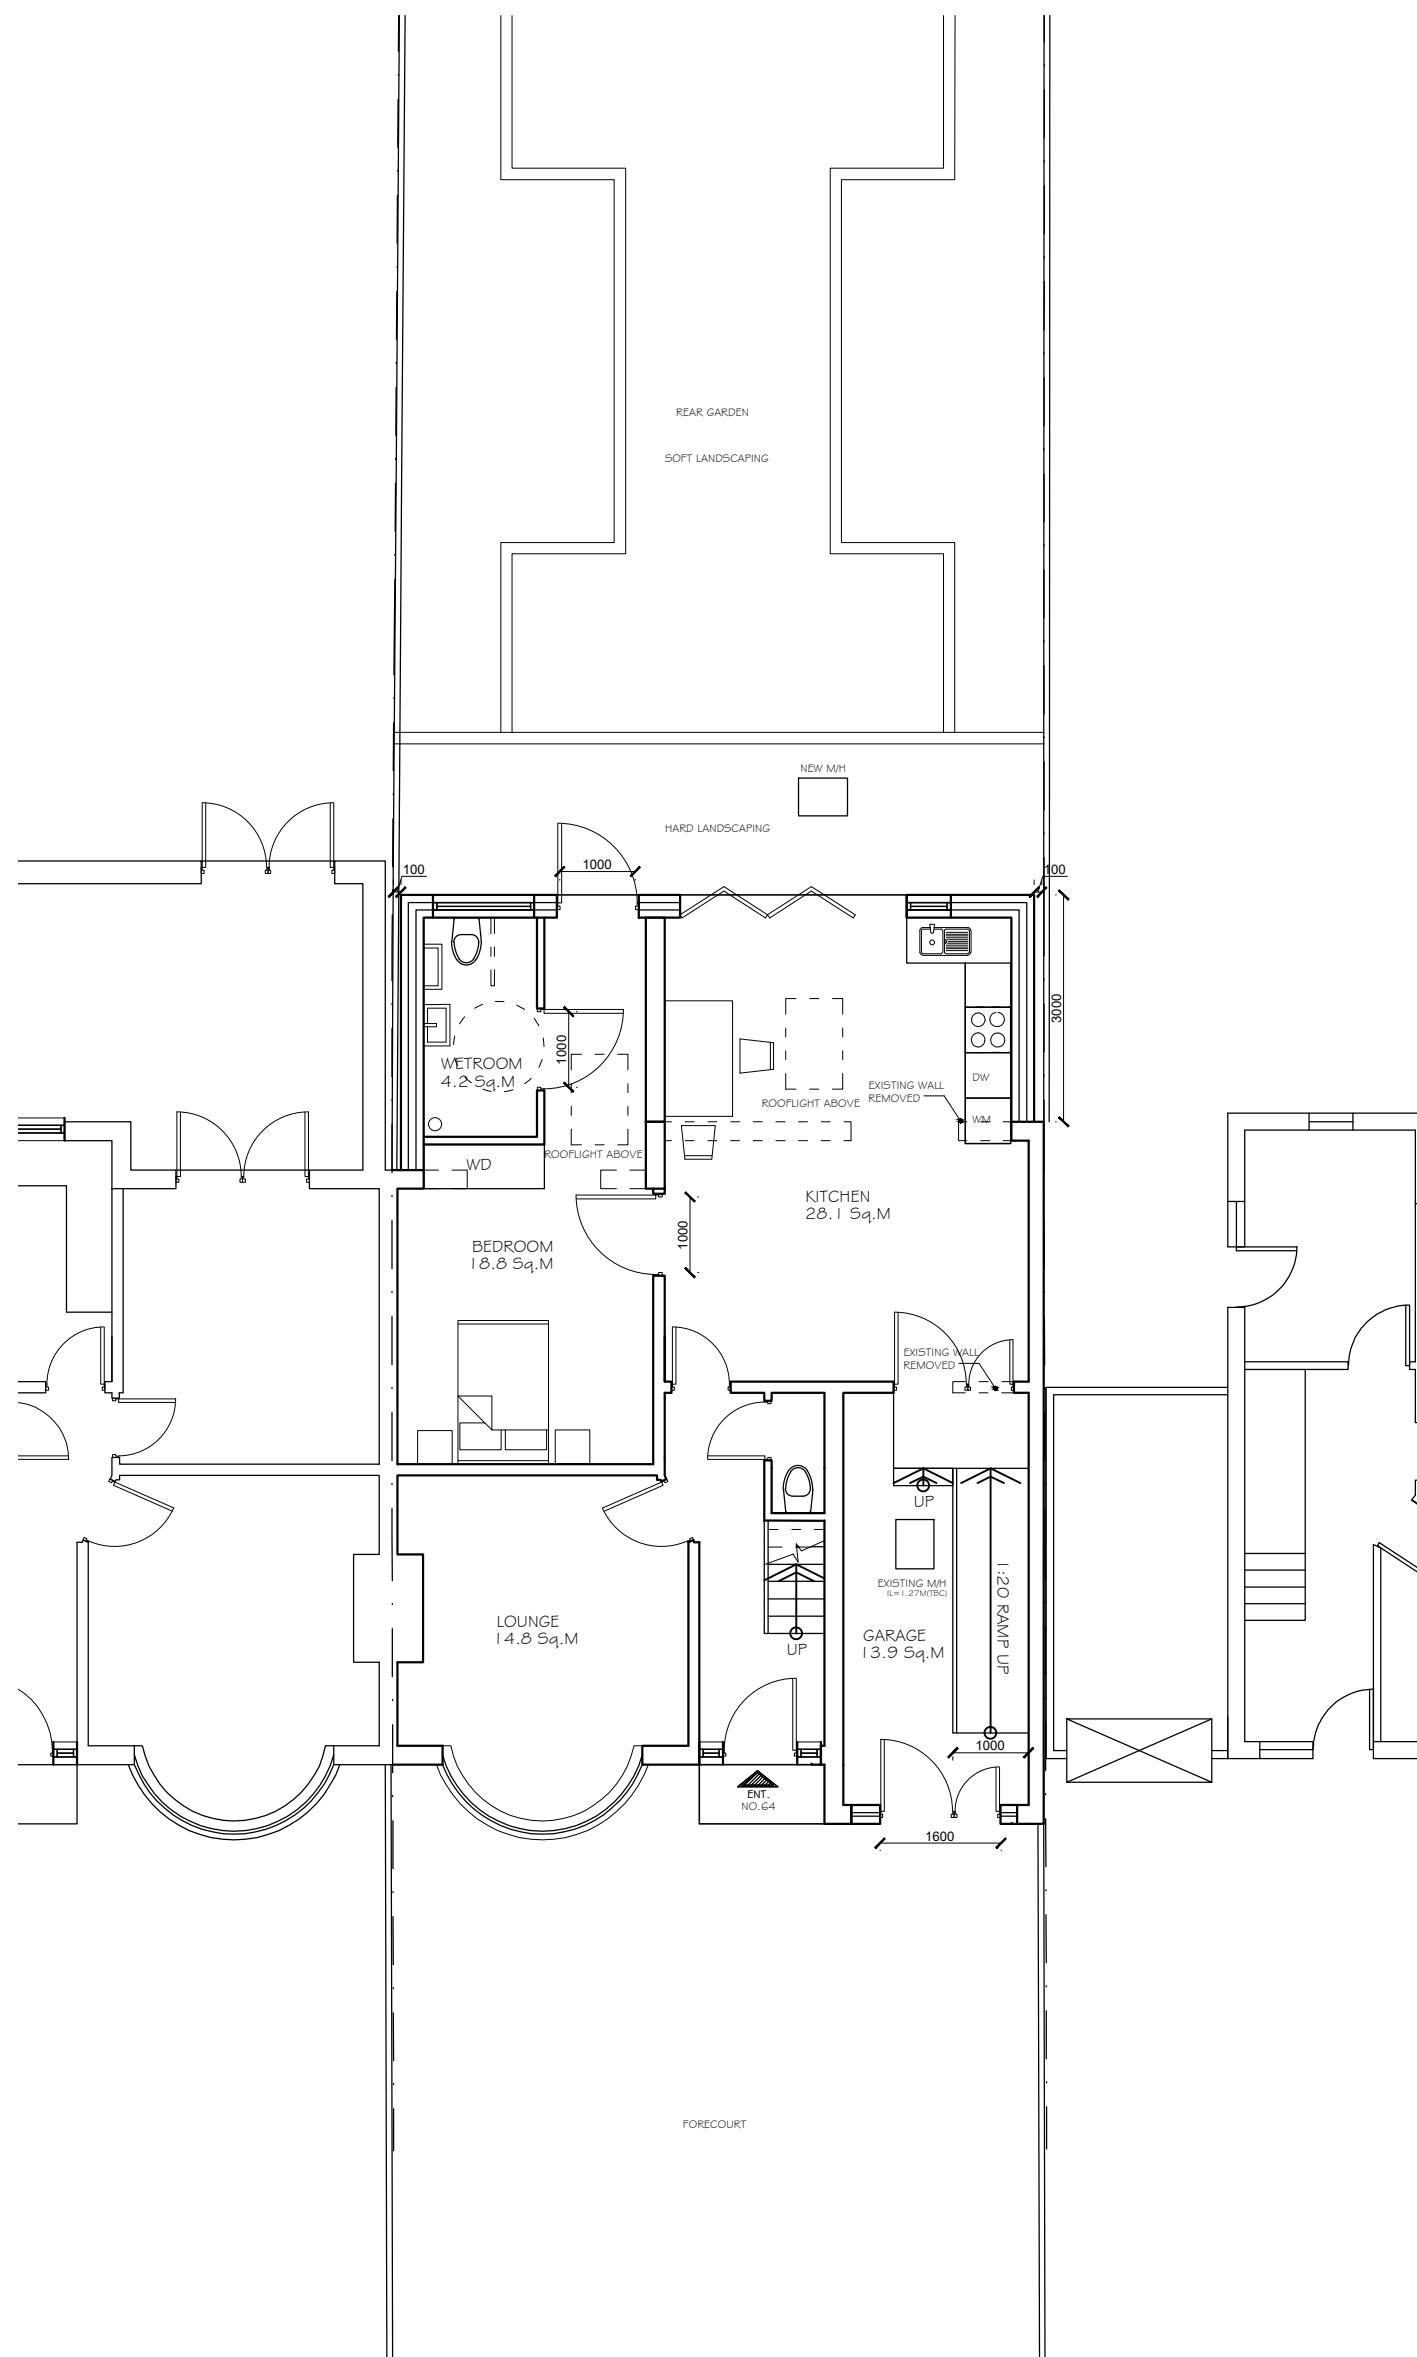

PROPOSED GROUND FLOOR PLAN

NOTES

1. ALL THE DIMENSIONS TO BE CHECKED AT SITE AS WORK COMMENCES.
2. ANY DISCREPENCIES OR OMISSIONS FOUND IN THE DRAWING SHALL BE REPORTED TO THE ARCHITECT IMMEDIATELY.
3. FOLLOW WRITTEN DIMENSIONS ONLY AND DO NOT SCALE THE DRAWINGS.
4. ALL THE DIMENSIONS ARE IN MM UNLESS NOTED OTHERWISE.
5. THIS PROPOSAL MUST NOT BE USED FOR ANY OTHER PURPOSE OTHER THAN STATED BELOW.
6. NO WORK TO BE CARRIED OUT PRIOR TO THE APPROVAL OF THE DRAWINGS UNDER THE TOWN PLANNING AND COUNTRY PLANNING ACTS AND THE BUILDING REGULATIONS.

PROJECT-
64 Briarwood Drive
Northwood
HA6 1PW

DRAWING STATUS
PLANNING

DRAWING TITLE

PROPOSED GROUND FLOOR
PLAN

SCALE-1:100@A3	DRAWN BY-
DATE- DEC 2022	PROJ NO -
DRG NO- AR-P06	REVISION-
CAD FILE	

ARCHITECTS :



© COPY RIGHT
THIS DRAWING IS THE PROPERTY OF A & N ARCHITECTS
SHALL NOT BE COPIED, REPRODUCED OR USED FOR THE
PURPOSE OTHER THAN WHICH IT HAS BEEN PREPARED.