


Contact:  
Email: rabinkhadka@hotmail.co.uk,  
Cell: 044 + 078 3293 8374  
Web site: www.bluearchdesign.co.uk

Notes:  
© 2025 Blue Architecture Limited.  
All rights reserved.  
All drawings are for the purpose of gaining  
Planning Permission approval only.  
All written dimensions to be taken in  
preferences to scaled dimensions.




Scale bar 1:100 (Meter)

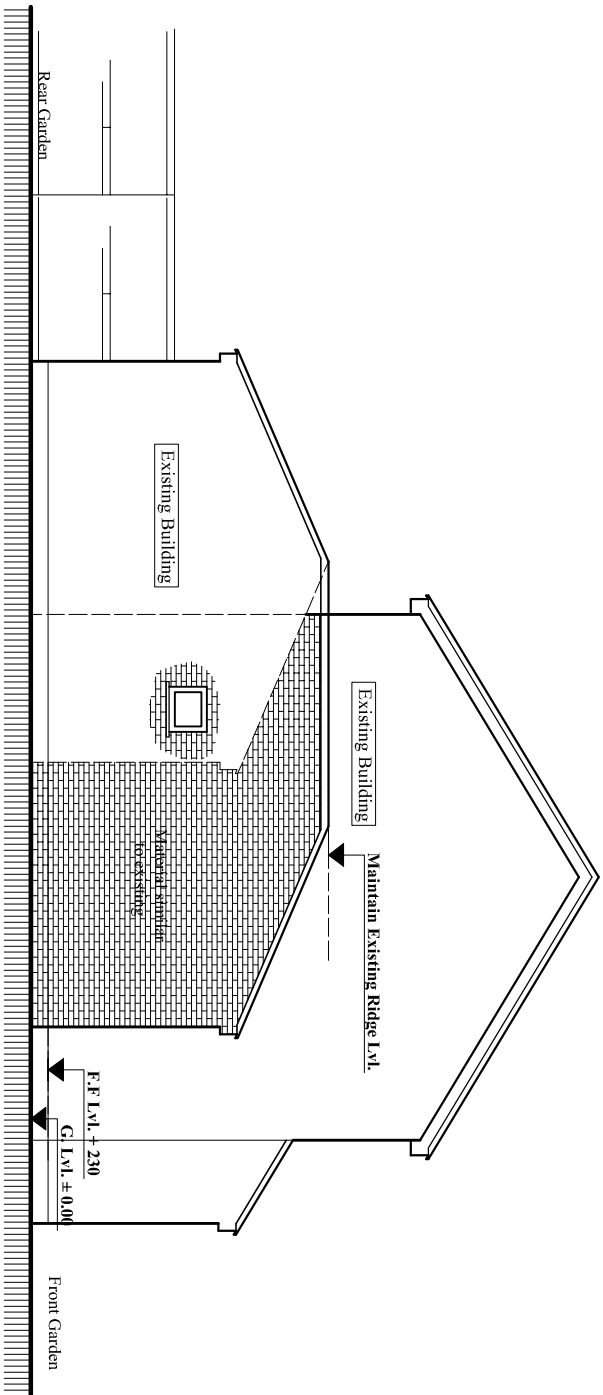


Proposed East Elevation

Scale: 1:100

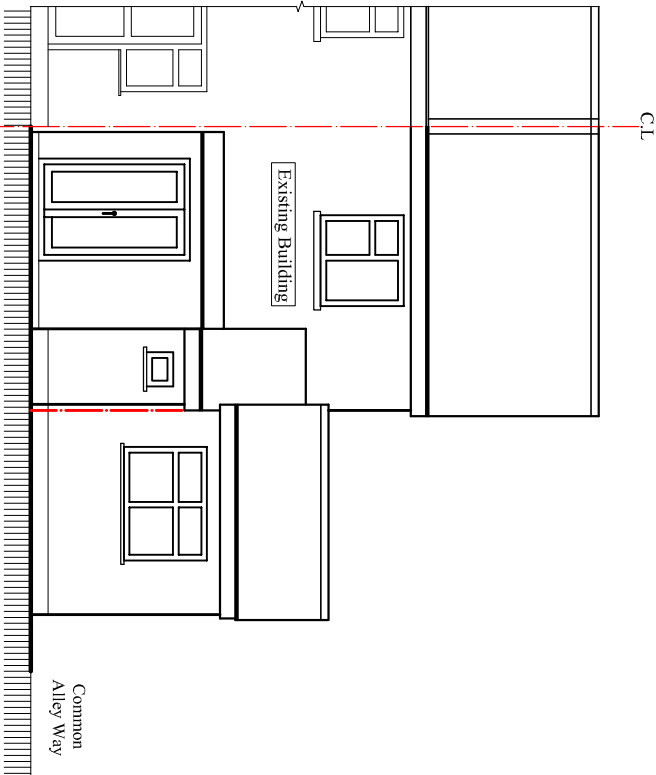


Proposed South Elevation

Scale: 1:100

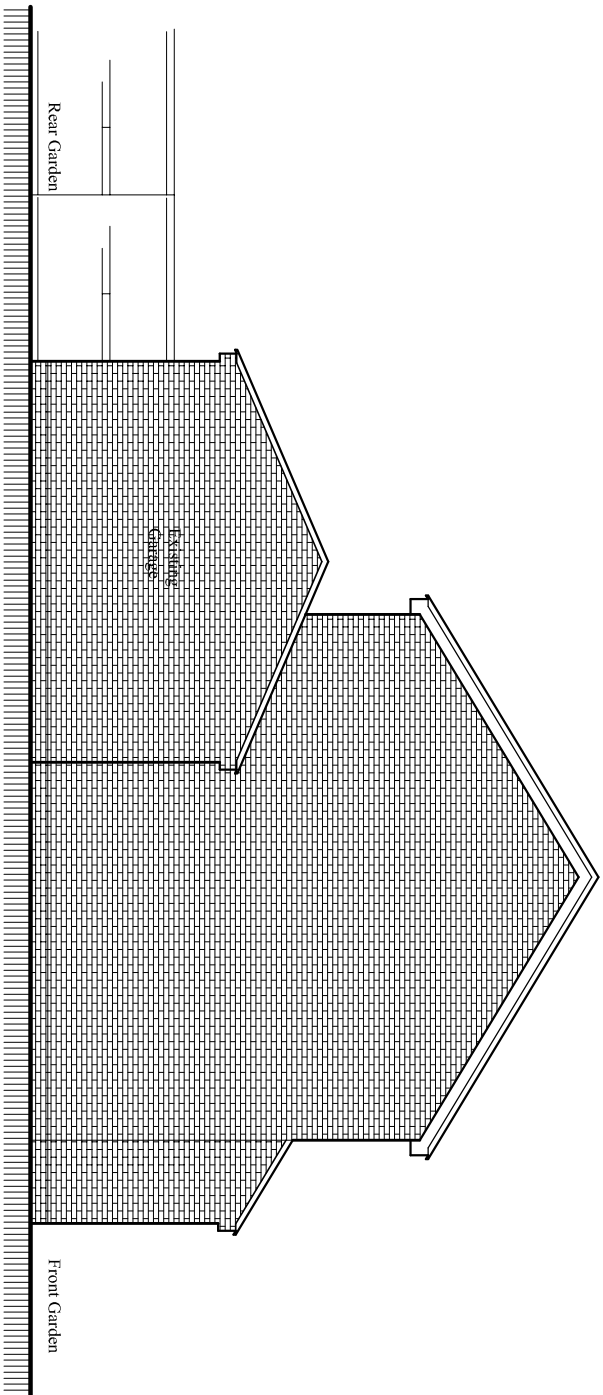

Existing East Elevation

Scale: 1:100

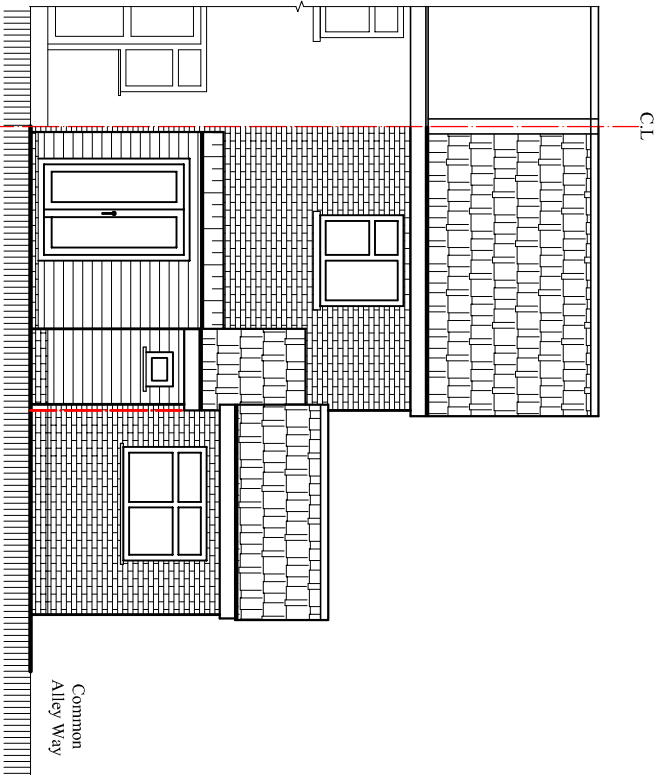

Existing South Elevation

Scale: 1:100

Rev.	Description	By	Ckd	Date

Client:  
**Mr. Jerome Azavedo.**

**Project:**  
Single Storey side extension in coperting with existing side portion.

**Location:**  
45 Clivesdale Drive, Hayes,  
Middlesex, UB3 3PX.

**Status:**  
PLANNING

**Title:**  
Existing and Proposed Elevations-2.

Drawn by:	Str. Fr.	Checked by:
<b>L.p</b>	<b>---</b>	<b>R.k</b>
Project no:	Sheet Size	Sheet no.
<b>BAL-45CD</b>	<b>A3</b>	
Date:	Scale:	
27/03/2025	1:100	