



Site Plan 1:500

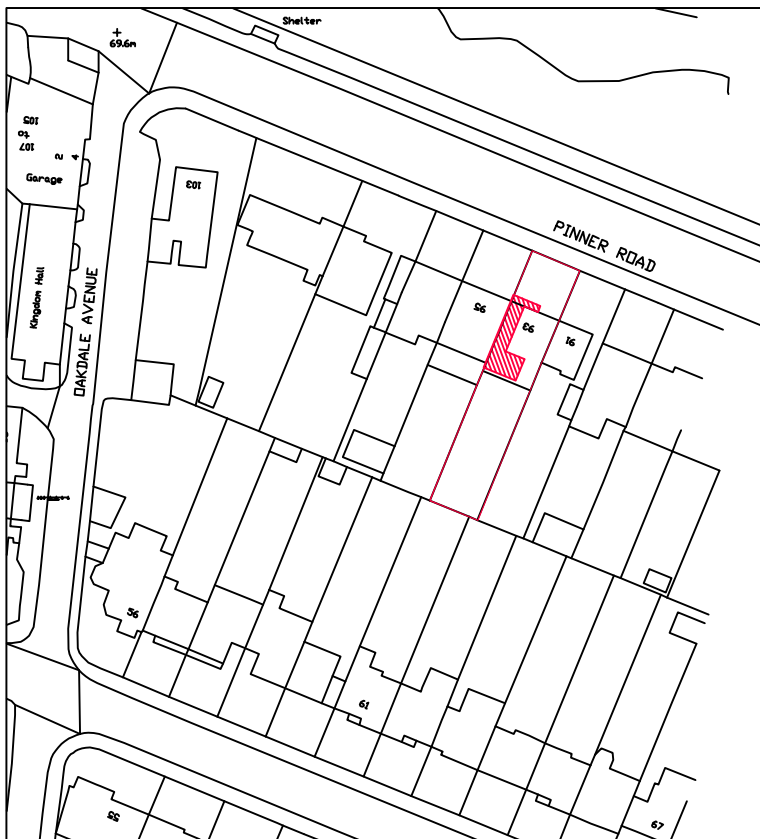

This drawing which is the property of R P Designs is the subject of Intellectual Property Rights including copyright and design right and shall not be reproduced, copied, loaned or submitted to any other party without the RP Designs ©



Location Plan 1:1250

 

<p>Sheet Title</p> <p>SITE & LOCATION PLAN</p> <p>Scale 1:500 & 1:1250 @ A4</p>	<p>Project Title</p> <p>93 Pinner Rd, Northwood, HA6 1QN</p> <p>Drawn RP Date April 2022</p>	<p>Dwg No.</p> <p>PLE/93PR/02</p>	<p>Revisions</p>
--	---	--	------------------