






SCALE 1 : 100

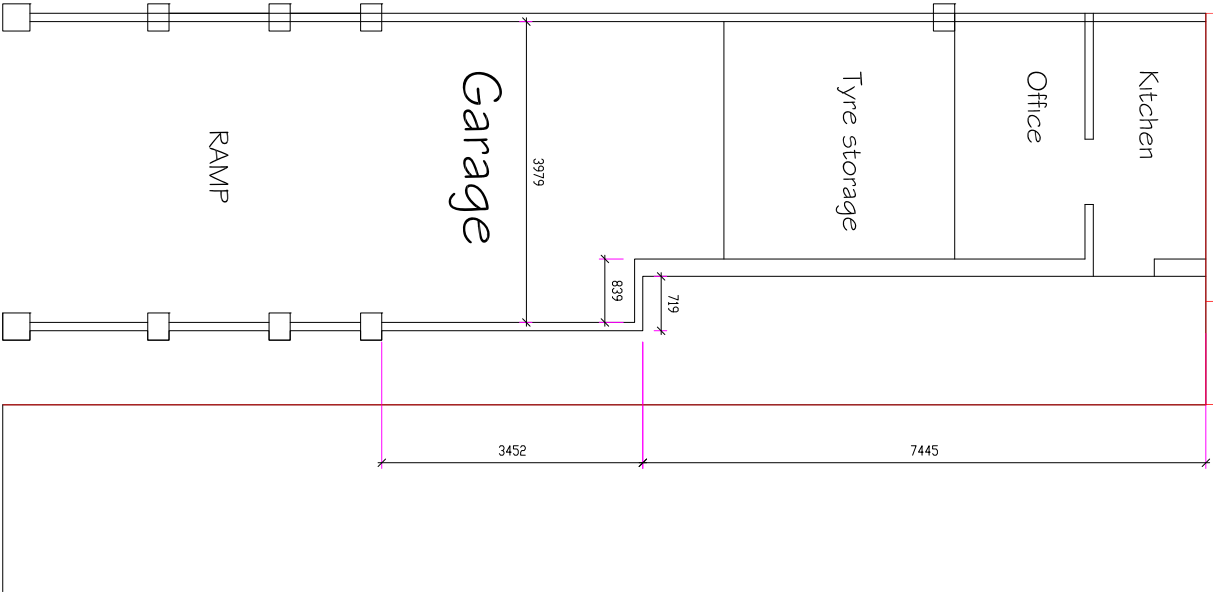


AS MODIFIED GROUND FLOOR PLAN

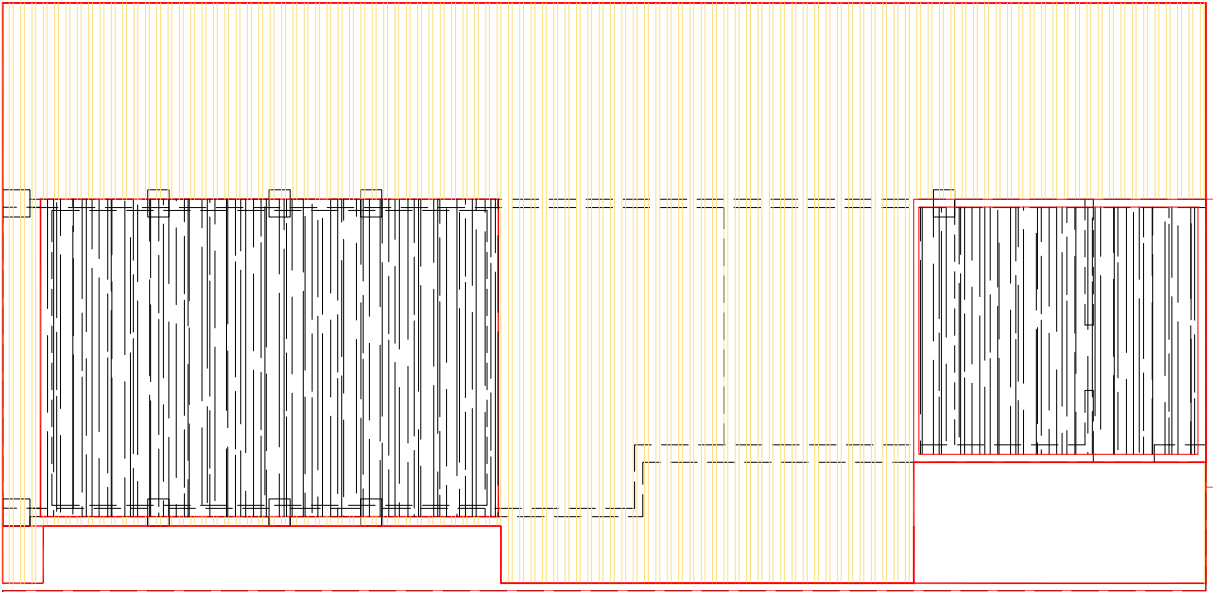


AS MODIFIED ROOF PLAN

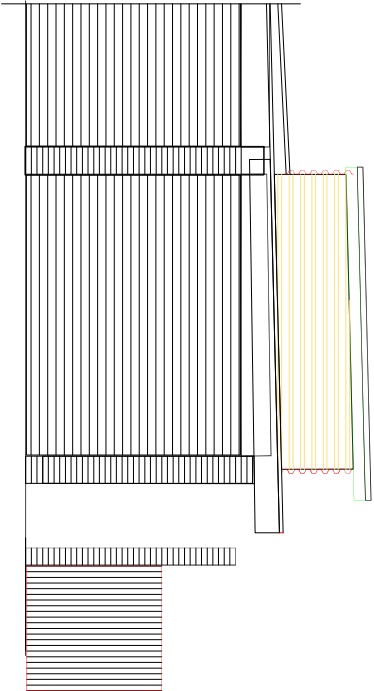

AS MODIFIED FRONT ELEVATION

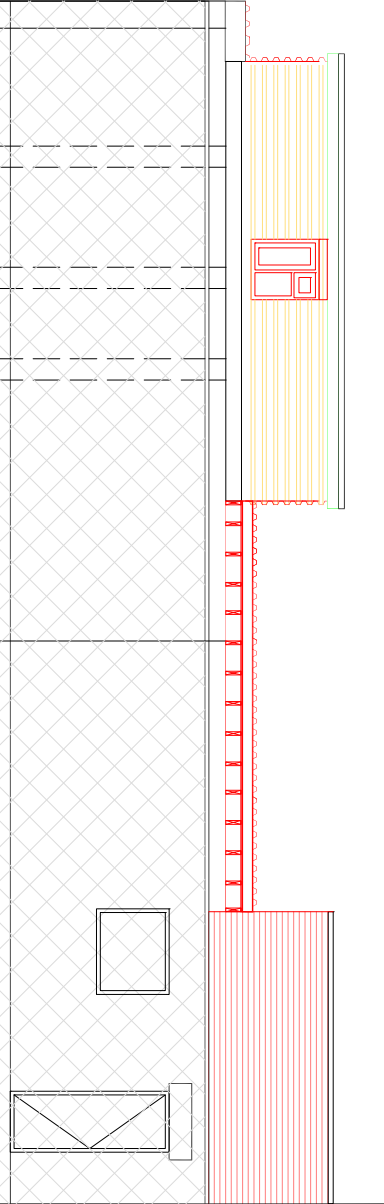

AS MODIFIED SIDE ELEVATION VIEWED FROM SIDE ACCESS

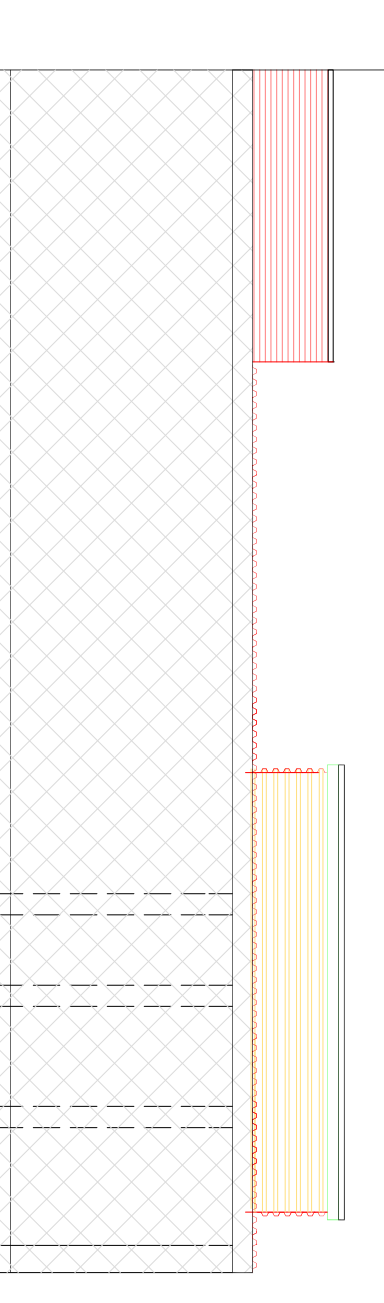

AS MODIFIED SIDE ELEVATION VIEWED FROM NO 163

|                           |  |  |                                   |  |                            |  |          |  |
|---------------------------|--|--|-----------------------------------|--|----------------------------|--|----------|--|
| HAR - GUNN Associates Ltd |  |  | Drawing Name                      |  | Location                   |  | Scale    |  |
| Tel : 020 917 9296        |  |  | Single Storey Garage Roof Top     |  | Roseville Auto & Tyres     |  | 1 : 100  |  |
| Mob: 07803 619161         |  |  | Extension As Built - Unauthorized |  | Rear of                    |  | @A3      |  |
| Email: hargunn@aol.com    |  |  |                                   |  | 165 North Hyde Road        |  | Date     |  |
| Rev                       |  |  | Revision Note                     |  | Hayes UB3 4NS              |  | Feb 2023 |  |
| Date                      |  |  |                                   |  | Dwg No 1722 / 2023 / PL-03 |  | Rev      |  |

This drawing remains the property of HAR - Gunn Associates and shall not be reproduced or altered without prior written permission.

Do not scale off drawings. Check all dimensions on site and report any discrepancies before commencing work. All figured dimensions are millimeters unless noted otherwise.