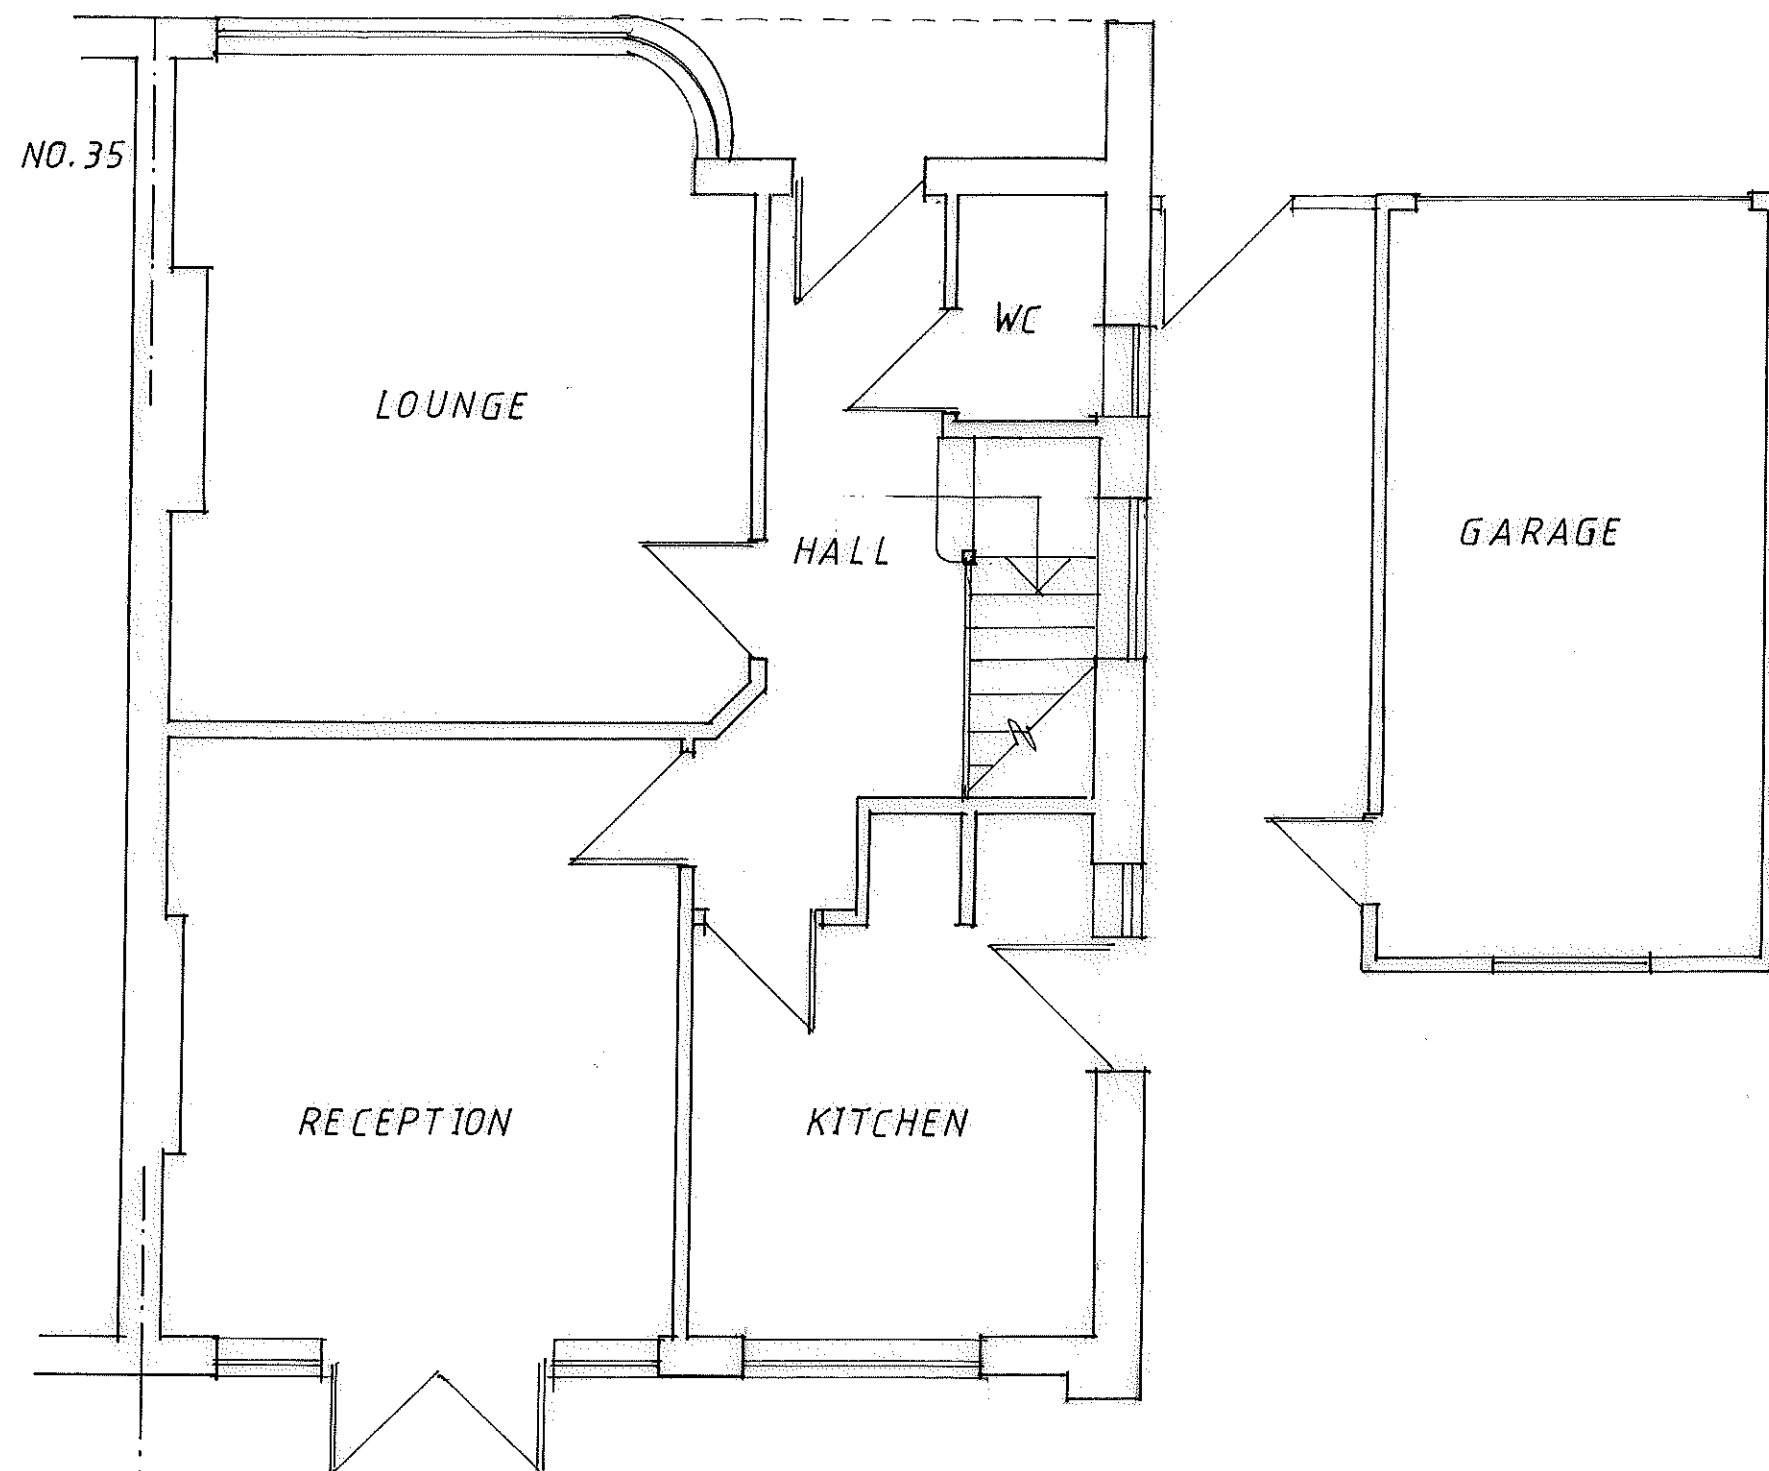


EXISTING GROUND FLOOR

33 WARRENDER WAY
RUISLIP, HA4 8EB




SCALE = 1:50

DATE = MAR. 2023

DRG. NO. = KS/2023/01

REV =

NO. 35

 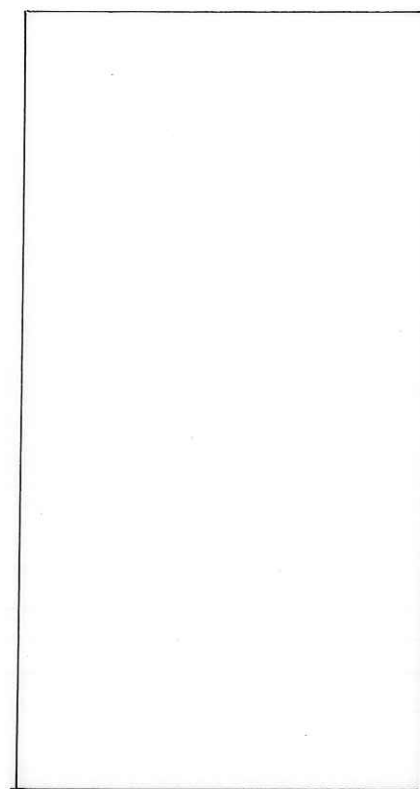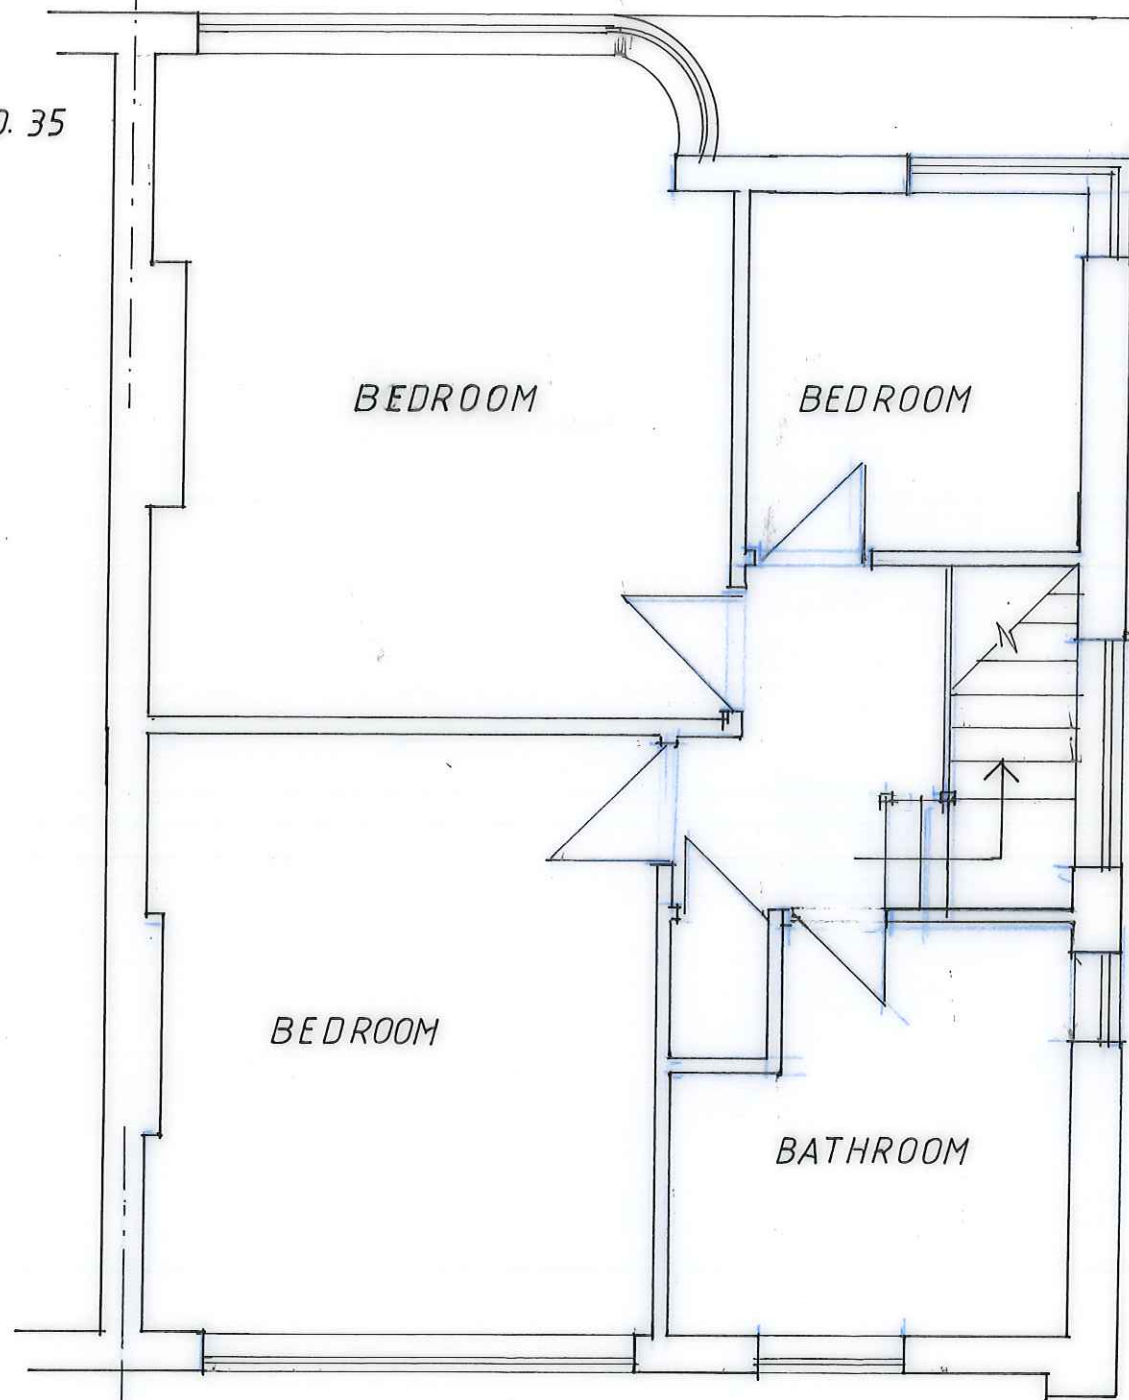

EXISTING FIRST FLOOR

33 WARRENDER WAY
RUISLIP, HA4 8EB


SCALE = 1:50

DATE = MAR. 2023


DRG. NO. = KS/2023/ 02

REV =

No.35

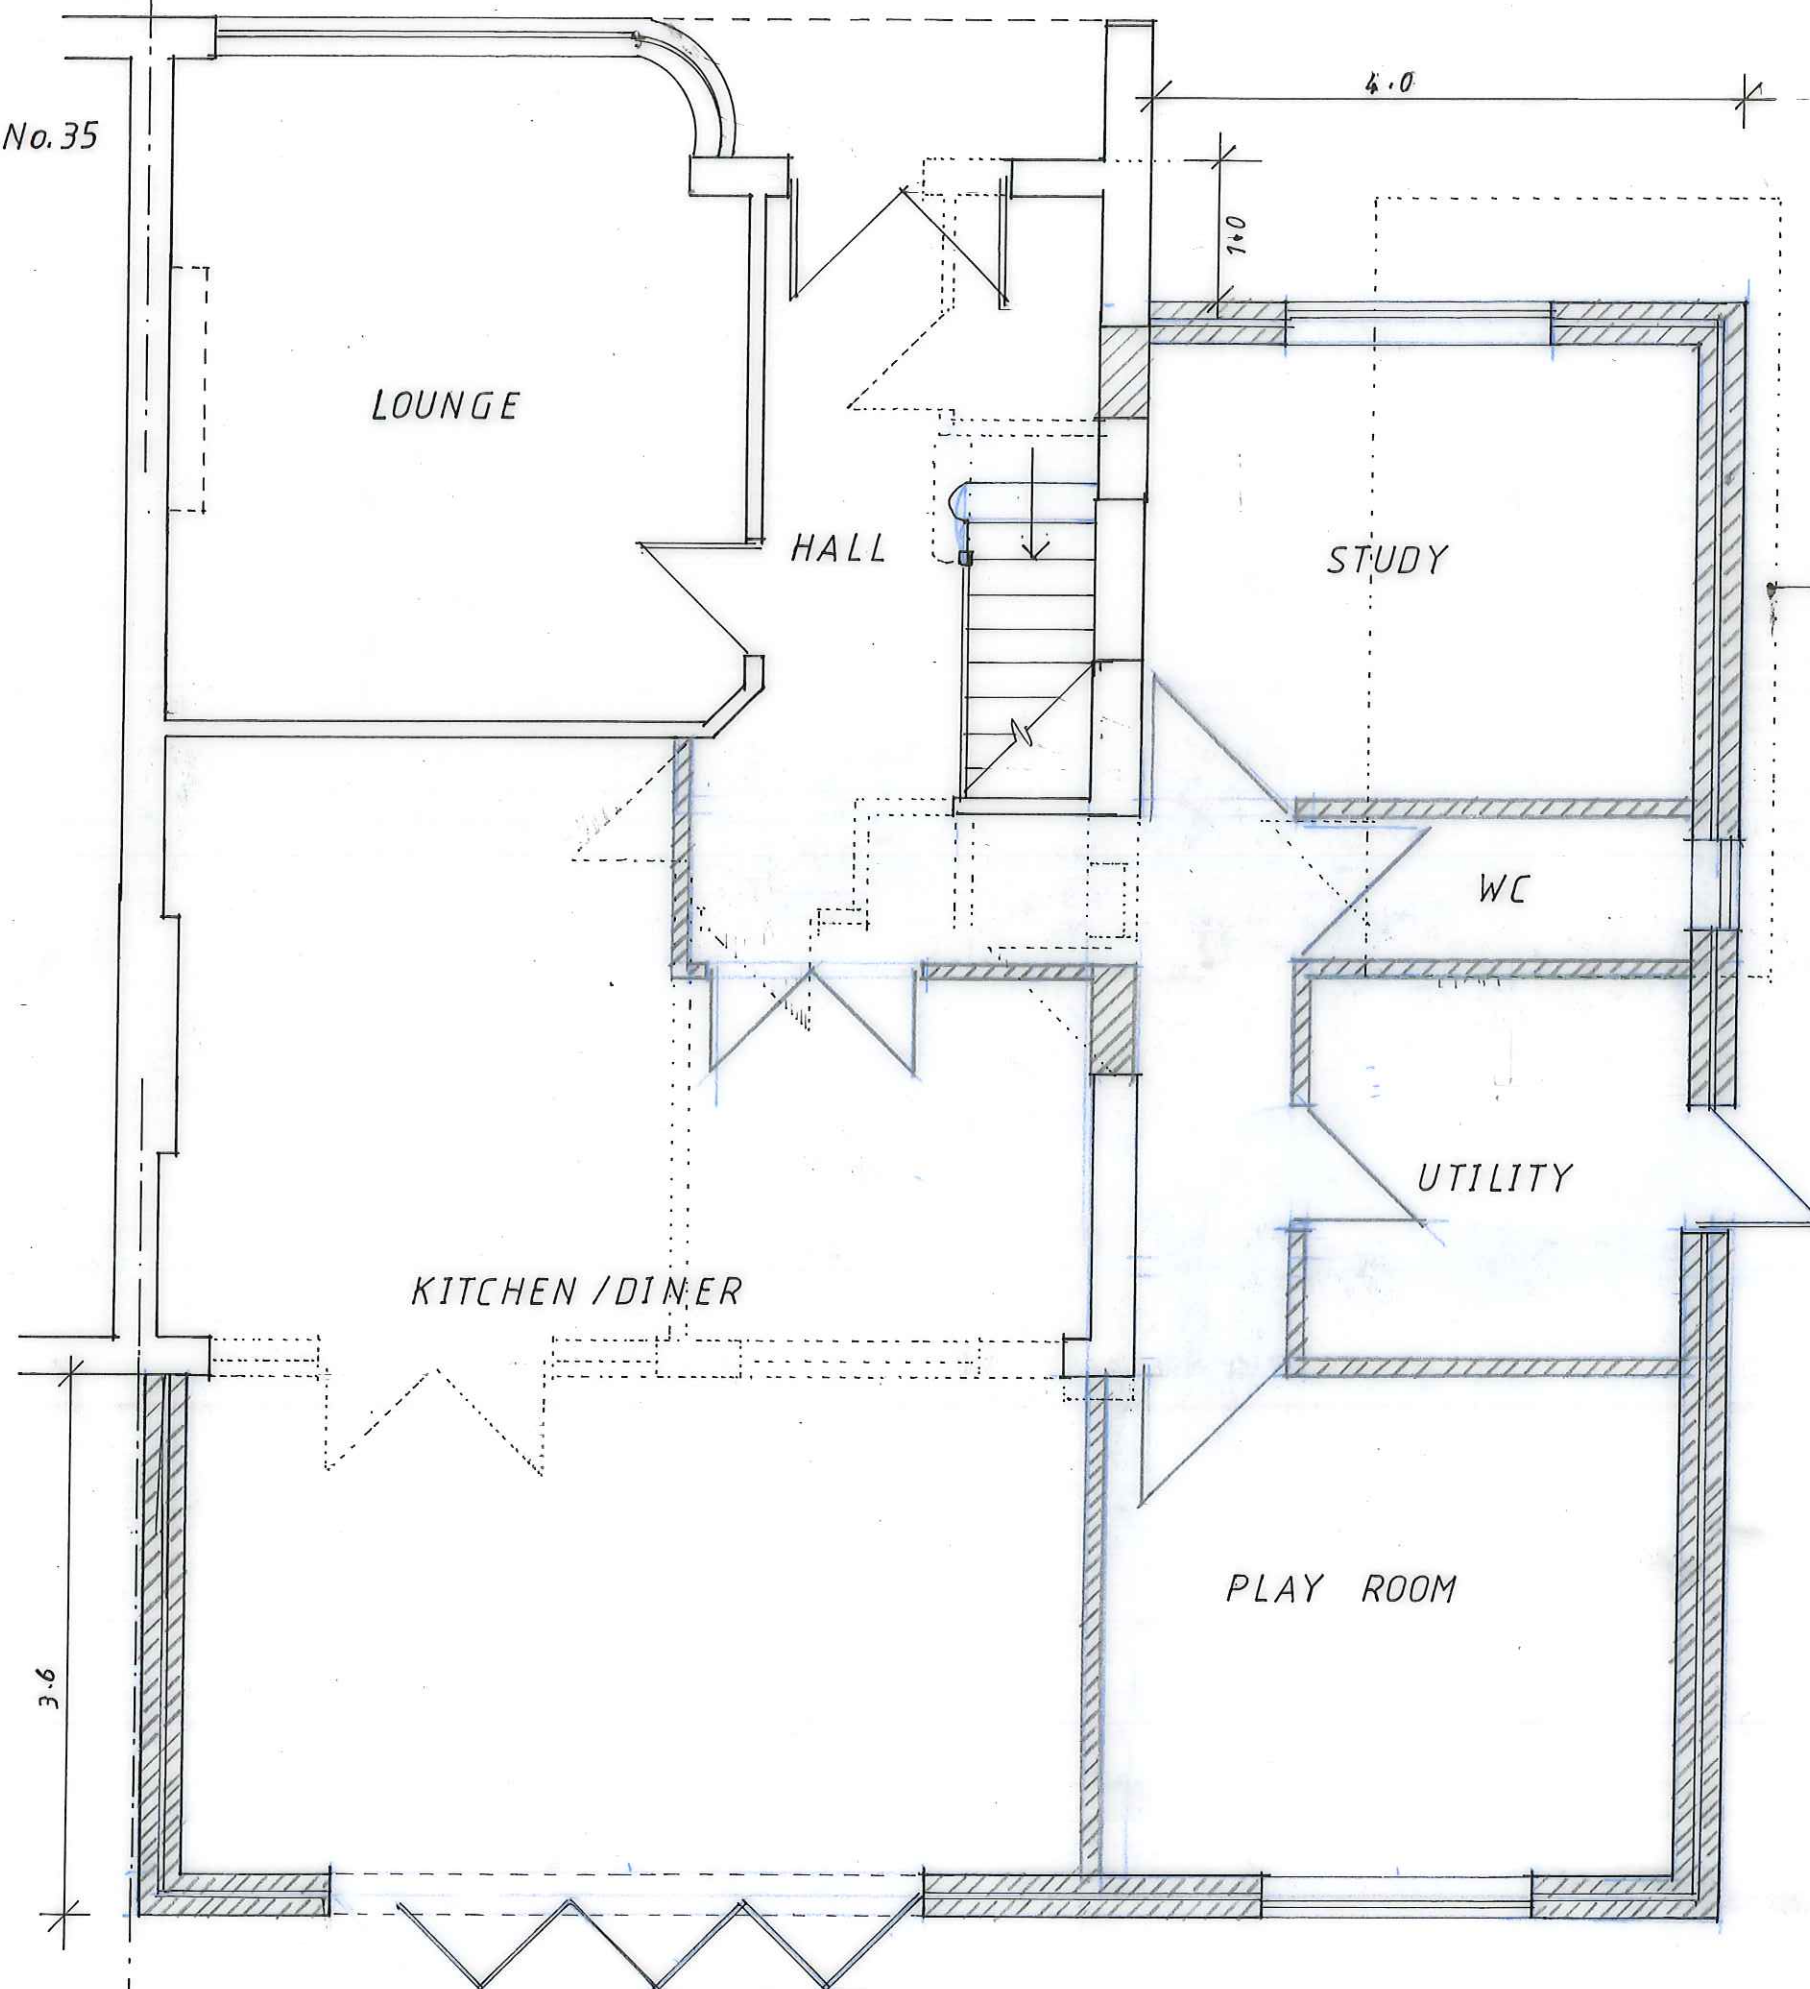

GARAGE TO BE DEMOLISHED

 

PROPOSED GROUND FLOOR

33 WARRENDER WAY
RUISLIP, HA4 8EB



SCALE = 1:50

DATE = MAR. 2023

DRG.NO. = KS/2023/03

REV =

NO.35

 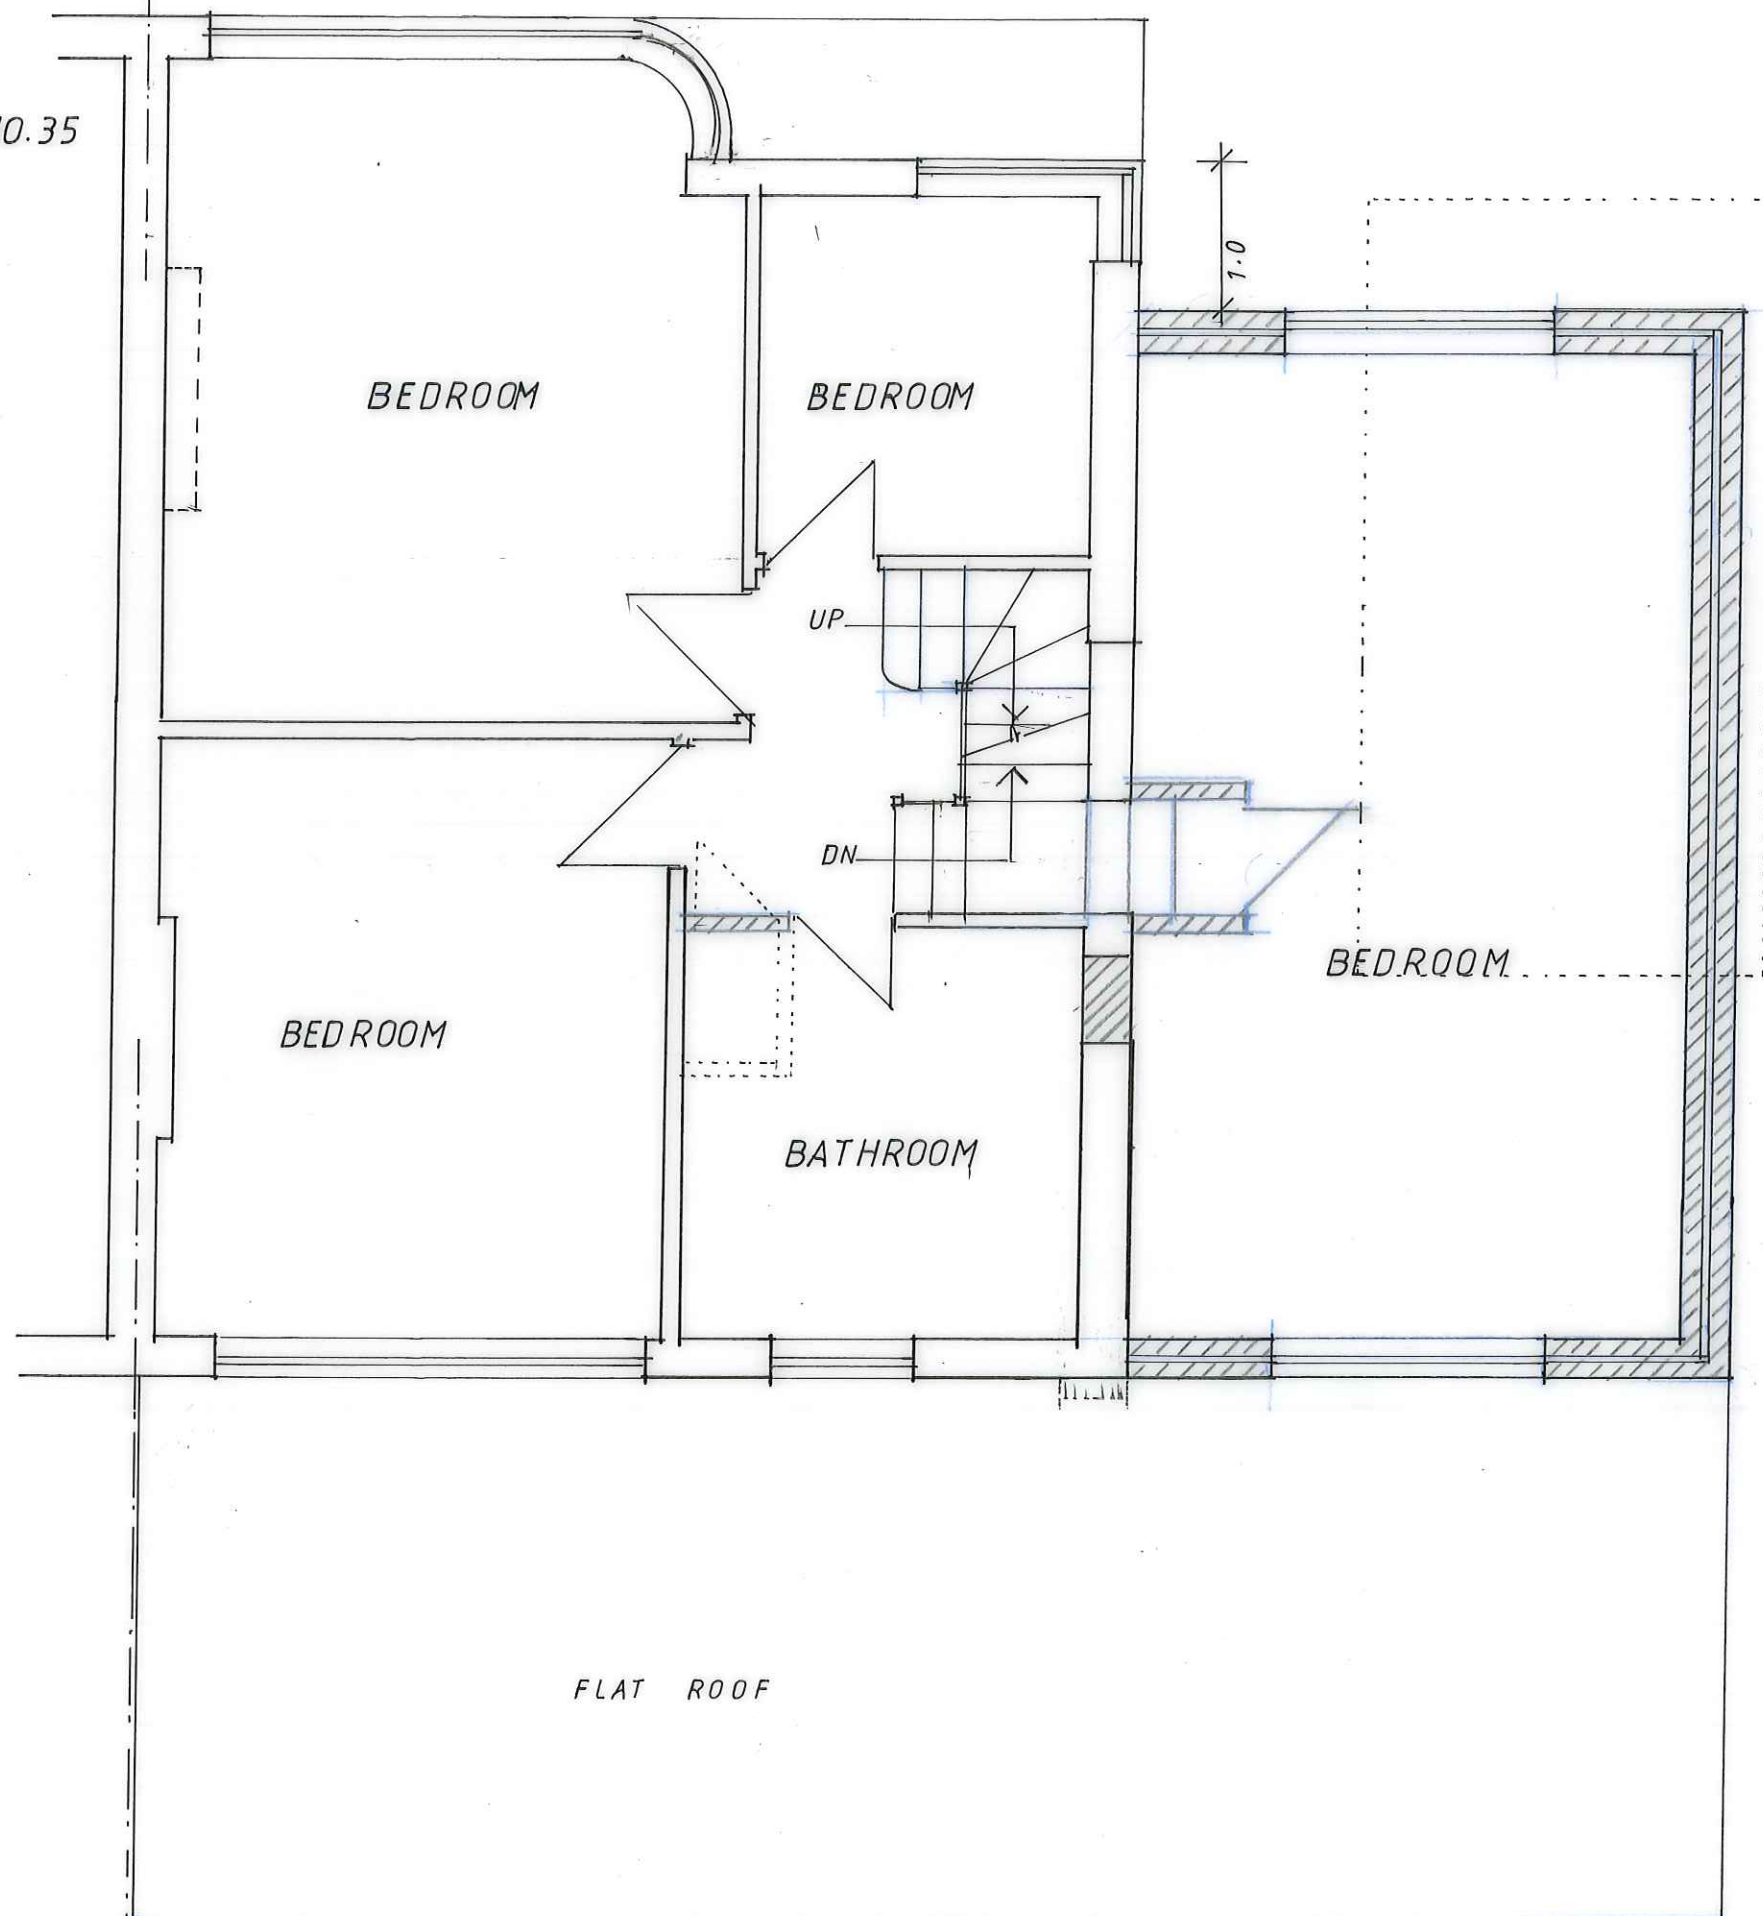

PROPOSED FIRST FLOOR



33 WARRENDER WAY
RUISLIP, HA4 8EB

SCALE = 1:50

DATE = MAR. 2023

DRGNO. = KS/2023/04

REV =

 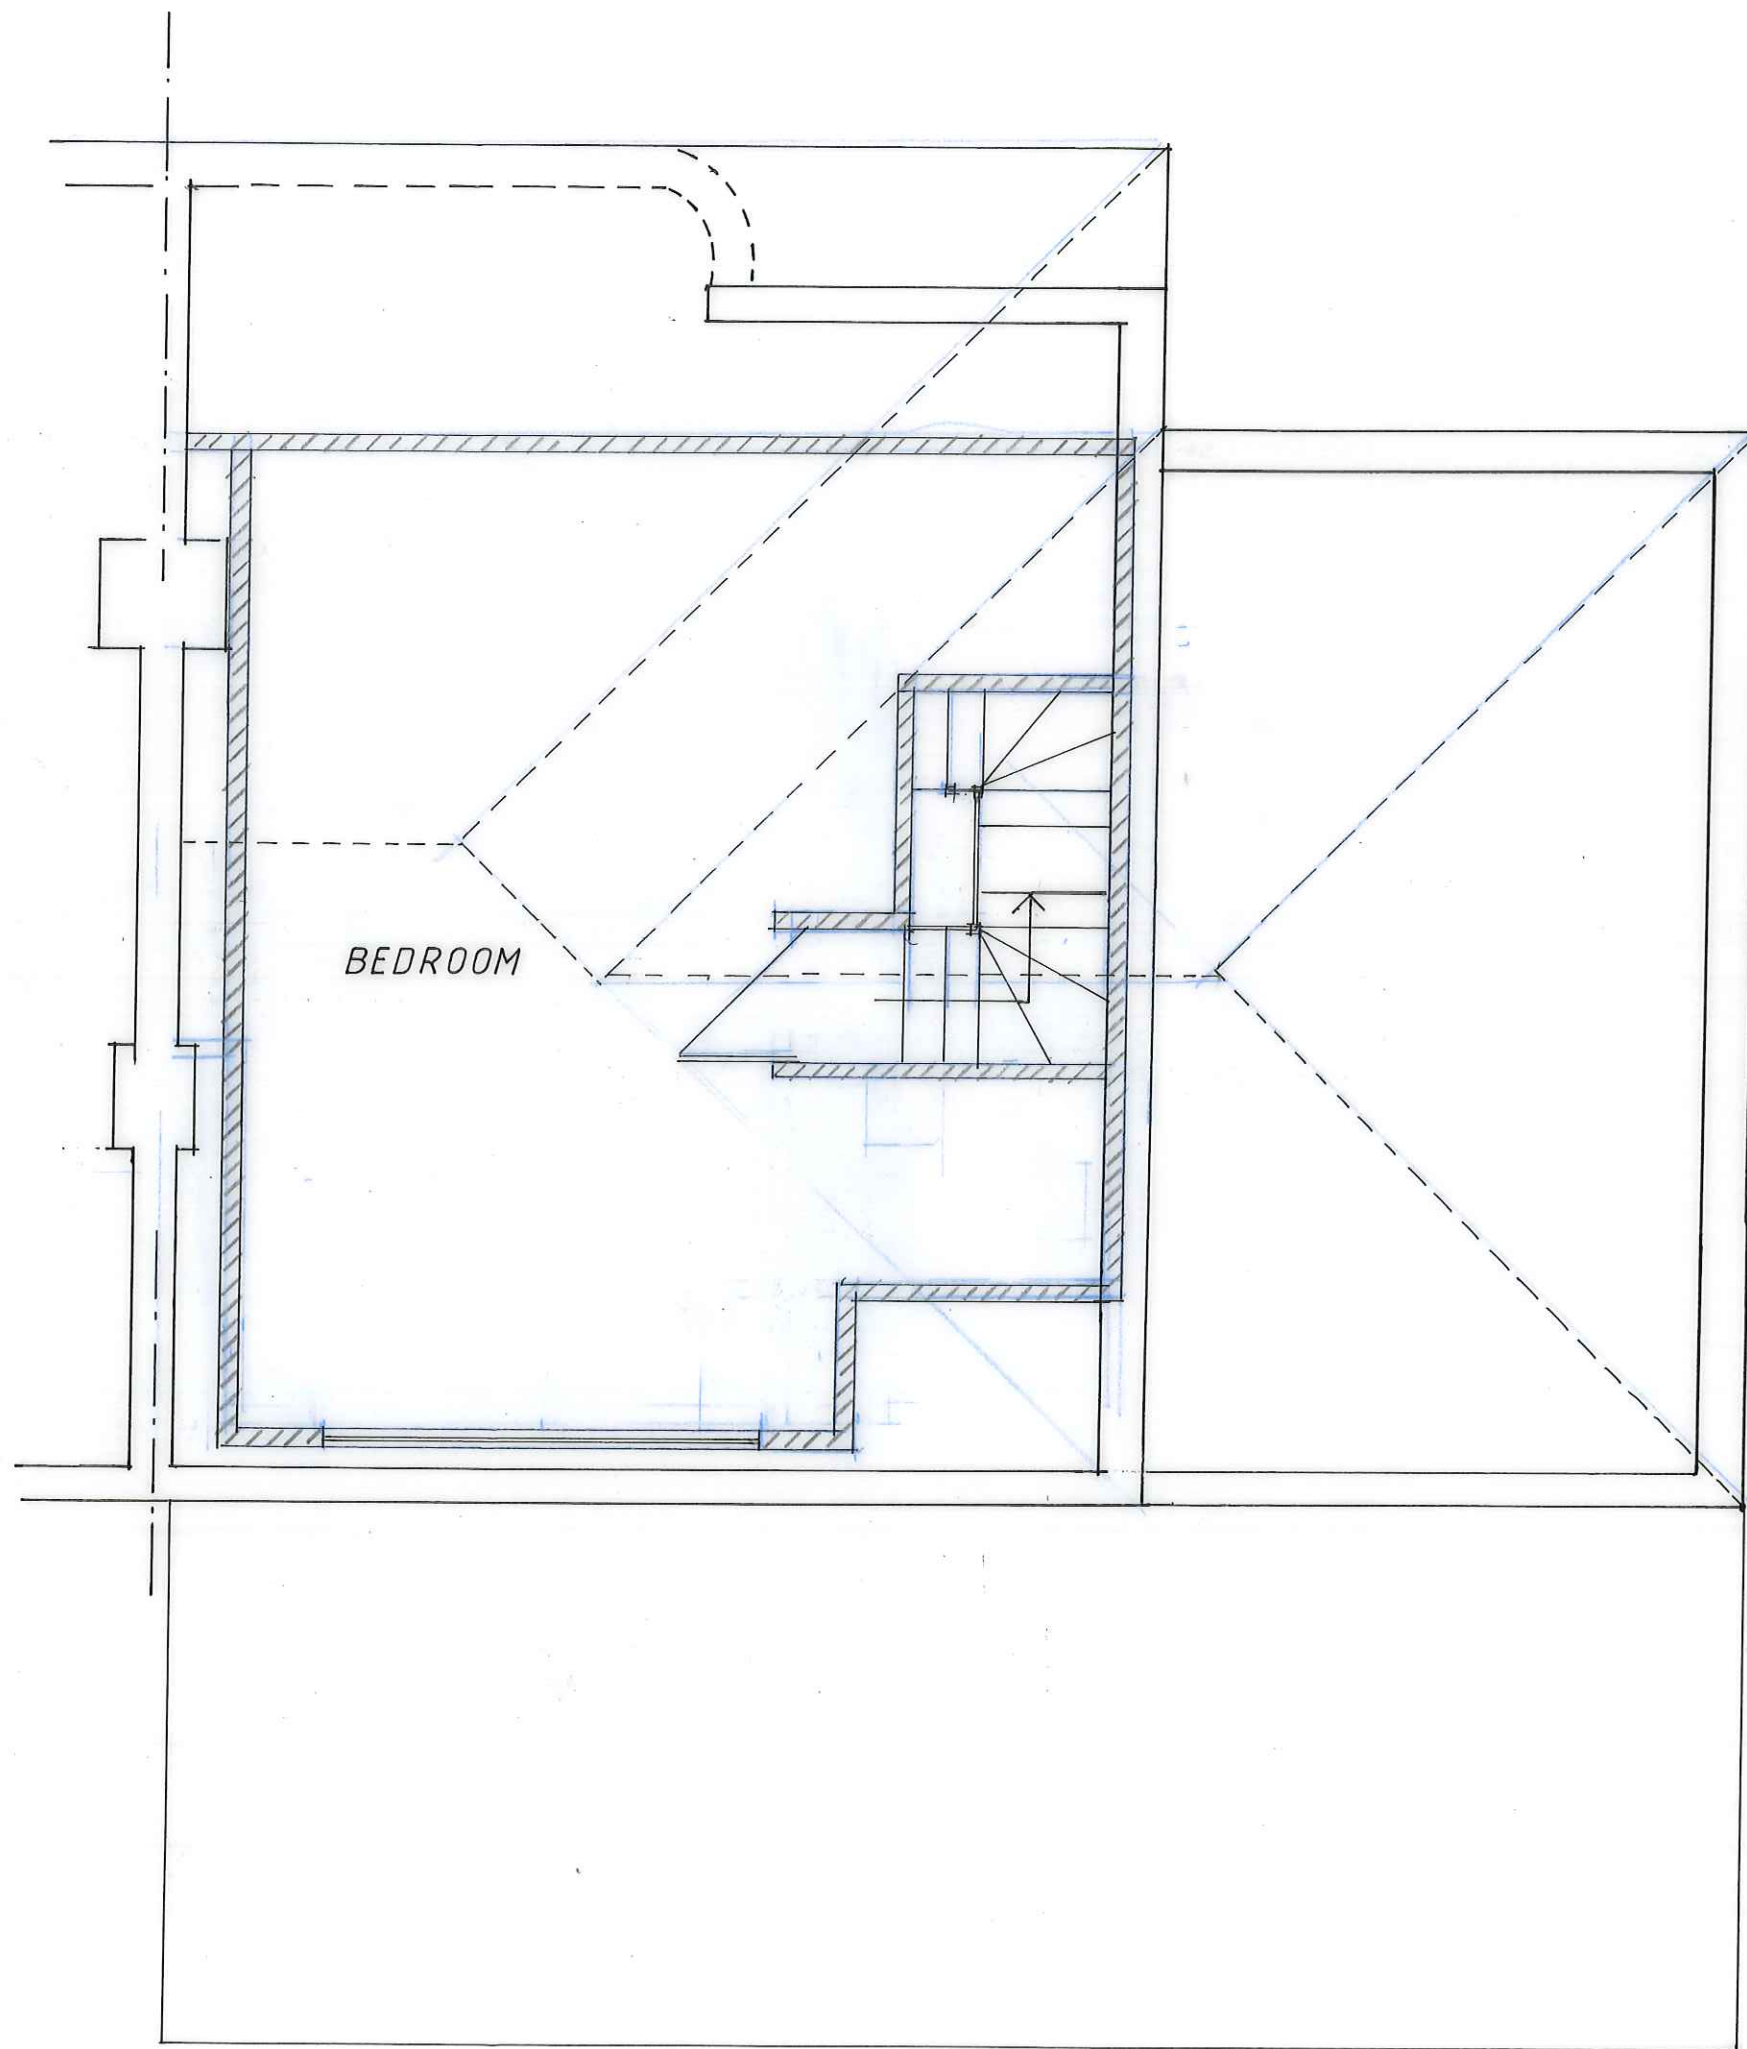

PROPOSED SECOND [LOFT]
FLOOR

33 WARRENDER WAY
RUISLIP, HA4 8EB

SCALE = 1:50

DATE = MAR. 2023

DRG.NO = KS/2023/05

REV =



EXISTING FRONT



EXISTING REAR



PROPOSED FRONT



PROPOSED REAR

0 1 2 3 4 5 6 7 8 9 10 m

SCALE BAR = 1:100

EXISTING & PROPOSED FRONT
AND REAR ELEVATIONS

33 WARRENDER WAY
RUISLIP, HA4 8EB

SCALE = 1:100

DATE = MAR. 2023

DRG.NO = KS/2023/06


REV =



EXISTING SIDE


VERTICAL
TILE CLADDING
COLOUR TO MATCH

500

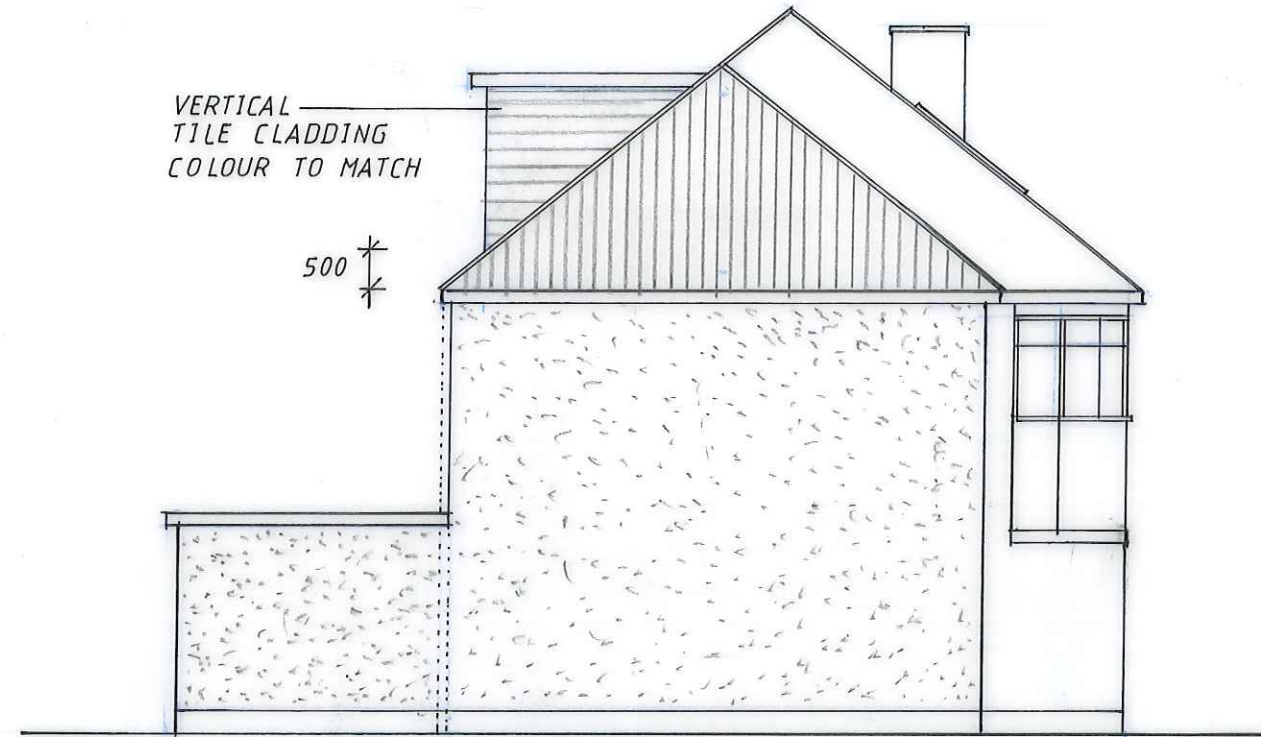


PROPOSED SIDE

0 1 2 3 4 5 6 7 8 9 10 m
SCALE BAR = 1:100

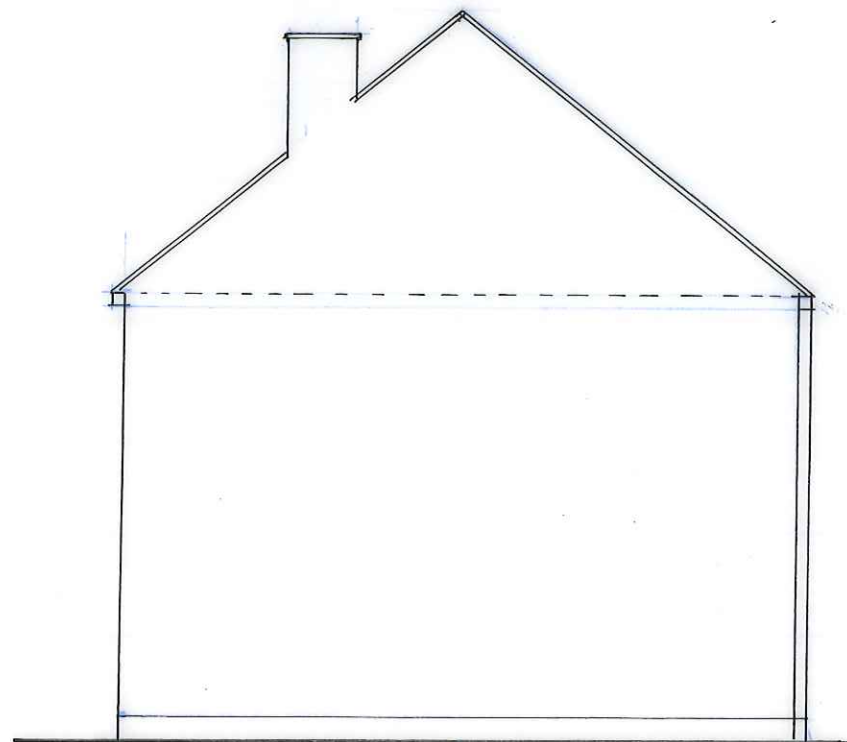

EXISTING SIDE

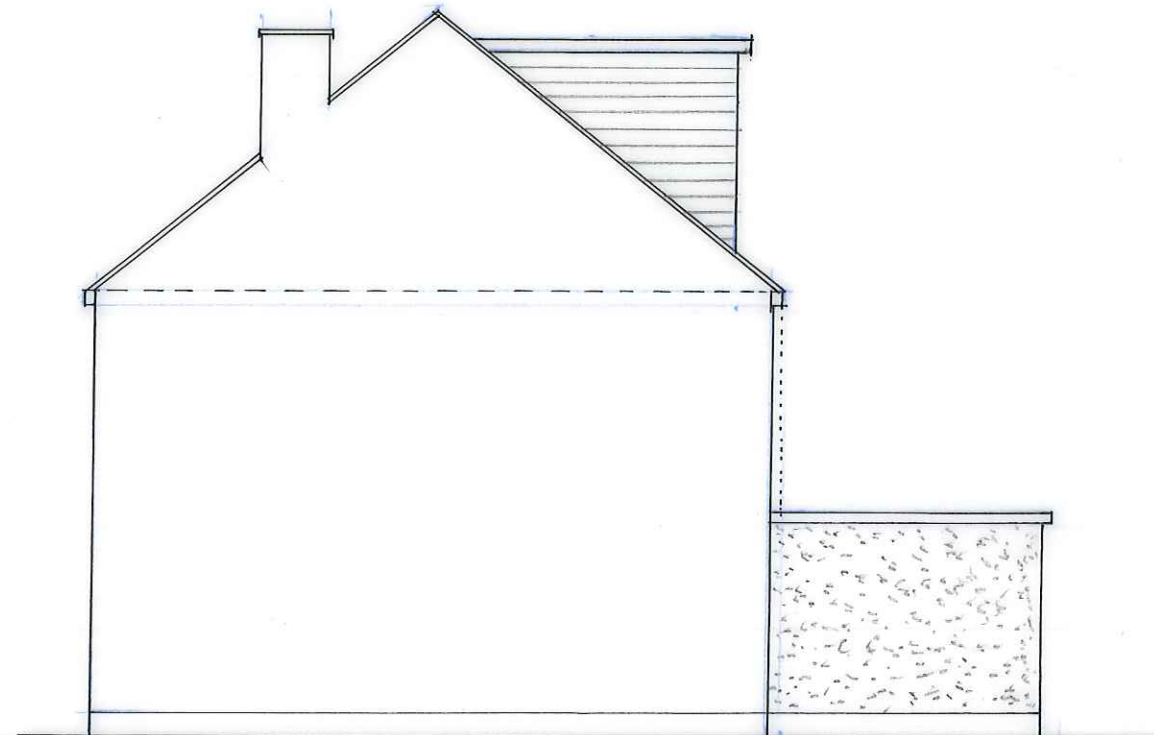

PROPOSED SIDE

EXISTING & PROPOSED SIDE
ELEVATIONS

33 WARRENDER WAY
RUISLIP, HA4 8EB

SCALE = 1:100

DATE = MAR. 2023

DRG.NO. = KS/2023/07 REV =