


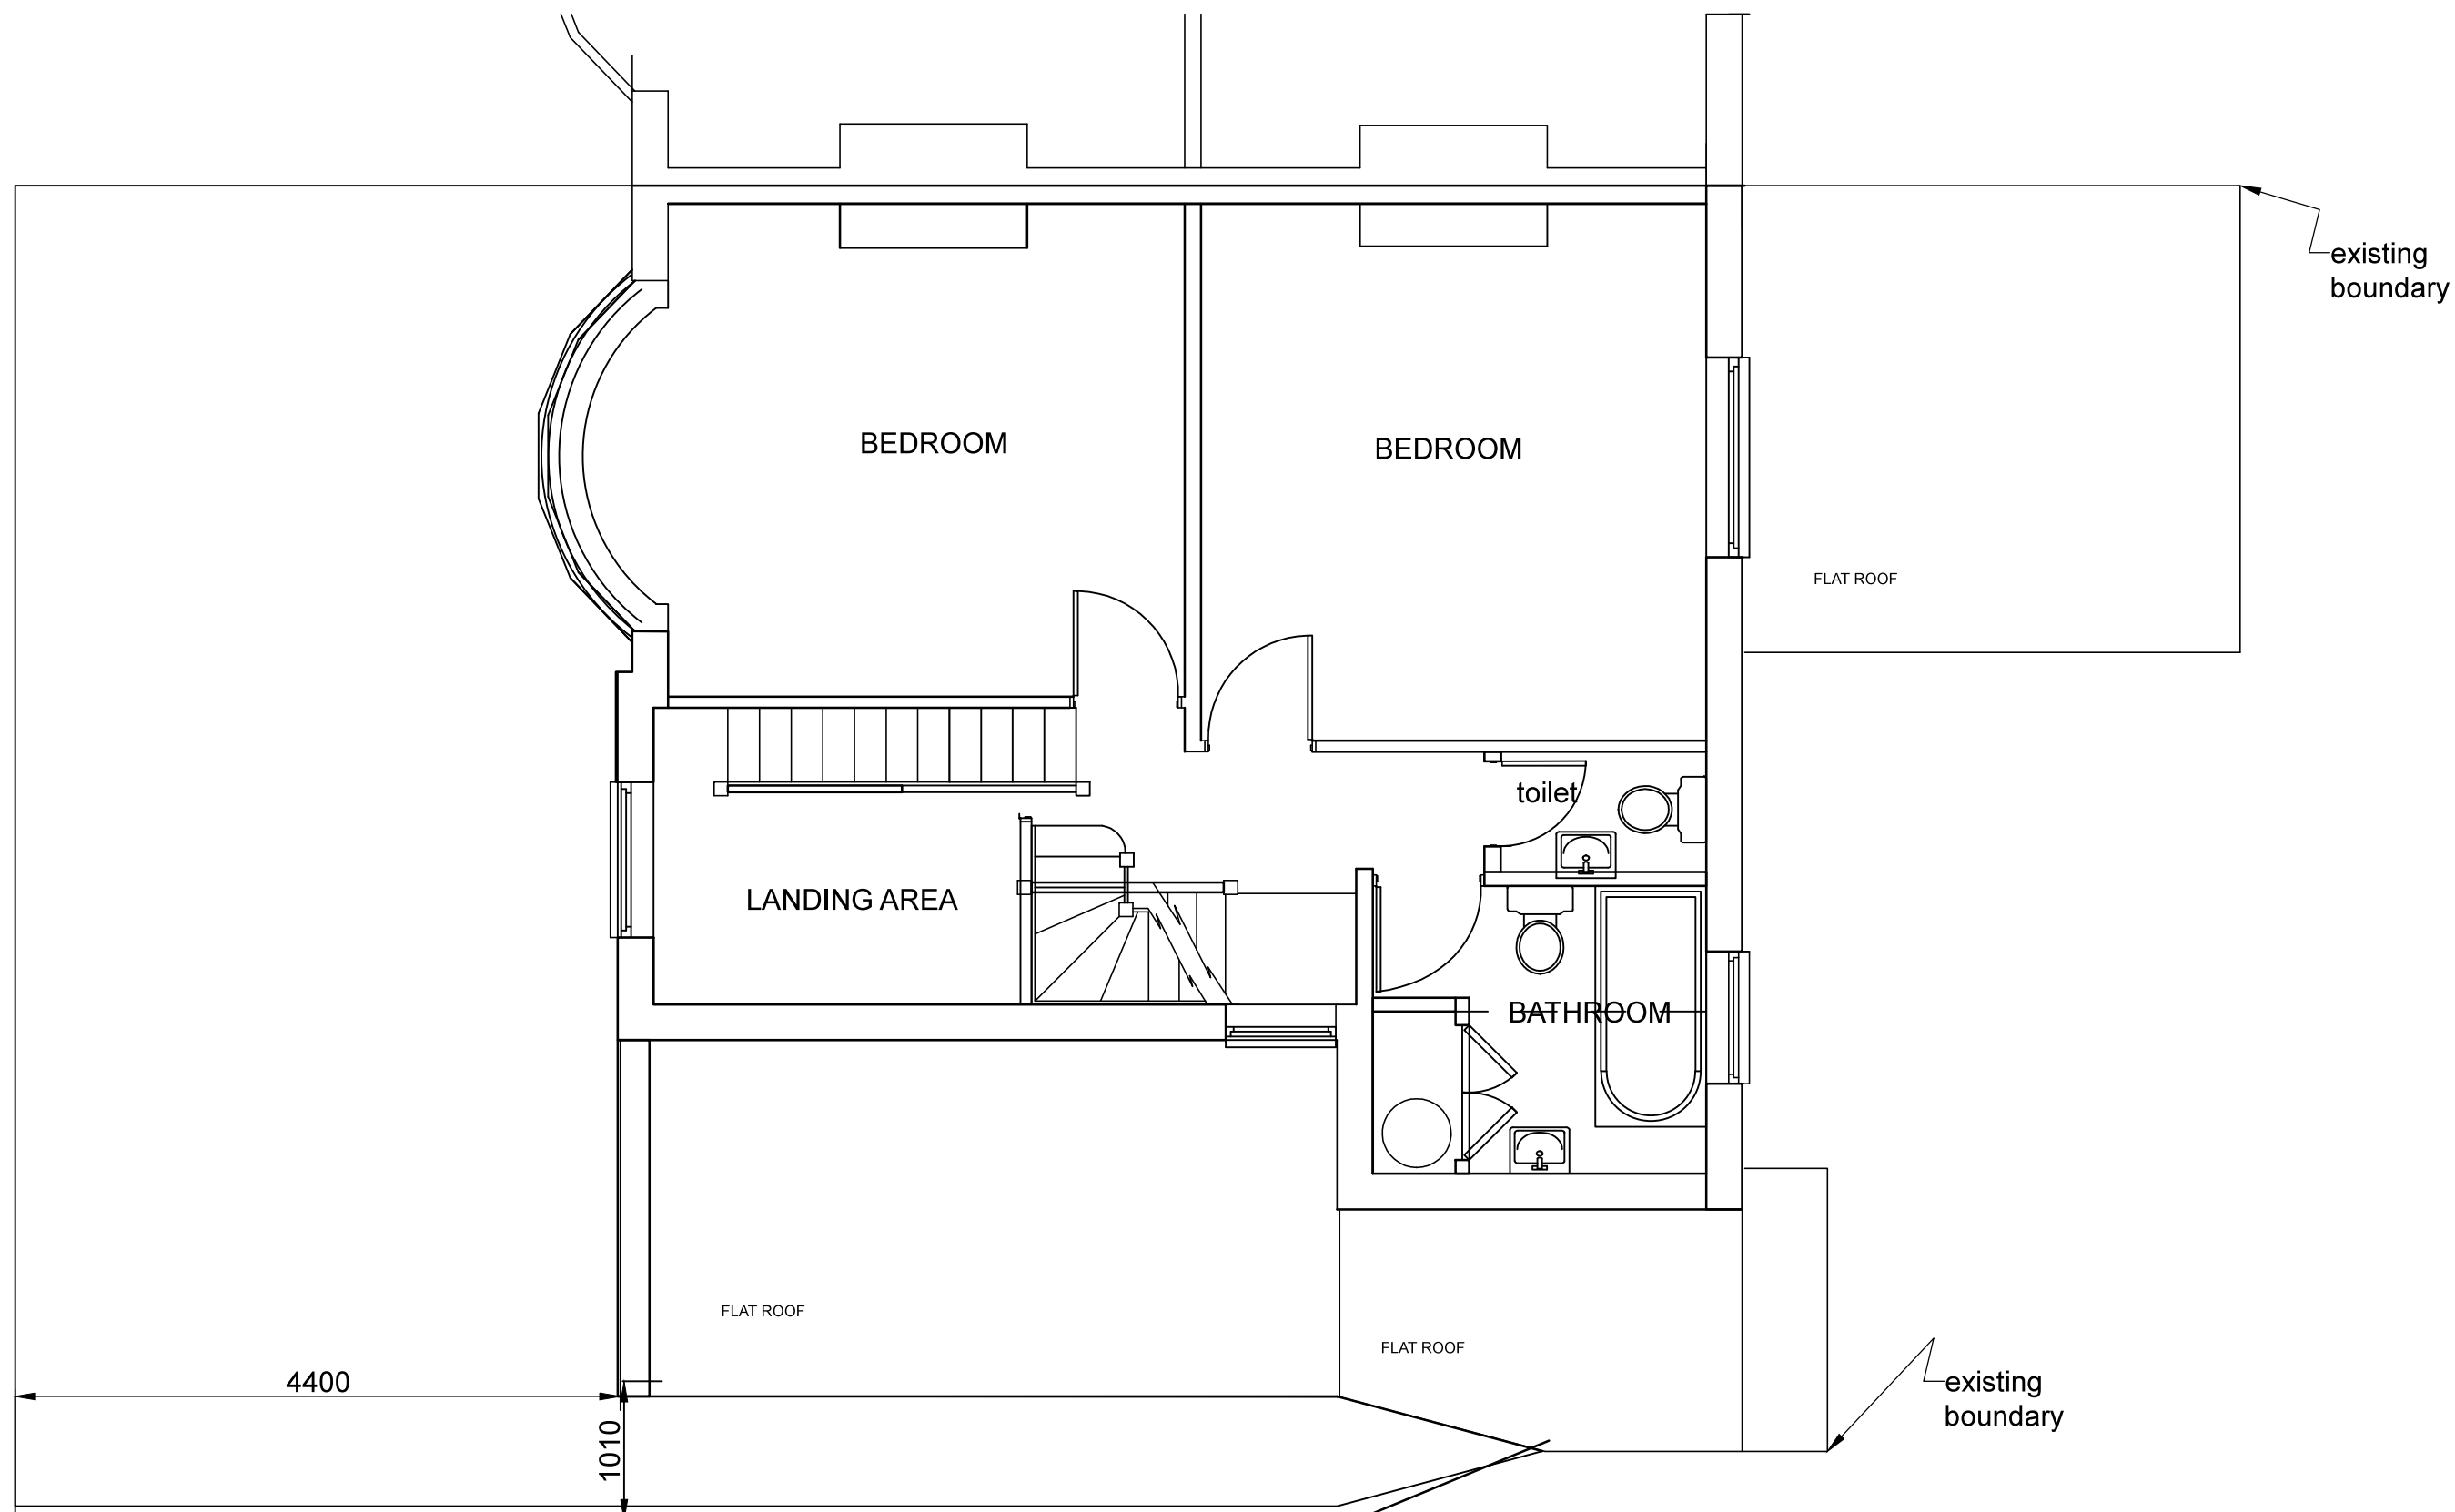


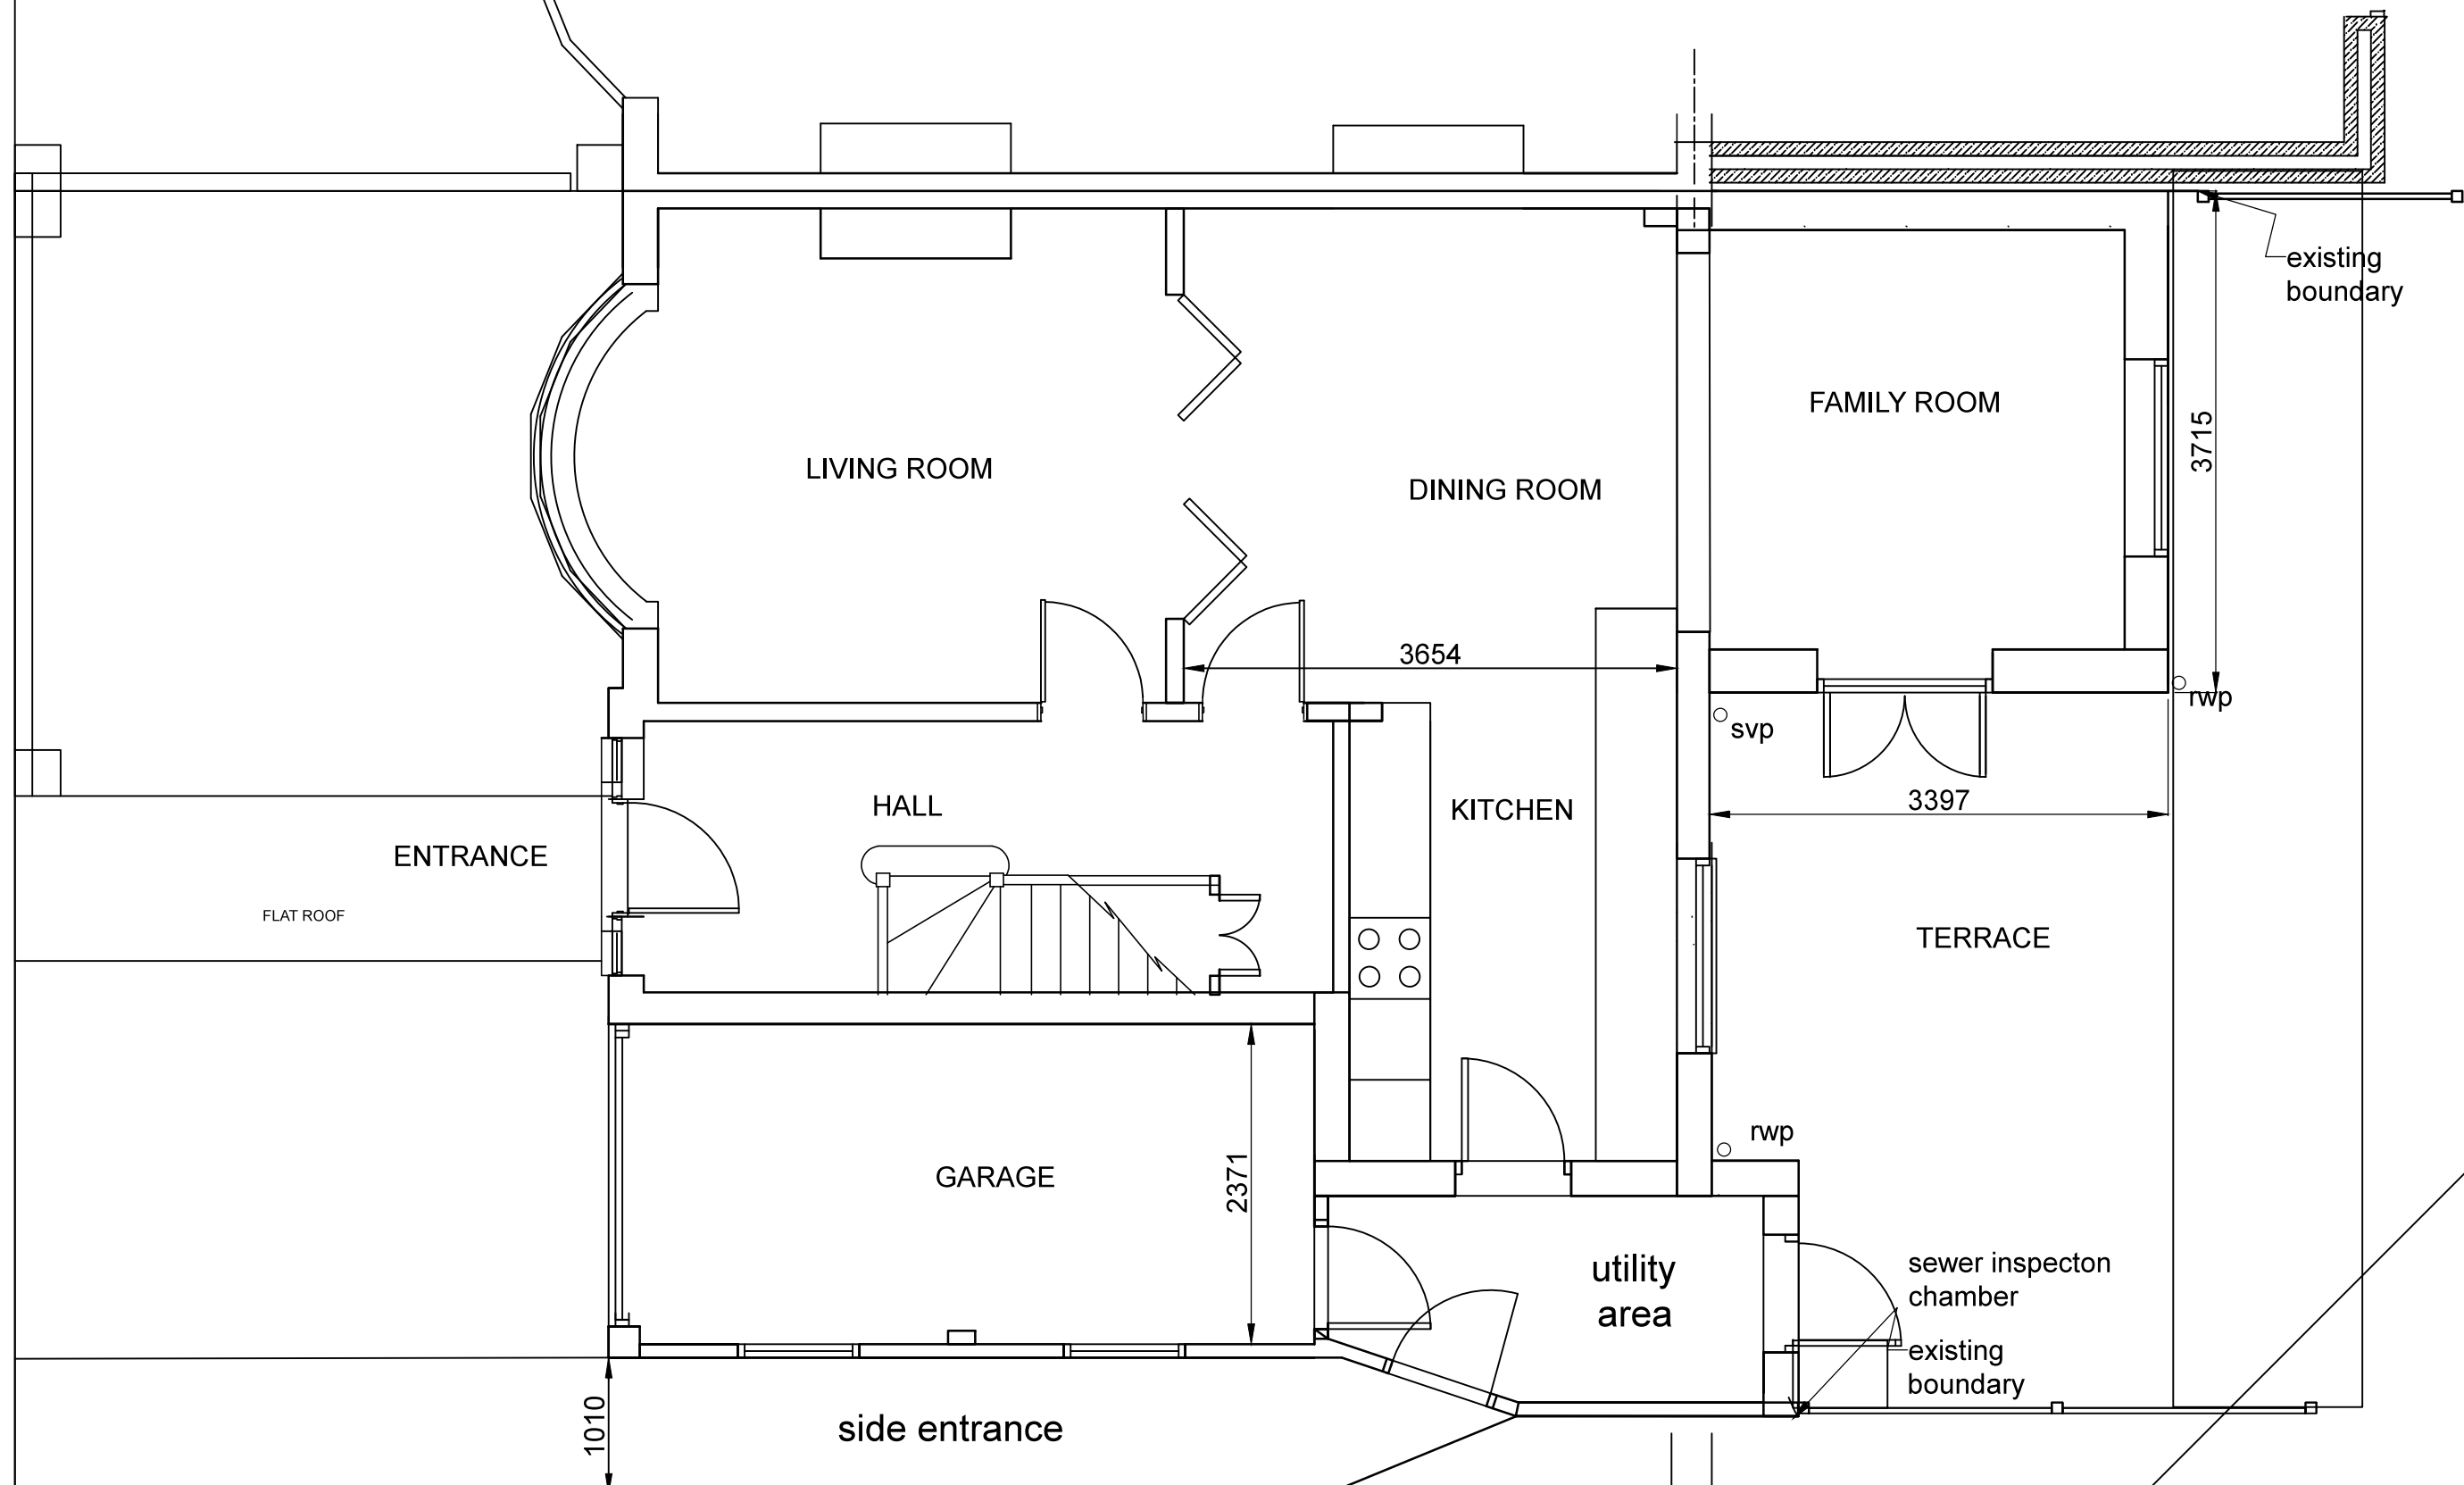


first floor as existing
scale 1-50@ A1

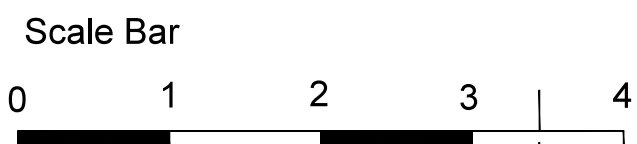

ground floor as existing
scale 1-50@ A1

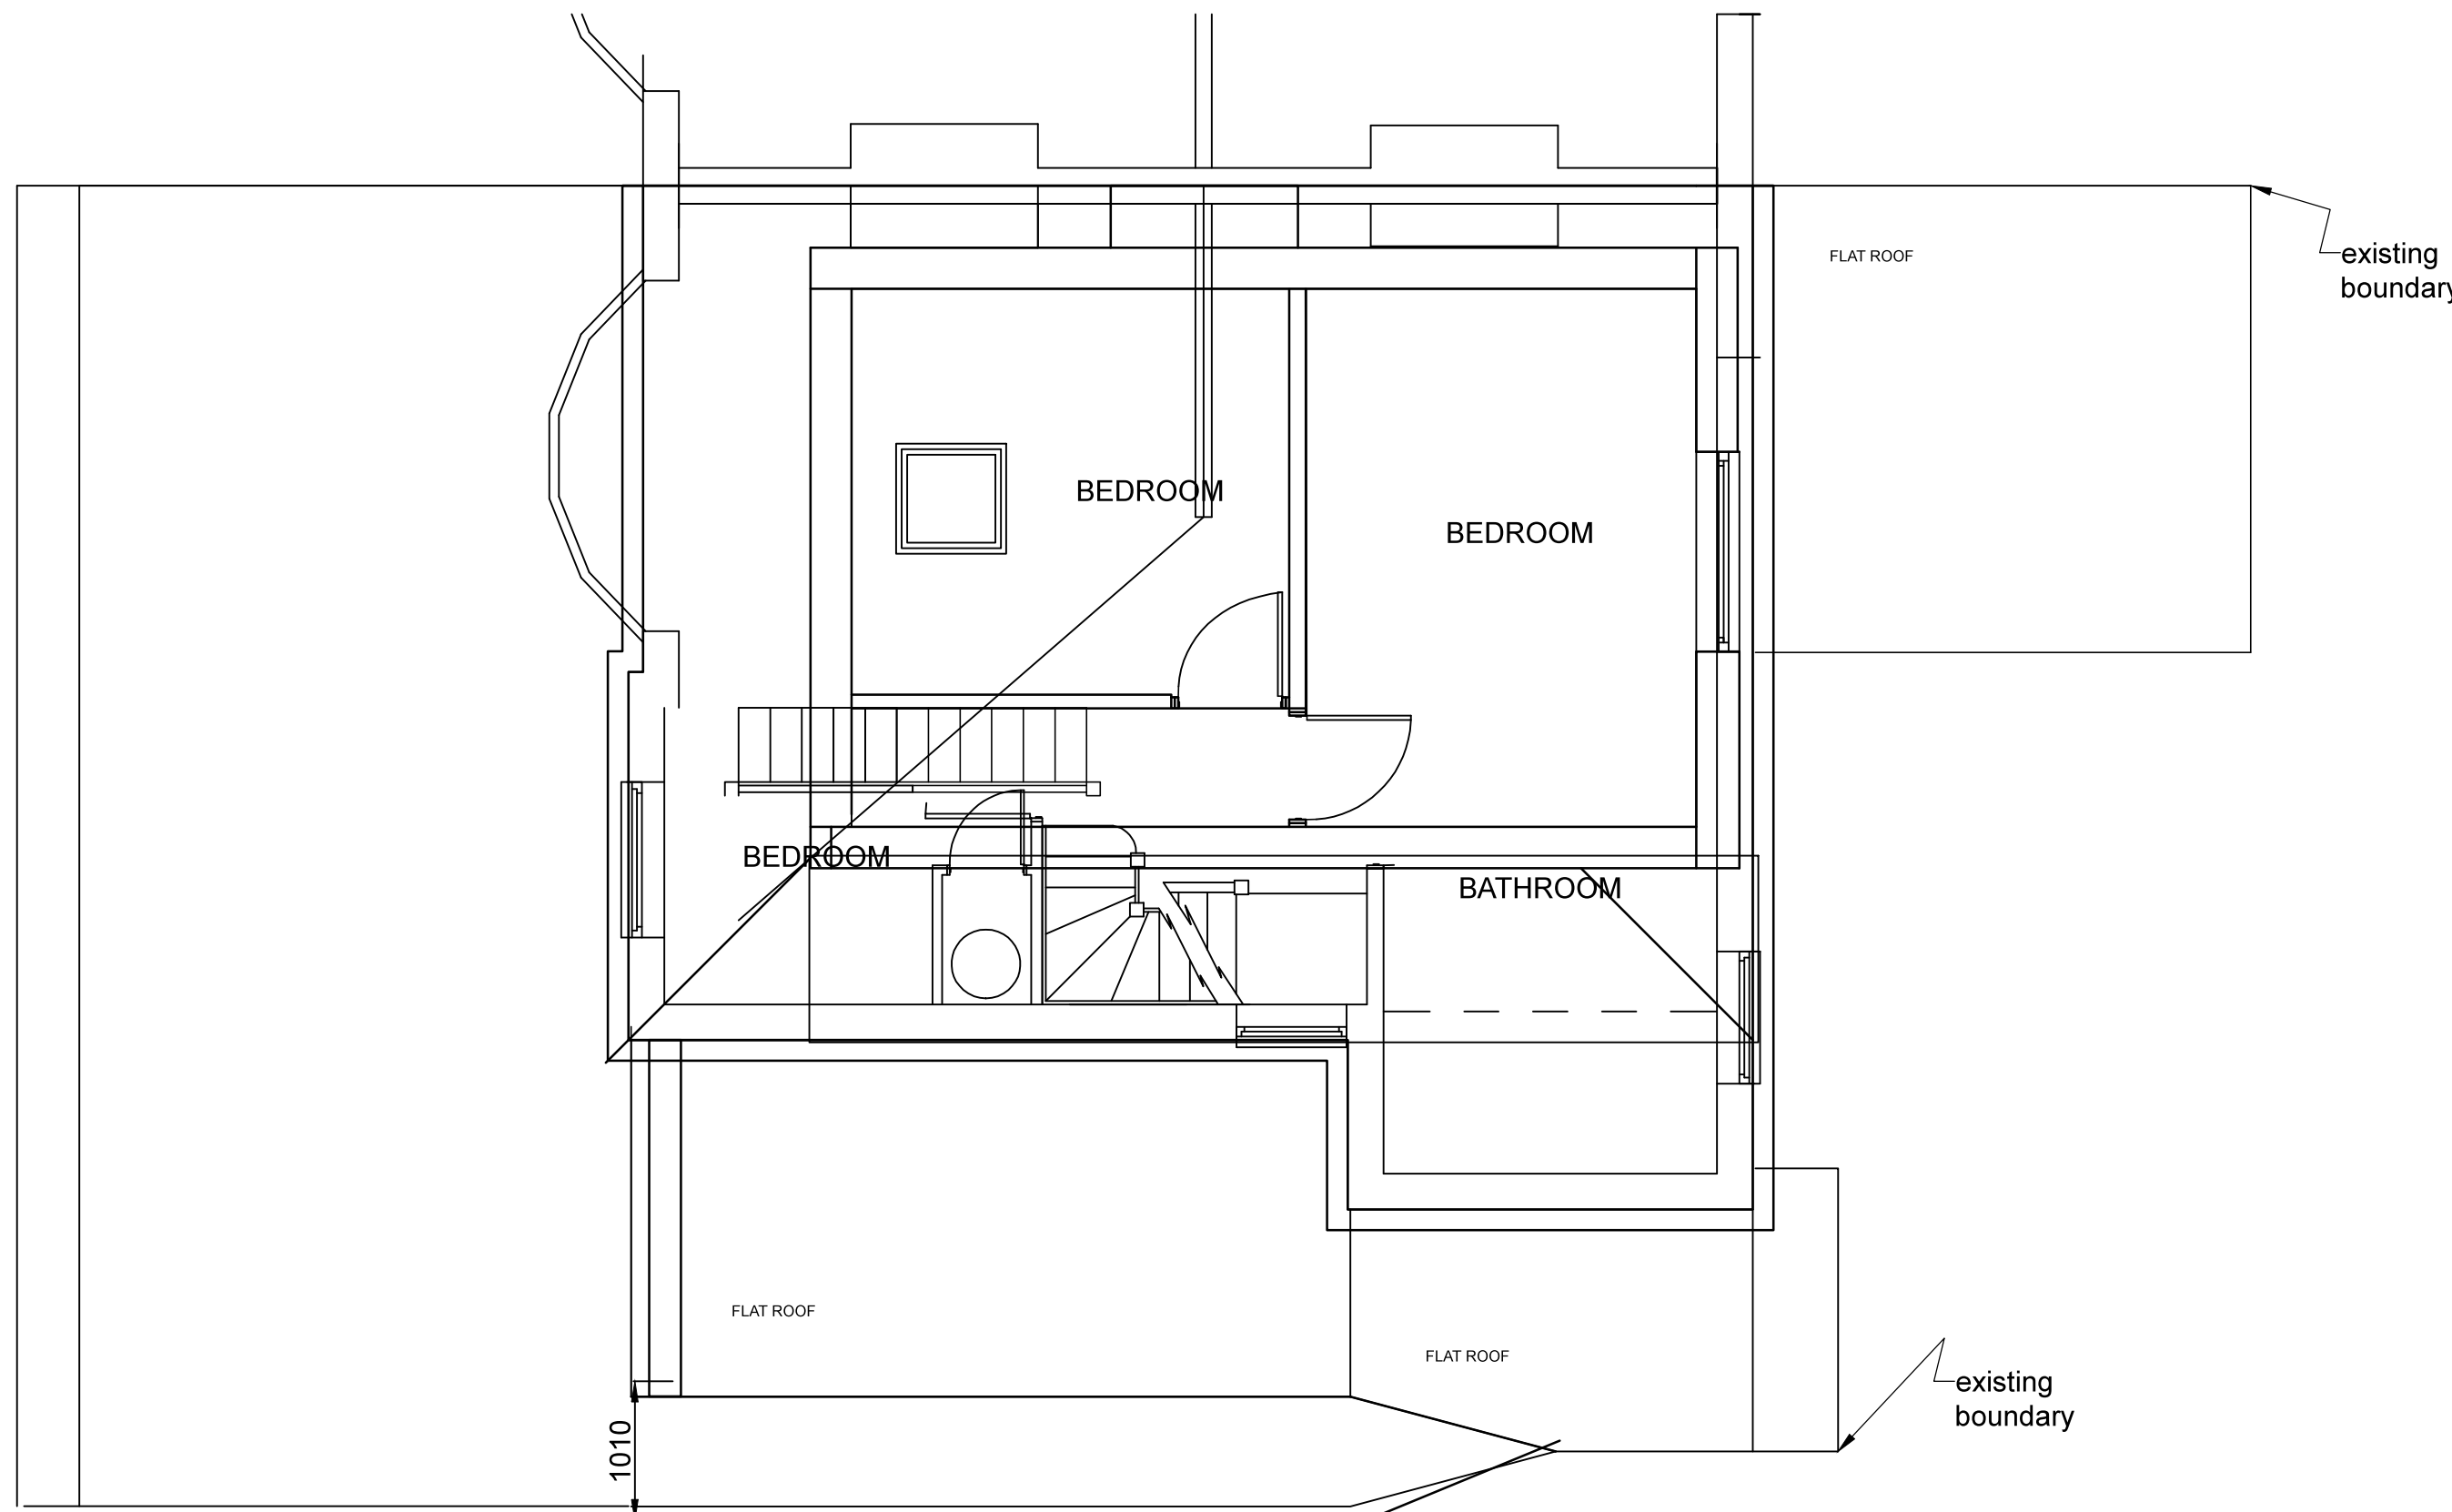

loft floor as existing
scale 1-50@ A1

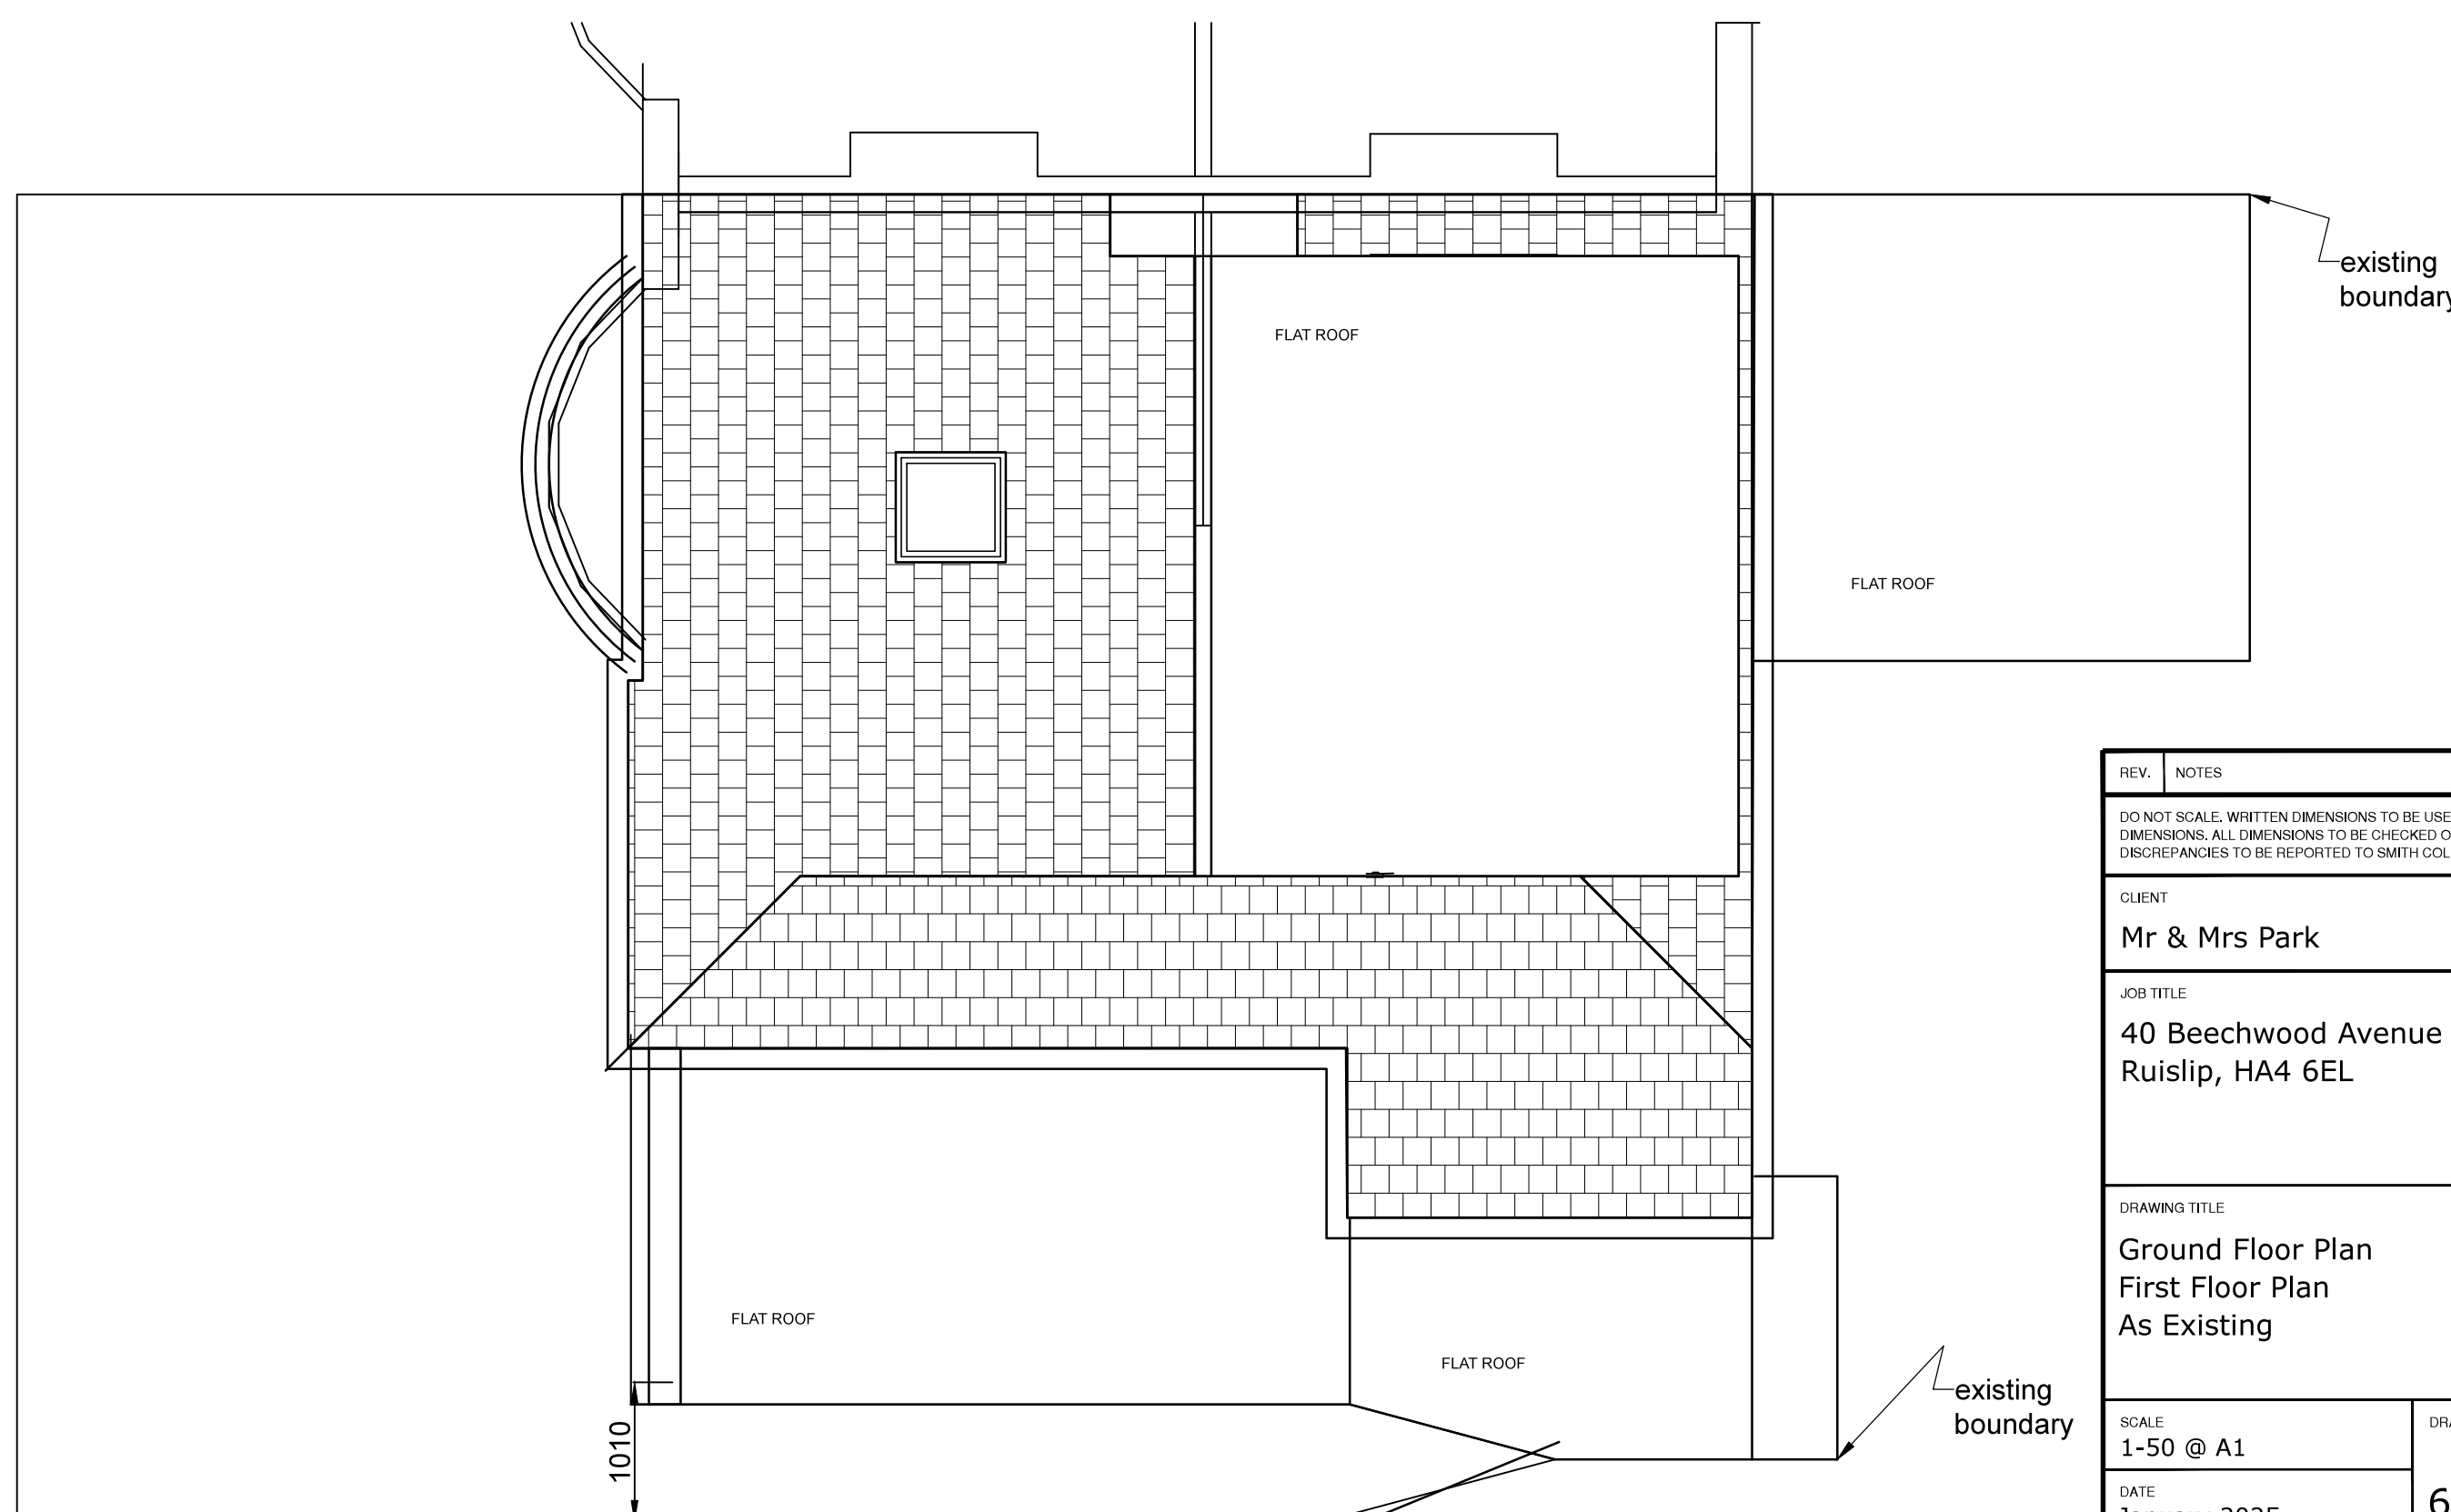

roof plan as existing
scale 1-50@ A1

REV.	NOTES	DATE	BY
DO NOT SCALE. WRITTEN DIMENSIONS TO BE USED IN PREFERENCE TO SCALED DIMENSIONS. ALL DIMENSIONS TO BE CHECKED ON SITE BY CONTRACTOR & ALL DISCREPANCIES TO BE REPORTED TO SMITH COLDHAM DESIGN LTD.			
CLIENT Mr & Mrs Park			
JOB TITLE 40 Beechwood Avenue Ruislip, HA4 6EL			
DRAWING TITLE Ground Floor Plan First Floor Plan As Existing			
SCALE 1-50 @ A1		DRAWING No 6122-25-100	
DATE January 2025		REVISION	
DRAWN BY Patrick Smith MCSD			
s c d smith coldham design ltd 55 LIME GROVE, RUISLIP, MIDDLESEX, HA4 6RL M: 07774 476519 T: 020 8869 9681 E: patrick@smithcoldham.net design - architecture - brand development - project management			