




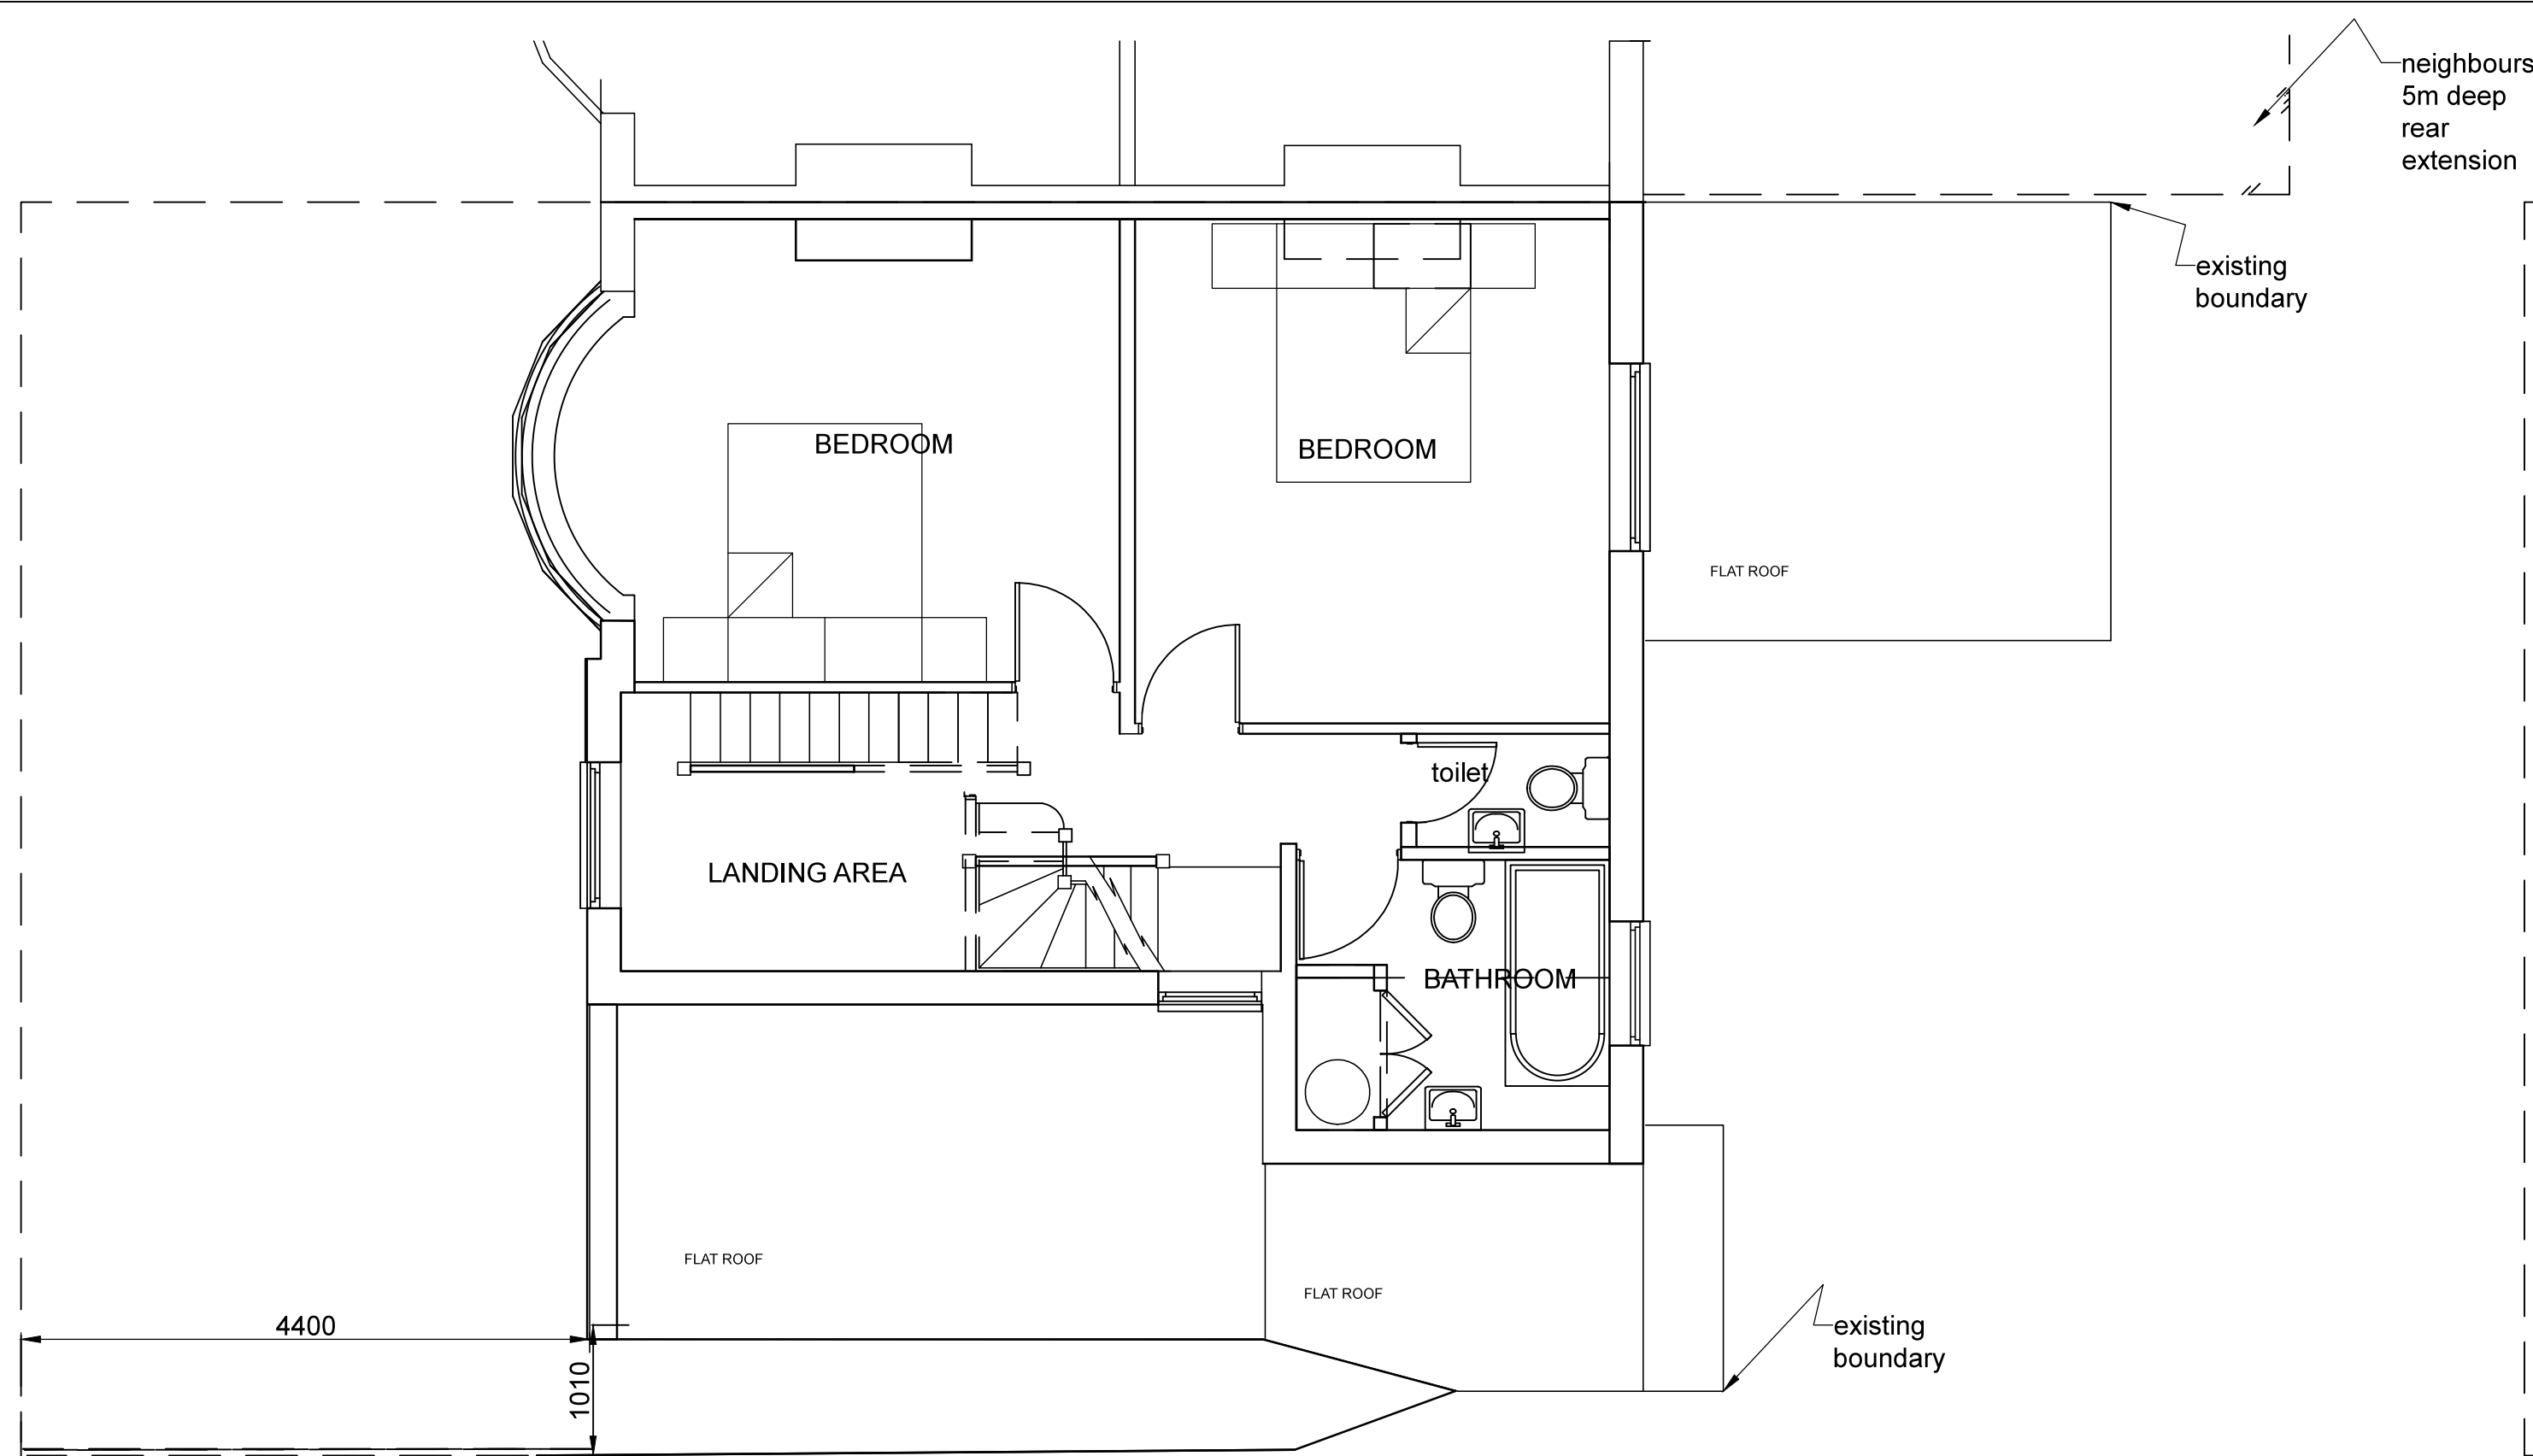


first floor as existing
scale 1-50@ A1

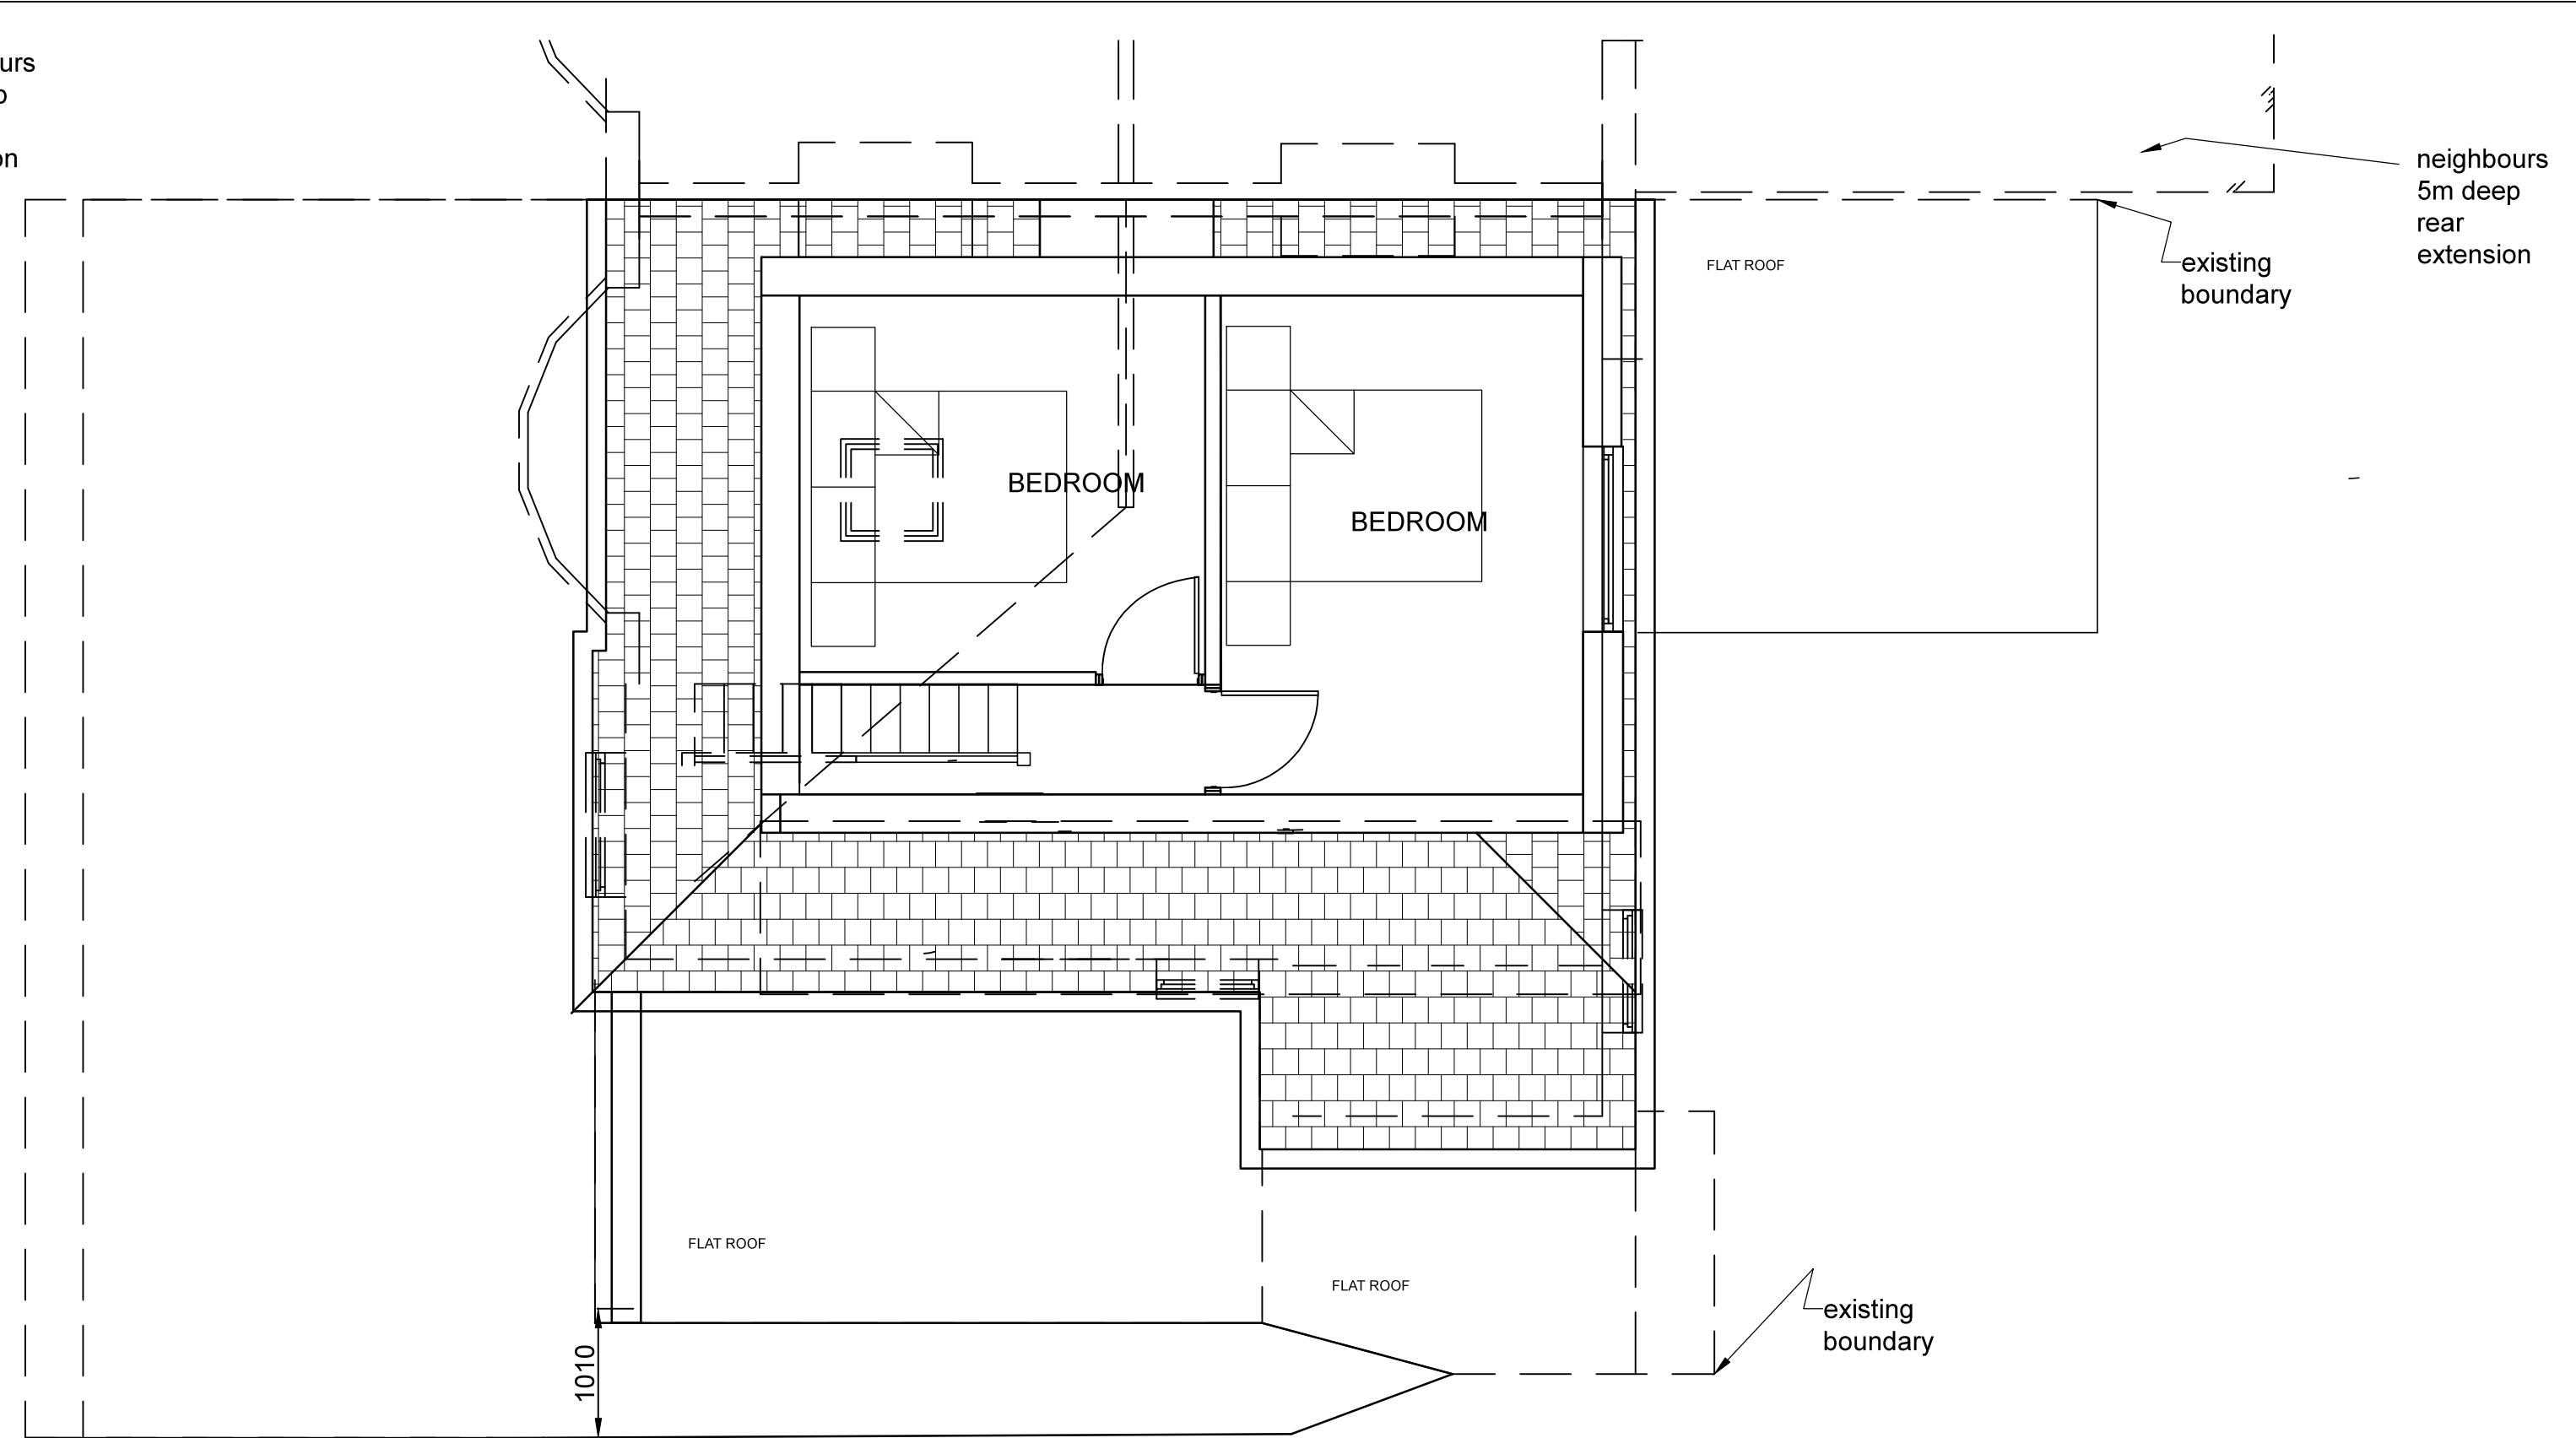

loft floor as existing
scale 1-50@ A1

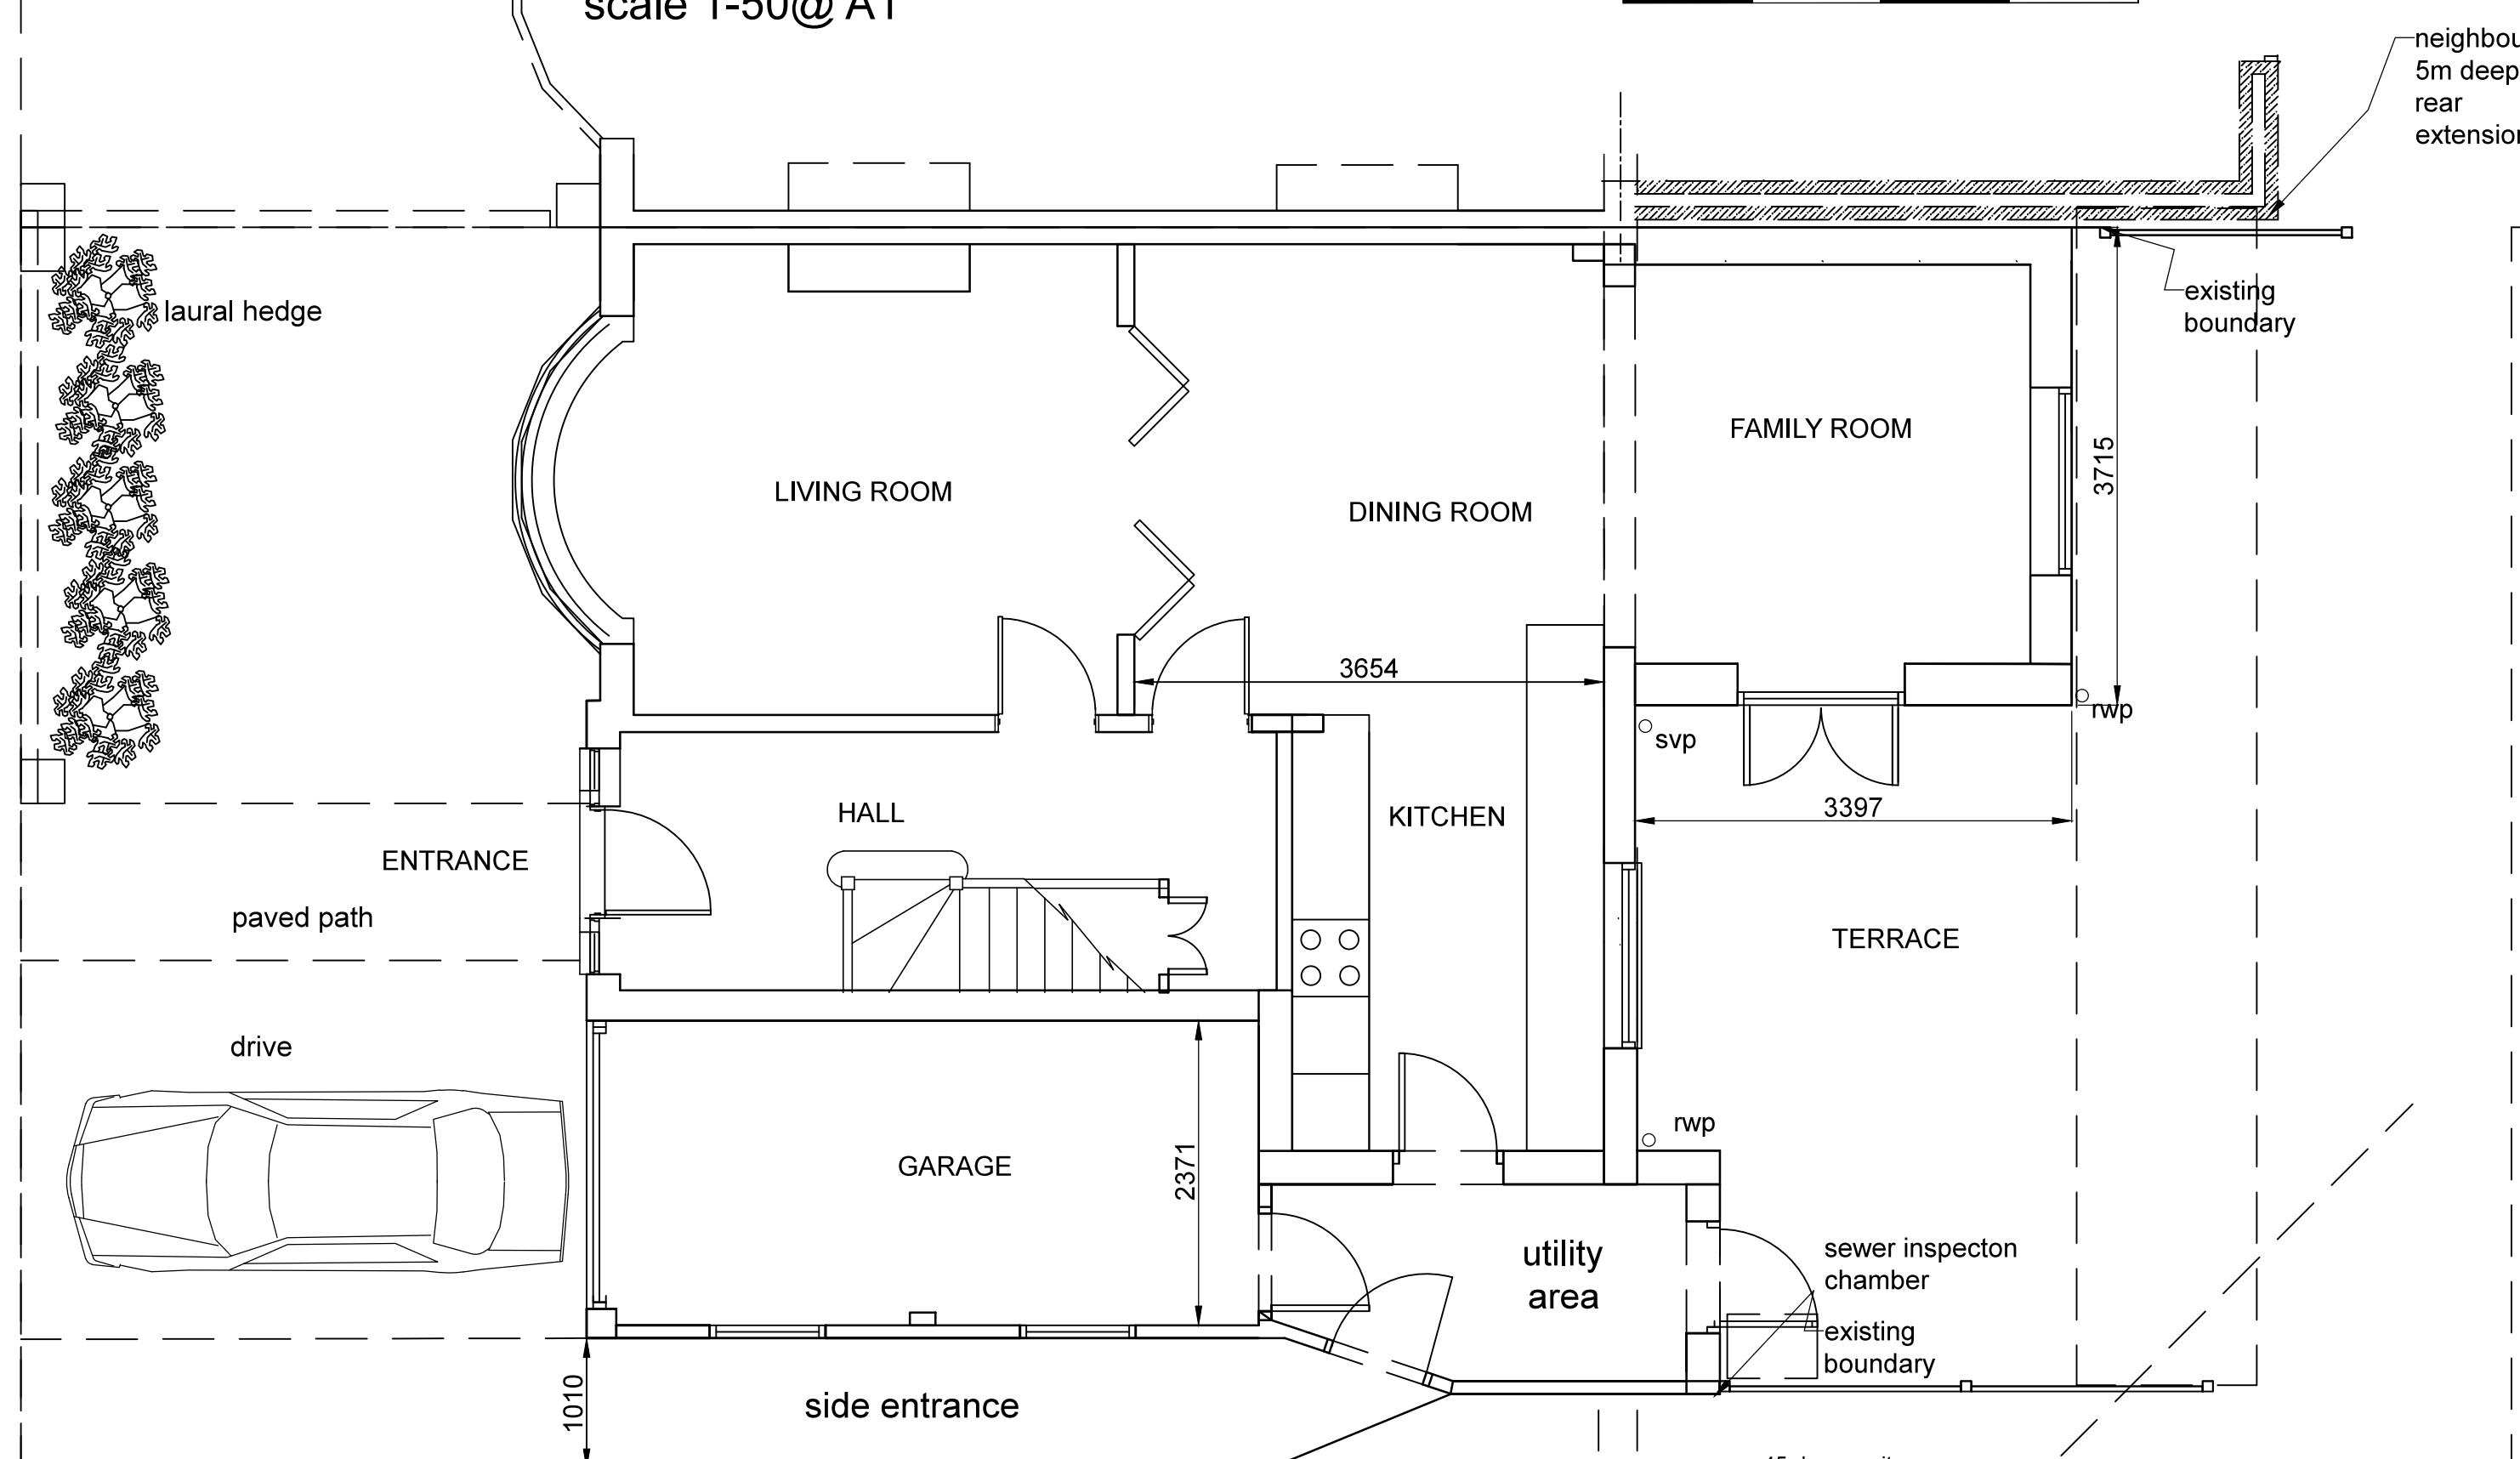

ground floor as existing
scale 1-50@ A1

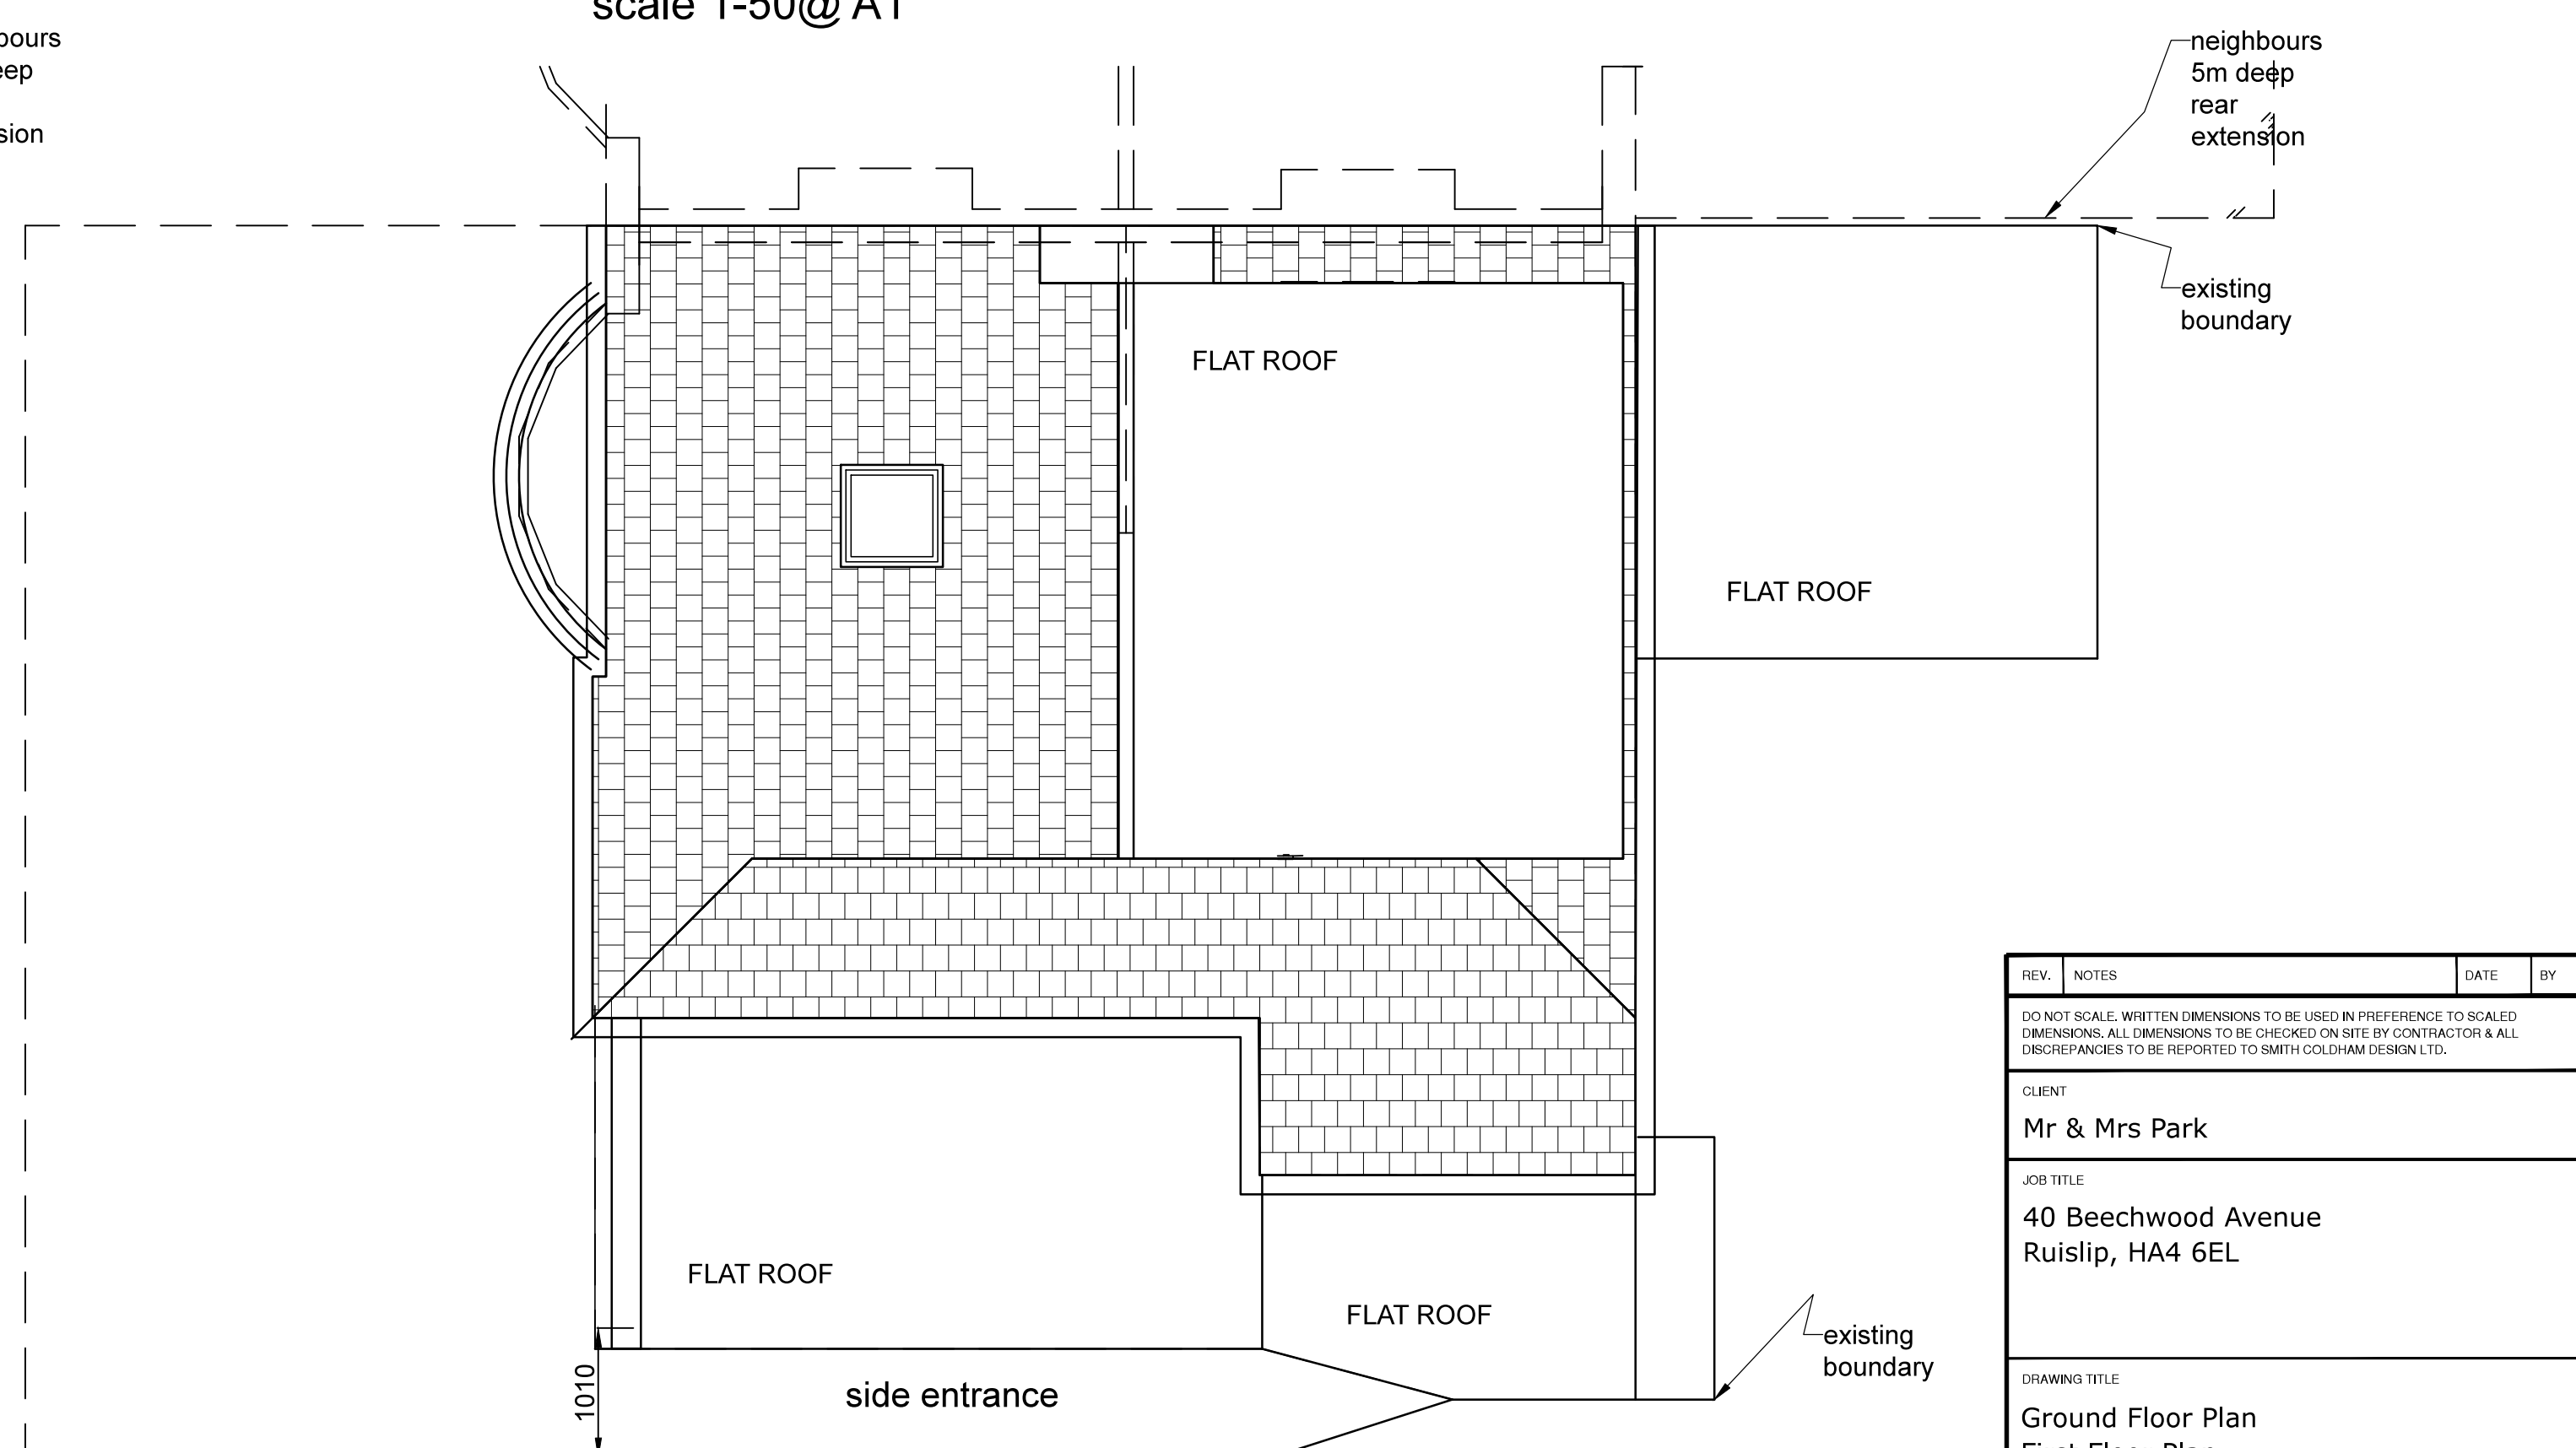

roof plan as existing
scale 1-50@ A1

REV.	NOTES	DATE	BY
DO NOT SCALE. WRITTEN DIMENSIONS TO BE USED IN PREFERENCE TO SCALED DIMENSIONS. ALL DIMENSIONS TO BE CHECKED ON SITE BY CONTRACTOR & ALL DISCREPANCIES TO BE REPORTED TO SMITH COLDHAM DESIGN LTD.			
CLIENT			
Mr & Mrs Park			
JOB TITLE			
40 Beechwood Avenue Ruislip, HA4 6EL			
DRAWING TITLE			
Ground Floor Plan First Floor Plan As Existing			
SCALE		DRAWING No	
1-50 @ A1		6128-25-200	
DATE		REVISION	
March 2025			
DRAWN BY			
Patrick Smith MCSD			
smith coldham design ltd			
55 LIME GROVE, RUISLIP, MIDDLESEX, HA4 6RL			
M: 07774 476519			
T: 020 8869 9681			
E: patrick@smithcoldham.net			
design - architecture - brand development - project management			