
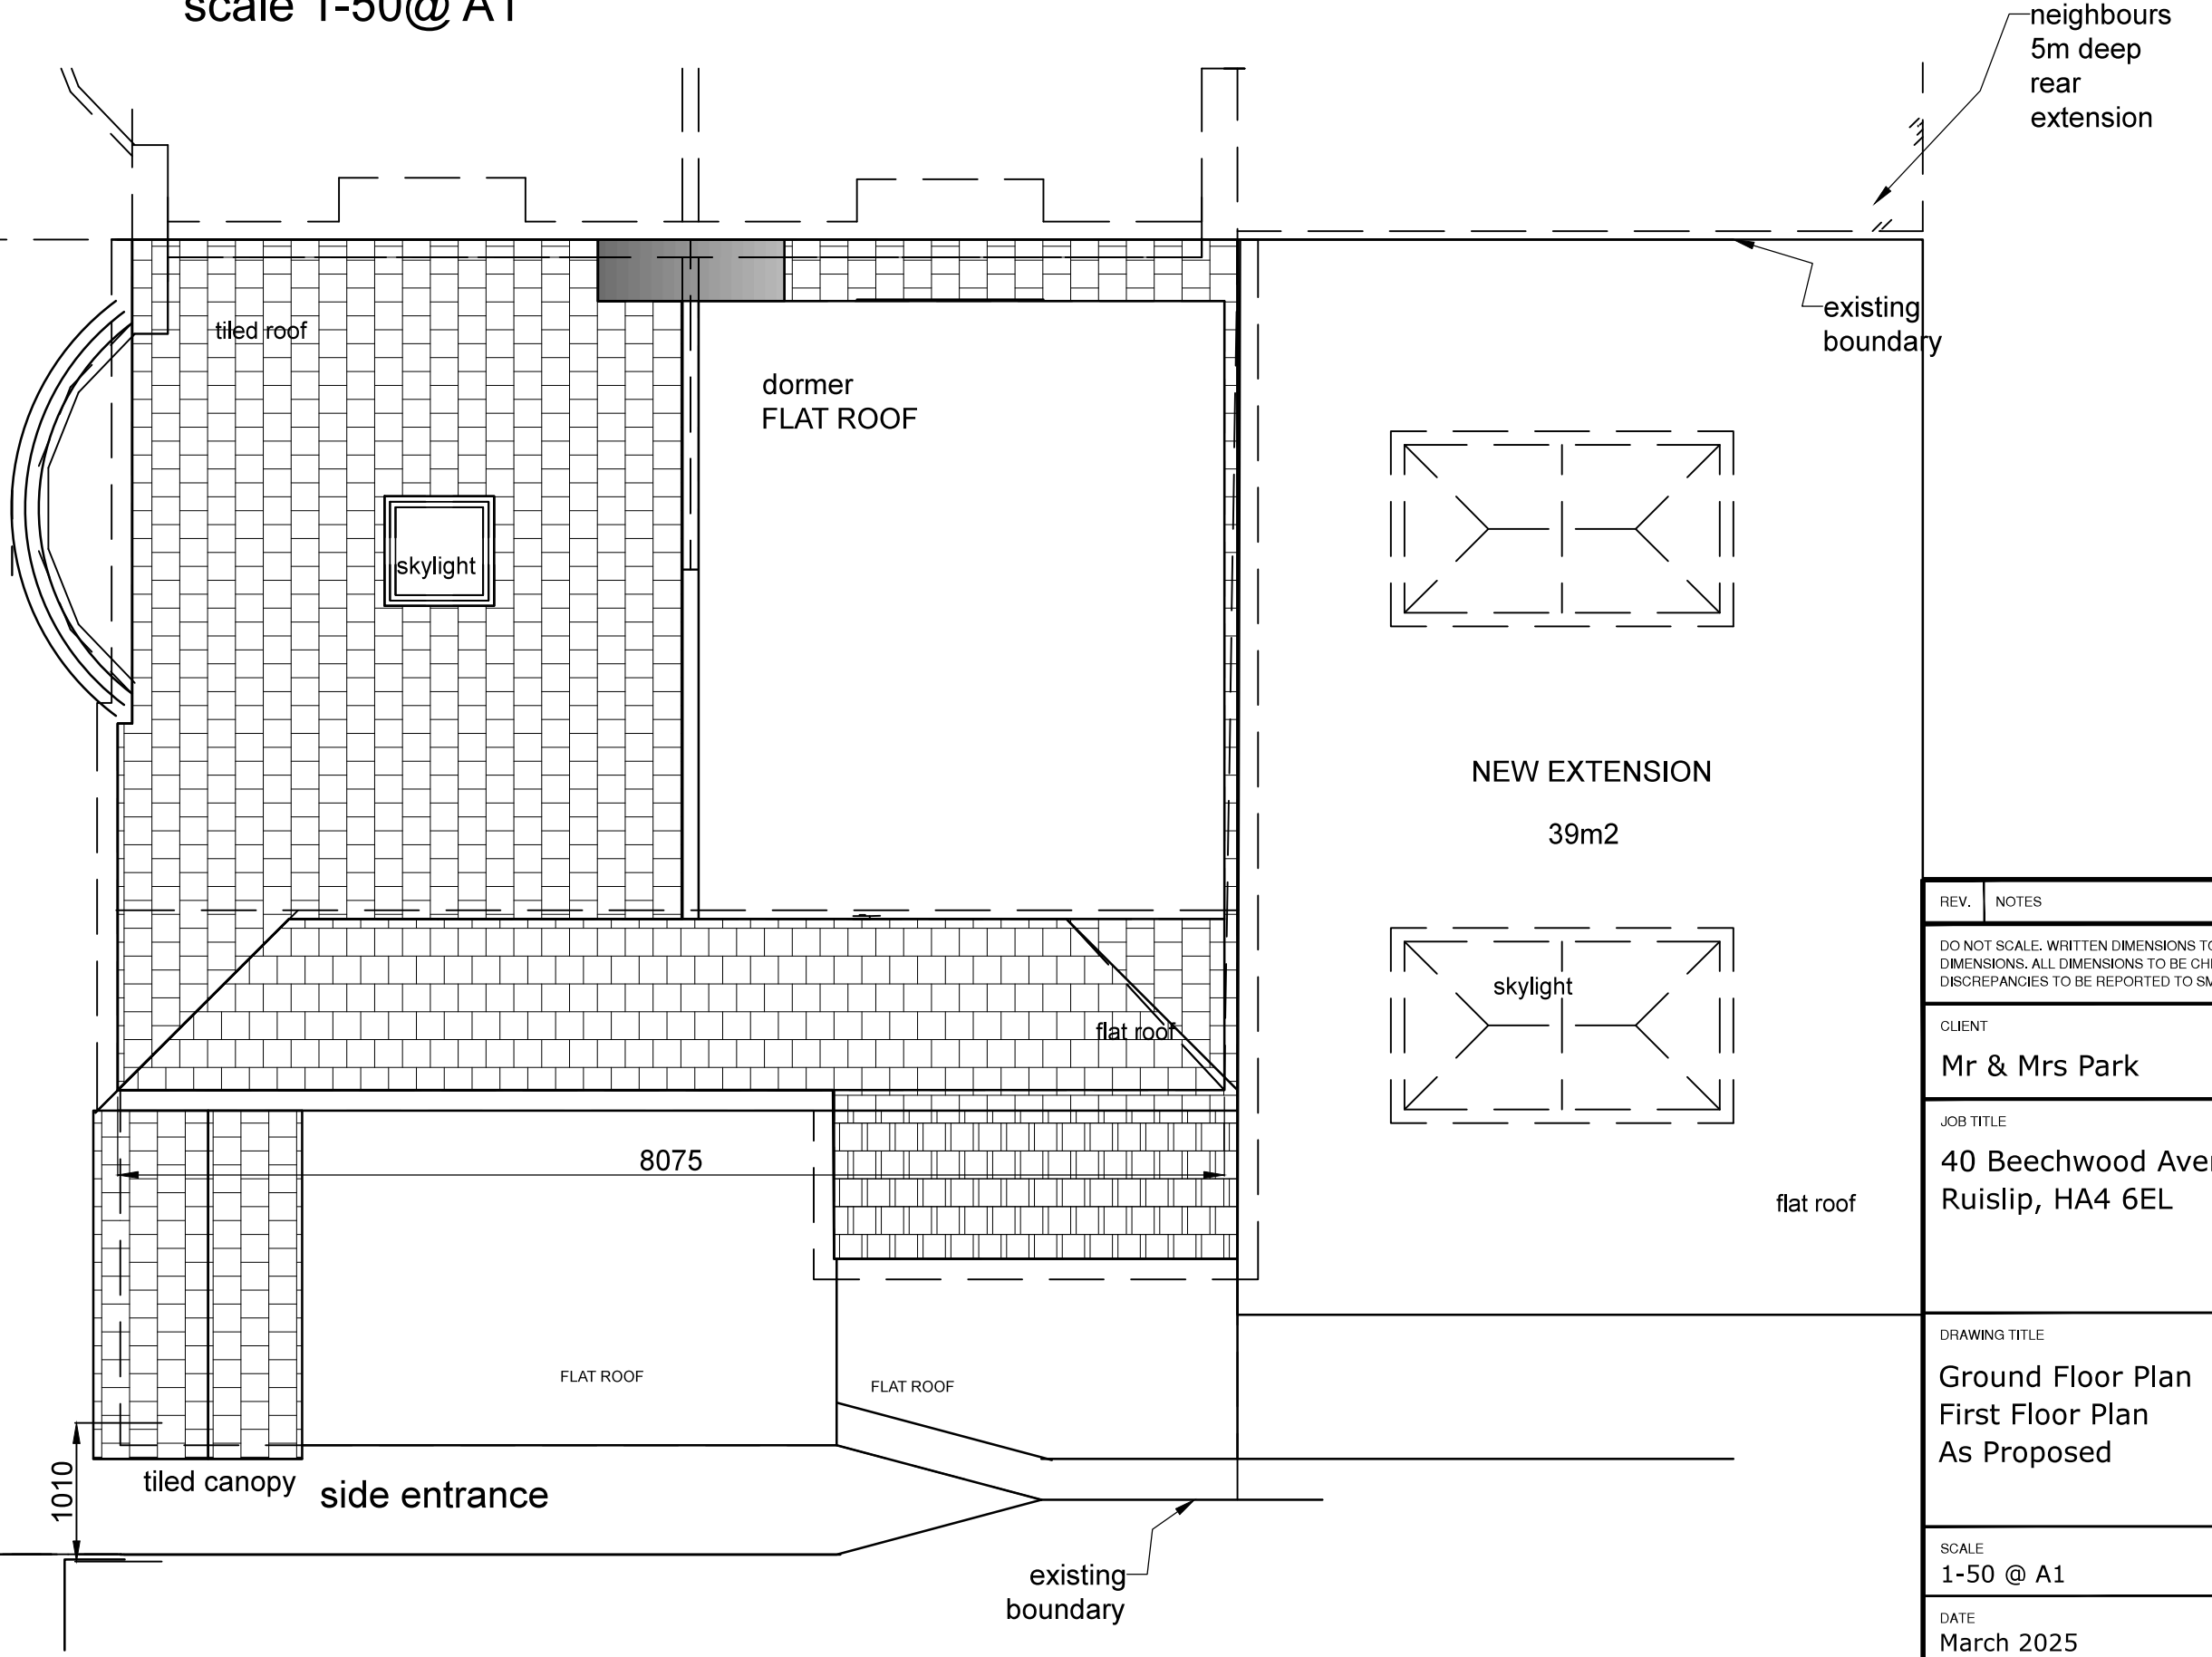
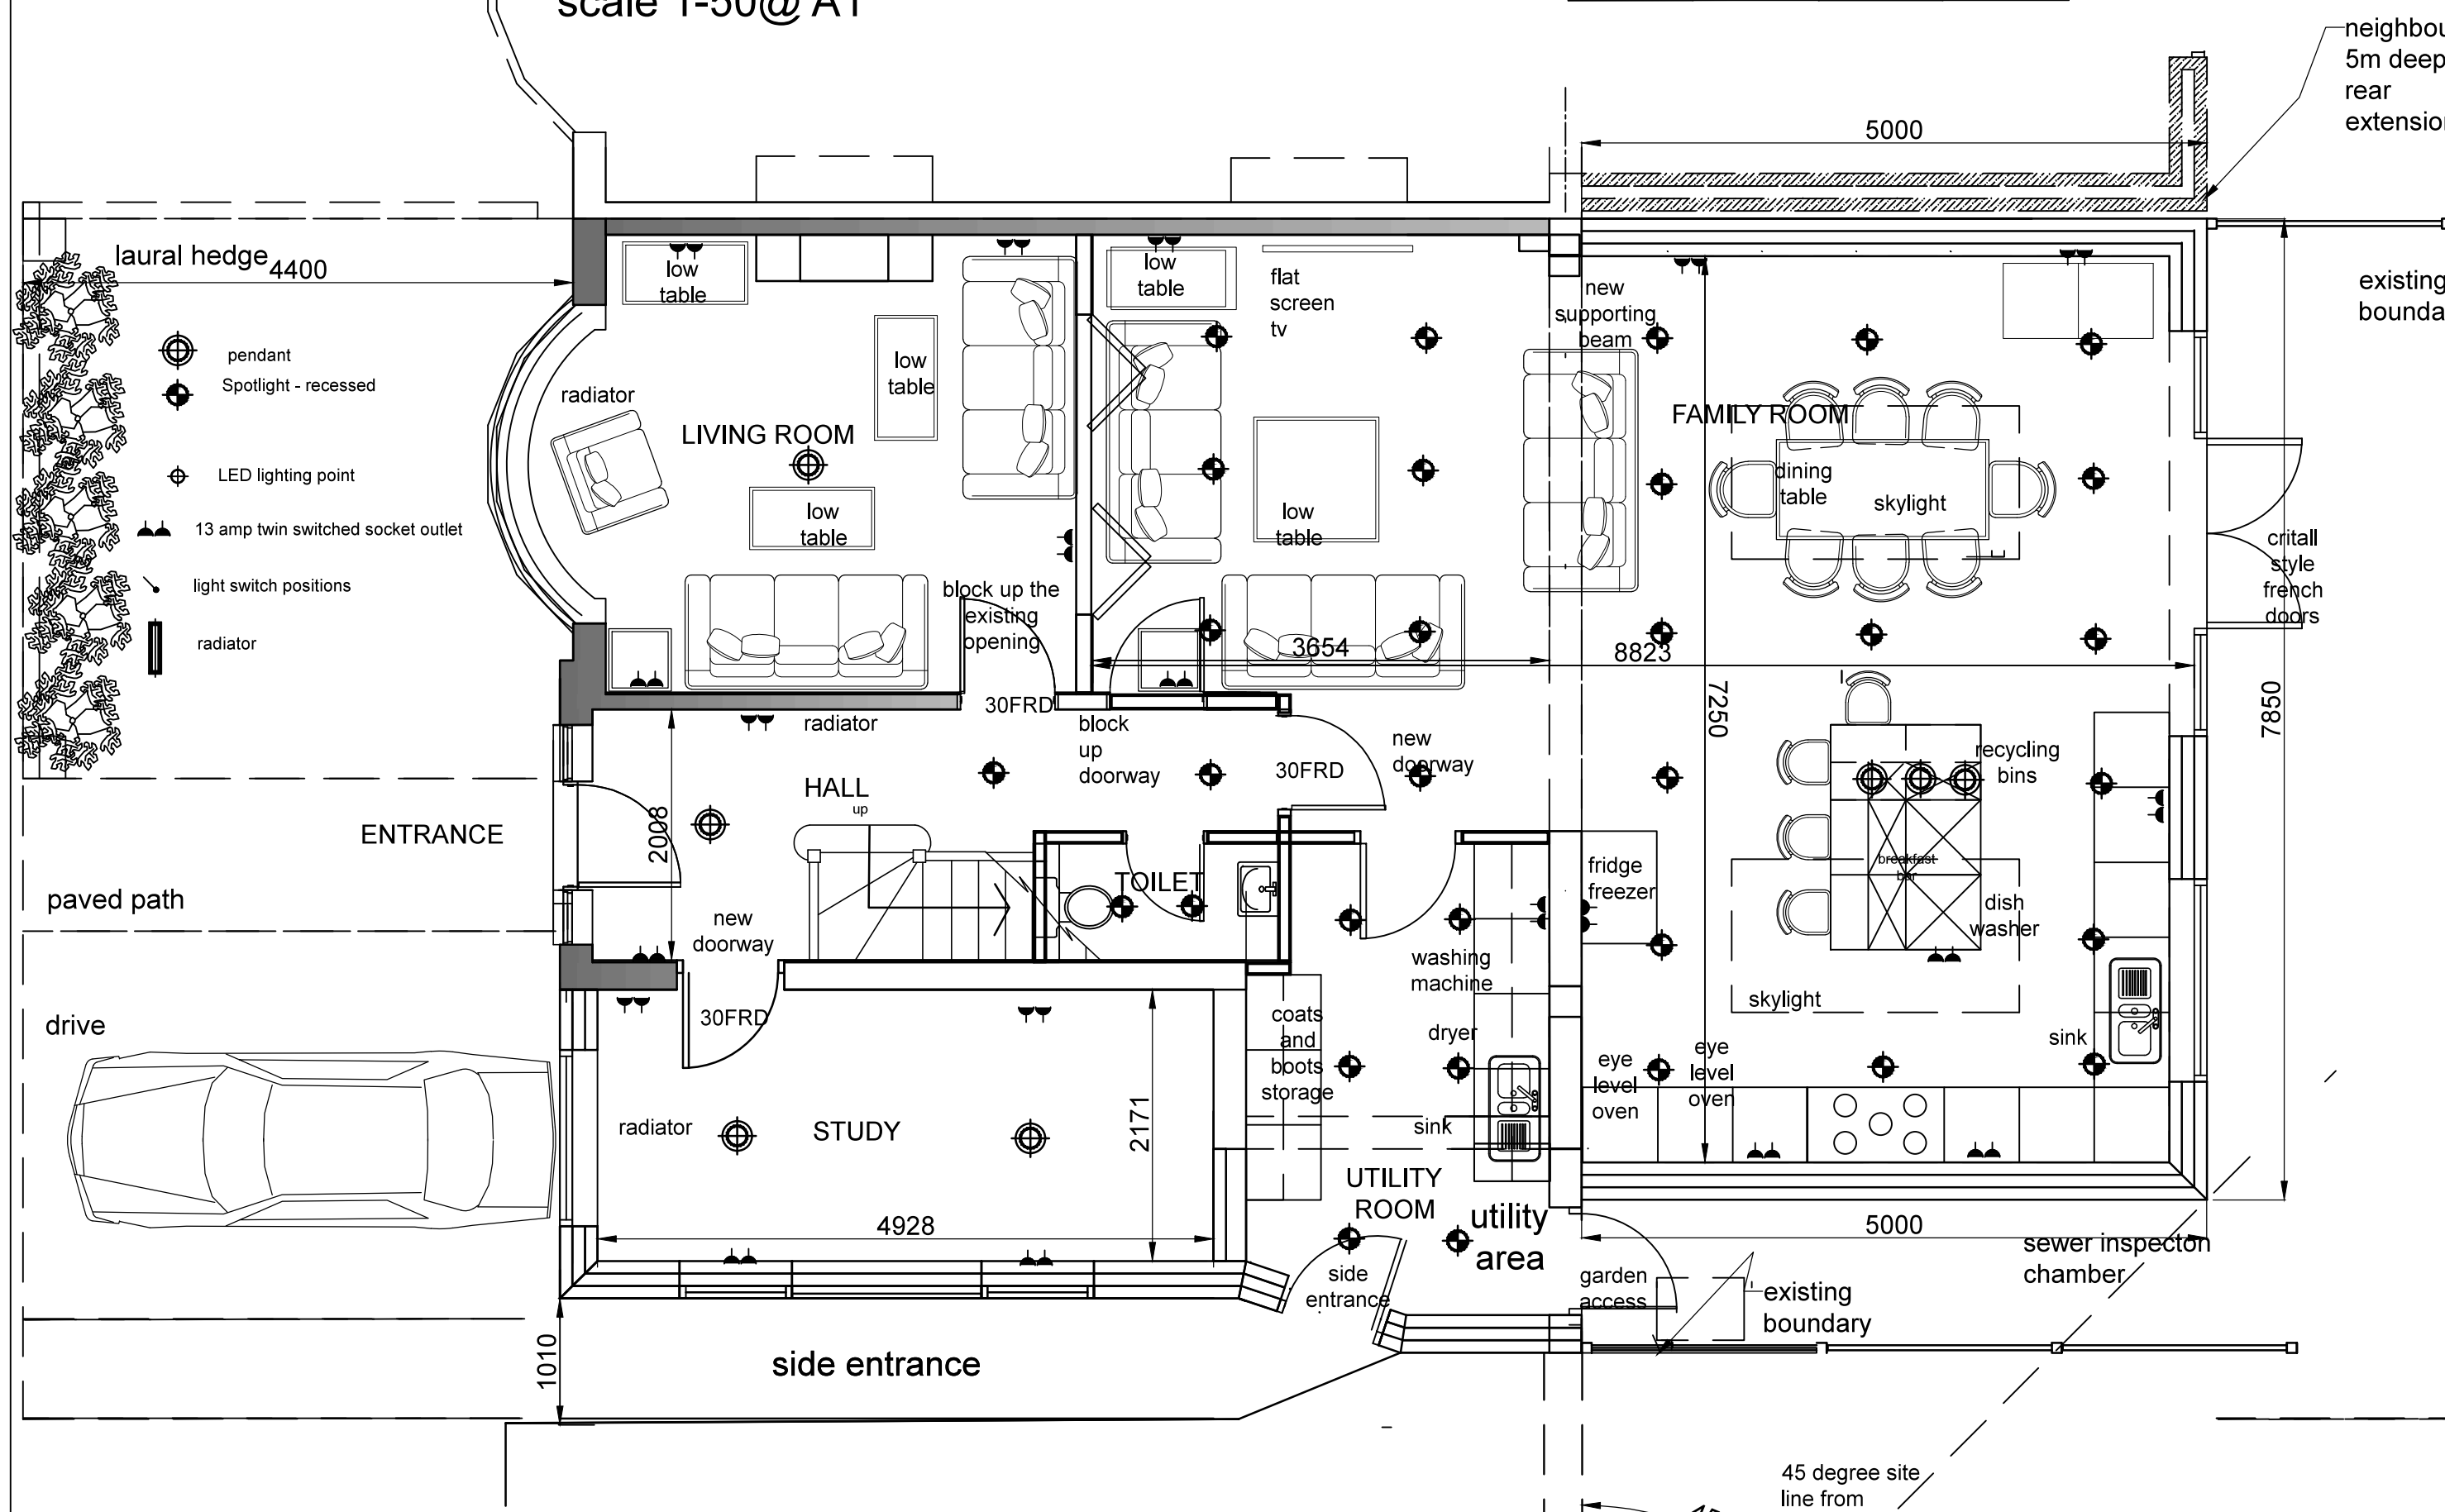
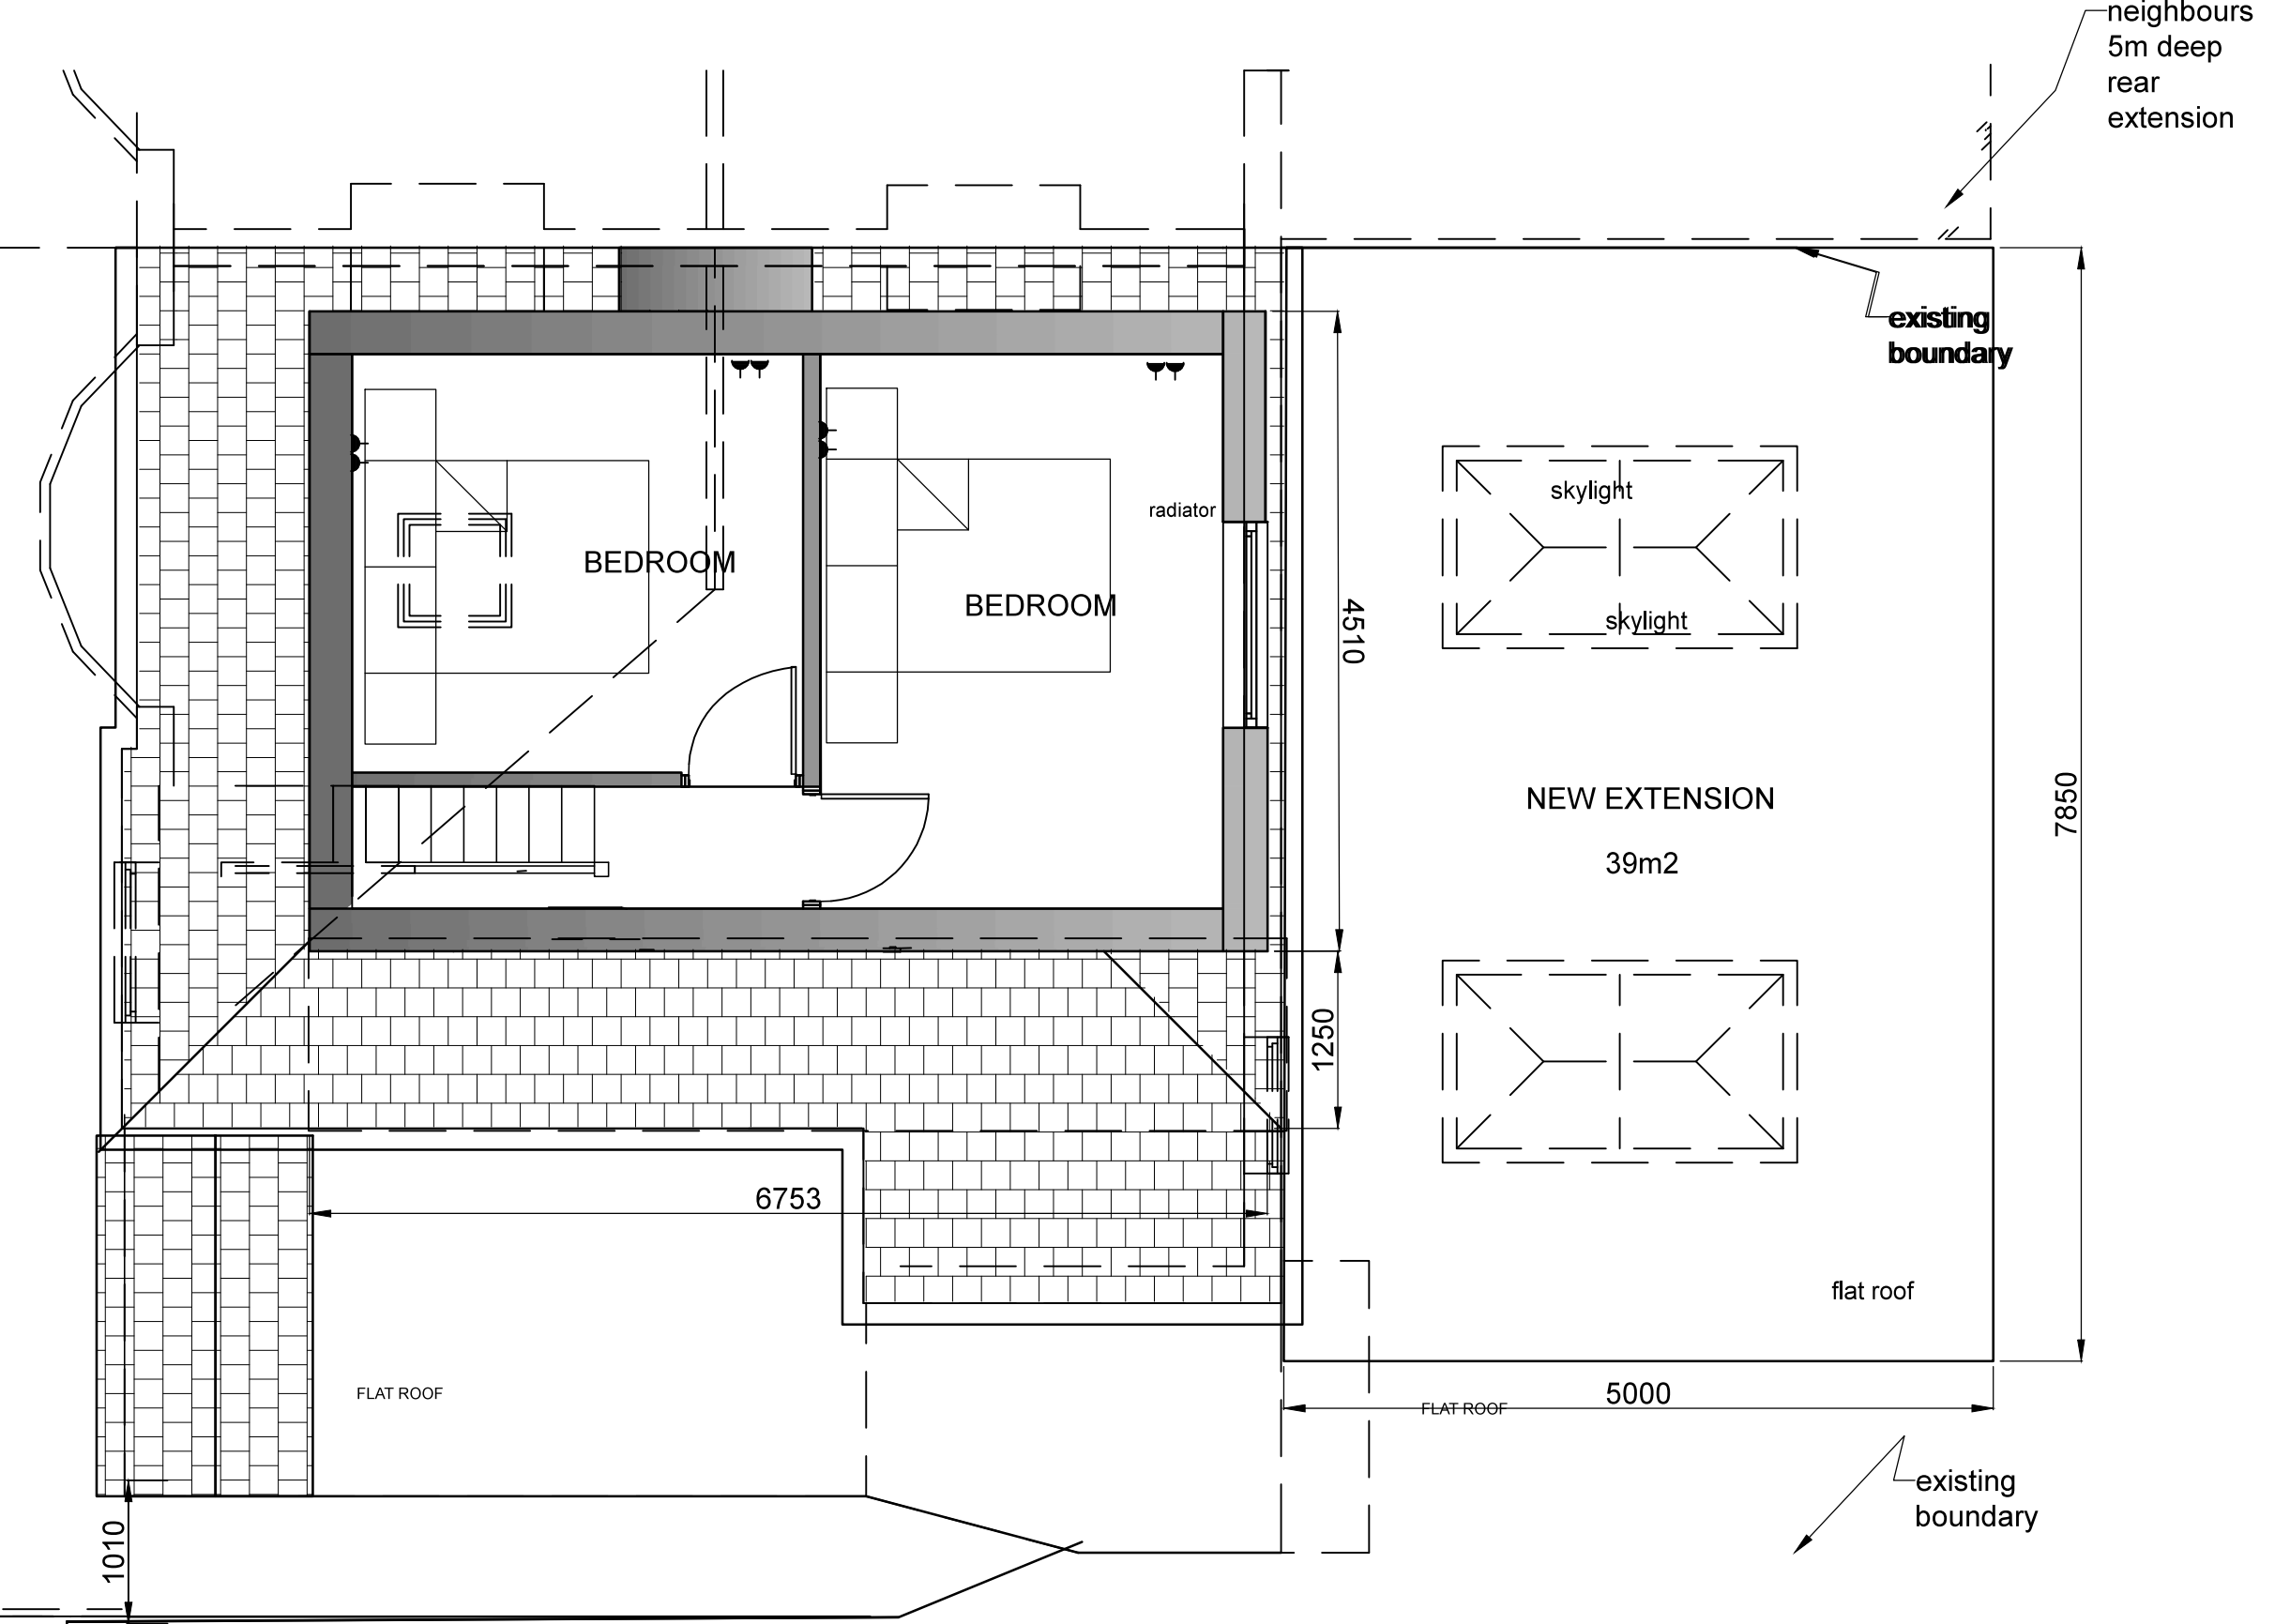


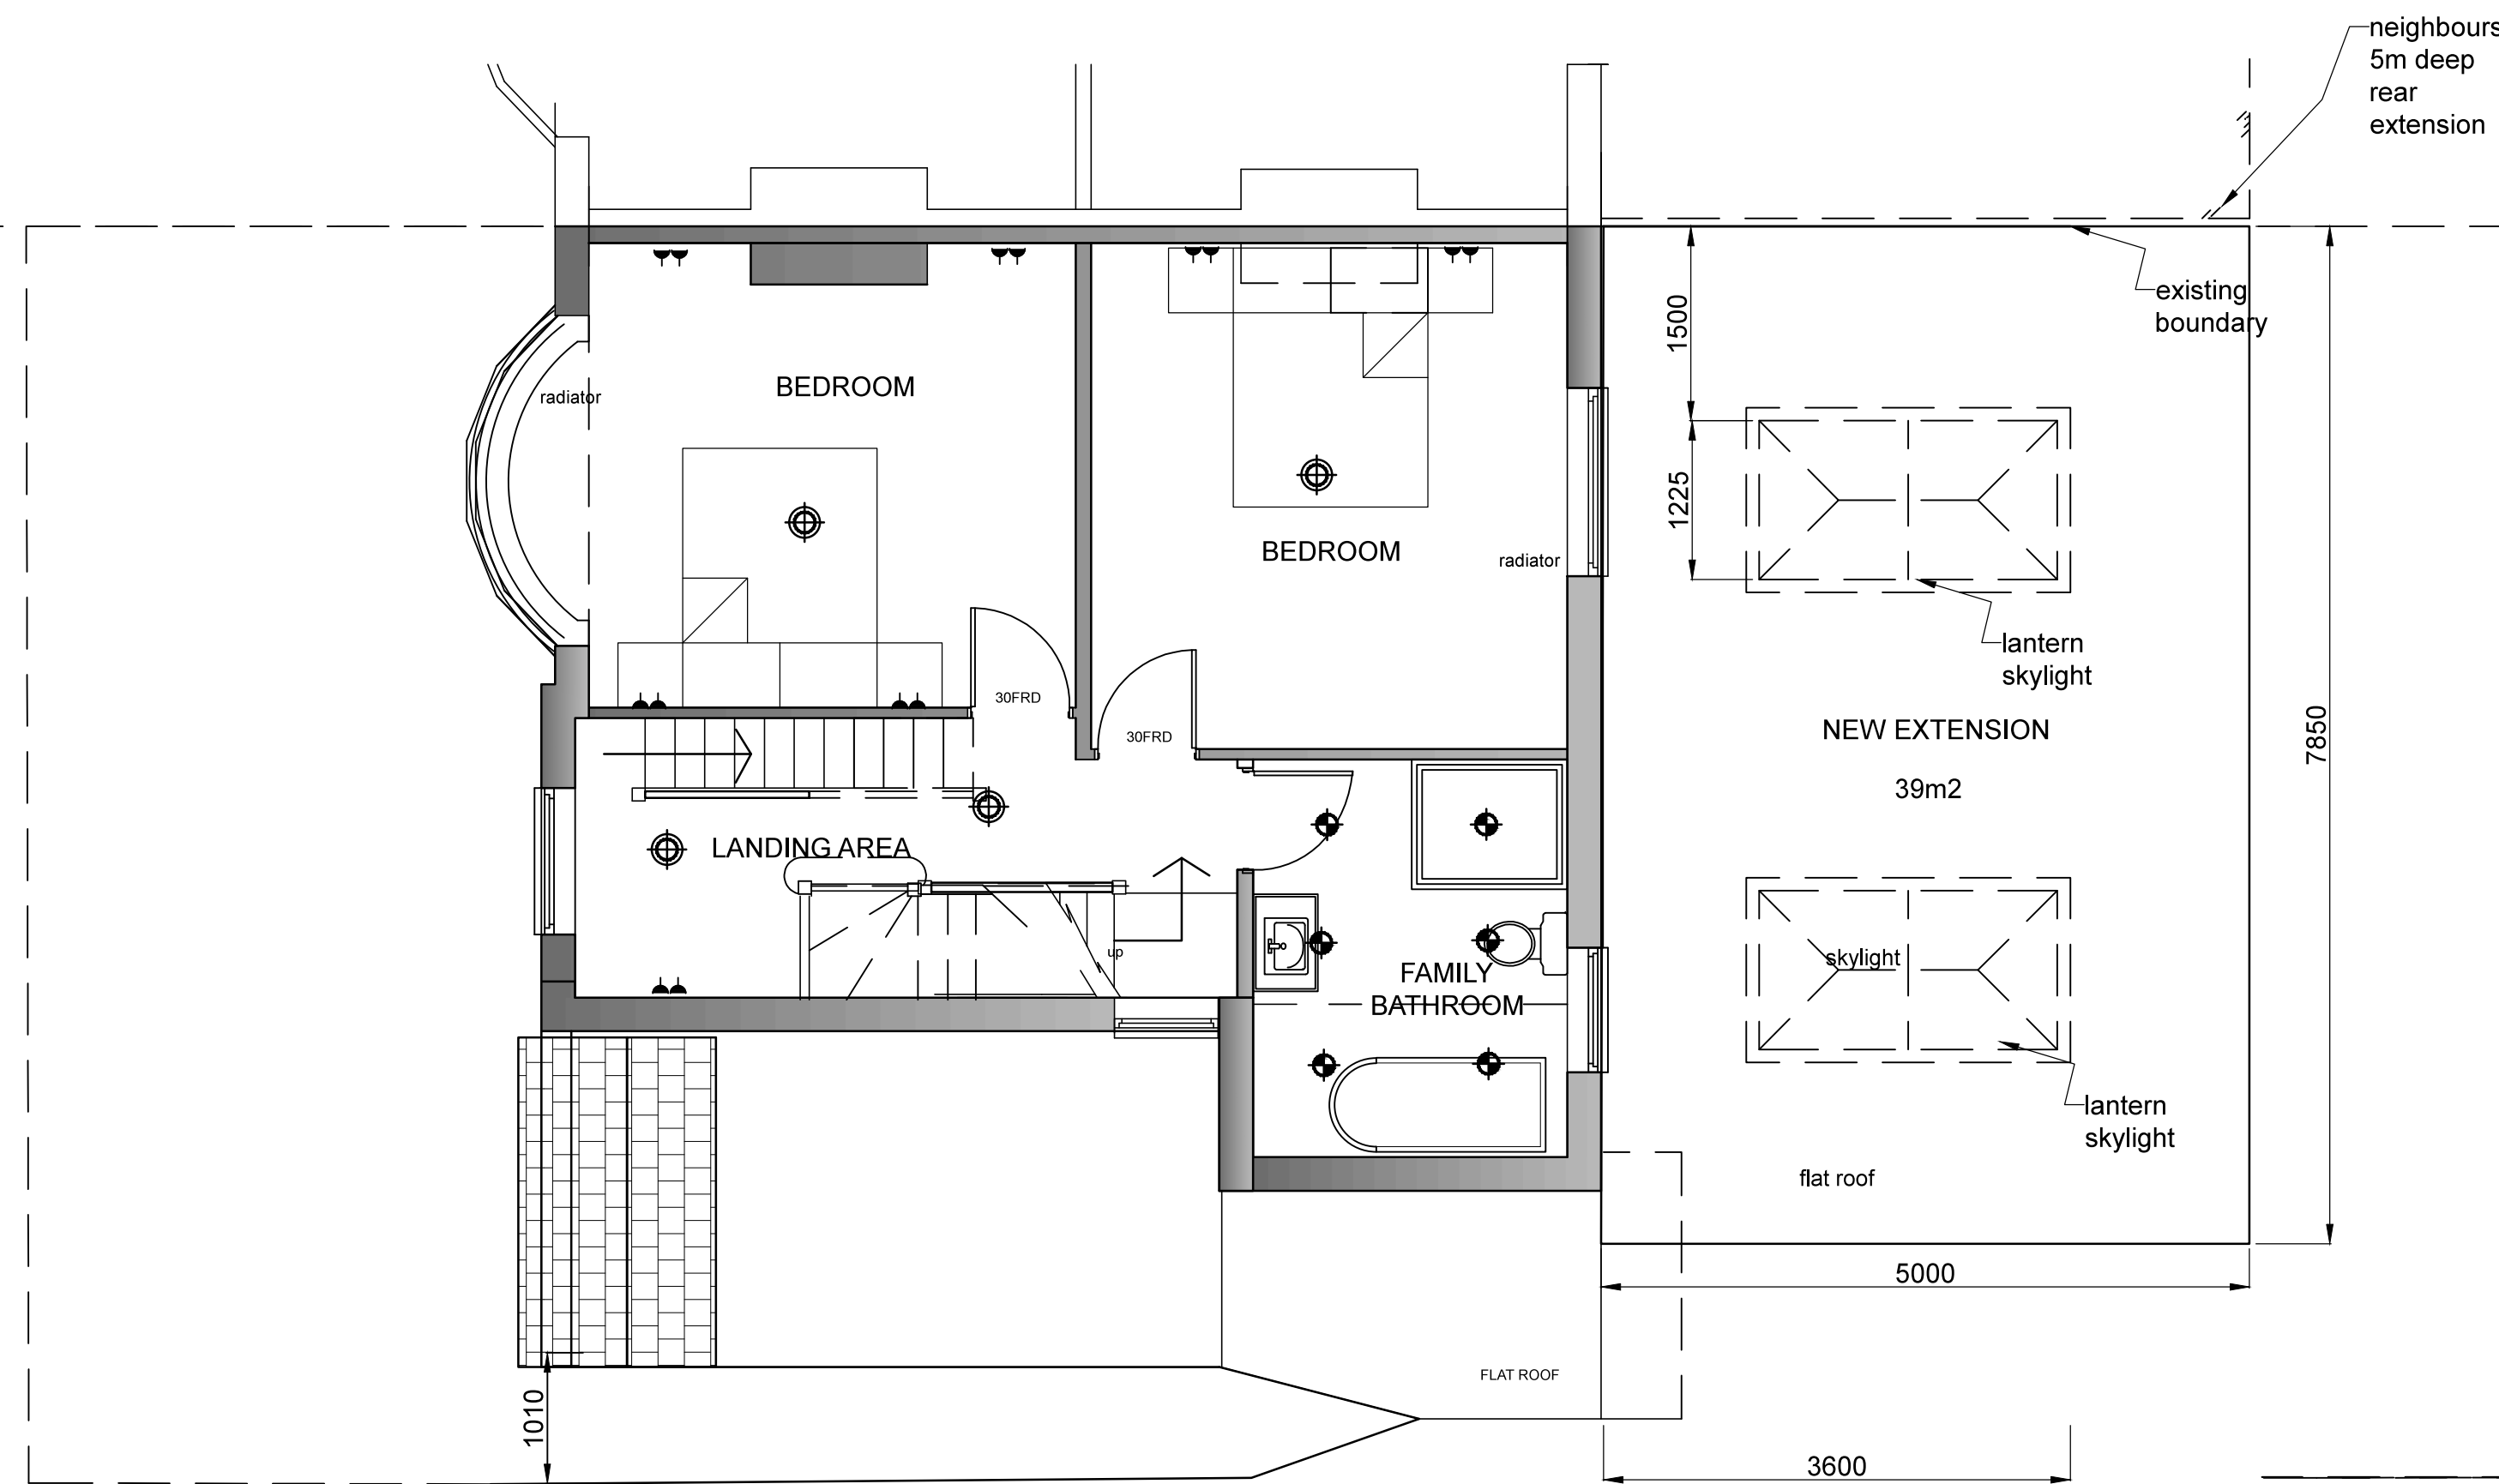

REV.	NOTES	DATE	BY
	DO NOT SCALE. WRITTEN DIMENSIONS TO BE USED IN PREFERENCE TO SCALED DIMENSIONS. ALL DIMENSIONS TO BE CHECKED ON SITE BY CONTRACTOR & ALL DISCREPANCIES TO BE REPORTED TO SMITH COLDHAM DESIGN LTD.		
CLIENT			
Mr & Mrs Park			
JOB TITLE			
40 Beechwood Avenue Ruislip, HA4 6EL			
DRAWING TITLE			
Ground Floor Plan First Floor Plan As Proposed			
SCALE		DRAWING No	
1-50 @ A1		6128-25-202	
DATE		REVISION	
March 2025			
DRAWN BY			
Patrick Smith MCSD			
 smith coldham design ltd 55 LIME GROVE, RUISLIP, MIDDLESEX, HA4 6RL M: 07774 476519 T: 020 8869 9681 E: patrick@smithcoldham.net design - architecture - brand development - project management			