



PROPOSED 1:100

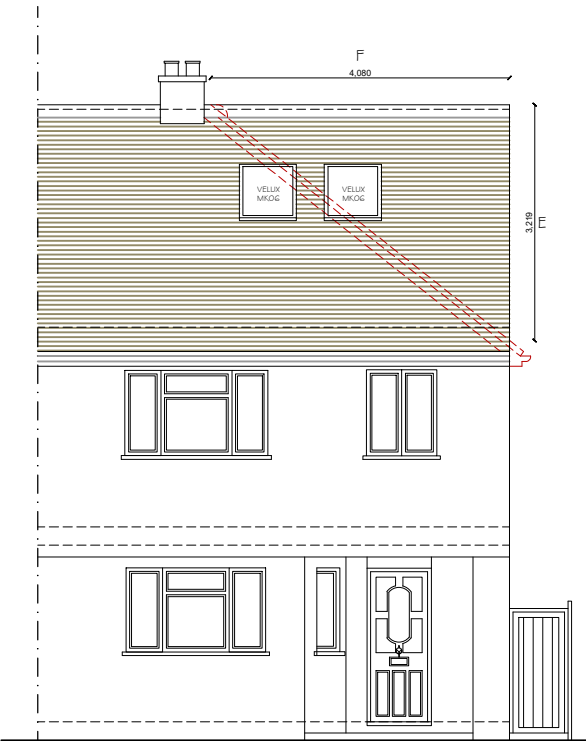


PROPOSED FRONT ELEVATION

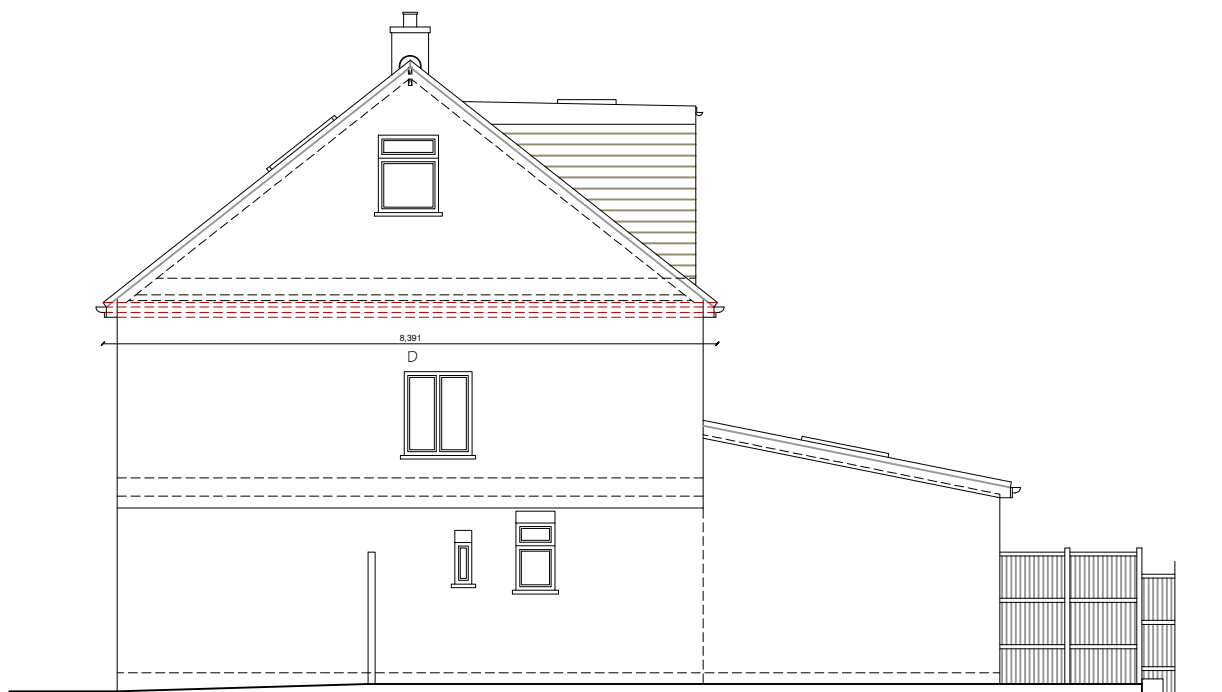


PROPOSED SIDE ELEVATION 01




PROPOSED REAR ELEVATION

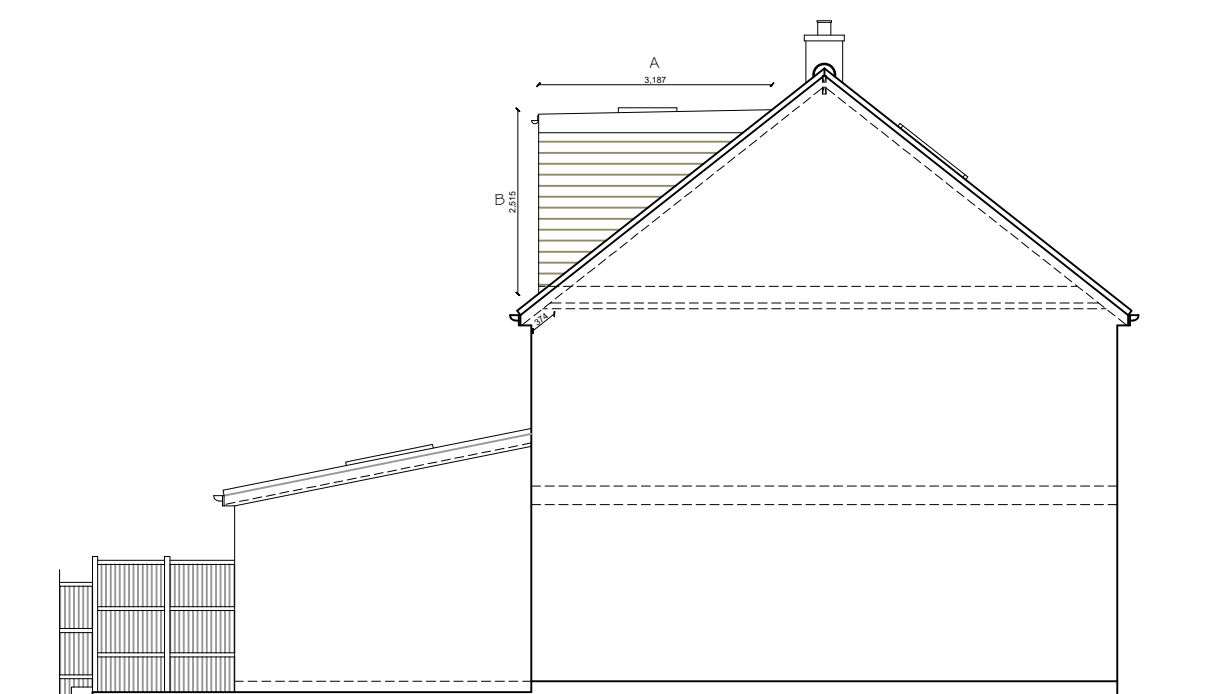


PROPOSED SIDE ELEVATION 02

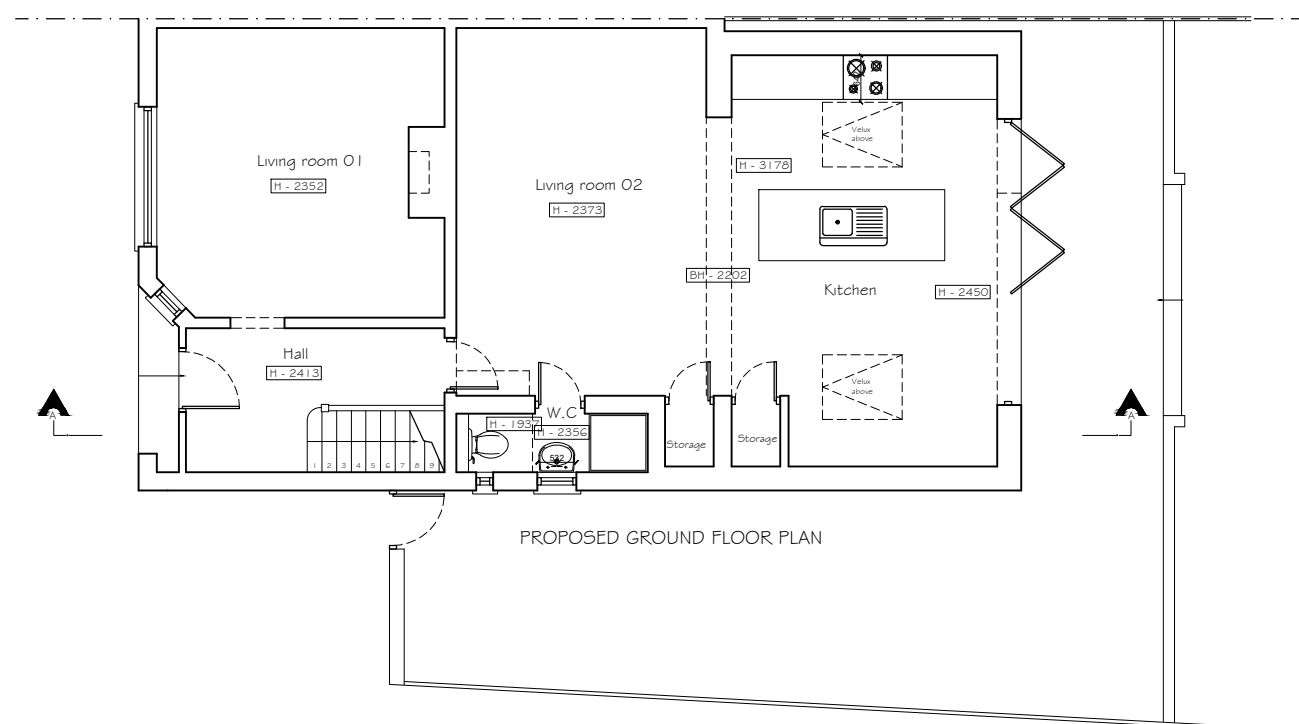



PROPOSED GROUND FLOOR PLAN

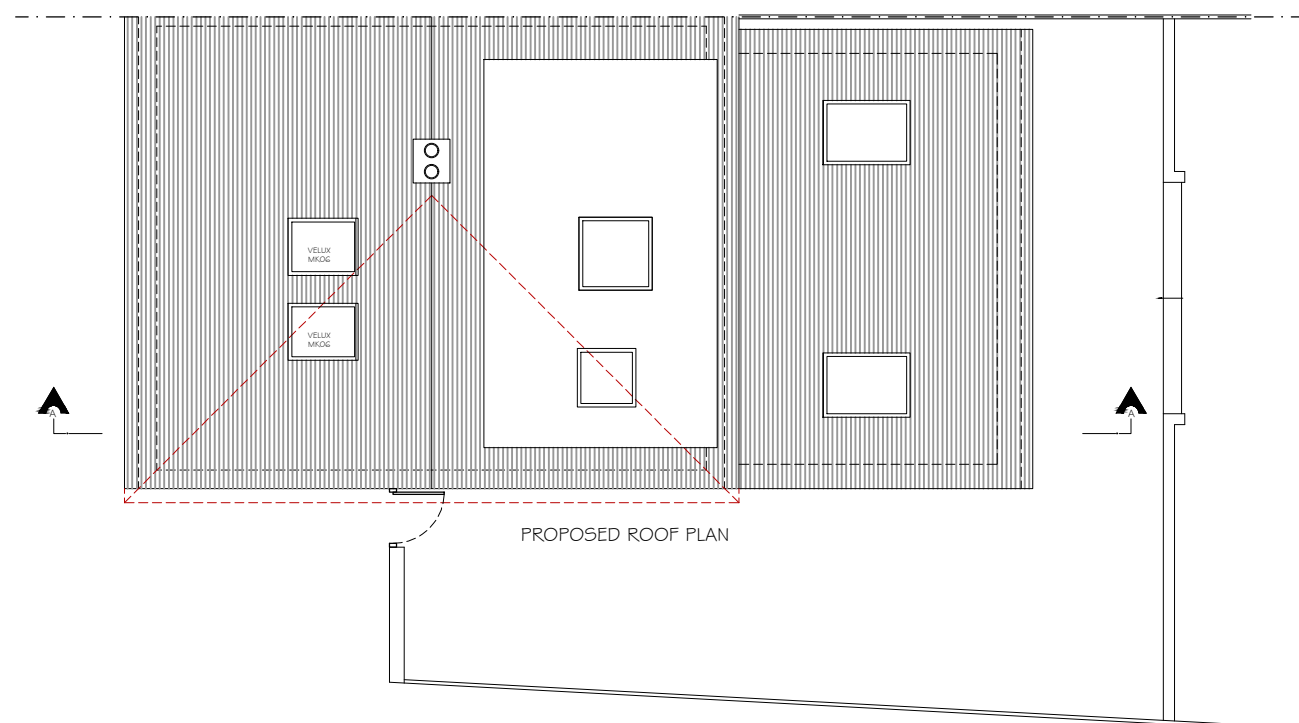


PROPOSED ROOF PLAN

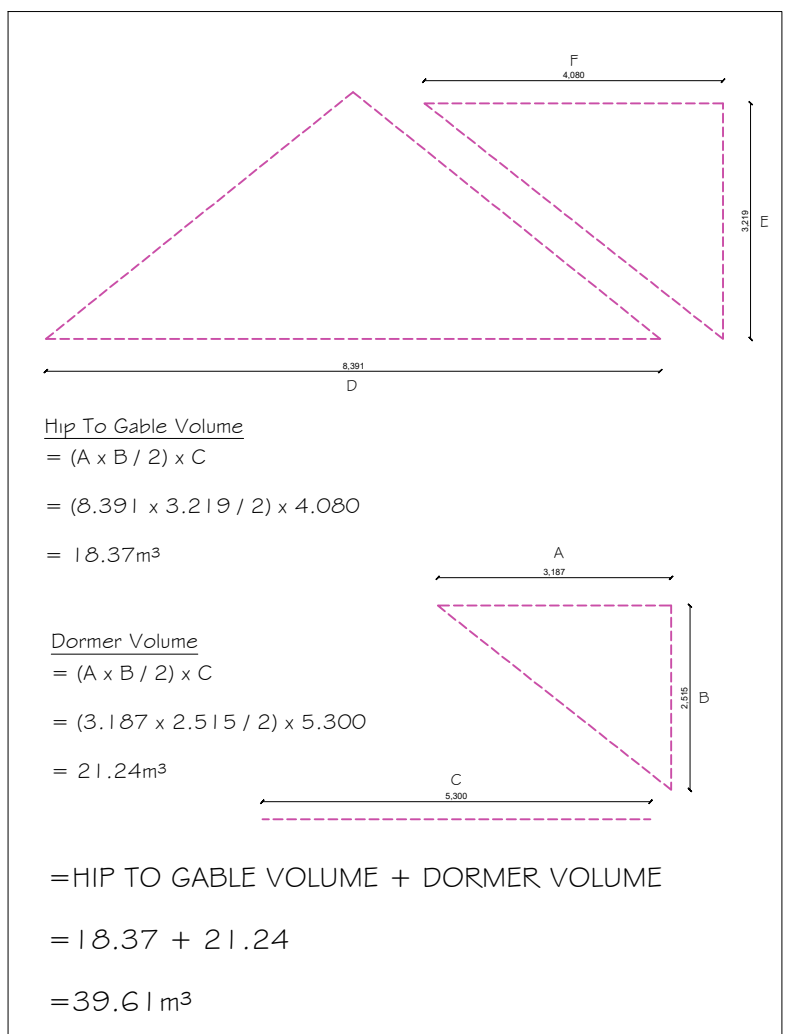


PROPOSED 1:50

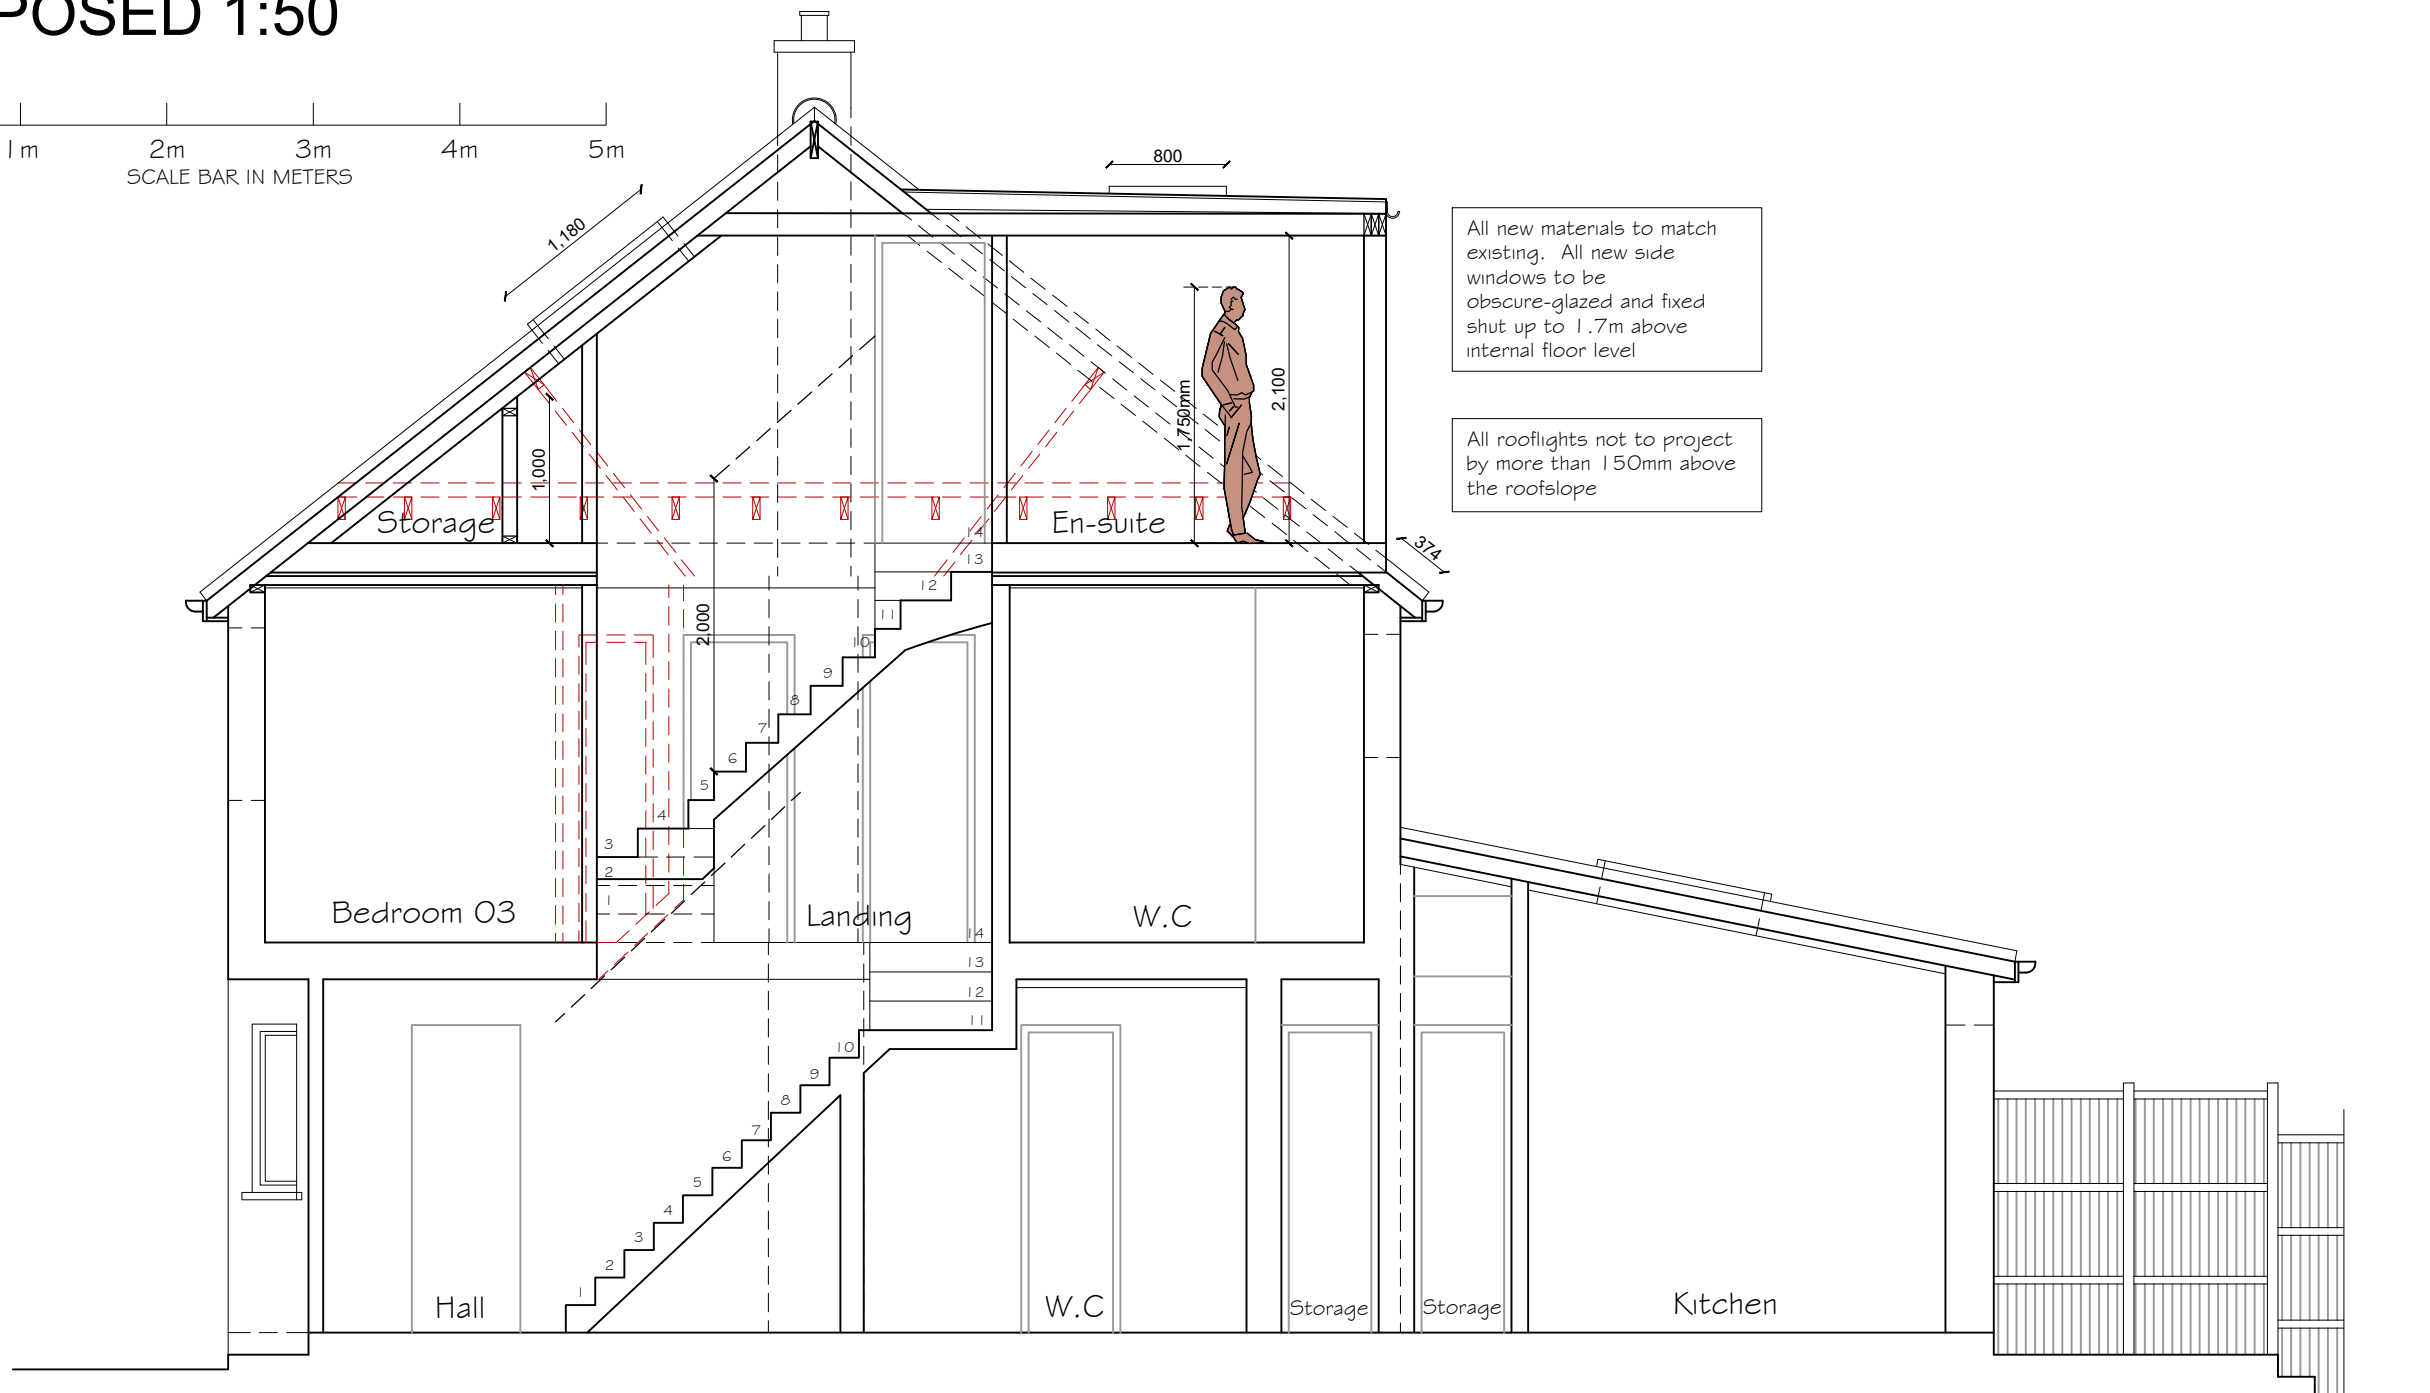 

PROPOSED SECTION A-A

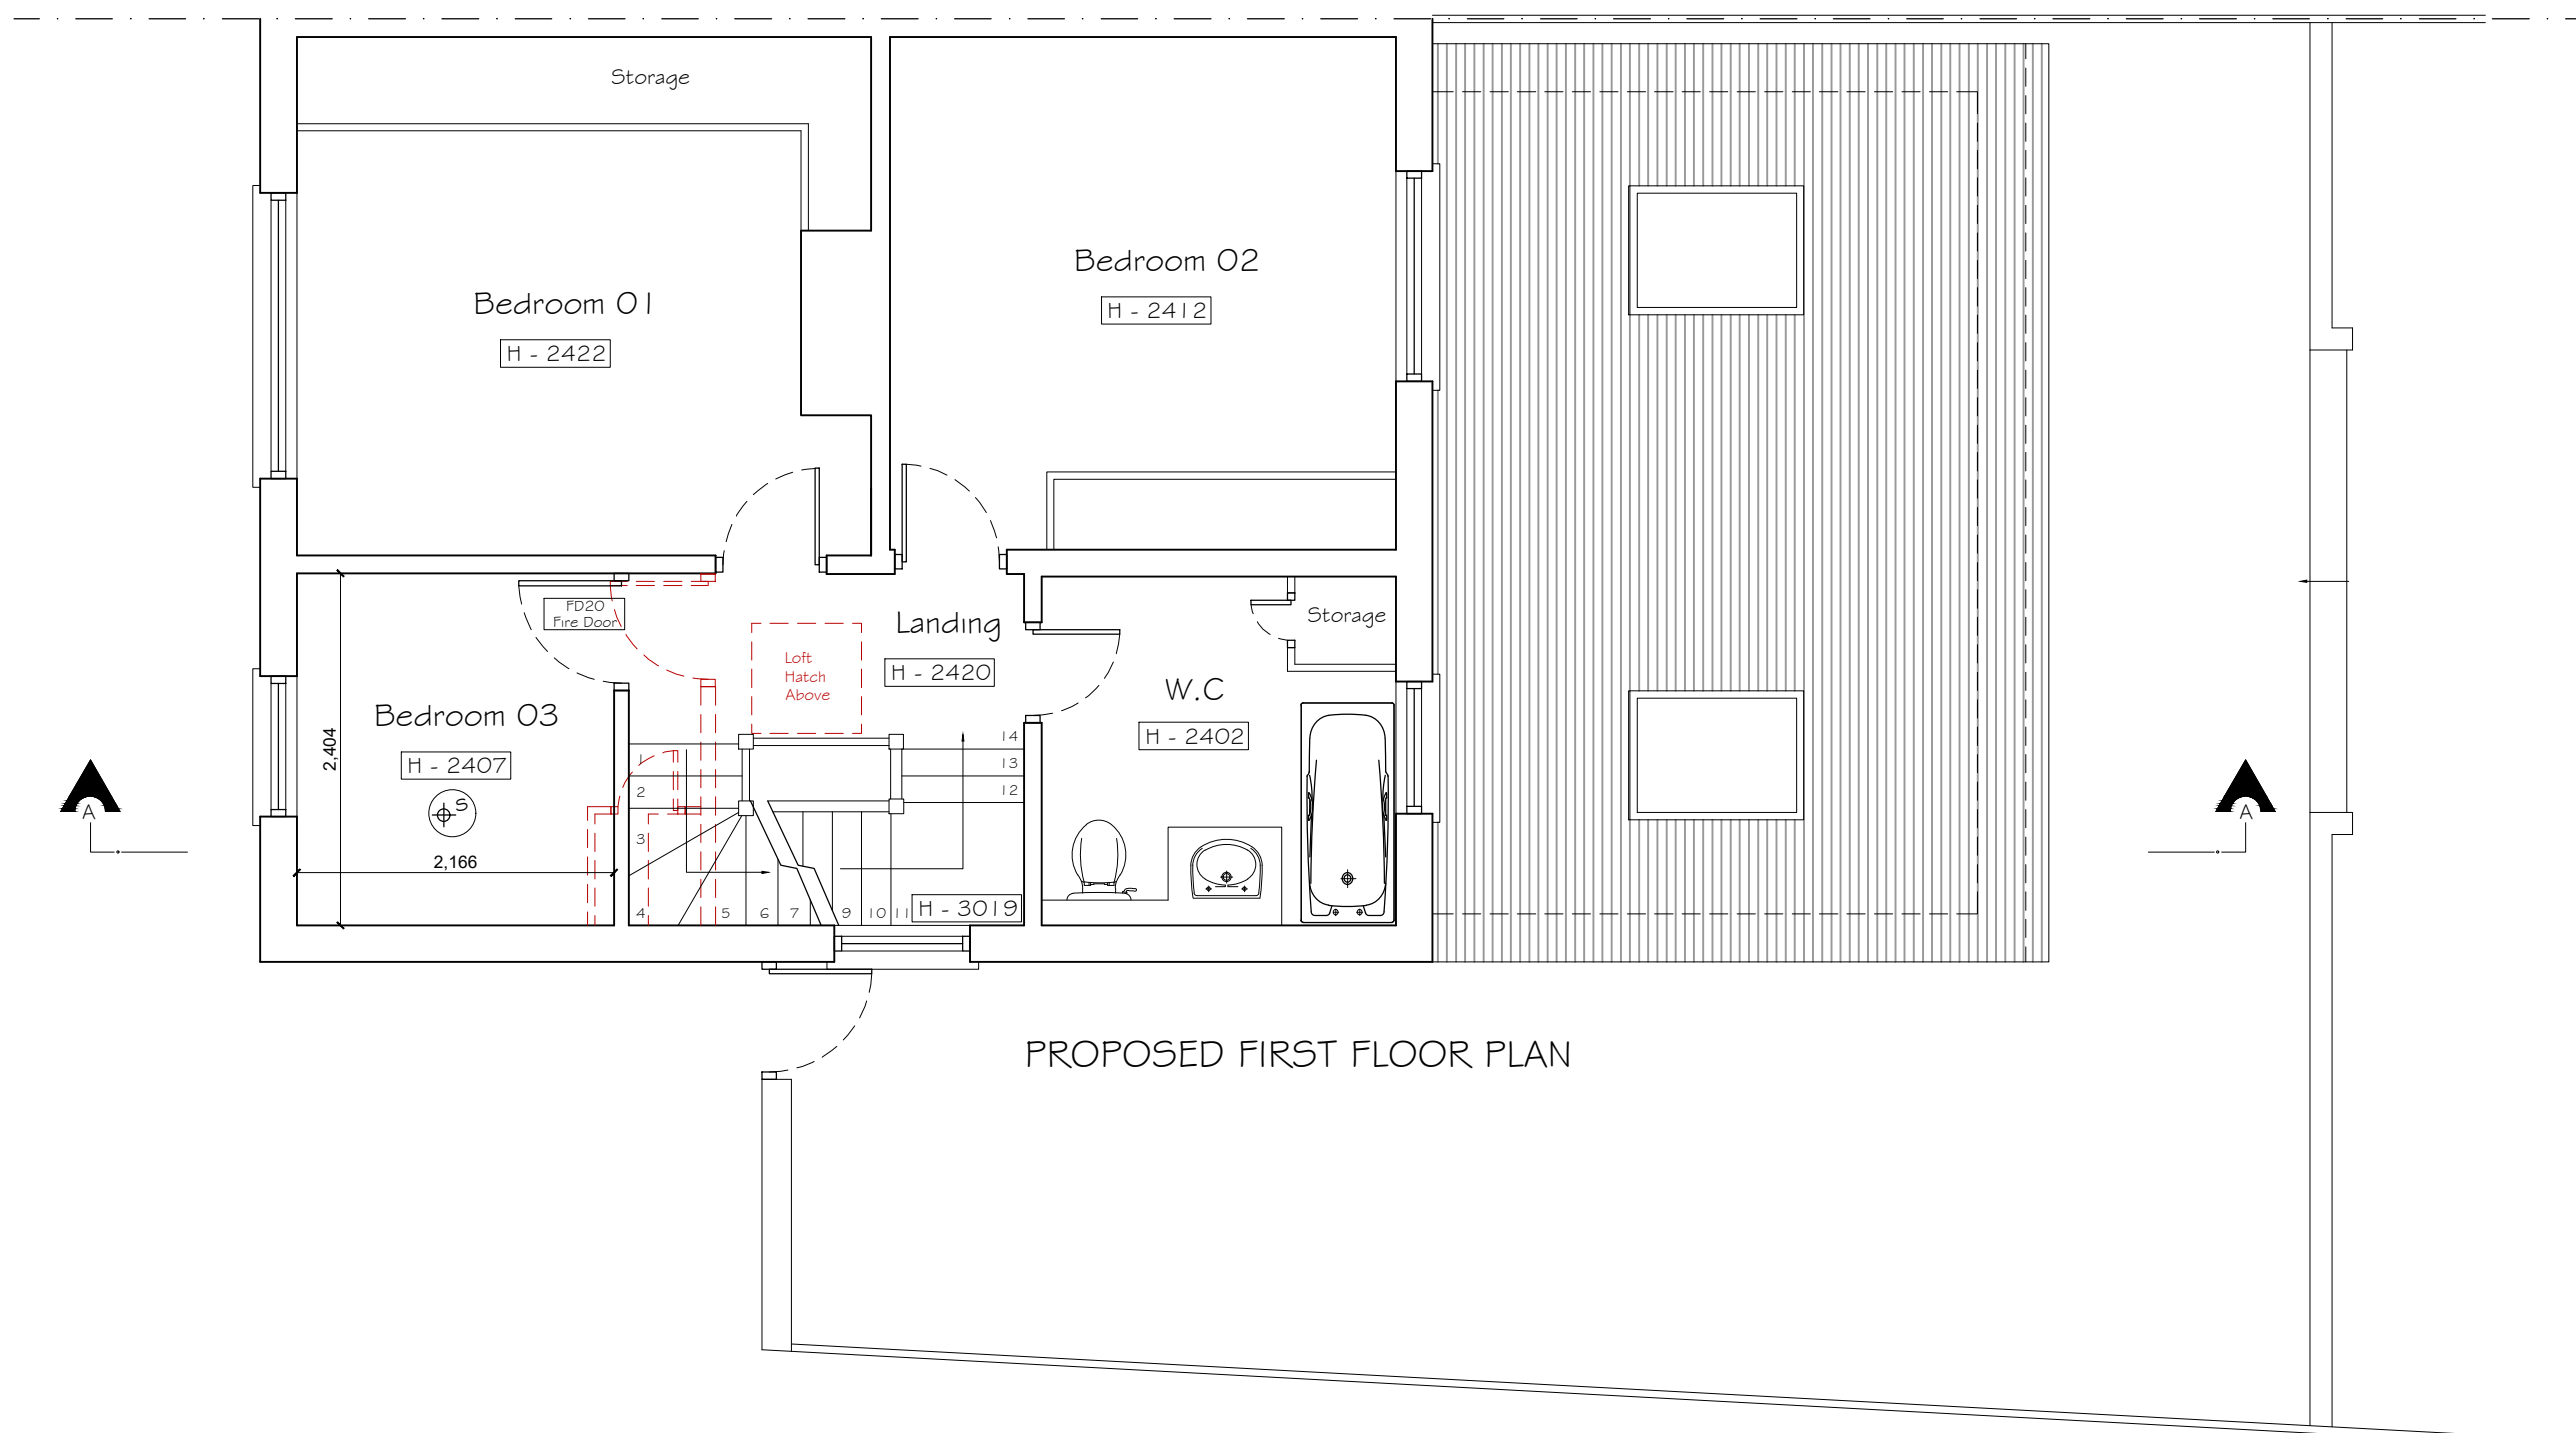

PROPOSED FIRST FLOOR PLAN

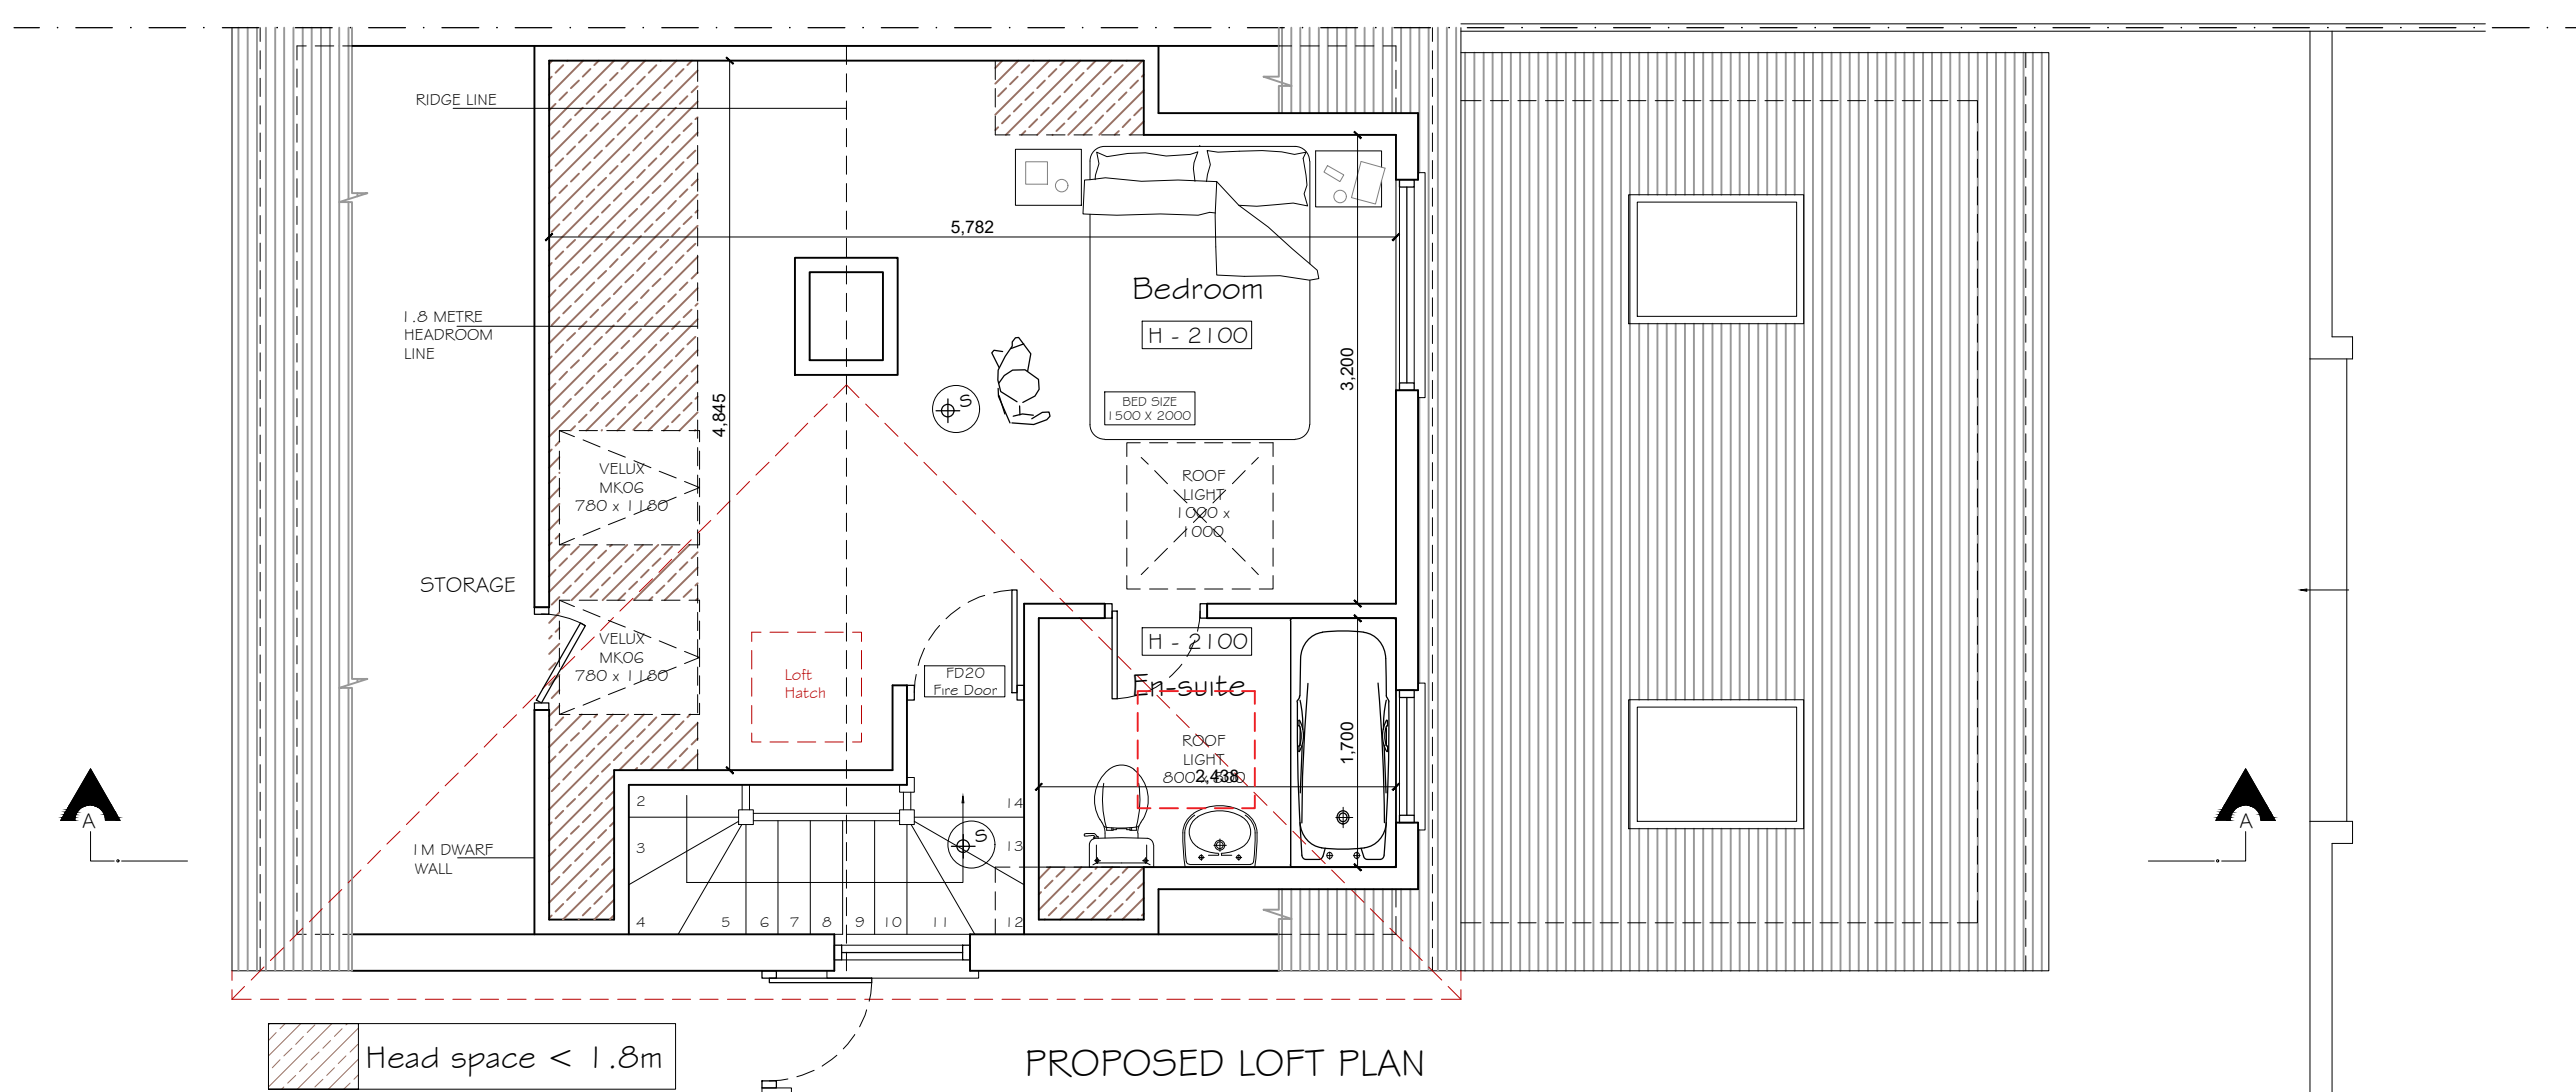

PROPOSED LOFT PLAN

Copyright © Studio 136 Architects Ltd
This drawing which is the property of Studio 136 Architects Ltd is the subject of Intellectual Property Rights including copyright and design right and shall not be reproduced, copied, loaned or submitted to any other party without the written consent of Studio 136 Architects Ltd

This drawing is not to be scaled. Only figured dimensions to be taken. Any discrepancies to be reported to the Studio 136 Architects Ltd prior to setting out or ordering of any materials

studio
136 architects
6 The Broadway, Wembley, Middlesex, HA9 8JT
Tel/Fax: 020 8907 7131 e-mail: info@studio136.co.uk

Project
LOFT CONVERSION AT
93 STAFFORD ROAD

HA4 6PD
Client
MR. SOINSKI
93 STAFFORD ROAD

HA4 6PD

Drawing Title
PROPOSED PLANS
SECTION & ELEVATIONS

Scale	Drawn	Checked	Authorised
1:100 / 1:50 @ A1		--	--
	JUNE 2023	--	--

Drawing Number	Rev
ST_JUNE 23_93_STA_002	-