

Key Plan



Do not scale from this drawing

Notes



Alex Findlater Ltd  
Unit 4  
44 Colville Road  
London, W3 8BL

T +44 (0)20 8896 3913  
office@alexfindlater.com  
www.alexfindlater.com

Client

Project  
93 Stafford Rd, Ruislip HA4 6PD


Drawing Title  
Existing and proposed roof plans

Date  
12/05/2023


Scale@A3  
1:100

Project No.      Drawing Status

Drawing Number      Drawn By      Revision

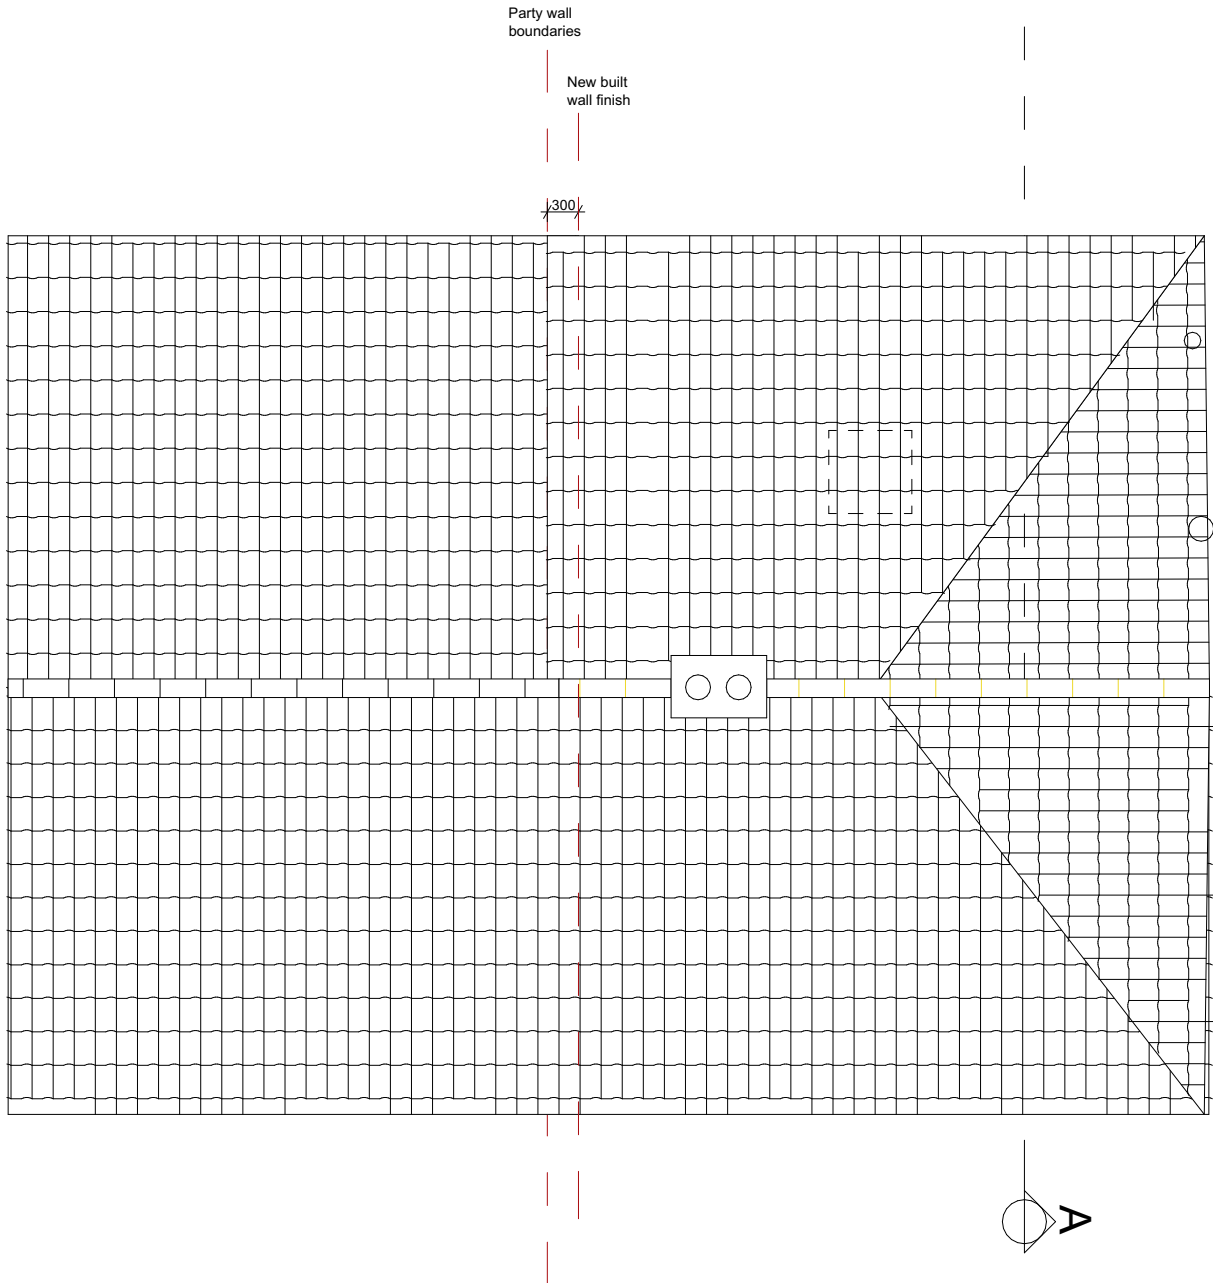

RF  
01 Existing Roof Plan  
1:100

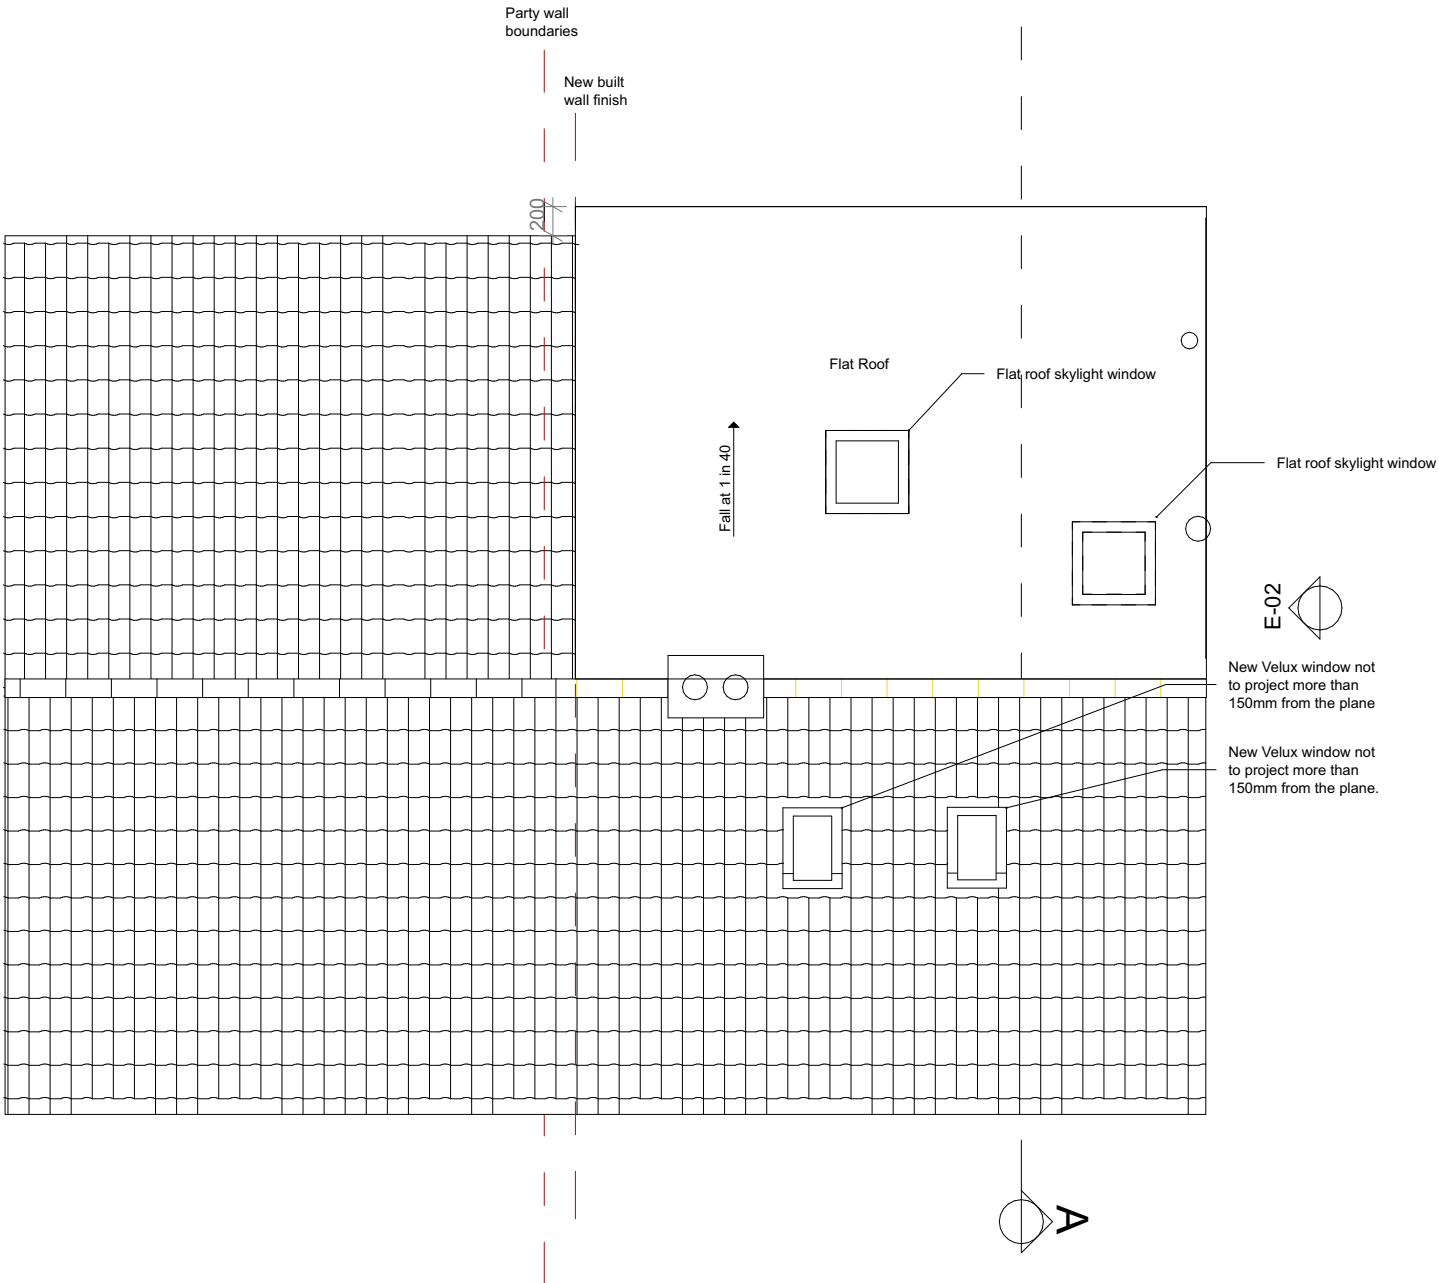

RF  
02 Proposed Roof Plan  
1:100

