




# PLANNING APPLICATION

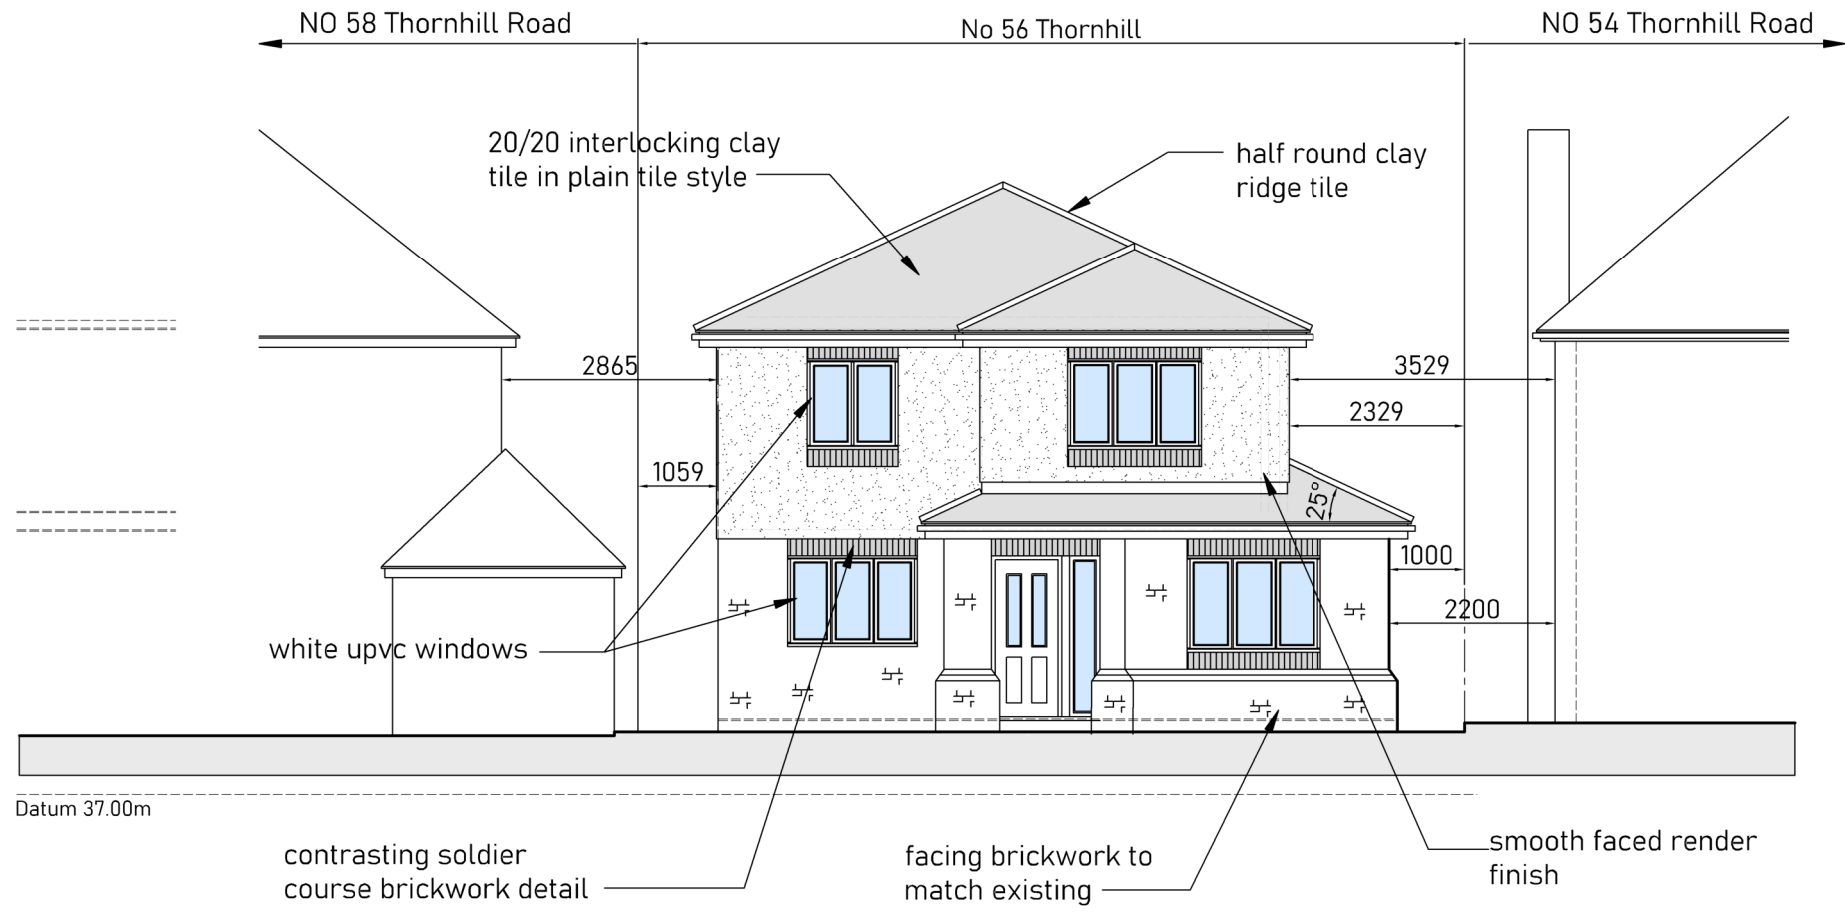


PROPOSED DWELLING  
FRONT ELEVATION

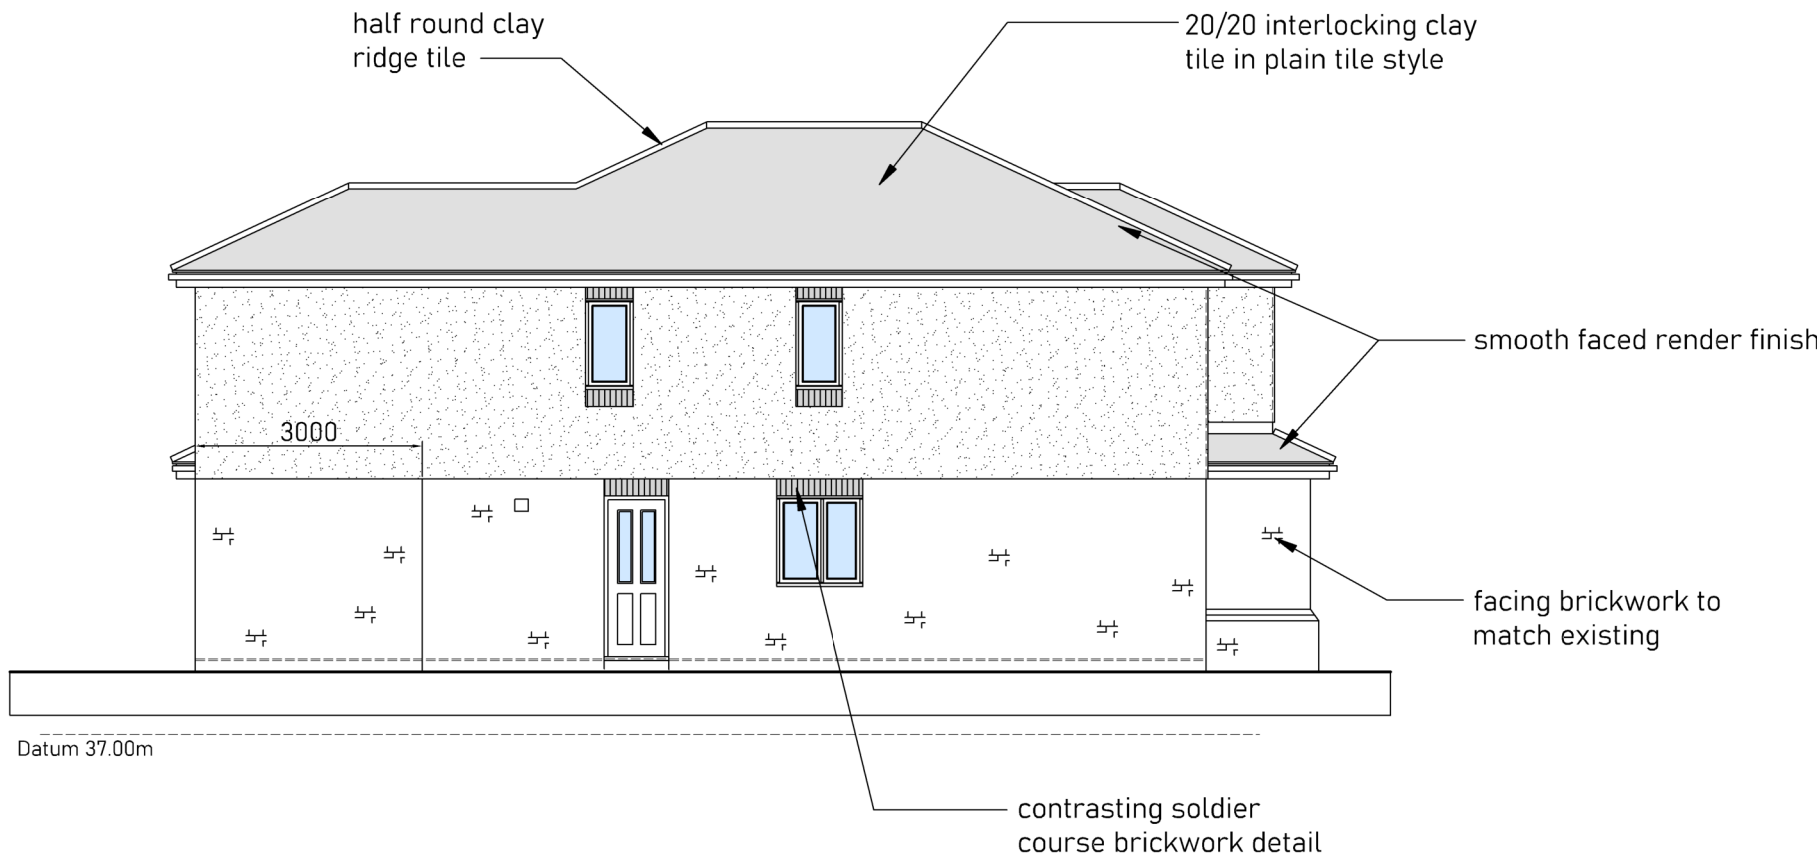


PROPOSED DWELLING  
SIDE ELEVATION

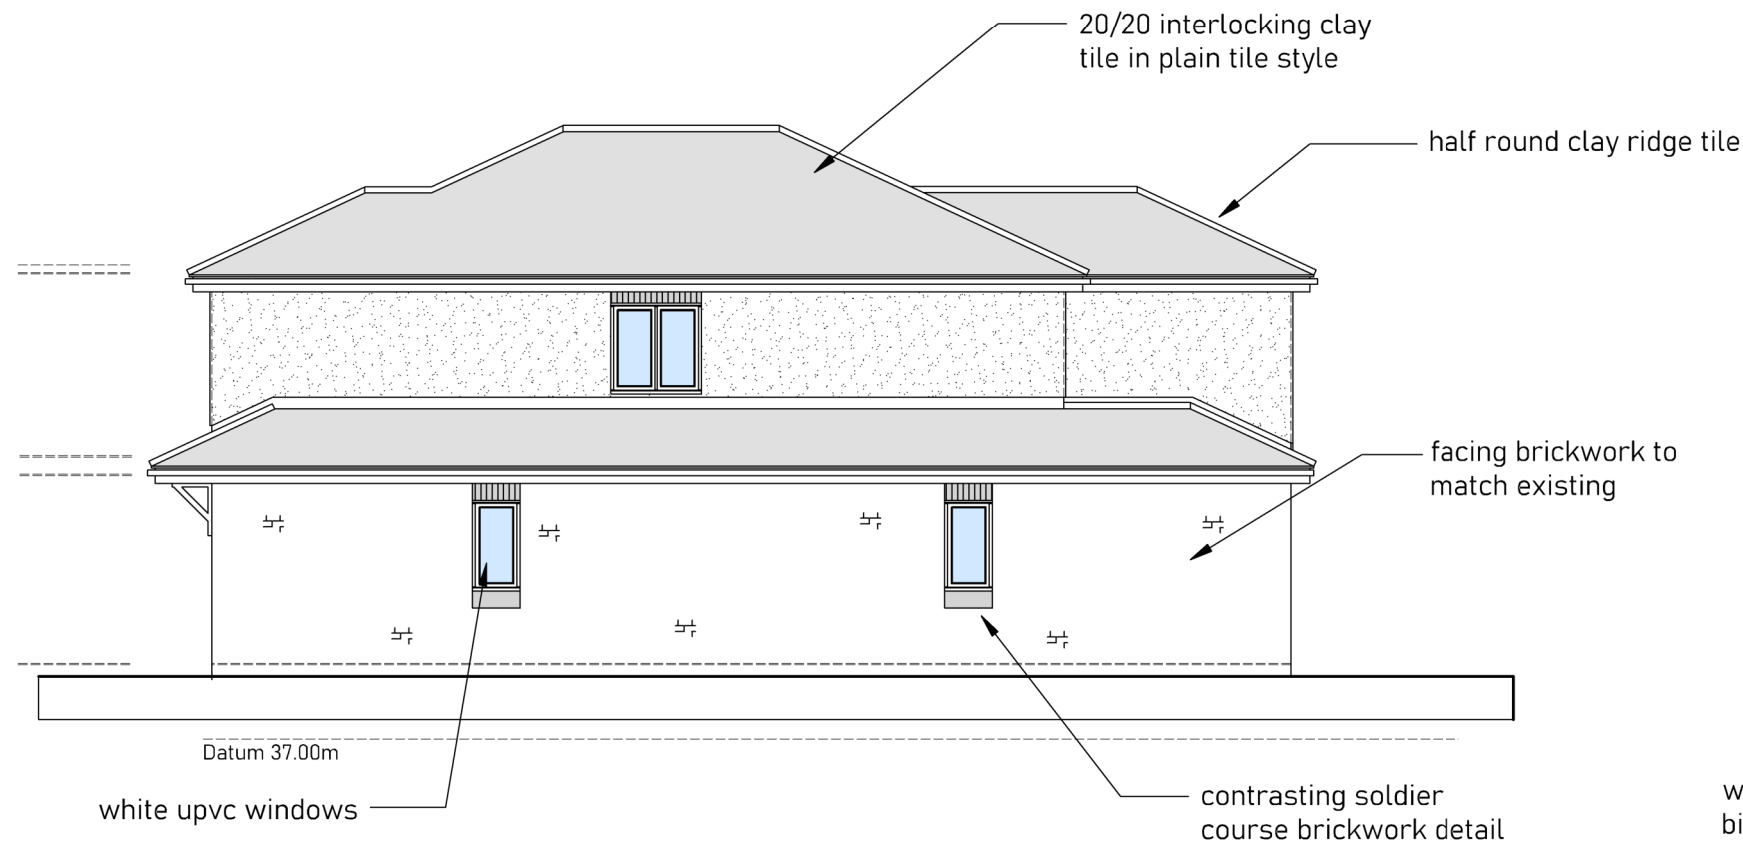


PROPOSED DWELLING  
SIDE ELEVATION

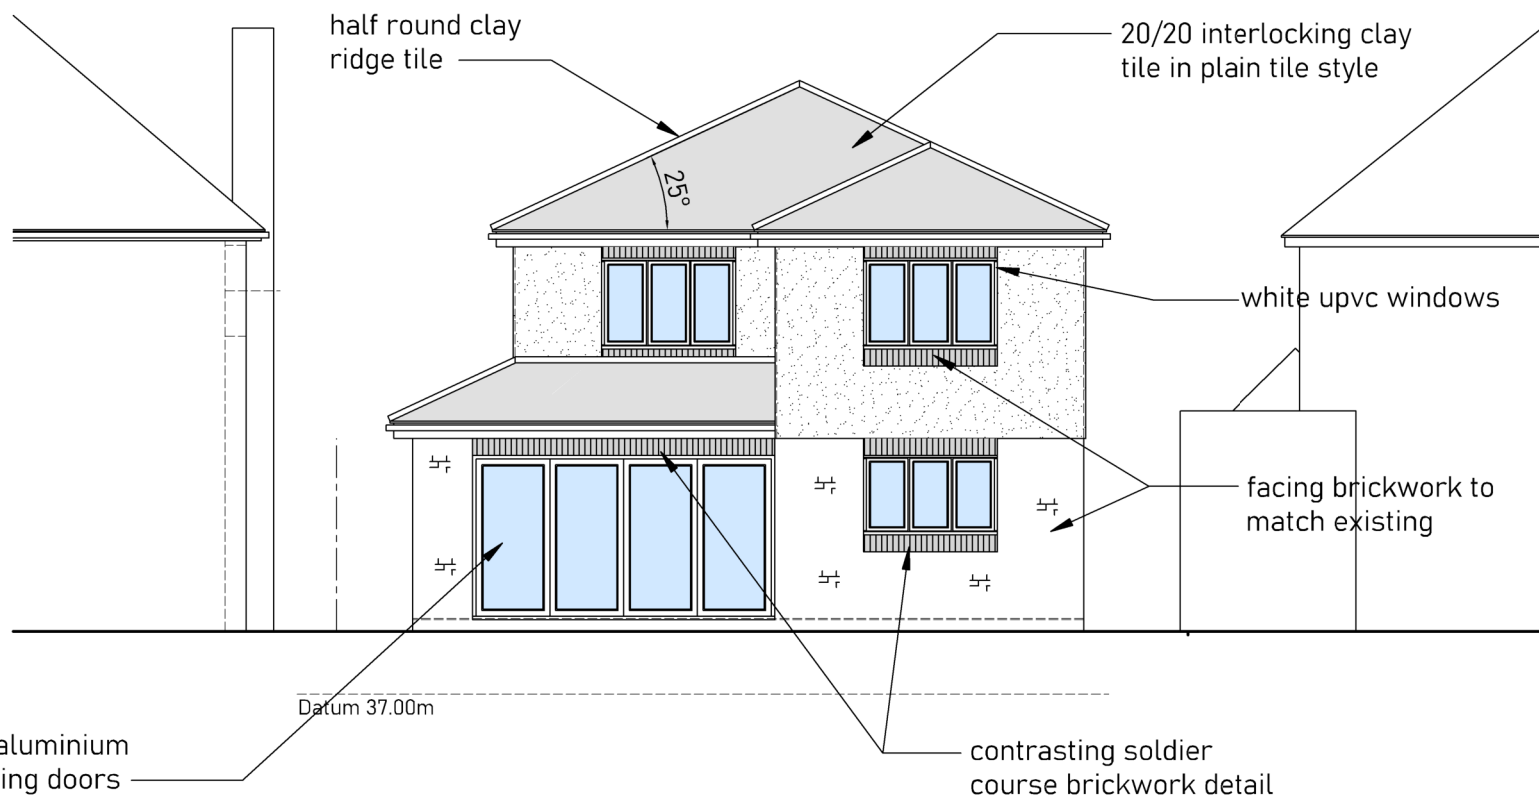


PROPOSED DWELLING  
REAR ELEVATION

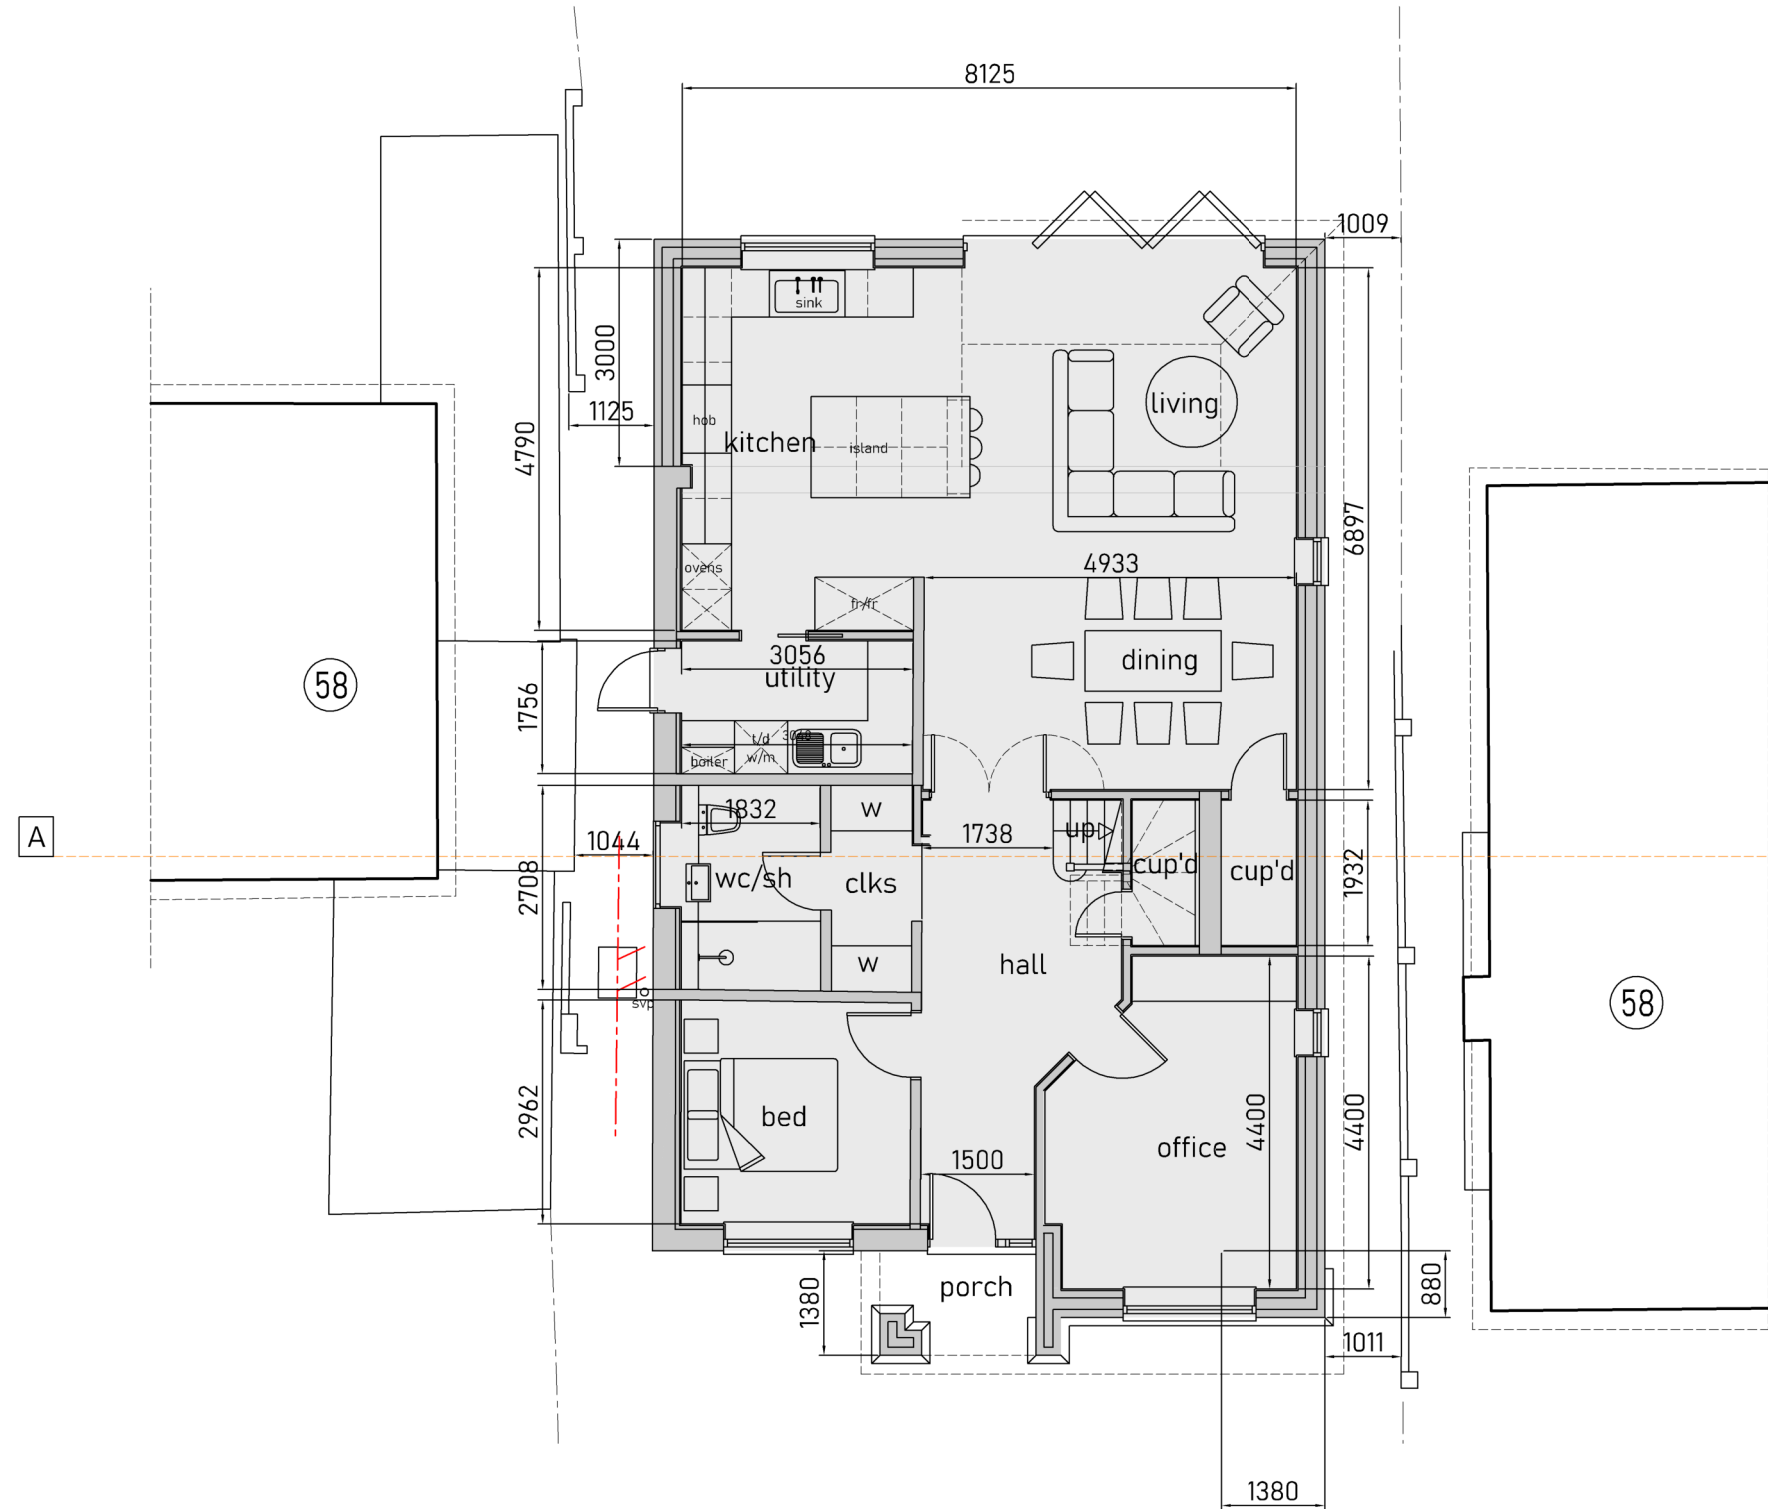

PROPOSED DWELLING  
GROUND FLOOR PLAN

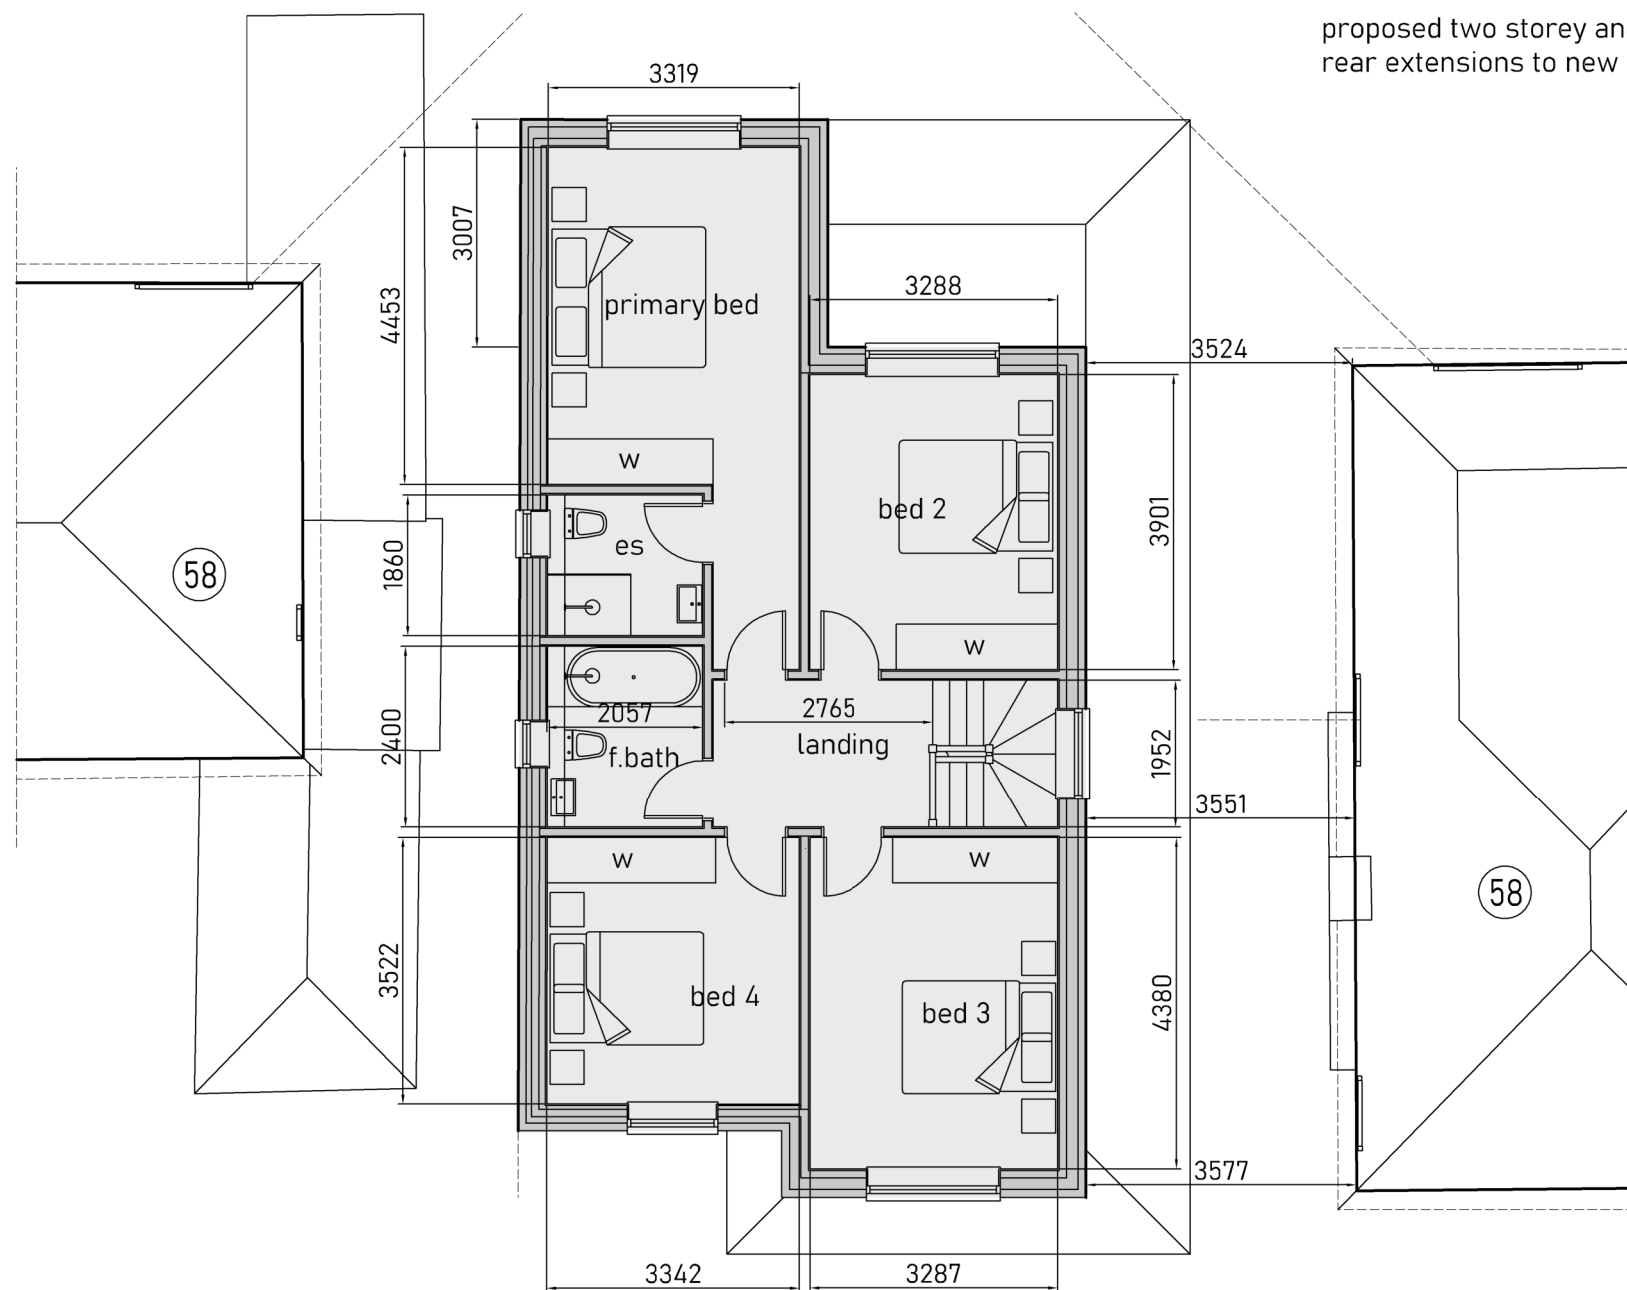



PROPOSED DWELLING  
FIRST FLOOR PLAN

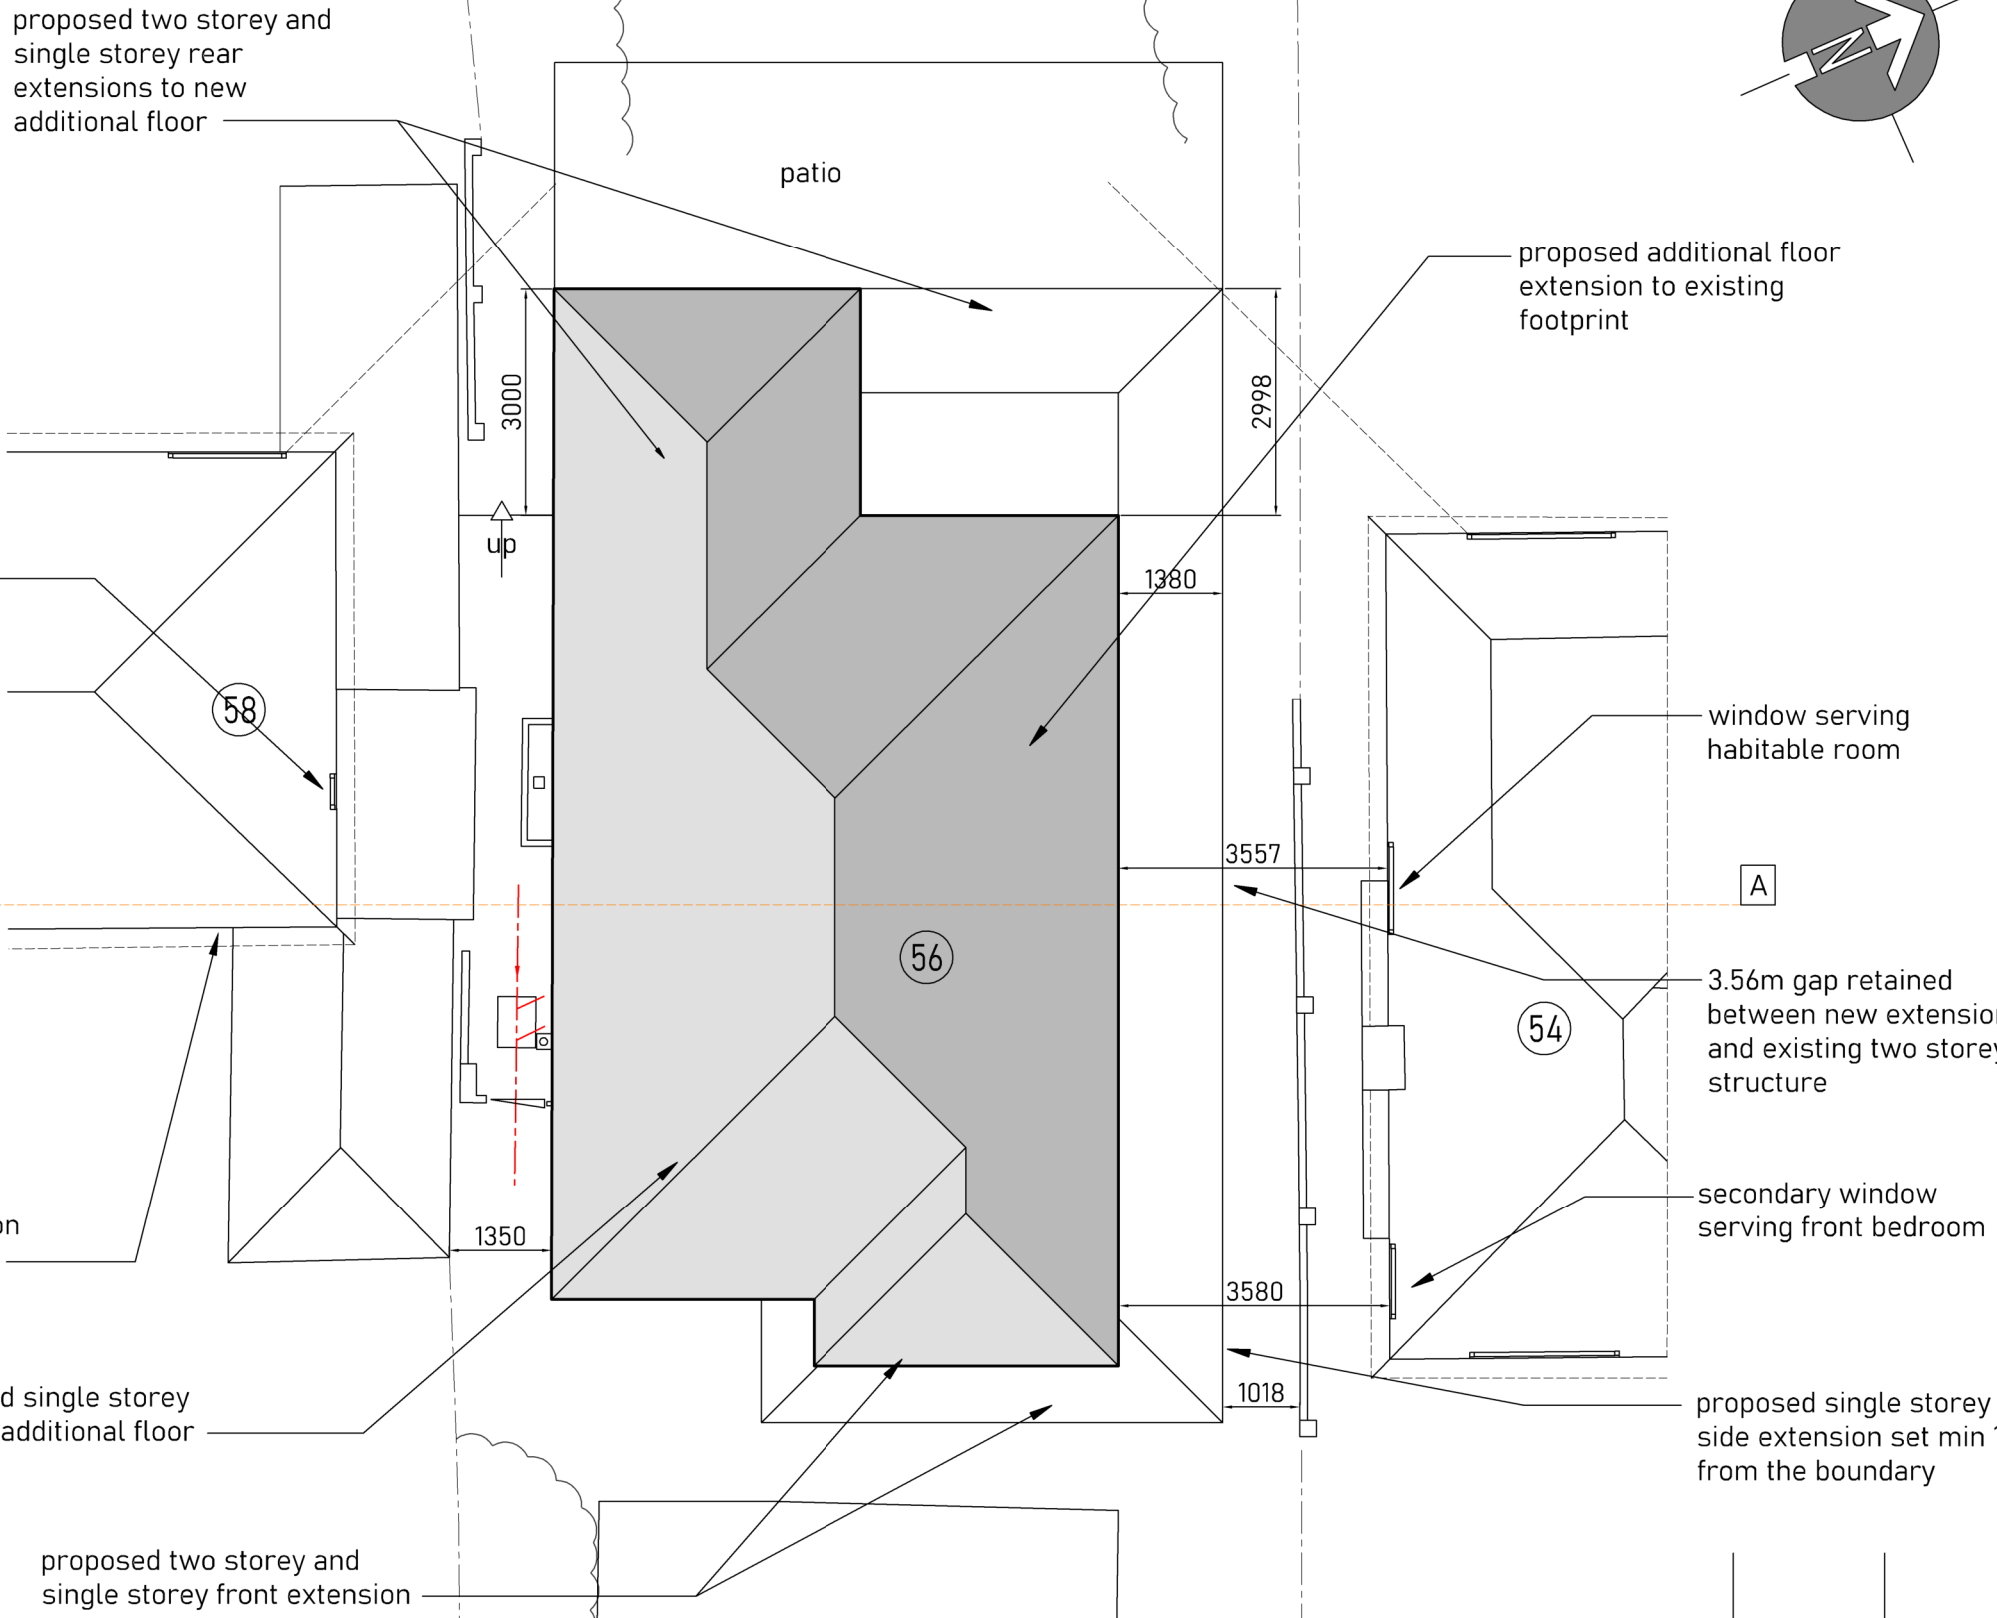

PROPOSED DWELLING  
SITE LAYOUT PLAN

- NOTES
1. All dimensions are to be checked on site prior to the commencement of work and any discrepancy is to be reported to the construction manager before construction.
  2. All work is to comply with current Building Regulations and allied legislation.
  3. All contractors and sub-contractors must ensure that they have the latest issue of this drawing and details before the commencement of work on site.
  4. All materials are to be used and installed in strict compliance with the relevant manufacturers instructions and recommendations.
  5. All works on site, managed and implemented as a result of the designs indicated on this drawing, are to be given full consideration for compliance with the Health and Safety CDM Regulations in respect of design and implementation on site and no works are to be undertaken if it is considered that compliance with the Building Regulations cannot be achieved.
  6. All dimensions shown in millimetres.
  7. Footprint of buildings shown at 0m above ground level.

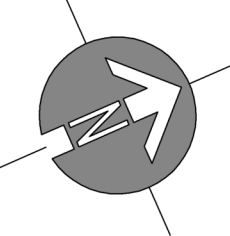

A	31-03-25	Council comments
rev:	date:	description:
scale:	1 : 100 A1	date: 14-02-2025
drawing no:	717 / P / 2 <sup>A</sup>	drawn: sc/jd
drawing: PROPOSED DRAWINGS SITE PLAN, FLOOR PLANS & ELEVATIONS		
project: 56 THORNHILL ROAD, ICKENHAM, UB10 8SQ		
client: MR S KELLY		
<div><p>Jack Dušek &amp; Co.</p><p>ARCHITECTURE • PLANNING • DEVELOPMENT</p></div>		
Nelson House, Bury Lane, Richmond, W9 1DN Tel: 0203 611 0100 Email: <a href="mailto:design@jackdusek.co.uk">design@jackdusek.co.uk</a> <a href="http://www.jackdusek.co.uk">www.jackdusek.co.uk</a>		
print history	Munday, 31 March, 2025	17.4214