





EXISTING
FRONT ELEVATION (1:100)

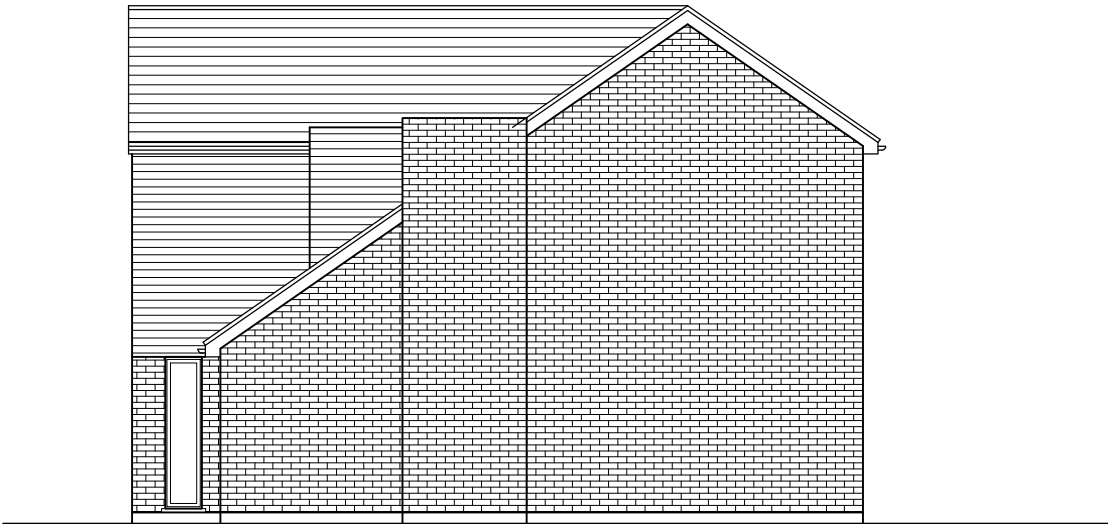


EXISTING
SIDE ELEVATION (1:100)



EXISTING
REAR ELEVATION (1:100)

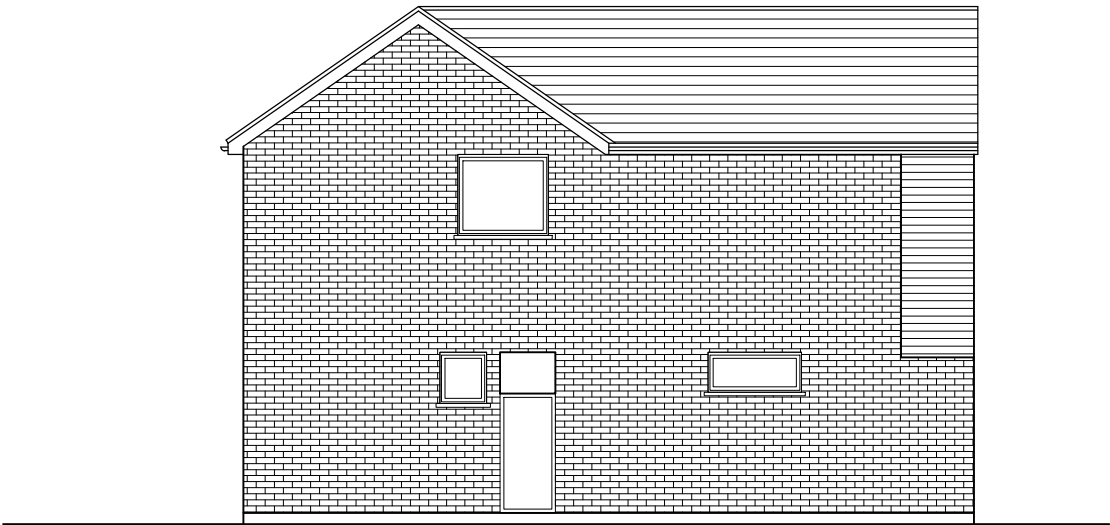

EXISTING
SIDE ELEVATION (1:100)

 

NEIL HAWES & ASSOCIATES LTD
Chartered Building Surveyors . Planning & Design . Structural Engineers
1st Floor North Wing, Salsbury House, 81 High Street,
Potters Bar, HERTS., EN6 5AS
Tel: 01707 644434 Fax: 01707 661284
Email: neilhawes@nhaltld.co.uk



PLANNING						TITLE Existing Elevations						PROJECT 29 Fairacres, Ruislip HA4 8AN						SCALE 1:100 @ A3									
												CLIENT Mr & Mrs Heilemann				DRAWN MM		CHECKED NH		DATE 03/2023		JOB No. 2312		DWG No. PL201		Rev. -	
-						Notes						Date		Rev													

© NEIL HAWES & ASSOCIATES LTD

FIGURED DIMENSIONS MAY BE TAKEN FROM THIS DRAWING. ALL DIMENSIONS TO BE CHECKED AND CONFIRMED ON SITE