




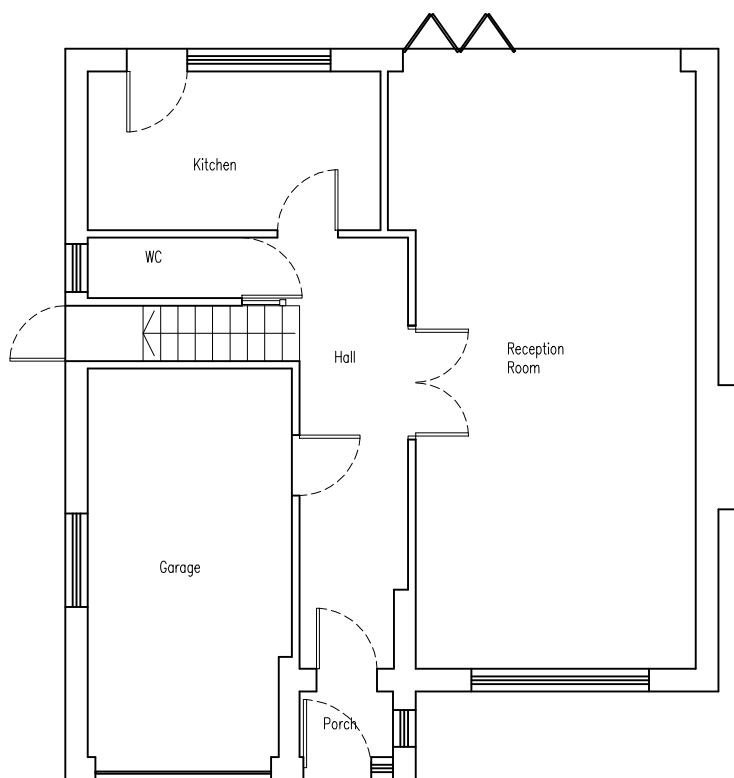


EXISTING
GROUND FLOOR
SCALE 1:100

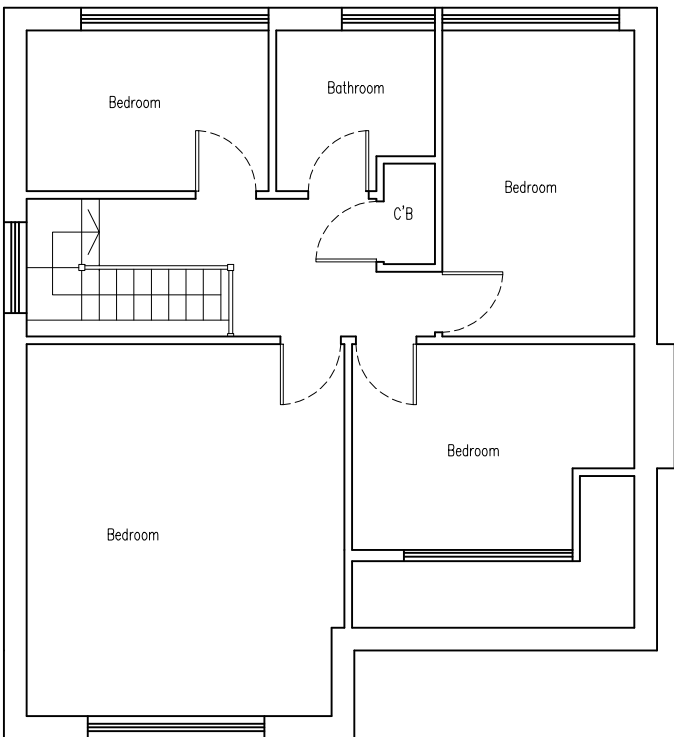

EXISTING
FIRST FLOOR
SCALE 1:100

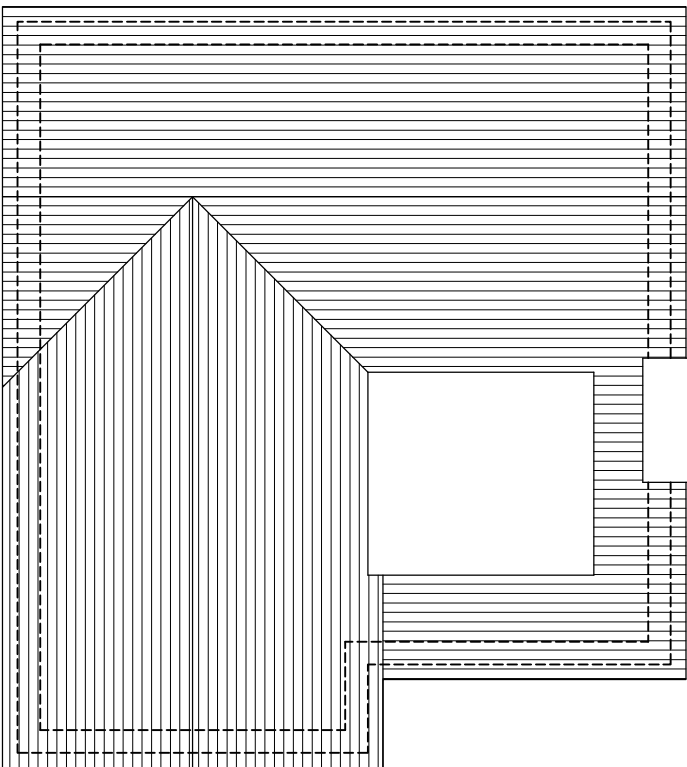

EXISTING
ROOF PLAN
SCALE 1:100

 

PLANNING				TITLE Existing Floor Plans		PROJECT 29 Fairacres, Ruislip HA4 8AN			SCALE 1:100 @ A3		
Notes				Date		CLIENT --	DRAWN MM	CHECKED NH	DATE 03/2023	JOB No. ----	DWG No. PL101
				Rev							Rev. -