




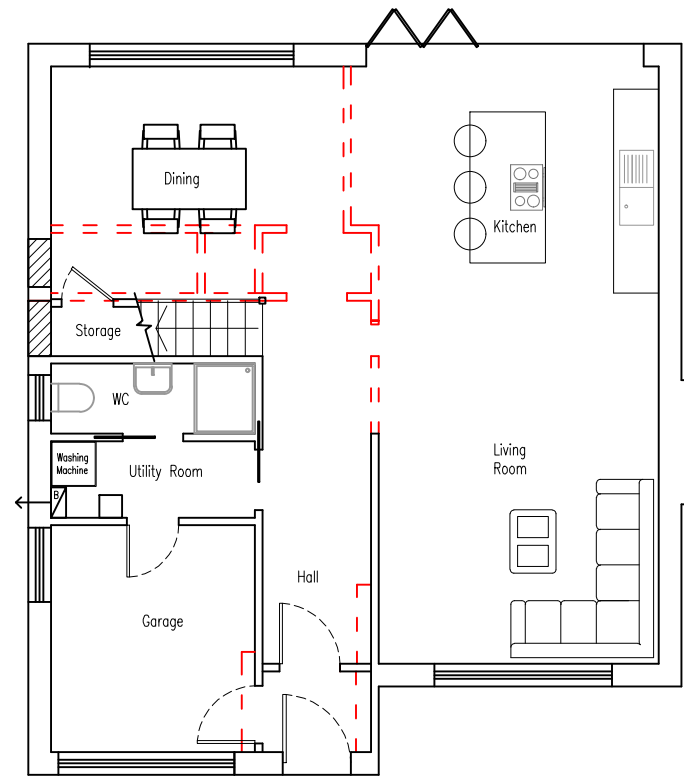


PROPOSED
GROUND FLOOR
SCALE 1:100

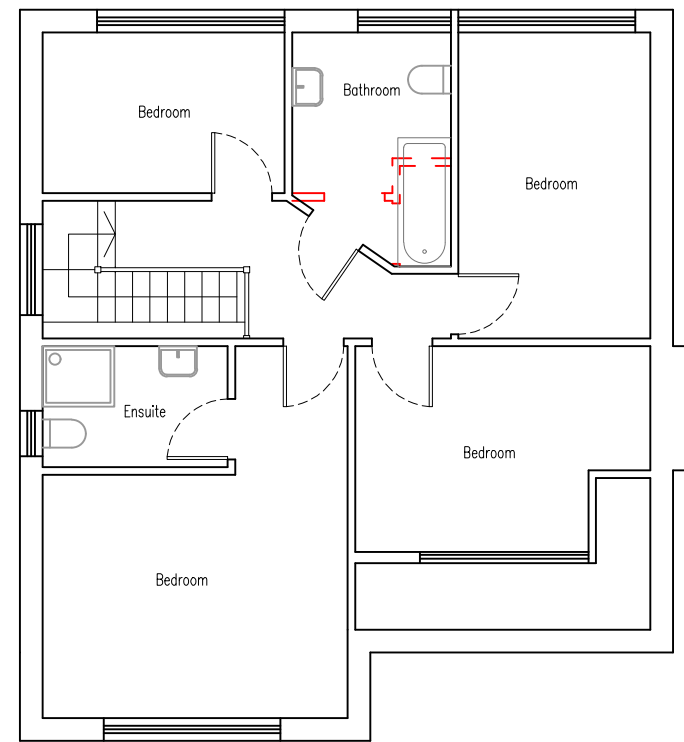

PROPOSED
FIRST FLOOR
SCALE 1:100

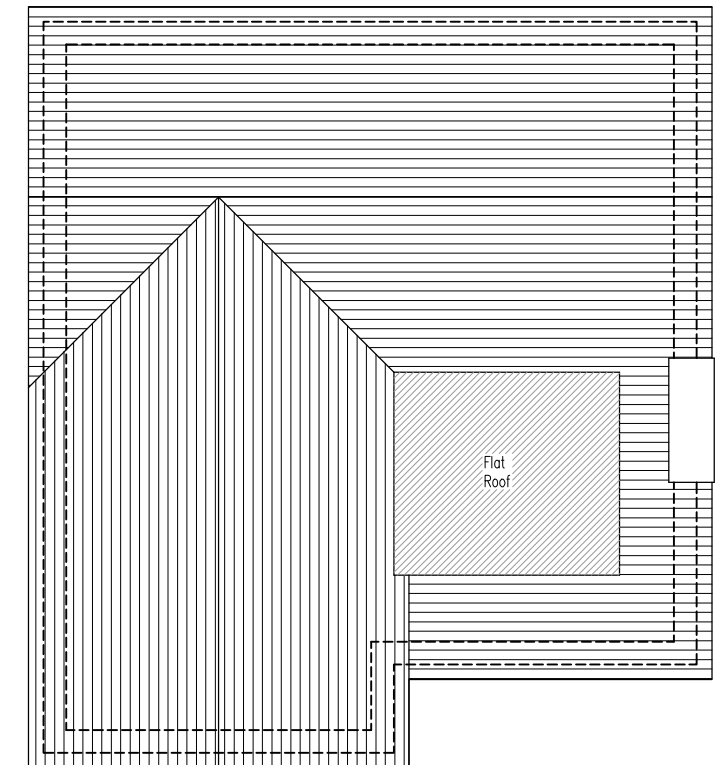

PROPOSED
ROOF PLAN
SCALE 1:100

 

PLANNING				TITLE Proposed Floor Plans		PROJECT 29 Fairacres, Ruislip HA4 8AN			SCALE 1:100 @ A3		
				CLIENT Mr & Mrs Heilemann		DRAWN MM	CHECKED NH	DATE 07/2023	JOB No. 2312	DWG No. PL102	Rev. A
Notes				Date	Rev	FIGURED DIMENSIONS MAY BE TAKEN FROM THIS DRAWING. ALL DIMENSIONS TO BE CHECKED AND CONFIRMED ON SITE					