






PROPOSED  
FRONT ELEVATION (1:100)

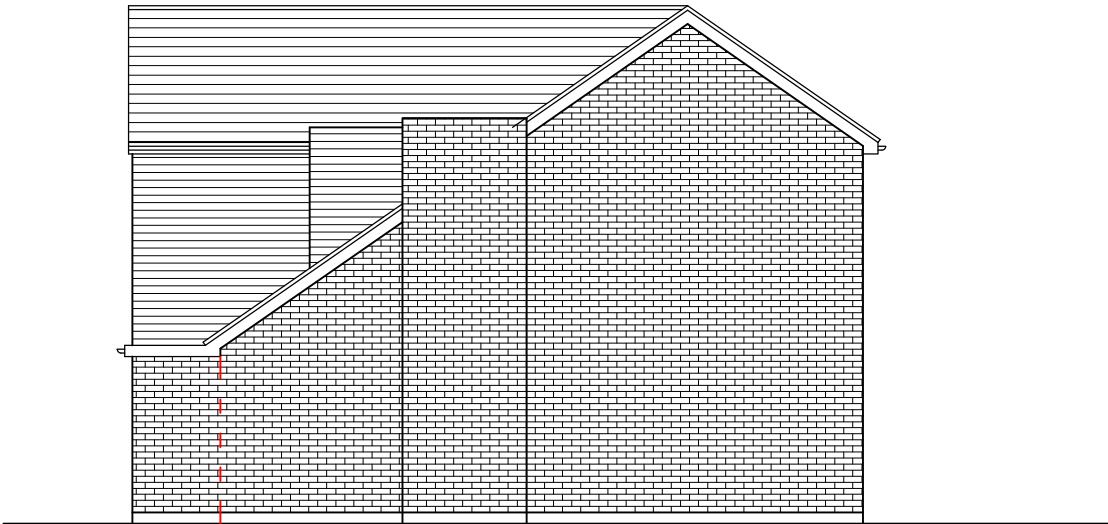


PROPOSED  
SIDE ELEVATION (1:100)

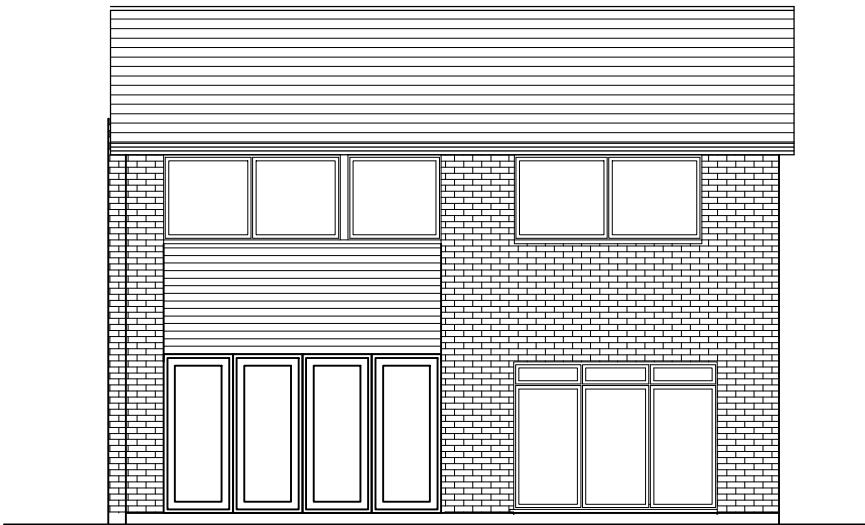

PROPOSED  
REAR ELEVATION (1:100)

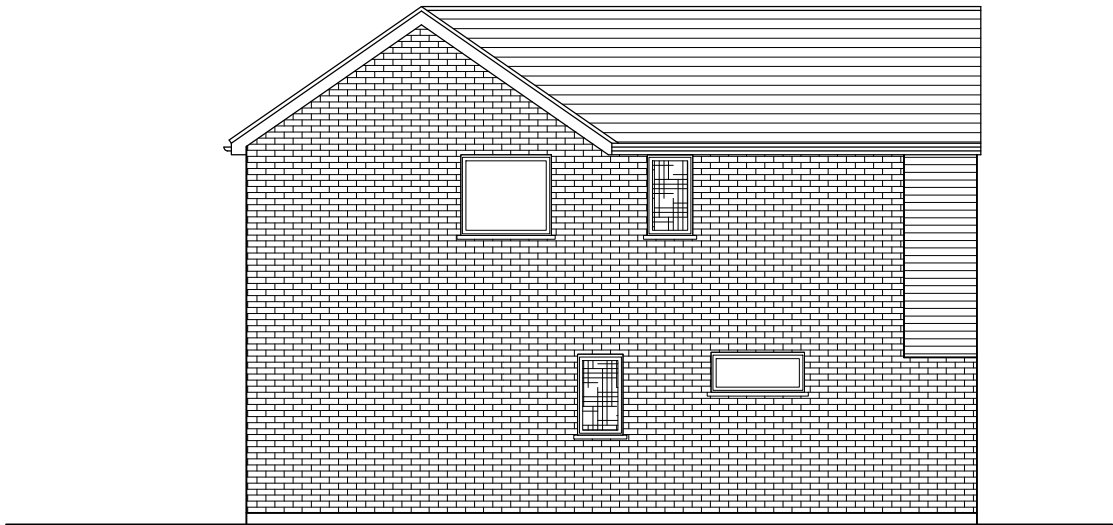

PROPOSED  
SIDE ELEVATION (1:100)

 

NEIL HAWES & ASSOCIATES LTD  
*Chartered Building Surveyors . Planning & Design . Structural Engineers*  
1st Floor North Wing, Salisbury House, 81 High Street,  
Potters Bar, HERTS., EN6 5AS  
Tel: 01707 644434 Fax: 01707 661284  
Email: neilhawes@nhaltld.co.uk

PLANNING				TITLE Proposed Elevations		PROJECT 29 Fairacres, Ruislip HA4 8AN			SCALE 1:100 @ A3		
-				-		CLIENT Mr & Mrs Heilemann			JOB No. 2312		
Notes				Date		DRAWN MM			DWG No. PL202		
				Rev		CHECKED NH			DATE 03/2023		
									Rev. A		

© NEIL HAWES & ASSOCIATES LTD

FIGURED DIMENSIONS MAY BE TAKEN FROM THIS DRAWING. ALL DIMENSIONS TO BE CHECKED AND CONFIRMED ON SITE