




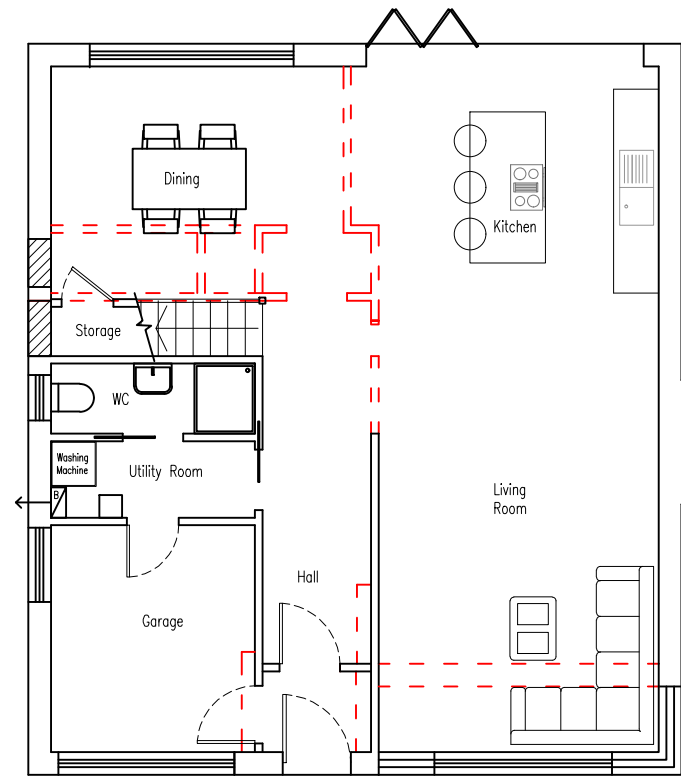


PROPOSED  
GROUND FLOOR  
SCALE 1:100

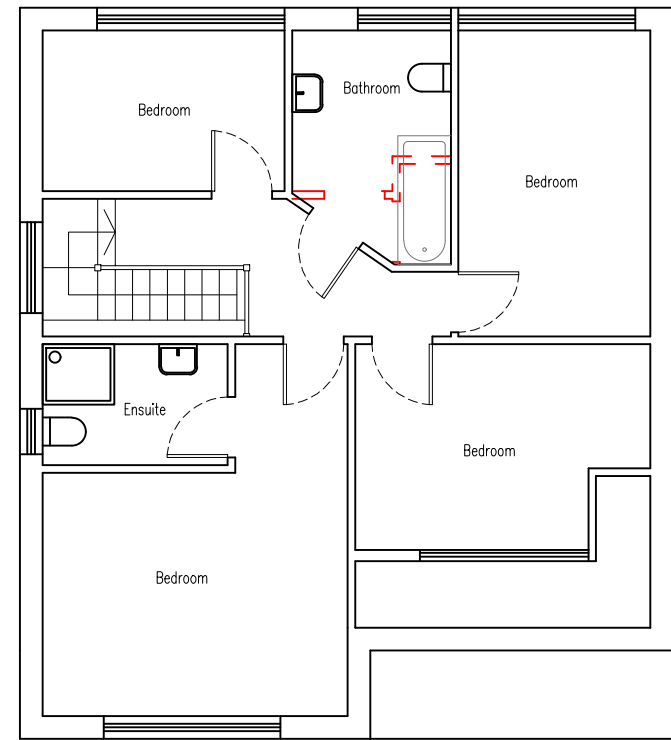

PROPOSED  
FIRST FLOOR  
SCALE 1:100

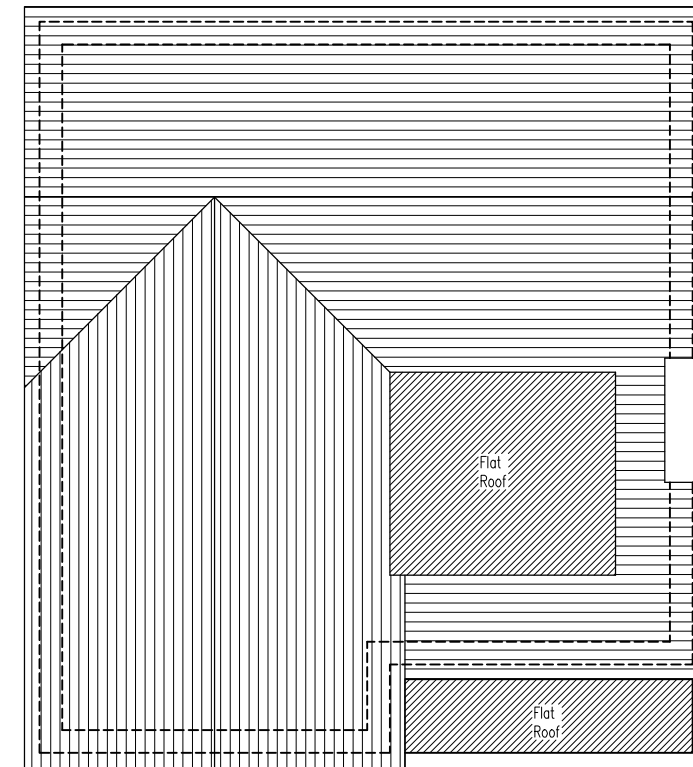

PROPOSED  
ROOF PLAN  
SCALE 1:100

 

**NEIL HAWES & ASSOCIATES LTD**  
*Chartered Building Surveyors . Planning & Design . Structural Engineers*  
1st Floor North Wing, Salsbury House, 81 High Street,  
Potters Bar, HERTS., EN6 5AS  
Tel: 01707 644434 Fax: 01707 661284  
Email: neilhawes@nhaltld.co.uk

|                     |  |      |                               |  |                                          |  |             |               |                     |                 |                  |           |
|---------------------|--|------|-------------------------------|--|------------------------------------------|--|-------------|---------------|---------------------|-----------------|------------------|-----------|
|                     |  |      |                               |  |                                          |  |             |               |                     |                 |                  |           |
| <div>PLANNING</div> |  |      | TITLE<br>Proposed Floor Plans |  | PROJECT<br>29 Fairacres, Ruislip HA4 8AN |  |             |               | SCALE<br>1:100 @ A3 |                 |                  |           |
|                     |  |      |                               |  | CLIENT<br>Mr & Mrs Heilemann             |  | DRAWN<br>MM | CHECKED<br>NH | DATE<br>03/2023     | JOB No.<br>2312 | DWG No.<br>PL102 | Rev.<br>A |
|                     |  |      |                               |  |                                          |  |             |               |                     |                 |                  |           |
| Notes               |  | Date | Rev                           |  |                                          |  |             |               |                     |                 |                  |           |

© NEIL HAWES & ASSOCIATES LTD