


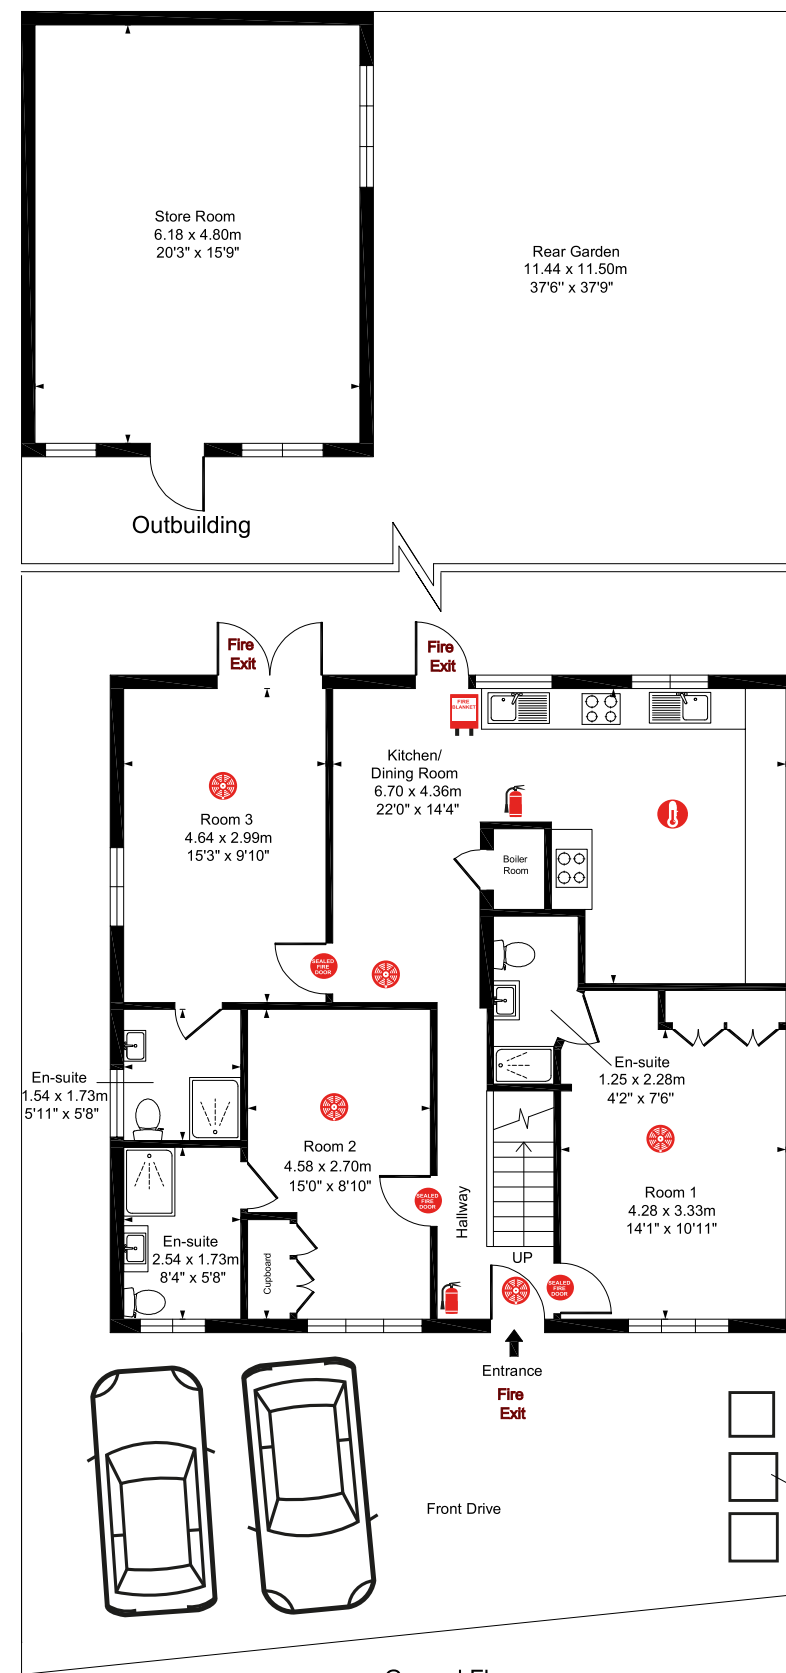


- Key
- Fire Door
 - Fire Door with Heat Seals
 - Smoke Alarm
 - Heat Detector
 - Fire Alarm
 - Fire Blanket
 - Fire Extinguisher
 - Call Point
 - Wall Sounder
 - Beacon
 - Sounder Base

Total Internal Area
(excluding outside Store Room)
149 sq m 1603 sq ft

Room Areas

- Room 1: 14.3 sq m
- Room 2: 12.4 sq m
- Room 3: 13.9 sq m
- Room 4: 10.1 sq m
- Room 5: 11.2 sq m
- Room 6: 13.3 sq m


Kitchen/Dining: 26.7 sq m
Office: 6.9 sq m

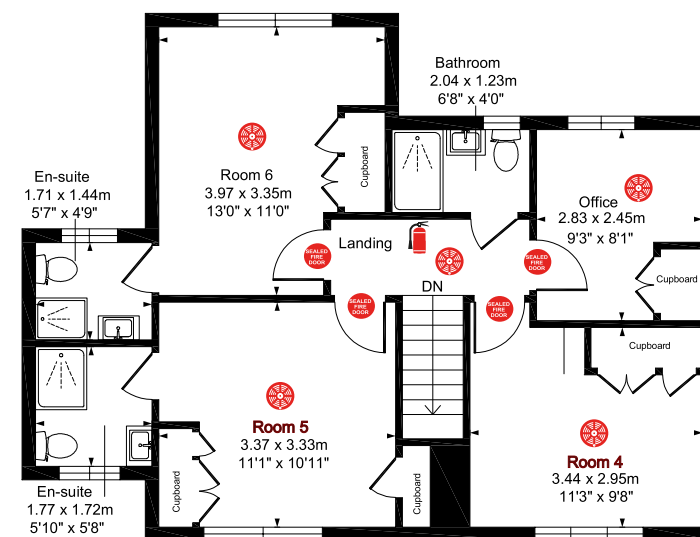

First Floor



Scale Bar

 

ALL DIMENSIONS ARE IN MILLIMETRES UNLESS STATED OTHERWISE. ALL DIMENSIONS ARE TO BE VERIFIED ON SITE AND CONFIRMED, BY THE CONTRACTOR, BEFORE COMMENCEMENT OF CONSTRUCTION. IF THIS DRAWING EXCEEDS THE QUANTITIES TAKEN, IN ANY WAY, THE ARCHITECTS ARE TO BE INFORMED BEFORE THE WORK IS PUT IN HAND.



Miz3D Property & Design Services
email: info@miz3d.com
Mobile: 077190 41406
32 Clanricarde Gardens, Notting Hill,
London W2 4JW United Kingdom

www.miz3d.com

No.	Description	Date

24 Maple Ave,
West Drayton,
UB7 8LT

HMO Fire Floor Plans

Project number	1081	A100 A3 SHEET
Date	13th Feb 2025	
Drawn by	MR	
Checked by	ZA	Scale 1 : 100@ A3