






Front Elevation

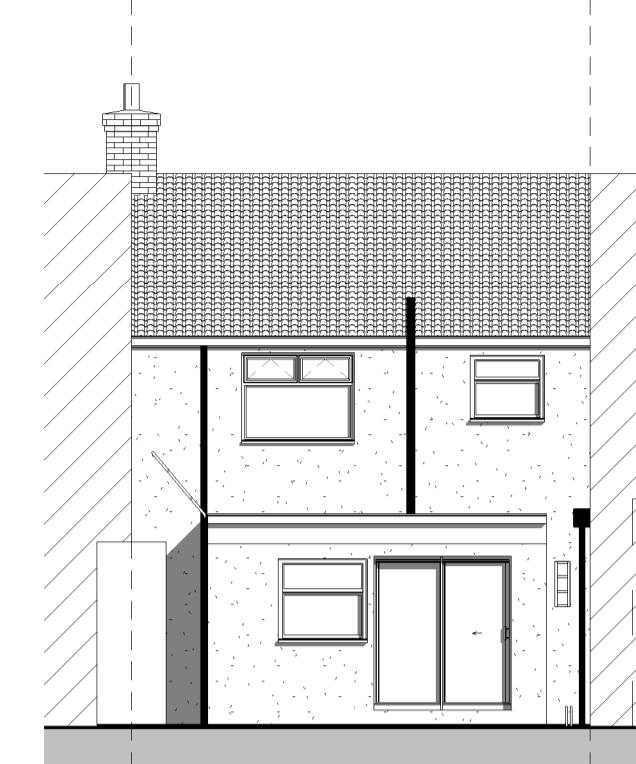


Rear Elevation

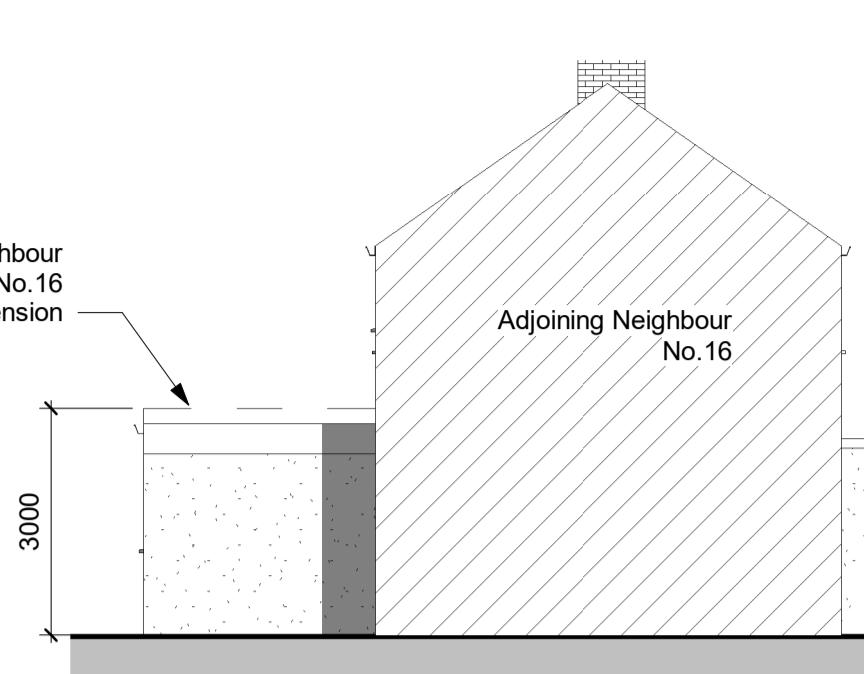


LH Elevation

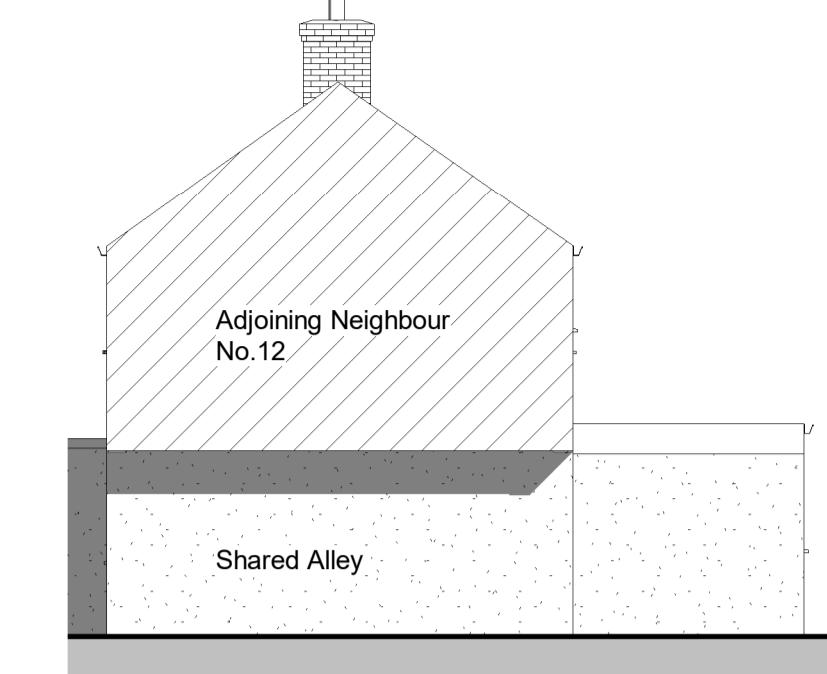


4 RH Elevation
1 : 100

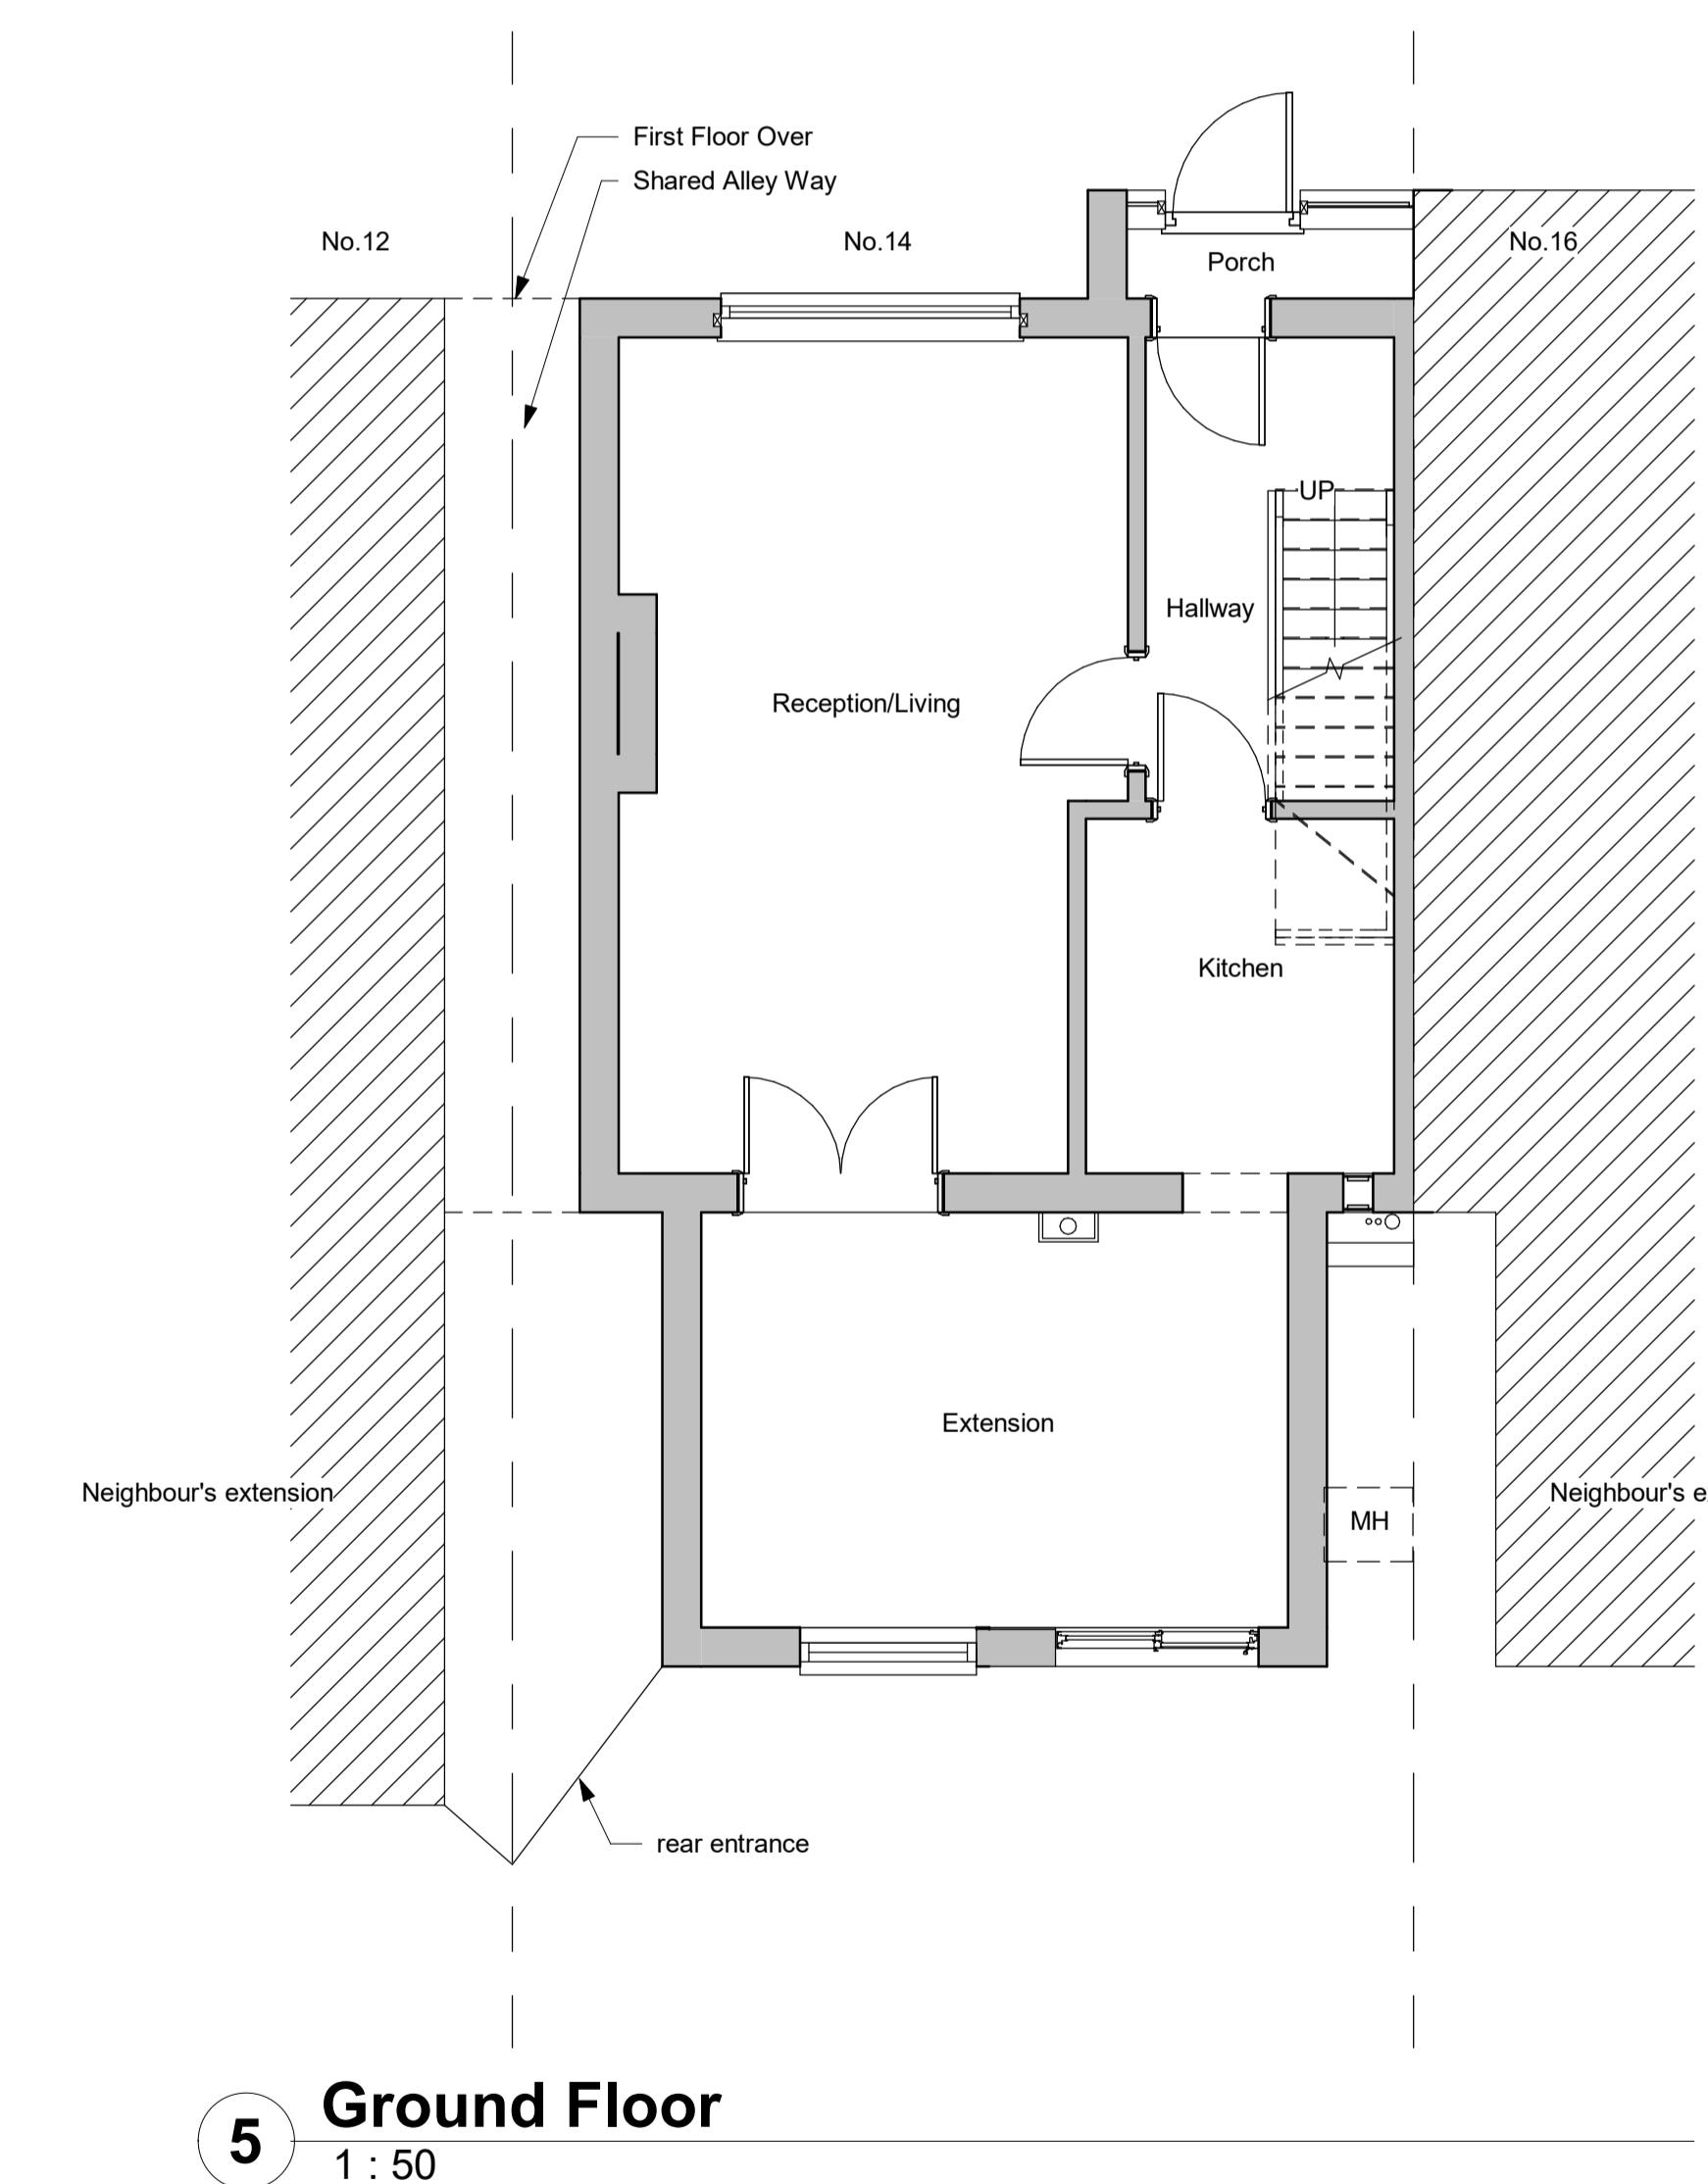

Ground Floor

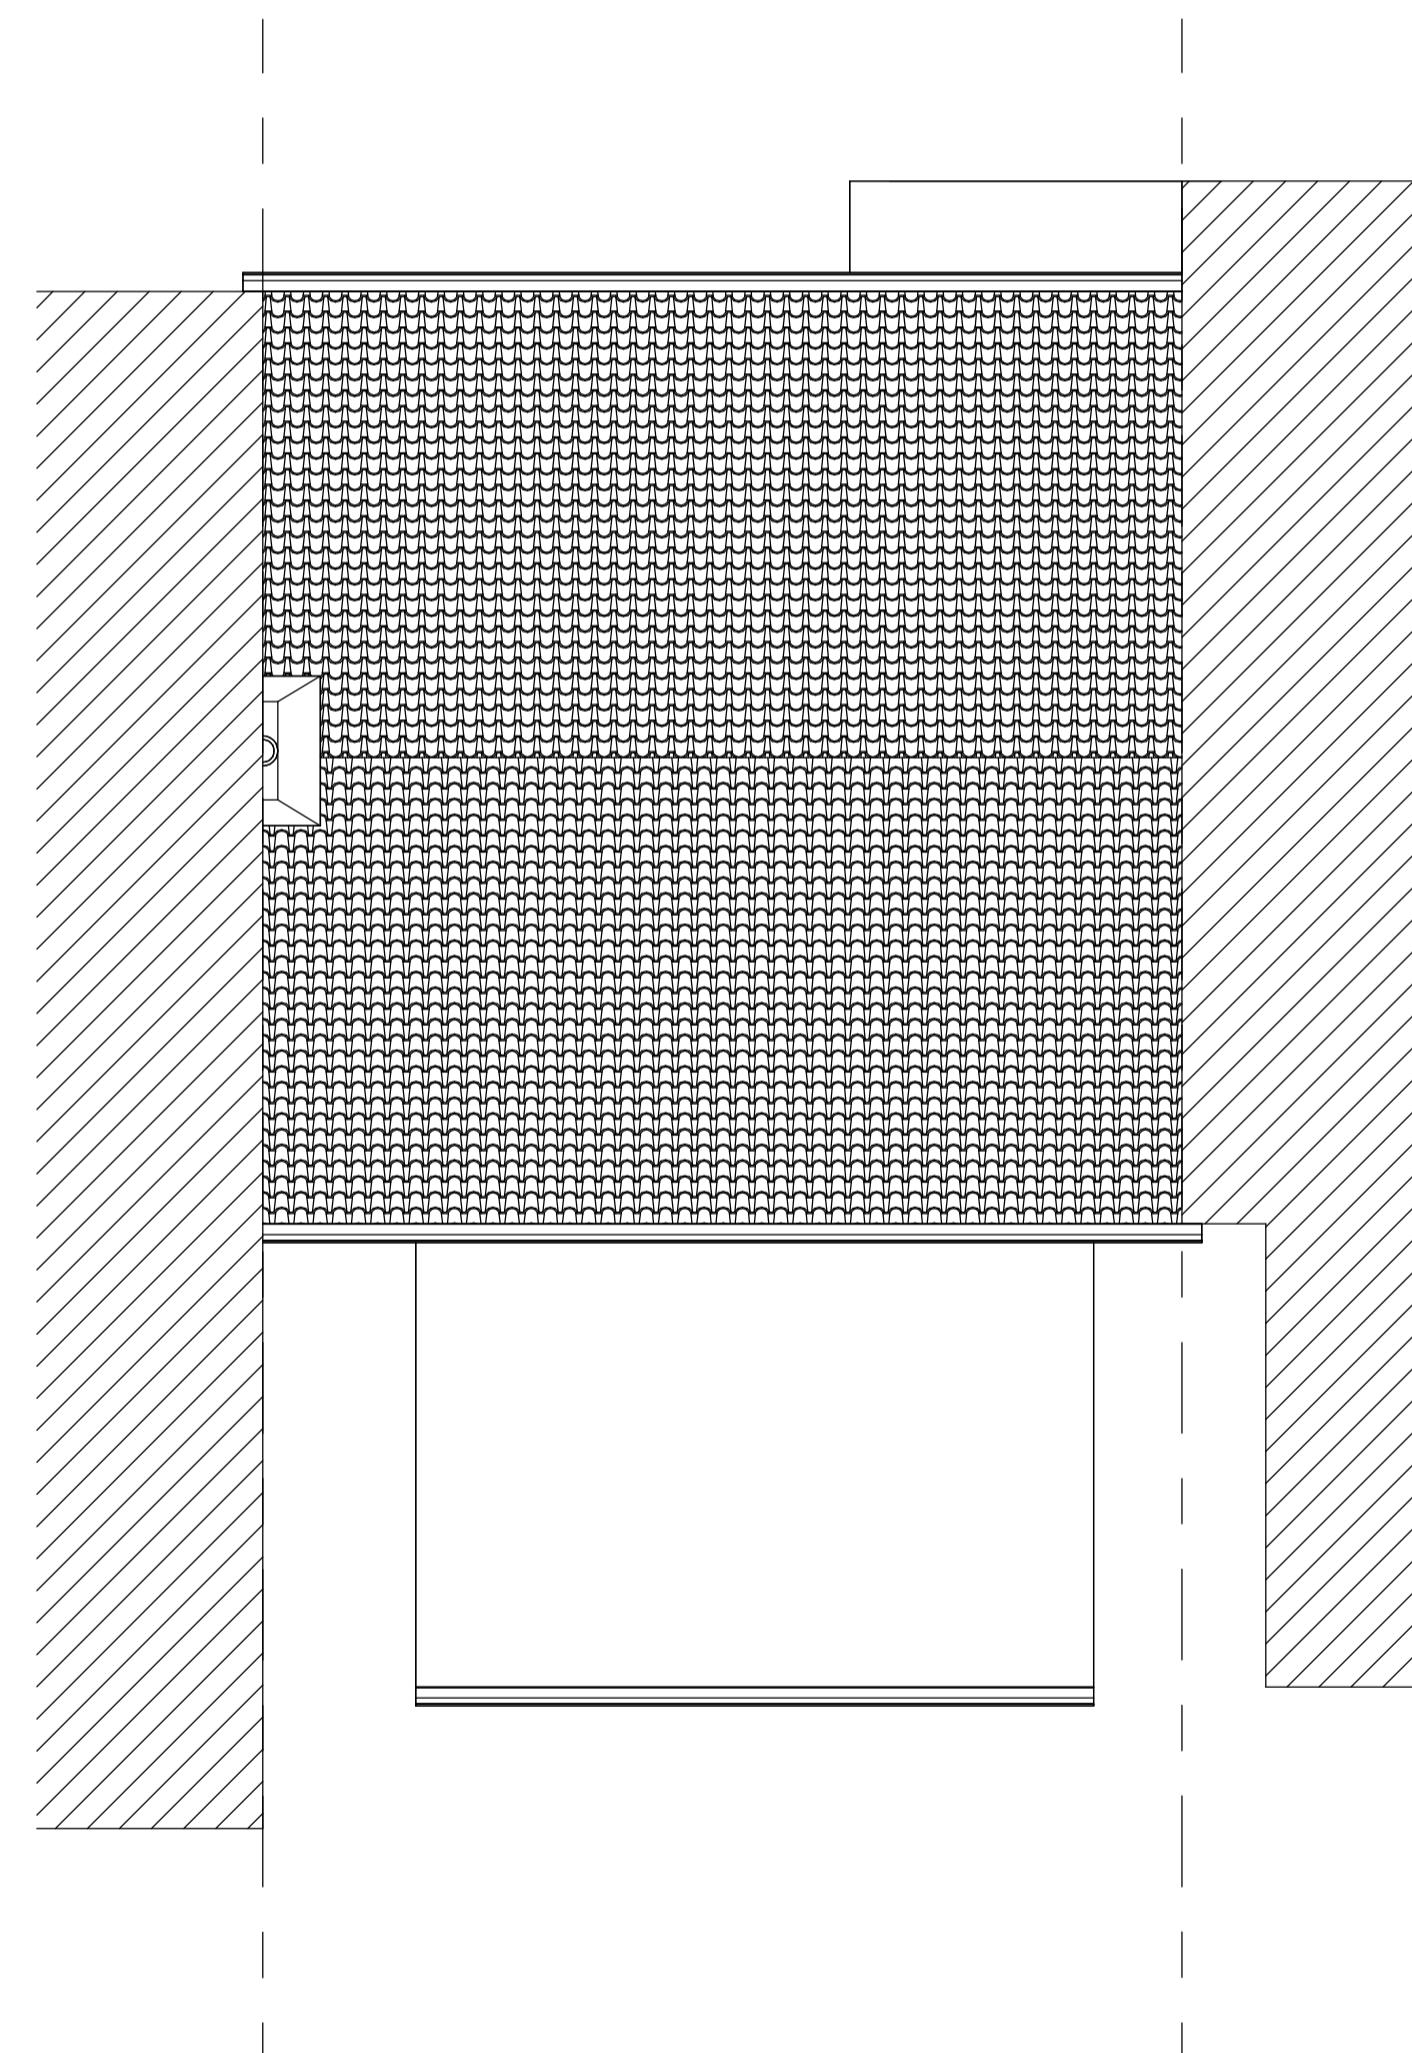

6
1 : 50

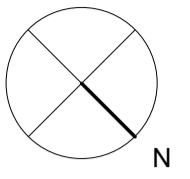

NOTES:

This drawing is to be read in conjunction with all relevant Architects and Engineers drawings

Only figured dimensions are to be used for construction

All dimensions are to be verified on site prior to work commencing

14 Minterne
Waye
UB4 0PD

Existing

Project number	2025-10
Date	21.09.25
Drawn by	ZZ
	101
Scale @ A1	As indicated