


Ground Floor Plan

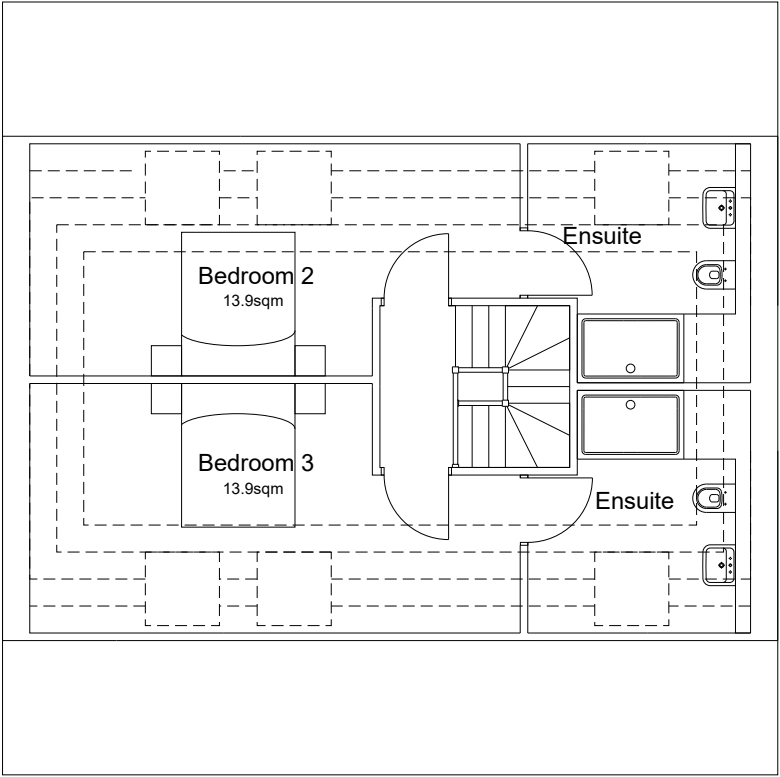

First Floor Plan

Rev	Date	Description



**Fluent**  
ARCHITECTURAL DESIGN SERVICES

**FLUENT**  
ARCHITECTURAL DESIGN SERVICES  
69-71 WINDMILL ROAD, SUNBURY,  
MIDDLESEX, TW16 7DT  
TEL: 0800 0438838  
E-MAIL: INFO@FLUENT-ADS.CO.UK  
WEB: FLUENT-ADS.CO.UK

Rear of 87 Manor Way, Ruislip

Proposed Floor Plans



Scale 1:100 @ A3	Dwg No. FLU.1278.02
Date 24.08.20	Rev H
Drawn N.Millin	