




Proposed Front Elevation

Proposed Side Elevation

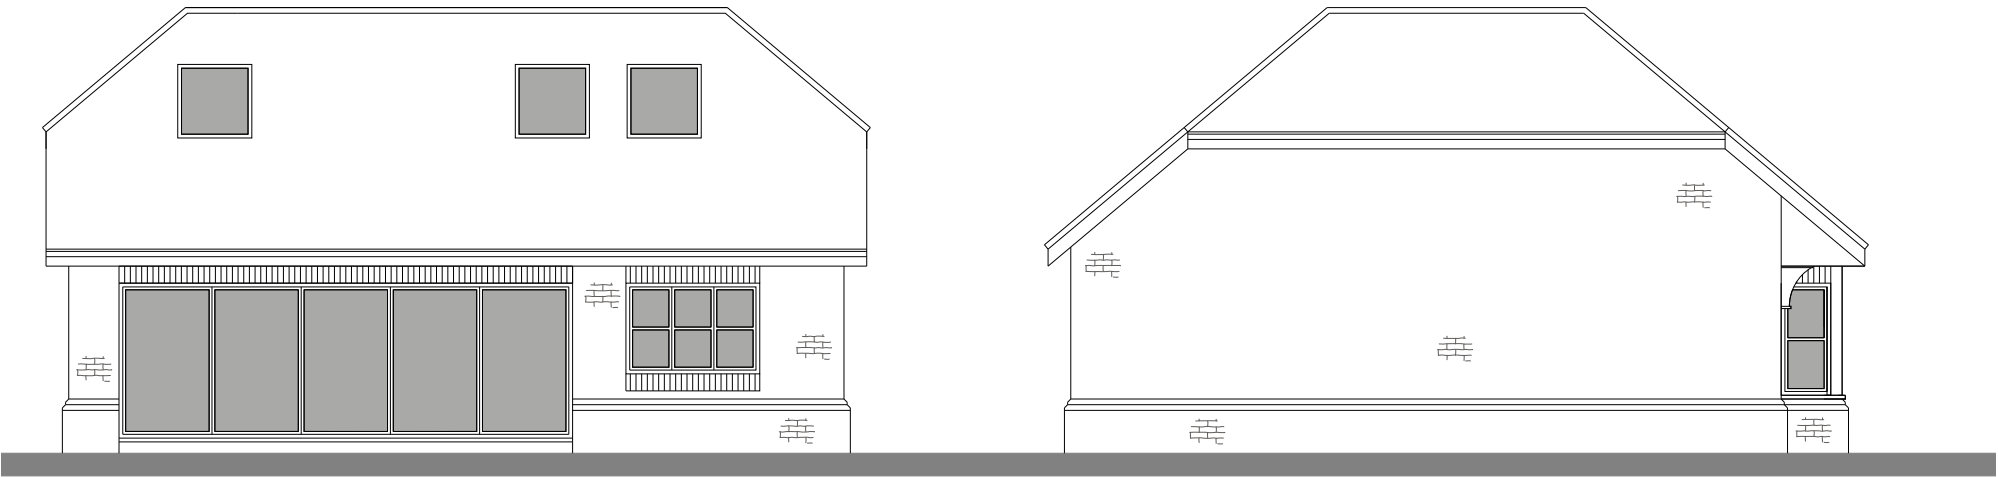

Proposed Rear Elevation

Proposed Side Elevation

Rev	Date	Description



FLUENT
ARCHITECTURAL DESIGN SERVICES

69-71 WINDMILL ROAD, SUNBURY,
MIDDLESEX, TW16 7DT
TEL: 0800 0438838
E-MAIL: INFO@FLUENT-ADS.CO.UK
WEB: FLUENT-ADS.CO.UK

Rear of 87 Manor Way, Ruislip

Proposed Elevations



Scale 1:100 @ A3	Dwg No. FLU.1278.03
Date 24.08.20	Rev J
Drawn N.Millin	