




PLANNING DRAWING

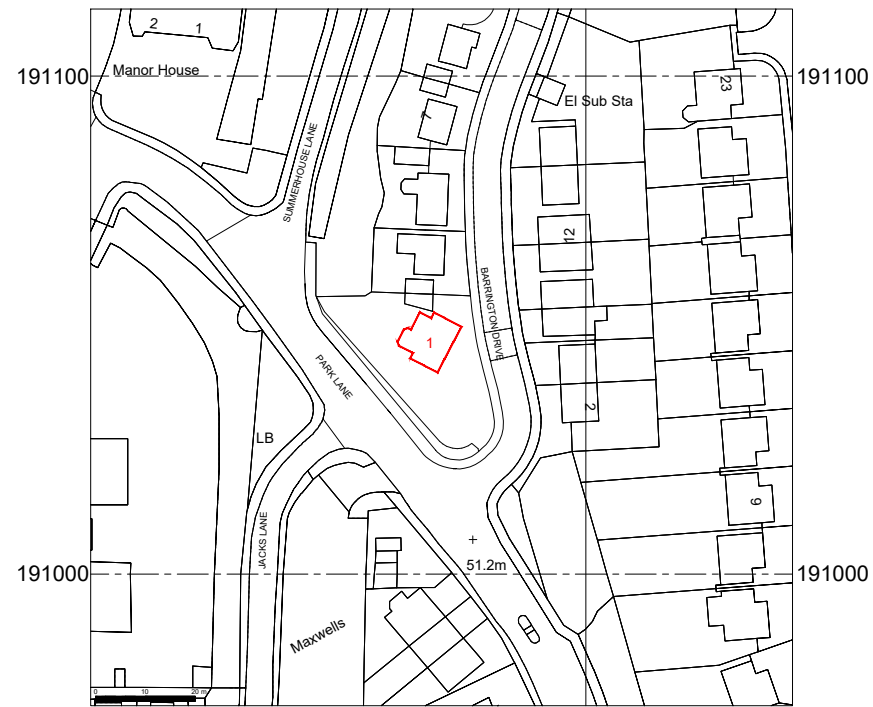

LOCATION PLAN
1:1250

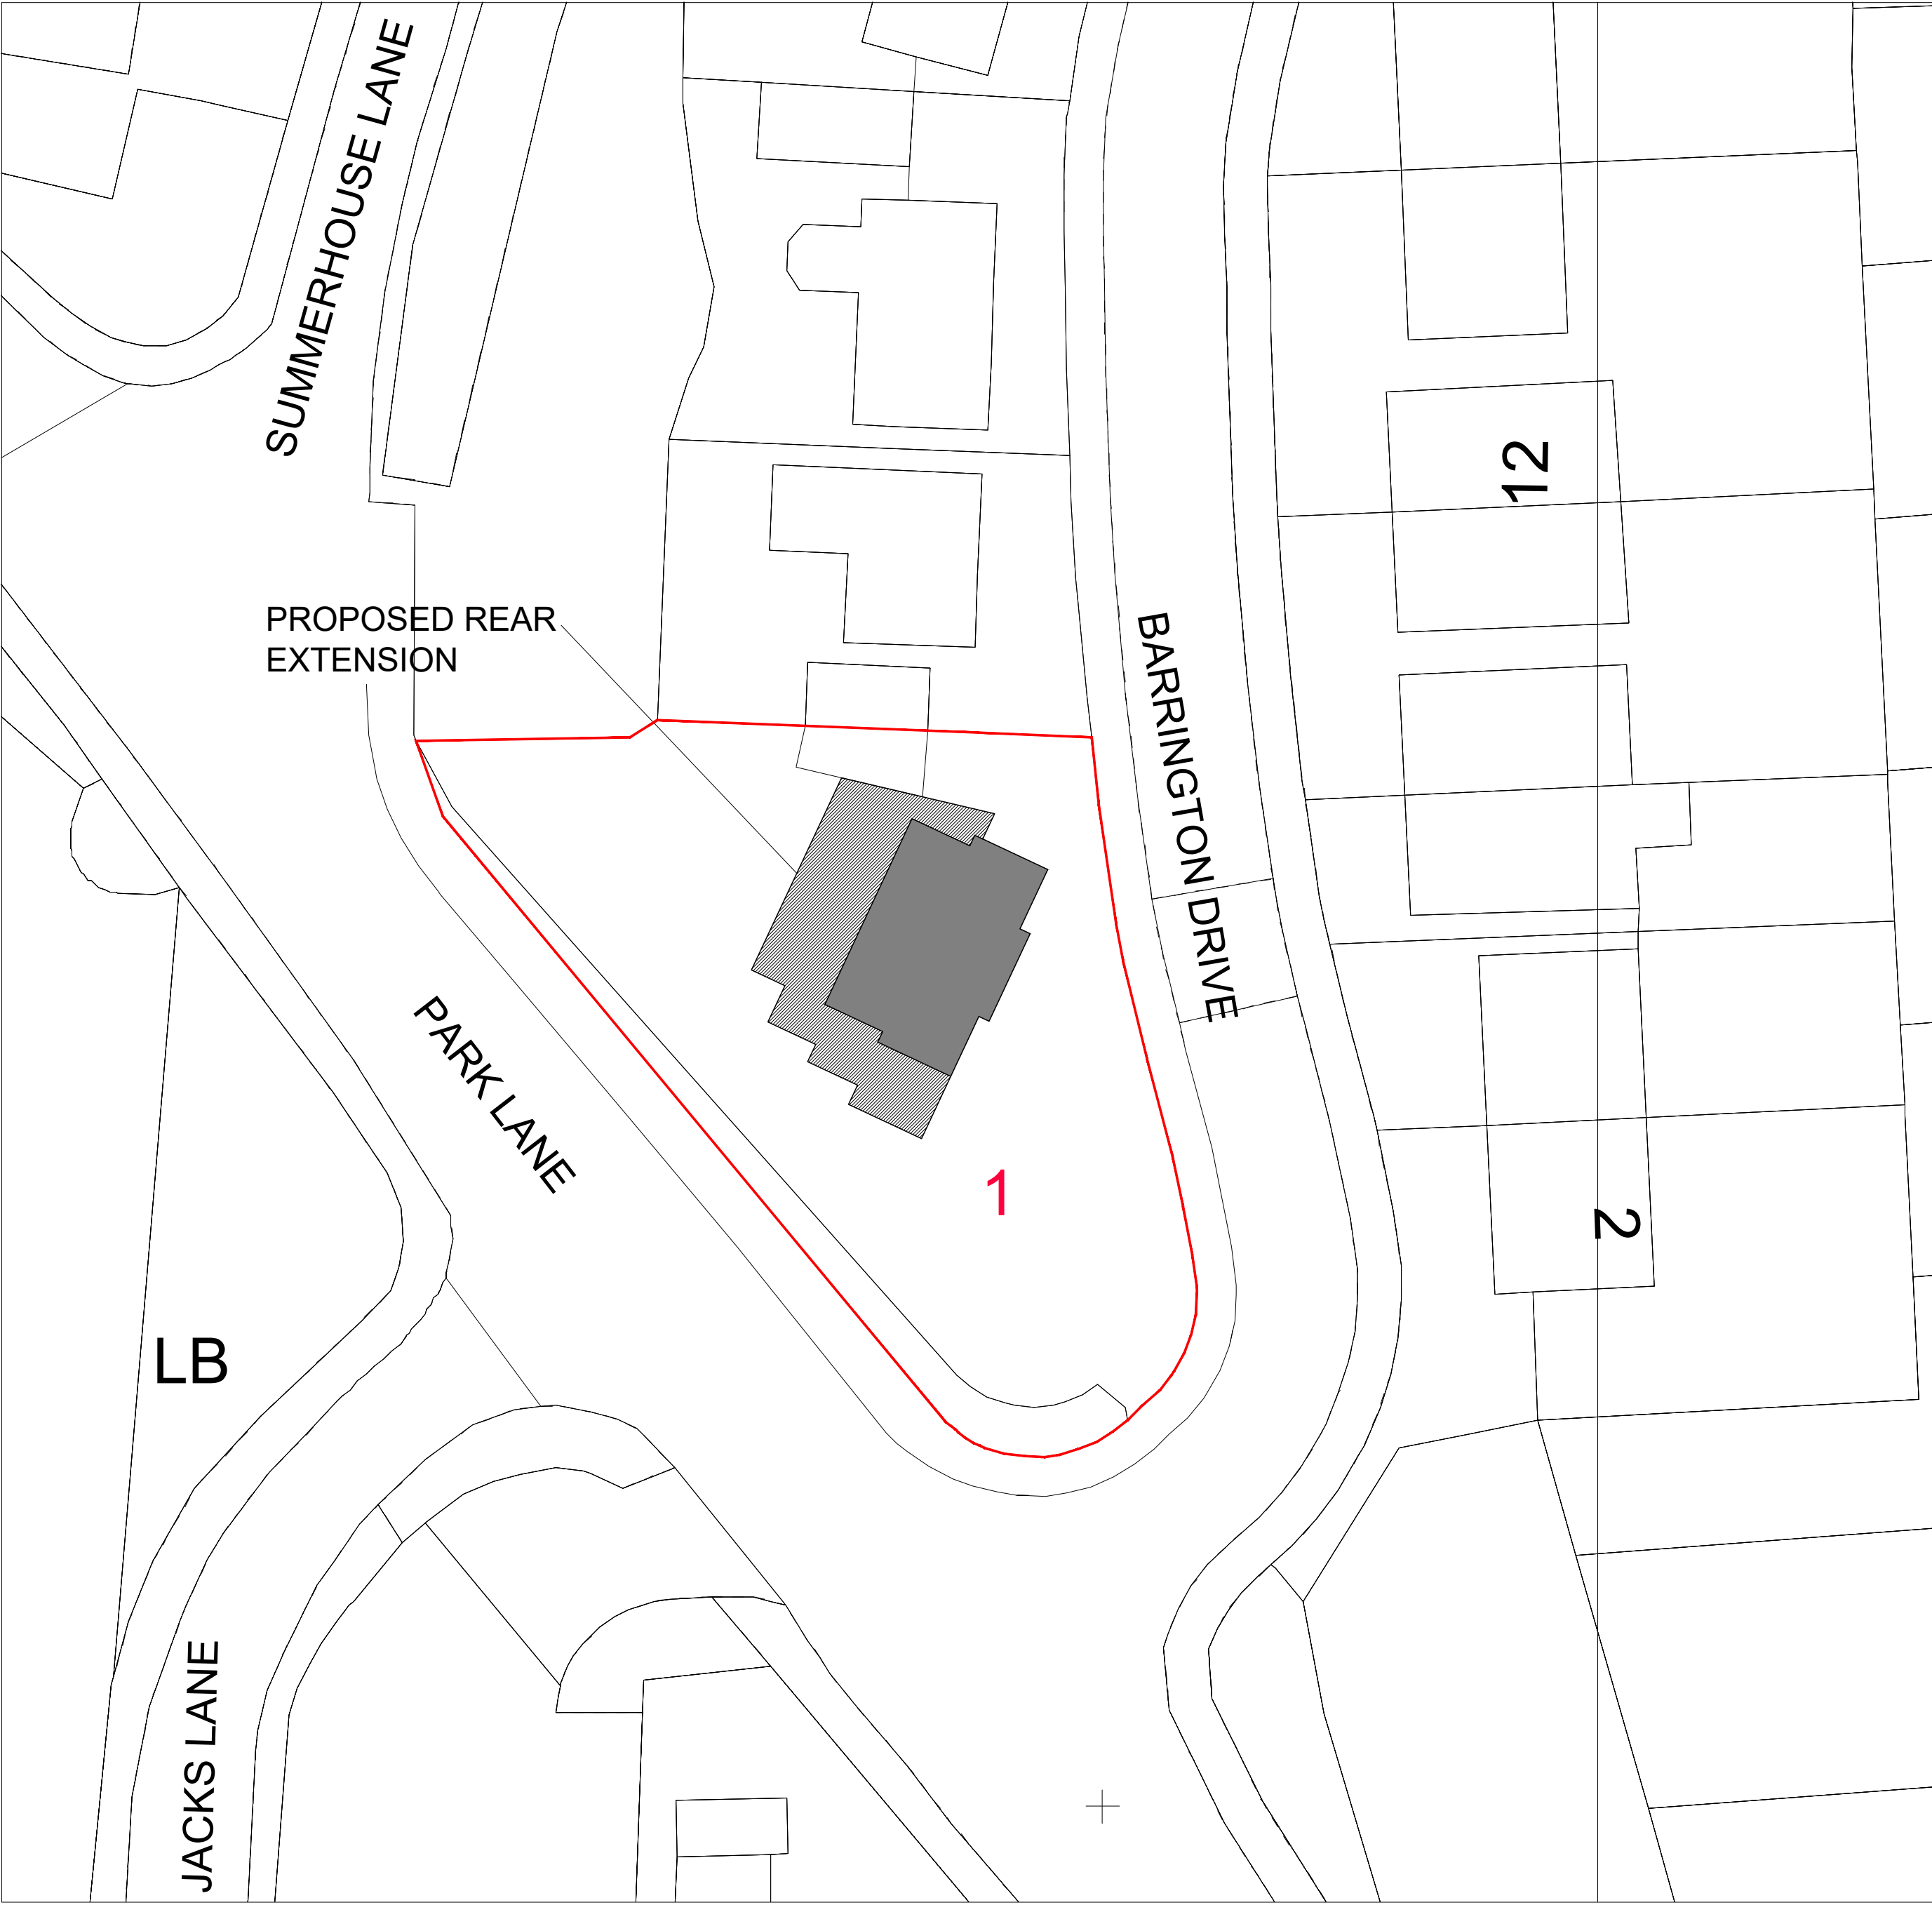


BLOCK PLAN
1:500

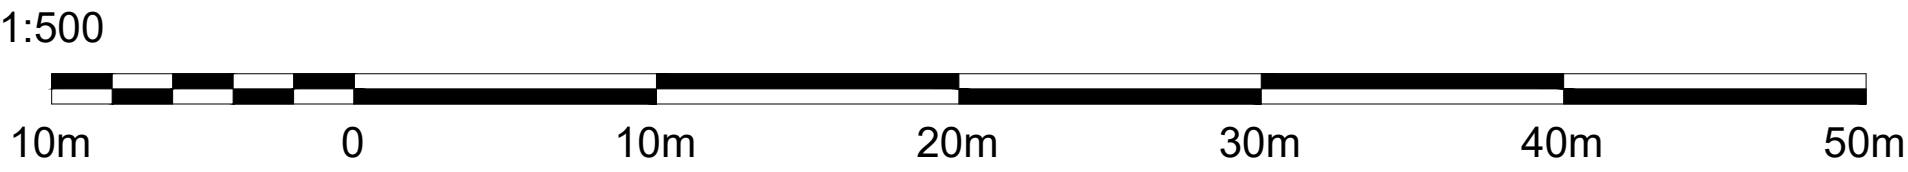


KEY

- HOUSE BOUNDARY
- SITE BOUNDARY

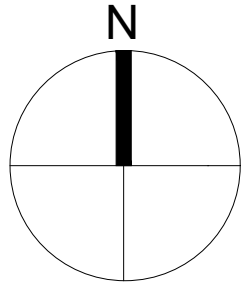


ADDRESS	
7 Gordons Way, Oxted, Surrey RH8 0LN	
TITLE	
LOCATION & BLOCK PLAN	
PROJECT	
PLANNING DRAWINGS	
DATE	JUNE 2023
REVISION	
SCALE	As Indicate @A3
SHEET No.	PL000
REFERENCE	0010/20/FA
DRAWN BY	

PLANNING DRAWING

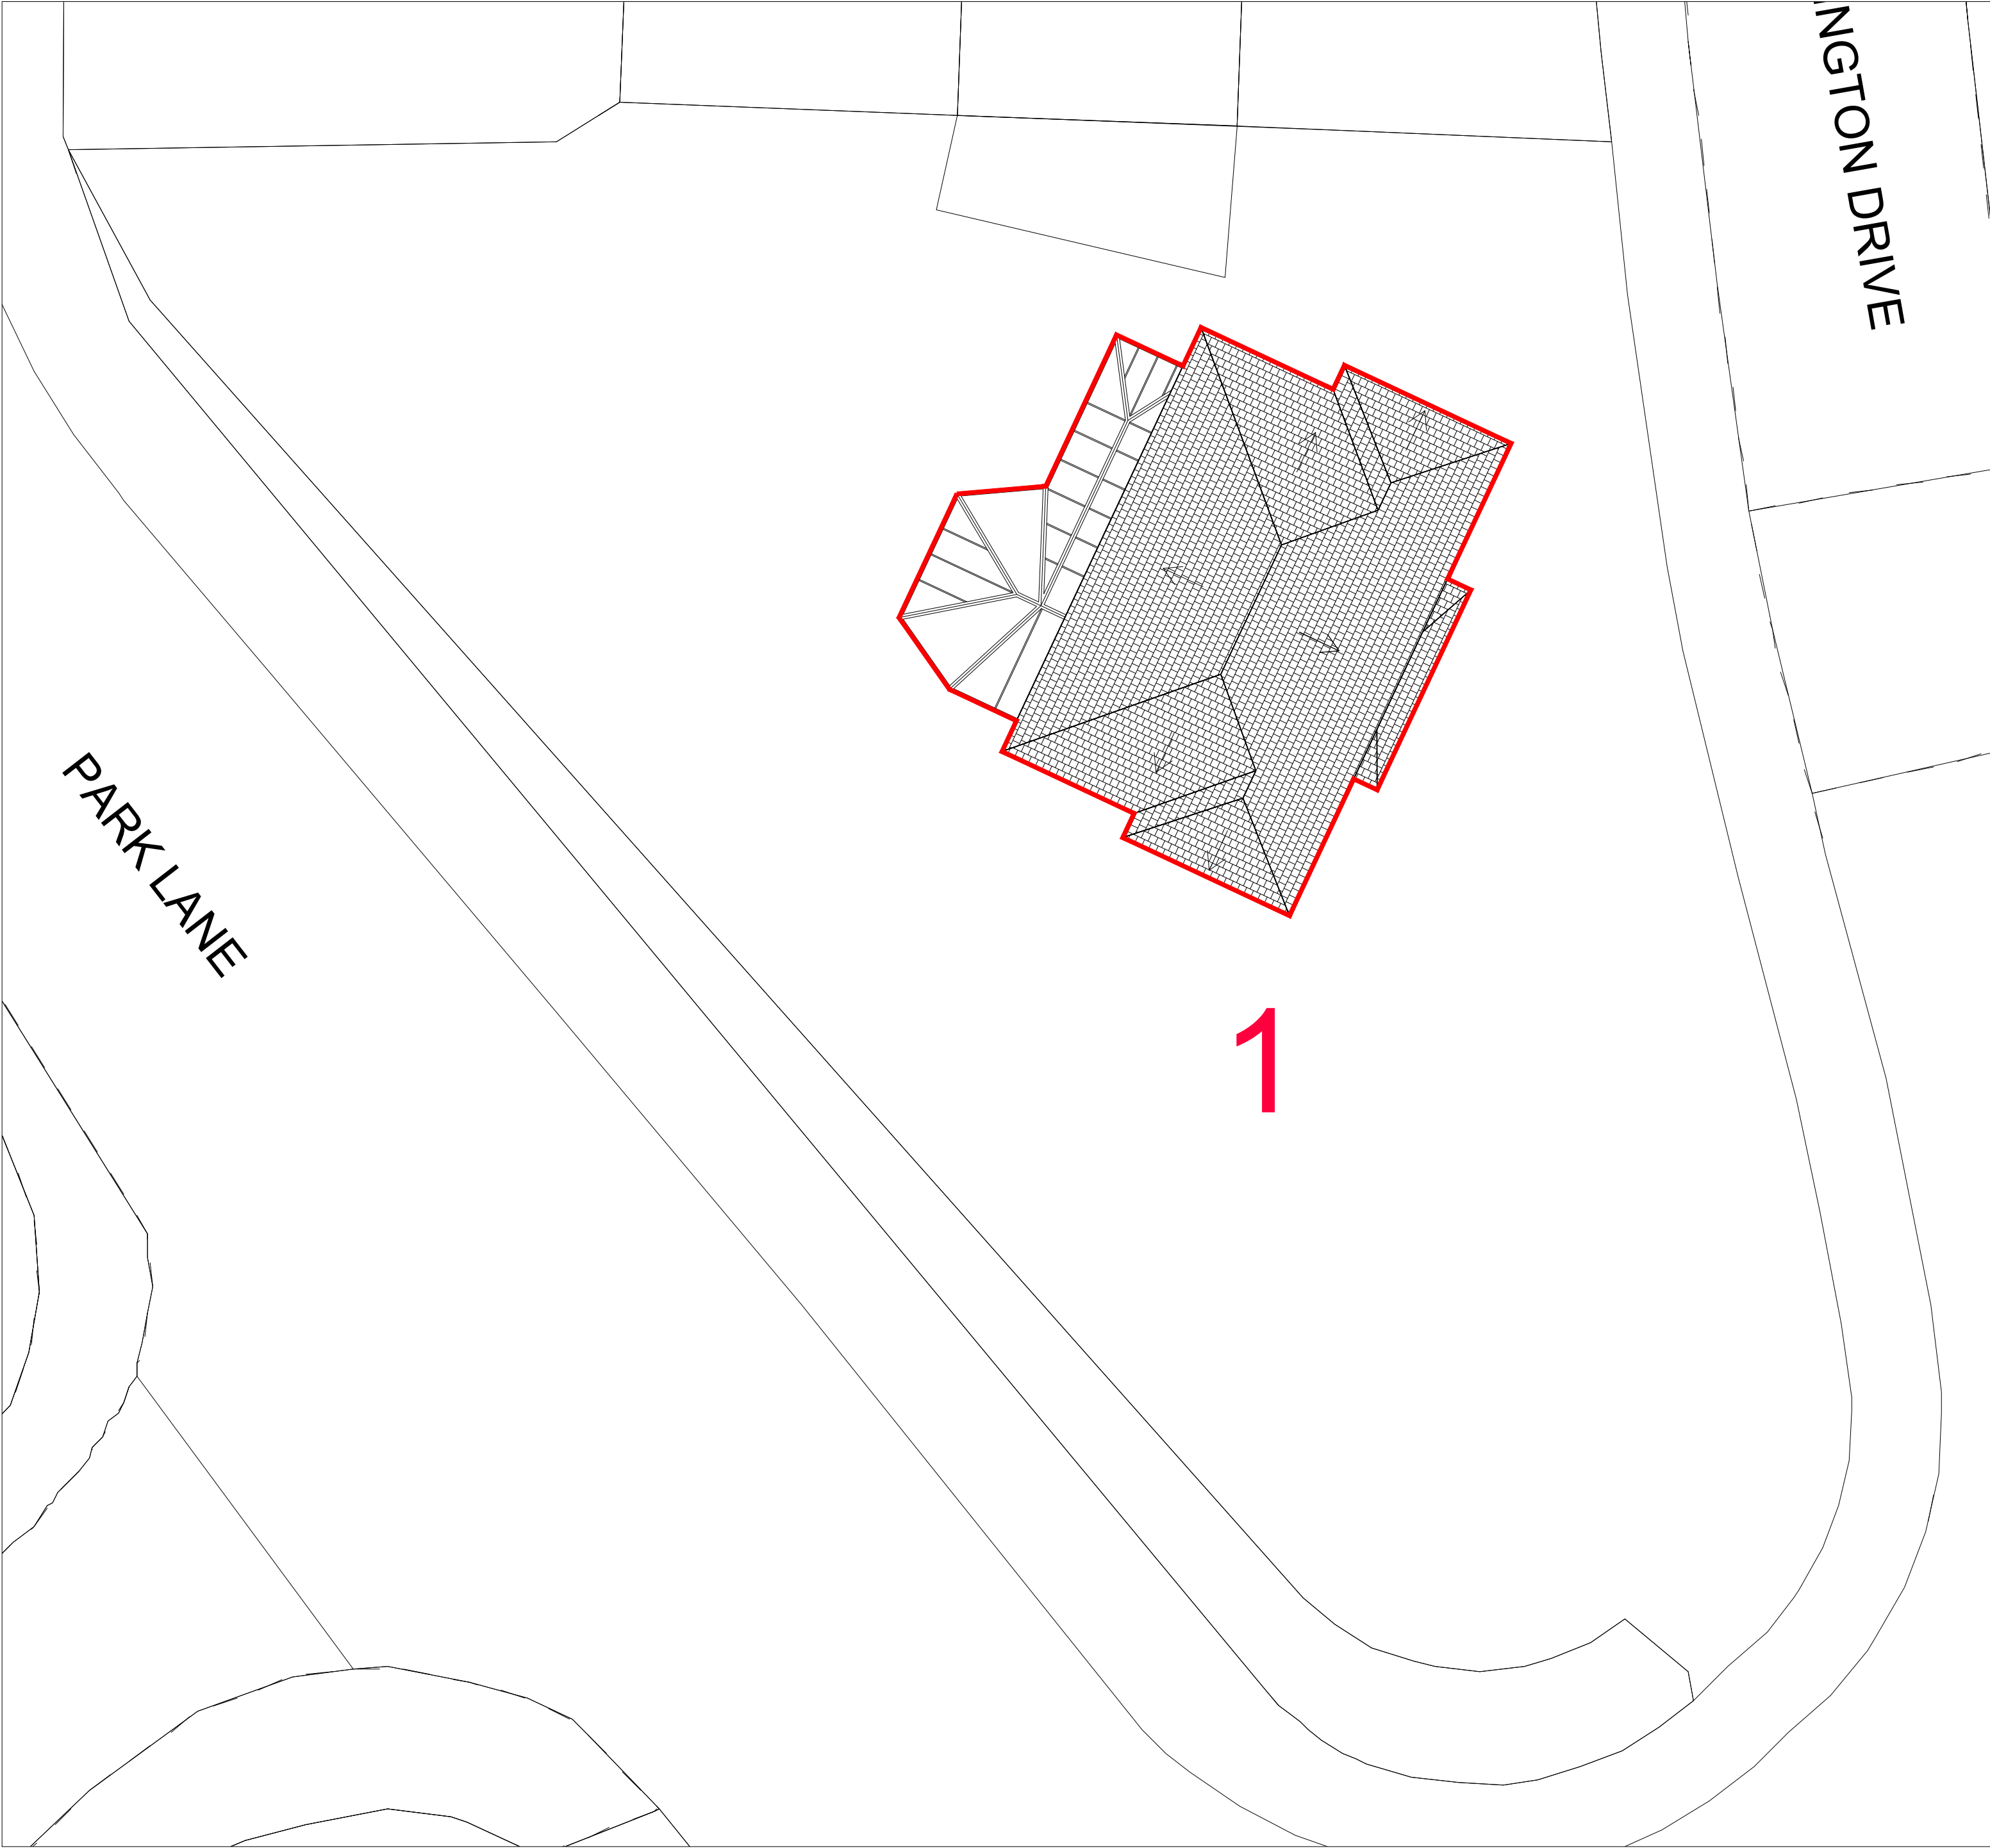

EXISTING SITE PLAN
1:200

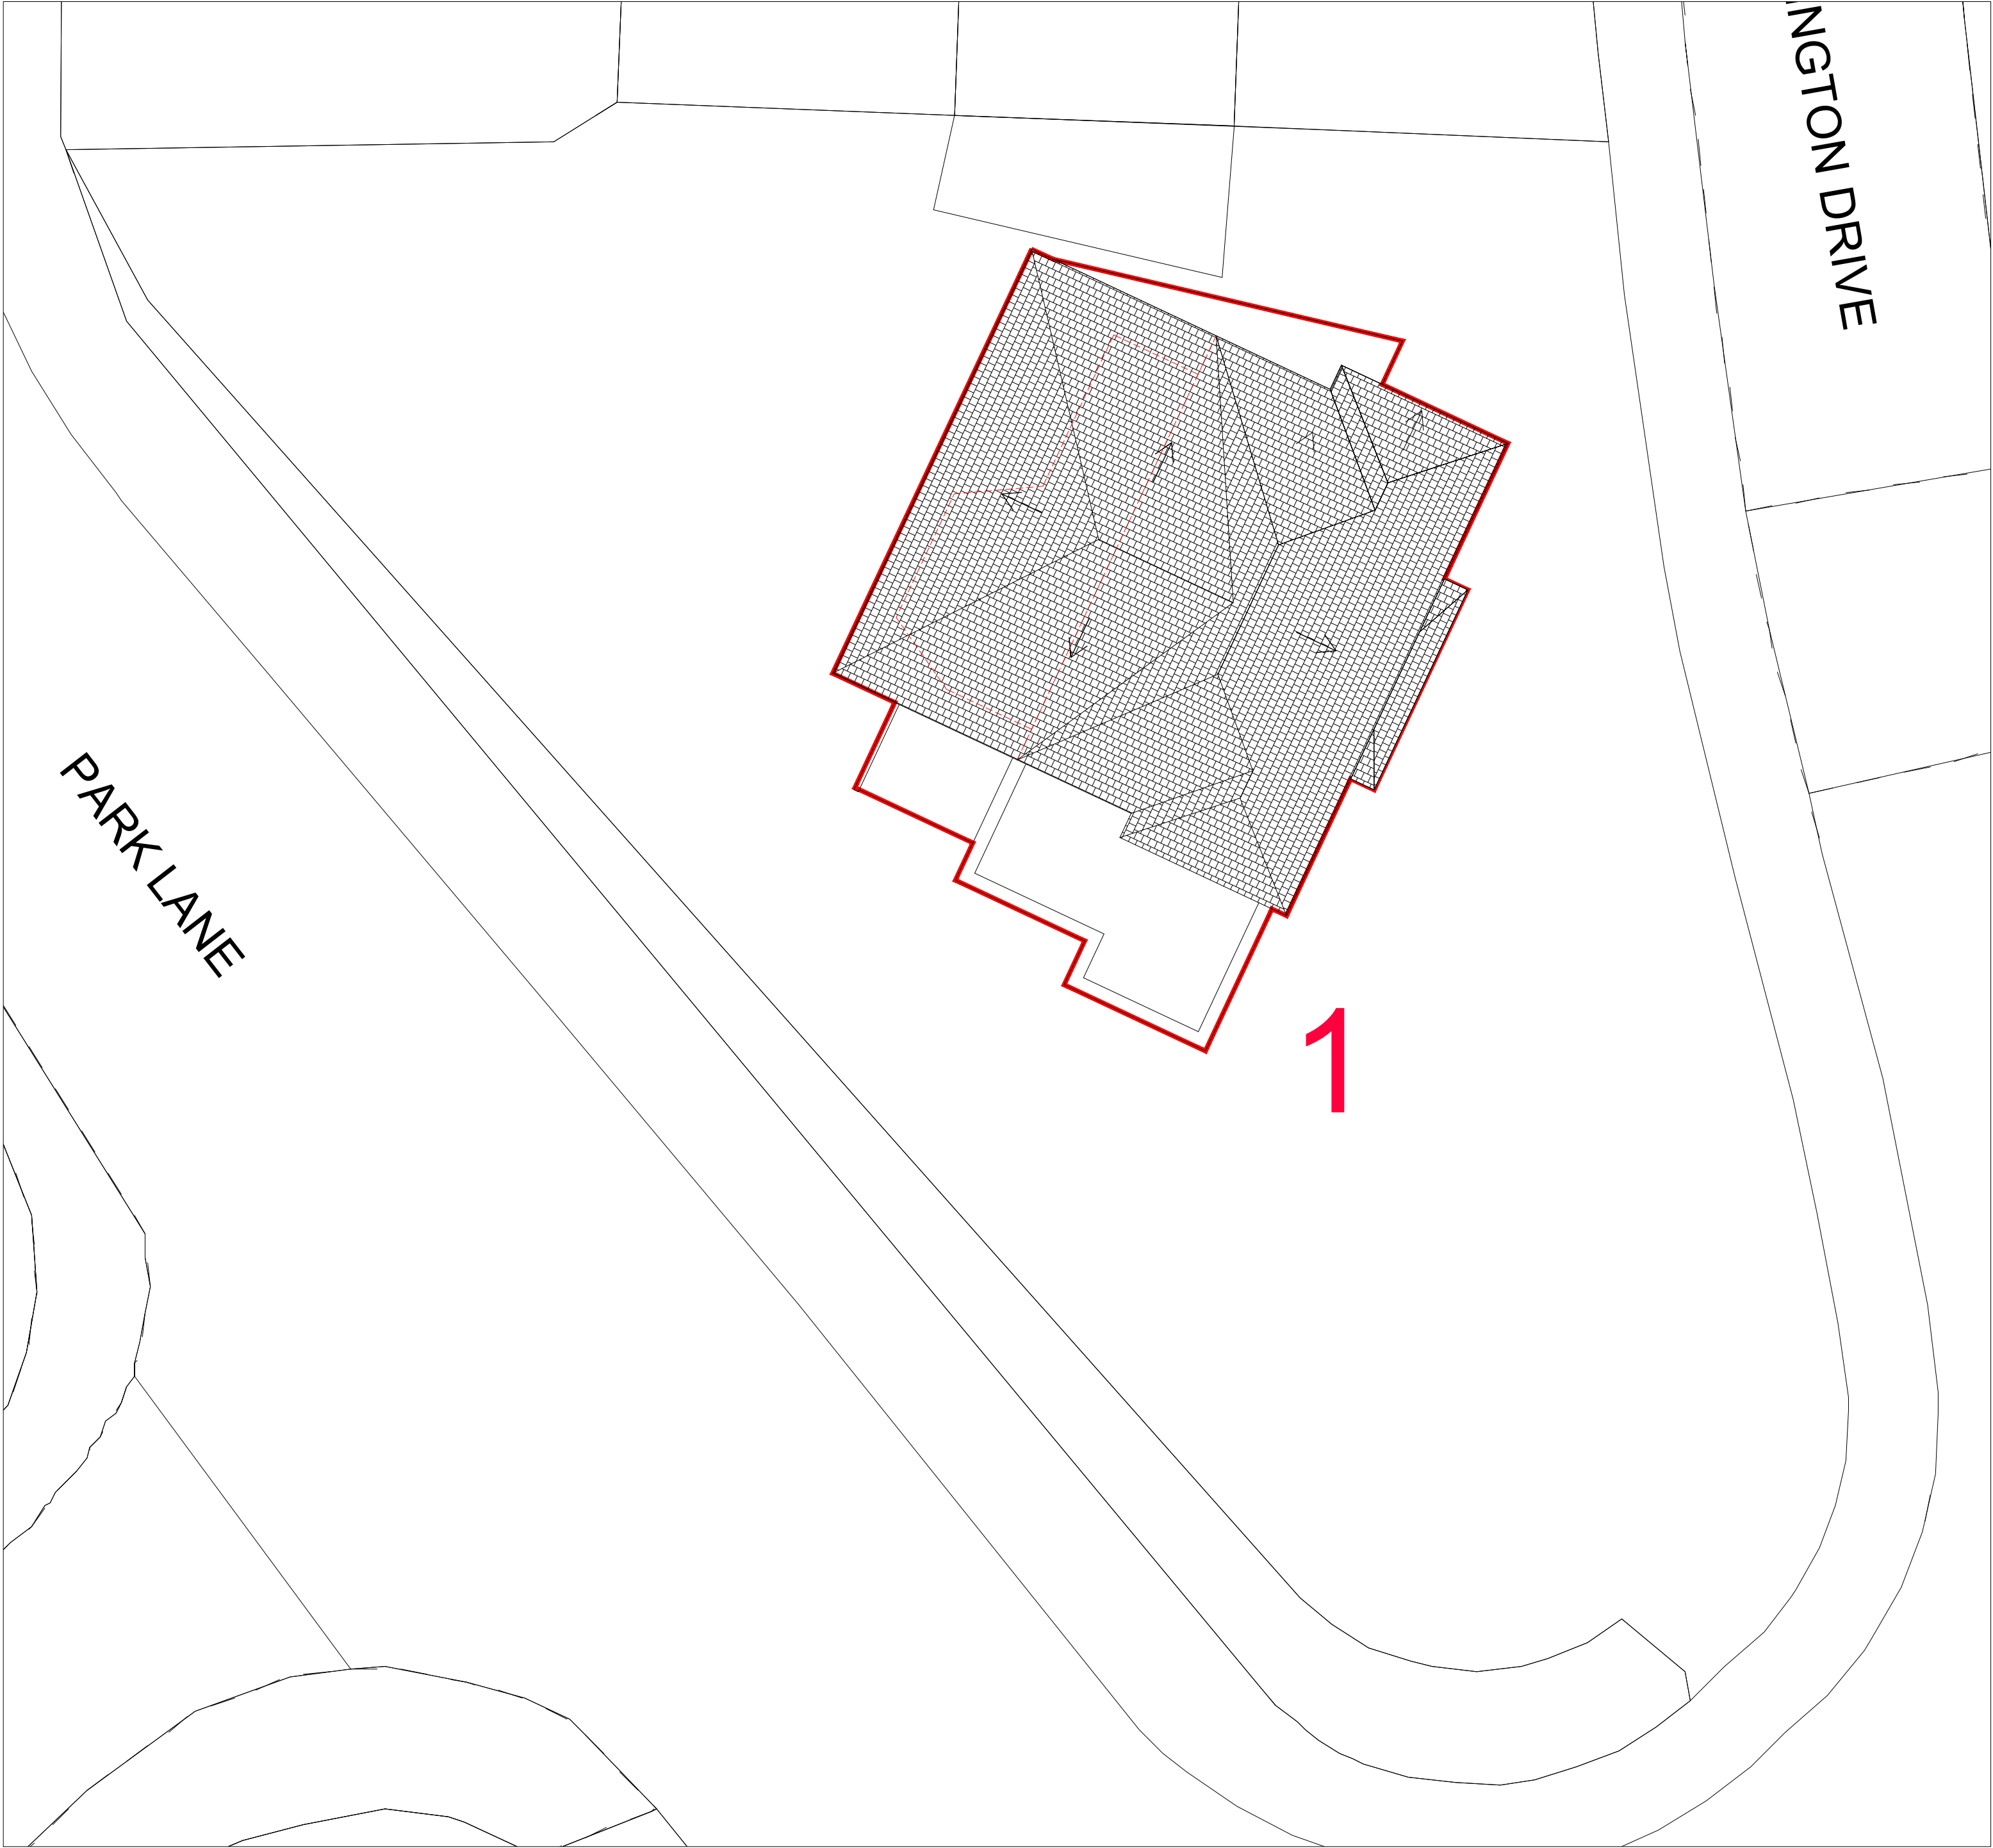


PROPOSED SITE PLAN
1:200


ADDRESS	
7 Gordons Way, Oxted, Surrey RH8 0LN	
TITLE	
EXISTING AND PROPOSED SITE PLAN	
PROJECT	
PLANNING DRAWINGS	
DATE	JUNE 2023
REVISION	
SCALE	1:200 @A3
SHEET No.	PL001
REFERENCE	0010/20/FA
DRAWN BY	

KEY


HOUSE BOUNDARY

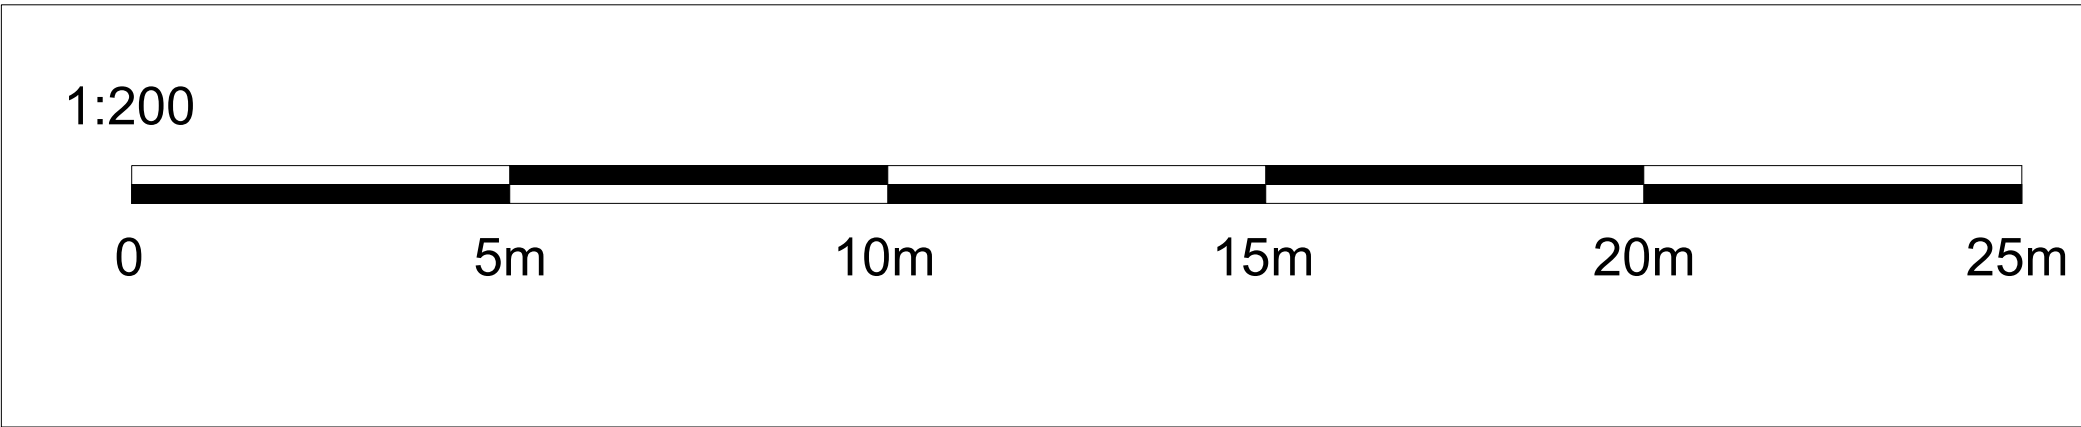

PLANNING DRAWING

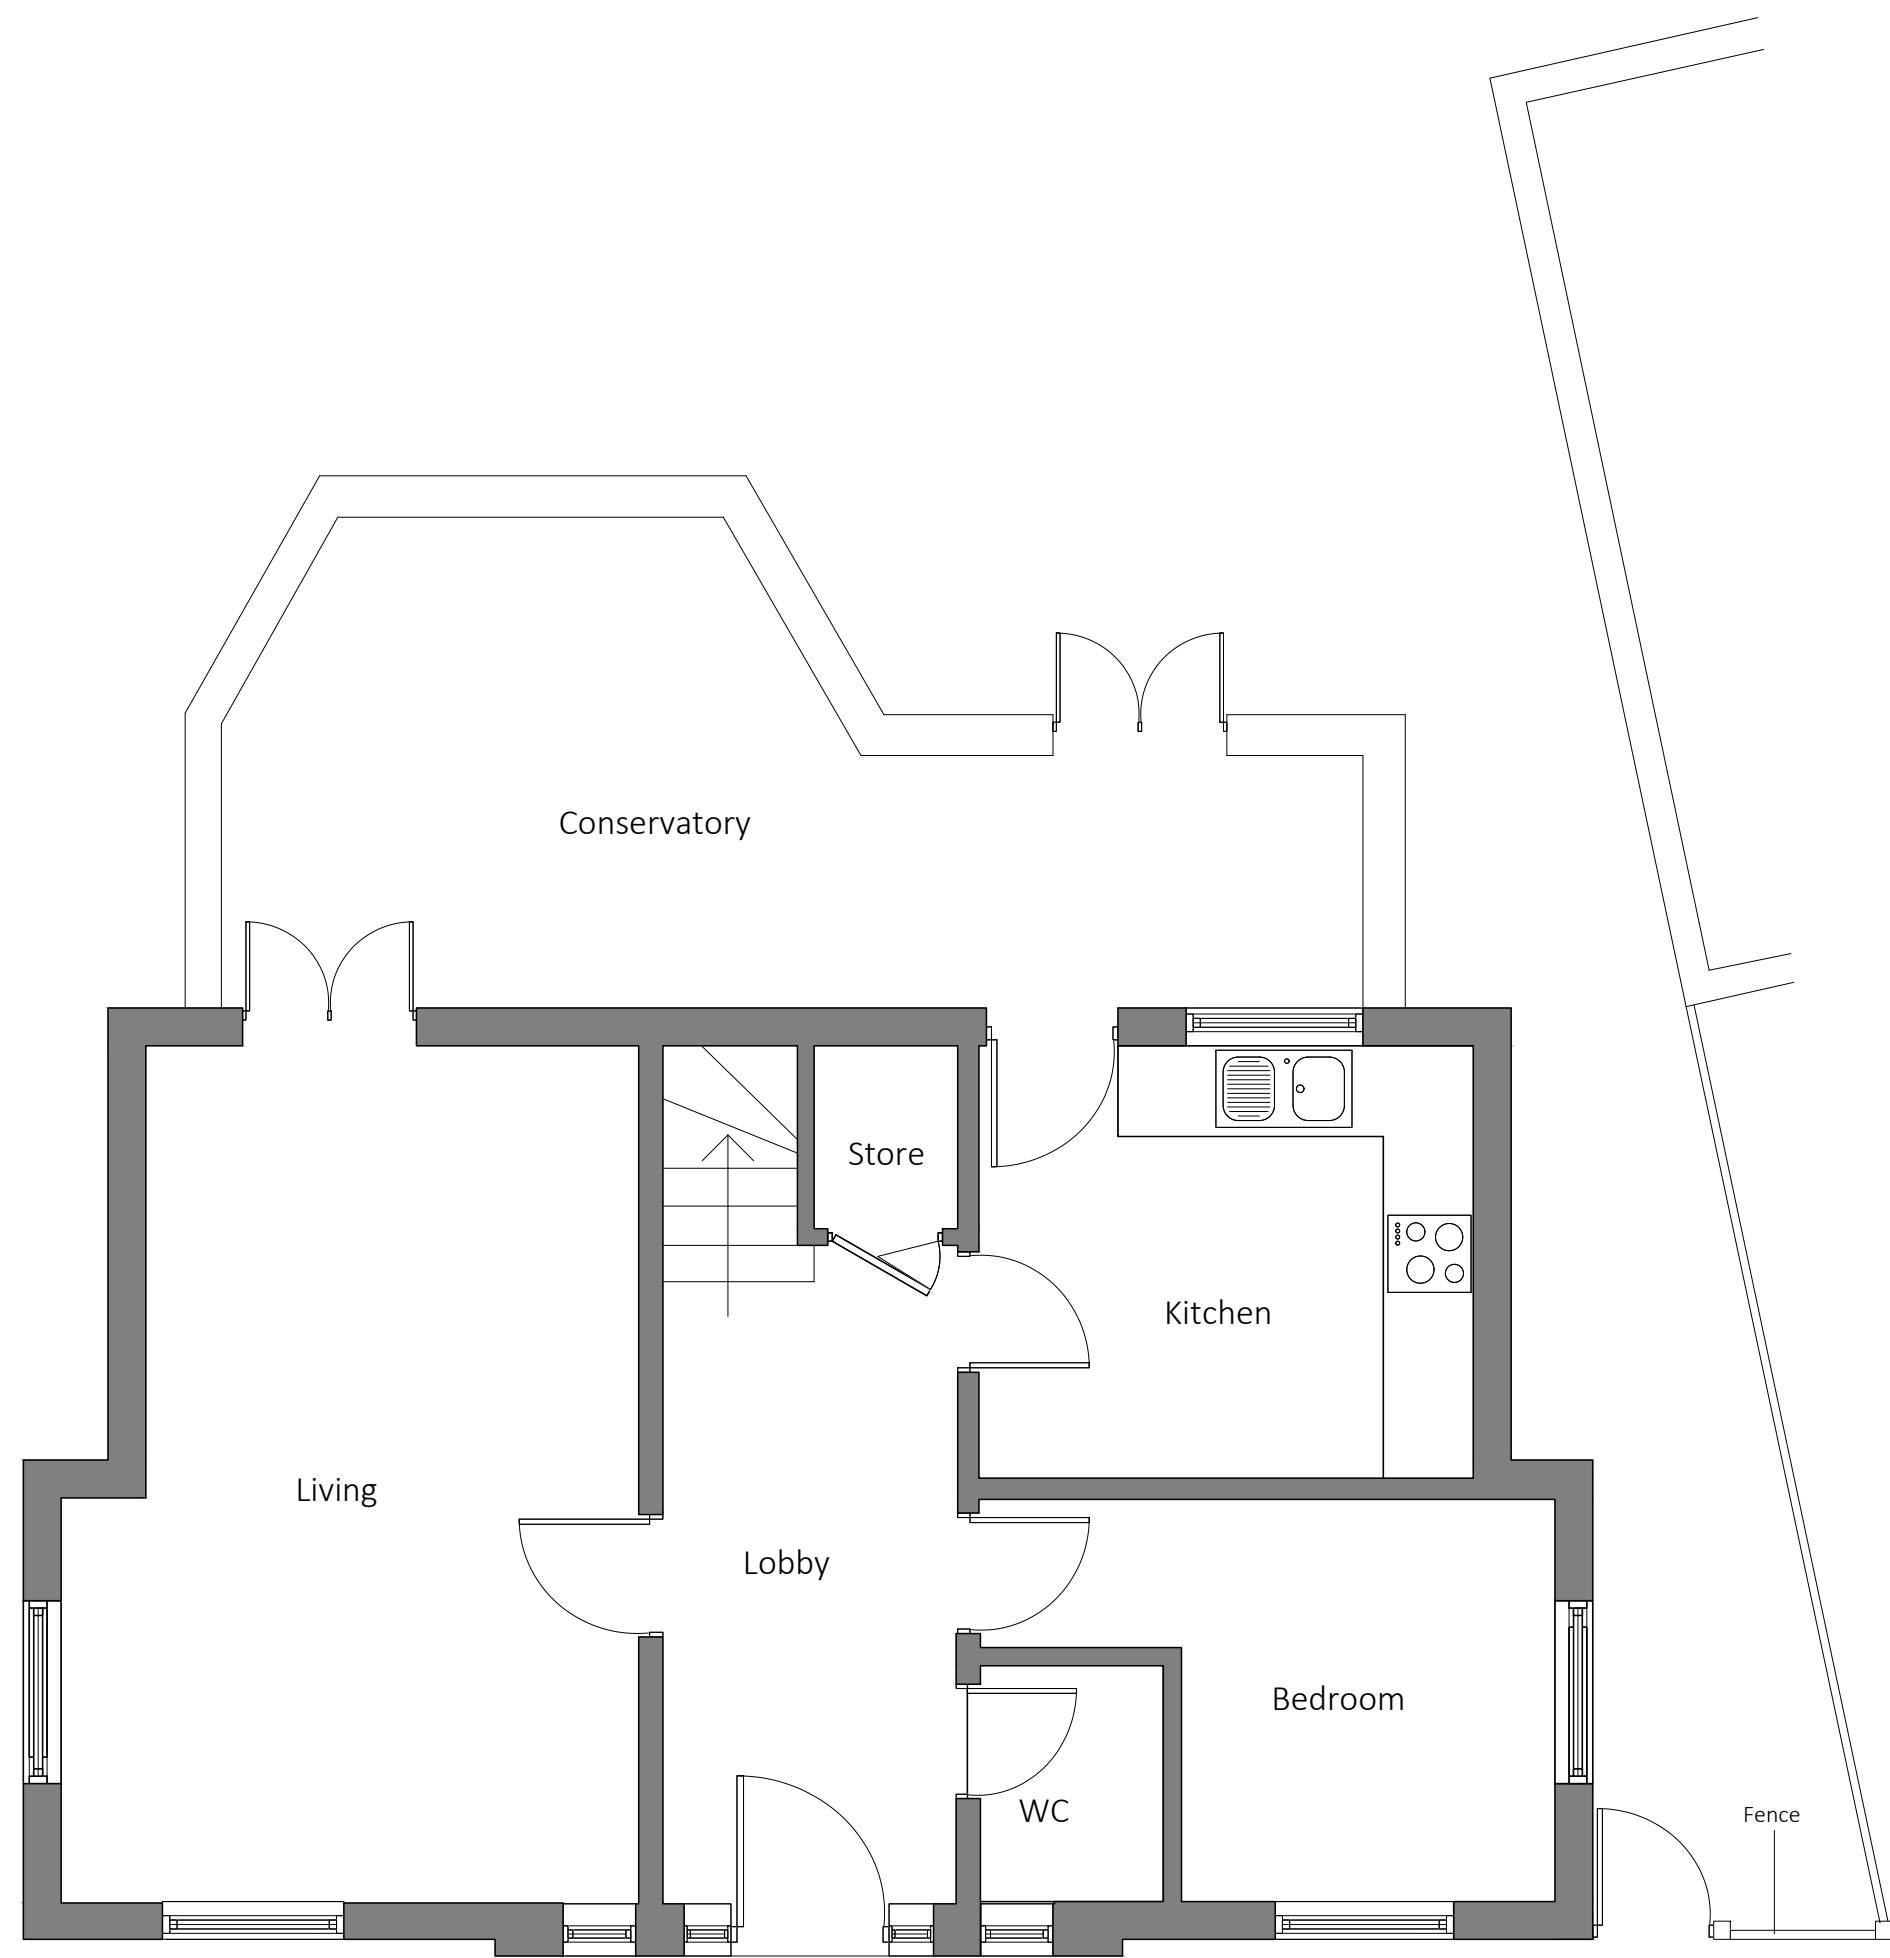

EXISTING GROUND FLOOR
1:100

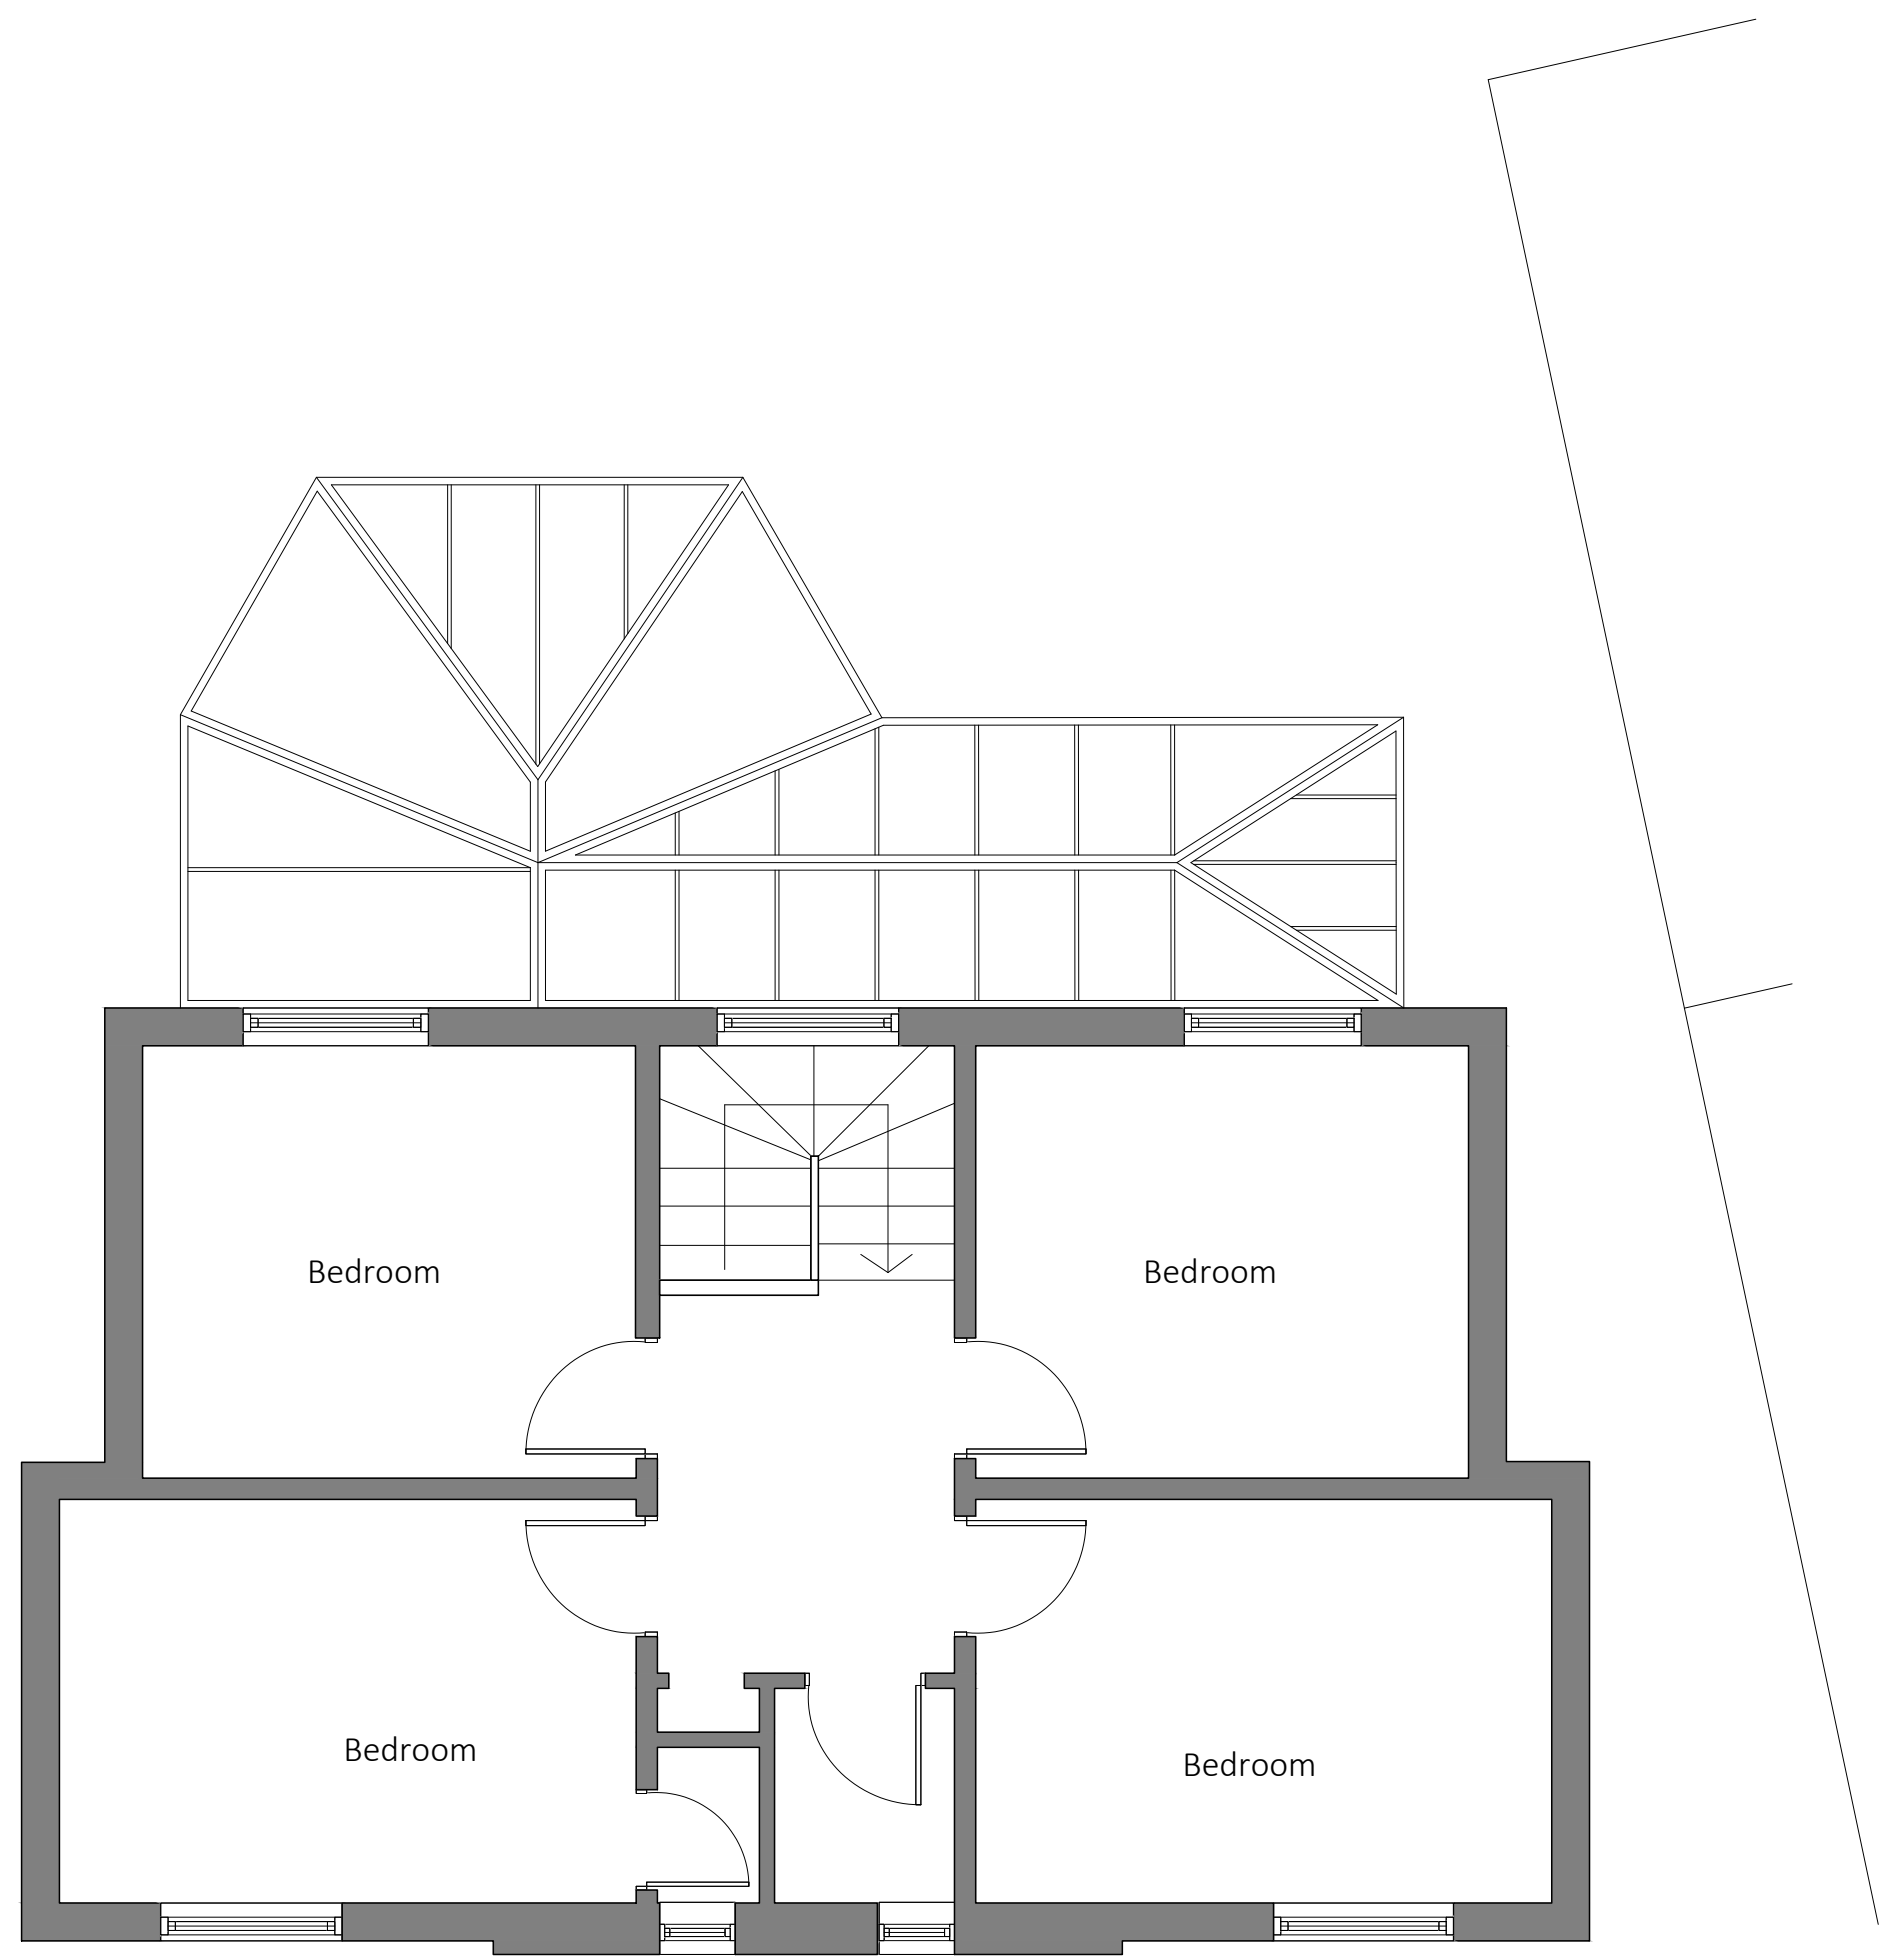

EXISTING FIRST FLOOR
1:100

ADDRESS	
1 Barrington Drive, UB9 6RJ	
TITLE	
EXISTING FLOOR PLAN	
PROJECT	
SIDE & REAR EXTENSIONS	
DATE	JUNE 2023
REVISION	
SCALE	1:100 @A3
SHEET No.	PL002
REFERENCE	0010/20/FA
DRAWN BY	


KEY

EXISTING WALLS


SITE BOUNDARY



PLANNING DRAWING

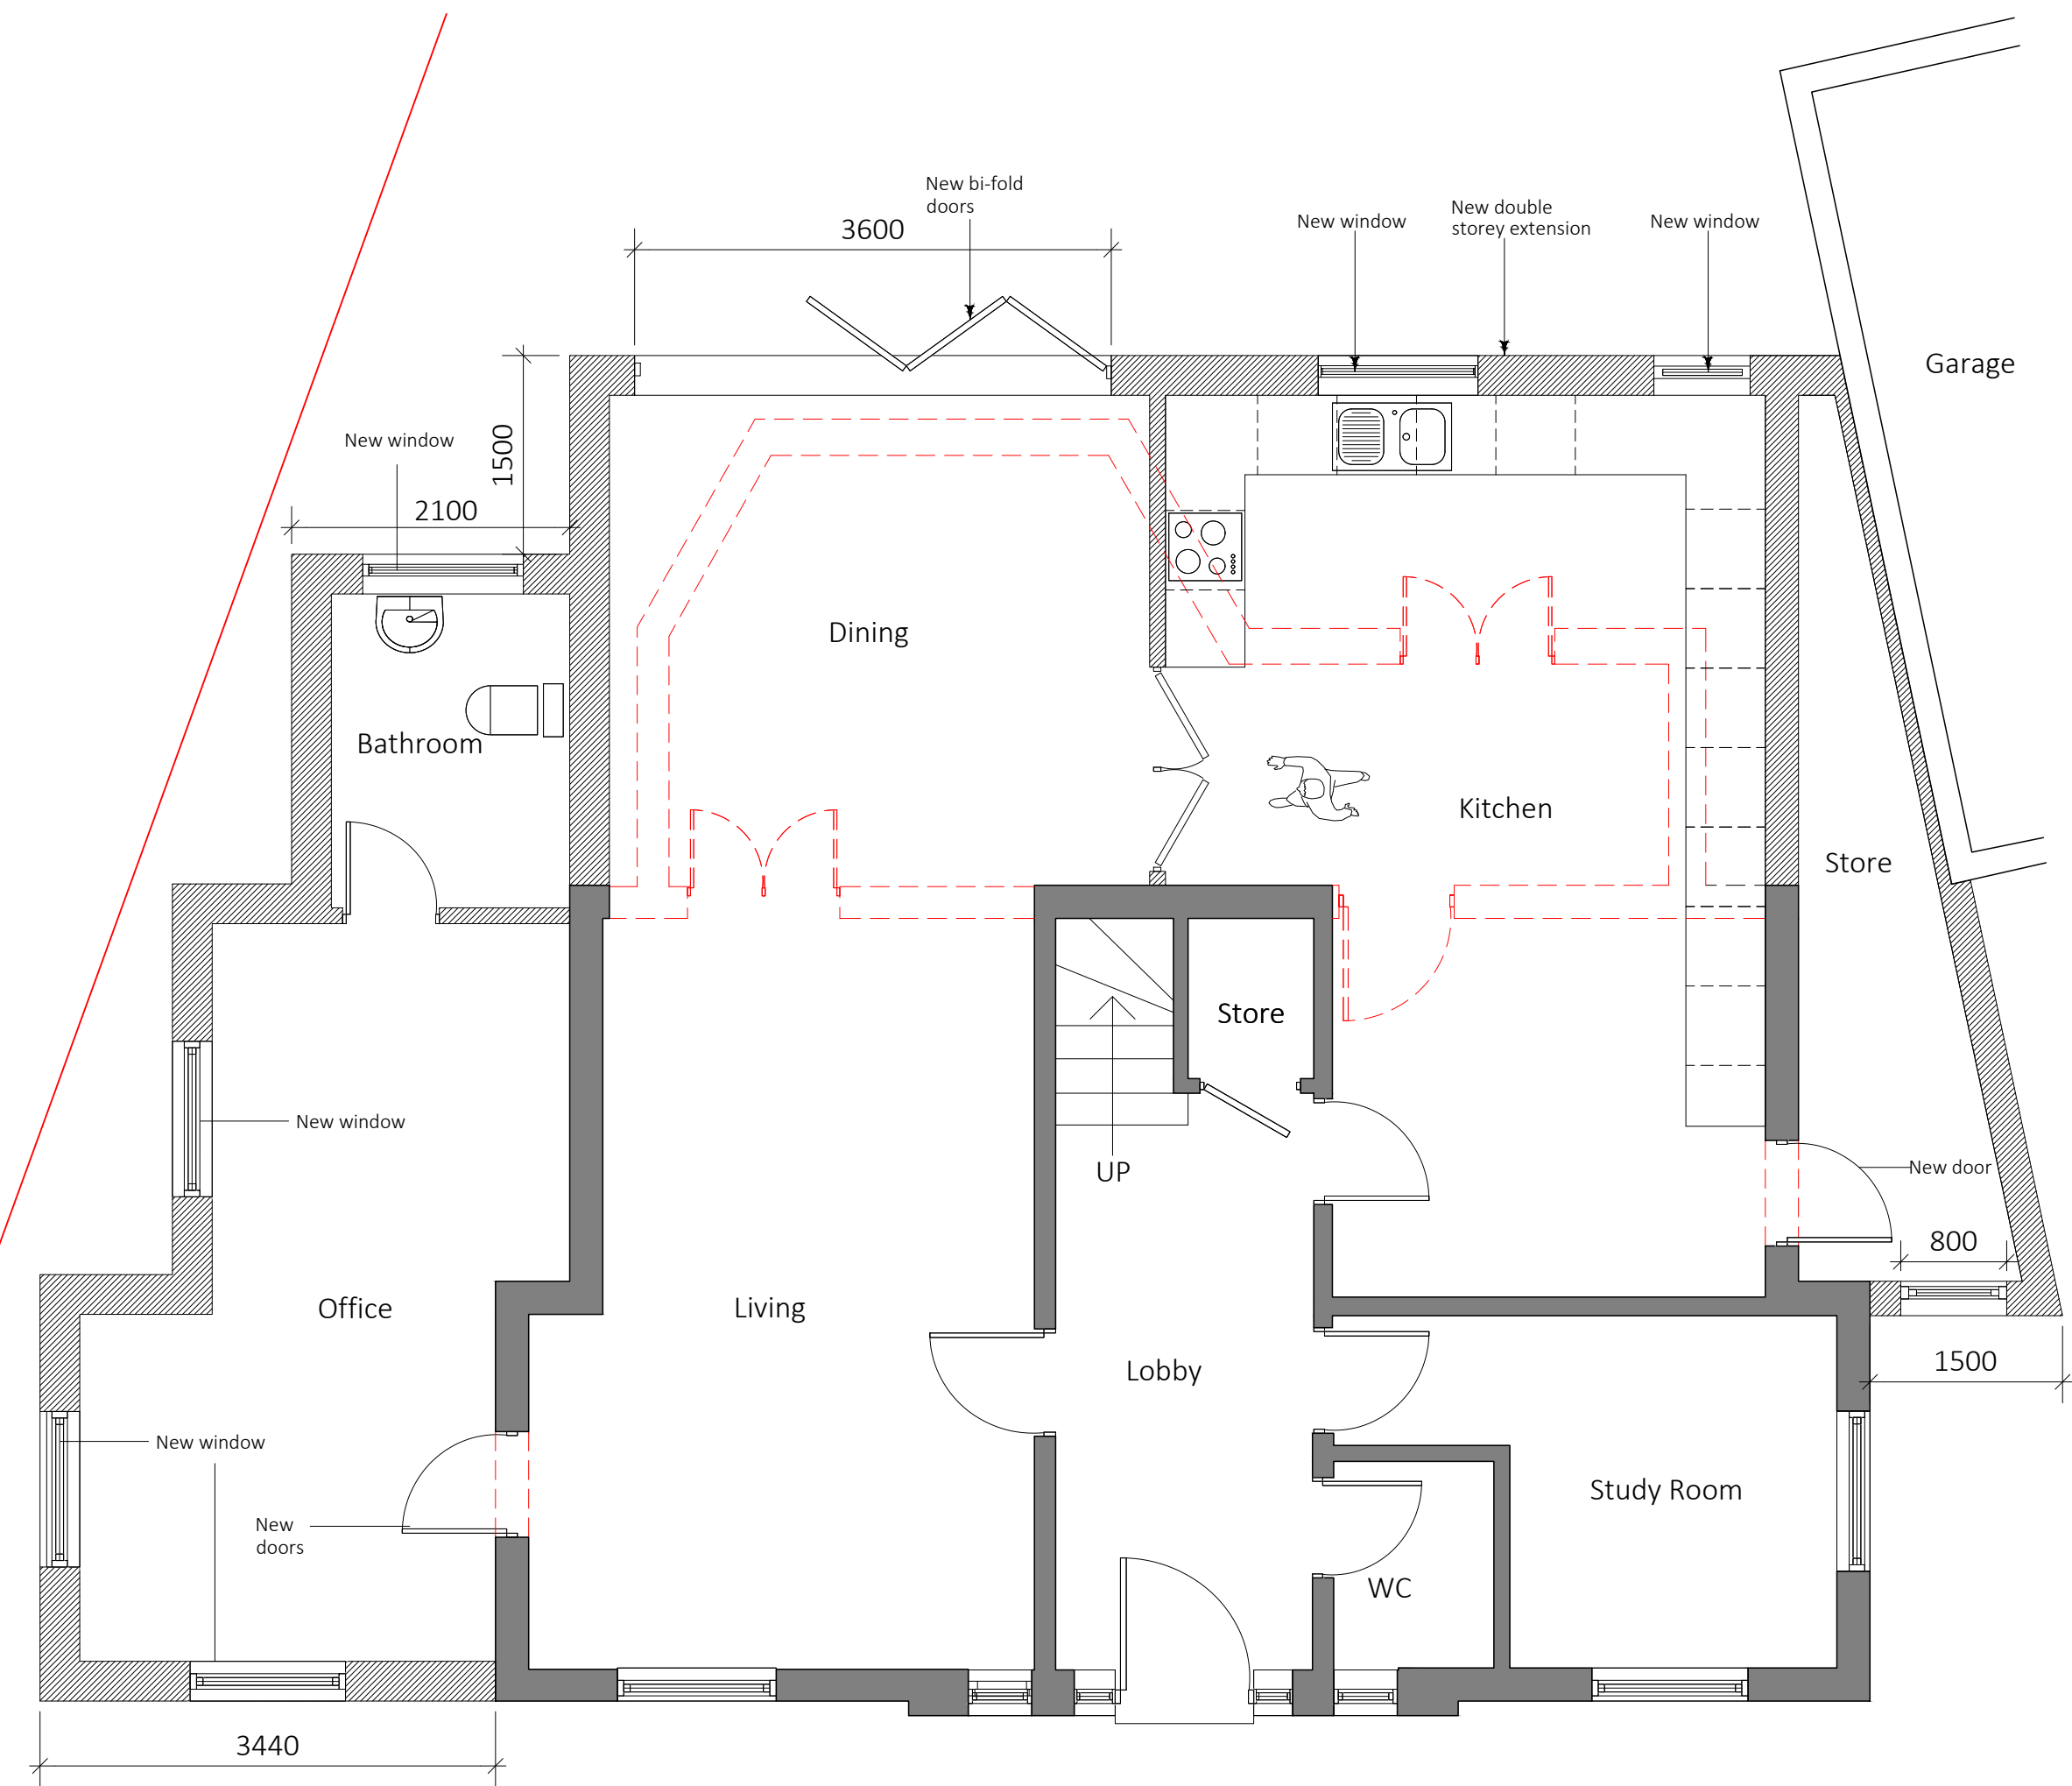

PROPOSED GROUND FLOOR
1:100

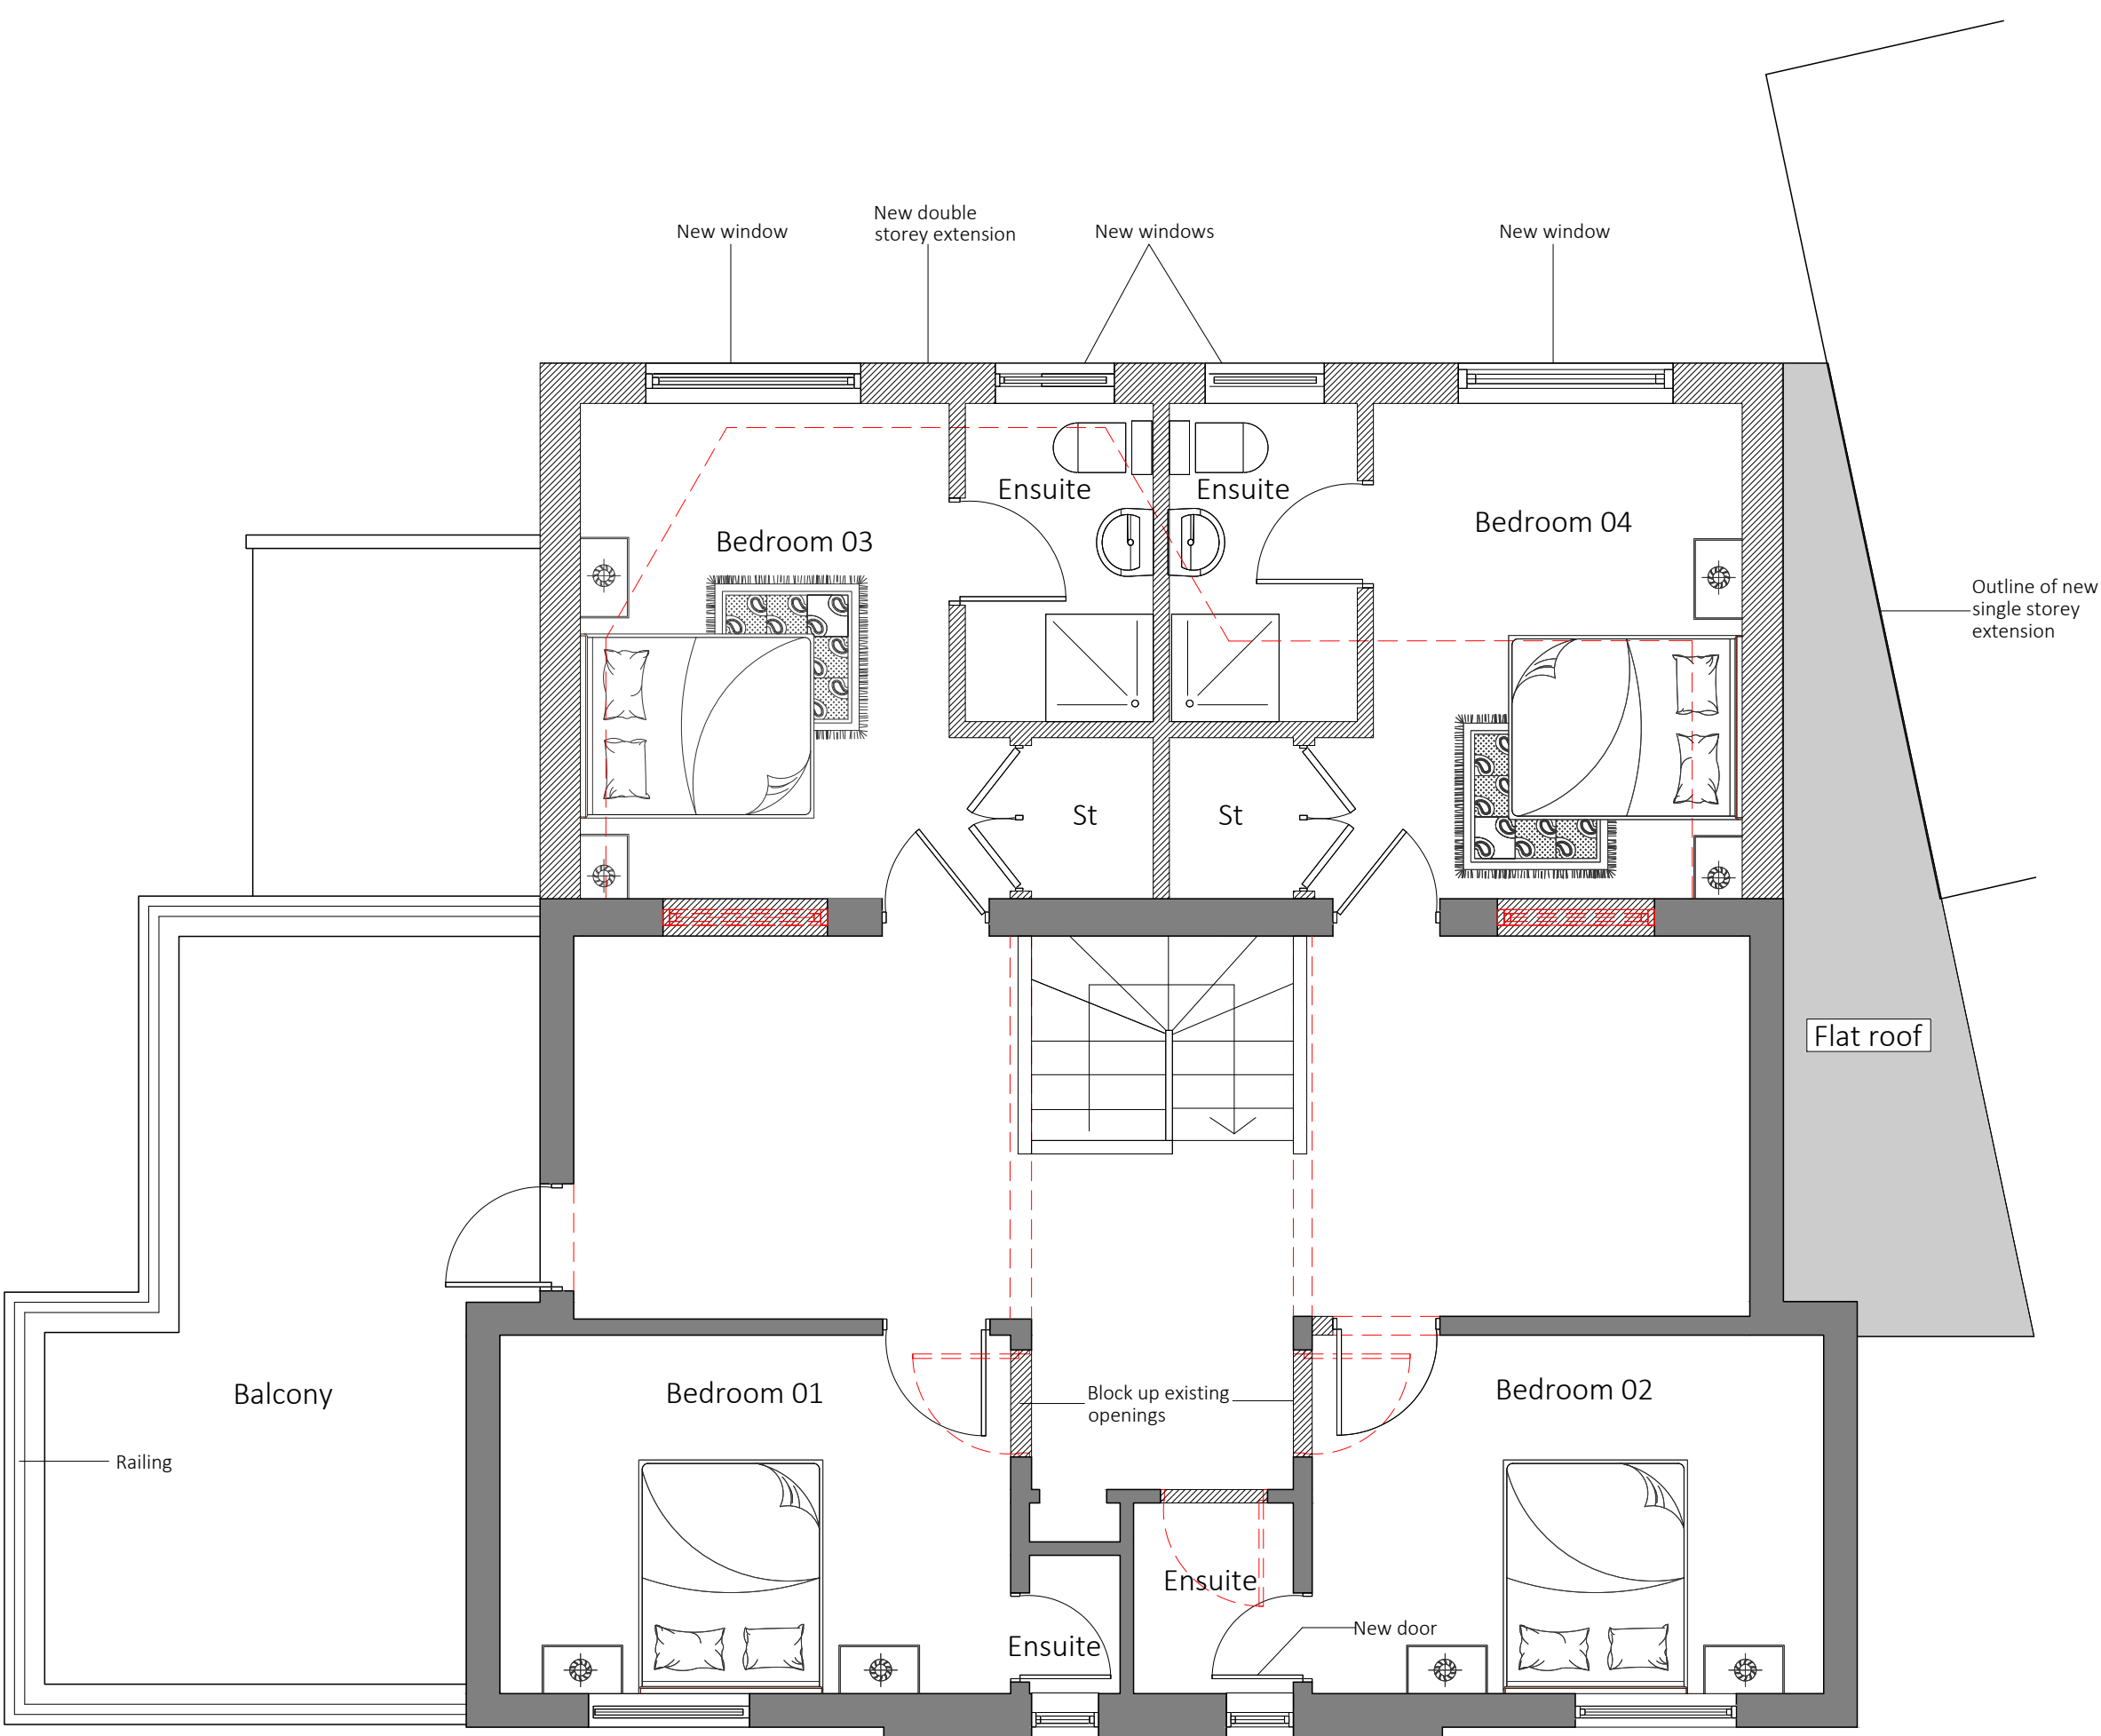

PROPOSED FIRST FLOOR
1:100

ADDRESS	
1 Barrington Drive, UB9 6RJ	
TITLE	
PROPOSED FLOOR PLAN	
PROJECT	
SIDE & REAR EXTENSIONS	
DATE	JUNE 2023
REVISION	
SCALE	1:100 @A3
SHEET No.	PL003
REFERENCE	0010/20/FA
DRAWN BY	


KEY

EXISTING WALLS


PROPOSED WALLS

SITE BOUNDARY


DEMOLITION

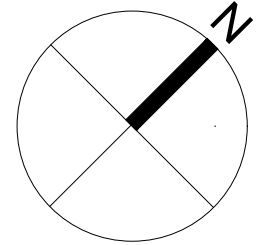

PLANNING DRAWING

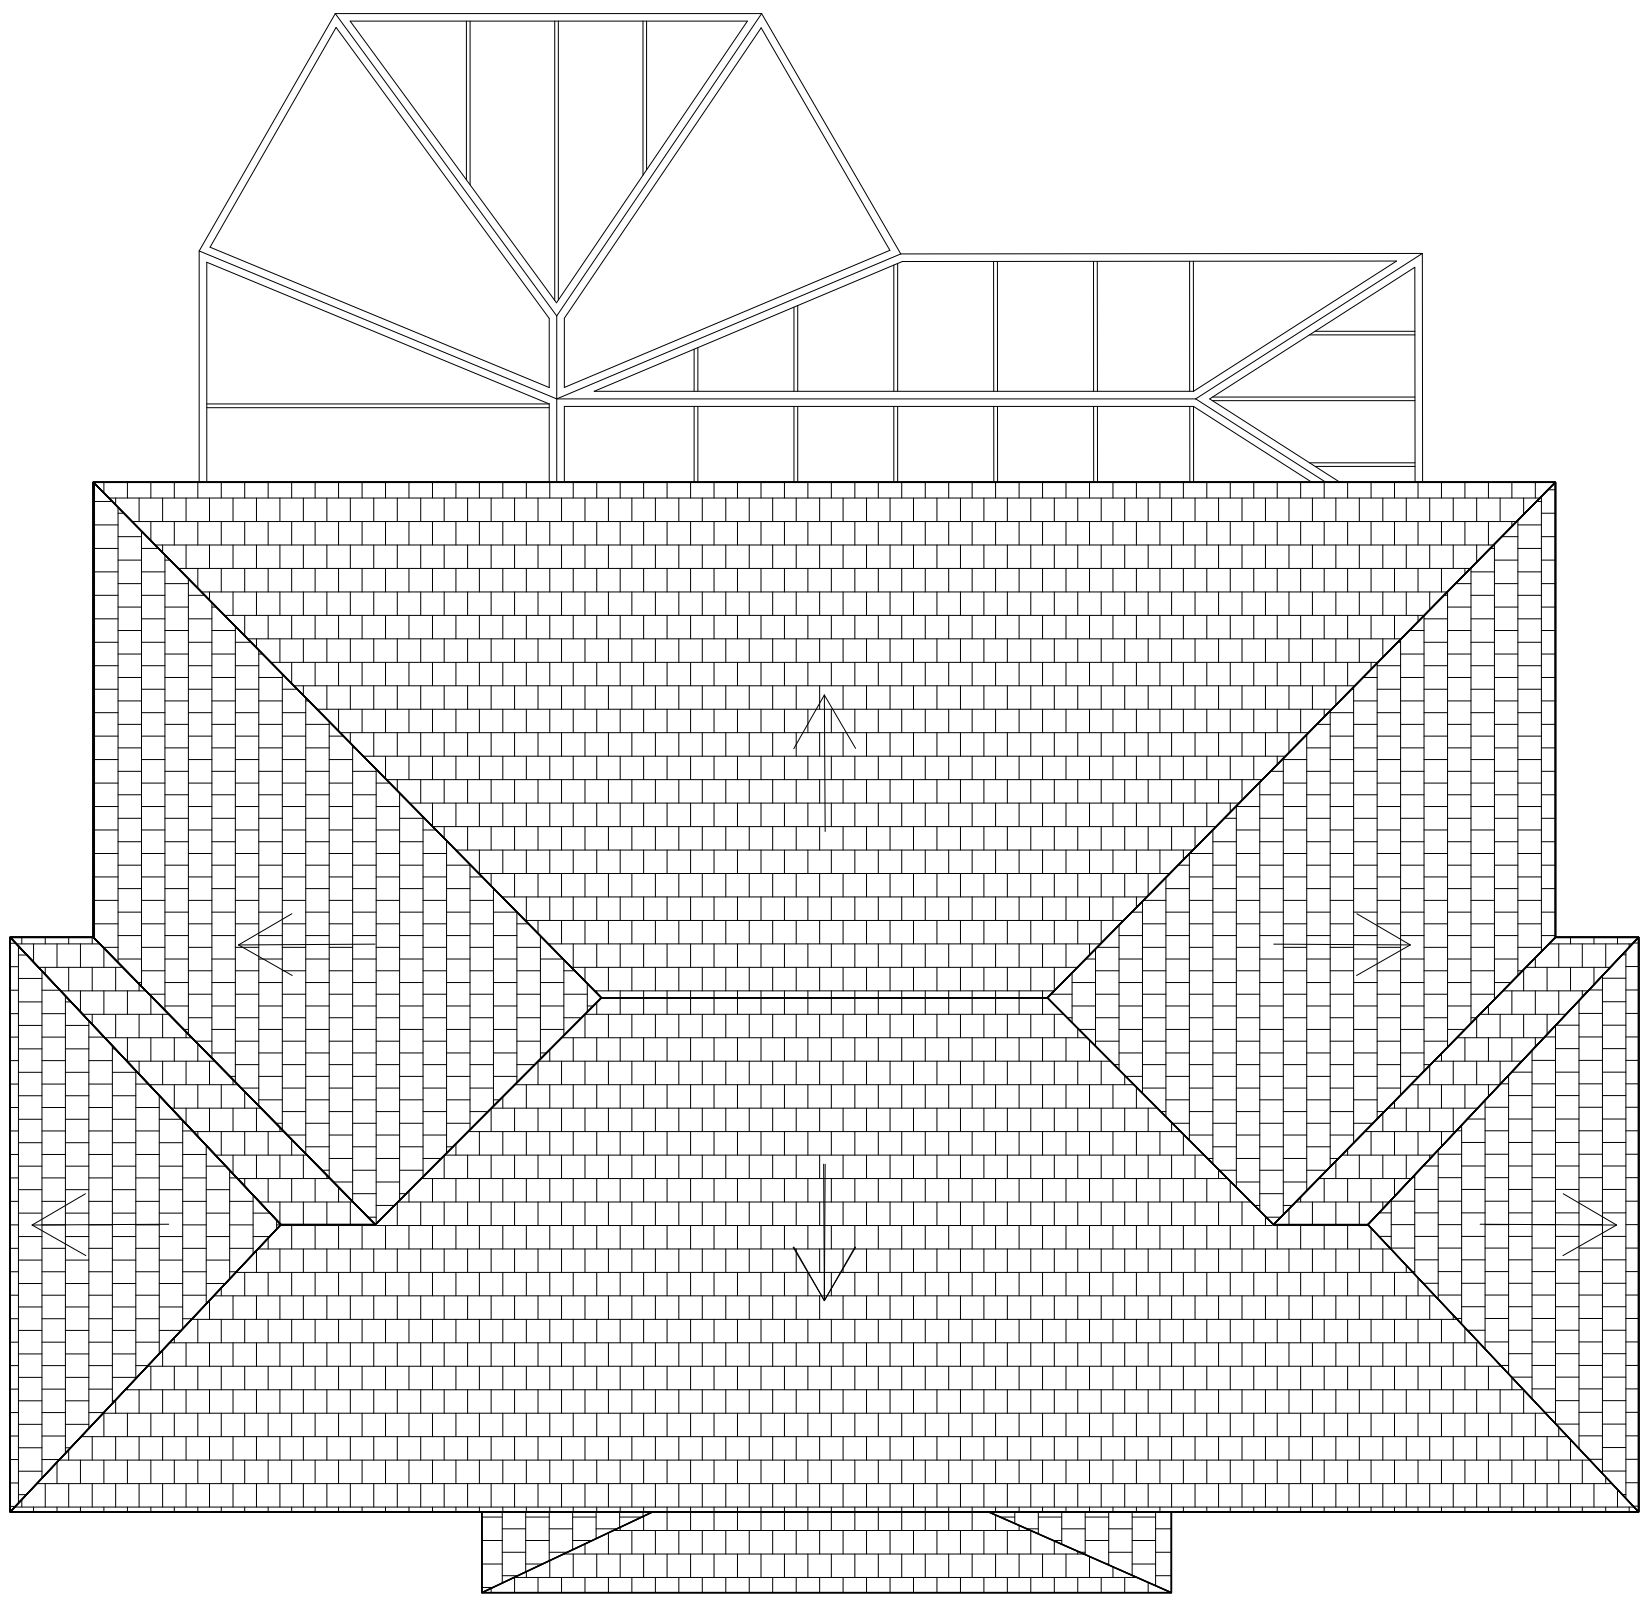

EXISTING ROOF PLAN
1:100

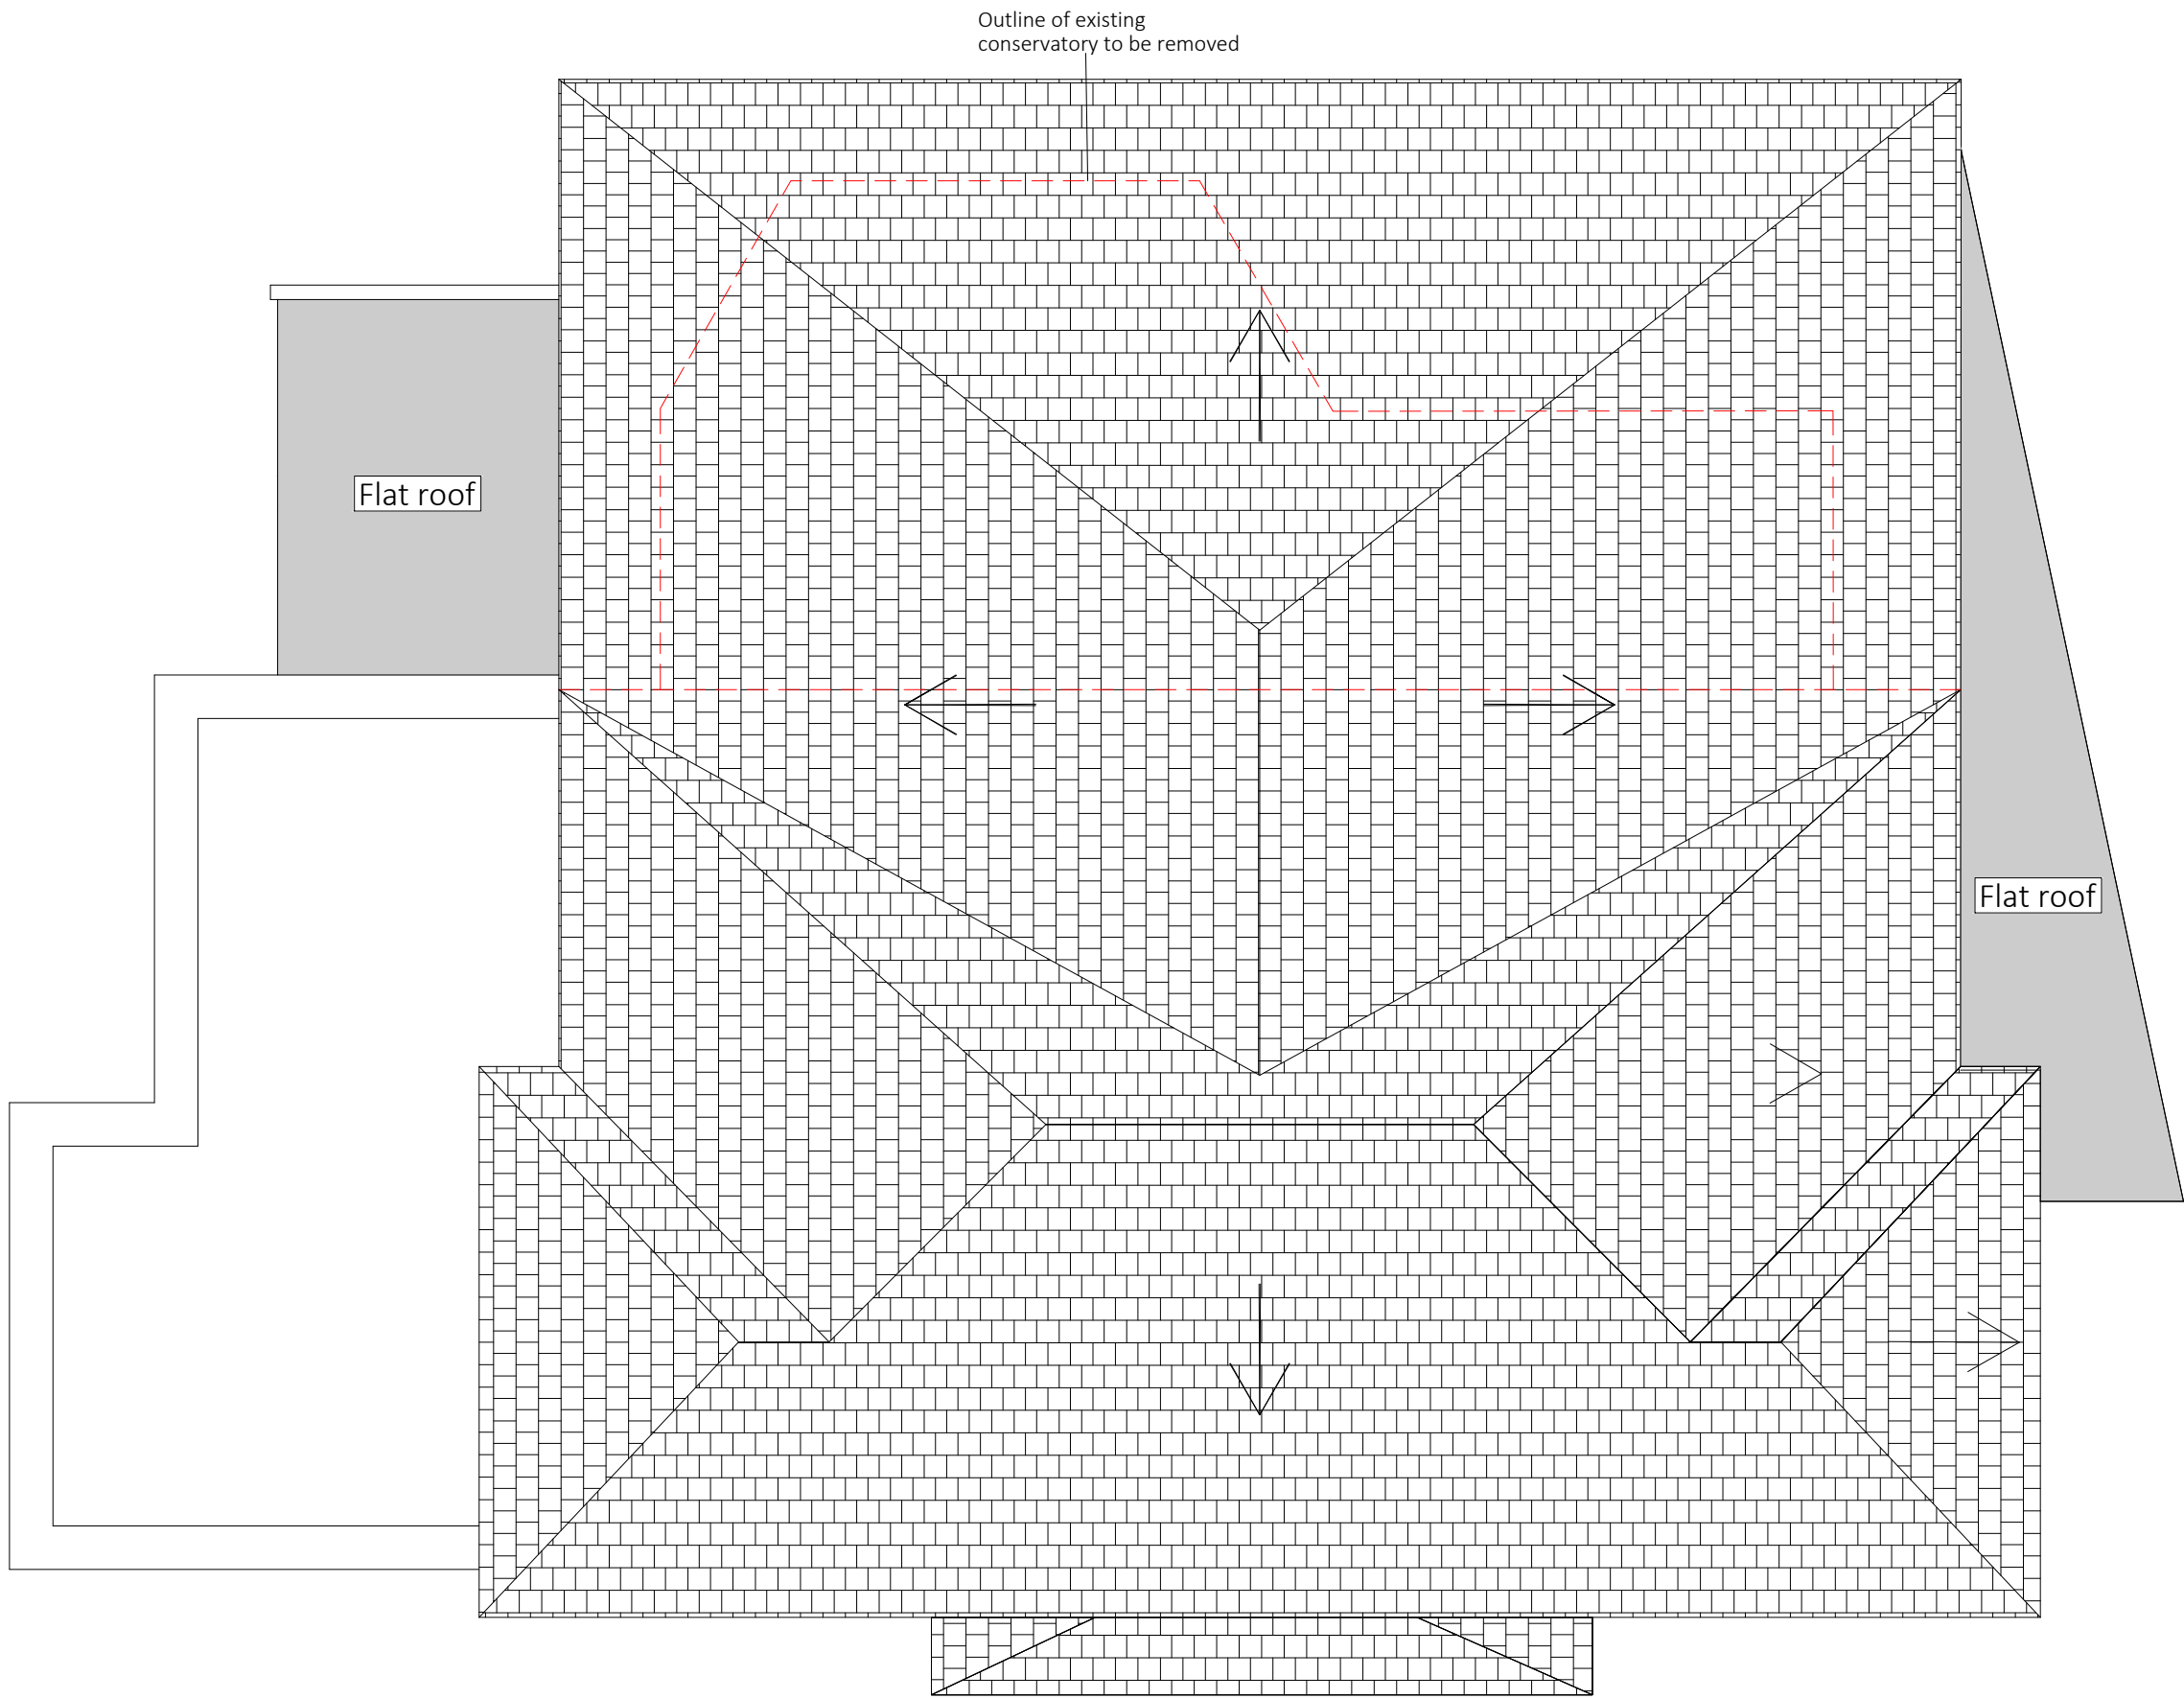


PROPOSED ROOF PLAN
1:100

ADDRESS	
1 Barrington Drive, UB9 6RJ	
TITLE	EXISTING & PROPOSED ROOF PLAN
PROJECT	SIDE & REAR EXTENSIONS
DATE	JUNE 2023
REVISION	
SCALE	1:100 @A3
SHEET No.	PL004
REFERENCE	0010/20/FA
DRAWN BY	

KEY

- EXISTING WALLS
- SITE BOUNDARY
- PROPOSED WALLS
- DEMOLITION

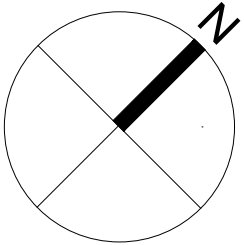

PLANNING DRAWING




EXISTING FRONT ELEVATION
1:100



EXISTING SIDE ELEVATION
1:100



EXISTING REAR ELEVATION
1:100

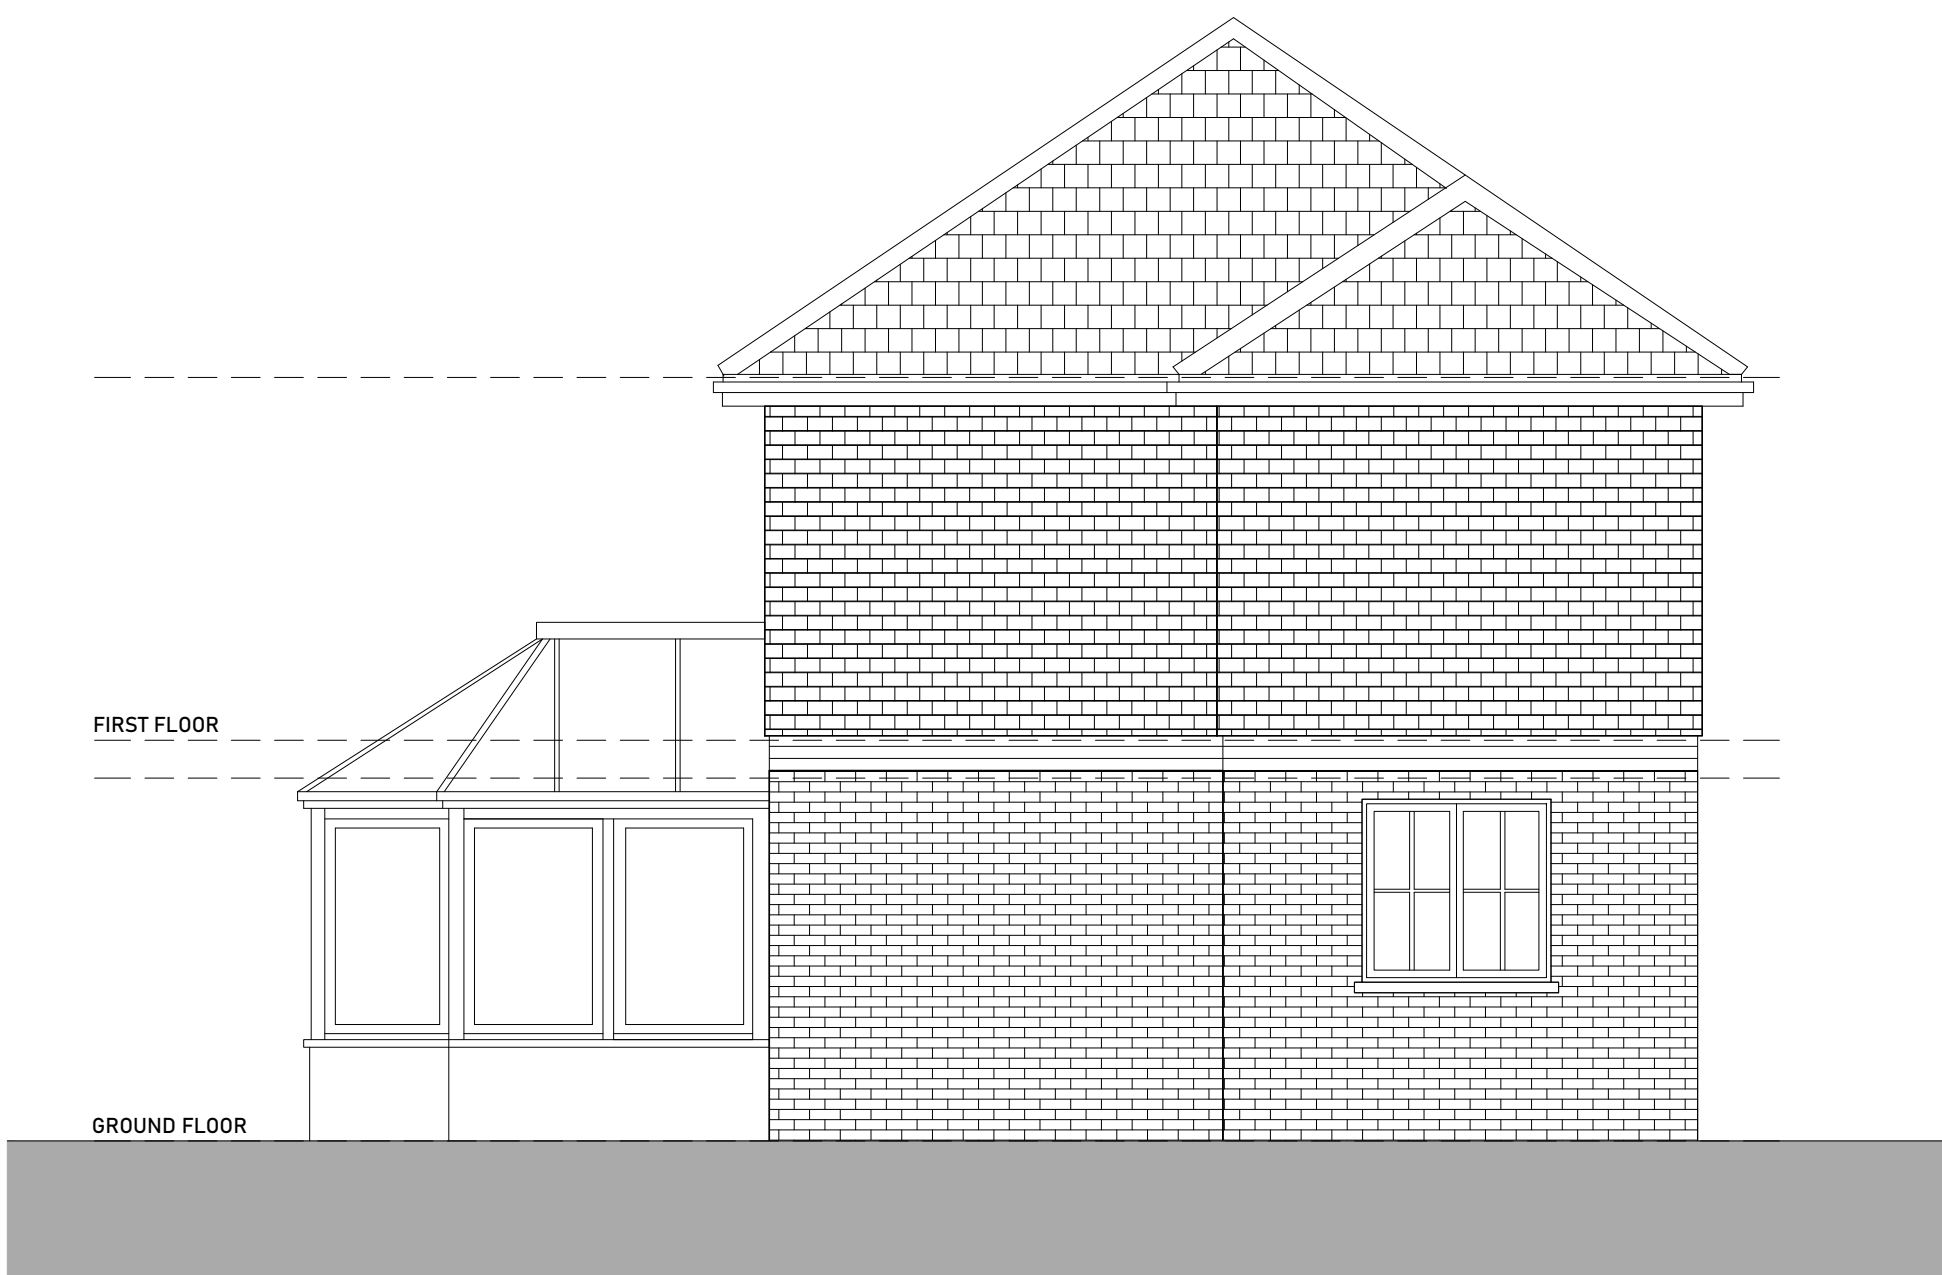

EXISTING SIDE ELEVATION
1:100


ADDRESS	1 Barrington Drive, UB9 6RJ
TITLE	EXISTING ELEVATIONS
PROJECT	SIDE & REAR EXTENSIONS
DATE	JUNE 2023
REVISION	
SCALE	1:100 @A3
SHEET No.	PL005
REFERENCE	0010/20/FA
DRAWN BY	




PLANNING DRAWING




PROPOSED FRONT ELEVATION
1:100

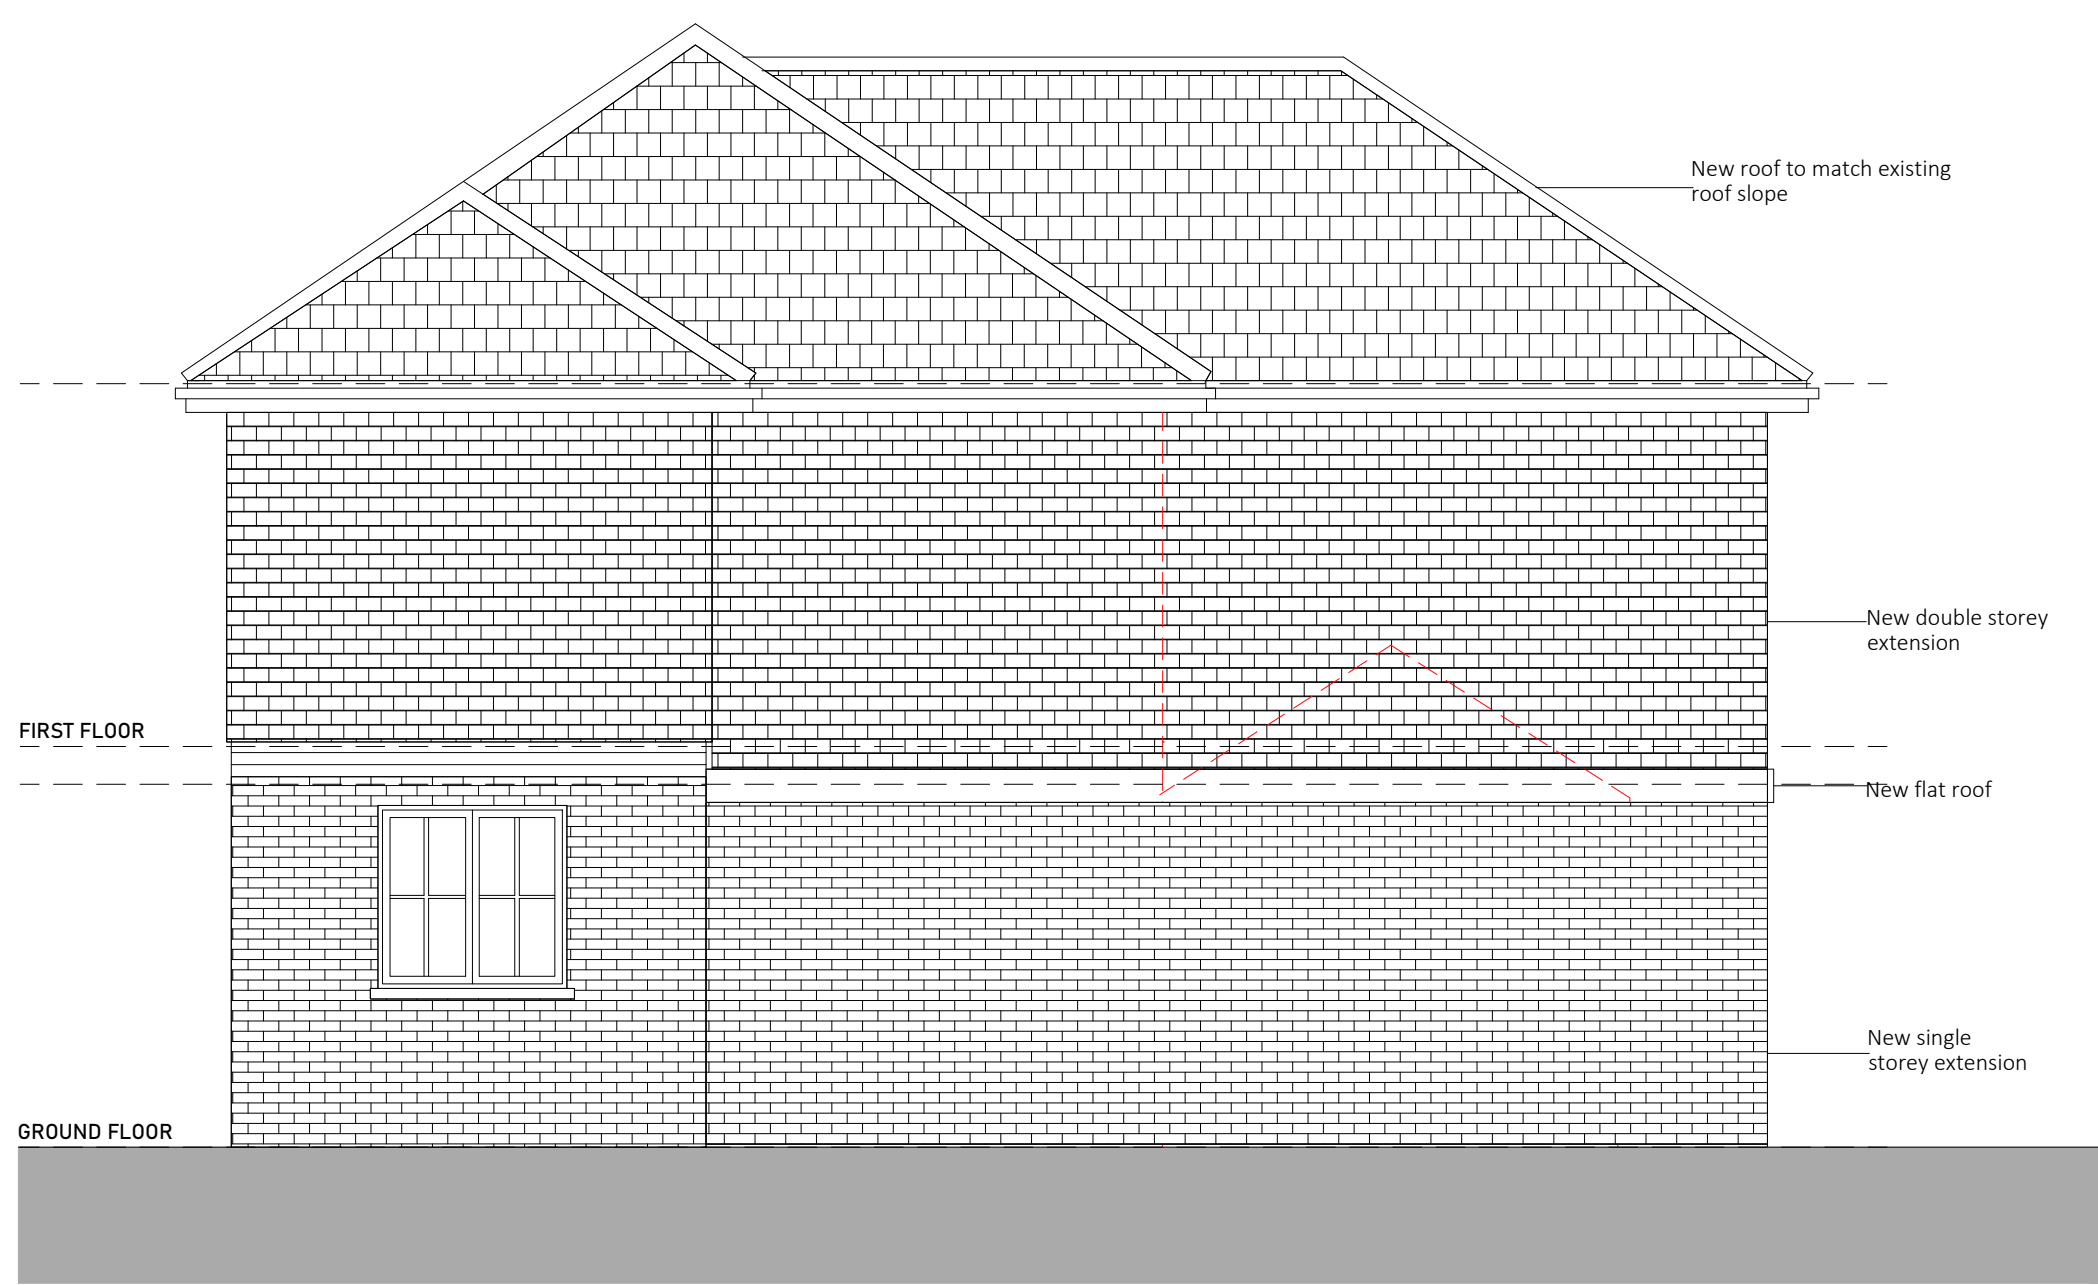

PROPOSED SIDE ELEVATION
1:100

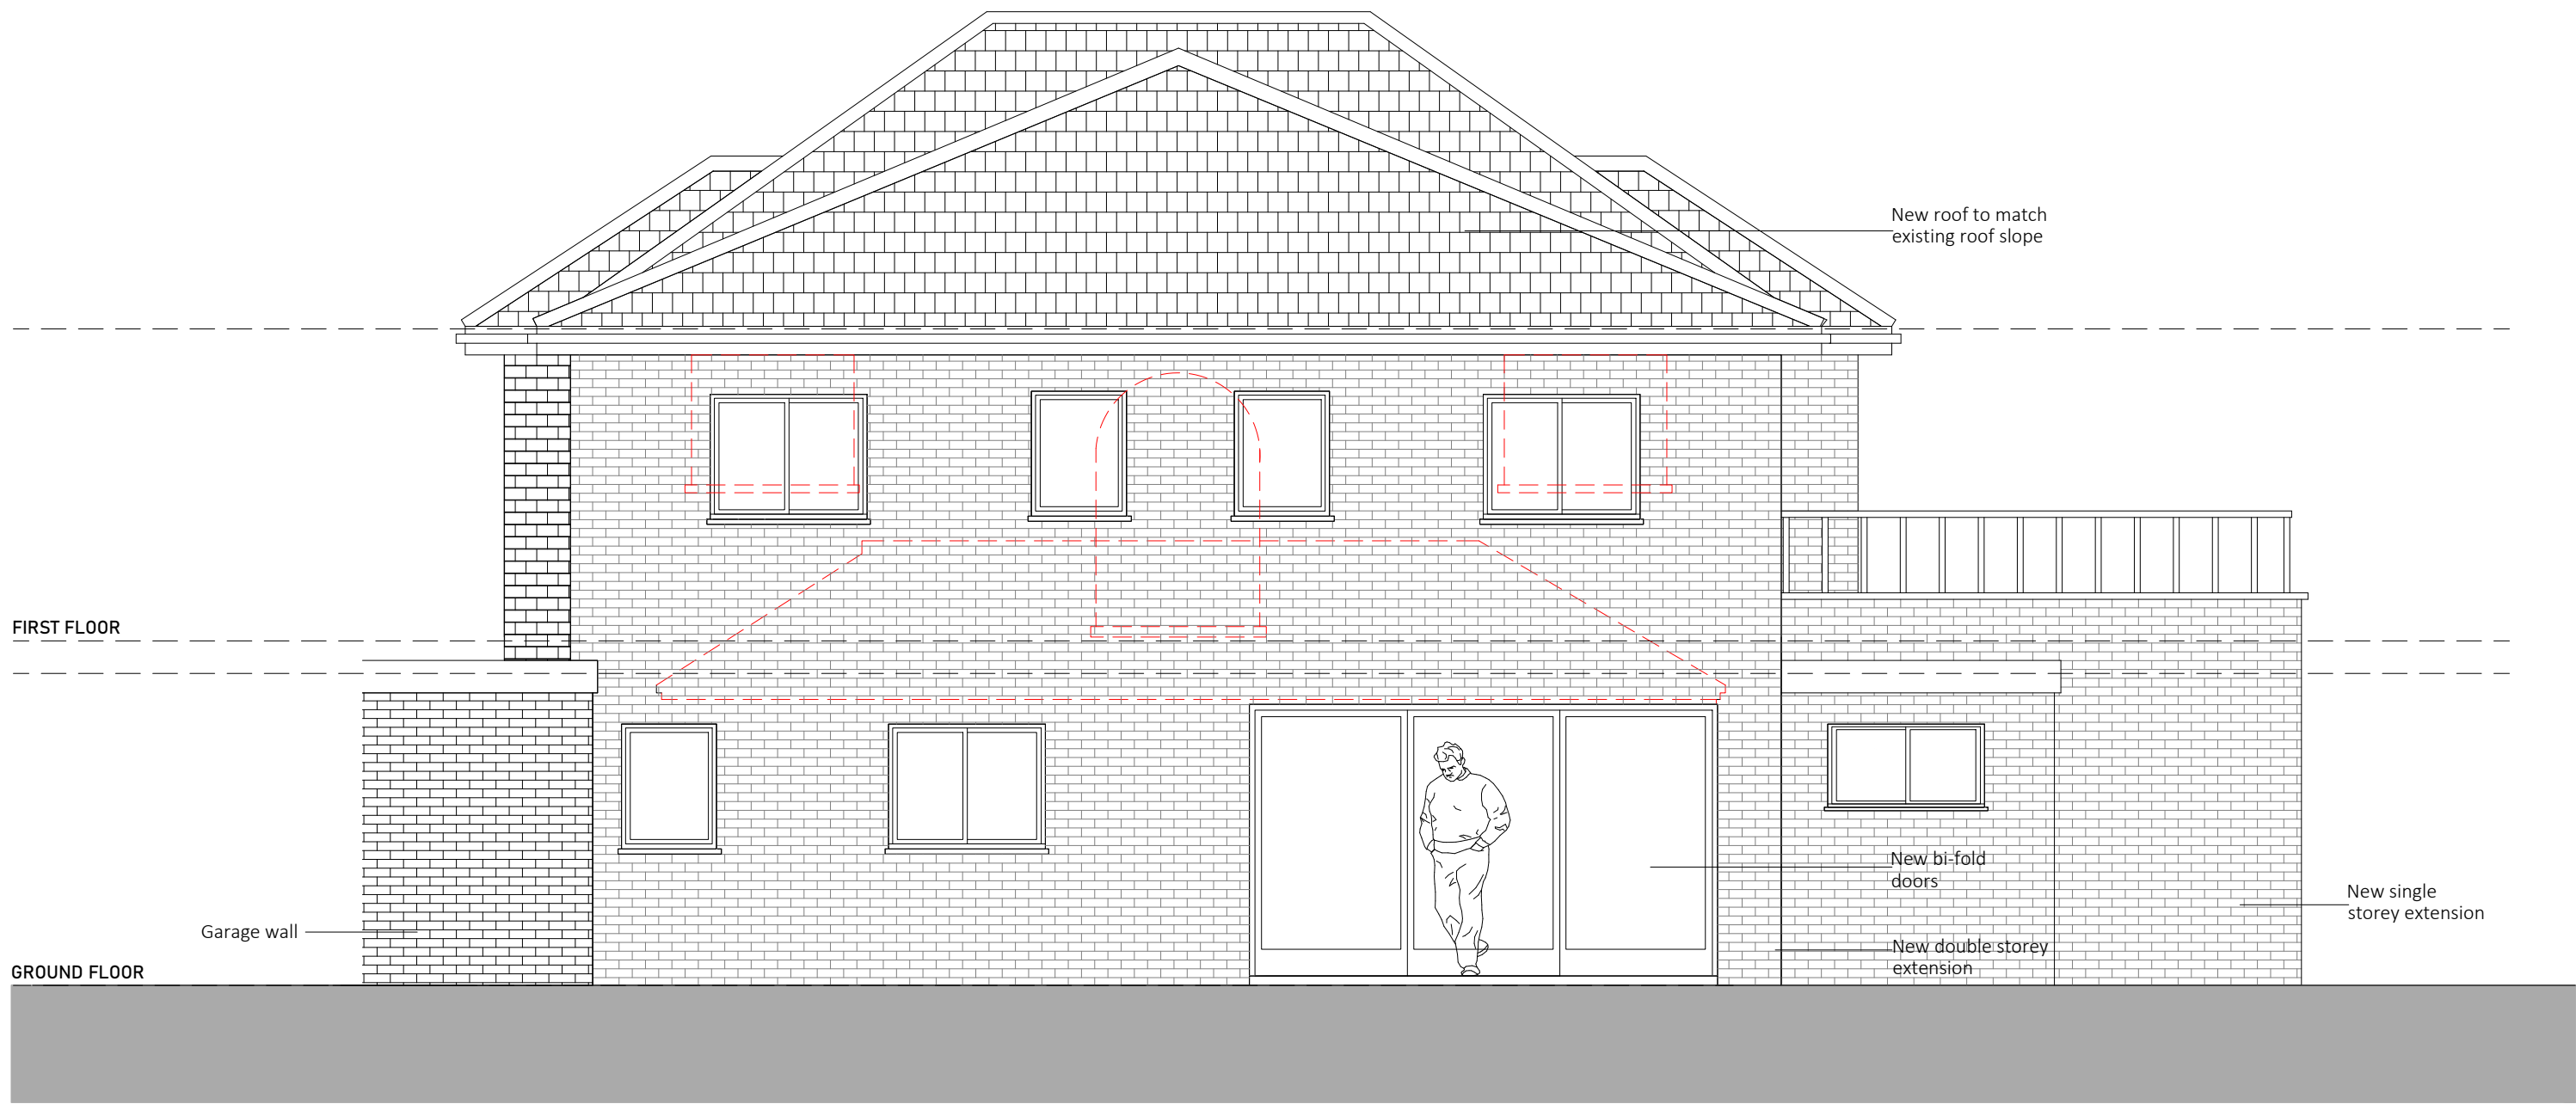

PROPOSED REAR ELEVATION
1:100

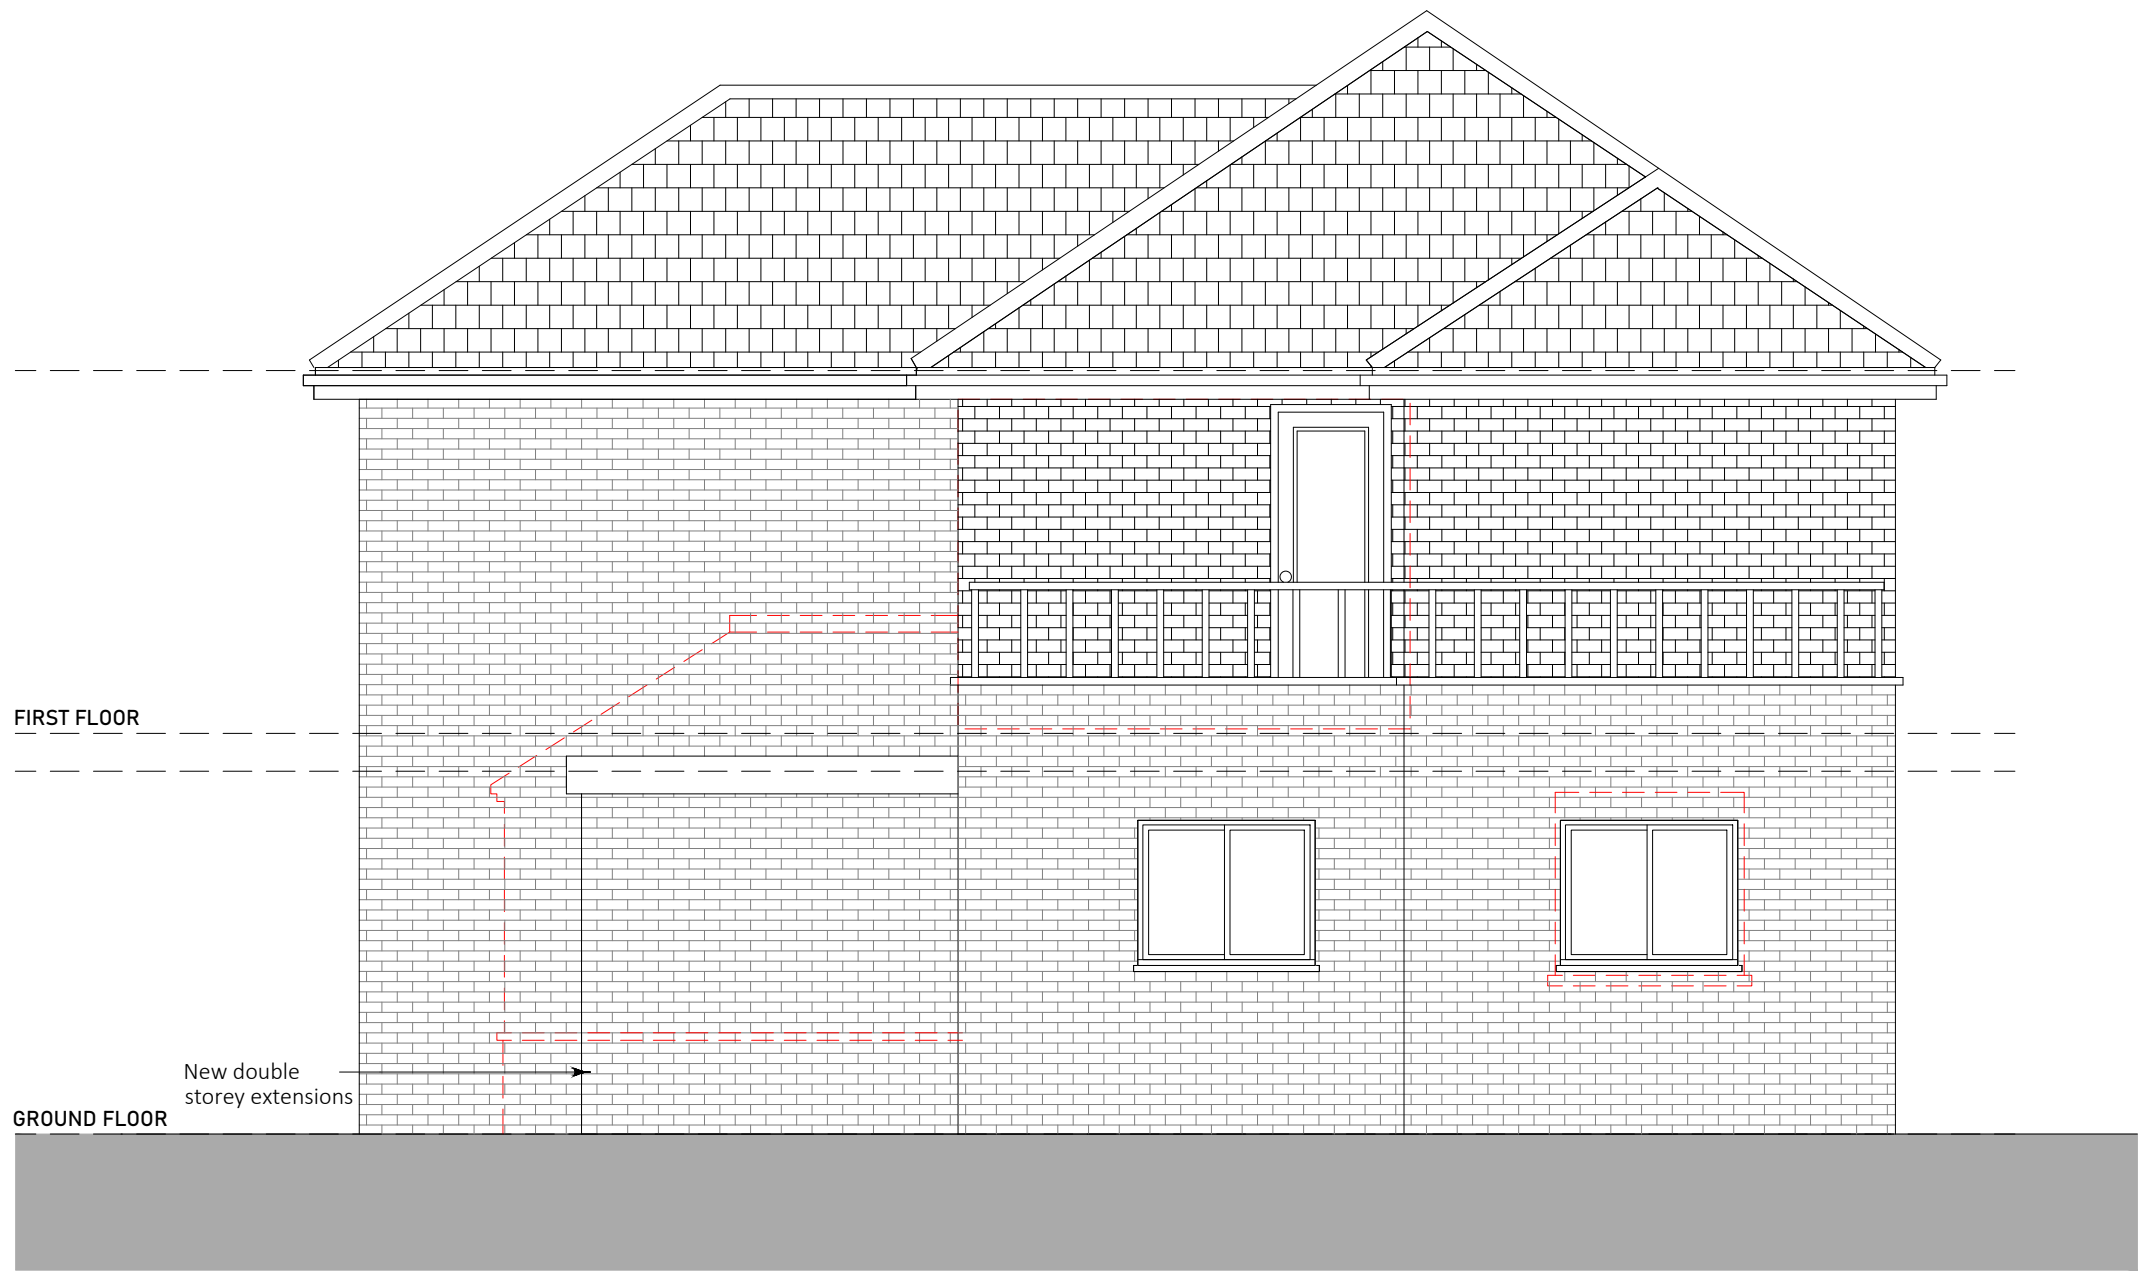

PROPOSED SIDE ELEVATION
1:100

ADDRESS	
1 Barrington Drive, UB9 6RJ	
TITLE	
PROPOSED ELEVATIONS	
PROJECT	
SIDE & REAR EXTENSIONS	
DATE	JUNE 2023
REVISION	
SCALE	1:100 @A3
SHEET No.	PL006
REFERENCE	0010/20/FA
DRAWN BY	

