



GROUND FLOOR

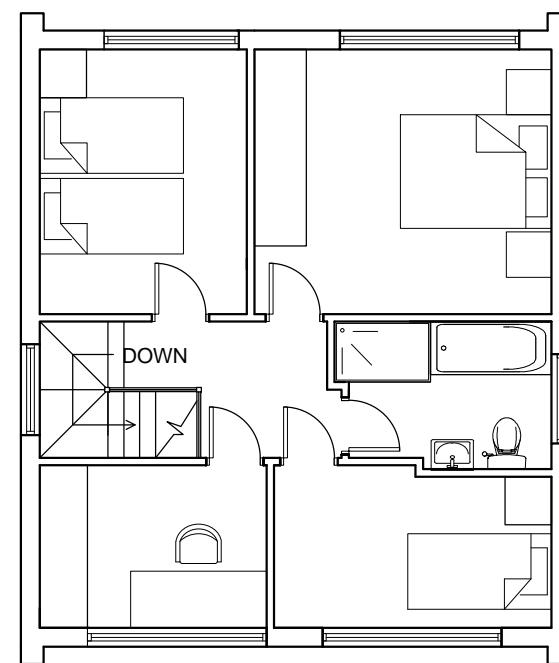

FIRST FLOOR

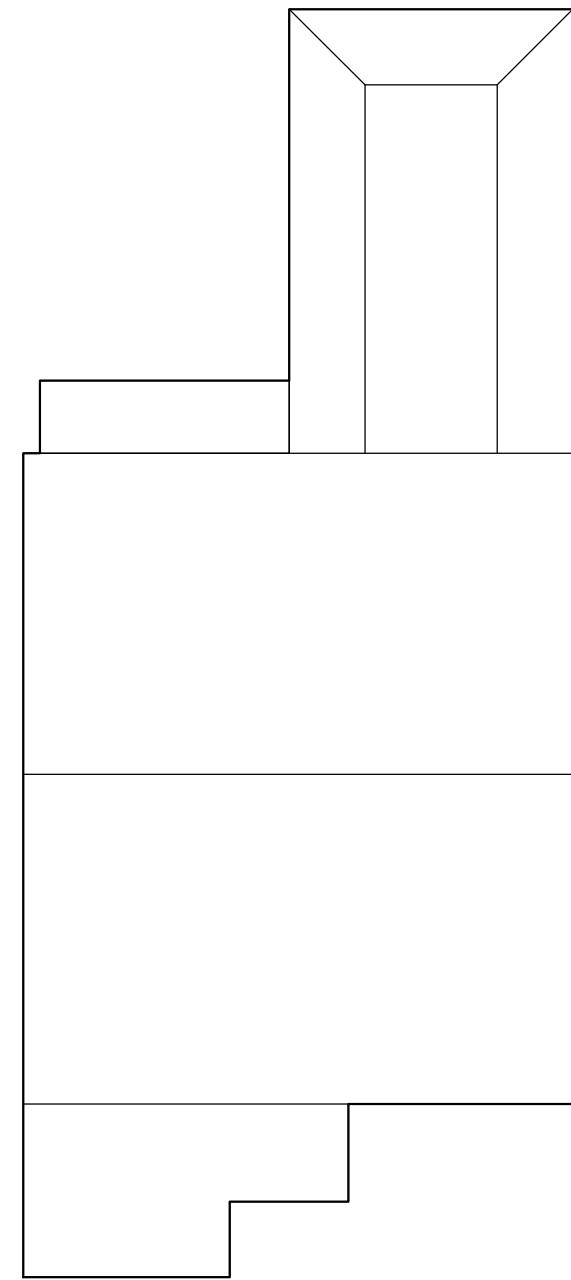


ROOF

EXISTING FLOOR PLANS

10 The Mallows, Ickenham, UXBRIDGE
UB10 8BX

Scale Bar

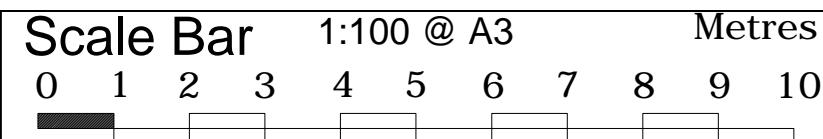

THE GILLETT MACLEOD PARTNERSHIP
Chartered Architects & Town Planning Consultants
1 High Road Old Eastcote Pinner Middlesex HA5 2EW tel. 0208 868 1333

Drg. No. 21/3444/03
Scale 1:100@A3
Date 10/11/22
Drawn by KH

REVISION
C
drawer