




AMENDMENTS		
A	Internal layout changed	02/03/23

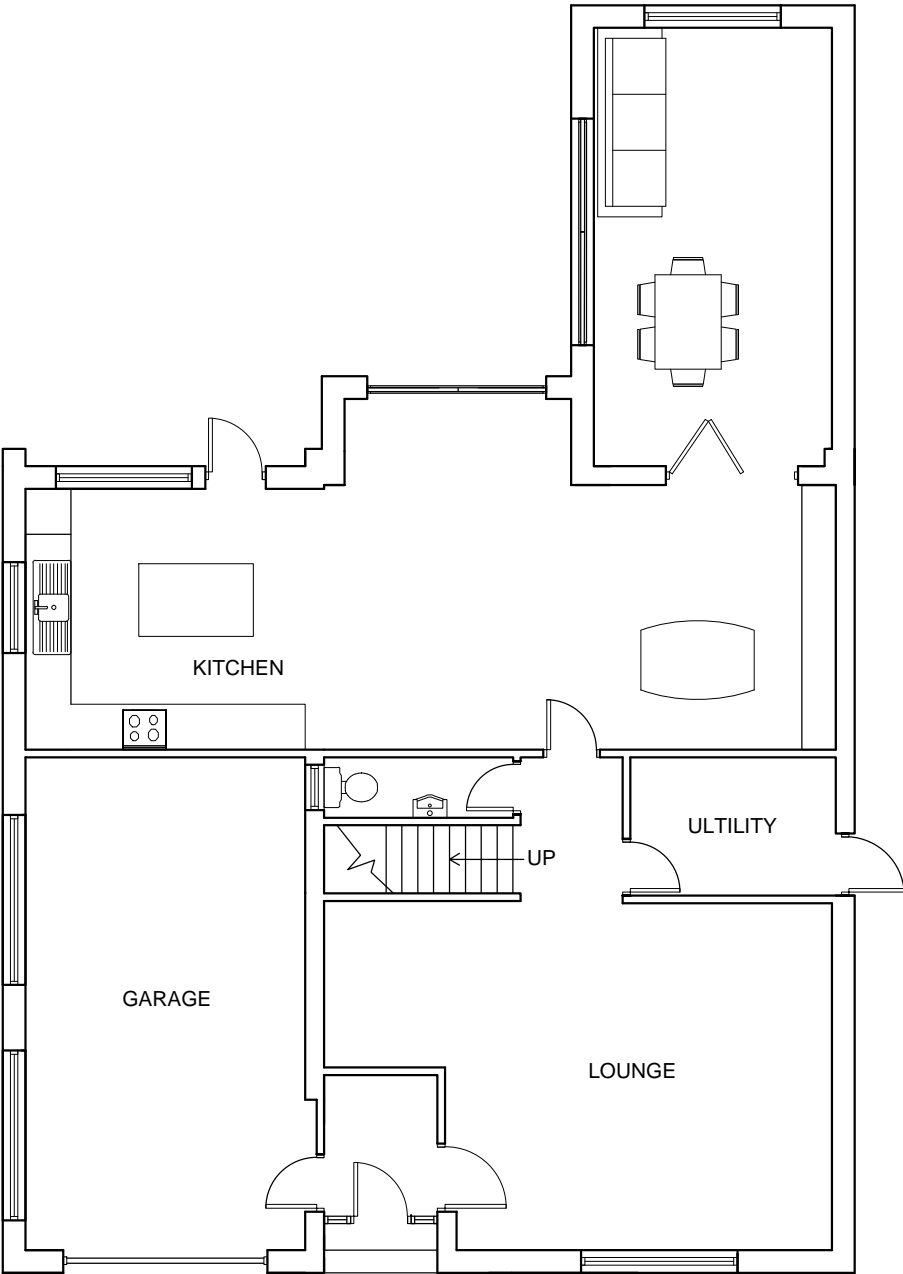

GROUND FLOOR

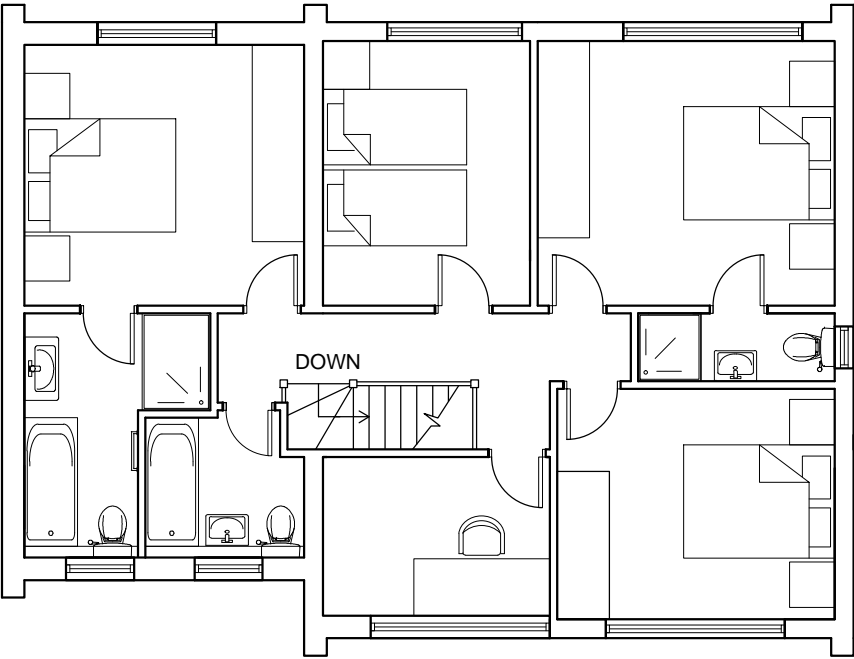

FIRST FLOOR

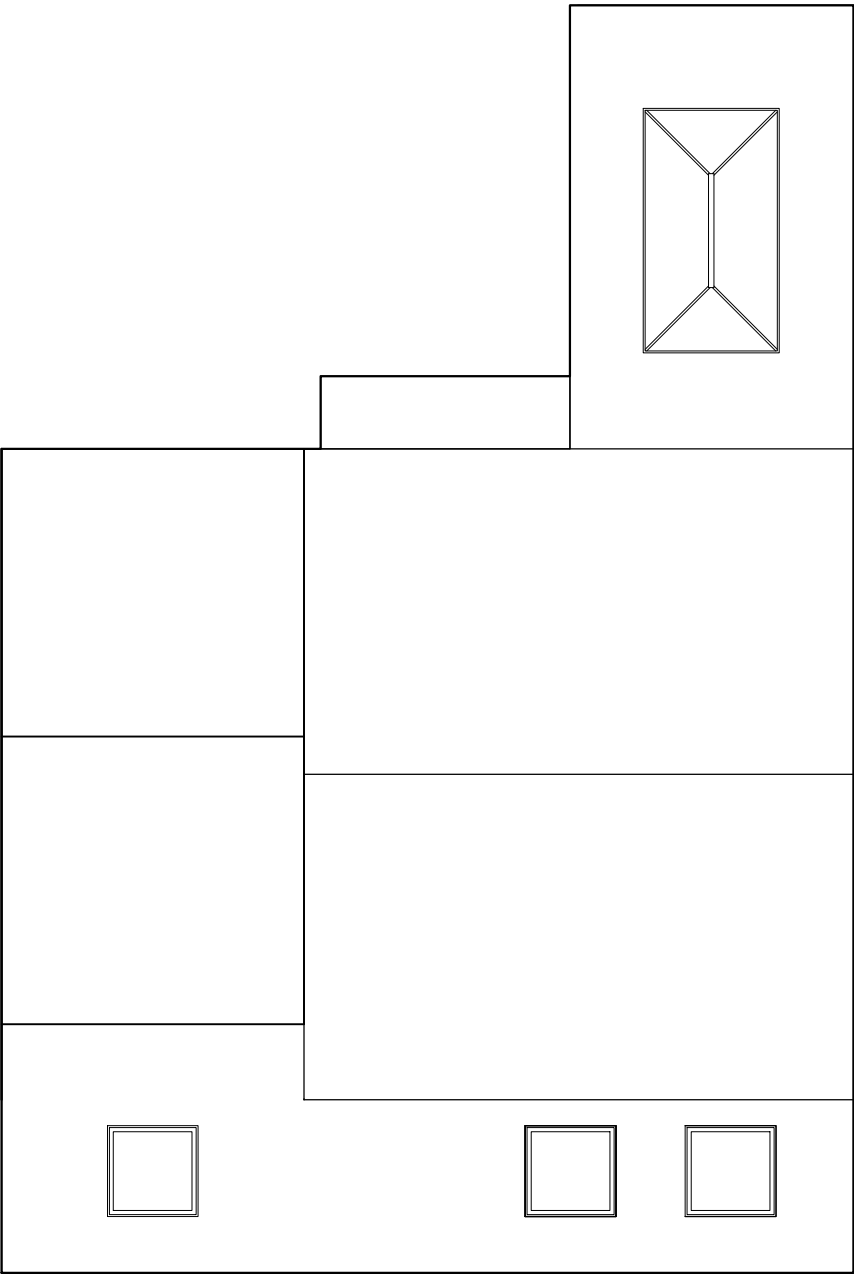

ROOF PLAN

PROPOSED FLOOR PLANS

10 The Mallows, Ickenham, UXBRIDGE
UB10 8BX

Scale Bar

012345678910

Metres

1:100 @ A2



THE GILLETT MACLEOD PARTNERSHIP
Chartered Architects & Town Planning Consultants
1 High Road Old Eastcote Pinner Middlesex HA5 2EW tel. 0208 868 1333

Drg. No. 21/3444/05A
Scale 1:100@A2
Date 10/11/22
Drawn by K H

REVISION	
A	
©	drawer