


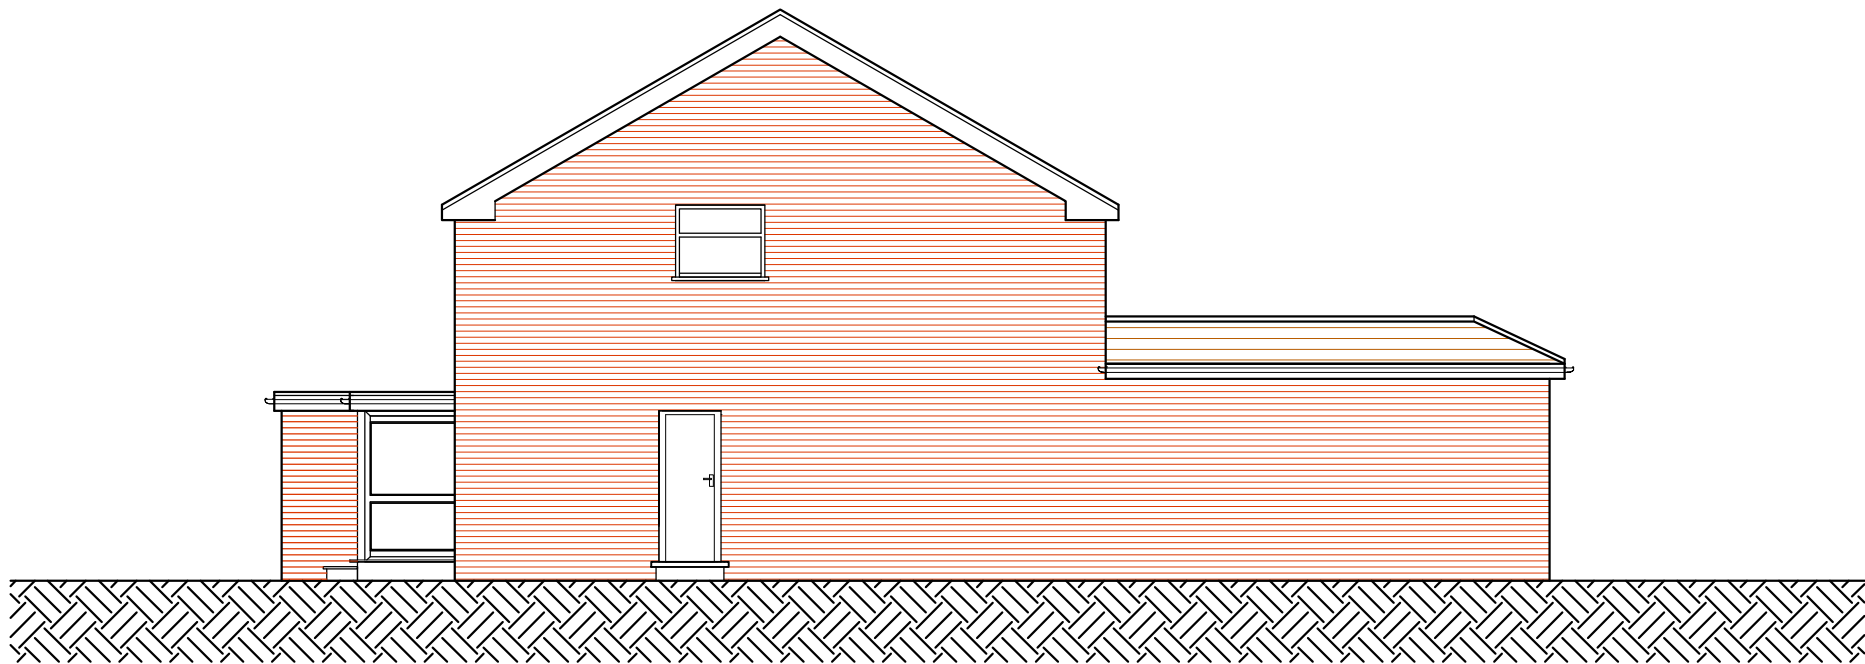


NORTH WEST ELEVATION



SOUTH WEST ELEVATION



SOUTH EAST ELEVATION

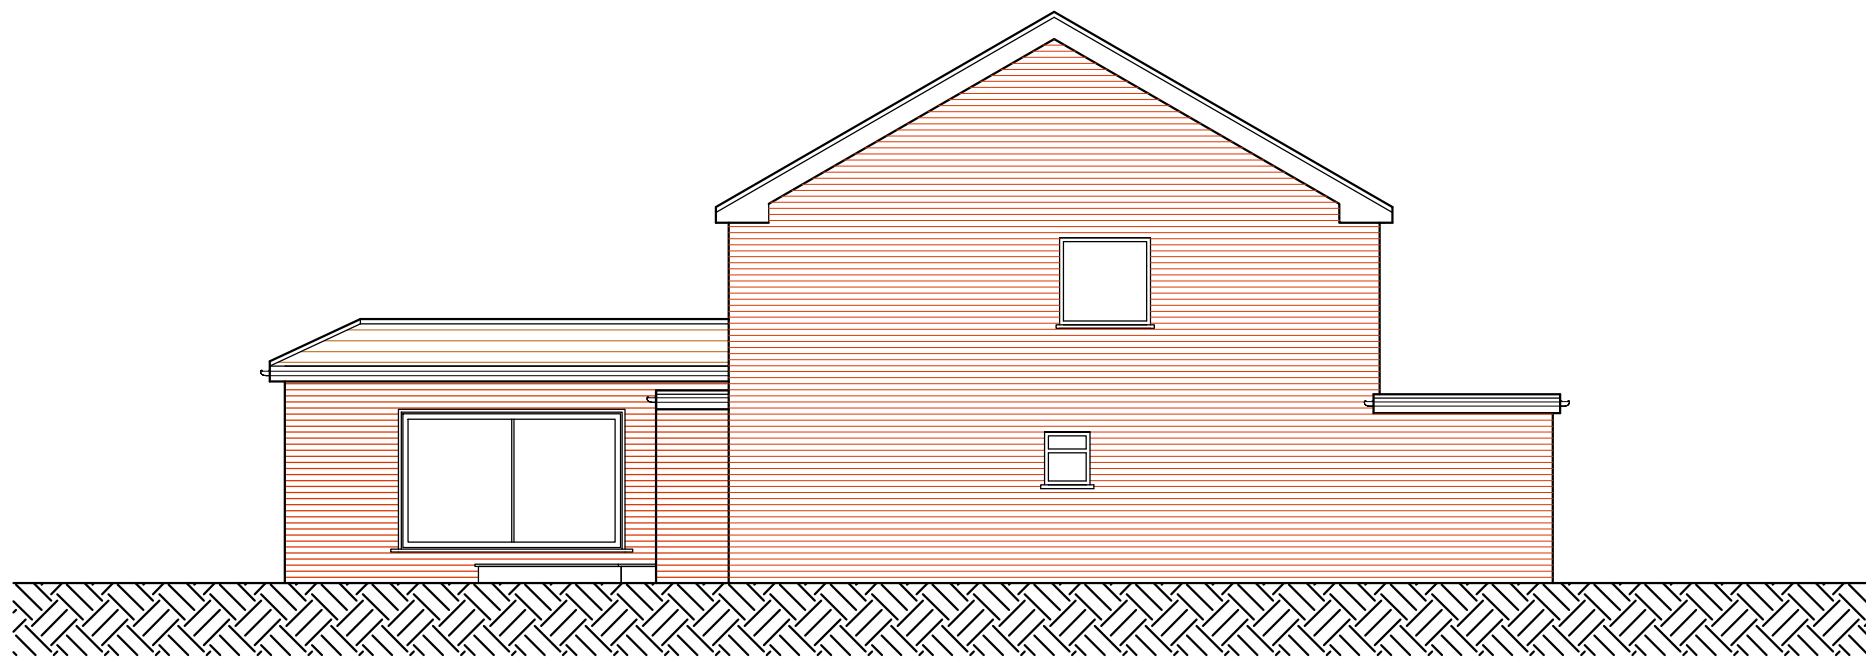

NORTH EAST ELEVATION

EXISTING
ELEVATIONS

10 The Mallows, Ickenham, UXBRIDGE
UB10 8BX

Scale Bar

0

1

2

3

4

5

6

7

8

9

10

Metres

1:100 @ A2

THE GILLETT MACLEOD PARTNERSHIP

Chartered Architects & Town Planning Consultants

1 High Road Old Eastcote Pinner Middlesex HA5 2EW tel. 0208 868 1333

Drg. No. 21/3444/14

Scale 1:100@A2

Date 20/03/23

Drawn by K H

REVISION

Ⓒ

drawn