



GROUND FLOOR

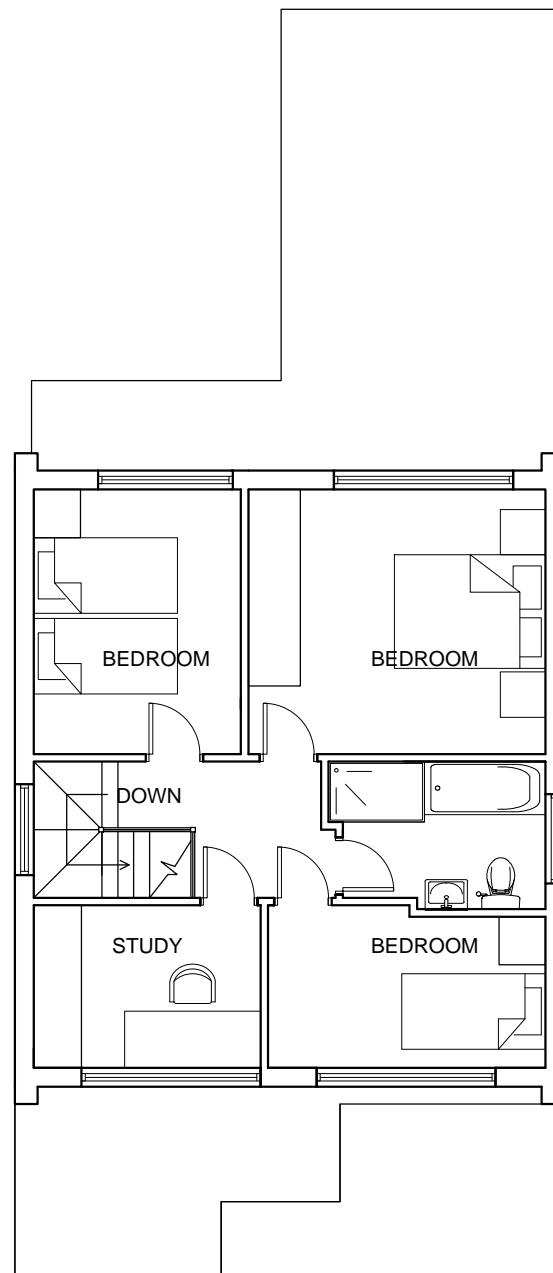

FIRST FLOOR

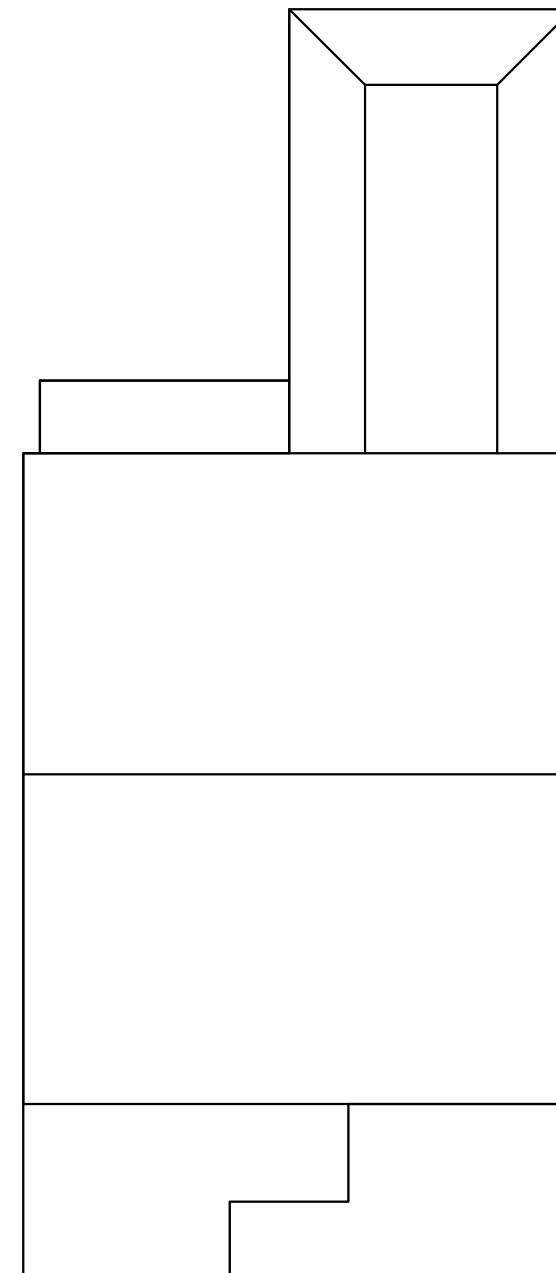

ROOF

EXISTING FLOOR PLANS

*10 The Mallows, Ickenham, UXBRIDGE
UB10 8BX*

A scale bar and title block for a technical drawing. The title block contains the text 'Scale Bar' in a large font, '1:100 @ A3' in a medium font, and 'Metres' in a smaller font. Below the title block is a horizontal scale bar with numerical markings from 0 to 10. There are two additional unlabeled rectangular boxes on the scale bar.

THE GILLET MACLEOD PARTNERSHIP
Chartered Architects & Town Planning Consultants

Drg. No. 21/3444/13
Scale 1: 100@A3
Date 20/03/23
Drawn by K H

