



NORTH WEST ELEVATION

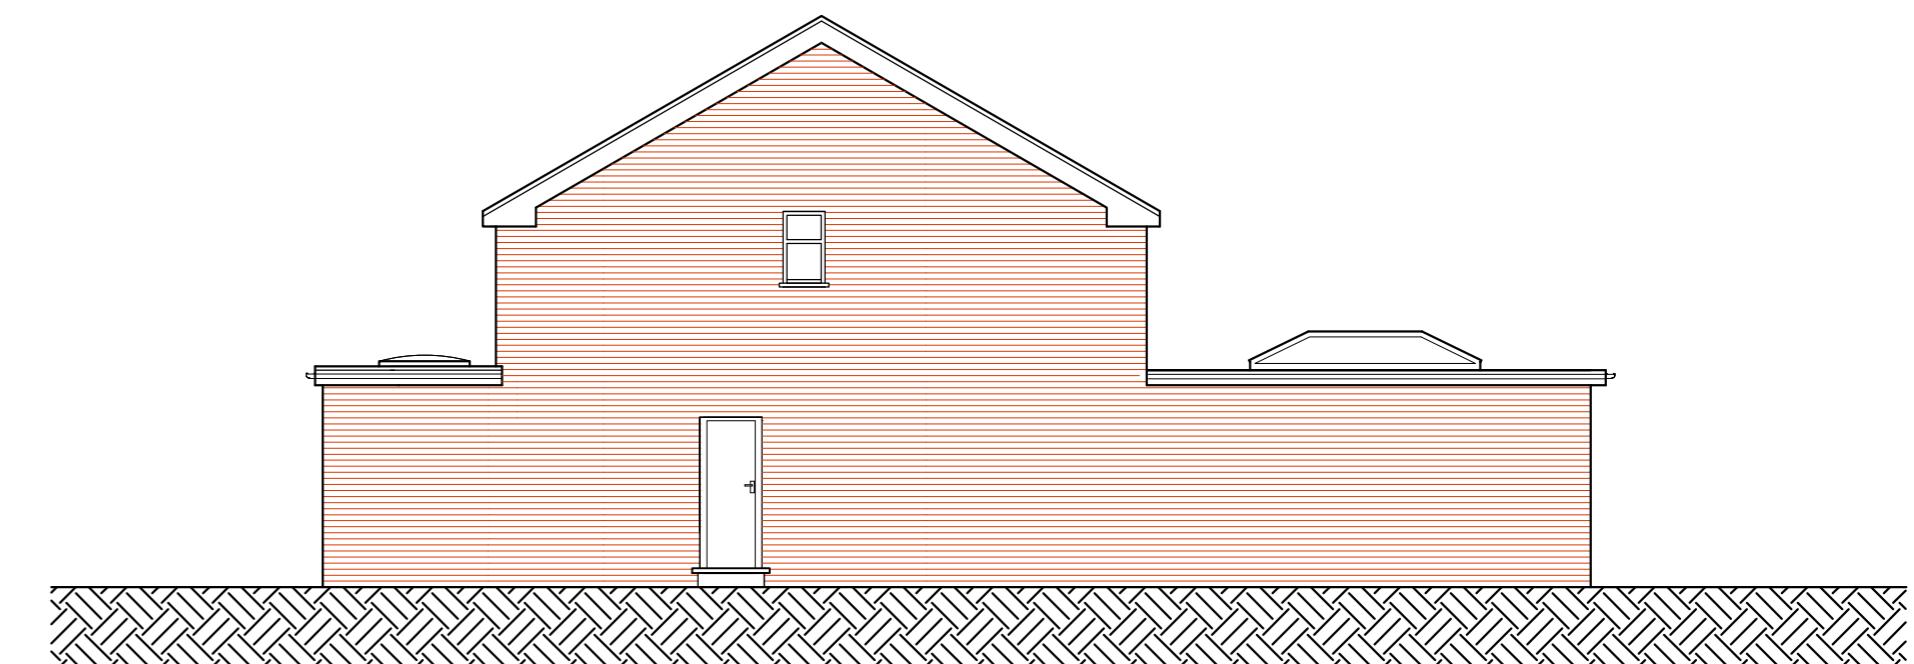

SOUTH WEST ELEVATION




SOUTH EAST ELEVATION

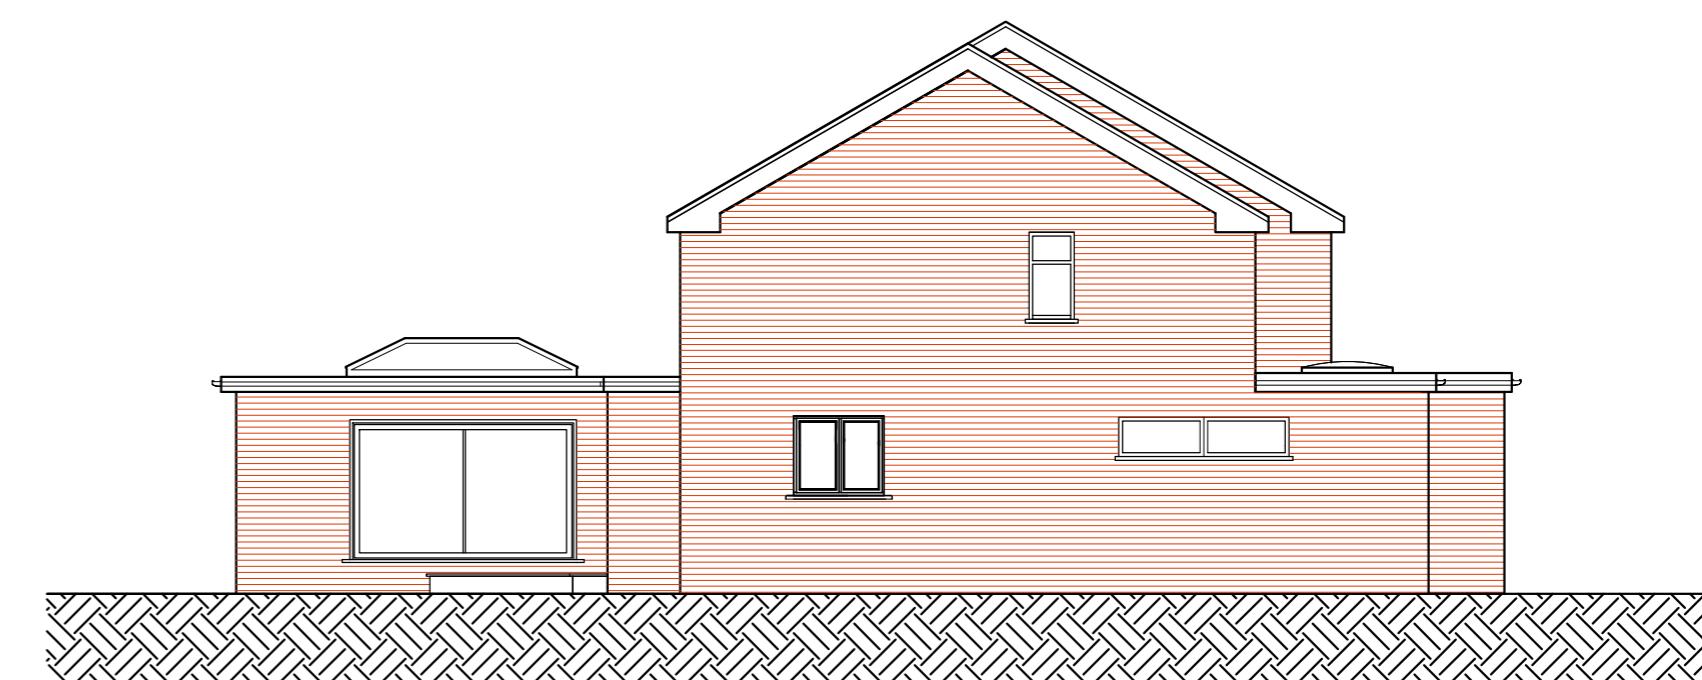

NORTH EAST ELEVATION

PROPOSED ELEVATIONS

10 The Mallows, Ickenham, UXBRIDGE
UB10 8BX

 Scale Bar 1:100 @ A2
 Metres



THE GILLETT MACLEOD PARTNERSHIP
Chartered Architects & Town Planning Consultants
1 High Road Old Eastcote Pinner Middlesex HA5 2EW tel. 0208 868 1333

Drg. No. 21/3444/16
Scale 1:100@A2
Date 20/03/23
Drawn by K H

REVISION
C
drawer