



GROUND FLOOR

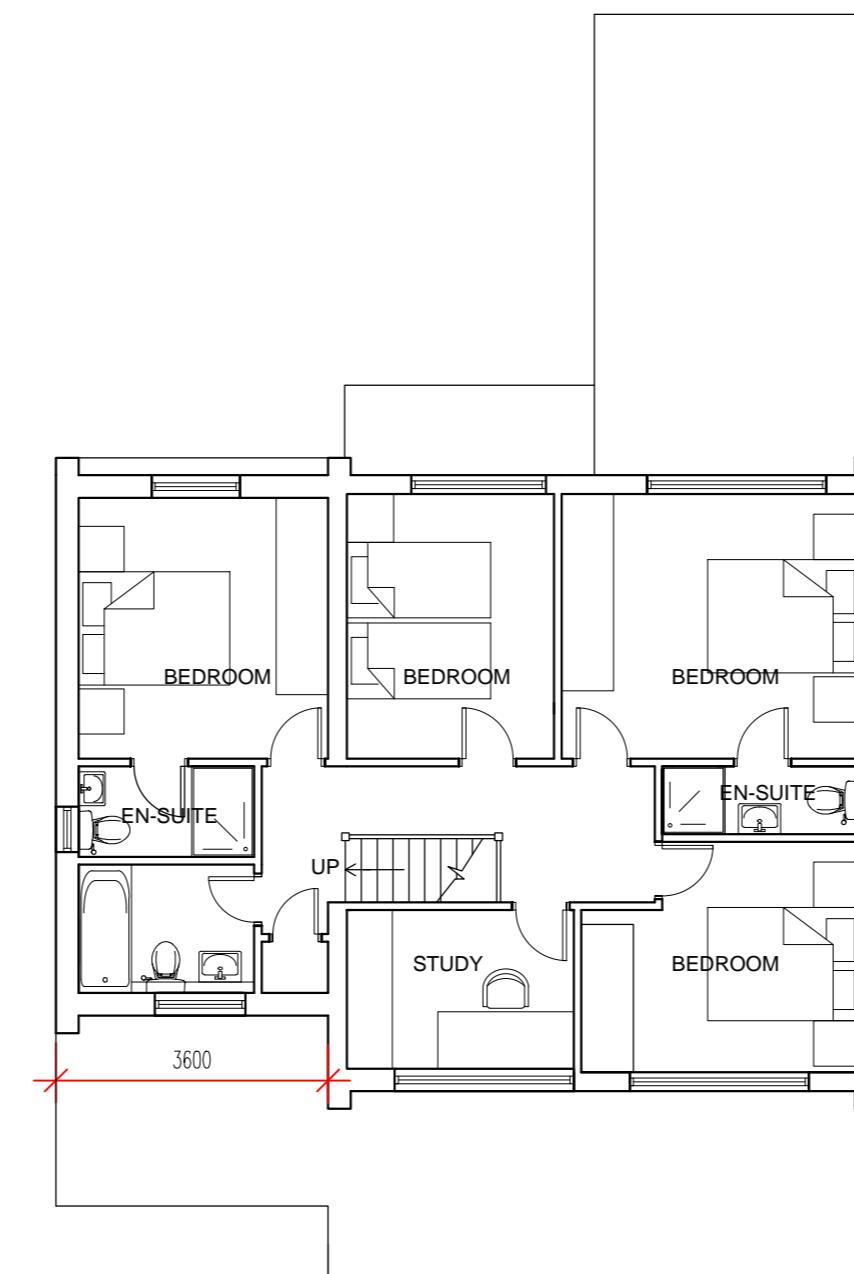


FIRST FLOOR

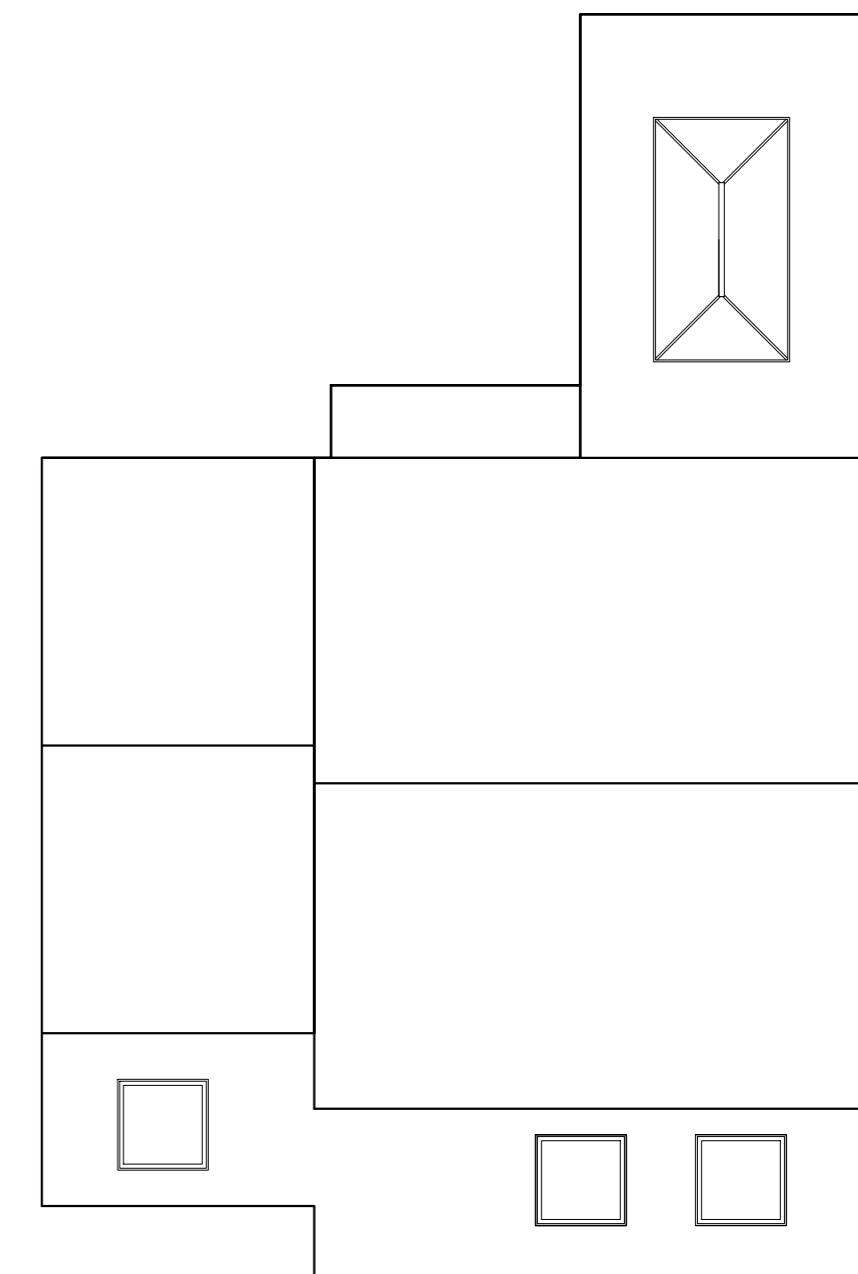

ROOF PLAN

PROPOSED FLOOR PLANS

10 The Mallows, Ickenham, UXBRIDGE  
UB10 8BX

 Scale Bar 1:100 @ A2  
 Metres



THE GILLETT MACLEOD PARTNERSHIP  
Chartered Architects & Town Planning Consultants  
1 High Road Old Eastcote Pinner Middlesex HA5 2EW tel. 0208 868 1333

Drg. No. 21/3444/15  
Scale 1:100@A2  
Date 20/03/23  
Drawn by K H

REVISION  
C  
drawer