




Rear Elevation

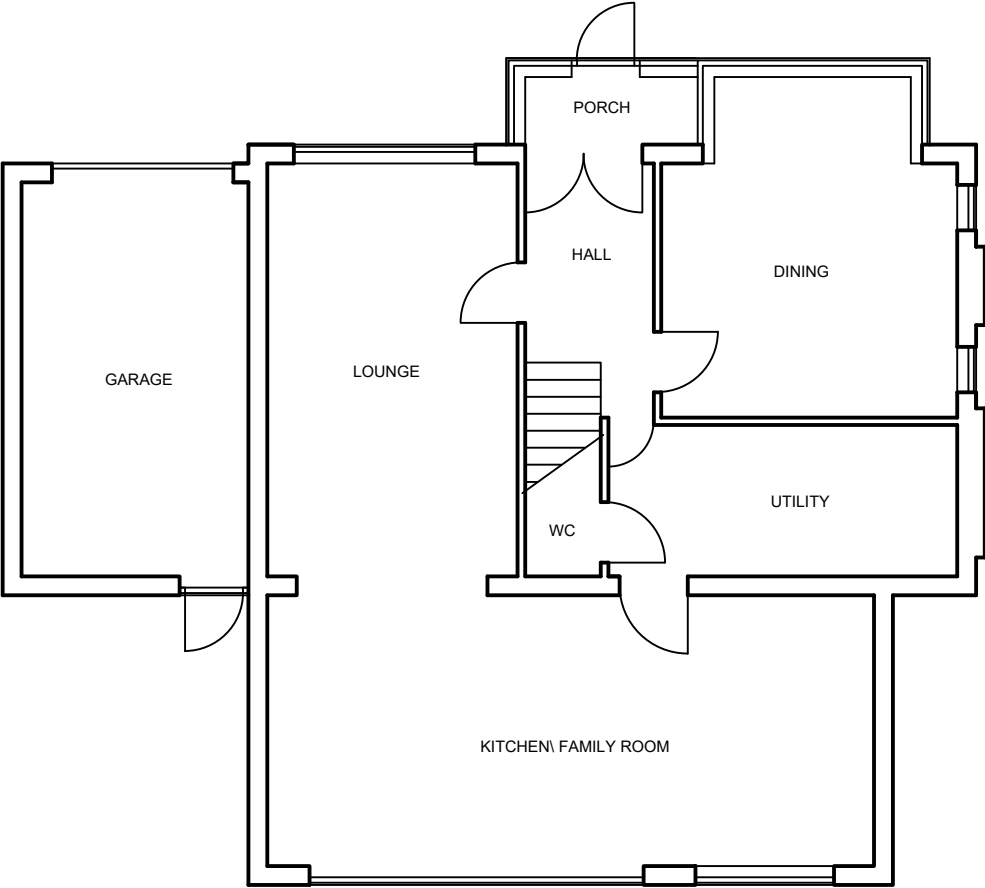


**Notes:**  
Any drawings or plans depicted make no allowance for the provision of any tie bars within the roof of the proposed conservatory. This can only be determined once the roof is put into manufacture.

These drawings are the property of Anglian Home Improvements and must not be used, distributed, loaned or copied without the express permission of Anglian Home Improvements.

All dimensions are in millimetres (mm) unless noted otherwise.

Do not use for base laying purposes

Produced on A3 paper

 

|      |      |             |          |
|------|------|-------------|----------|
|      |      |             |          |
|      |      |             |          |
| Rev. | Date | Description | Initials |

Anglian Home Improvements

TELEPHONE: 0845 437 3600

Drawing title: **Existing Plan and Rear Elevation**

CONTRACT No. : **900-05011** **Page 1 of 4**

Proposed: **PVCu Conservatory**  
at: **34 SOUTH DRIVE**  
**RUISLIP**  
**MIDDLESEX**  
**HA4 8EX**

Drawers initials: **SDr** Scale : **1:100** Date: **26/02/20**