



proposed front elevation

1:100

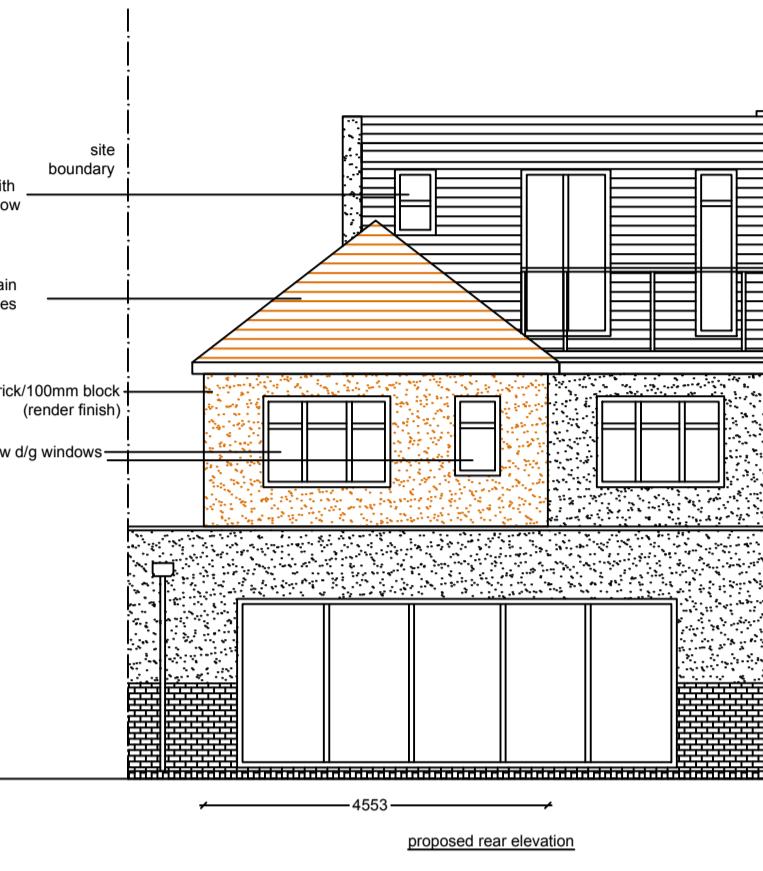


proposed rear elevation

1:100

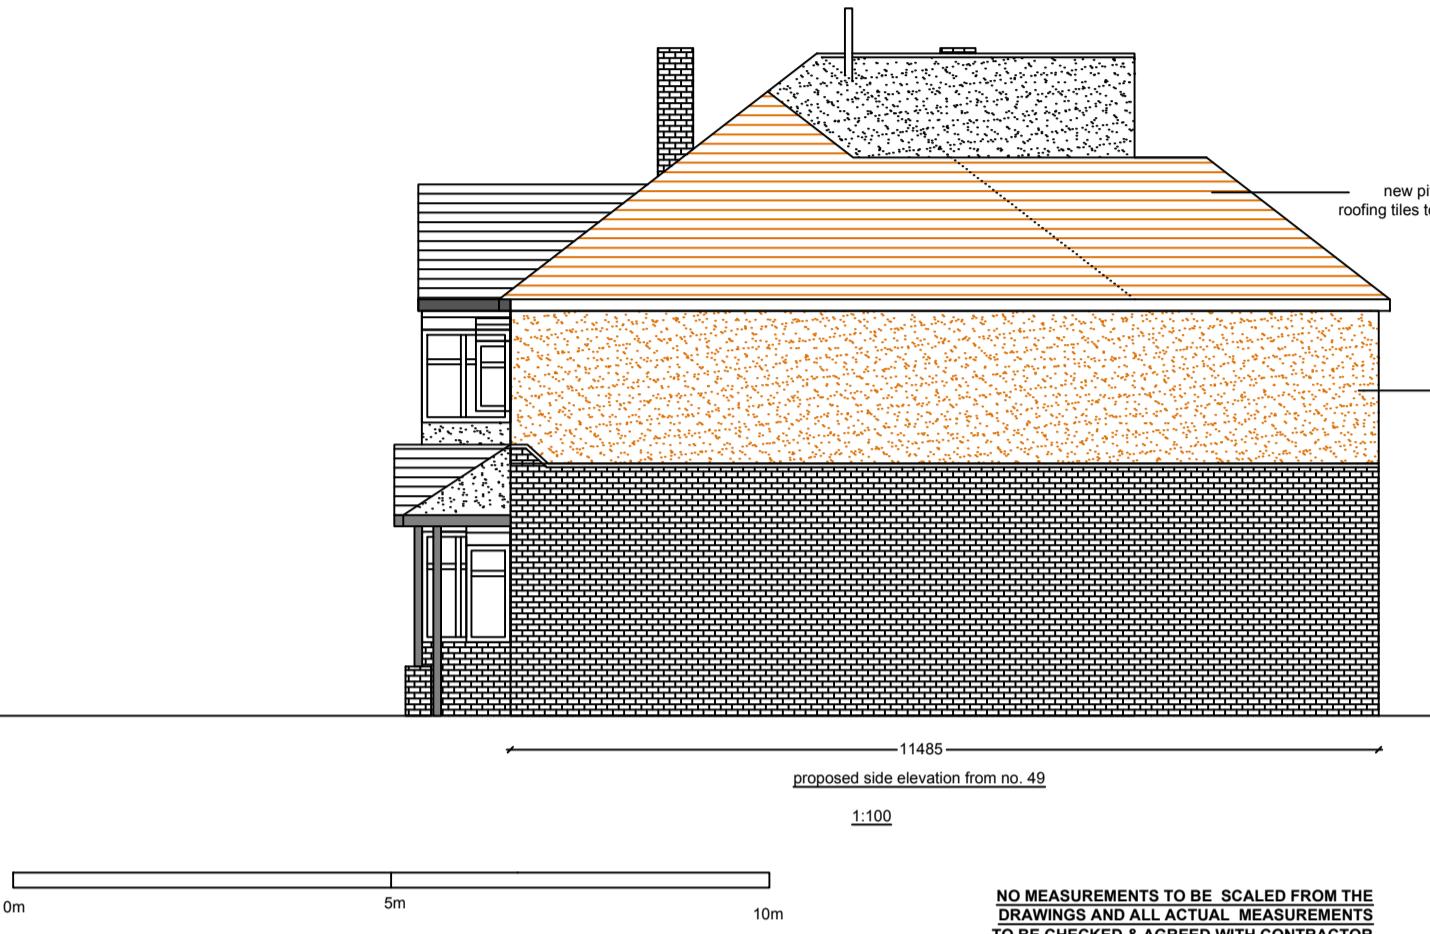

proposed side elevation from no. 49


1:100

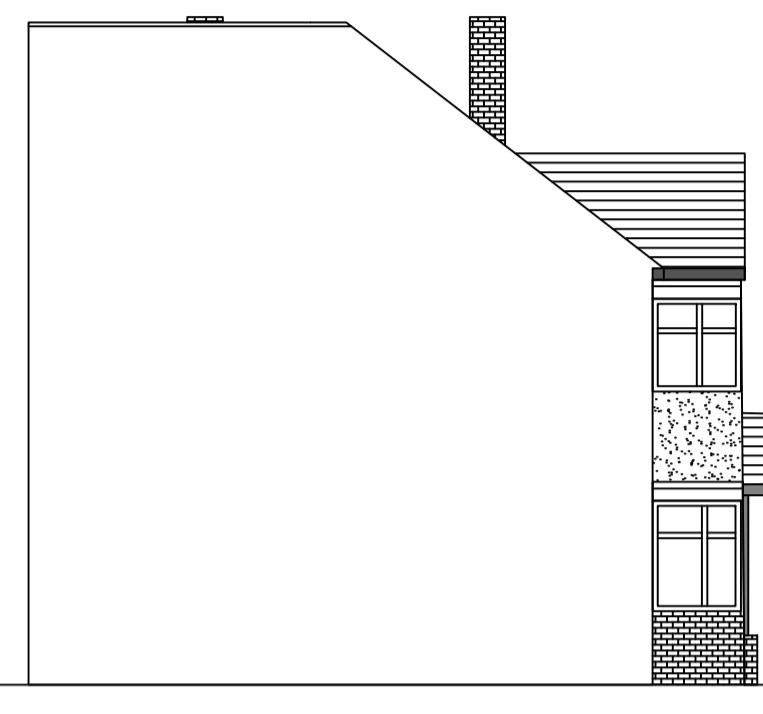

proposed side elevation from no. 45


1:100

NO MEASUREMENTS TO BE SCALED FROM THE DRAWINGS AND ALL ACTUAL MEASUREMENTS TO BE CHECKED & AGREED WITH CONTRACTOR ON SITE AT THE TIME OF CONSTRUCTION

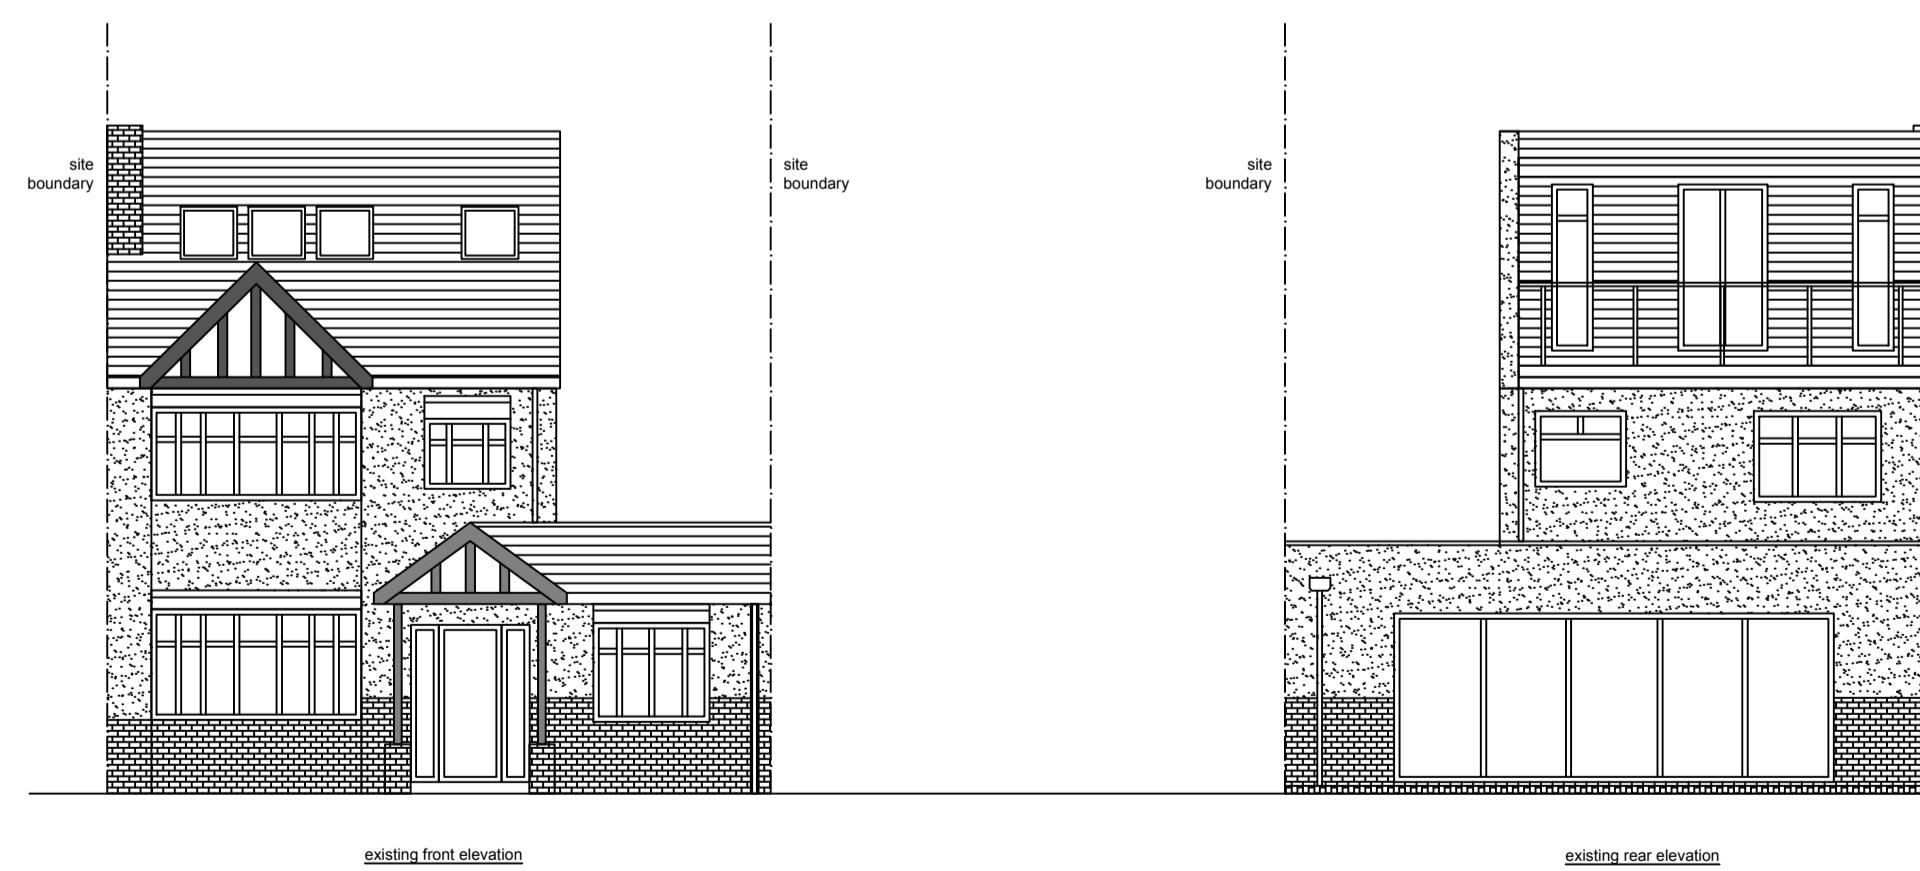


existing front elevation

1:100

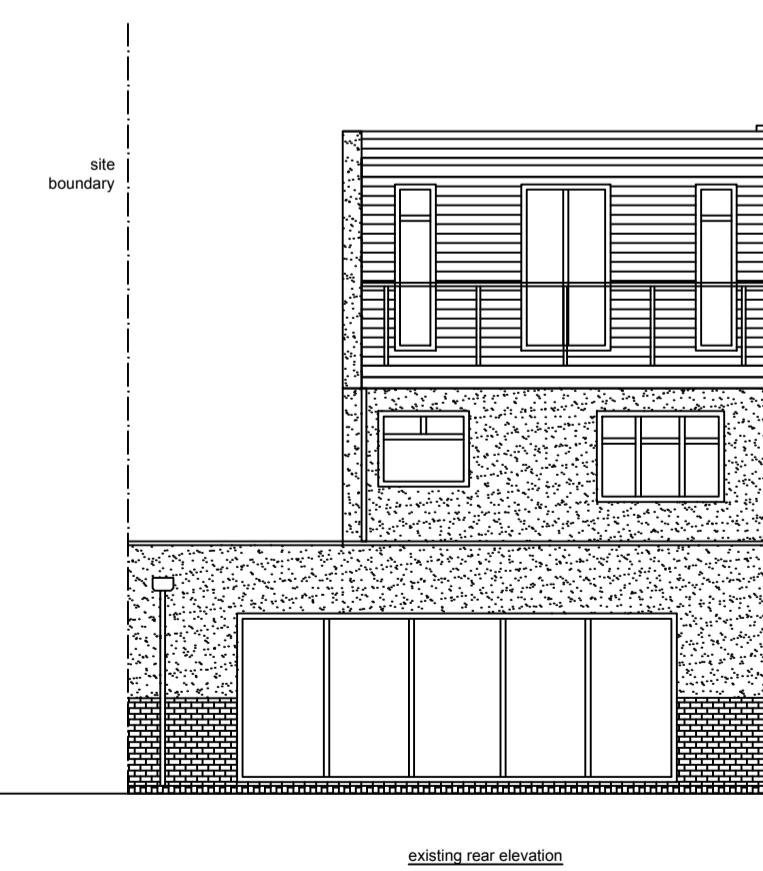


existing rear elevation

1:100

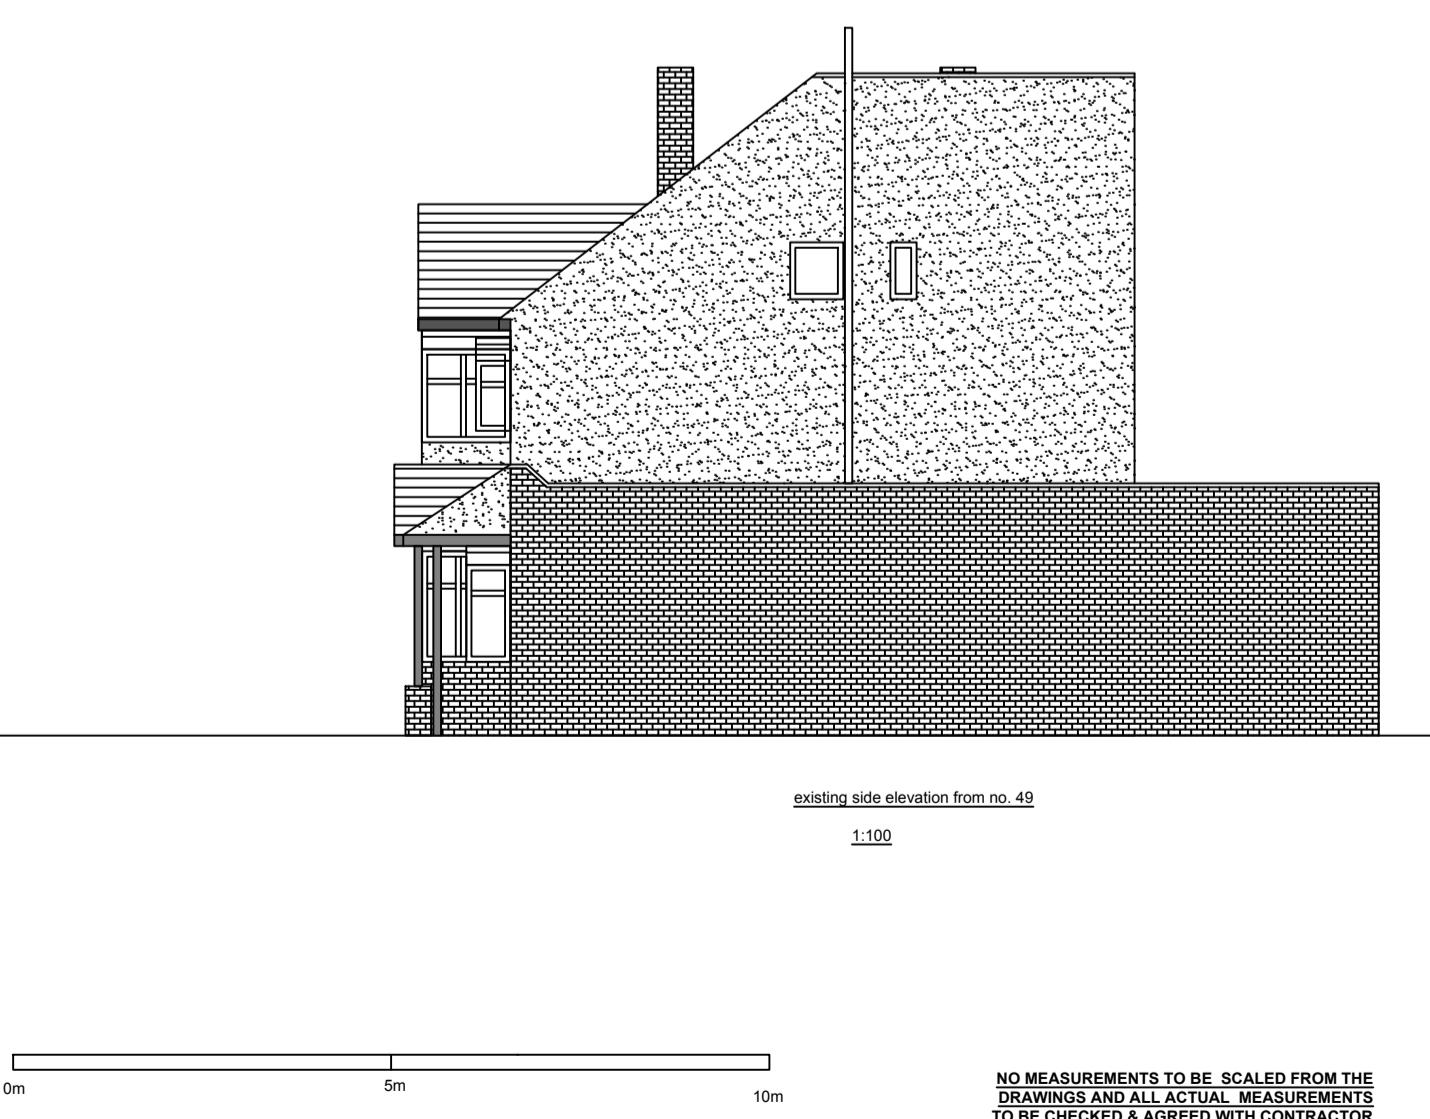

existing side elevation from no. 49

1:100

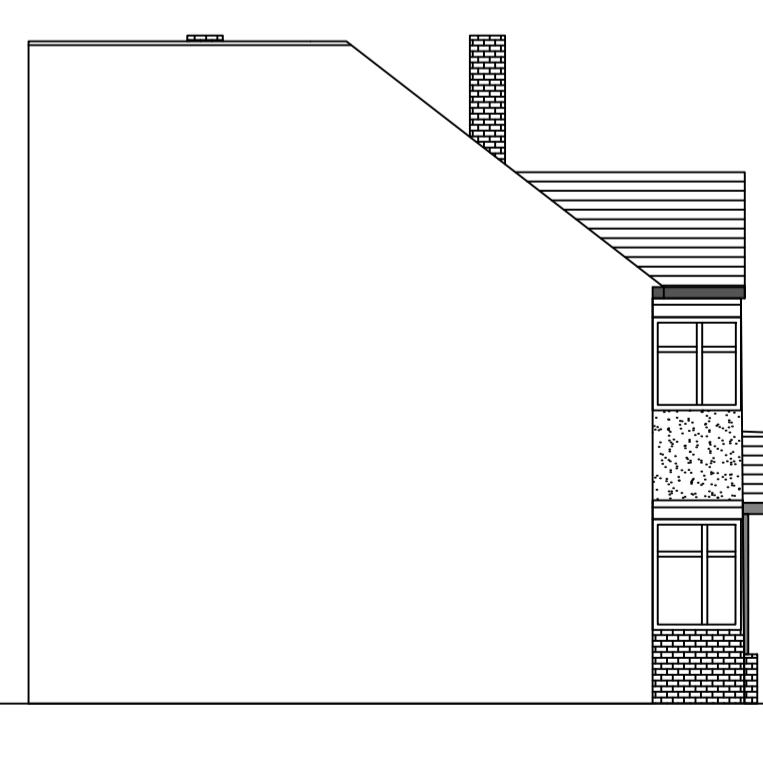

existing side elevation from no. 45

1:100

NO MEASUREMENTS TO BE SCALED FROM THE DRAWINGS AND ALL ACTUAL MEASUREMENTS TO BE CHECKED & AGREED WITH CONTRACTOR ON SITE AT THE TIME OF CONSTRUCTION

General Notes

Drg. No.	SHM/1102	
No.	Revision / Issue	Date

Firm Name and Address
Middlesex & Herts
7 Elgin Drive Northwood Middlesex HA6 2YR 01923 826280

Project Name and Address
Mr & Mrs Shah 47 Dartmouth Road Ruislip Middlesex HA4 0DD

Project	first floor side & part rear extension	Sheet
Date	28-02-23	
Scale	1:100	03