


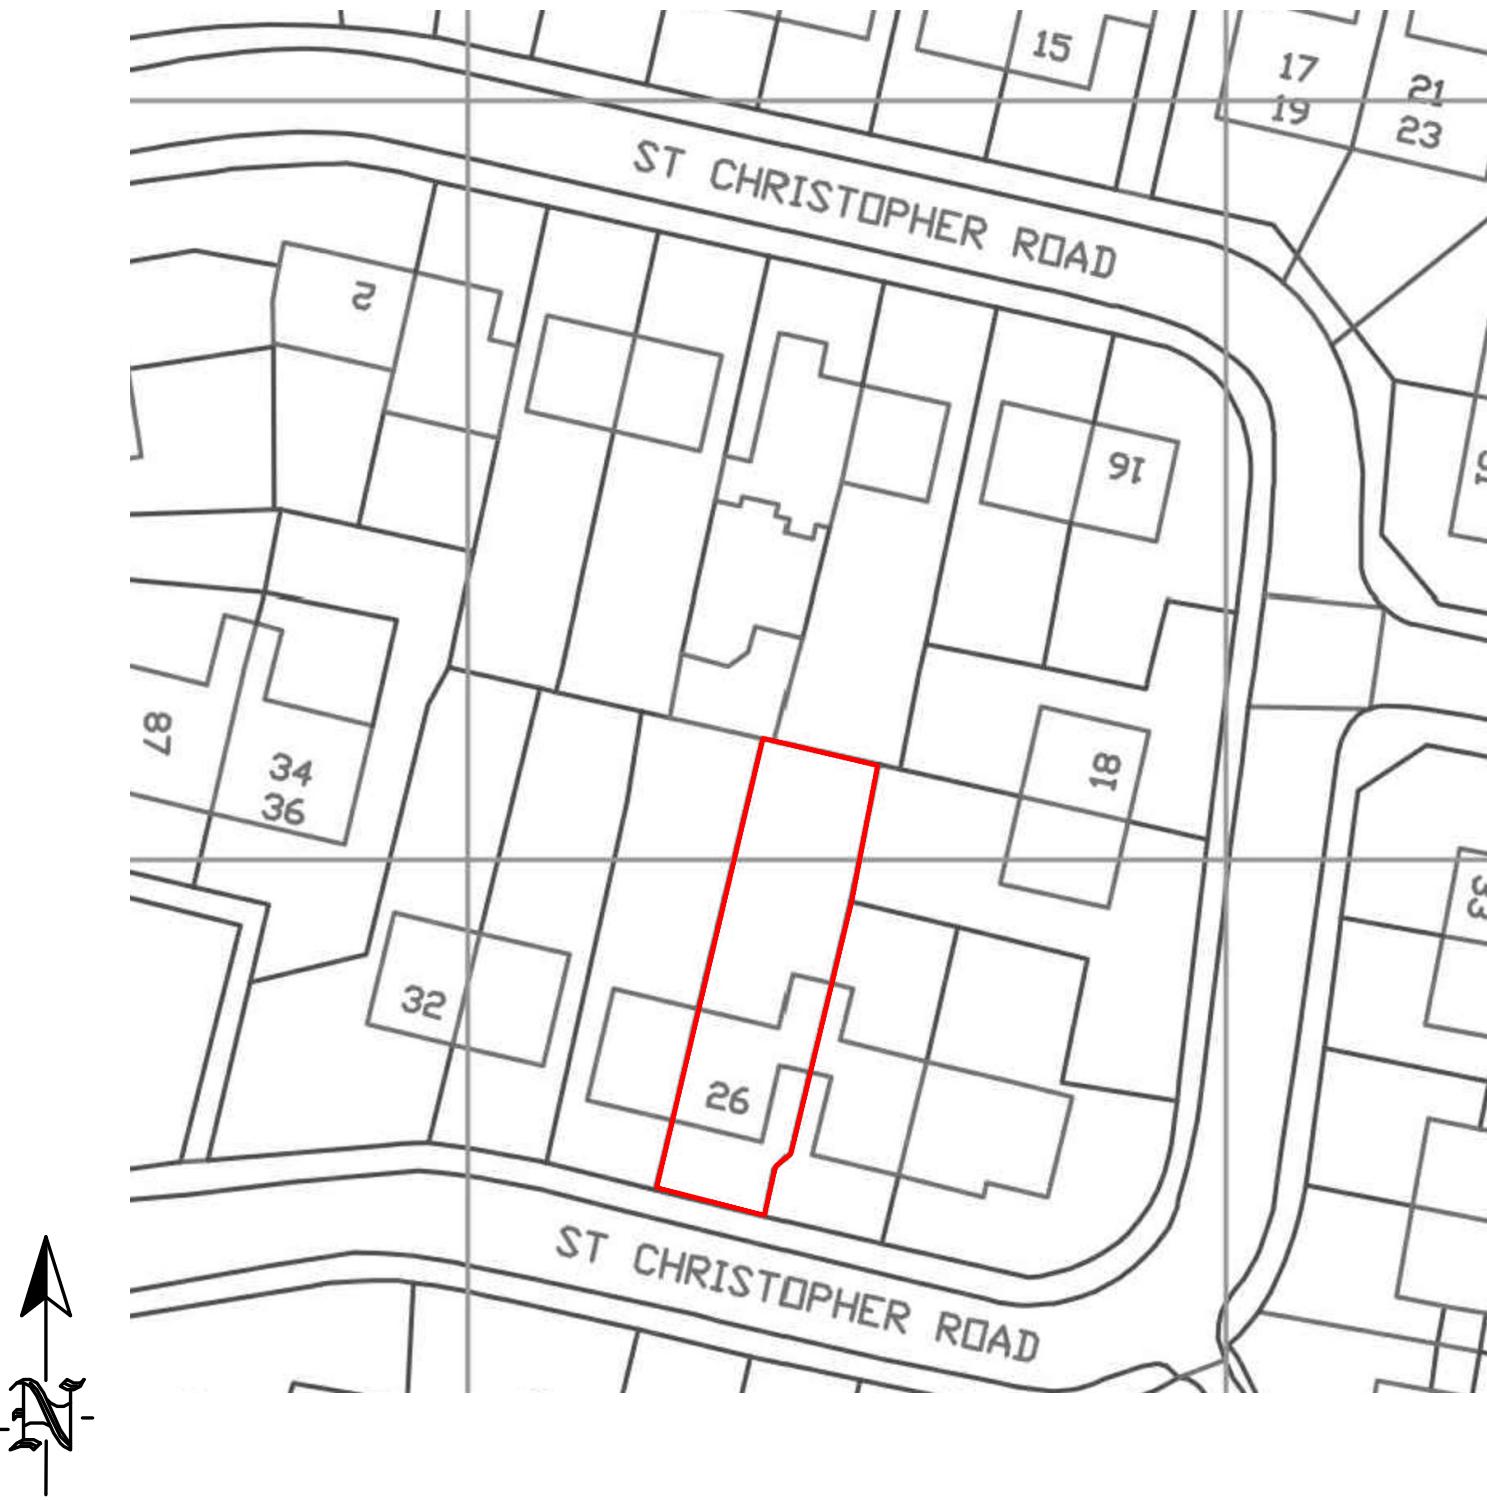


A Site Plan
Scale 1:1250




B Block Plan
Scale 1:500

This drawing is copyright and must not be reproduced in any form without written consent of WD
This drawing is for planning purposes only.
Any dimensions used must therefore be verified on site and contractors / sub-contractors who follow them do so at their own risk.
NB. Any dims provided in brackets are indicative only - setting out is likely to be determined by other criteria.

No.	Amendment	Date	Int'l	PROJECT 26 St Christopher Rd Uxbridge UB8 3SG	Drawing Title Existing Location & Block Plan	Date : OCT 2022	Scale : As Indicated	Drawing No: WD-000
WD						A3		

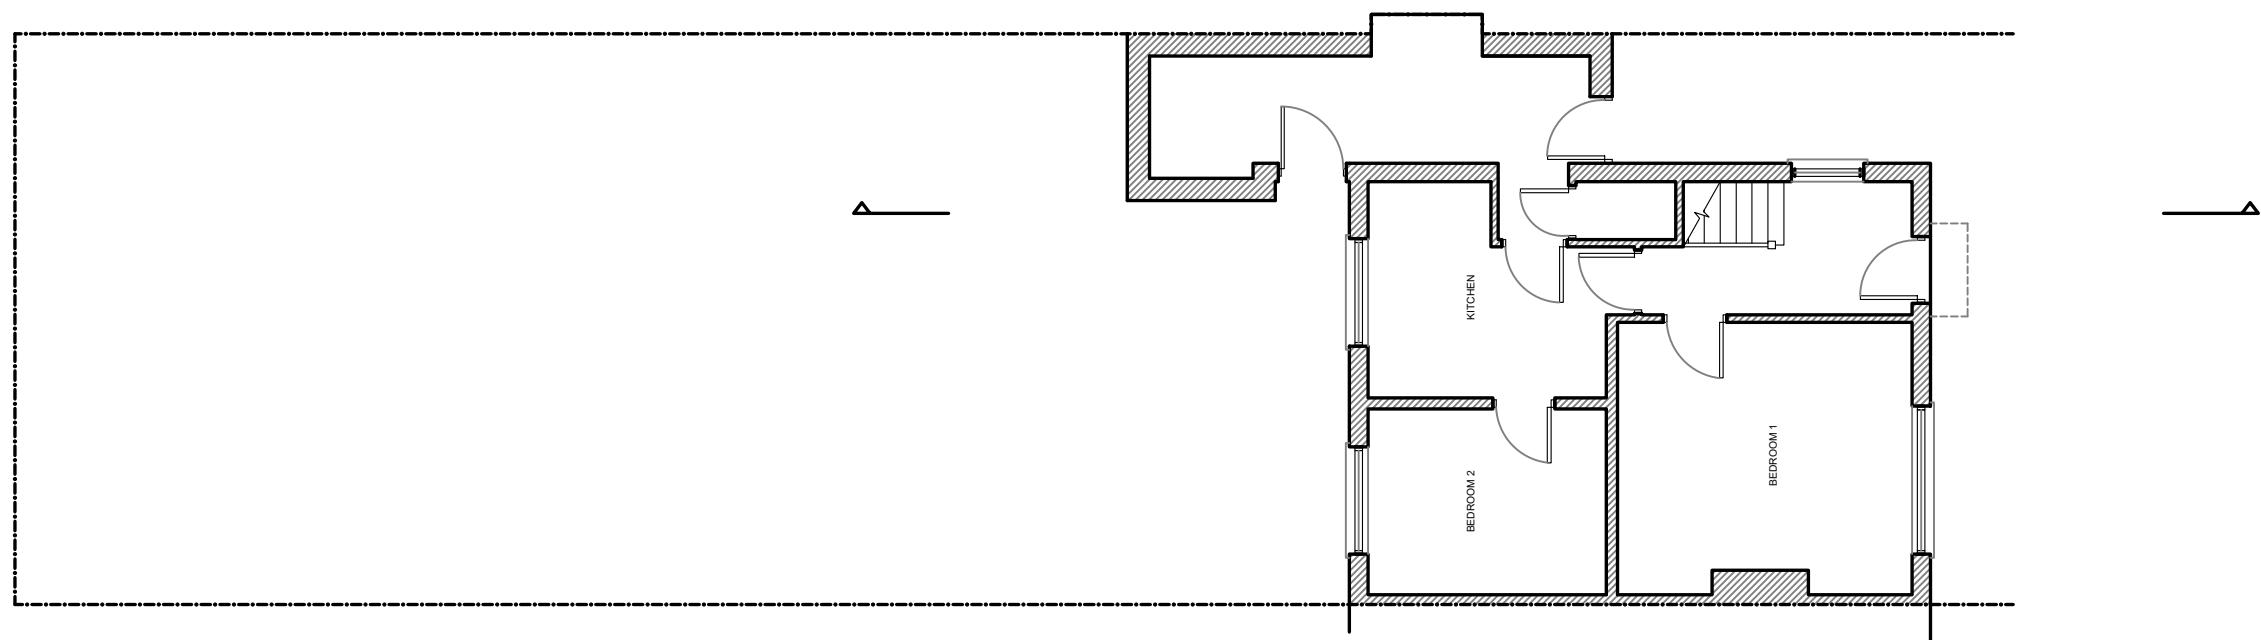


A Existing Ground Floor Plan
Scale 1:100

 

This drawing is copyright and must not be reproduced in any form without written consent of WD
This drawing is for planning purposes only.
Any dimensions used must therefore be verified on site and contractors / sub-contractors who follow them do so at their own risk.
NB. Any dims provided in brackets are indicative only - setting out is likely to be determined by other criteria.

No.	Amendment	Date	Int'l	PROJECT 26 St Christopher Rd Uxbridge UB8 3SG	Drawing Title Existing Ground Floor Plan	Date : OCT 2022	Scale : 1: 100		Drawing No: WD-001
WD					A3				

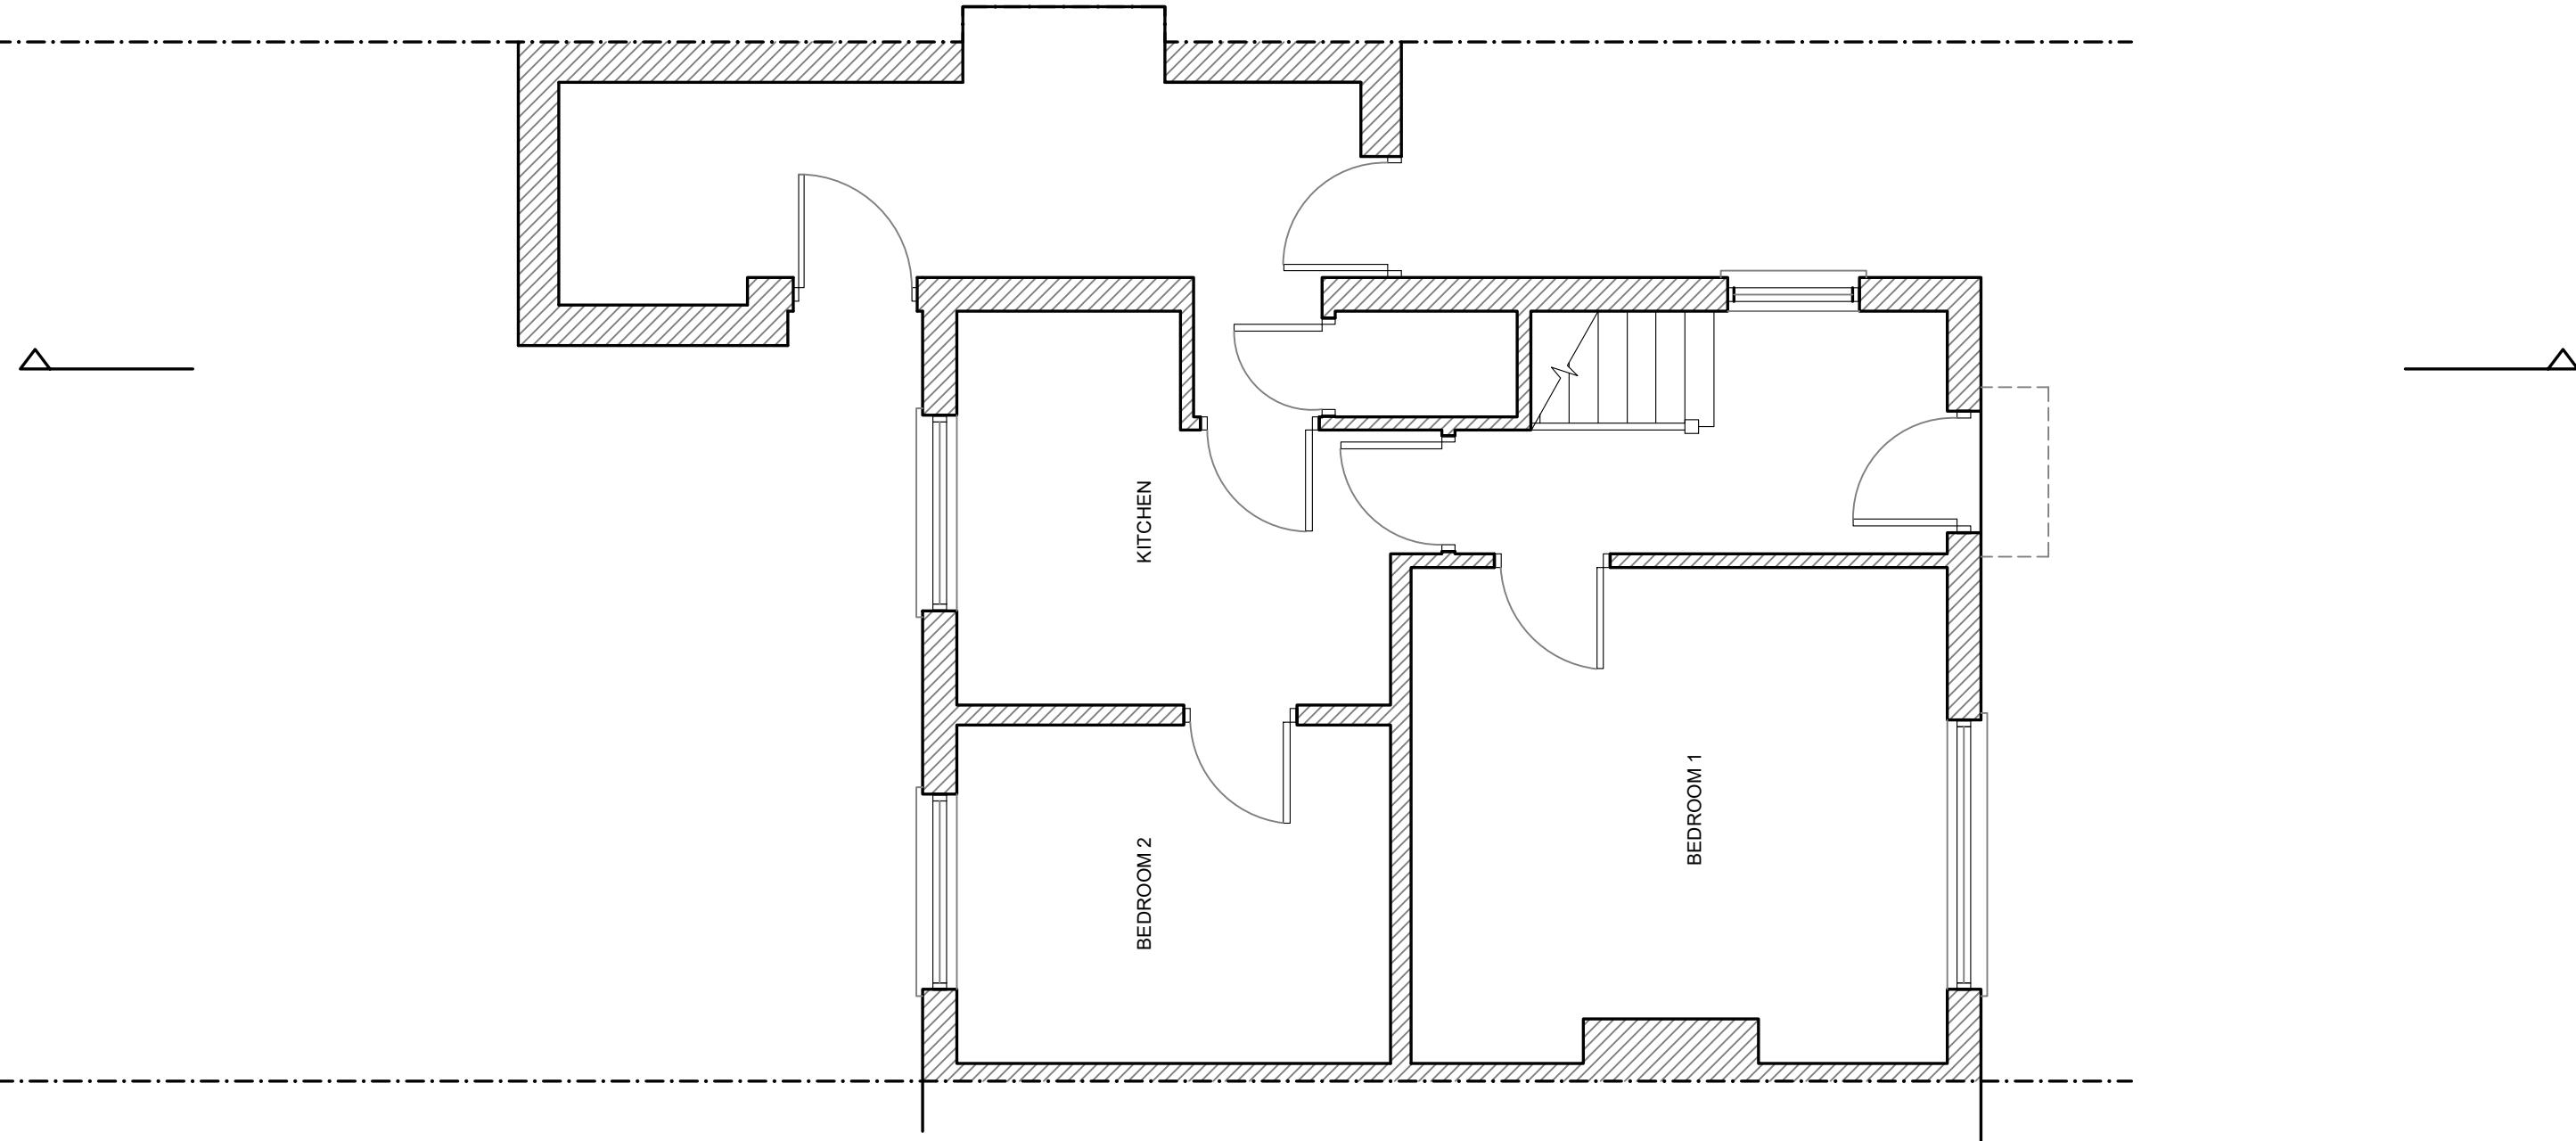


A Existing Ground Floor Plan
Scale 1:50




This drawing is copyright and must not be reproduced in any form without written consent of WD
This drawing is for planning purposes only.
Any dimensions used must therefore be verified on site and contractors / sub-contractors who follow them do so at their own risk.
NB. Any dims provided in brackets are indicative only - setting out is likely to be determined by other criteria.

No.	Amendment	Date	Int'l	PROJECT 26 St Christopher Rd Uxbridge UB8 3SG	Drawing Title Existing Ground Floor Plan	Date : OCT 2022	Scale : 1:50		Drawing No: WD-002
	WD					A3			

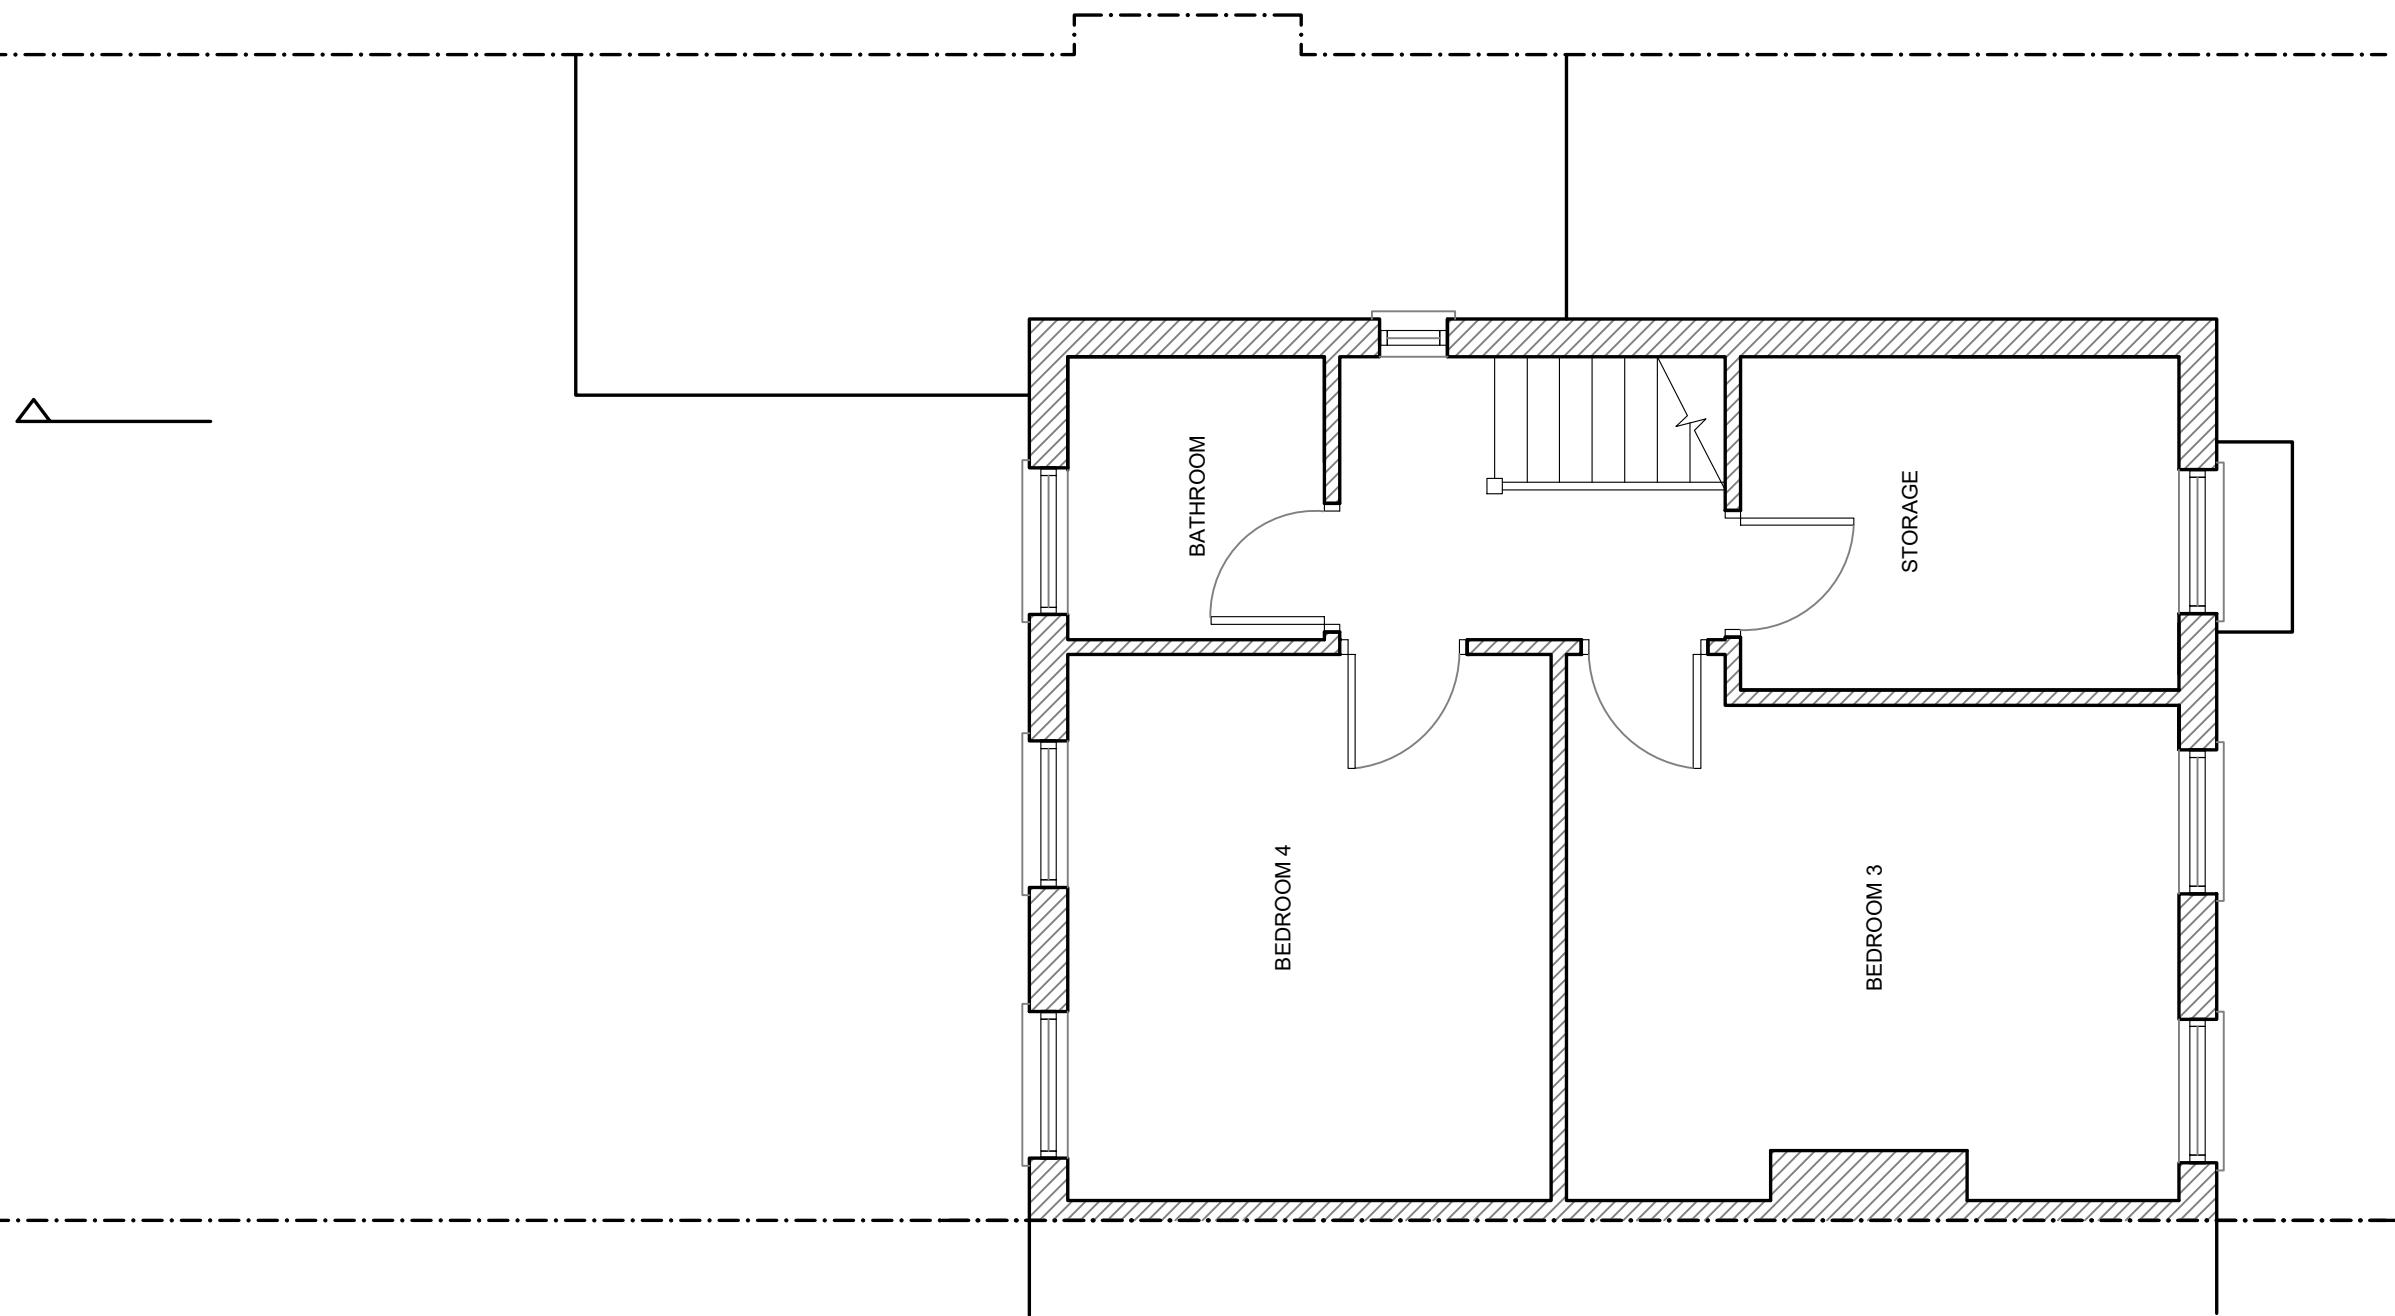


A Existing First Floor Plan
Scale 1:50

 

This drawing is copyright and must not be reproduced in any form without written consent of WD
This drawing is for planning purposes only.
Any dimensions used must therefore be verified on site and contractors / sub-contractors who follow them do so at their own risk.
NB. Any dims provided in brackets are indicative only - setting out is likely to be determined by other criteria.

No.	Amendment	Date	Int'l	PROJECT 26 St Christopher Rd Uxbridge UB8 3SG	Drawing Title Existing First Floor Plan
WD					Date : OCT 2022 Scale : 1: 50 Drawing No: WD-003
				A3	

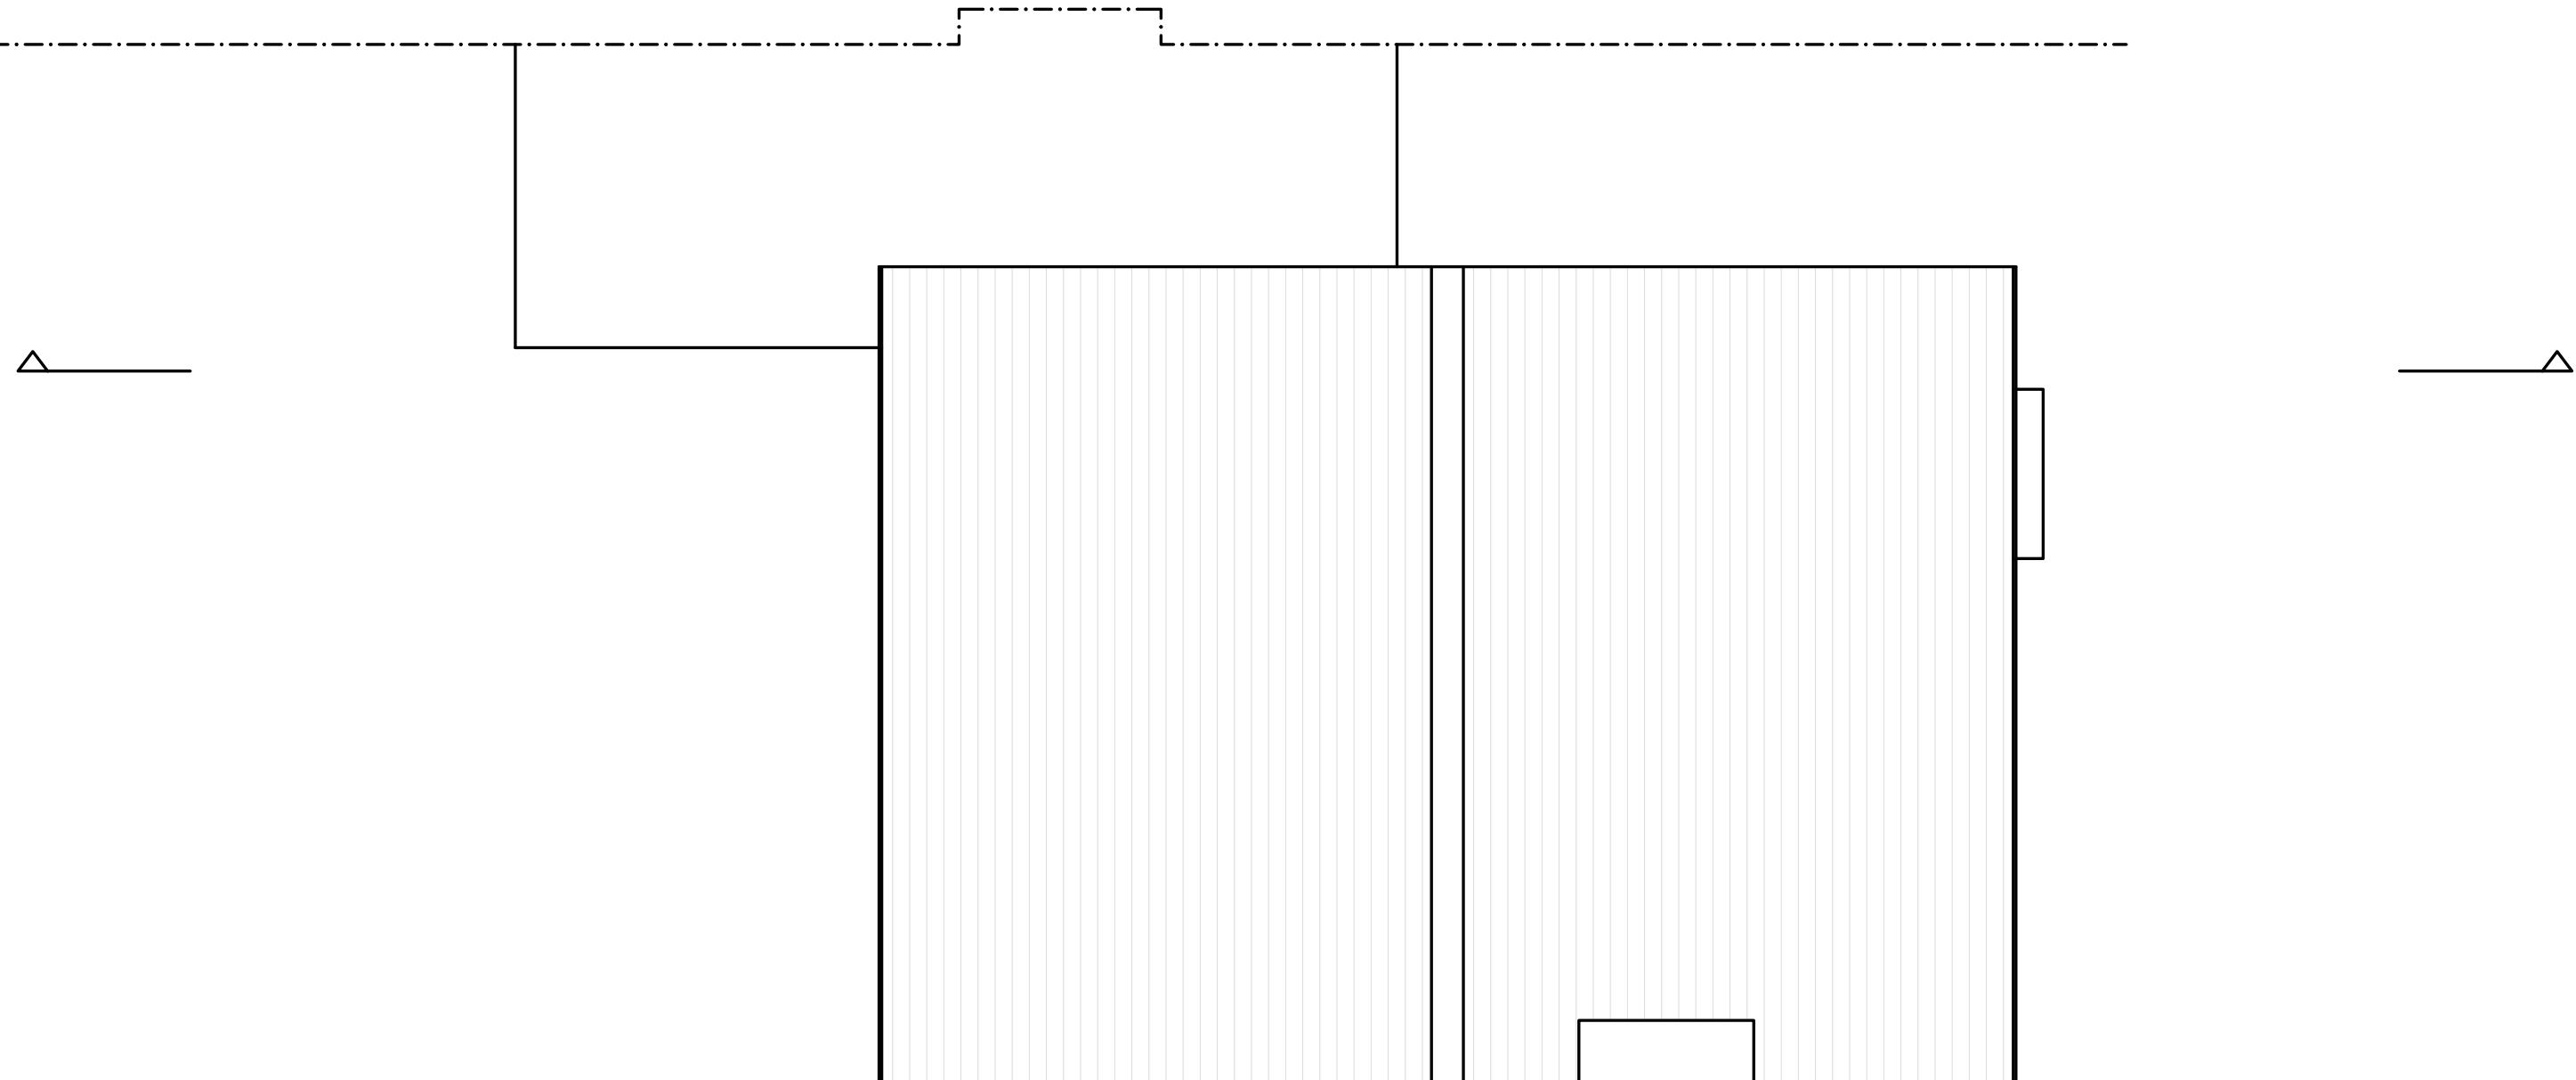

A Existing Roof Plan
Scale 1:50


0 Metres 1.0 1.5 2.0
Scale 1:50

This drawing is copyright and must not be reproduced in any form without written consent of WD
This drawing is for planning purposes only.
Any dimensions used must therefore be verified on site and contractors / sub-contractors who follow them do so at their own risk.
NB. Any dims provided in brackets are indicative only - setting out is likely to be determined by other criteria.

No.	Amendment	Date	Int'l	PROJECT 26 St Christopher Rd Uxbridge UB8 3SG	Drawing Title Existing Roof Plan	Date : OCT 2022	Scale : 1: 50		Drawing No: WD-004
	WD				A3				



A Existing Front Elevation
Scale 1:50

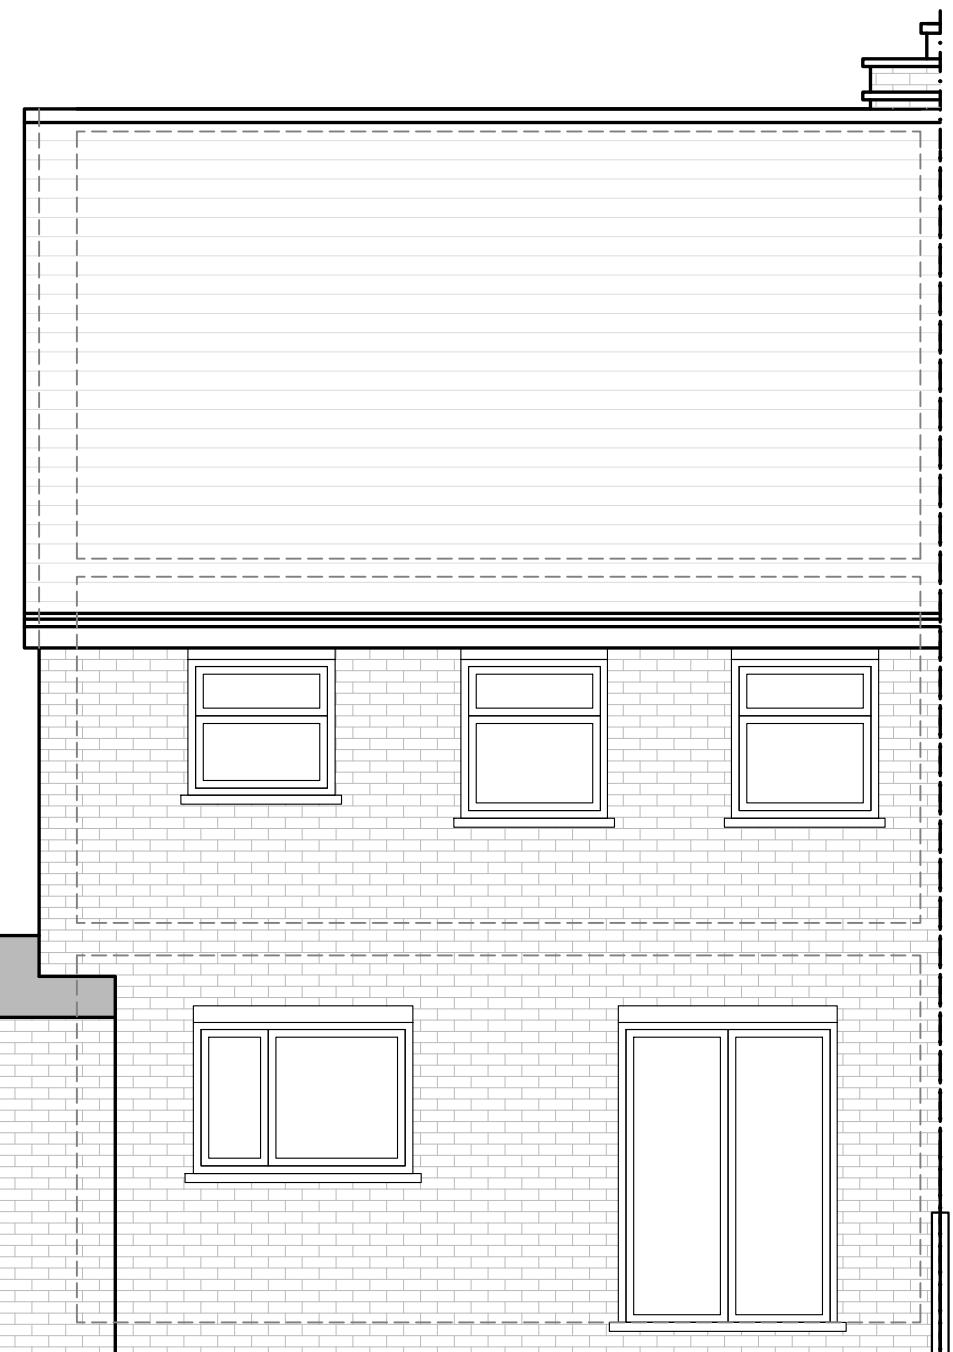


B Existing Rear Elevation
Scale 1:50

0 Metres 1.0 1.5 2.0

Scale 1:50

This drawing is copyright and must not be reproduced in any form without written consent of WD
This drawing is for planning purposes only.
Any dimensions used must therefore be verified on site and contractors / sub-contractors who follow them do so at their own risk.
NB. Any dims provided in brackets are indicative only - setting out is likely to be determined by other criteria.

No.	Amendment	Date	Int'l	PROJECT 26 St Christopher Rd Uxbridge UB8 3SG	Drawing Title Existing Front Elevation Existing Rear Elevation	Date : OCT 2022	Scale : 1: 50	Drawing No: WD-005
WD					A3			

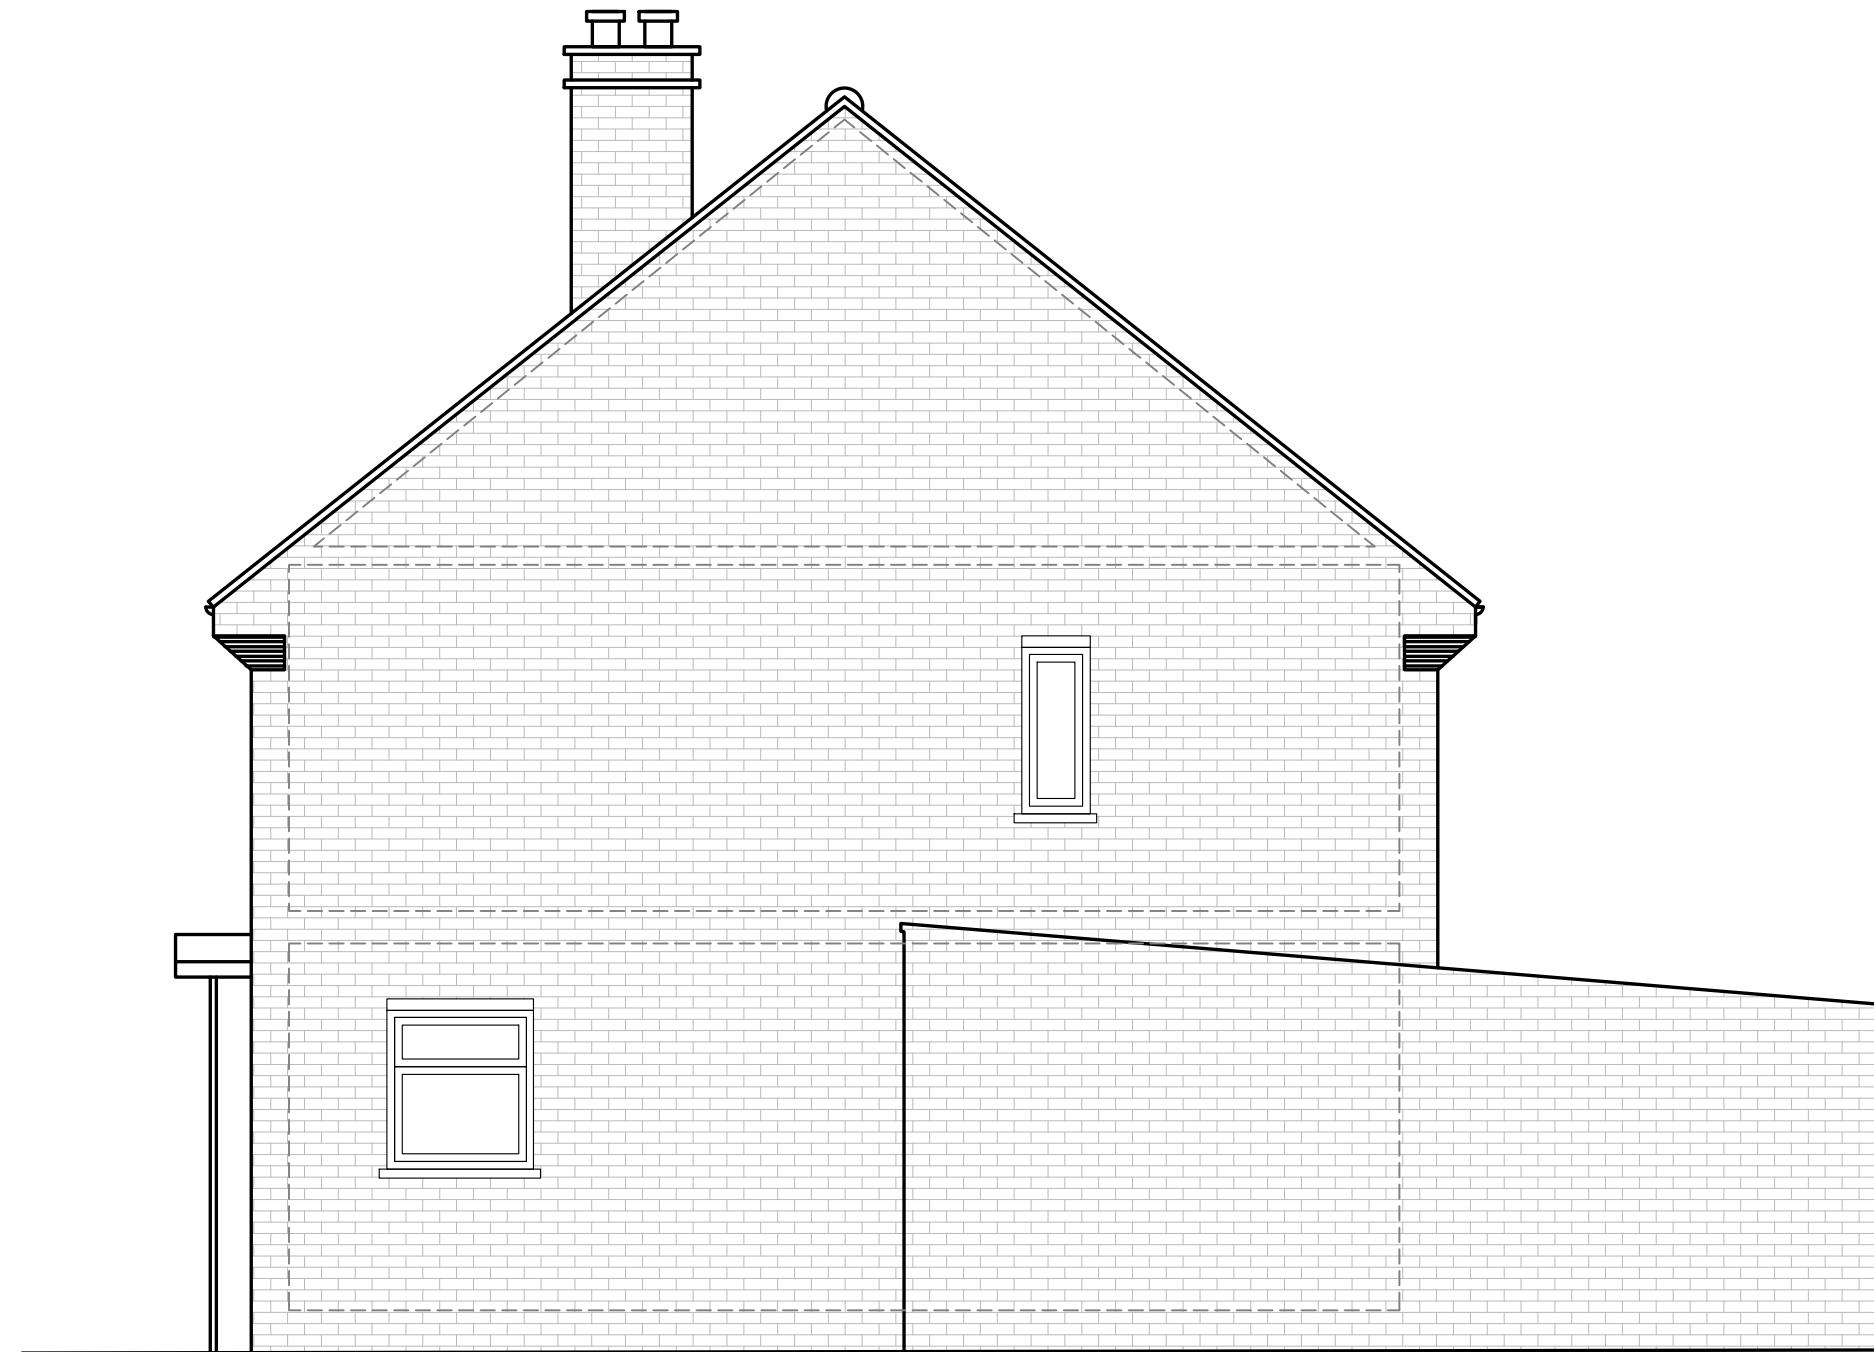


A Existing Side Elevation
Scale 1:50




This drawing is copyright and must not be reproduced in any form without written consent of WD
This drawing is for planning purposes only.
Any dimensions used must therefore be verified on site and contractors / sub-contractors who follow them do so at their own risk.
NB. Any dims provided in brackets are indicative only - setting out is likely to be determined by other criteria.

No.	Amendment	Date	Int'l	PROJECT 26 St Christopher Rd Uxbridge UB8 3SG	Drawing Title Existing Side Elevation	Date : OCT 2022	Scale : 1:50		Drawing No: WD-006
WD					A3				

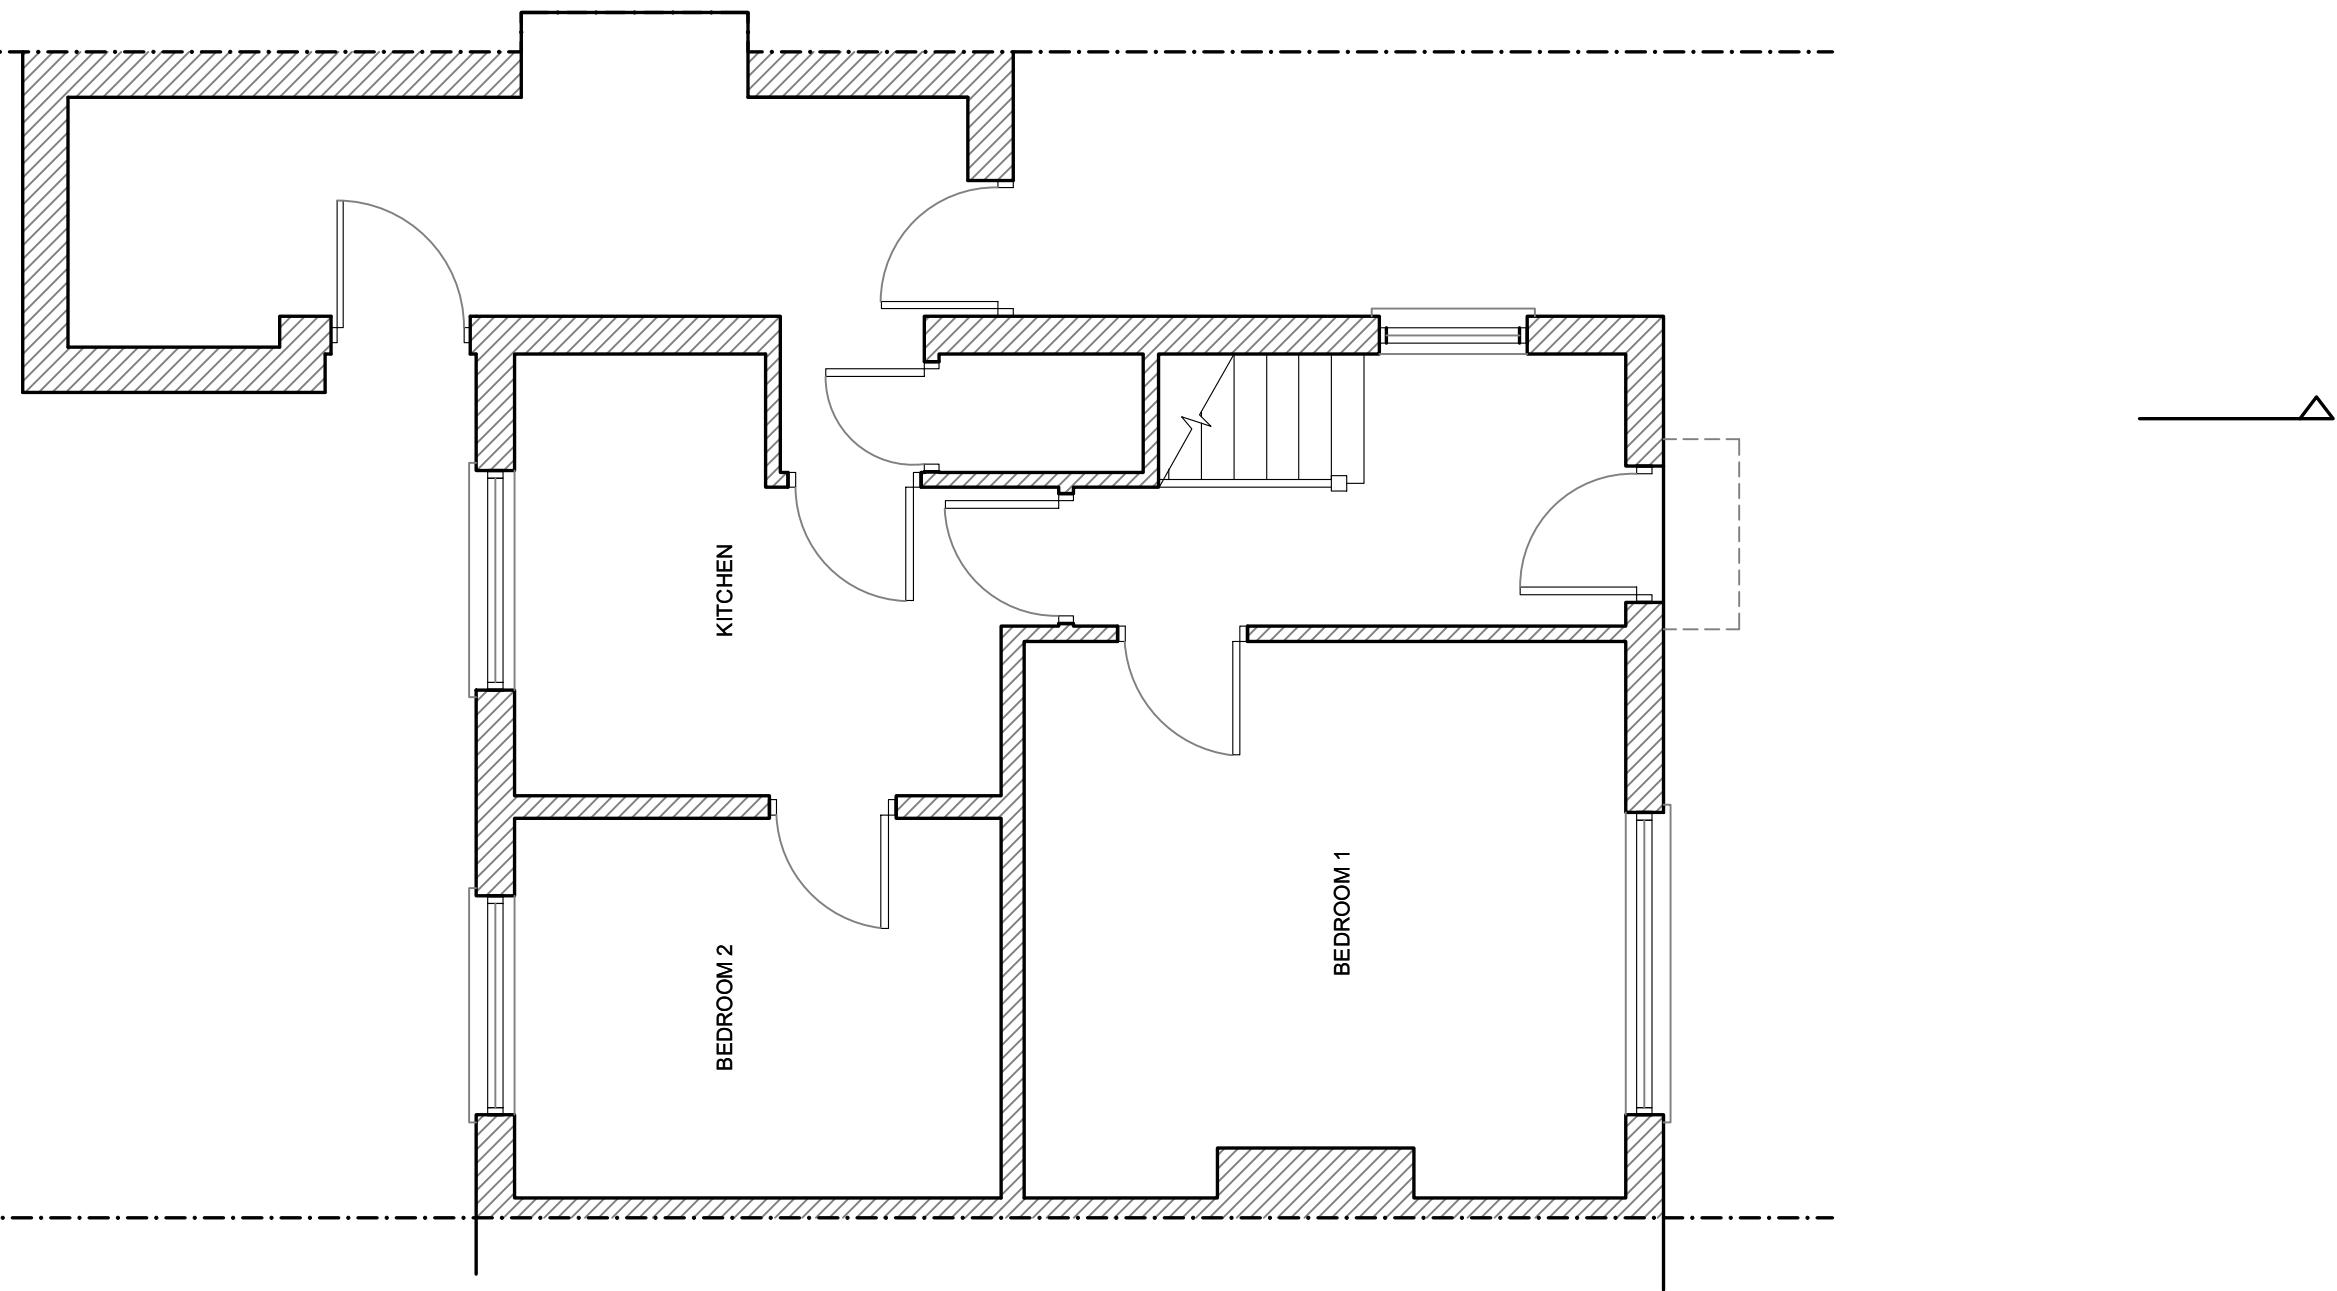


A Proposed Ground Floor Plan
Scale 1:50

 

This drawing is copyright and must not be reproduced in any form without written consent of WD
This drawing is for planning purposes only.
Any dimensions used must therefore be verified on site and contractors / sub-contractors who follow them do so at their own risk.
NB. Any dims provided in brackets are indicative only - setting out is likely to be determined by other criteria.

No.	Amendment	Date	Int'l	PROJECT 26 St Christopher Rd Uxbridge UB8 3SG	Drawing Title Proposed Ground Floor Plan	Date : OCT 2022	Scale : 1: 50	Drawing No: WD-007
	WD				A3			

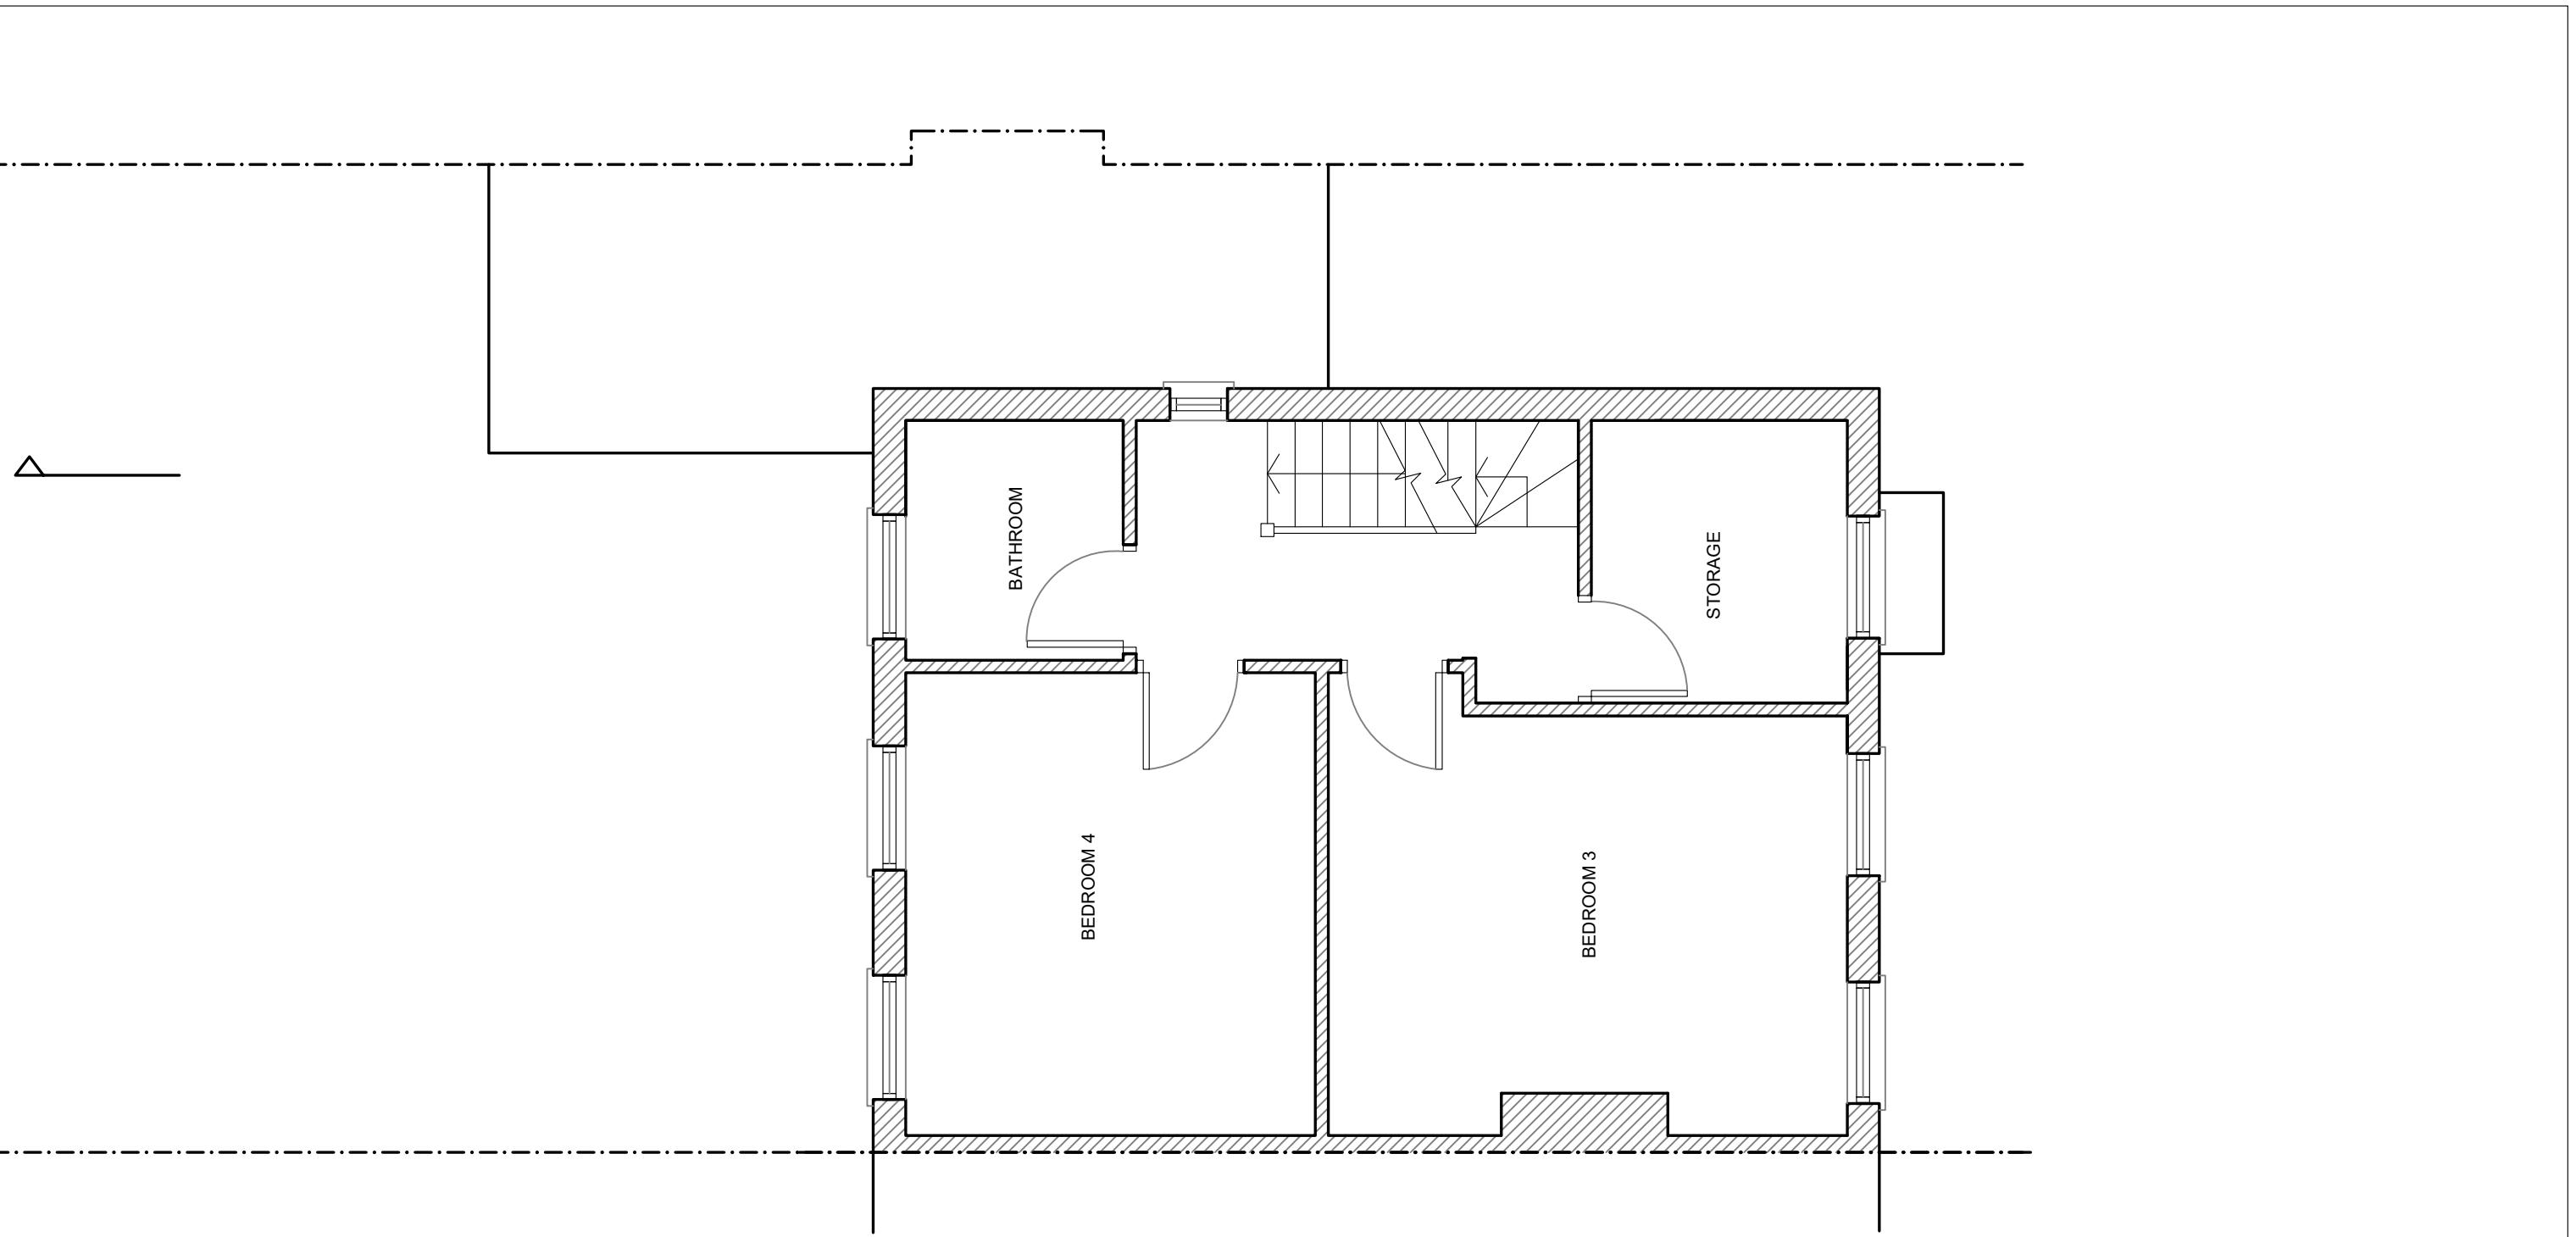


A Proposed First Floor Plan
Scale 1:50

0 Metres 1.0 1.5 2.0
Scale 1:50

This drawing is copyright and must not be reproduced in any form without written consent of WD
This drawing is for planning purposes only.
Any dimensions used must therefore be verified on site and contractors / sub-contractors who follow them do so at their own risk.
NB. Any dims provided in brackets are indicative only - setting out is likely to be determined by other criteria.

No.	Amendment	Date	Int'l	PROJECT 26 St Christopher Rd Uxbridge UB8 3SG	Drawing Title Proposed First Floor Plan	Date : OCT 2022	Scale : 1:50		Drawing No: WD-008
	WD					A3			

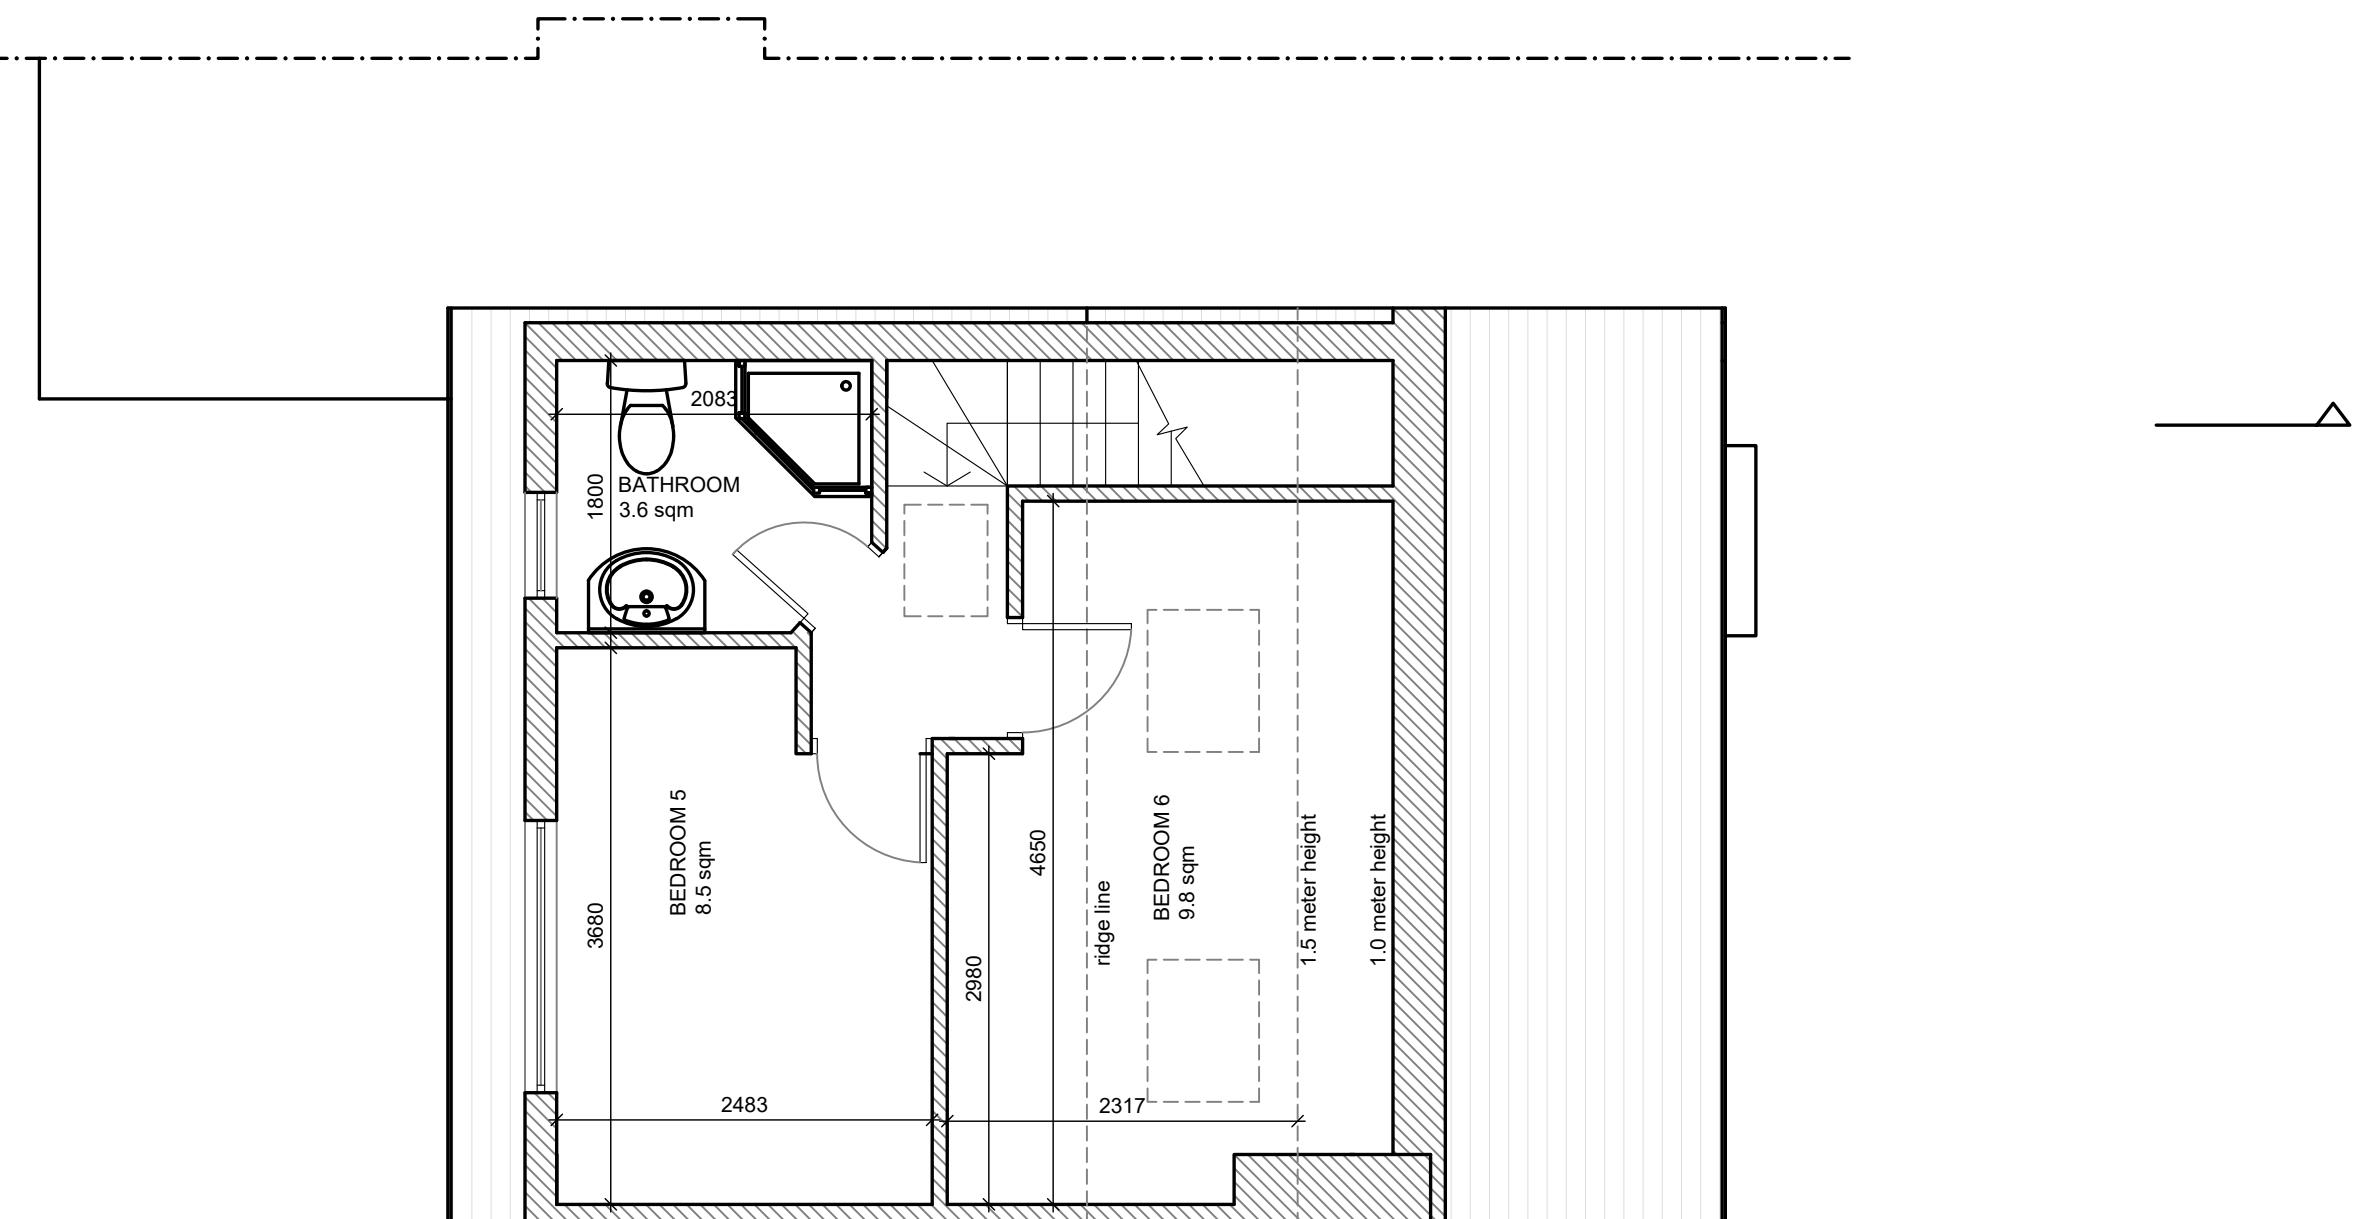


A Proposed Loft Plan
Scale 1:50




This drawing is copyright and must not be reproduced in any form without written consent of WD
This drawing is for planning purposes only.
Any dimensions used must therefore be verified on site and contractors / sub-contractors who follow them do so at their own risk.
NB. Any dims provided in brackets are indicative only - setting out is likely to be determined by other criteria.

No.	Amendment	Date	Int'l	PROJECT 26 St Christopher Rd Uxbridge UB8 3SG	Drawing Title Proposed Loft Plan	Date : OCT 2022	Scale : 1: 50		Drawing No: WD-009
WD					A3				

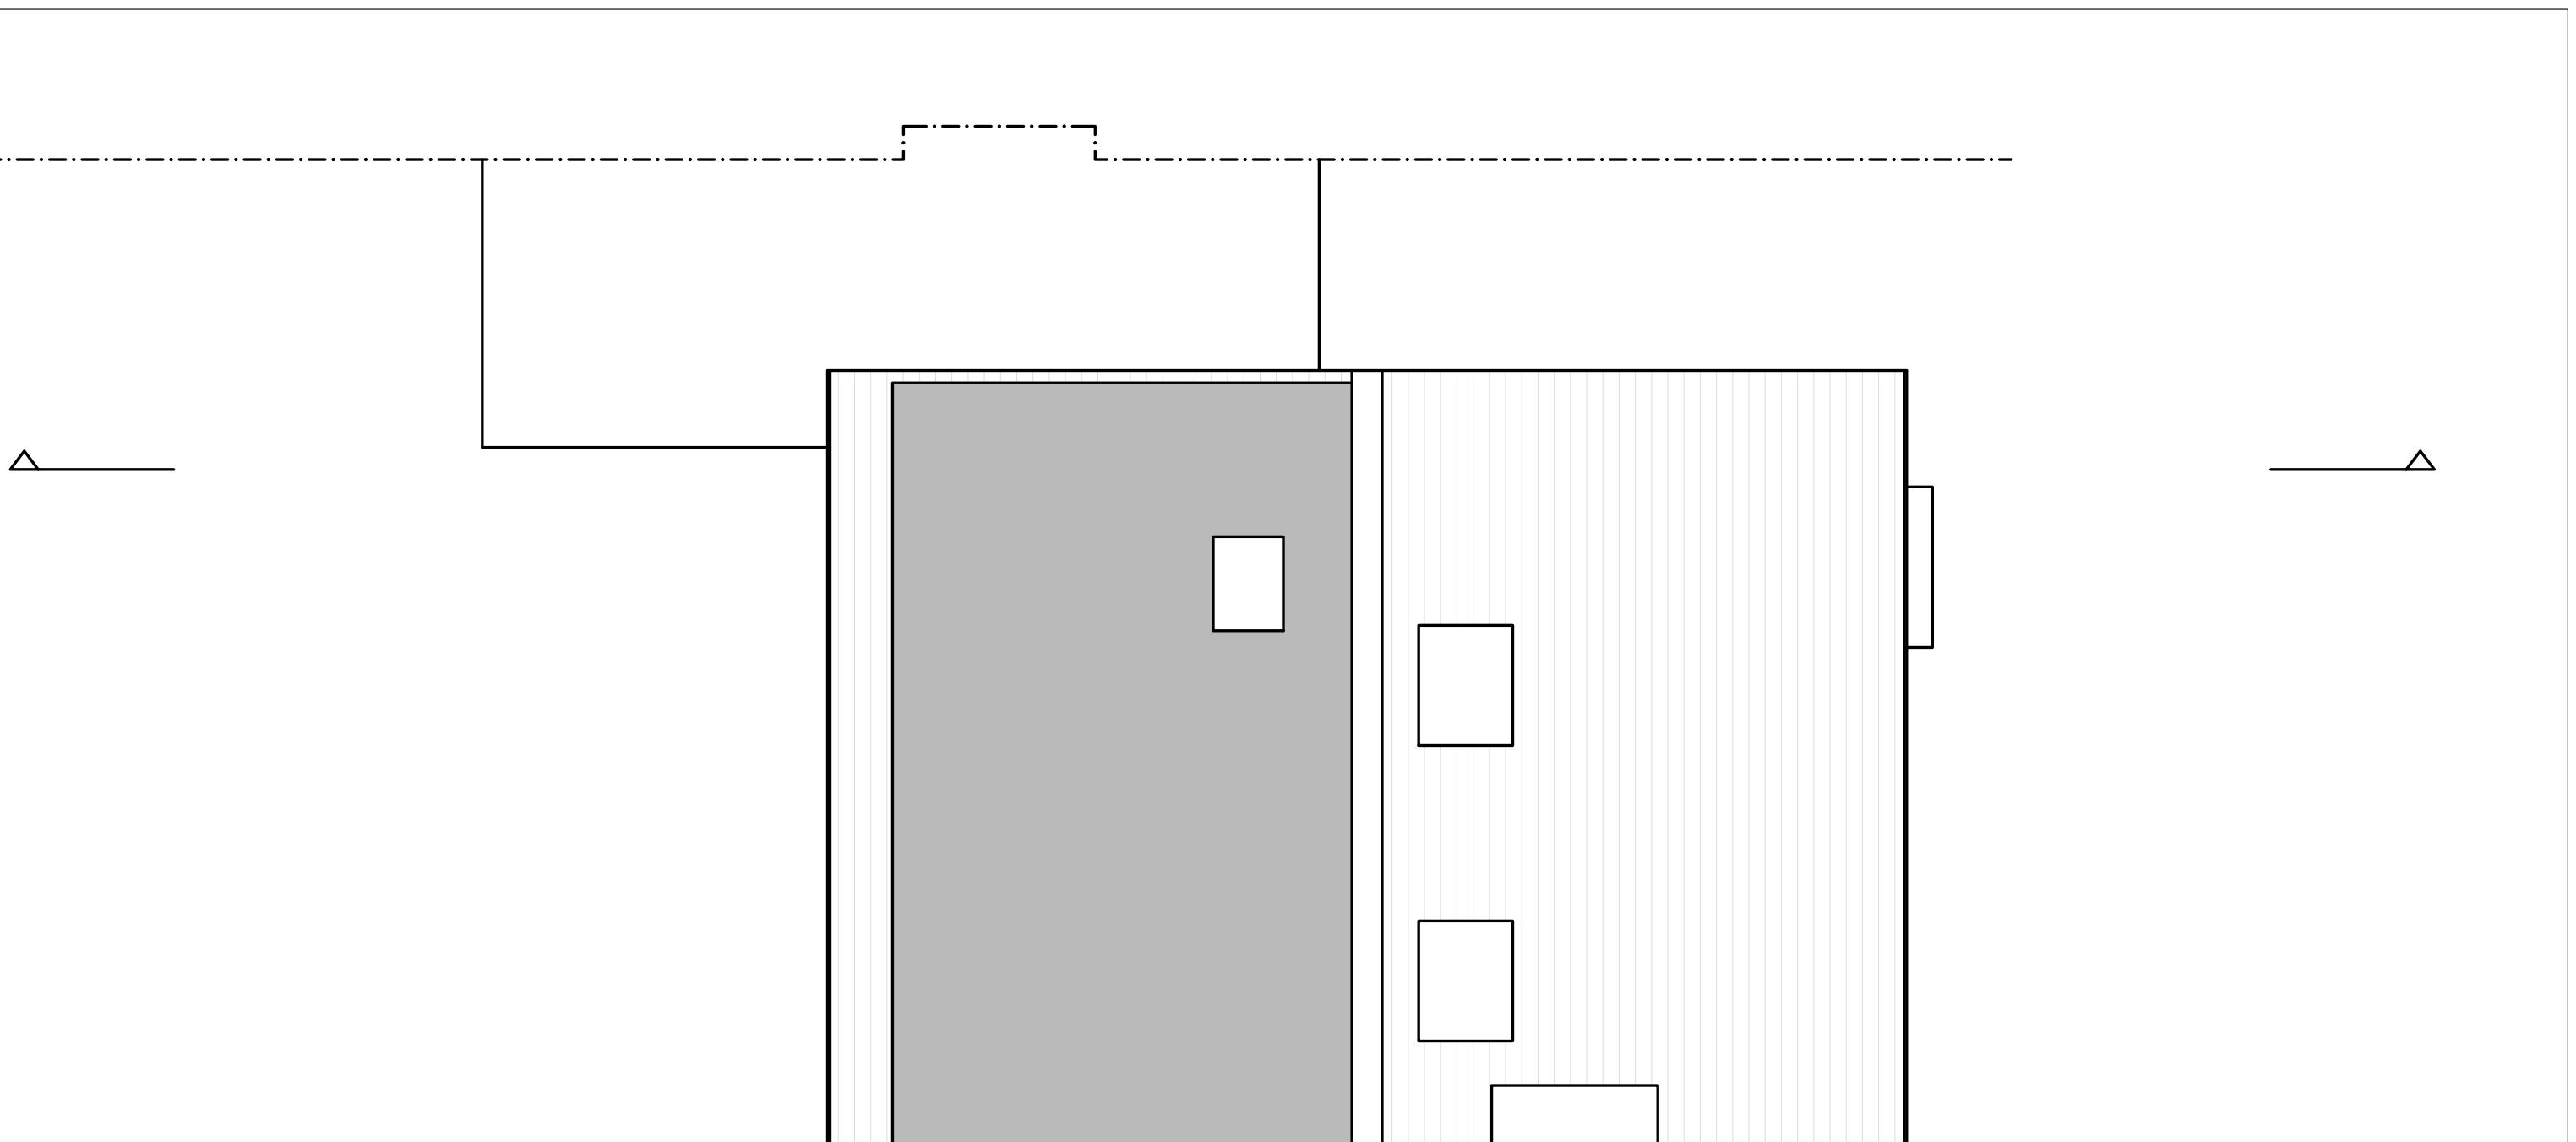

A Proposed Roof Plan
Scale 1:50

 


Scale 1:50

This drawing is copyright and must not be reproduced in any form without written consent of WD
This drawing is for planning purposes only.
Any dimensions used must therefore be verified on site and contractors / sub-contractors who follow them do so at their own risk.
NB. Any dims provided in brackets are indicative only - setting out is likely to be determined by other criteria.

No.	Amendment	Date	Int'l	PROJECT 26 St Christopher Rd Uxbridge UB8 3SG	Drawing Title Proposed Roof Plan	Date : OCT 2022	Scale : 1: 50		Drawing No: WD-010
WD					A3				



A Proposed Front Elevation
Scale 1:50

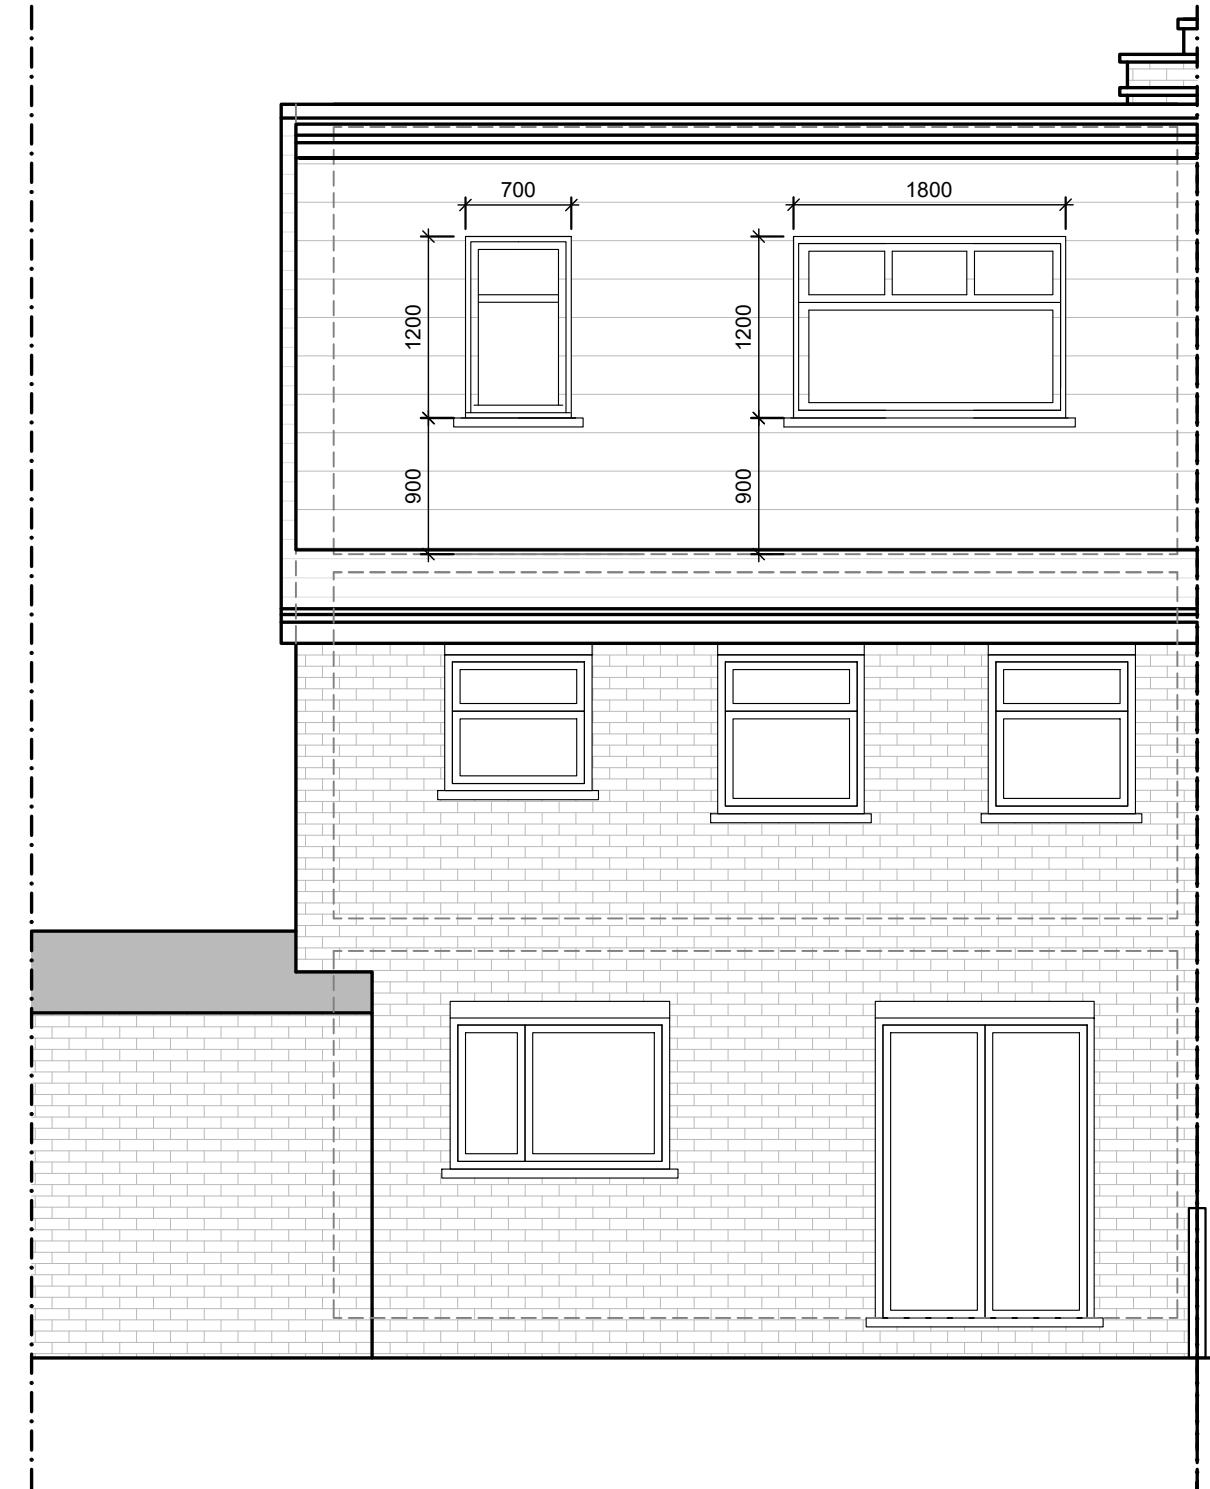

B Proposed Rear Elevation
Scale 1:50

0 Metres 1.0 1.5 2.0


Scale 1:50

This drawing is copyright and must not be reproduced in any form without written consent of WD
This drawing is for planning purposes only.
Any dimensions used must therefore be verified on site and contractors / sub-contractors who follow them do so at their own risk.
NB. Any dims provided in brackets are indicative only - setting out is likely to be determined by other criteria.

No.	Amendment	Date	Int'l	PROJECT 26 St Christopher Rd Uxbridge UB8 3SG	Drawing Title Proposed Front Elevation Proposed Rear Elevation	Date : Oct 2022	Scale : 1:50		Drawing No: WD-011
WD					A3				




A Proposed Side Elevation
Scale 1:50

 

This drawing is copyright and must not be reproduced in any form without written consent of WD
This drawing is for planning purposes only.
Any dimensions used must therefore be verified on site and contractors / sub-contractors who follow them do so at their own risk.
NB. Any dims provided in brackets are indicative only - setting out is likely to be determined by other criteria.

No.	Amendment	Date	Int'l	PROJECT 26 St Christopher Rd Uxbridge UB8 3SG	Drawing Title Proposed Side Elevation	Date : Oct 2022	Scale : 1: 50		Drawing No: WD-012
WD					A3				

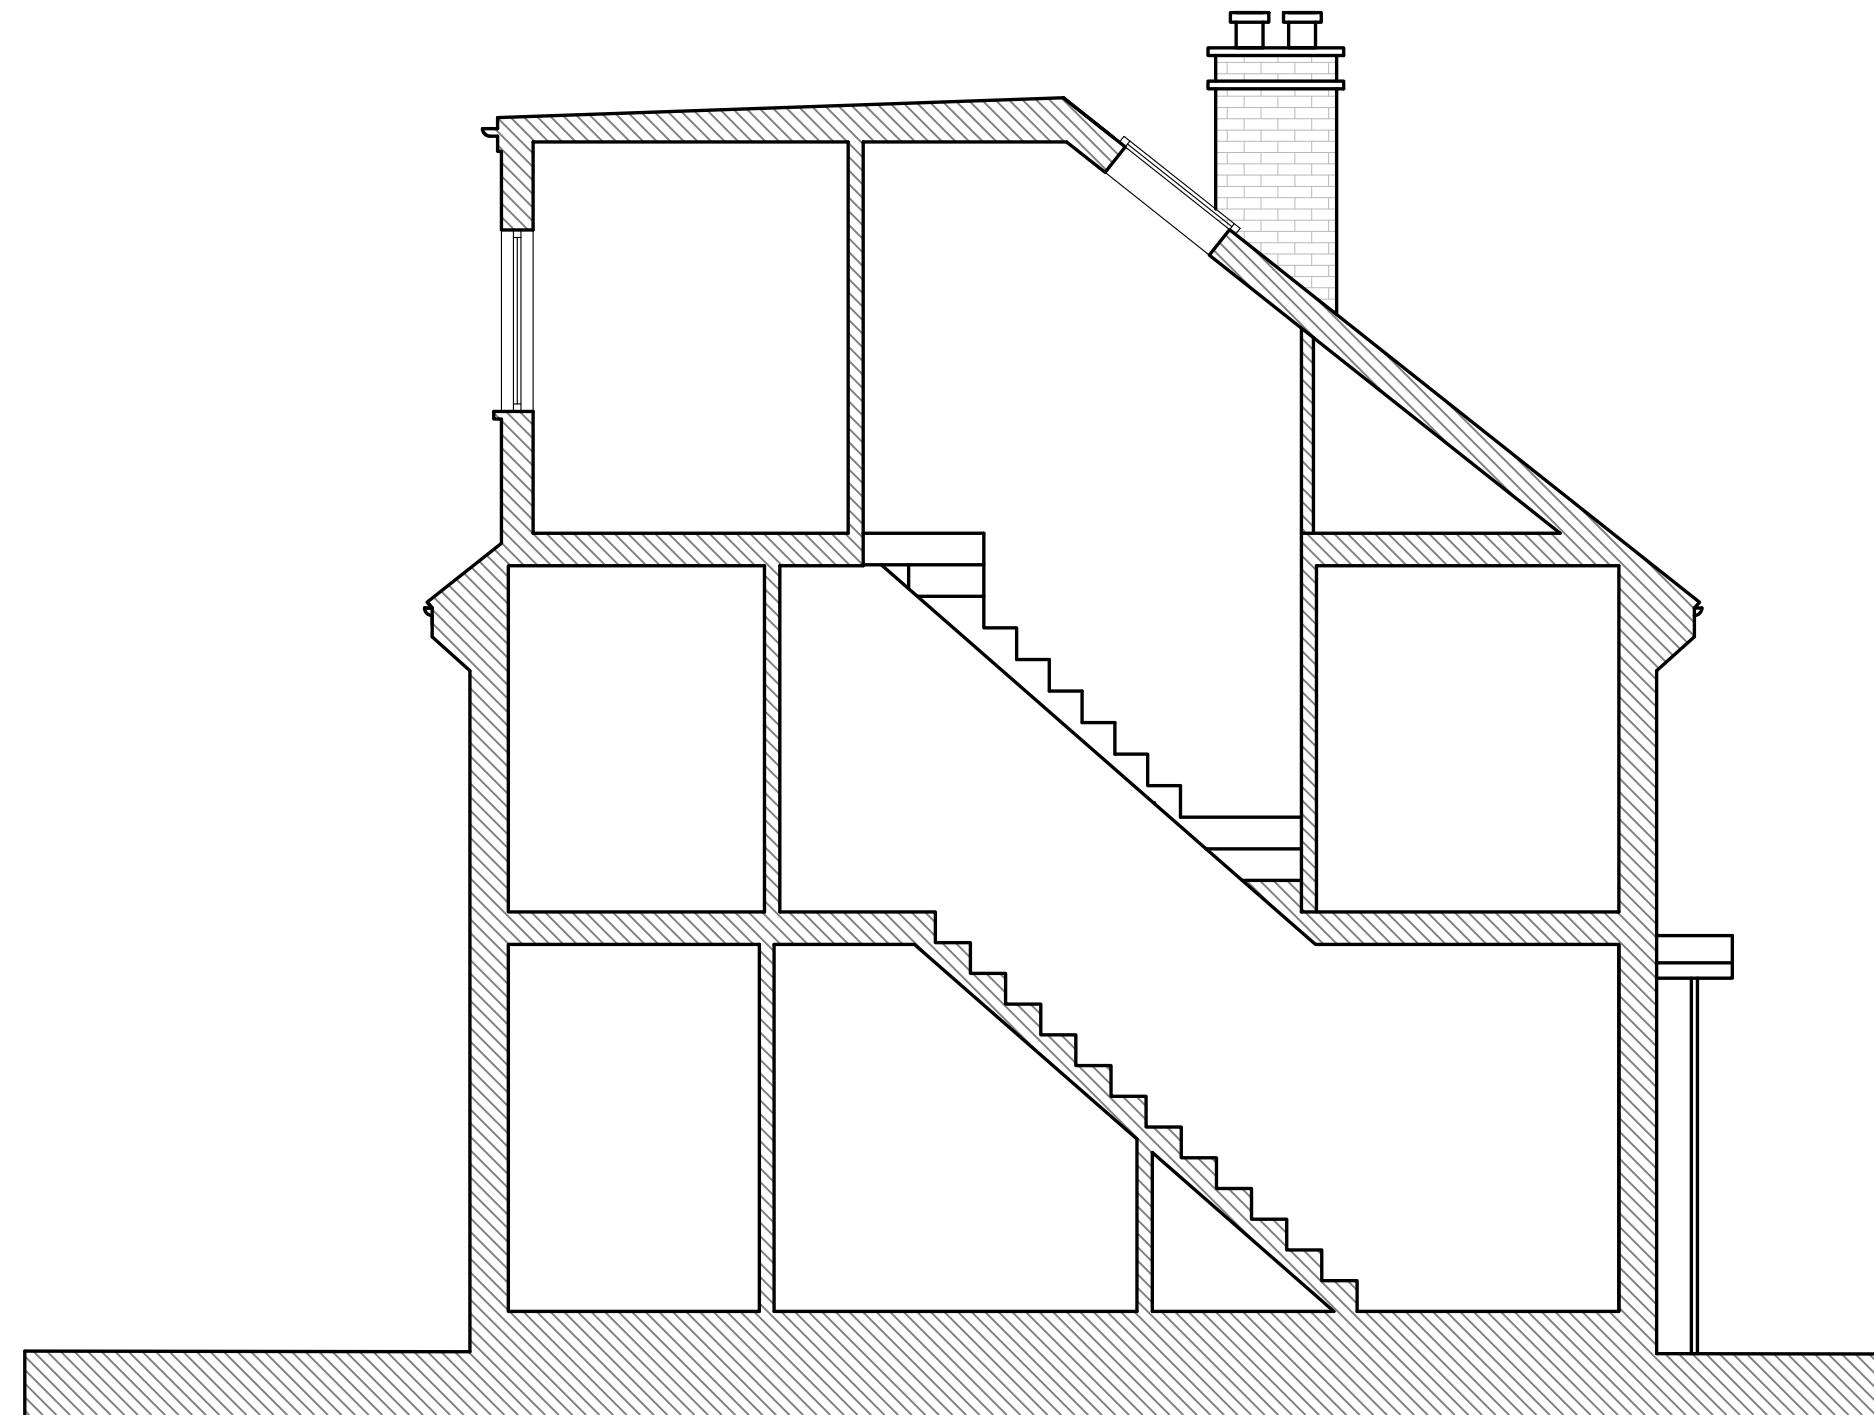

A Proposed Section AA
Scale 1:50

0 Metres 1.0 1.5 2.0
Scale 1:50

This drawing is copyright and must not be reproduced in any form without written consent of WD
This drawing is for planning purposes only.
Any dimensions used must therefore be verified on site and contractors / sub-contractors who follow them do so at their own risk.
NB. Any dims provided in brackets are indicative only - setting out is likely to be determined by other criteria.

No.	Amendment	Date	Int'l	PROJECT 26 St Christopher Rd Uxbridge UB8 3SG	Drawing Title Proposed Section	Date : OCT 2022	Scale : 1: 50		Drawing No: WD-013
WD					A3				