



A Site Plan Scale 1:1250

This drawing is copyright and must not be reproduced in any form without written consent of Hanan Al-hilli
This drawing is for planning purposes only.
Any dimensions used must therefore be verified on site and contractors / sub-contractors who follow them do so at their own risk.
NB. Any dims provided in brackets are indicative only - setting out is likely to be determined by other criteria.




B Block Plan
Scale 1:500

PROJECT
26 St Christopher Rd
Uxbridge
UB8 3SG

Existing Location & Block Plan

A3

Date: Mar 2023 Scale: As Indicated Drawing No: 000

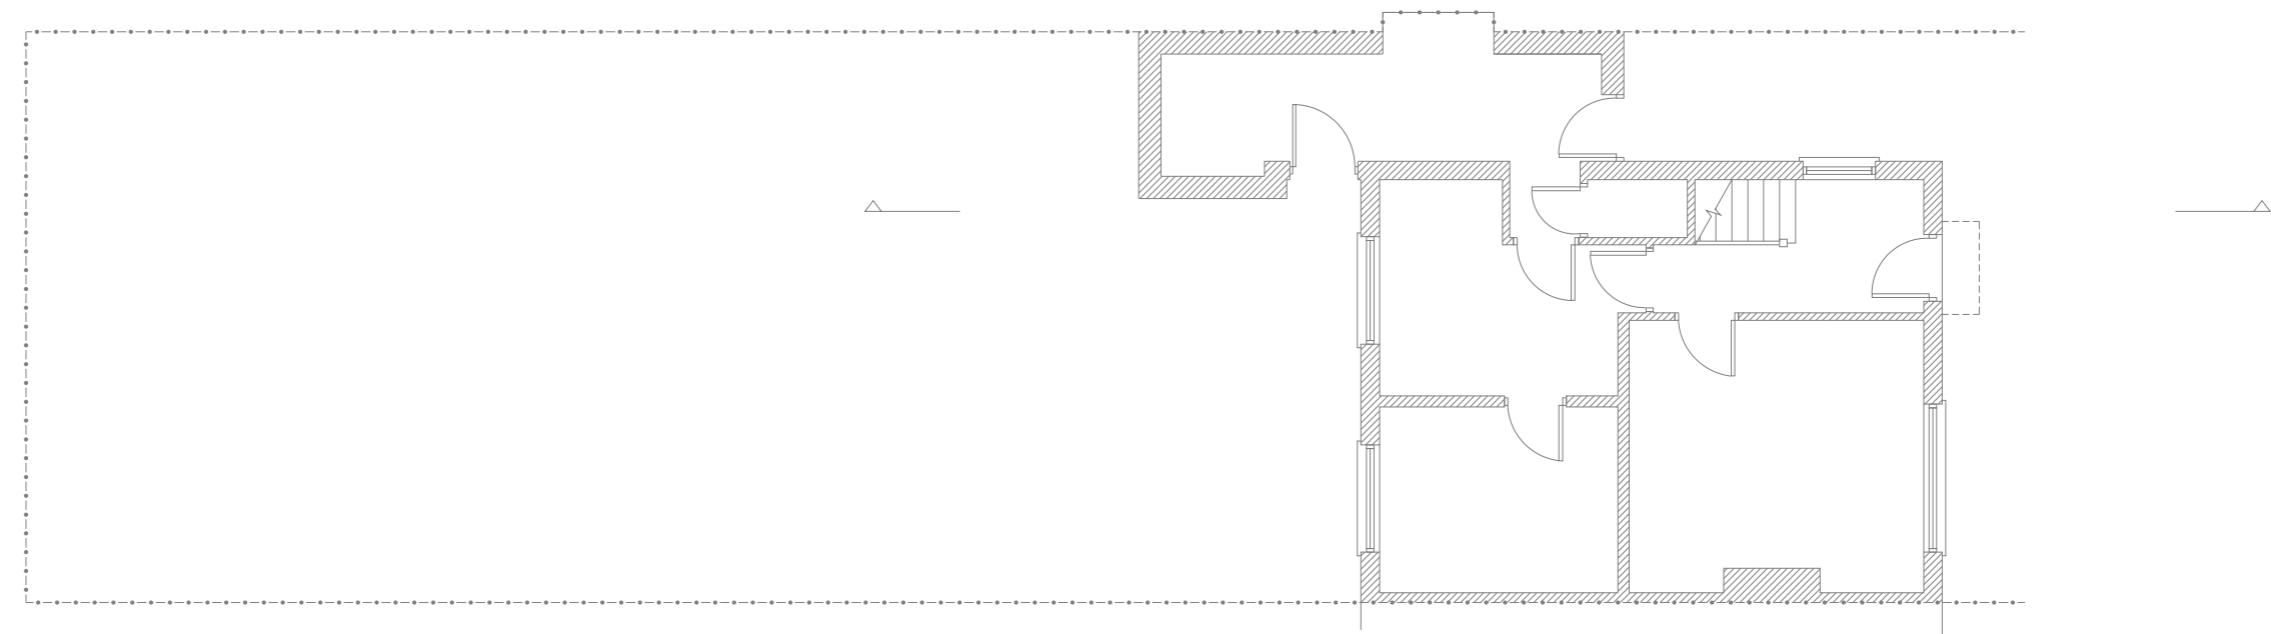


Scale 1:200

A Existing Ground Floor Plan
Scale 1:100

0 Metres 2.0 3.0 4.0
Scale 1:100

This drawing is copyright and must not be reproduced in any form without written consent of Hanan Al-hilli
This drawing is for planning purposes only.
Any dimensions used must therefore be verified on site and contractors / sub-contractors who follow them do so at their own risk.
NB. Any dims provided in brackets are indicative only - setting out is likely to be determined by other criteria.

No	Amendment	Date	Int'l	PROJECT 26 St Christopher Rd Uxbridge UB8 3SG	Drawing Title Existing Ground Floor Plan	Date: Mar 2023	Scale: 1:100	Drawing No: 001
					A3			

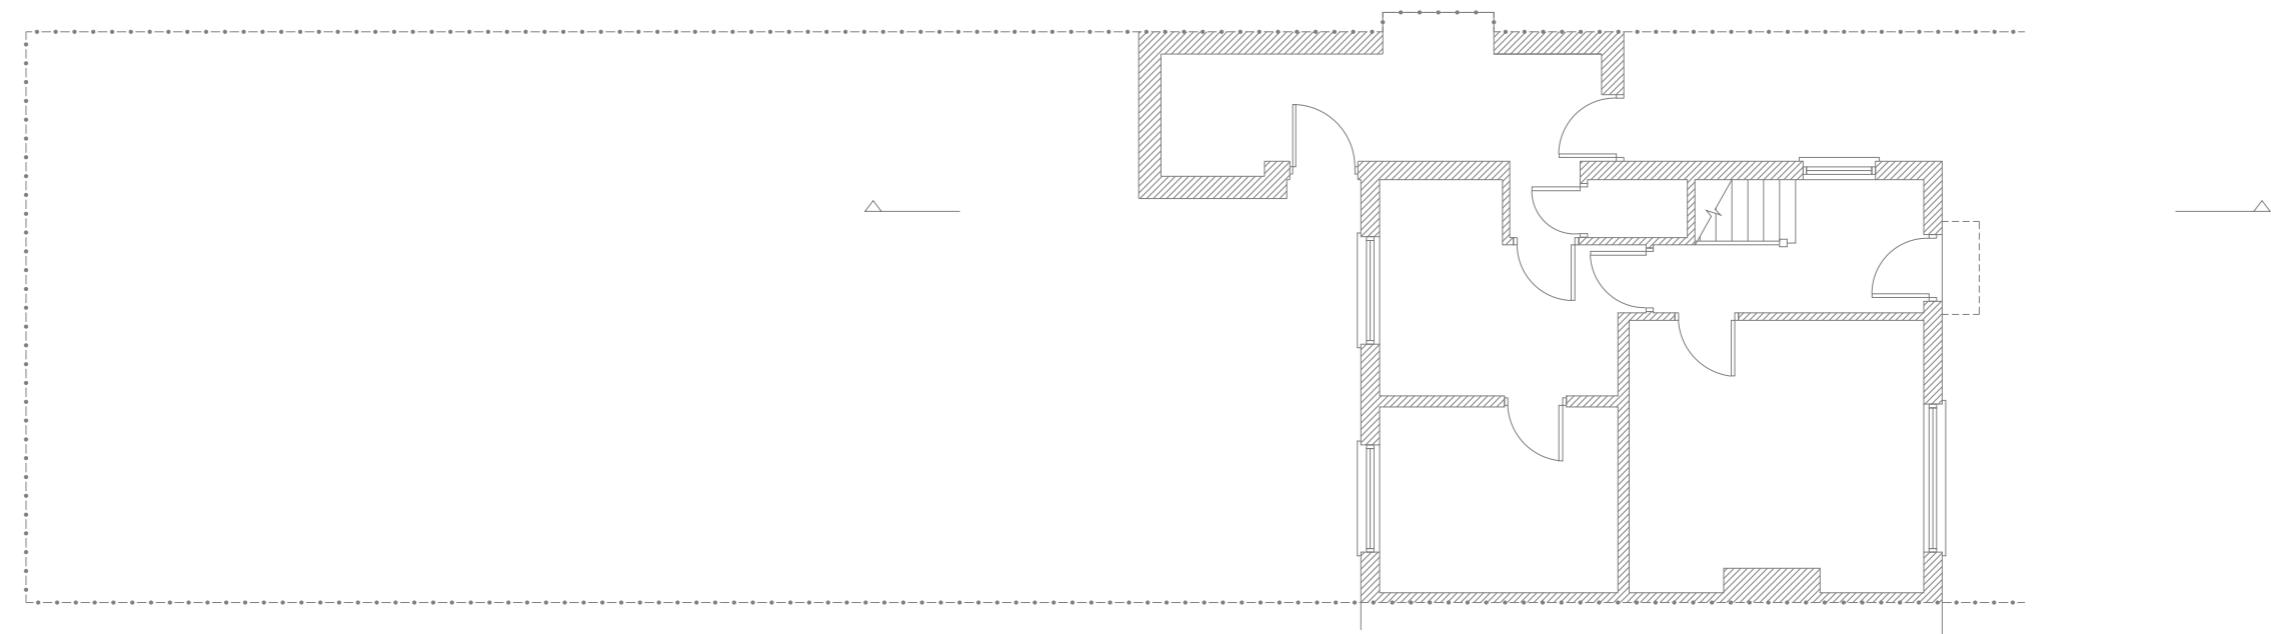


Scale 1:200

A Existing Ground Floor Plan
Scale 1:100

0 Metres 2.0 3.0 4.0
Scale 1:100

This drawing is copyright and must not be reproduced in any form without written consent of Hanan Al-hilli
This drawing is for planning purposes only.
Any dimensions used must therefore be verified on site and contractors / sub-contractors who follow them do so at their own risk.
NB. Any dims provided in brackets are indicative only - setting out is likely to be determined by other criteria.

No	Amendment	Date	Int'l	PROJECT 26 St Christopher Rd Uxbridge UB8 3SG	Drawing Title Existing Ground Floor Plan	Date: Mar 2023	Scale: 1:100	Drawing No: 001
					A3			

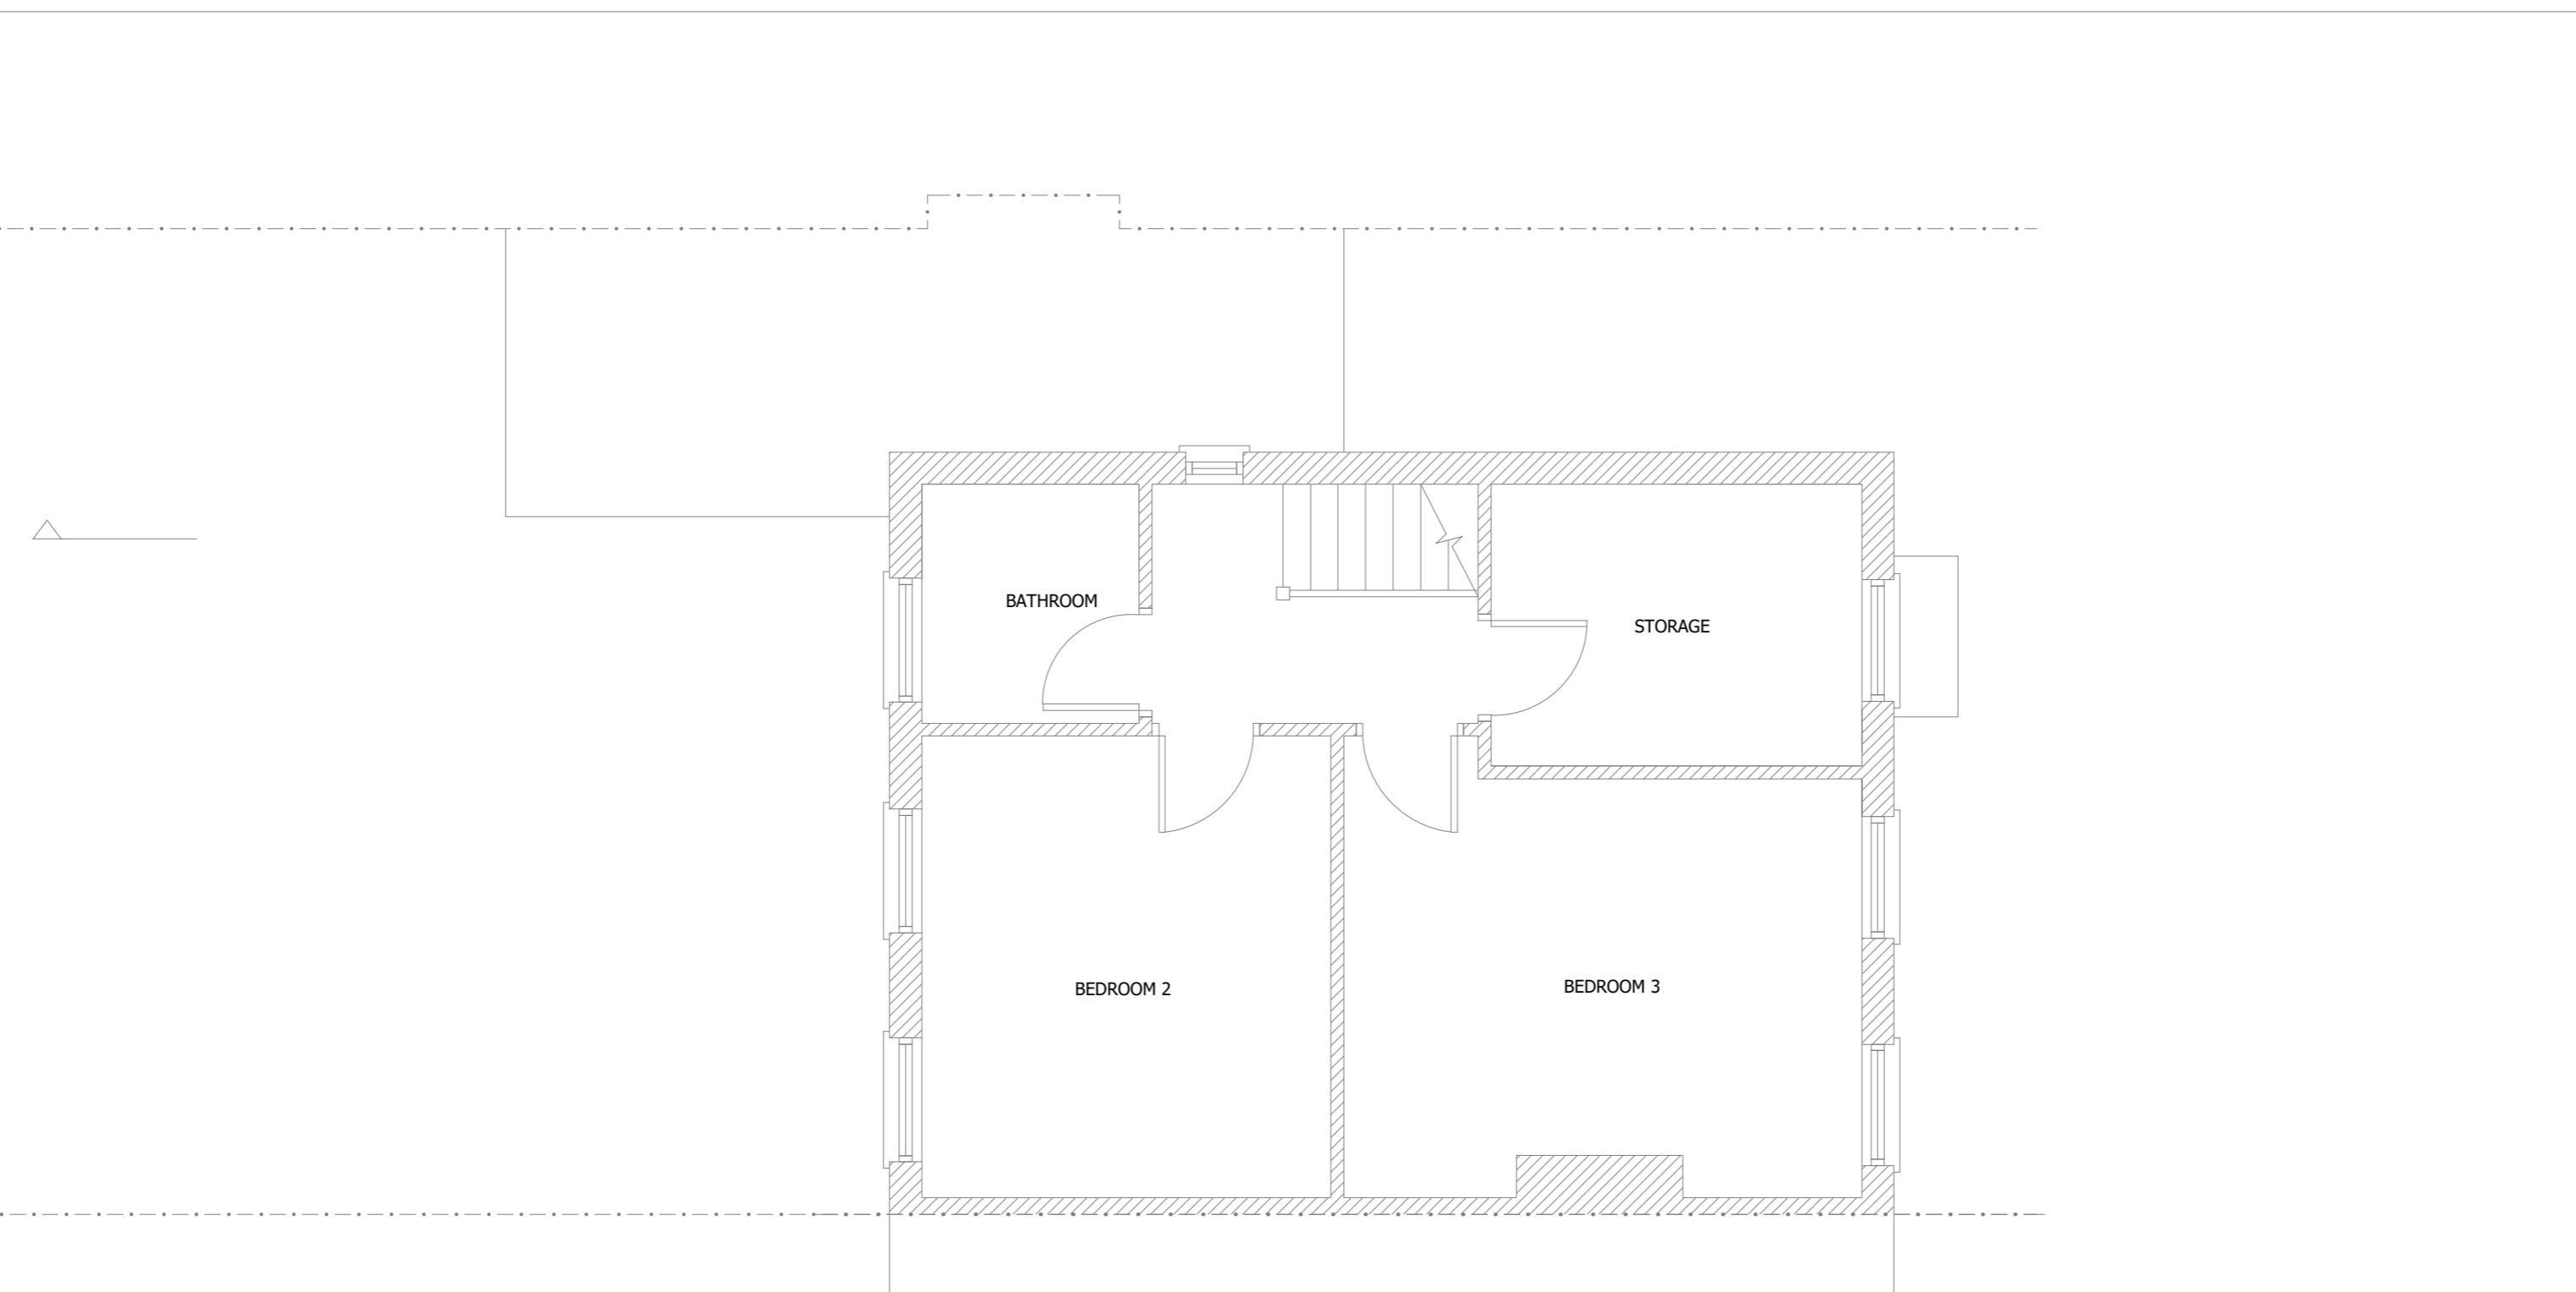

A Existing First Floor Plan
Scale 1:50




This drawing is copyright and must not be reproduced in any form without written consent of Hanan Al-hilli
This drawing is for planning purposes only.
Any dimensions used must therefore be verified on site and contractors / sub-contractors who follow them do so at their own risk.
NB. Any dims provided in brackets are indicative only - setting out is likely to be determined by other criteria.

No	Amendment	Date	Int'l

PROJECT
26 St Christopher Rd
Uxbridge
UB8 3SG

Drawing Title	Existing First Floor Plan		
Date: Mar 2023	Scale: 1:50		Drawing No: 003

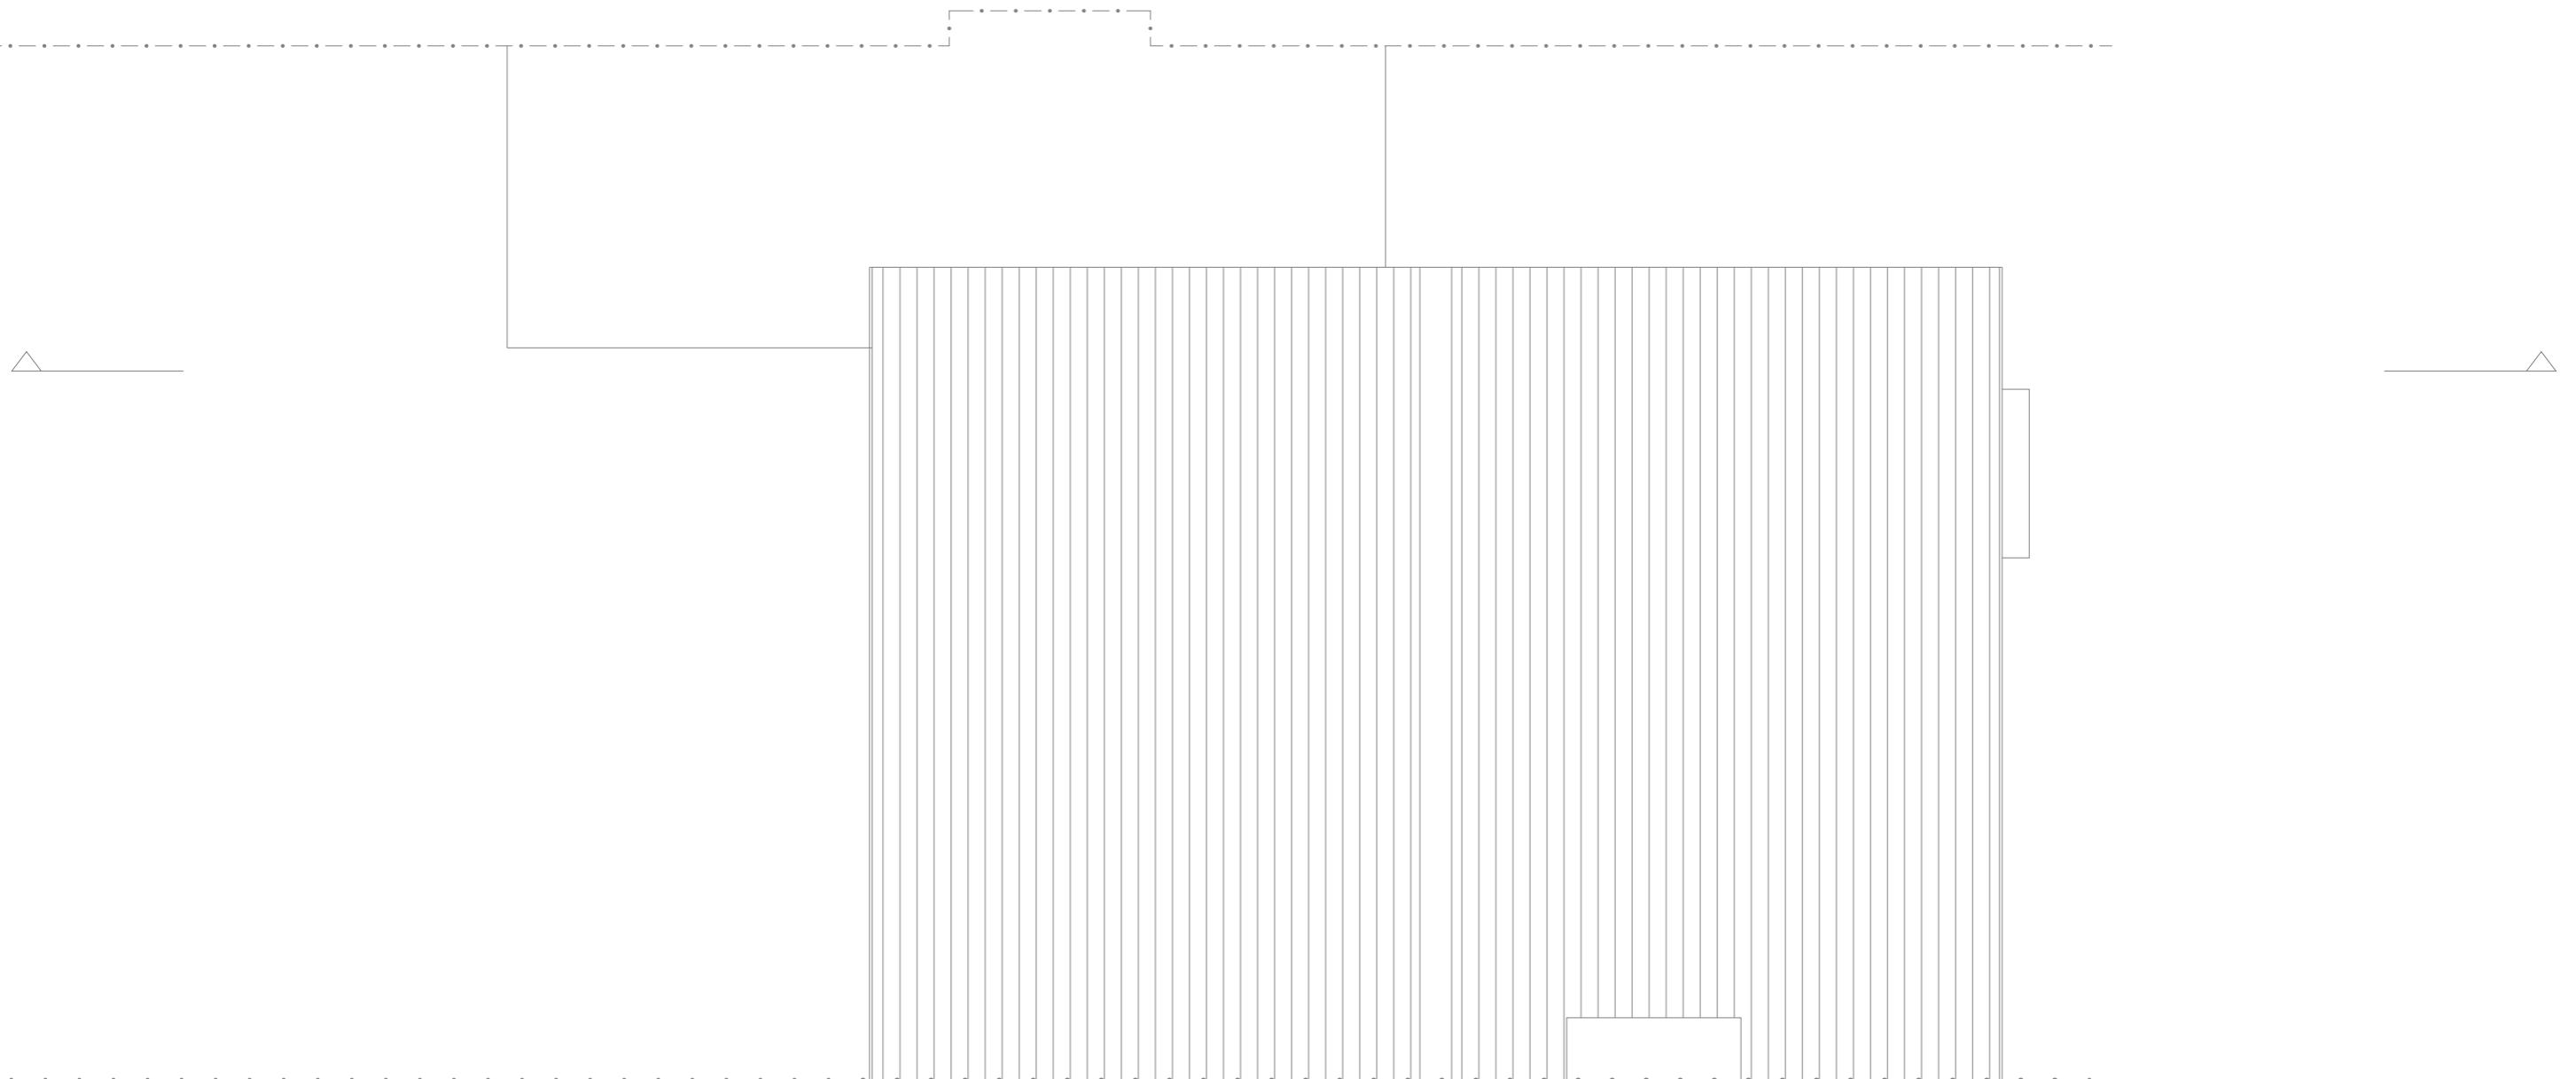

A Existing Roof Plan
Scale 1:50



This drawing is copyright and must not be reproduced in any form without written consent of Hanan Al-hilli
This drawing is for planning purposes only.
Any dimensions used must therefore be verified on site and contractors / sub-contractors who follow them do so at their own risk.
NB. Any dims provided in brackets are indicative only - setting out is likely to be determined by other criteria.


No	Amendment	Date	Int'l

PROJECT
26 St Christopher Rd
Uxbridge
UB8 3SG

Drawing Title	Existing Roof Plan		
Date: Mar 2023	Scale: 1:50		Drawing No: 004
A3			



A Existing Front Elevation
Scale 1:50

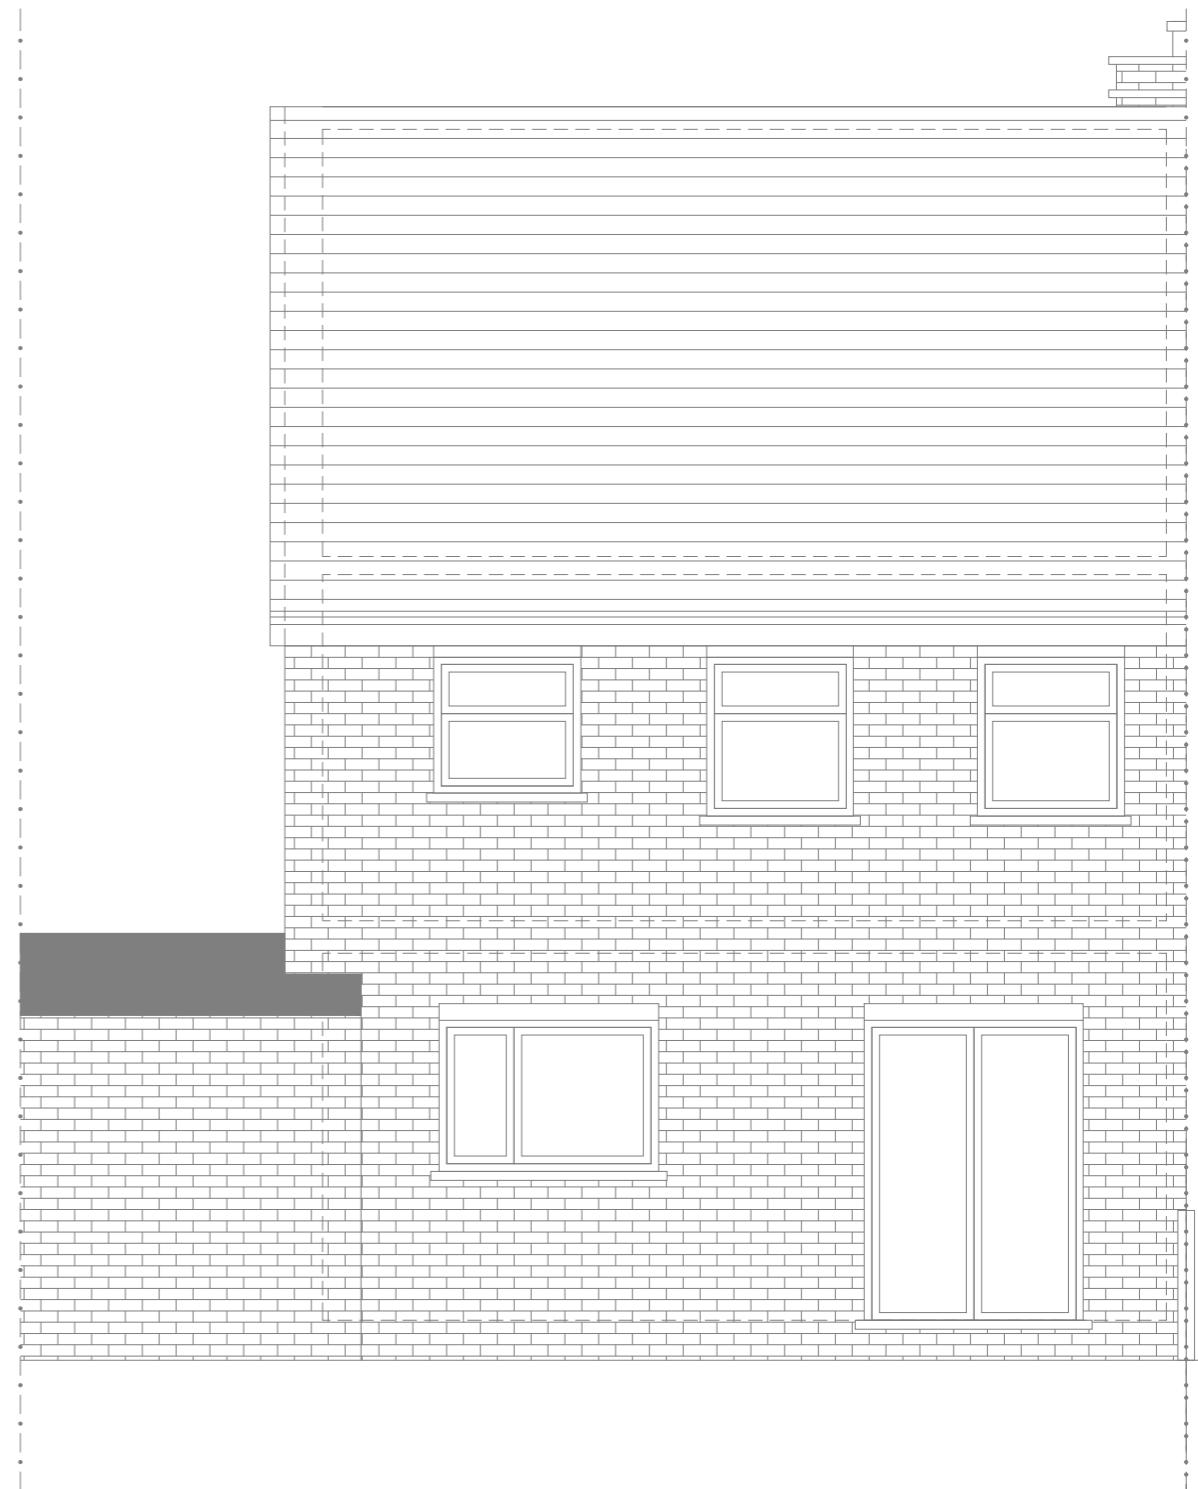

B Existing Rear Elevation
Scale 1:50

0 Metres 1.0 1.5 2.0
Scale 1:50

This drawing is copyright and must not be reproduced in any form without written consent of Hanan Al-hilli
This drawing is for planning purposes only.
Any dimensions used must therefore be verified on site and contractors / sub-contractors who follow them do so at their own risk.
NB. Any dims provided in brackets are indicative only - setting out is likely to be determined by other criteria.

No	Amendment	Date	Int'l

PROJECT
26 St Christopher Rd
Uxbridge
UB8 3SG

Drawing Title			
Existing Front Elevation			Existing Rear Elevation
Date: Mar 2023	Scale: 1:50		Drawing No: 005

A3



A Existing Side Elevation
Scale 1:50


0 Metres 1.0 1.5 2.0
Scale 1:50

This drawing is copyright and must not be reproduced in any form without written consent of Hanan Al-hilli
This drawing is for planning purposes only.
Any dimensions used must therefore be verified on site and contractors / sub-contractors who follow them do so at their own risk.
NB. Any dims provided in brackets are indicative only - setting out is likely to be determined by other criteria.

No	Amendment	Date	Int'l

PROJECT
26 St Christopher Rd
Uxbridge
UB8 3SG

Drawing Title	Existing Side Elevation		
A3	Date: Mar 2023	Scale: 1:50	Drawing No: 006

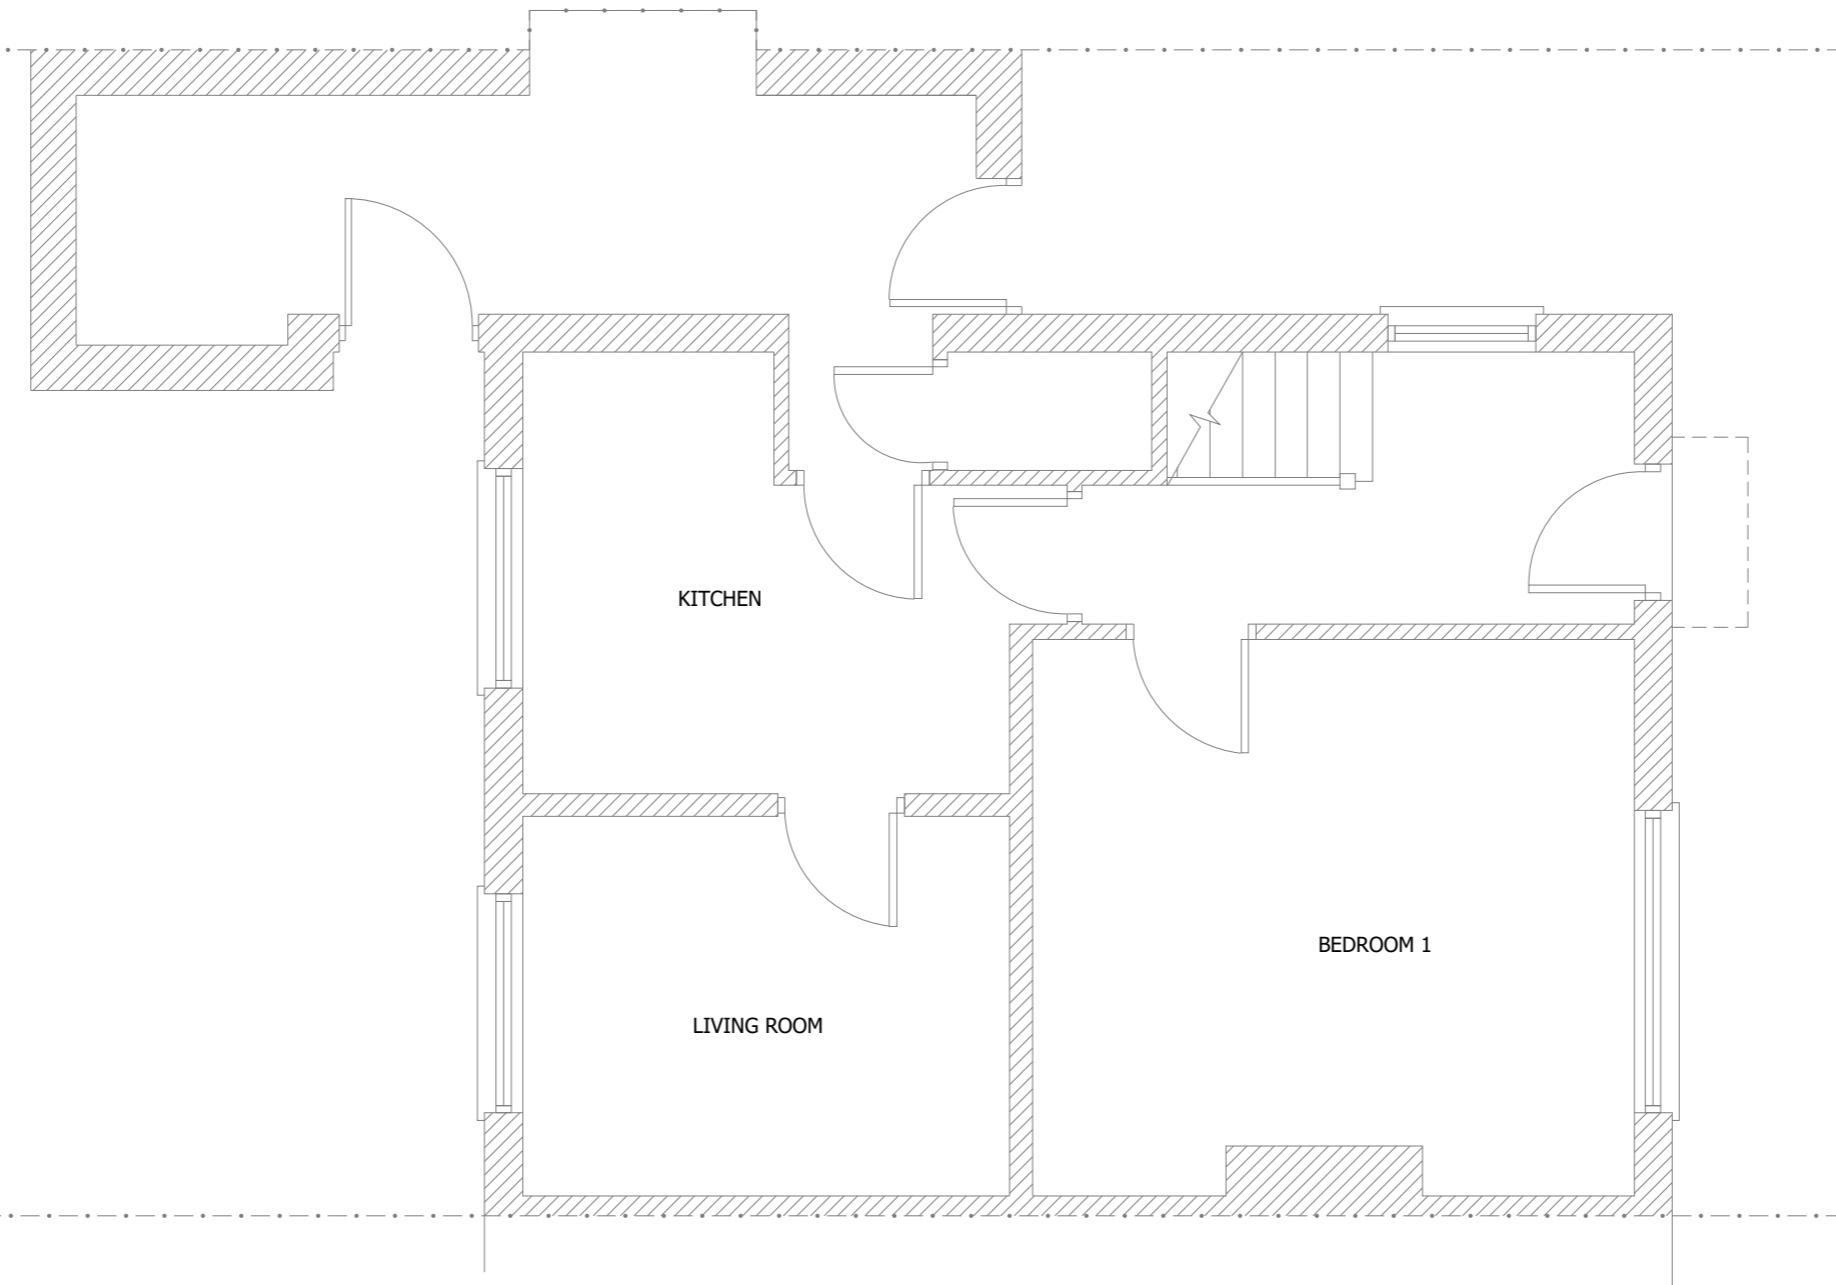


A Proposed Ground Floor Plan
Scale 1:50



This drawing is copyright and must not be reproduced in any form without written consent of Hanan Al-hilli
This drawing is for planning purposes only.
Any dimensions used must therefore be verified on site and contractors / sub-contractors who follow them do so at their own risk.
NB. Any dims provided in brackets are indicative only - setting out is likely to be determined by other criteria.

No	Amendment	Date	Int'l	PROJECT 26 St Christopher Rd Uxbridge UB8 3SG	Drawing Title Proposed Ground Floor Plan	Date: Mar 2023	Scale: 1:50	Drawing No: 007
					A3			

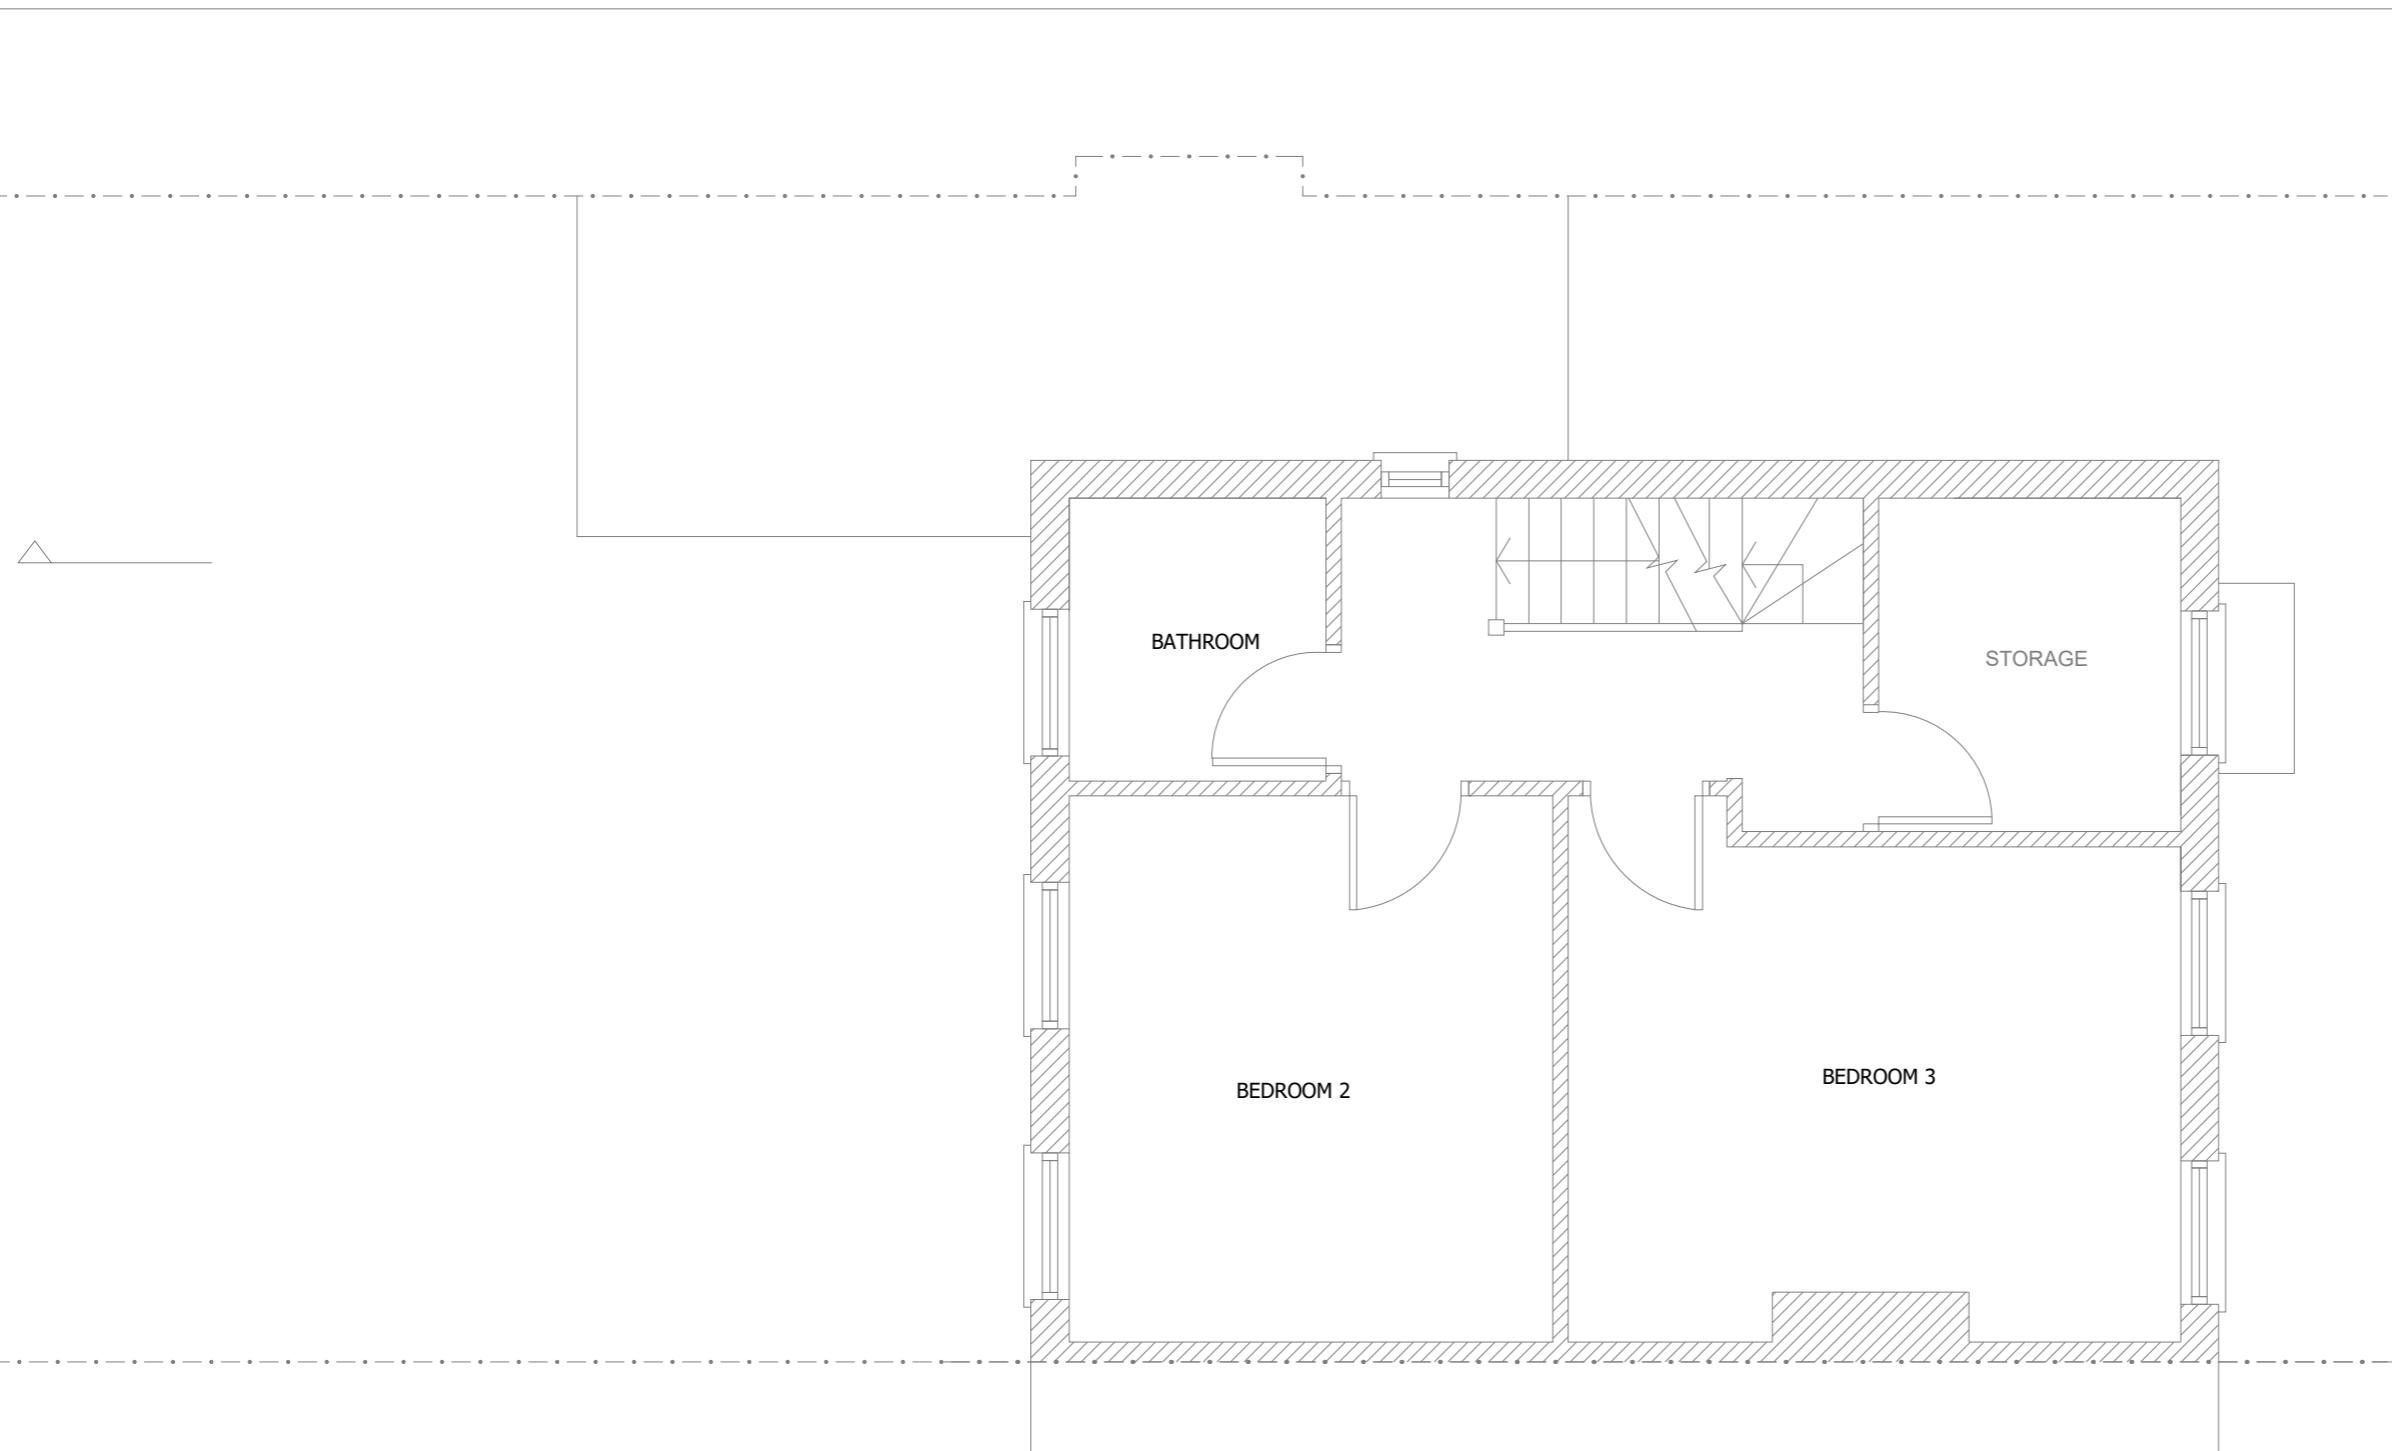

A Proposed First Floor Plan
Scale 1:50



This drawing is copyright and must not be reproduced in any form without written consent of Hanan Al-hilli
This drawing is for planning purposes only.
Any dimensions used must therefore be verified on site and contractors / sub-contractors who follow them do so at their own risk.
NB. Any dims provided in brackets are indicative only - setting out is likely to be determined by other criteria.


No	Amendment	Date	Int'l

PROJECT
26 St Christopher Rd
Uxbridge
UB8 3SG

Drawing Title
Proposed First Floor Plan

Date: Mar 2023 Scale: 1:50 Drawing No: 008

A3

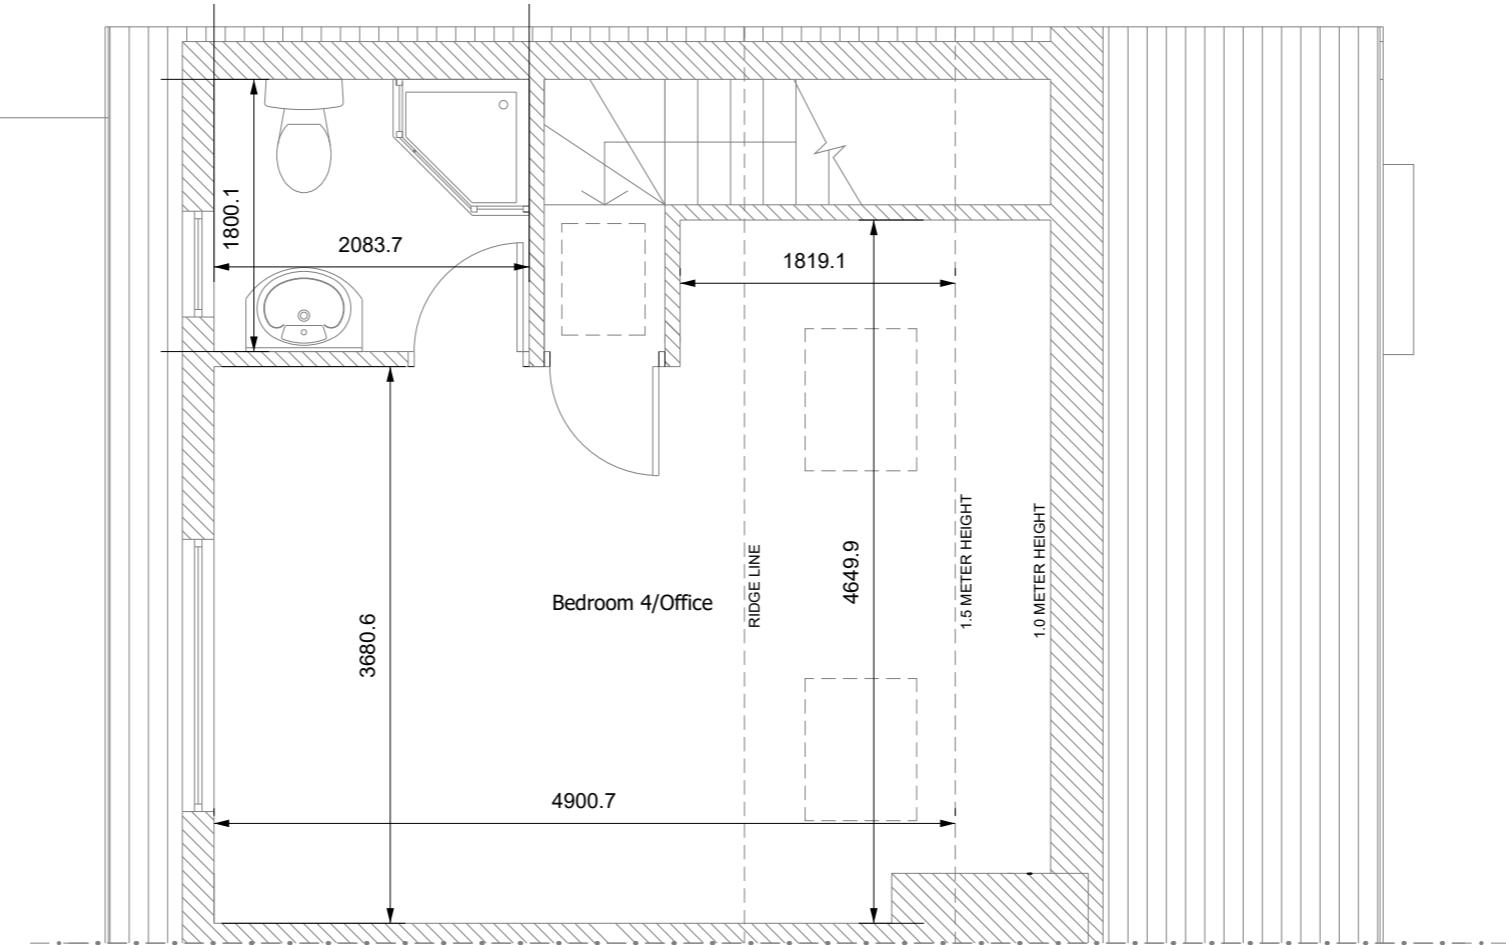

A Proposed Loft Plan
Scale 1:50



This drawing is copyright and must not be reproduced in any form without written consent of Hanan Al-hilli
This drawing is for planning purposes only.
Any dimensions used must therefore be verified on site and contractors / sub-contractors who follow them do so at their own risk.
NB. Any dims provided in brackets are indicative only - setting out is likely to be determined by other criteria.


No	Amendment	Date	Int'l

PROJECT
26 St Christopher Rd
Uxbridge
UB8 3SG

Drawing Title
Proposed Loft Plan

Date: Mar 2023 Scale: 1:50 Drawing No: 009

A3

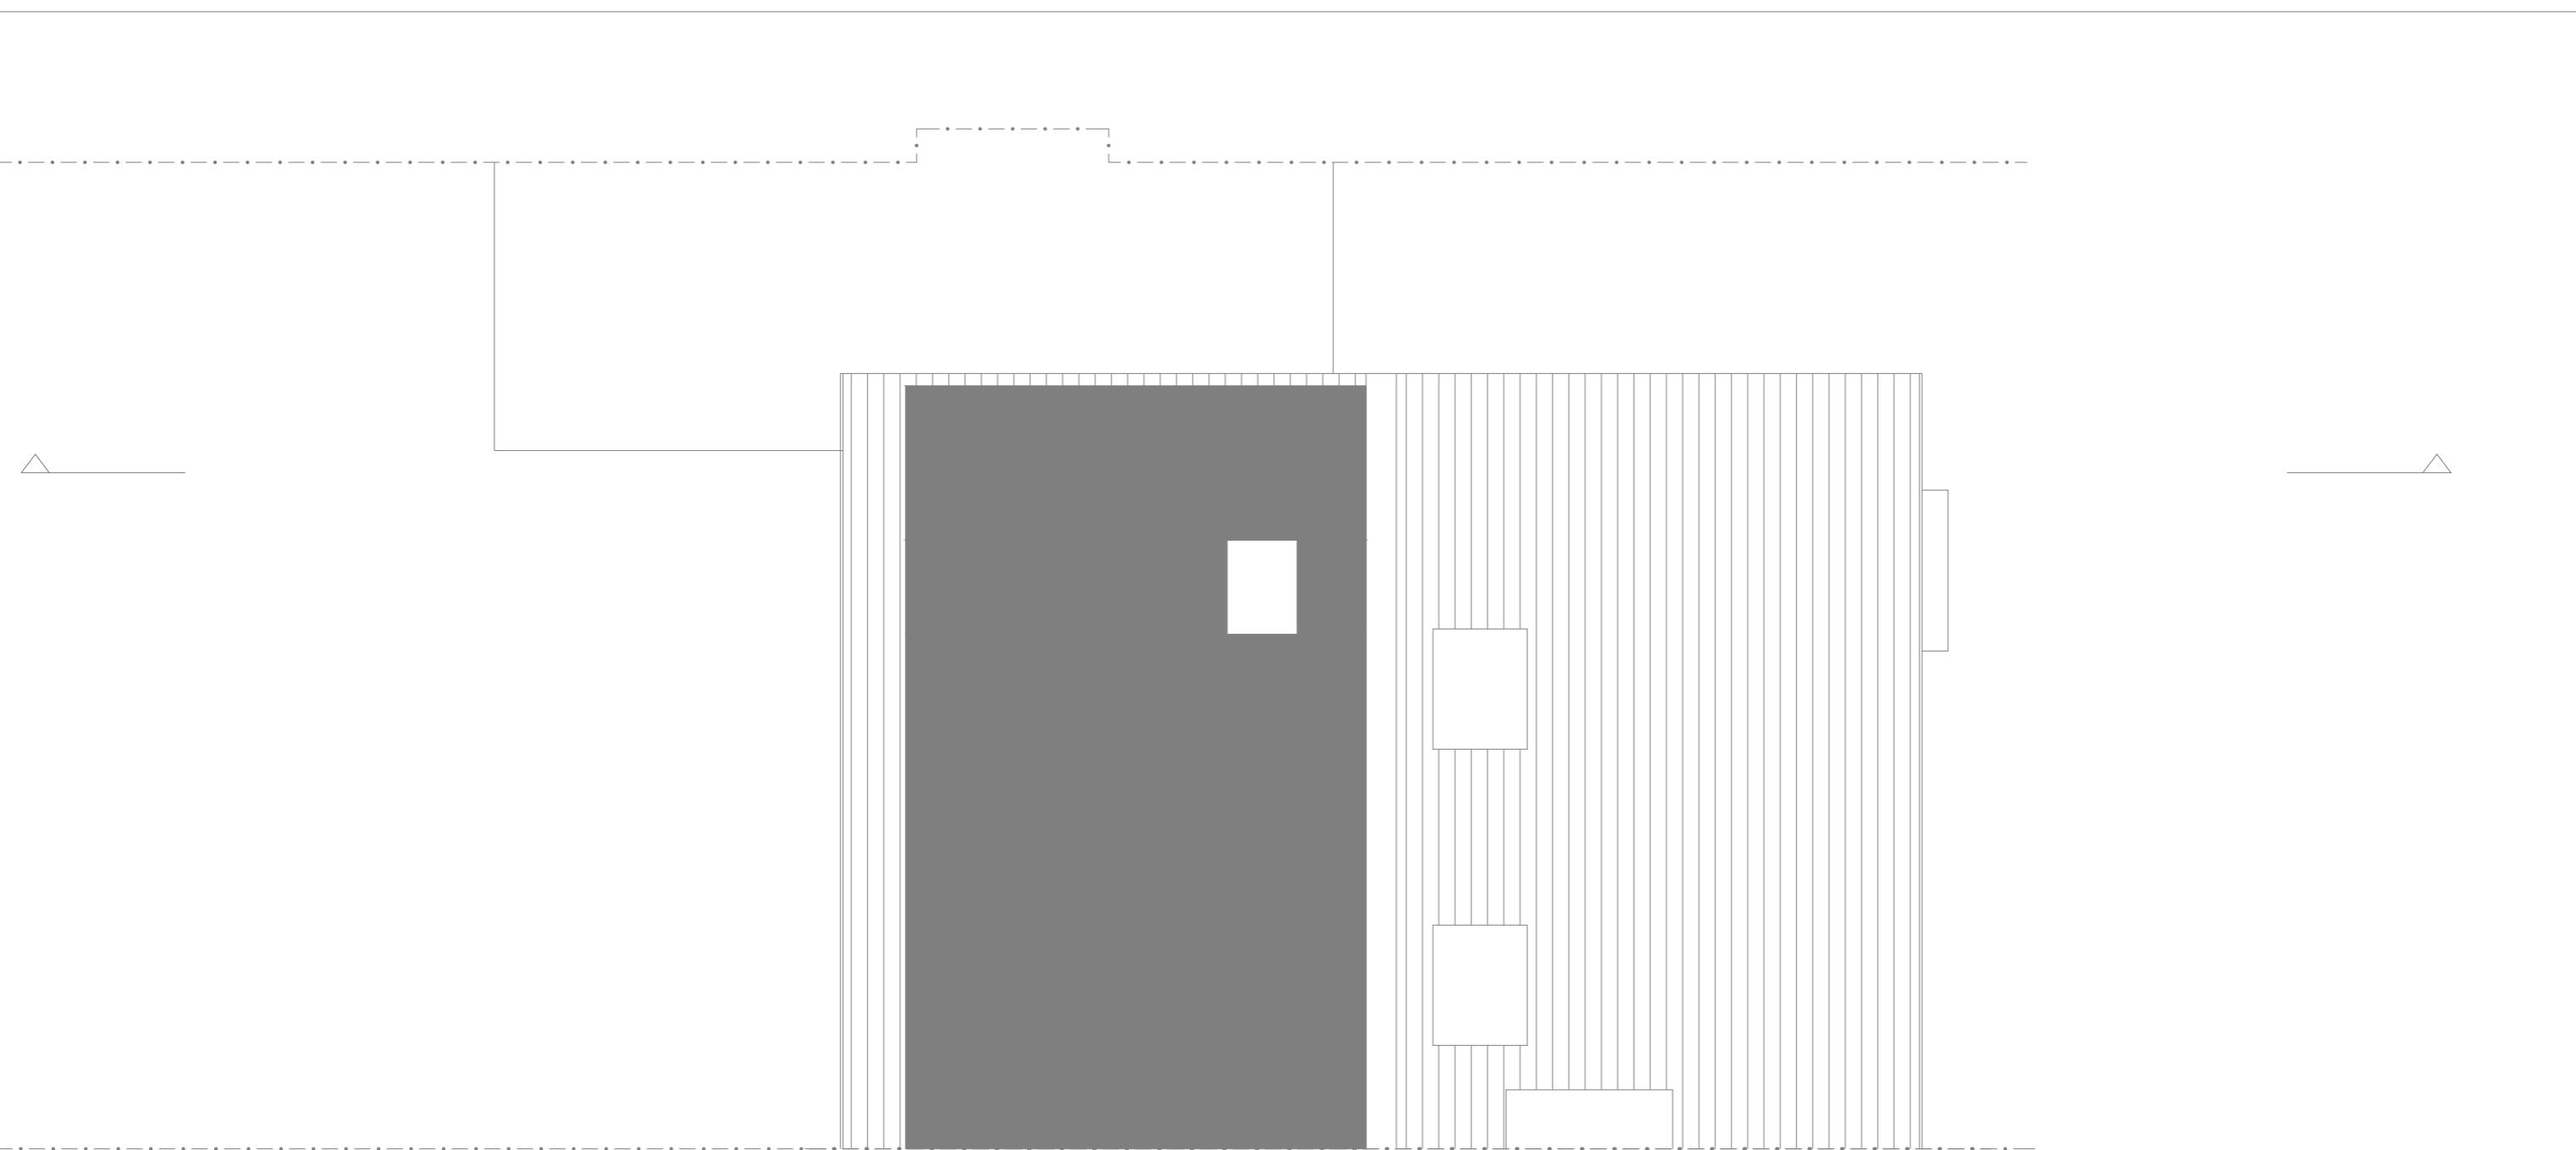

A Proposed Roof Plan
Scale 1:50




This drawing is copyright and must not be reproduced in any form without written consent of Hanan Al-hilli
This drawing is for planning purposes only.
Any dimensions used must therefore be verified on site and contractors / sub-contractors who follow them do so at their own risk.
NB. Any dims provided in brackets are indicative only - setting out is likely to be determined by other criteria.

No	Amendment	Date	Int'l

PROJECT
26 St Christopher Rd
Uxbridge
UB8 3SG

Drawing Title	Proposed Roof Plan		
A3	Date: Mar 2023	Scale: 1:50	Drawing No: 010

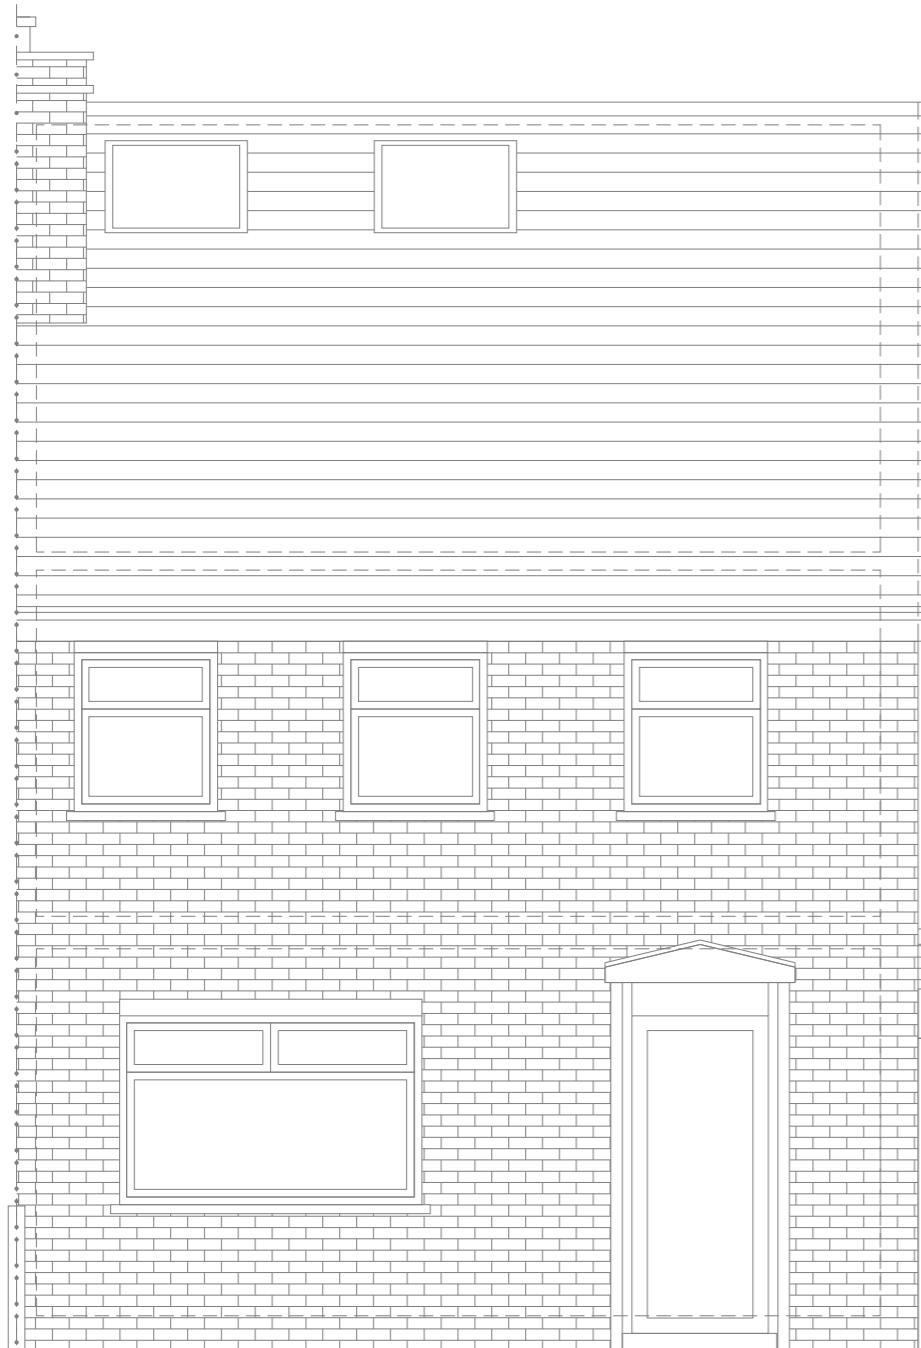

A Proposed Front Elevation
Scale 1:50



B Proposed Rear Elevation
Scale 1:50

0 Metres 1.0 1.5 2.0

Scale 1:50

This drawing is copyright and must not be reproduced in any form without written consent of Hanan Al-hilli
This drawing is for planning purposes only.
Any dimensions used must therefore be verified on site and contractors / sub-contractors who follow them do so at their own risk.

NB. Any dims provided in brackets are indicative only - setting out is likely to be determined by other criteria.

No	Amendment	Date	Int'l

PROJECT
26 St Christopher Rd
Uxbridge
UB8 3SG

Drawing Title	Proposed Front Elevation		
	Proposed Rear Elevation		
A3	Date: Mar 2023	Scale: 1:50	Drawing No: 011



A Proposed Side Elevation
Scale 1:50

0 Metres 1.0 1.5 2.0
Scale 1:50


This drawing is copyright and must not be reproduced in any form without written consent of Hanan Al-hilli
This drawing is for planning purposes only.
Any dimensions used must therefore be verified on site and contractors / sub-contractors who follow them do so at their own risk.
NB. Any dims provided in brackets are indicative only - setting out is likely to be determined by other criteria.

No	Amendment	Date	Int'l

PROJECT
26 St Christopher Rd
Uxbridge
UB8 3SG

Drawing Title	Proposed Side Elevation		
Date: Mar 2023	Scale: 1:50		Drawing No: 012

A3

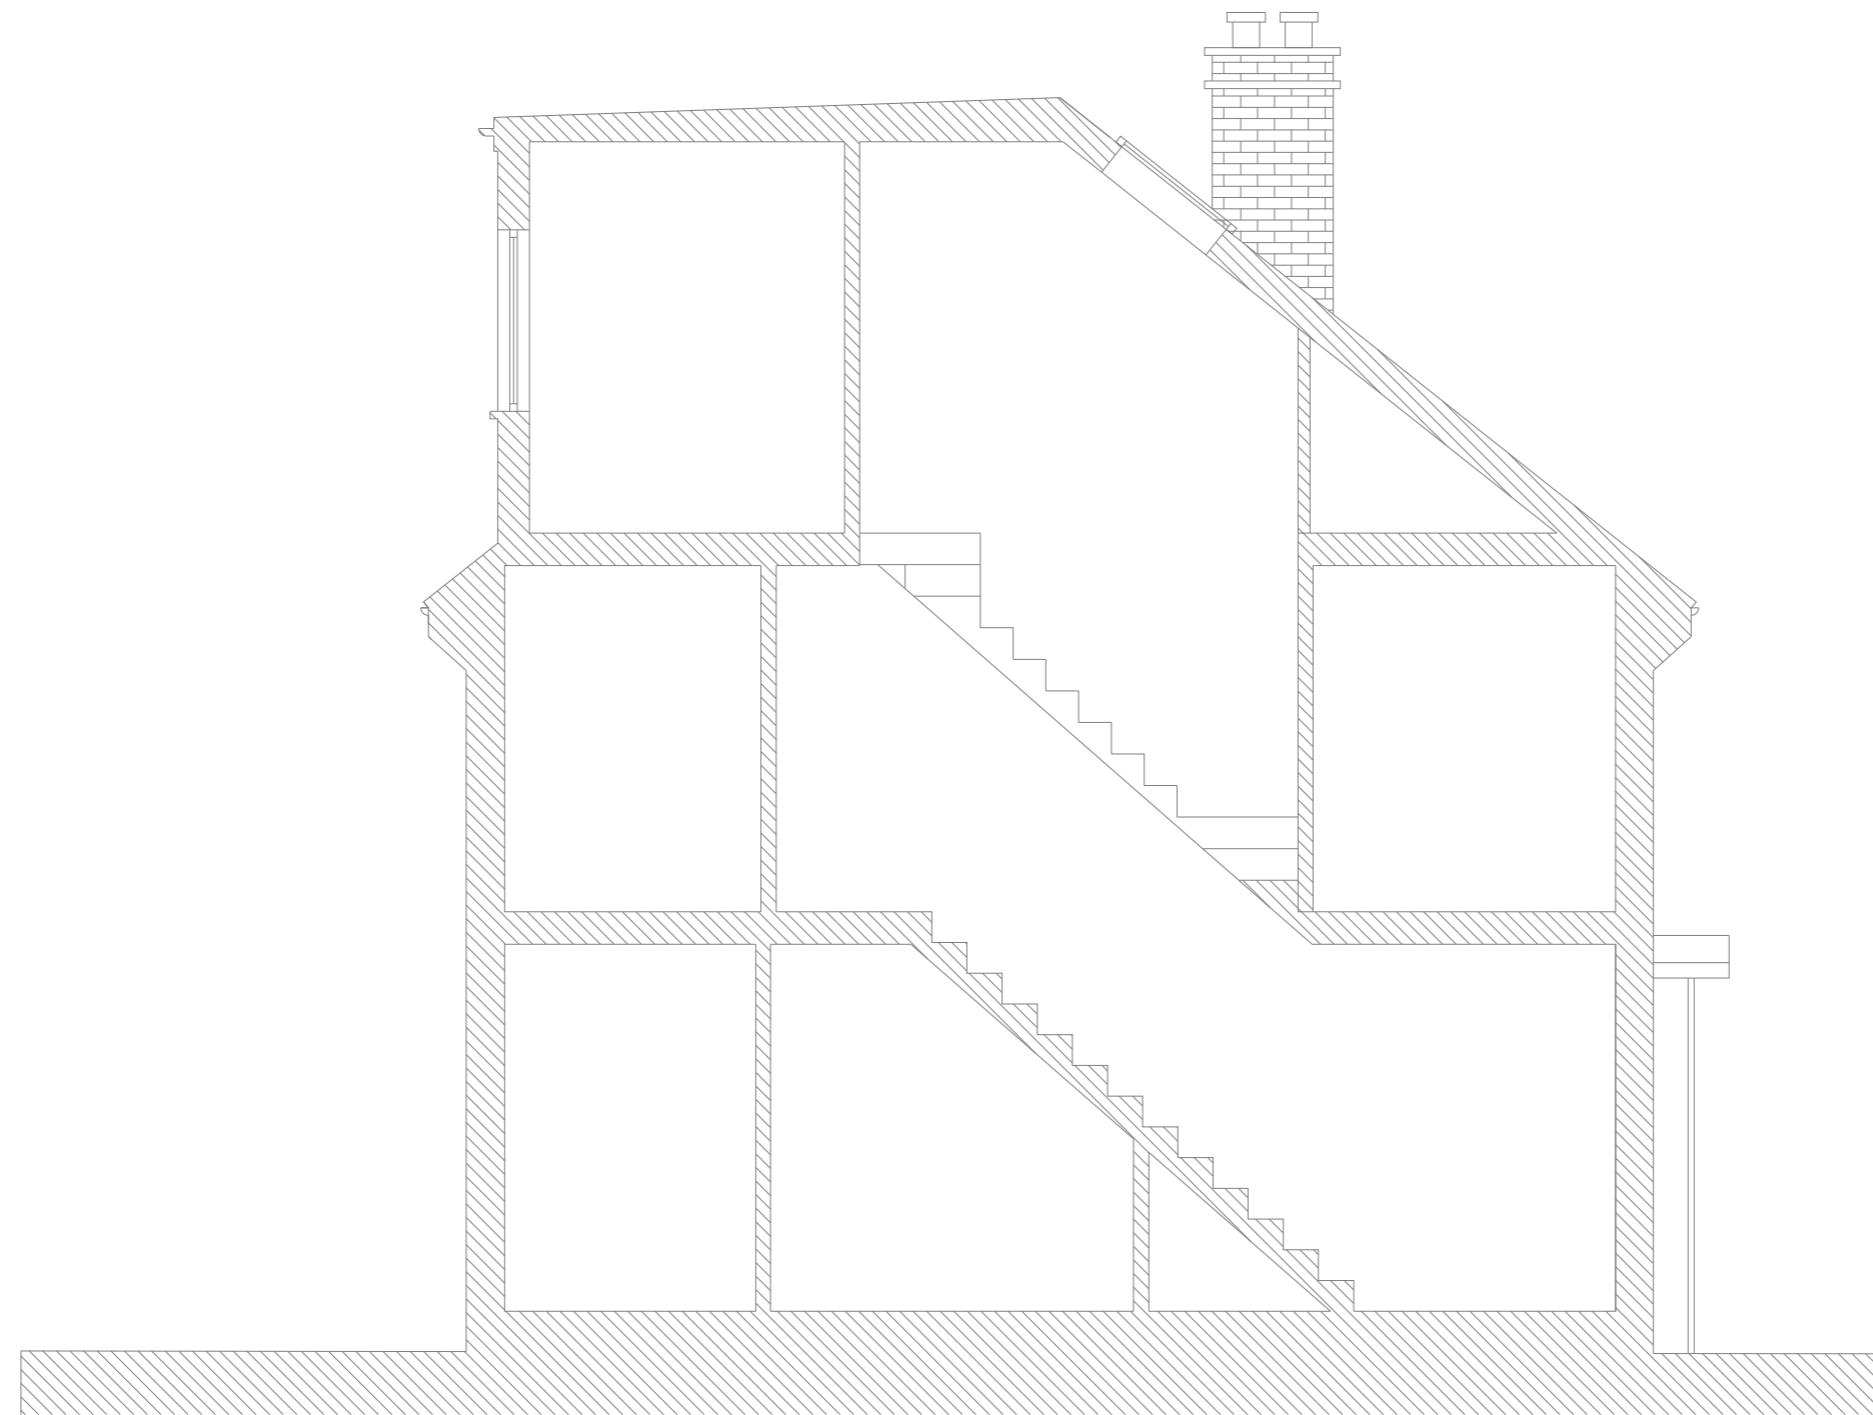

A Proposed Section AA
Scale 1:50

0 Metres 1.0 1.5 2.0
Scale 1:50

This drawing is copyright and must not be reproduced in any form without written consent of Hanan Al-hilli
This drawing is for planning purposes only.
Any dimensions used must therefore be verified on site and contractors / sub-contractors who follow them do so at their own risk.

NB. Any dims provided in brackets are indicative only - setting out is likely to be determined by other criteria.

No	Amendment	Date	Int'l

PROJECT
26 St Christopher Rd
Uxbridge
UB8 3SG

Drawing Title
Proposed Section

A3

Date: Mar 2023 Scale: 1:50 Drawing No: 013