



WMER 013 – EXISTING ELEVATIONS AND SECTIONS
WESTWAY MOTORS, ESKDALE ROAD INDUSTRIAL ESTATE, UXBRIDGE UB8 2RT
SCALE 1 : 200 PRINTED ON A3 USING MS WORD OR PDF

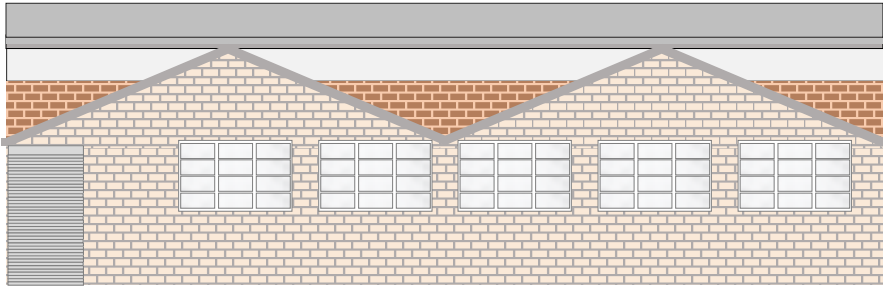

FRONT ELEVATION



REAR ELEVATION

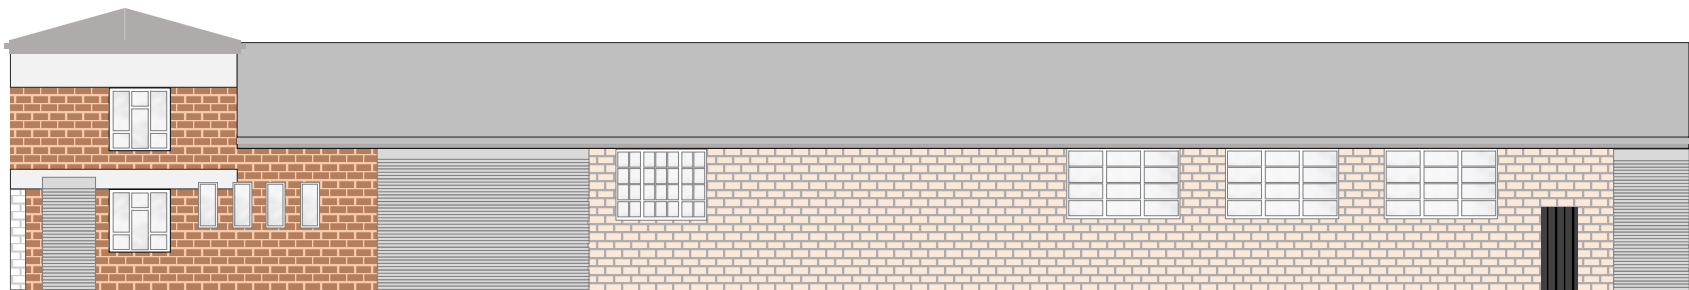


NORTH SIDE ELEVATION




SOUTH SIDE ELEVATION



FRONT-TO-BACK SECTION

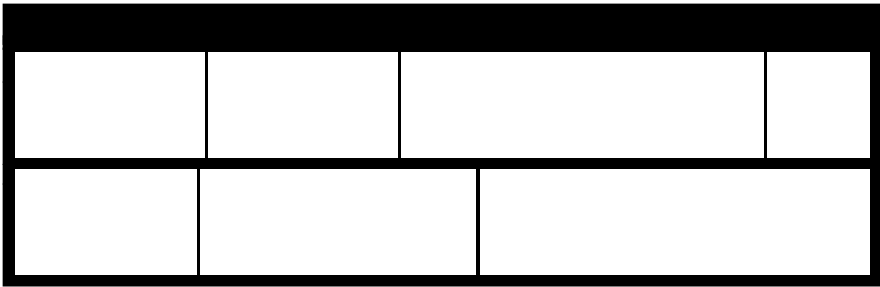

SIDE-TO-SIDE SECTION (FRONT AREA)

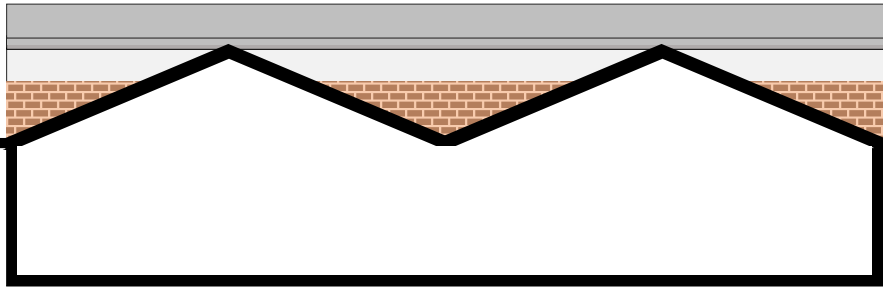

SIDE-TO-SIDE SECTION (REAR AREA)