


WMER 022 – PROPOSED FIRST FLOOR AND ROOF PLAN
WESTWAY MOTORS, ESKDALE ROAD INDUSTRIAL ESTATE, UXBRIDGE UB8 2RT
SCALE 1 : 200 PRINTED ON A3 USING MS WORD OR PDF

FIRST FLOOR PLAN

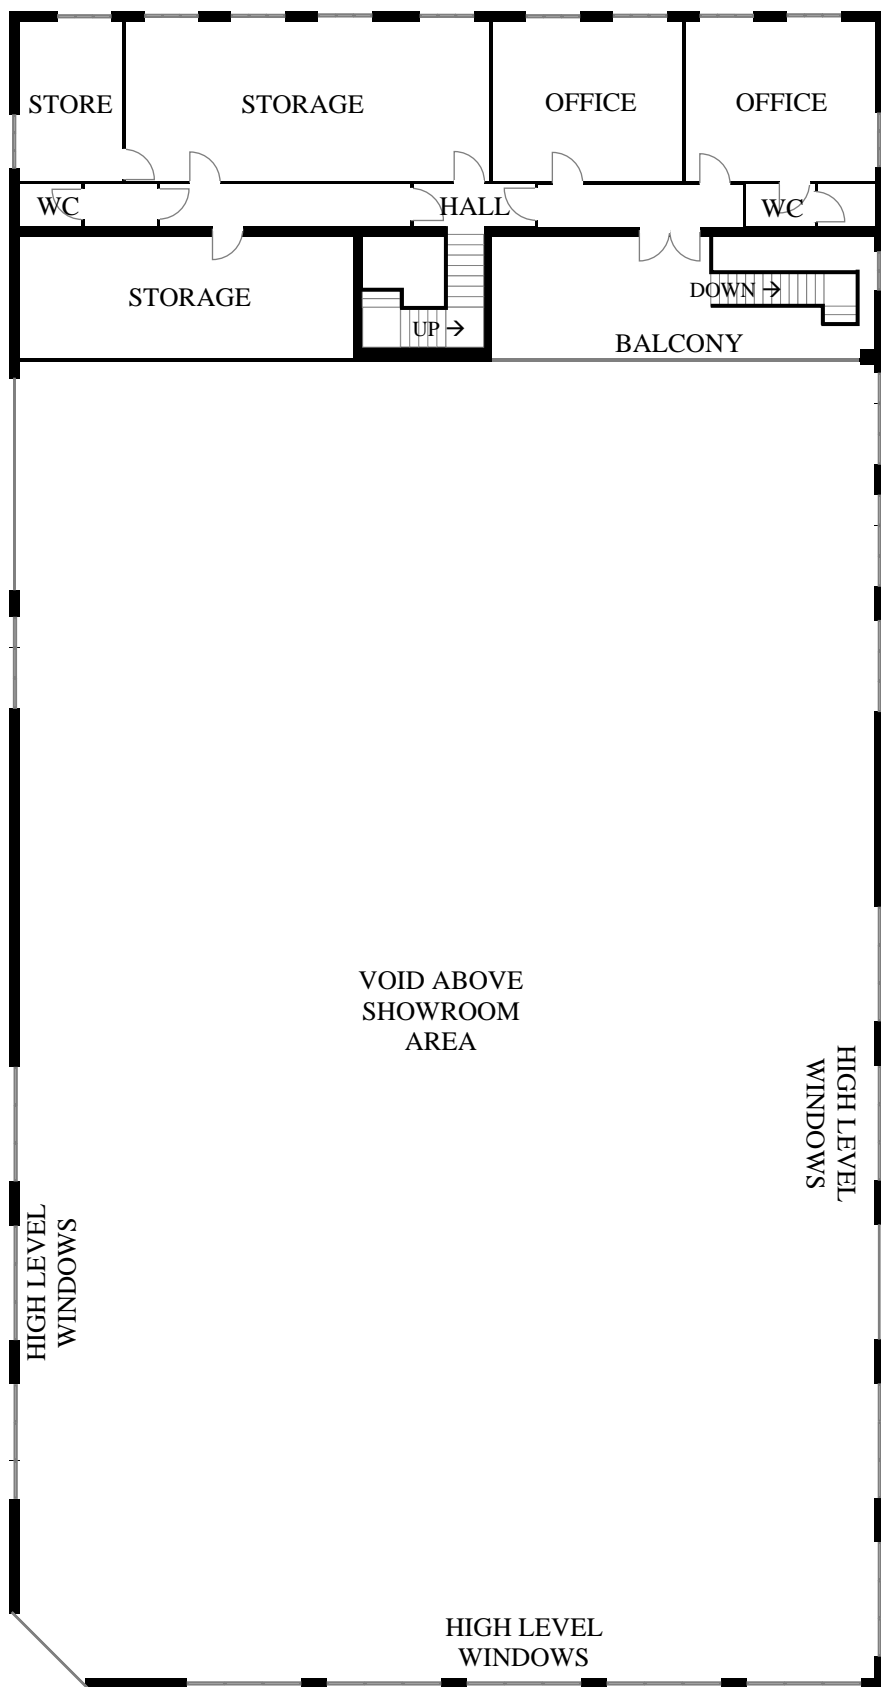

ROOF PLAN

