

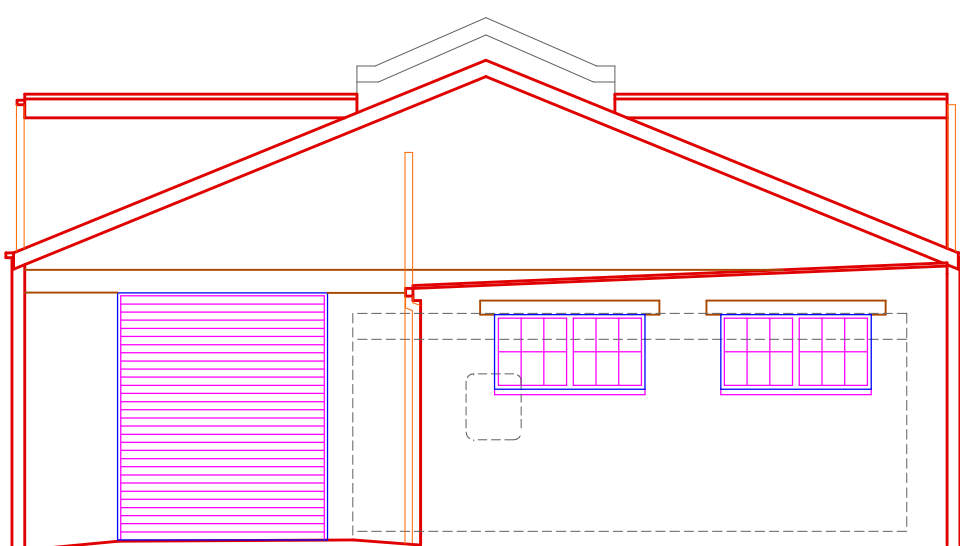


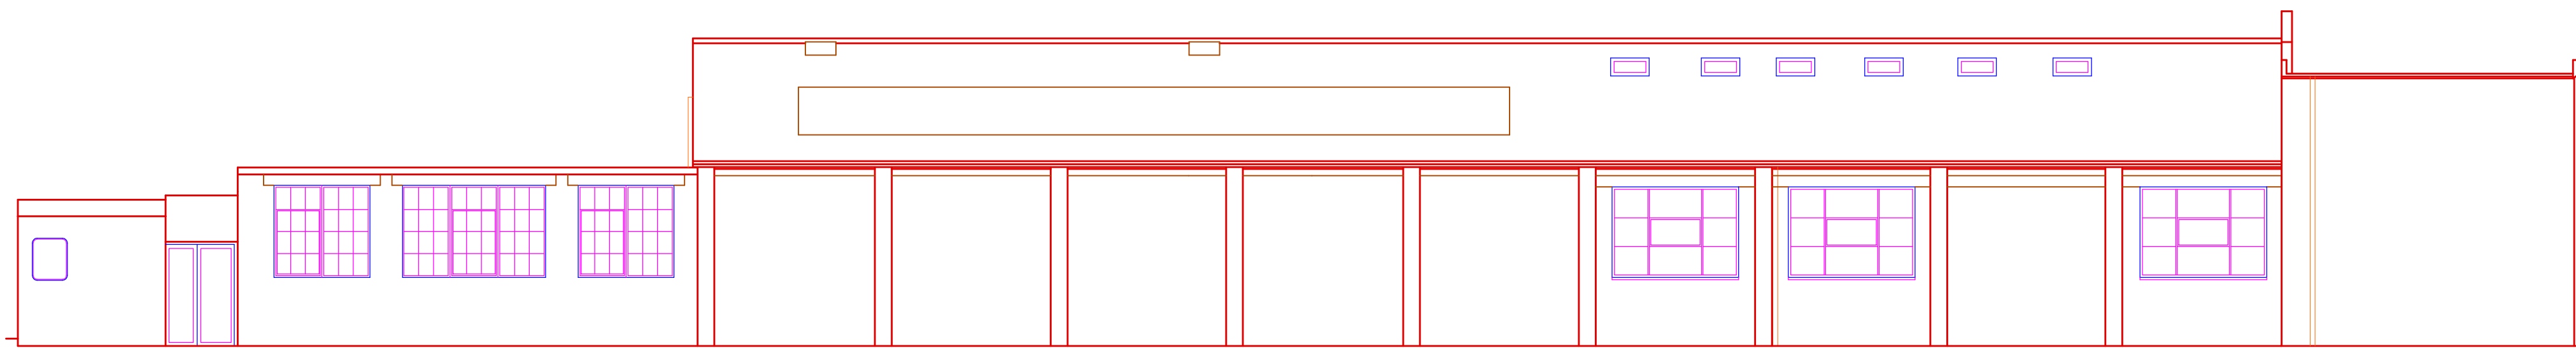



30.0m DATUM
NORTH ELEVATION

30.0m DATUM
EAST ELEVATION

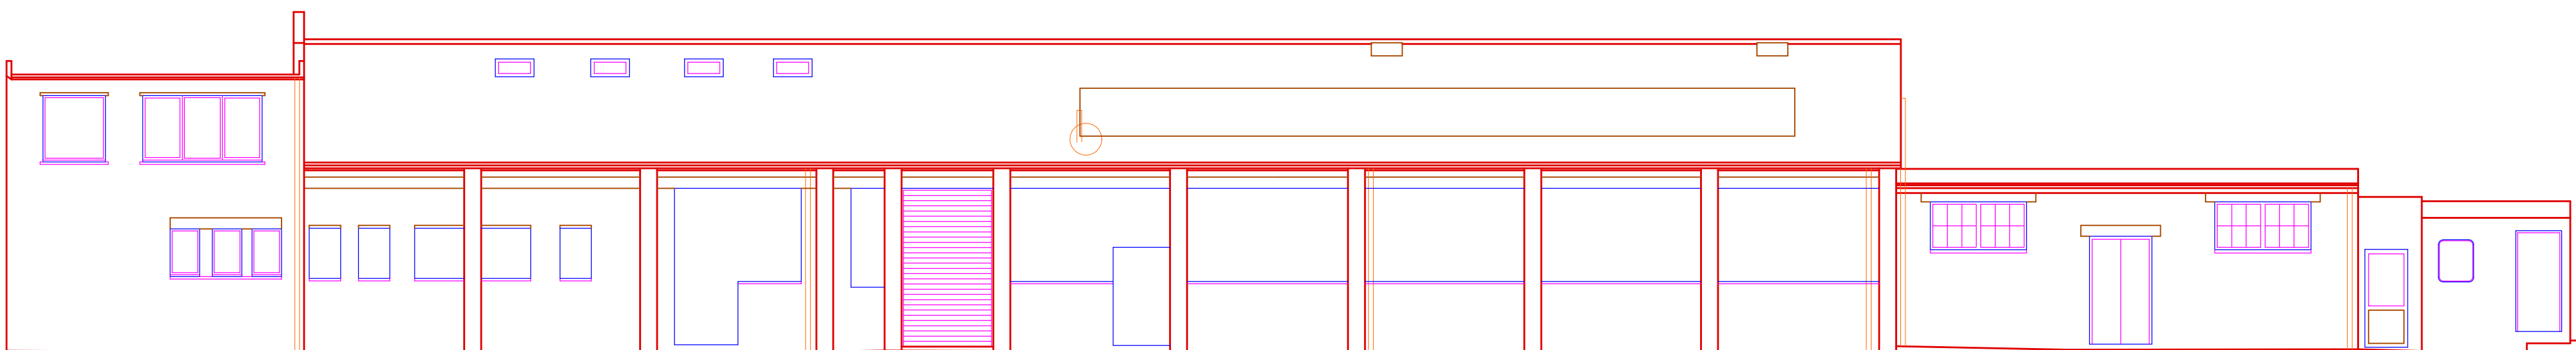


30.0m DATUM
SOUTH ELEVATION

30.0m DATUM
WEST ELEVATION

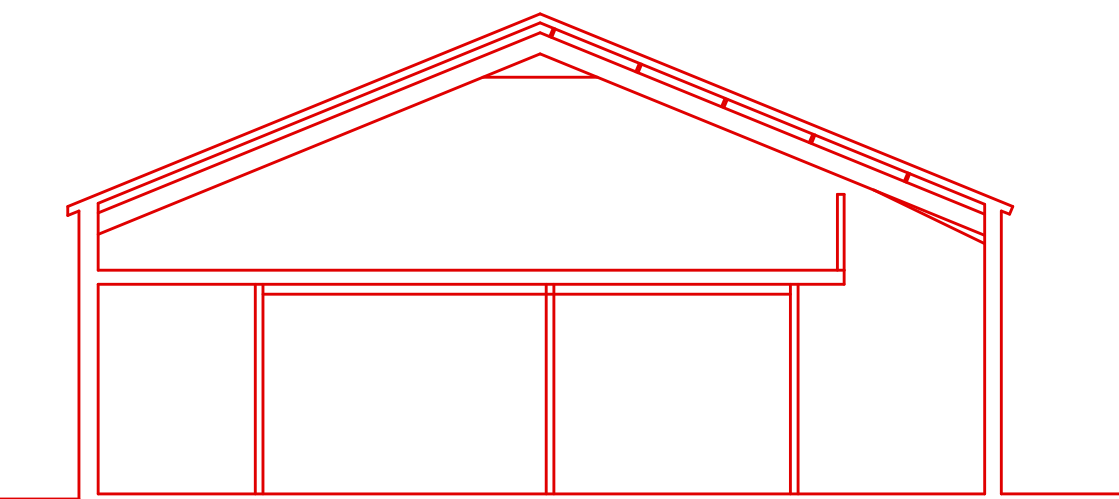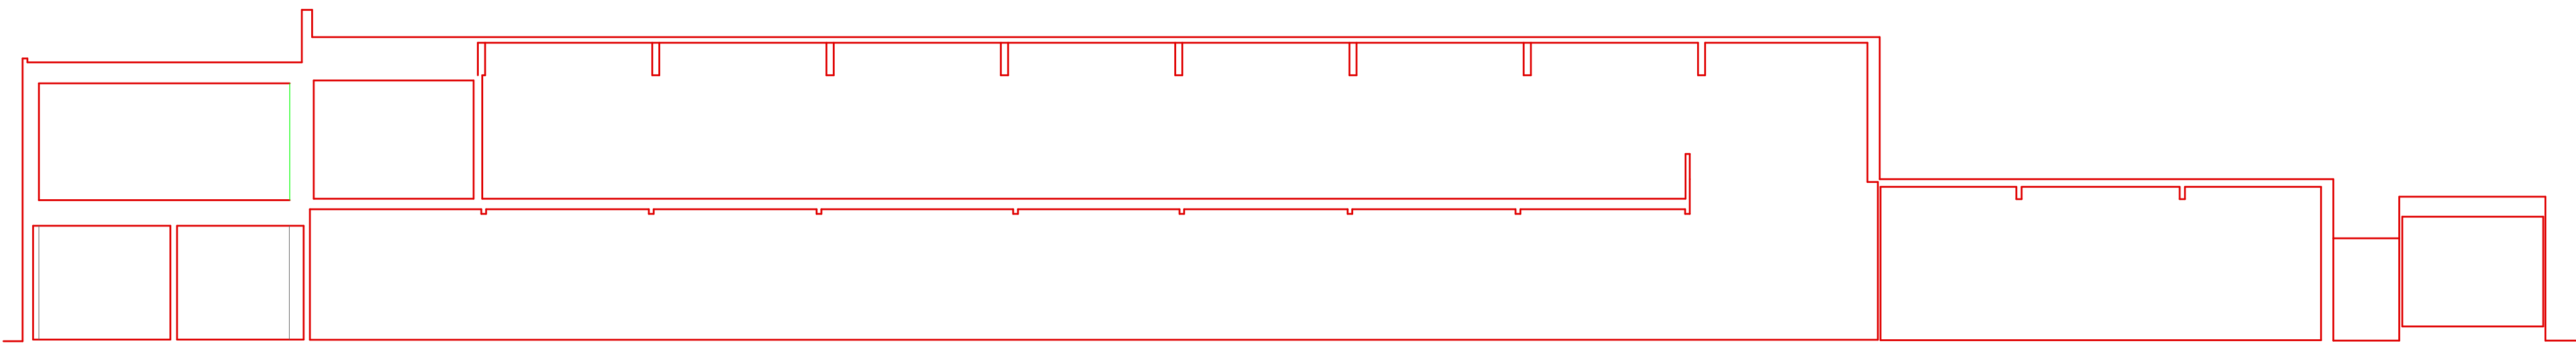

30.0m DATUM
SECTION 1-1

30.0m DATUM
SECTION A-A

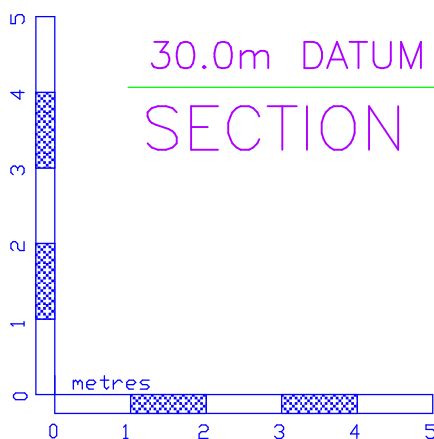

NOTES:
LEVELS RELATE TO BS DATUM
ALL DIMENSIONS & LEVELS SHOWN IN METRES
ON SITE DIMENSION ACCURACY IS TAKEN RELATIVE TO
THE PRINTED SCALE AND SHOULD BE CHECKED ON SITE
WHERE OF CRITICAL IMPORTANCE

**P STUBBINGTON
LAND SURVEYS LTD**

THE MEAD
DURLEY BROOK ROAD
DURLEY
SOUTHAMPTON
HAMPSHIRE
SO32 2AR

TEL : 023 8060 1876

MOBILE:-
07973 348165

EMAIL:-
PAUL@PSLANDSURVEYS.COM

CLIENT:- PRD SYSTEM SERVICES

CONTRACT:- 546 STONEFIELD WAY
RUISLIP
HA4 0BH

TITLE:- ELEVATIONS & SECTIONS

SCALE:- 1:100 @A1

DRAWING NO. 10861/03

DATE:- DECEMBER 2023

SURVEYOR:- SD