

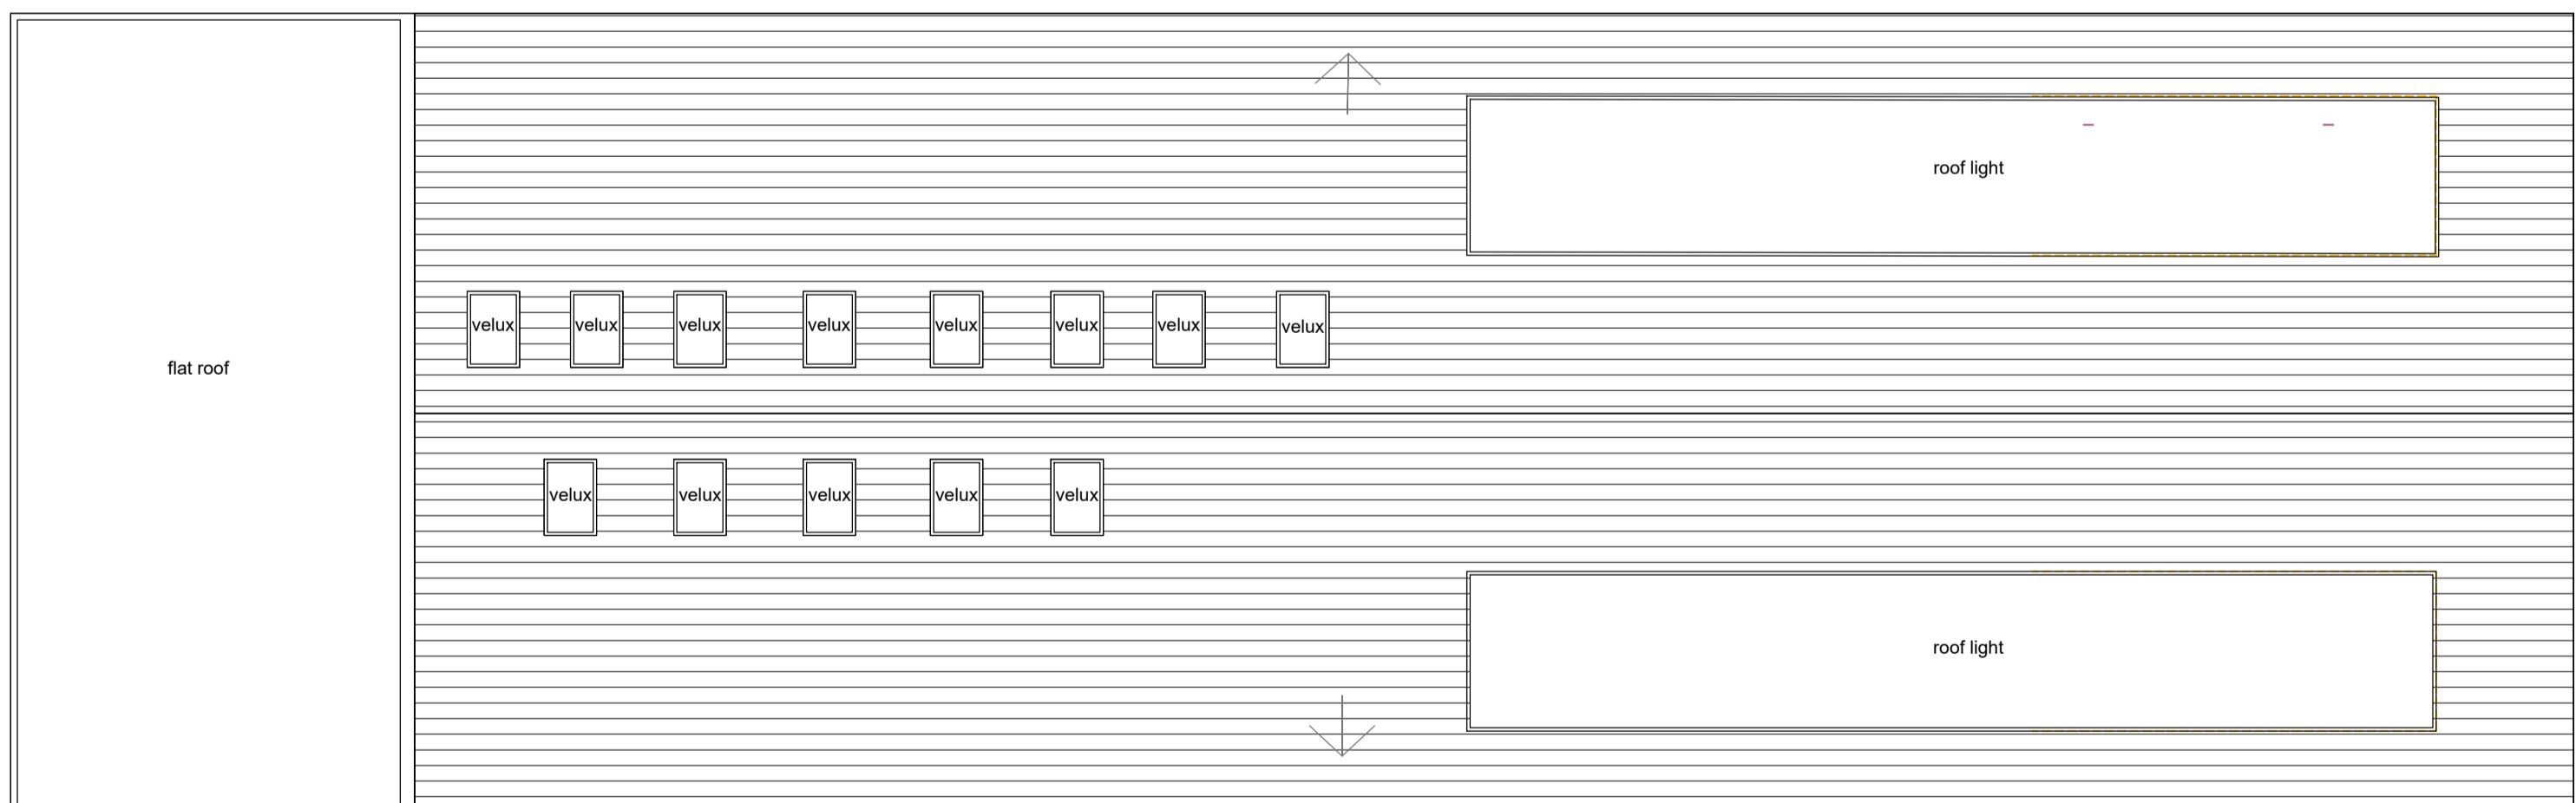


PROPOSED ROOF PLAN

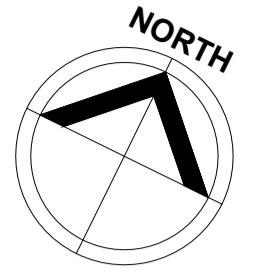

EXISTING ROOF PLAN

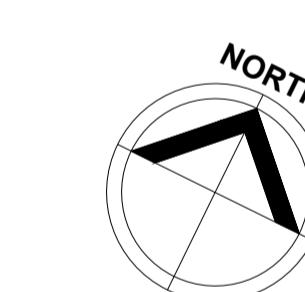

Amendments/Notes

Detail	By	Date

ROOF LEGEND

The diagram consists of three rectangular boxes arranged vertically. The top box is labeled 'PROPOSED' and contains three horizontal red lines. The middle box is labeled 'EXISTING' and contains five horizontal black lines. The bottom box is labeled 'DEMOLISHED' and contains a single horizontal yellow dashed line.

PLANNING

All dimensions and levels to be checked on site by contractor prior to preparation of shop drawings and commencement of work on site.

This drawing and the copyrights and patents therein are the property of the Architect and may not be used or reproduced

This drawing is to be read in conjunction with all relevant consultants and/or specialist's drawings/documents and any discrepancies or variations are to be notified to the Architect before the affected work commences.

All works on site are to be carried out fully in accordance with current CDM regulations and recommendations, current building Regulations, British Standards and Codes of Practice appropriate.

project
546 STONEFIELD WAY
RUISLIP

EXISTING & PROPOSED

SEABROOK ARCHITECTS

CHARTERED ARCHITECTS
Unit 17, Chiltern Court, Ashridge Road,
Chesham, Bucks HP5 2PX
Tel: 01494 778918

0 Scale 1:100 5m 10m

e-mail: info@seabrookarchitects.co.uk			
Drawn By	SL	Date	10.06.24
Checked By	JS	Date	-
Approved By	-	Scale	1:100@A1
Drawing No.	6153/PL104	Rev.	-