


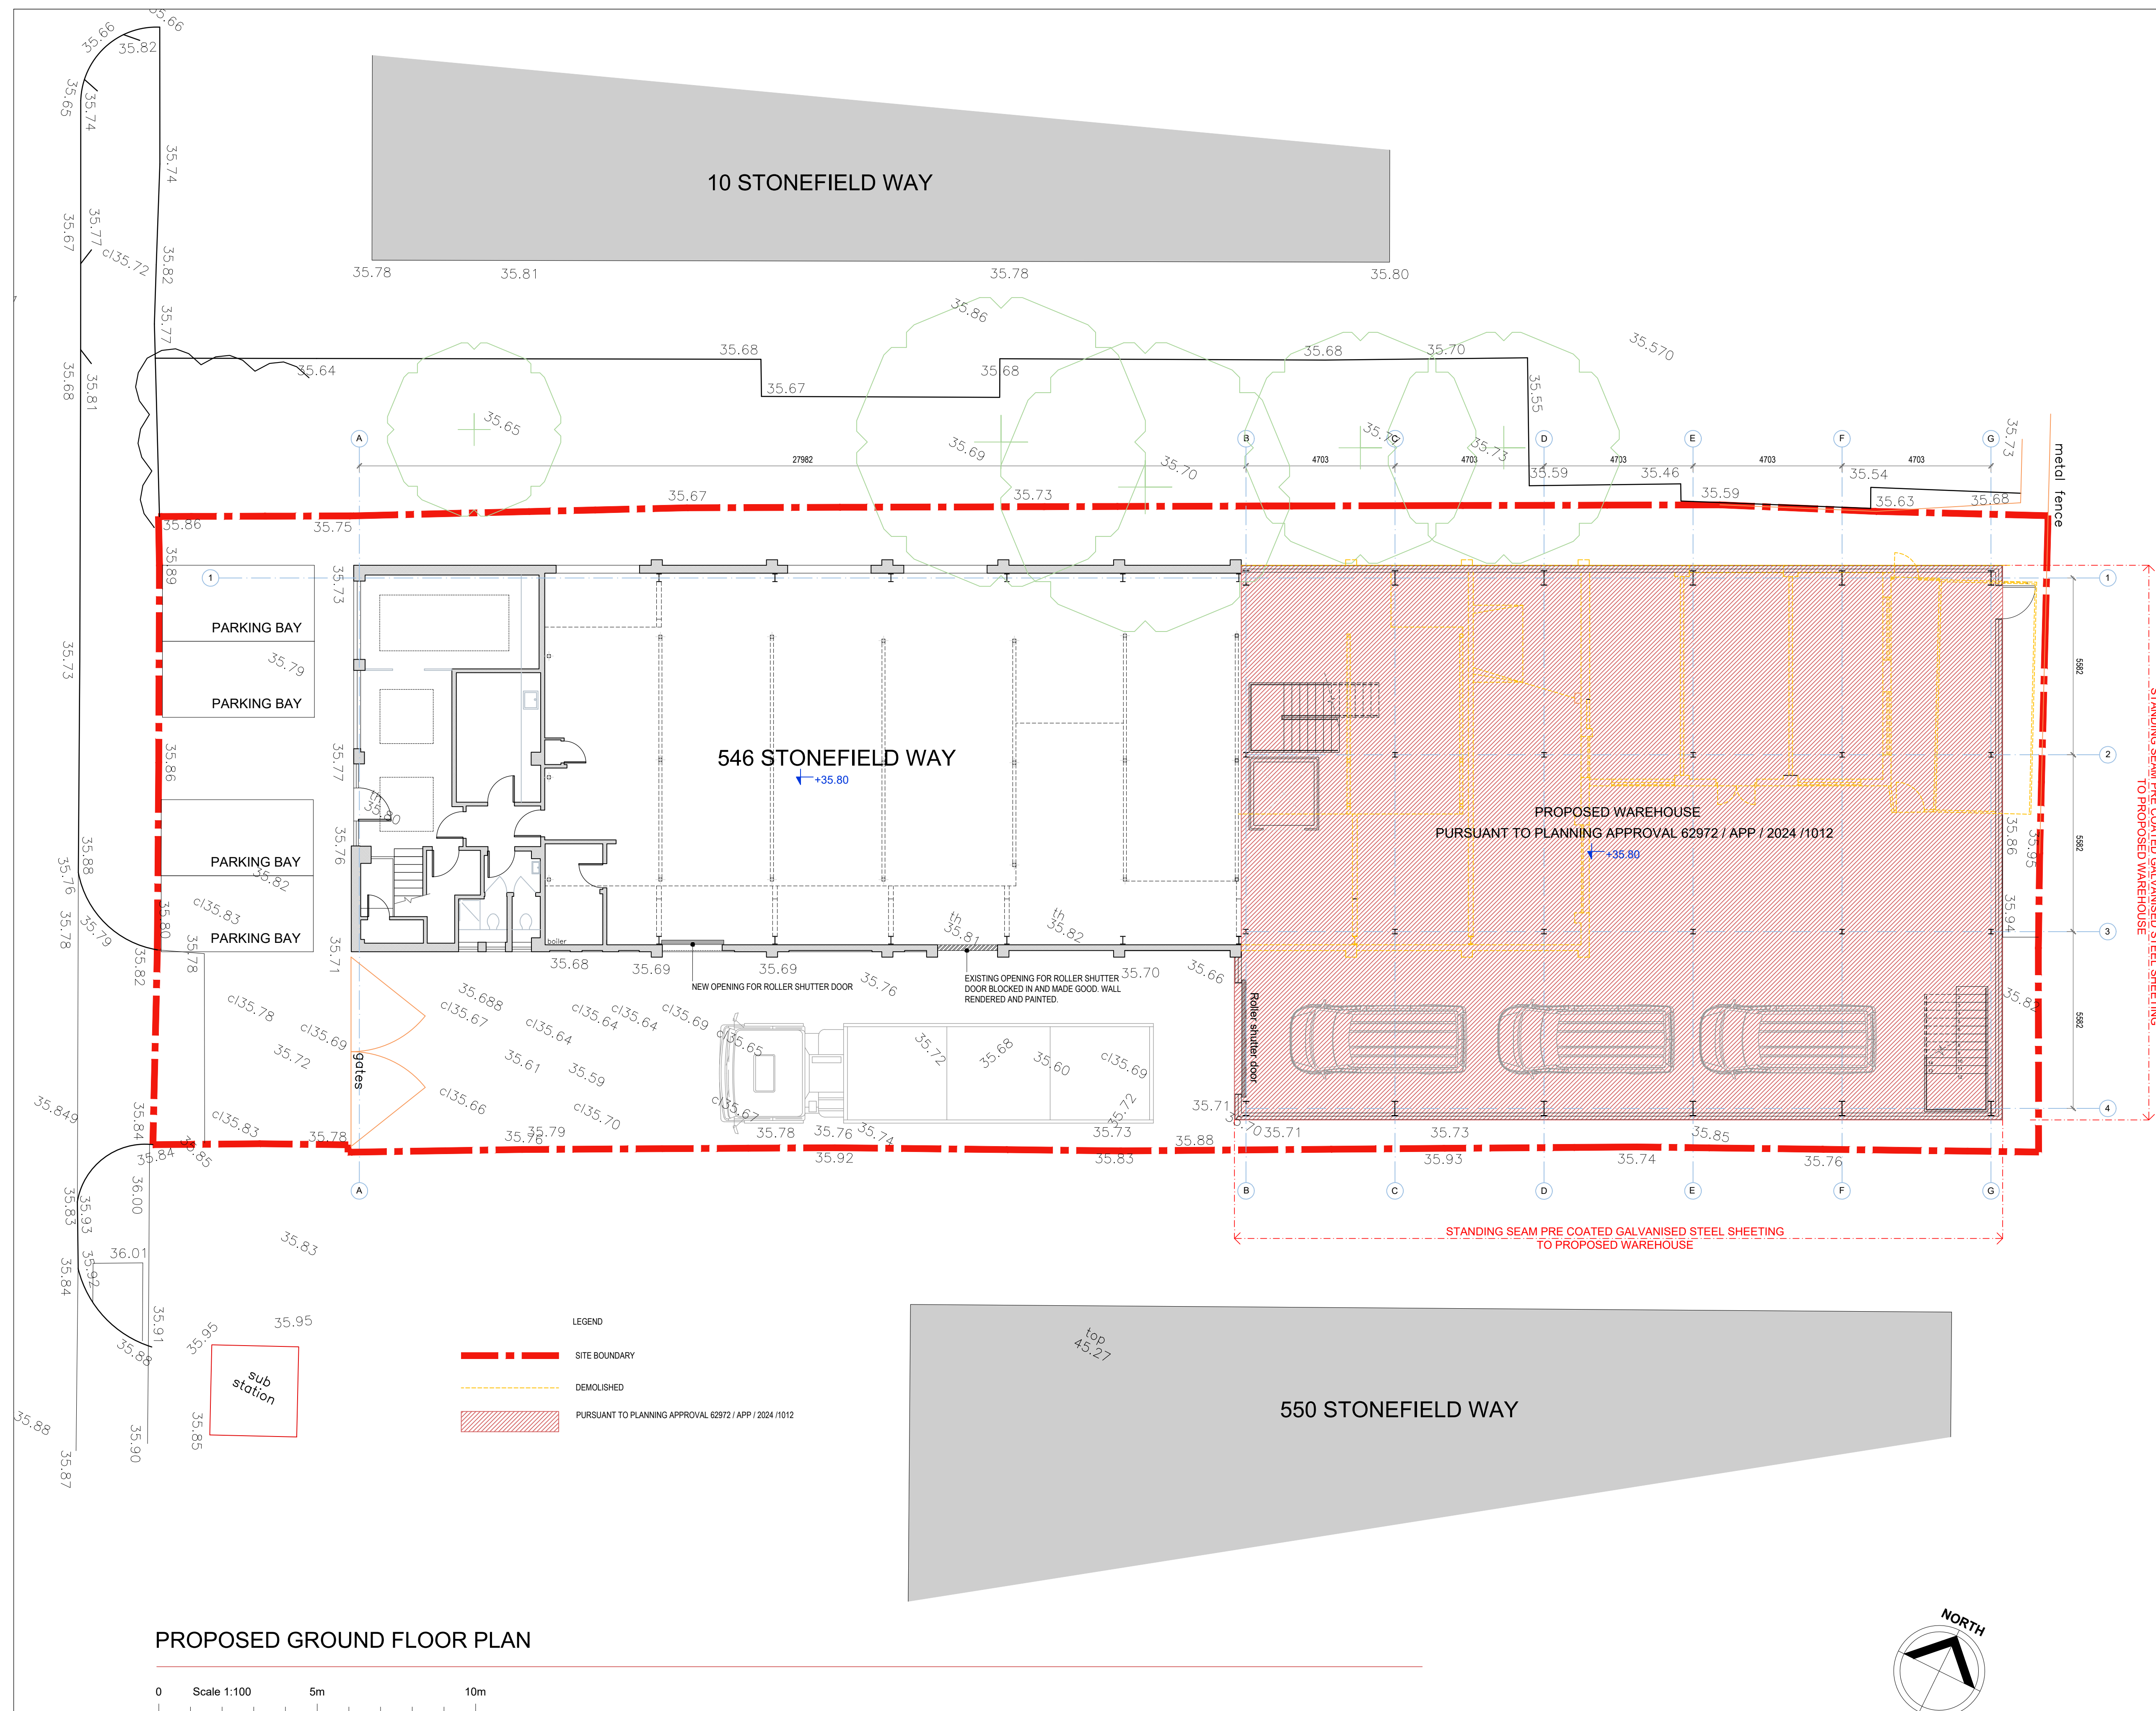

Amendments/Notes					
Rev.	Detail			By	Date
PLANNING All dimensions and levels to be checked on site by contractor prior to preparation of shop drawings and commencement of work on site. This drawing and the copyrights and patents therein are the property of the Architect and may not be used or reproduced without consent. This drawing is to be read in conjunction with all relevant consultants and/or specialist's drawings/documents and any discrepancies or variations are to be notified to the Architect before the affected work commences. All works on site are to be carried out fully in accordance with current CDM regulations and recommendations, current Building Regulations, British Standards and Codes of Practice as appropriate. Drawing 546 STONEFIELD WAY RUISLIP - -					
PROPOSED GROUND FLOOR PLAN					
SEABROOK ARCHITECTS CHARTERED ARCHITECTS Unit 17, Chiltern Court, Asheridge Road, Chesham, Bucks HP5 2PX Tel: 01494 778918 e-mail: info@seabrookarchitects.co.uk					
Drawn By DM		Date OCT 2025			
Checked By JS		Date -			
Approved By -		Scale 1:100@A1			
Drawing No. 6153 PL102		Rev. D			