




DO NOT SCALE
These drawings and designs are
the copyright of
SEVENCROFT LTD.

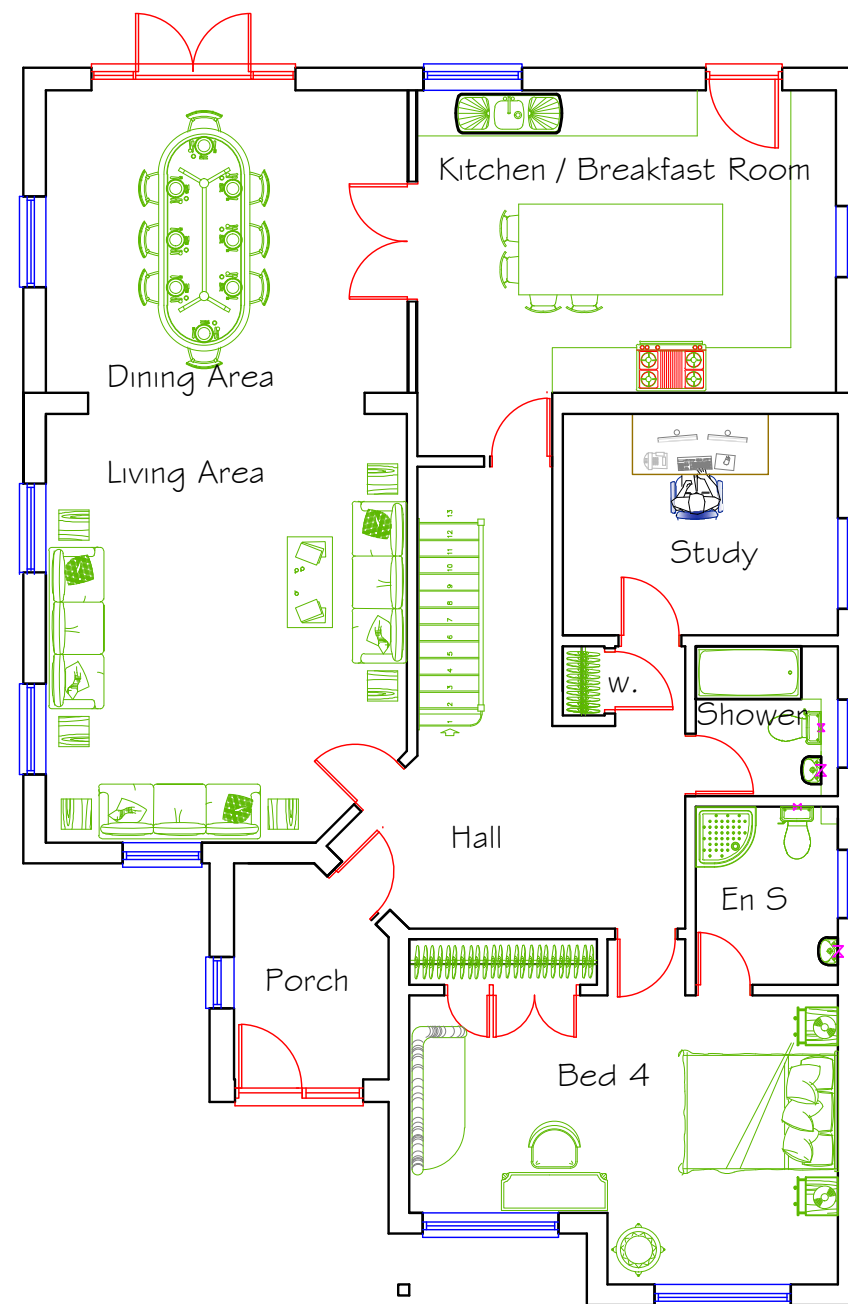

Ground Floor Plan

As Proposed Floor Plans - Scale 1:100@A3

CORPORATE ARCHITECTURE
& DESIGN GROUP



SEVENCROFT LTD.

277 Canterbury Road, Kennington
Ashford, Kent TN24 9QW
Tel : 01233 625553
e-mail : sevencroft@hotmail.co.uk

Proposed Loft Conversion & Rear Extension along with internal
alterations, new single garage & gym & new driveway off The Croft at
No. 1, The Croft, Ruislip, Hillingdon, HA4 0SF

Date June 2020

Drawing No.2019/61/31