




EAST ELEVATION

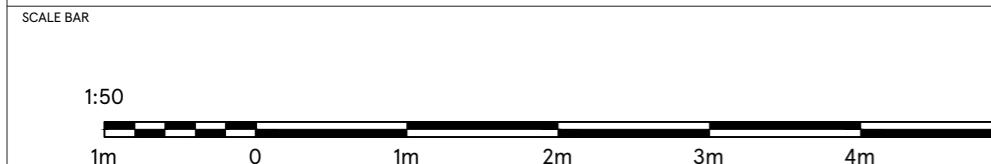

DRAWING NO 03_5787_03A	STORE TYPE EXPRESS	STORE PLANNING DEPARTMENT PROPERTY SERVICES HIGHWOODS BUILDING, KESTREL WAY WELWYN GARDEN CITY, HERTFORDSHIRE, AL7 1GB UK TELEPHONE : 01707 395150
SCALE 1:50@A3	DATE 08.12.2023	
CHECKED BY -	STORE NAME ICKENHAM HIGH ROAD	
DRAWN BY DEEKSHA	CONTENT EXISTING ELEVATION_ADV	

TESCO
FEASIBILITY PLANNING

STORE PLANNING DEPARTMENT
PROPERTY SERVICES
HIGHWOODS BUILDING, KESTREL WAY
WELWYN GARDEN CITY, HERTFORDSHIRE, AL7 1GB UK
TELEPHONE : 01707 395150
THE COPYRIGHT AND ALL OTHER RIGHTS IN AND RELATING TO THIS PUBLICATION
BELONG TO TESCO STORES LIMITED. THIS PUBLICATION MAY NOT BE COPIED
ALL RIGHTS ARE RESERVED. NEITHER THE WHOLE NOR ANY PART OF THIS
PUBLICATION MAY BE REPRODUCED OR TRANSMITTED IN ANY FORM OR BY ANY
ELECTRONIC OR MECHANICAL MEANS, INCLUDING PHOTOCOPYING, TAPING OR
RECORDING OR FROM ANY RETRIEVAL SYSTEM WITHOUT THE PRIOR WRITTEN LICENCE FROM THE
OWNER © 1997 TESCO STORES LIMITED