

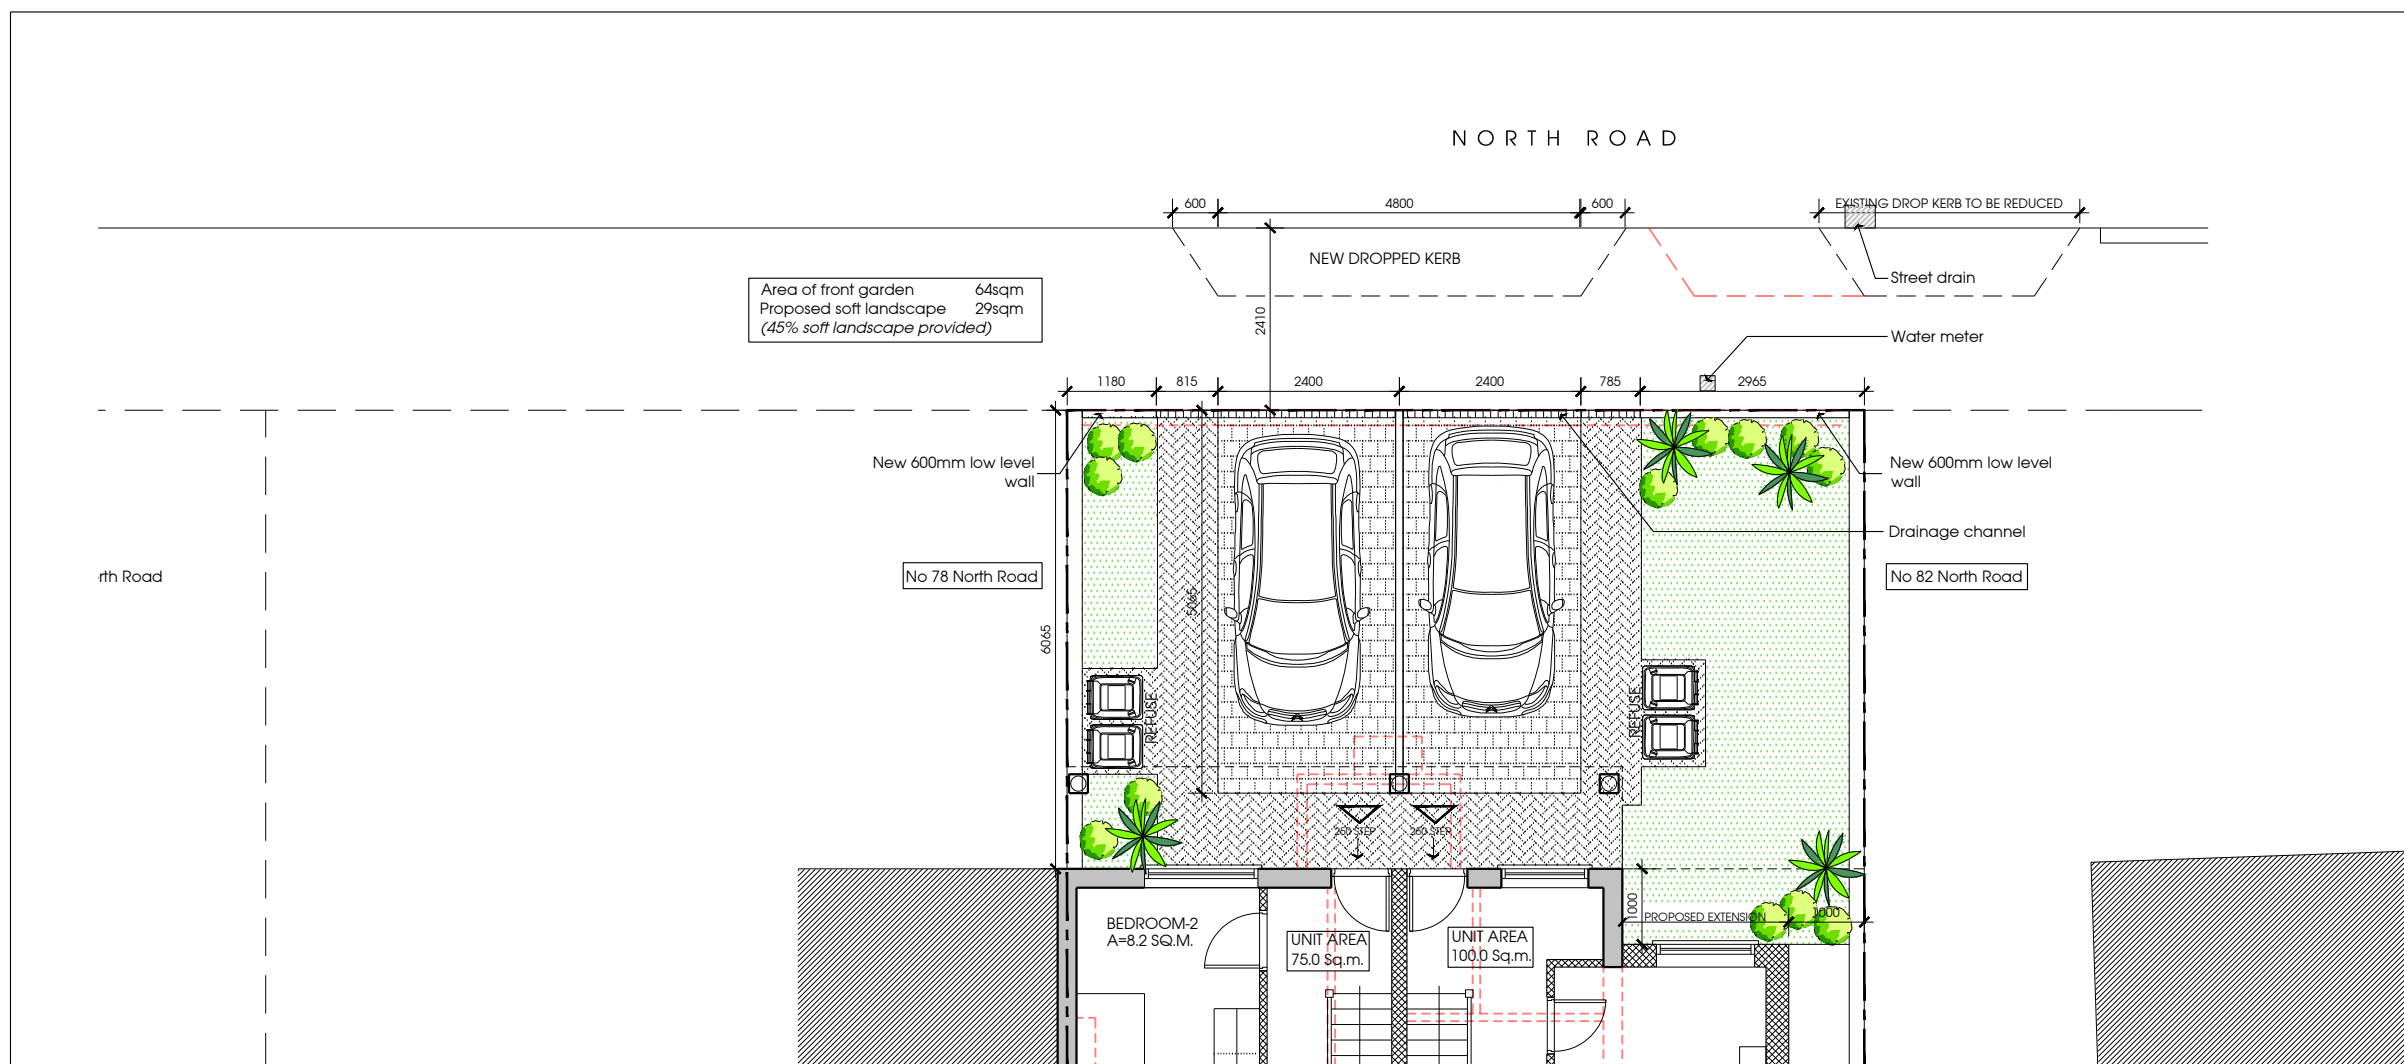
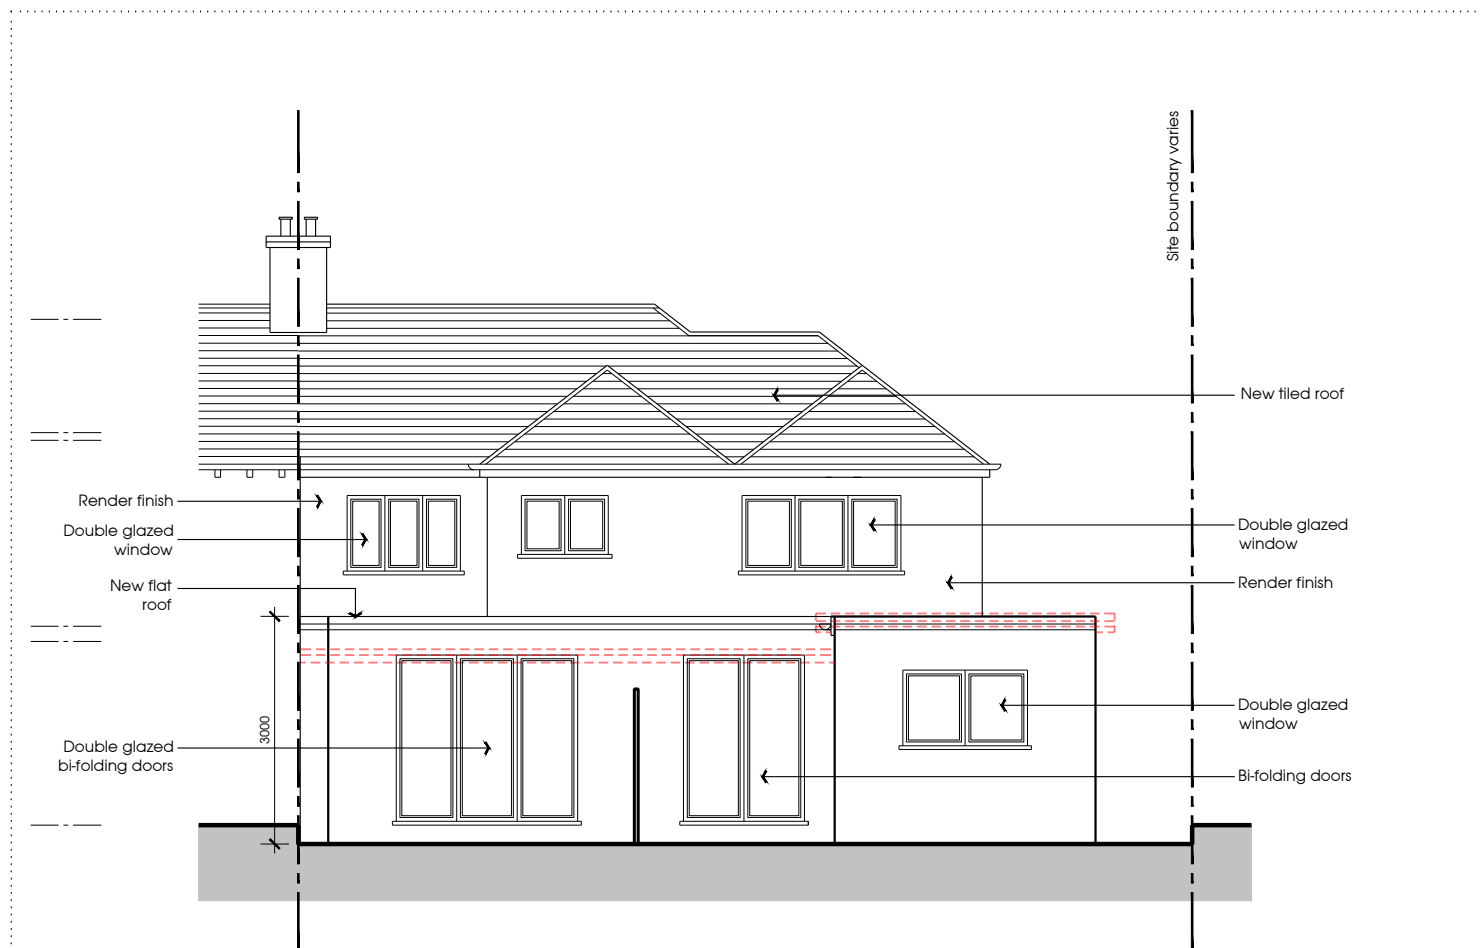
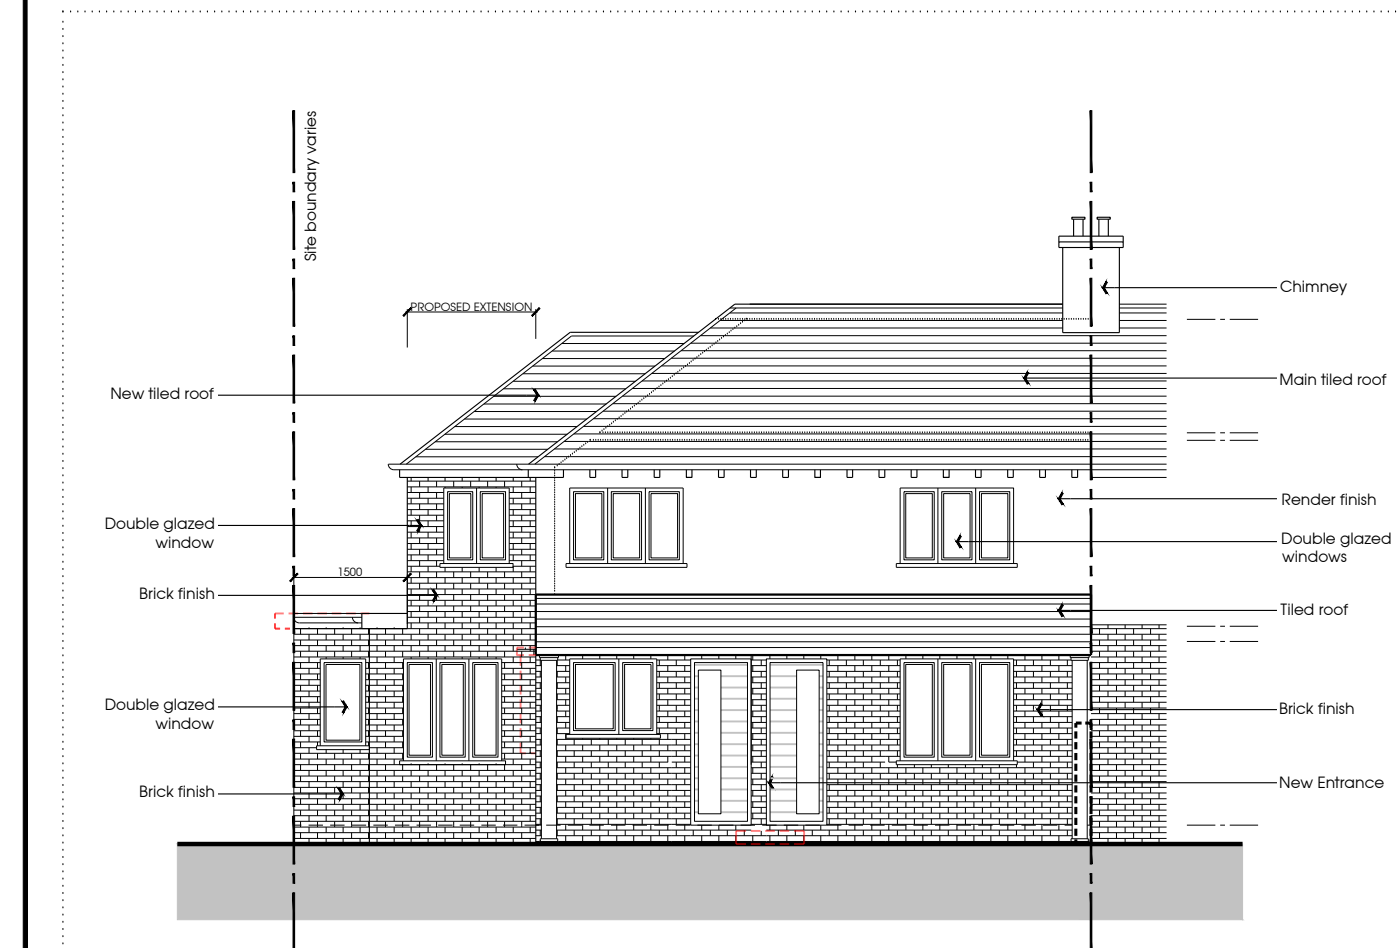
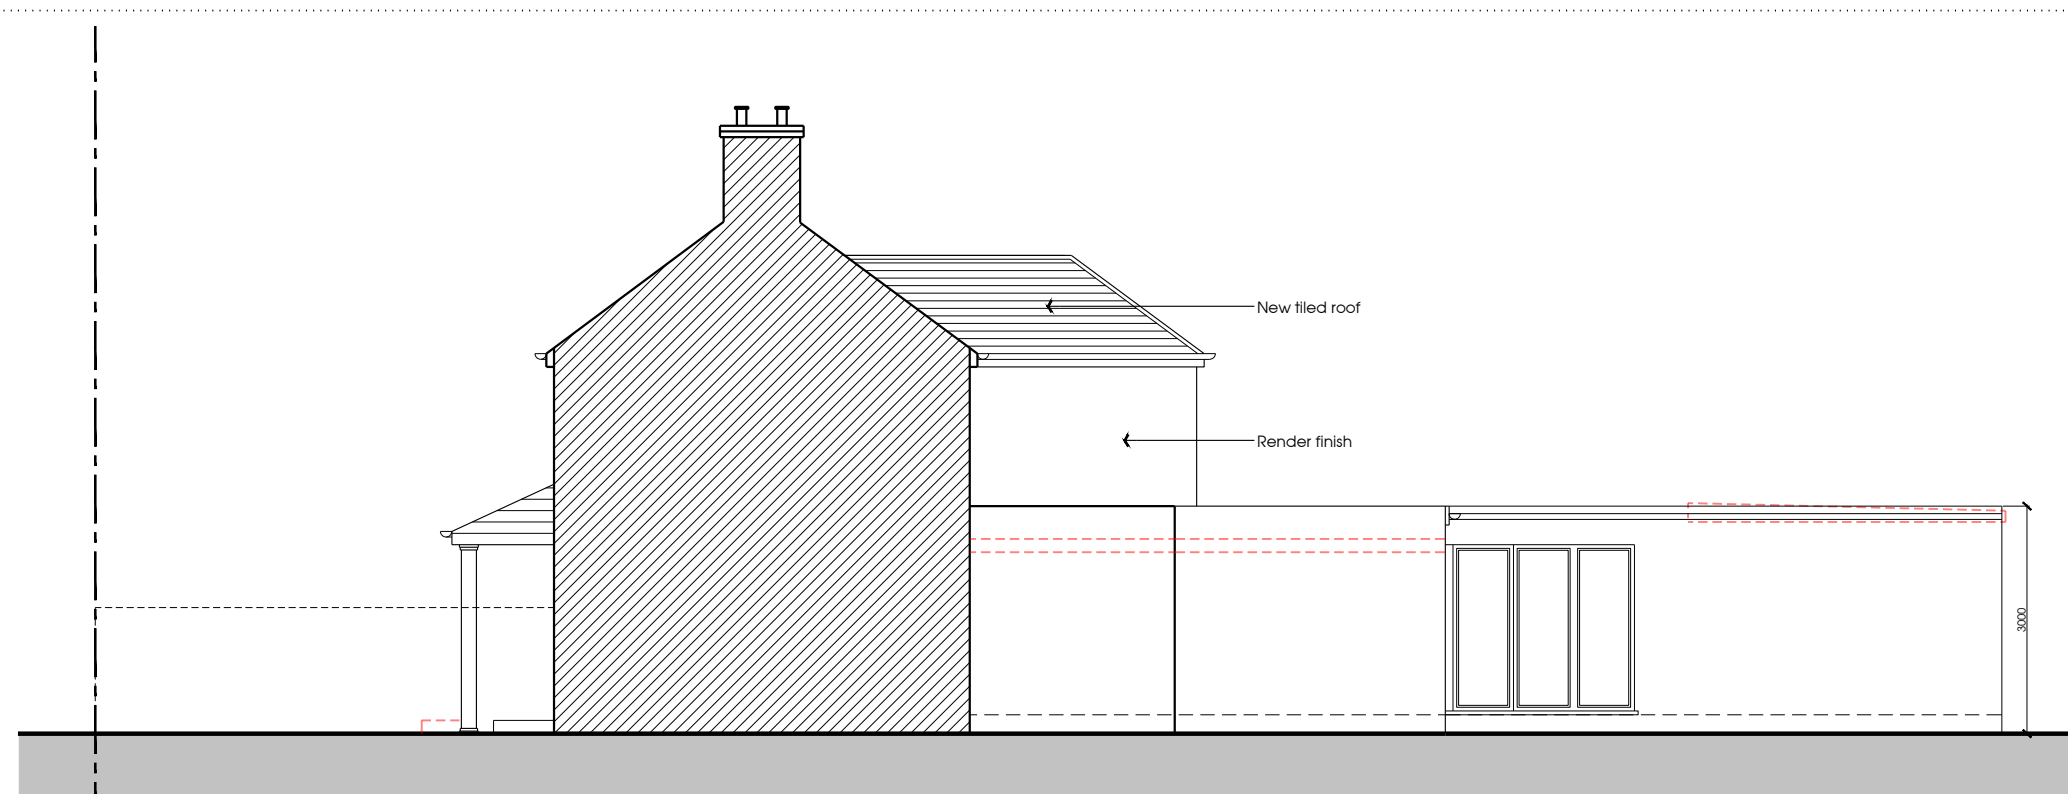
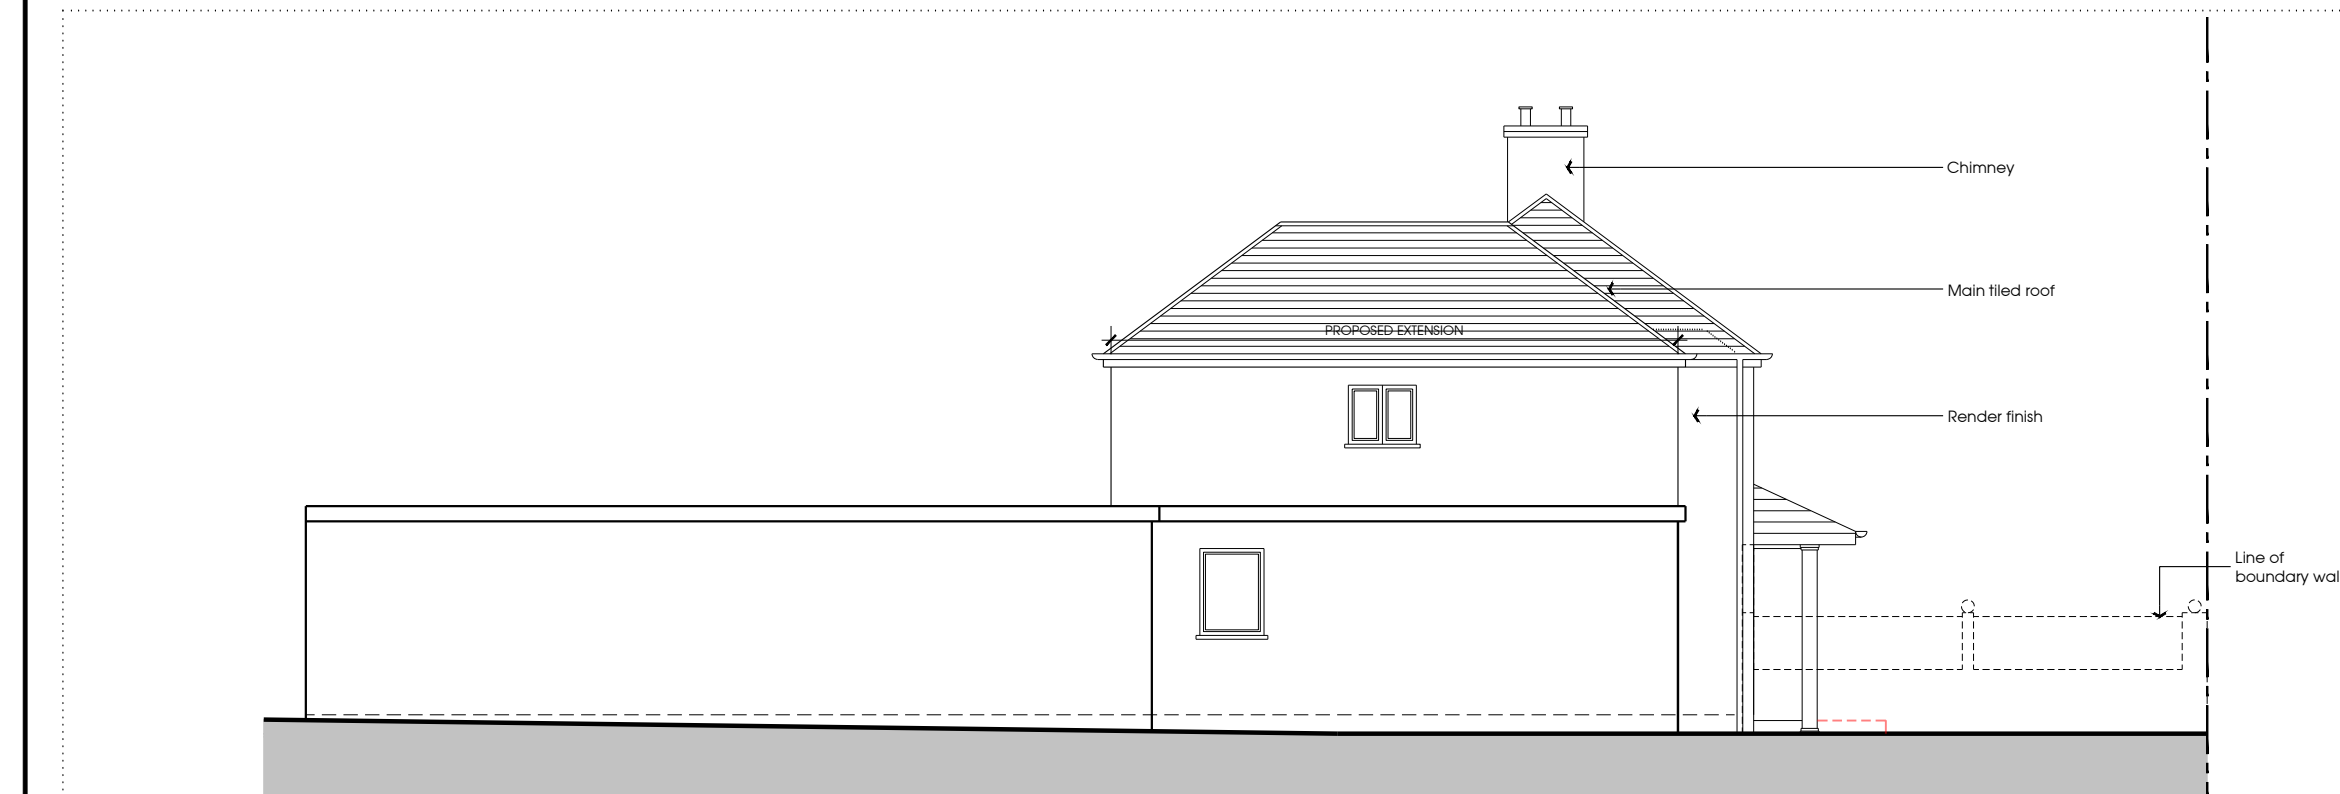
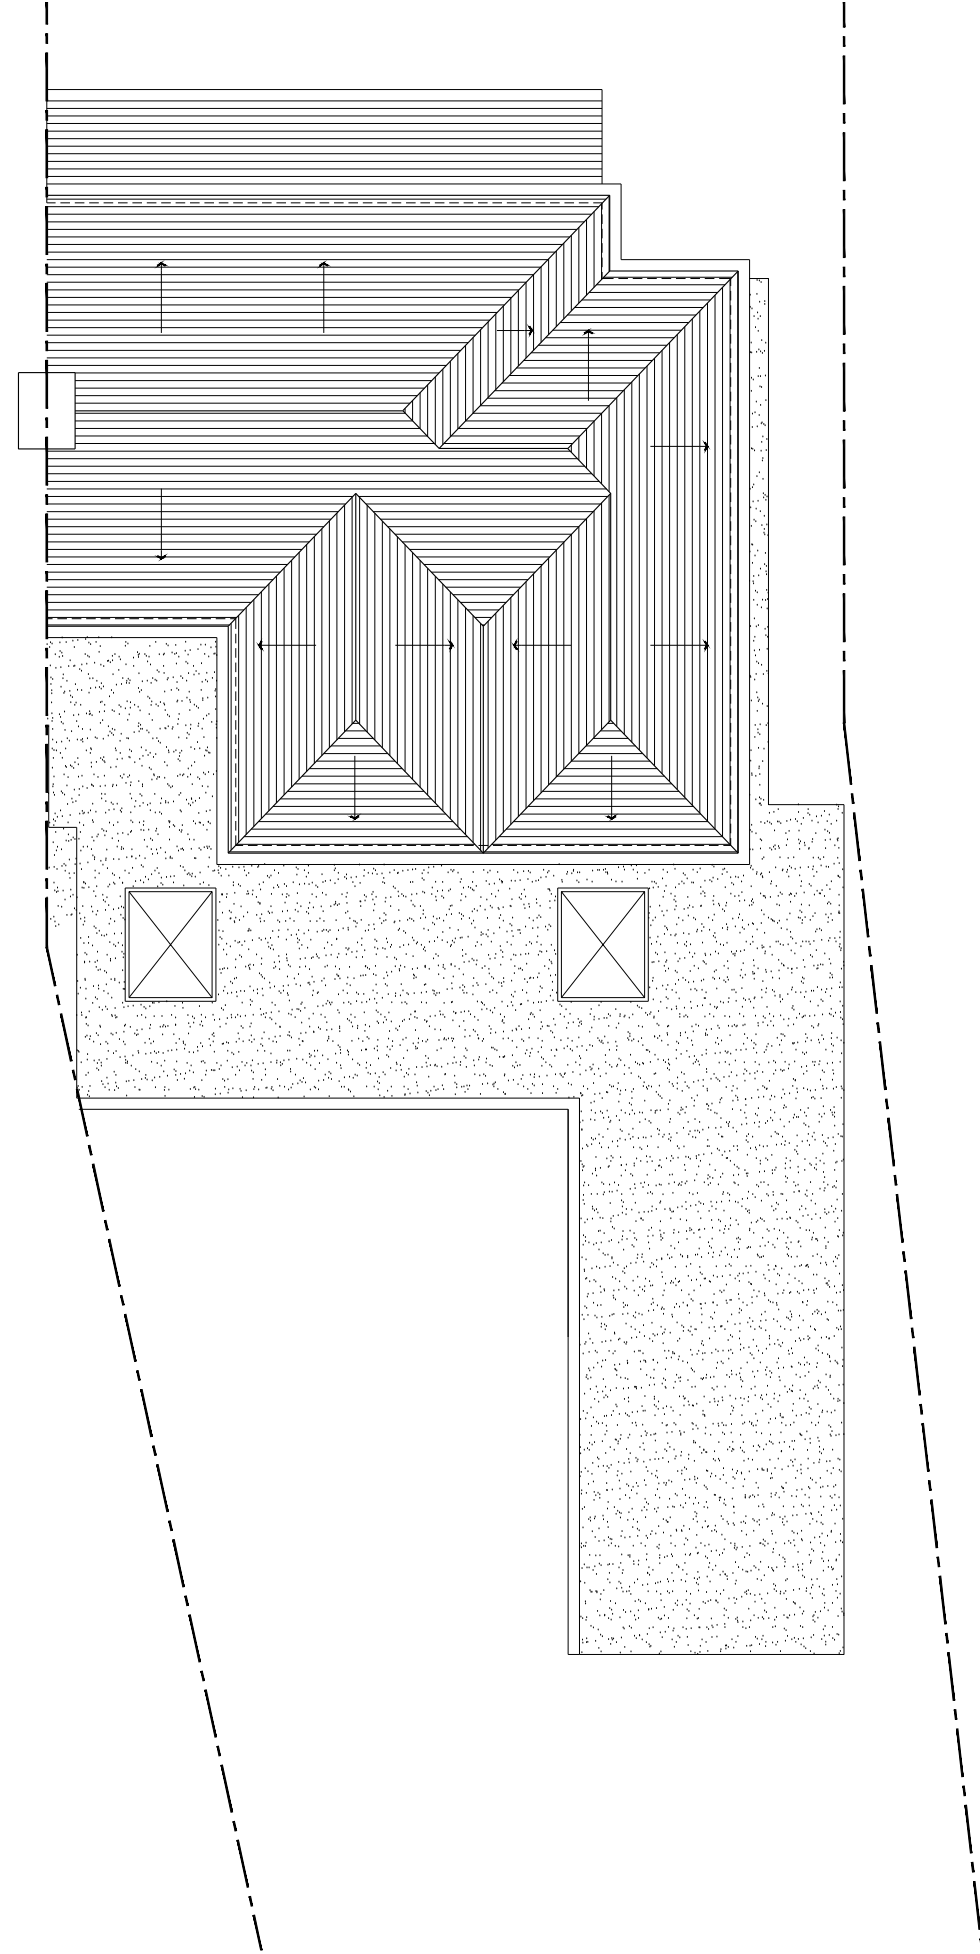
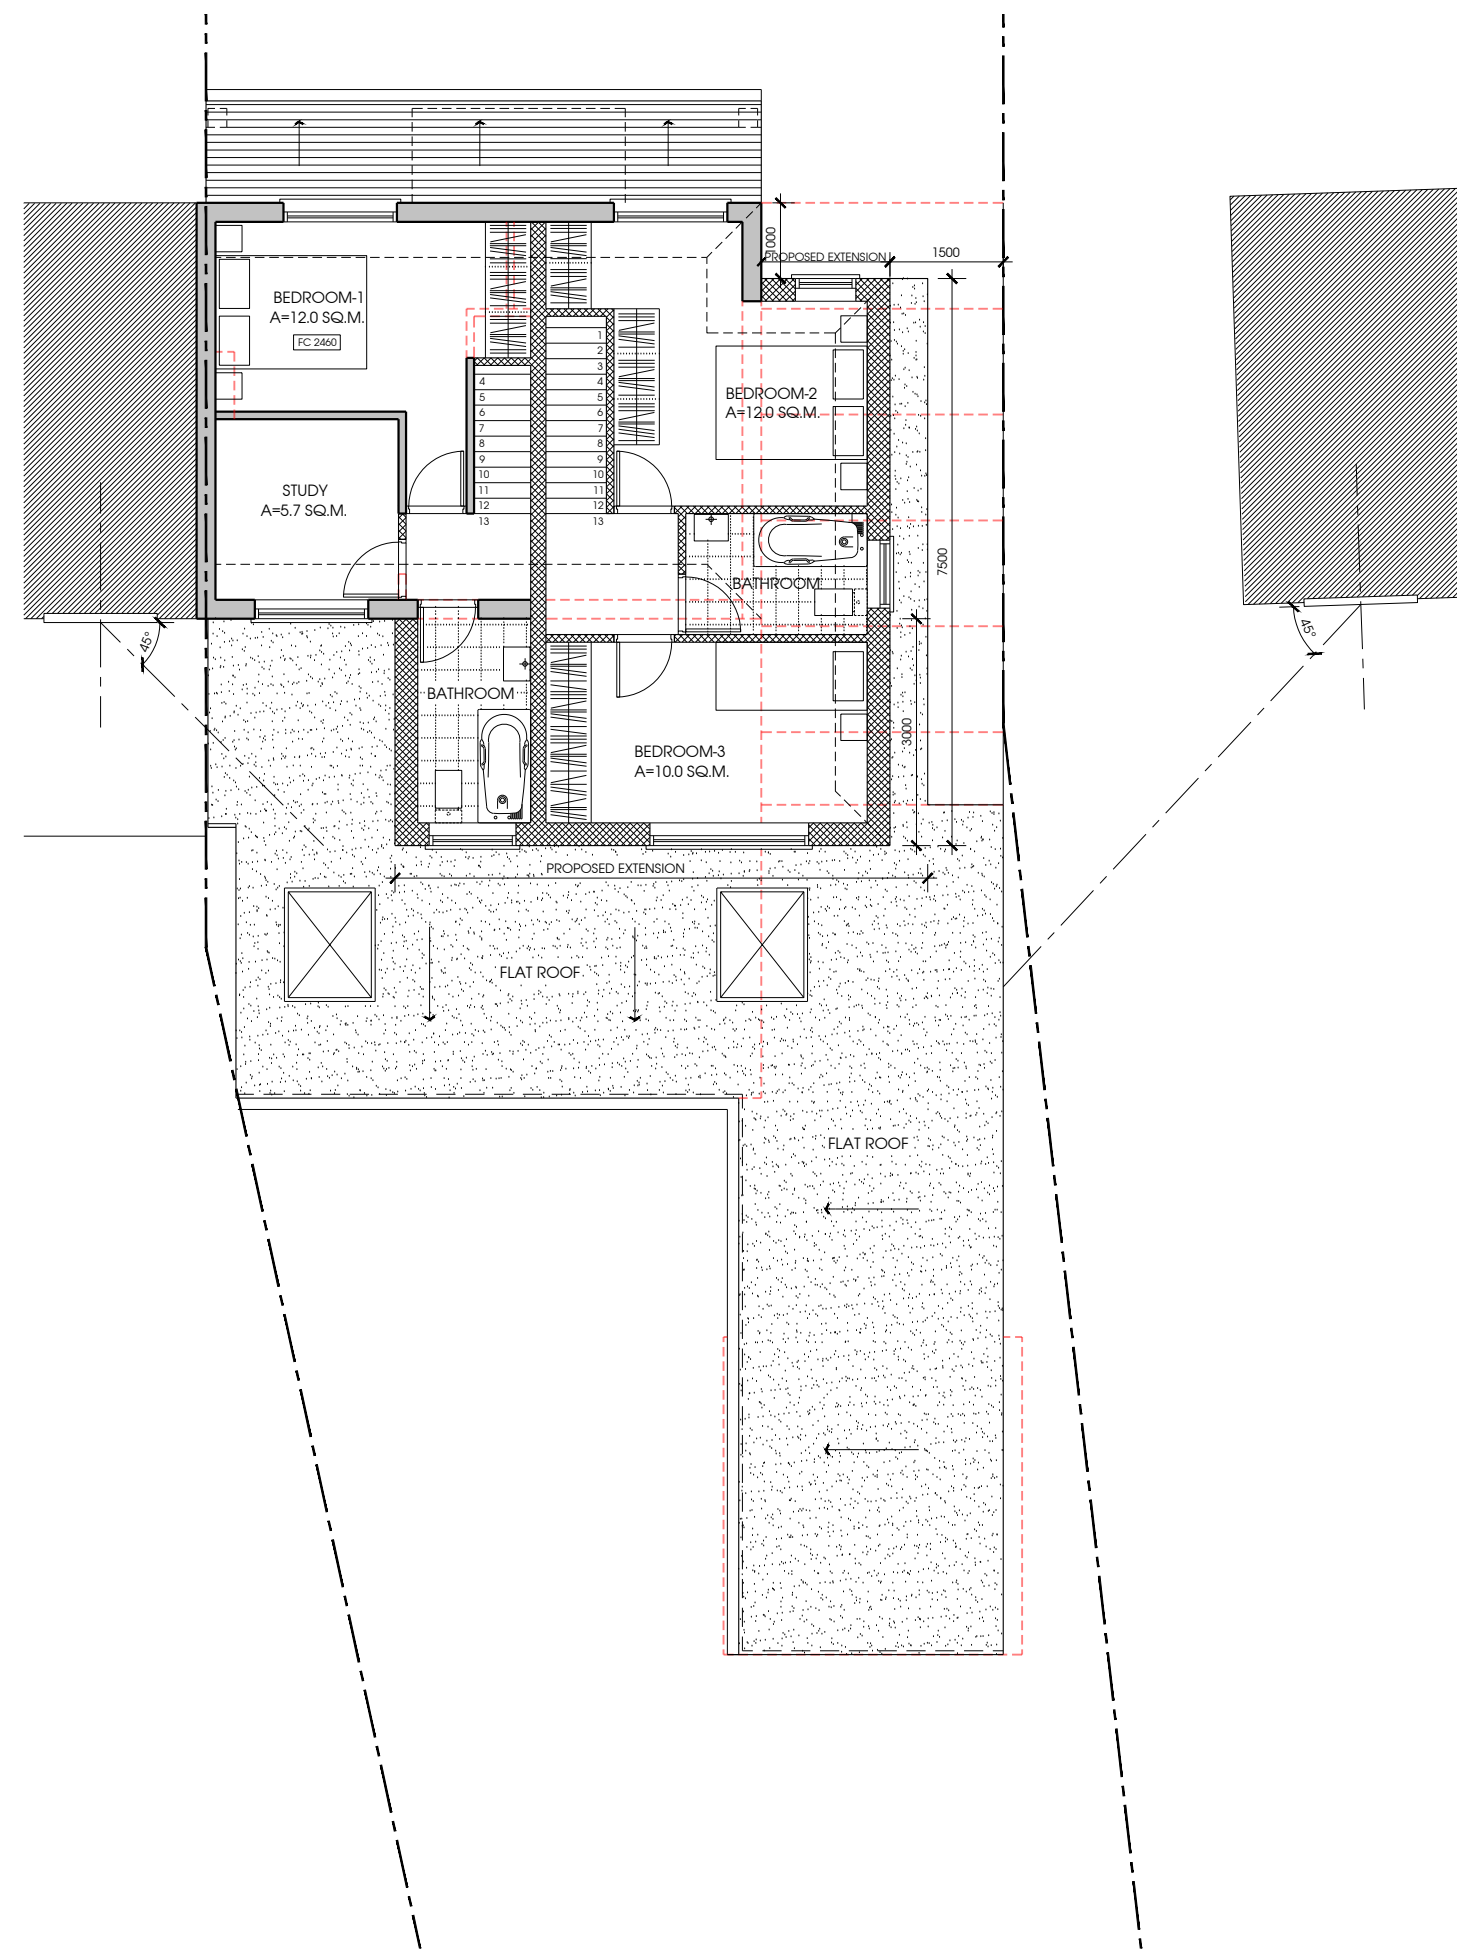


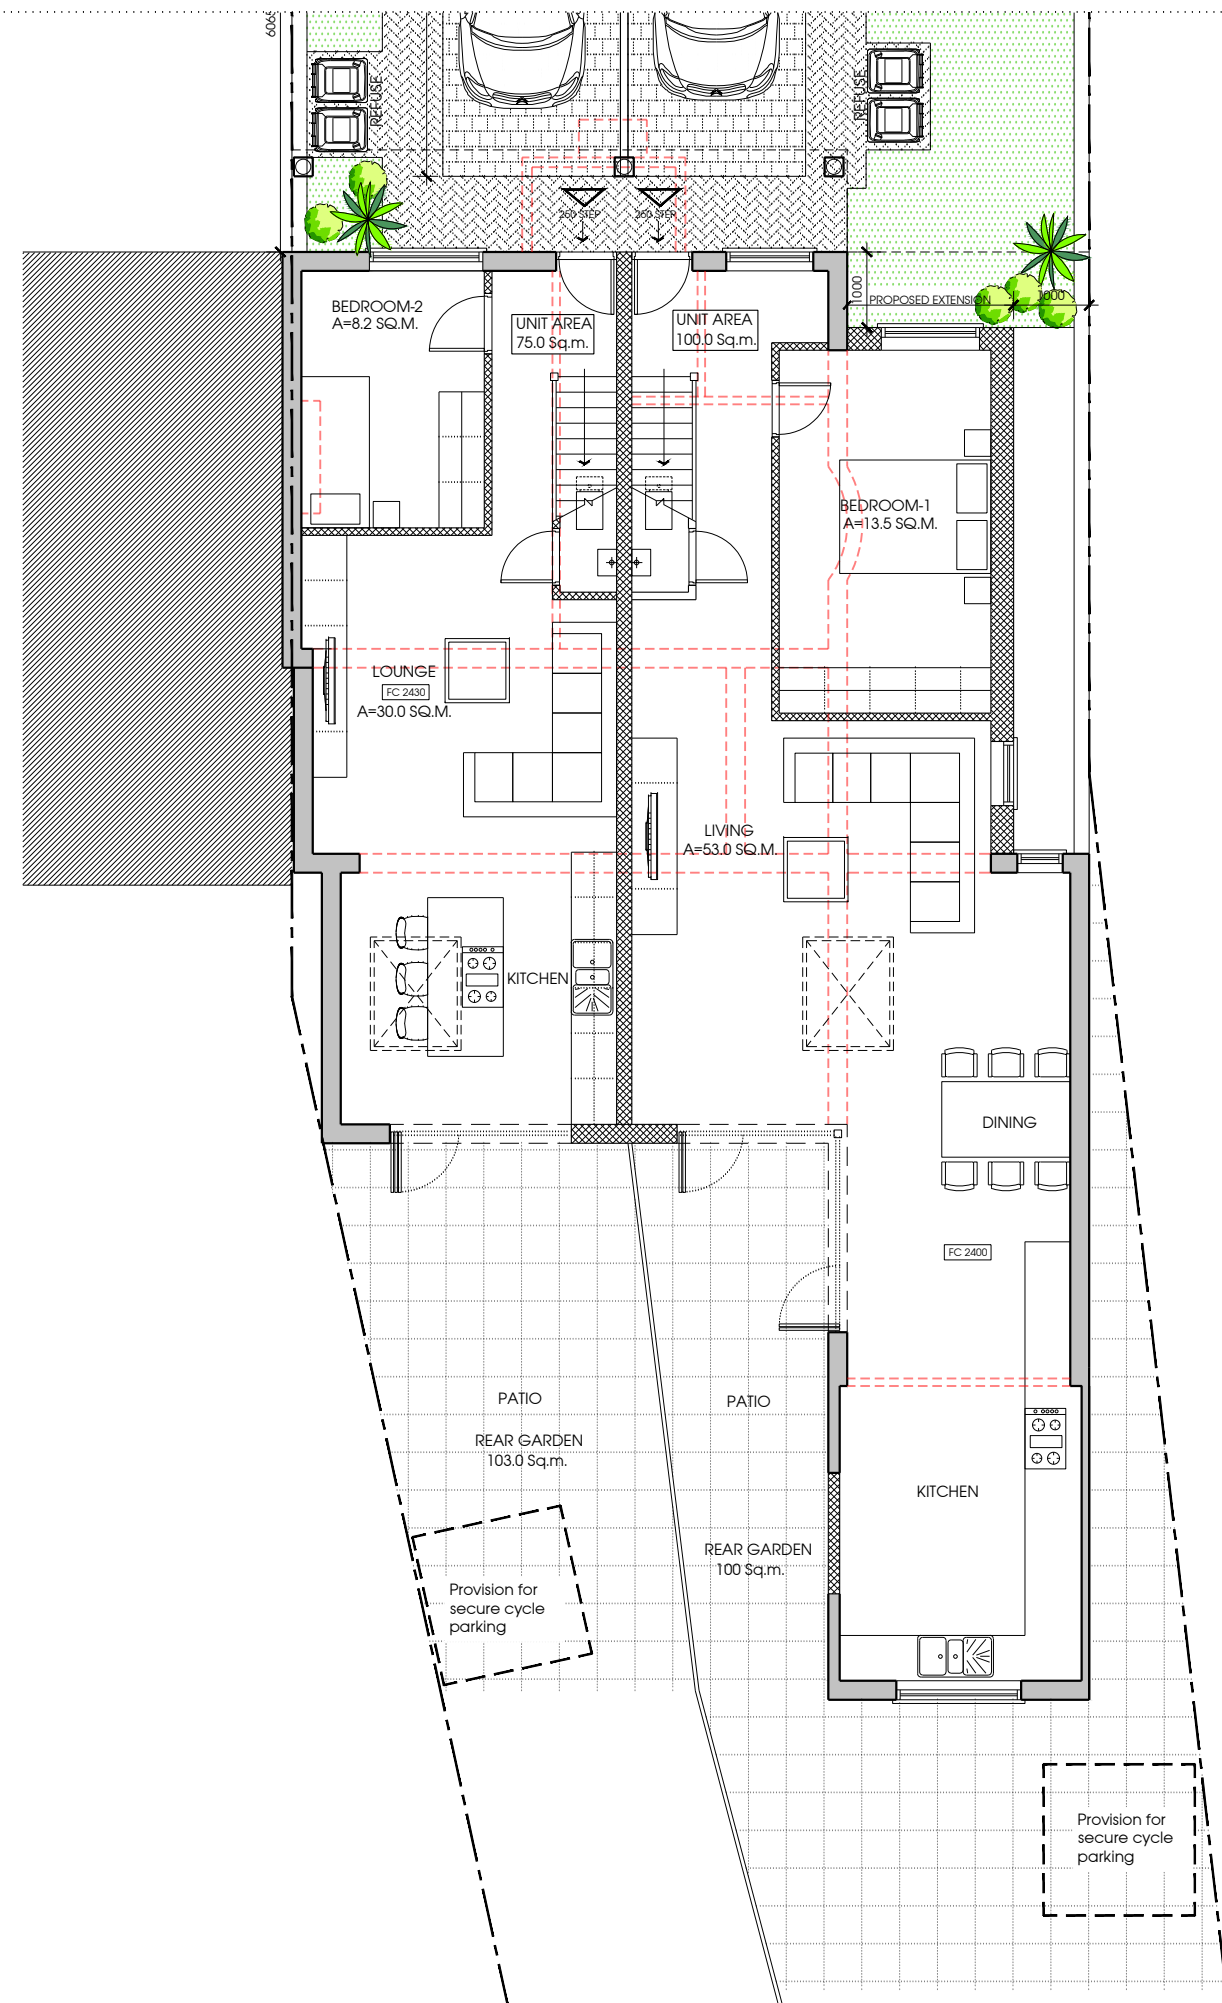

187 Carlton Avenue East, Wembley HA9 9QB
tel: 0203 3710259 mto:07957 444257
email: info@rsdesigns.com web: www.rsdesigns.com

NOTES:
THE CONTRACTORS ARE TO CHECK ALL DIMENSIONS, DRAIN RUNS AND GENERAL CONDITIONS ON THE SITE BEFORE WORKS COMMENCE AND INFORM RS DESIGNS IMMEDIATELY UPON DISCOVERY OF ANY ERRORS, OMISSIONS OR DISCREPANCIES. ALL WORKS ARE TO BE CARRIED OUT IN ACCORDANCE WITH CURRENT BUILDING REGULATIONS, BRITISH STANDARDS, CODE OF PRACTICE AND LOCAL AUTHORITY REQUIREMENTS. DO NOT SCALE FROM THIS DRAWING WITHOUT FIRST OBTAINING WRITTEN AUTHORIZATION FROM RS DESIGNS.
THIS DRAWING IS THE PROPERTY OF RS DESIGNS AND IS ISSUED ON THE CONDITION THAT IT IS NOT REPRODUCED, DISCLOSED OR COPIED TO ANY UNAUTHORISED PERSON IN WHOLE OR PART WITHOUT PRIOR WRITTEN CONSENT.

SCALE 1:100
0 1000 2000 5000

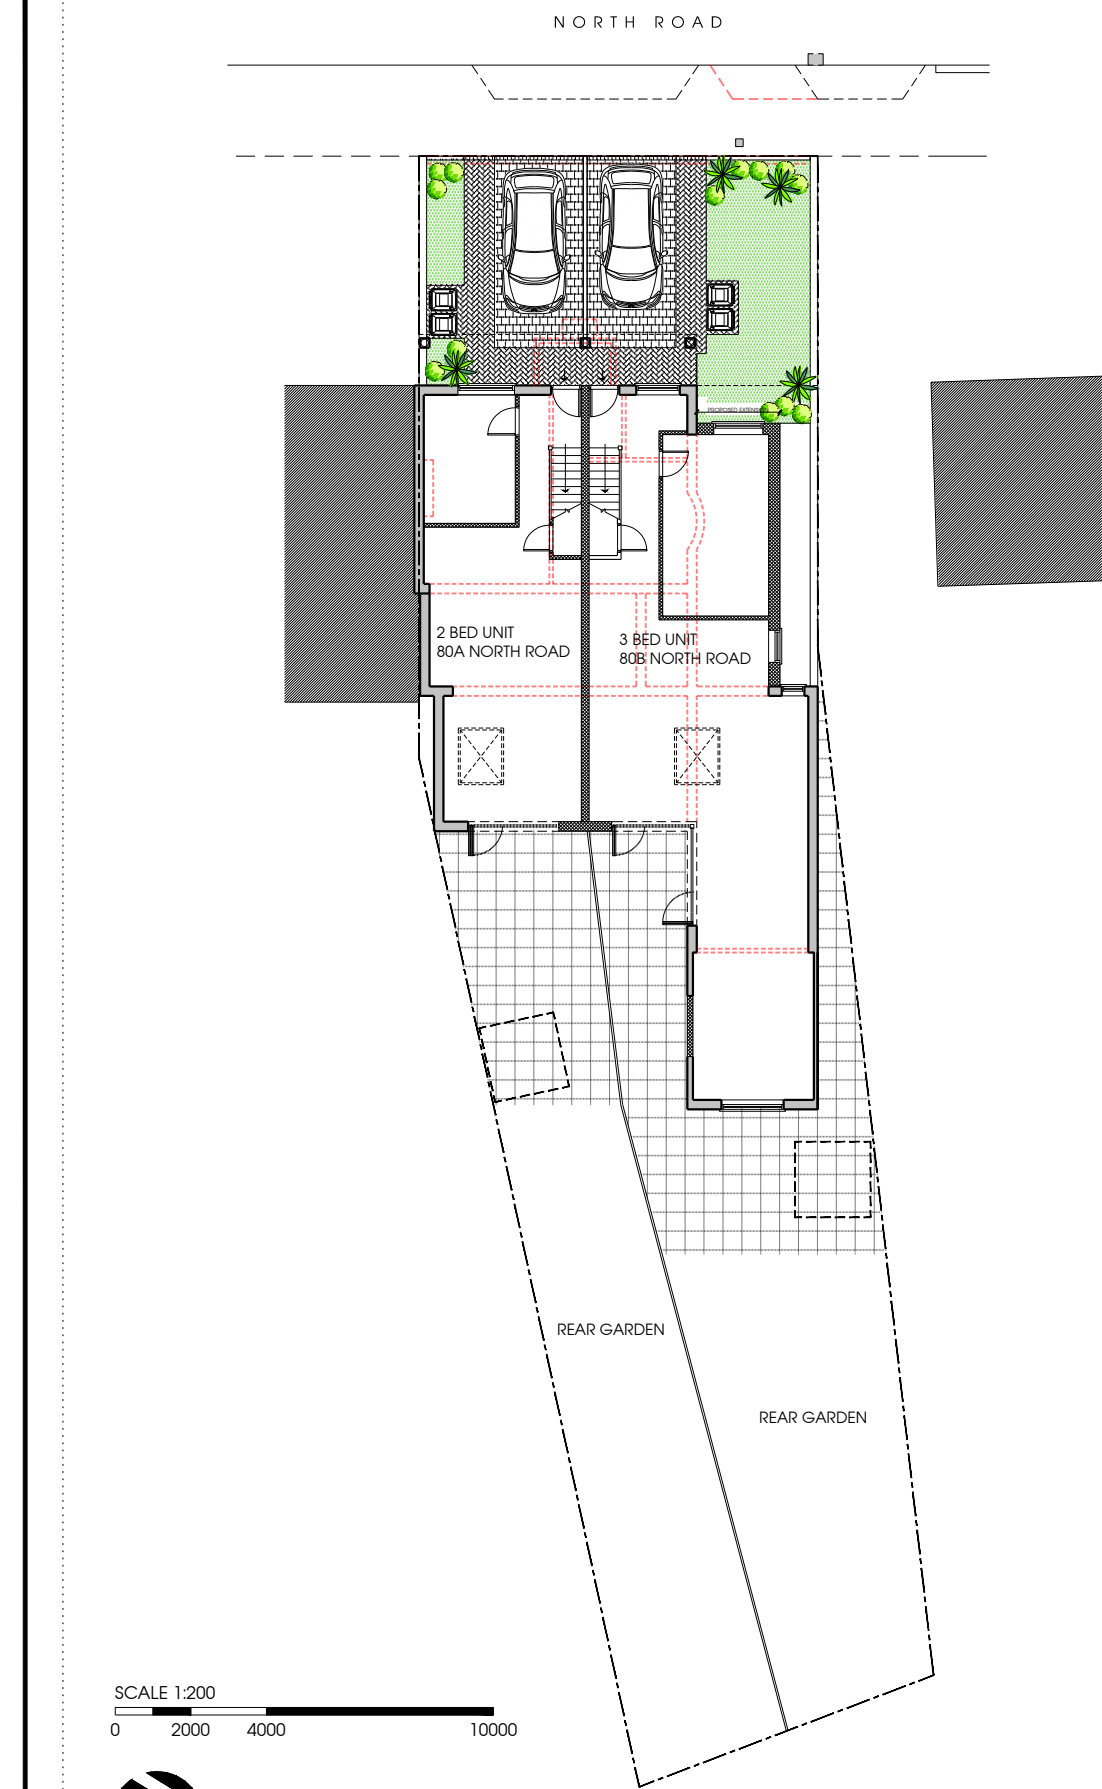

B	20.06.25	Front garden amended
A	14.05.25	Driveway amended
REV.	DATE:	DESCRIPTION:

CLIENT:
MR VIK RODA

PROJECT:
80 NORTH ROAD
WEST DRAYTON
UB7 9LF

TITLE:
PROPOSED FLOOR PLANS AND ELEVATIONS

SCALED:
1:100 @ A1

DATE:
FEB 2025

DRAWN: KM	CHECKED:	AUTHORISED: SP
--------------	----------	-------------------

DRAWING No: RSD2330 - 300	REVISION: B
------------------------------	----------------

ISSUE:
PLANNING