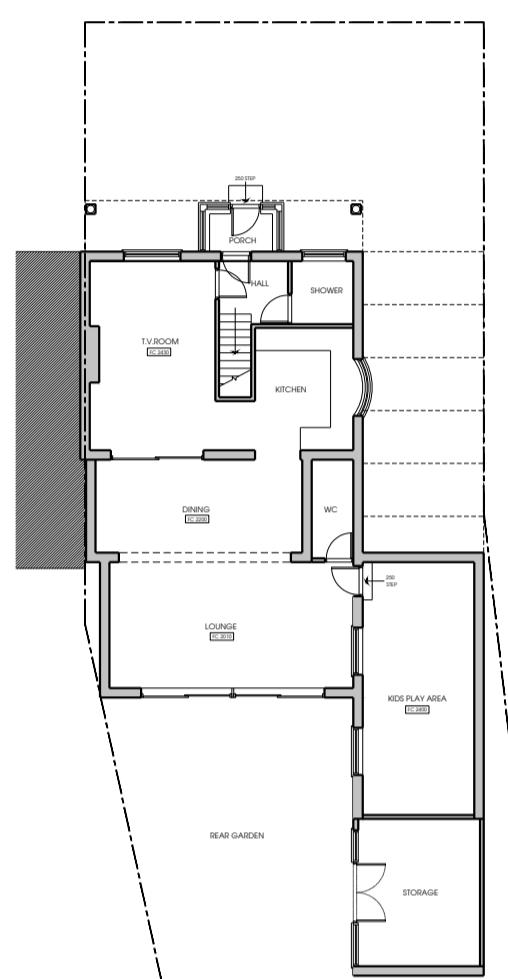


NOTES:  
THE CONTRACTORS ARE TO CHECK ALL DIMENSIONS, DRAIN PINS AND GENERAL CONDITIONS ON THE SITE BEFORE WORKS COMMENCE, AND INFORM R DESIGNS IMMEDIATELY UPON DISCOVERY OF ANY DEFECTS. THIS DRAWING IS THE PROPERTY OF R DESIGNS AND IS ISSUED ON THE CONDITION THAT IT IS NOT REPRODUCED, DISCLOSED OR COPIED TO ANY UNAUTHORISED PERSON IN WHOLE OR PART WITHOUT PRIOR WRITTEN CONSENT.

SCALE 1:100  
0 1000 2000 500009 EXISTING BLOCK PLAN  
1:200

A 03.03.25 Photos amended

REV: DATE: DESCRIPTION:

CLIENT:  
MR P K RODAPROJECT:  
80 NORTH ROAD  
WEST DRAYTON  
UB7 9LFTITLE:  
SITE LOCATION PLAN, SITE PHOTOS, EXISTING  
FLOOR PLANS AND ELEVATIONS

SCALED: 1:100 @ A1 DATE: FEB 2025

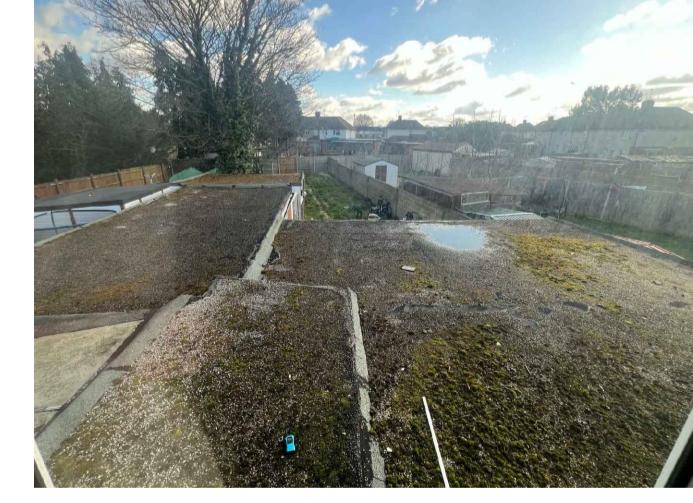
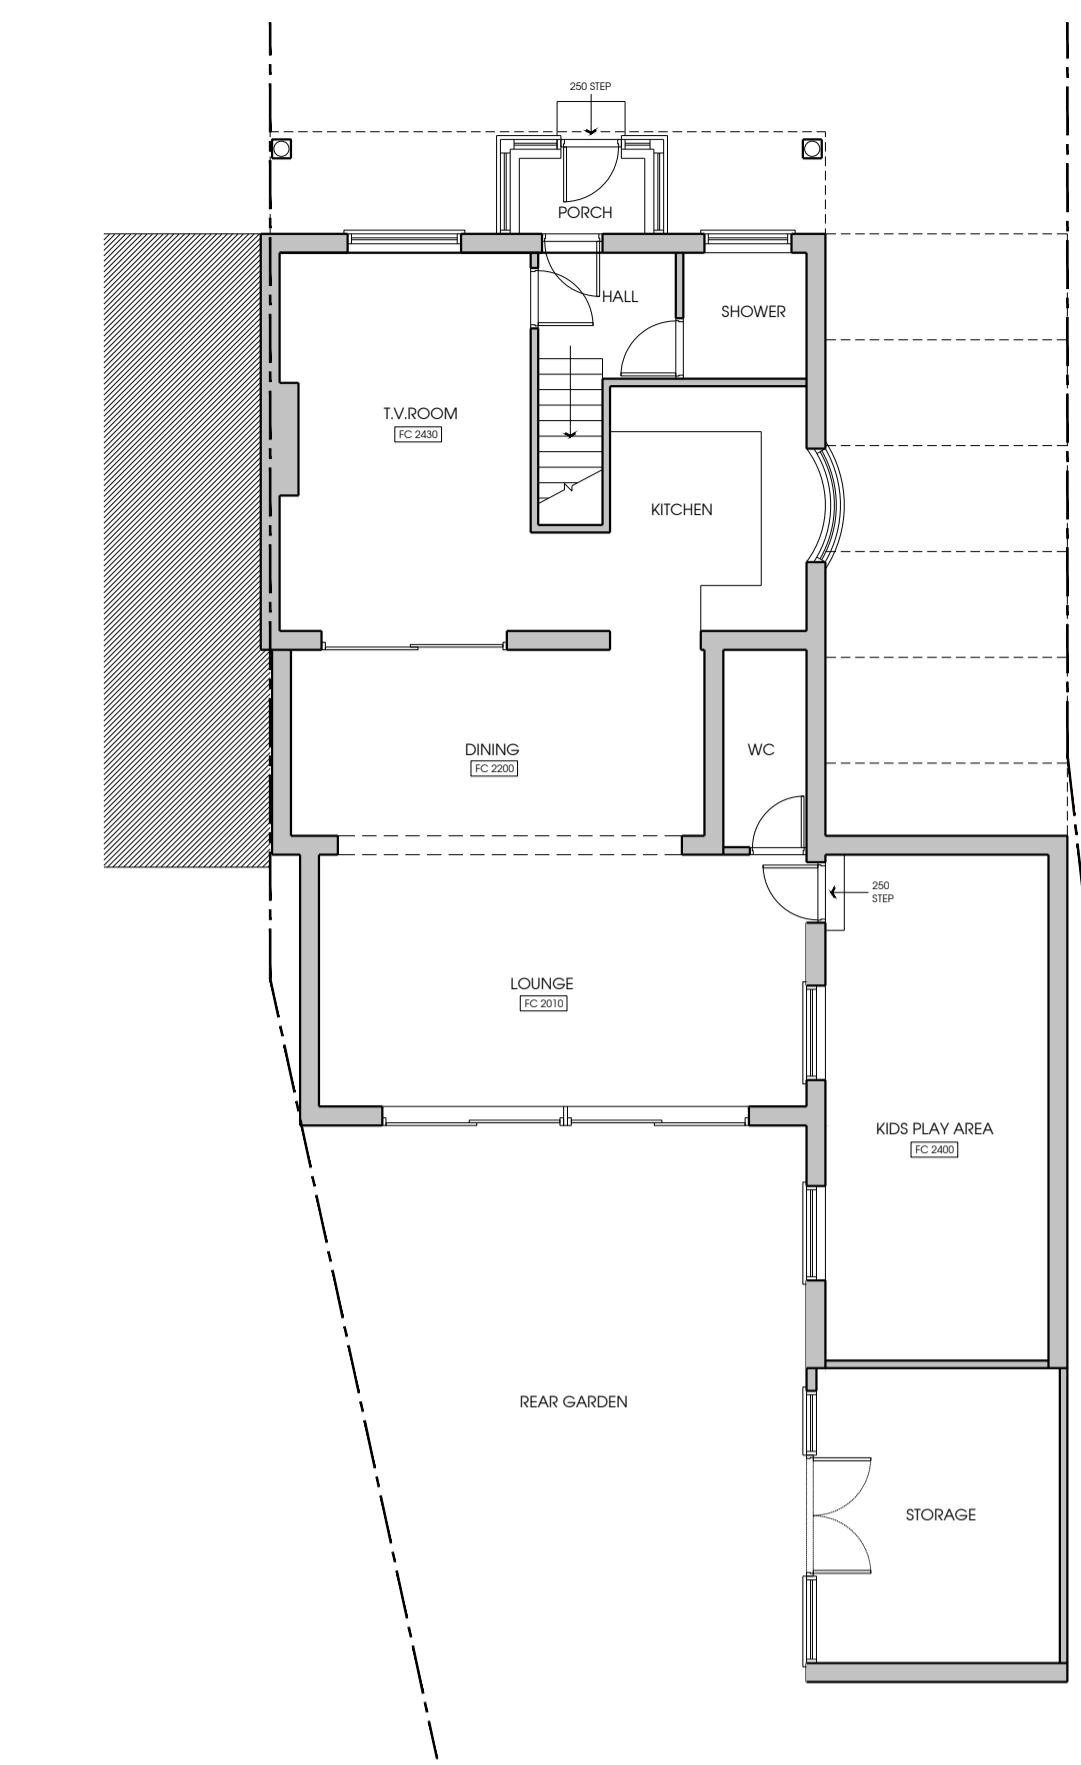
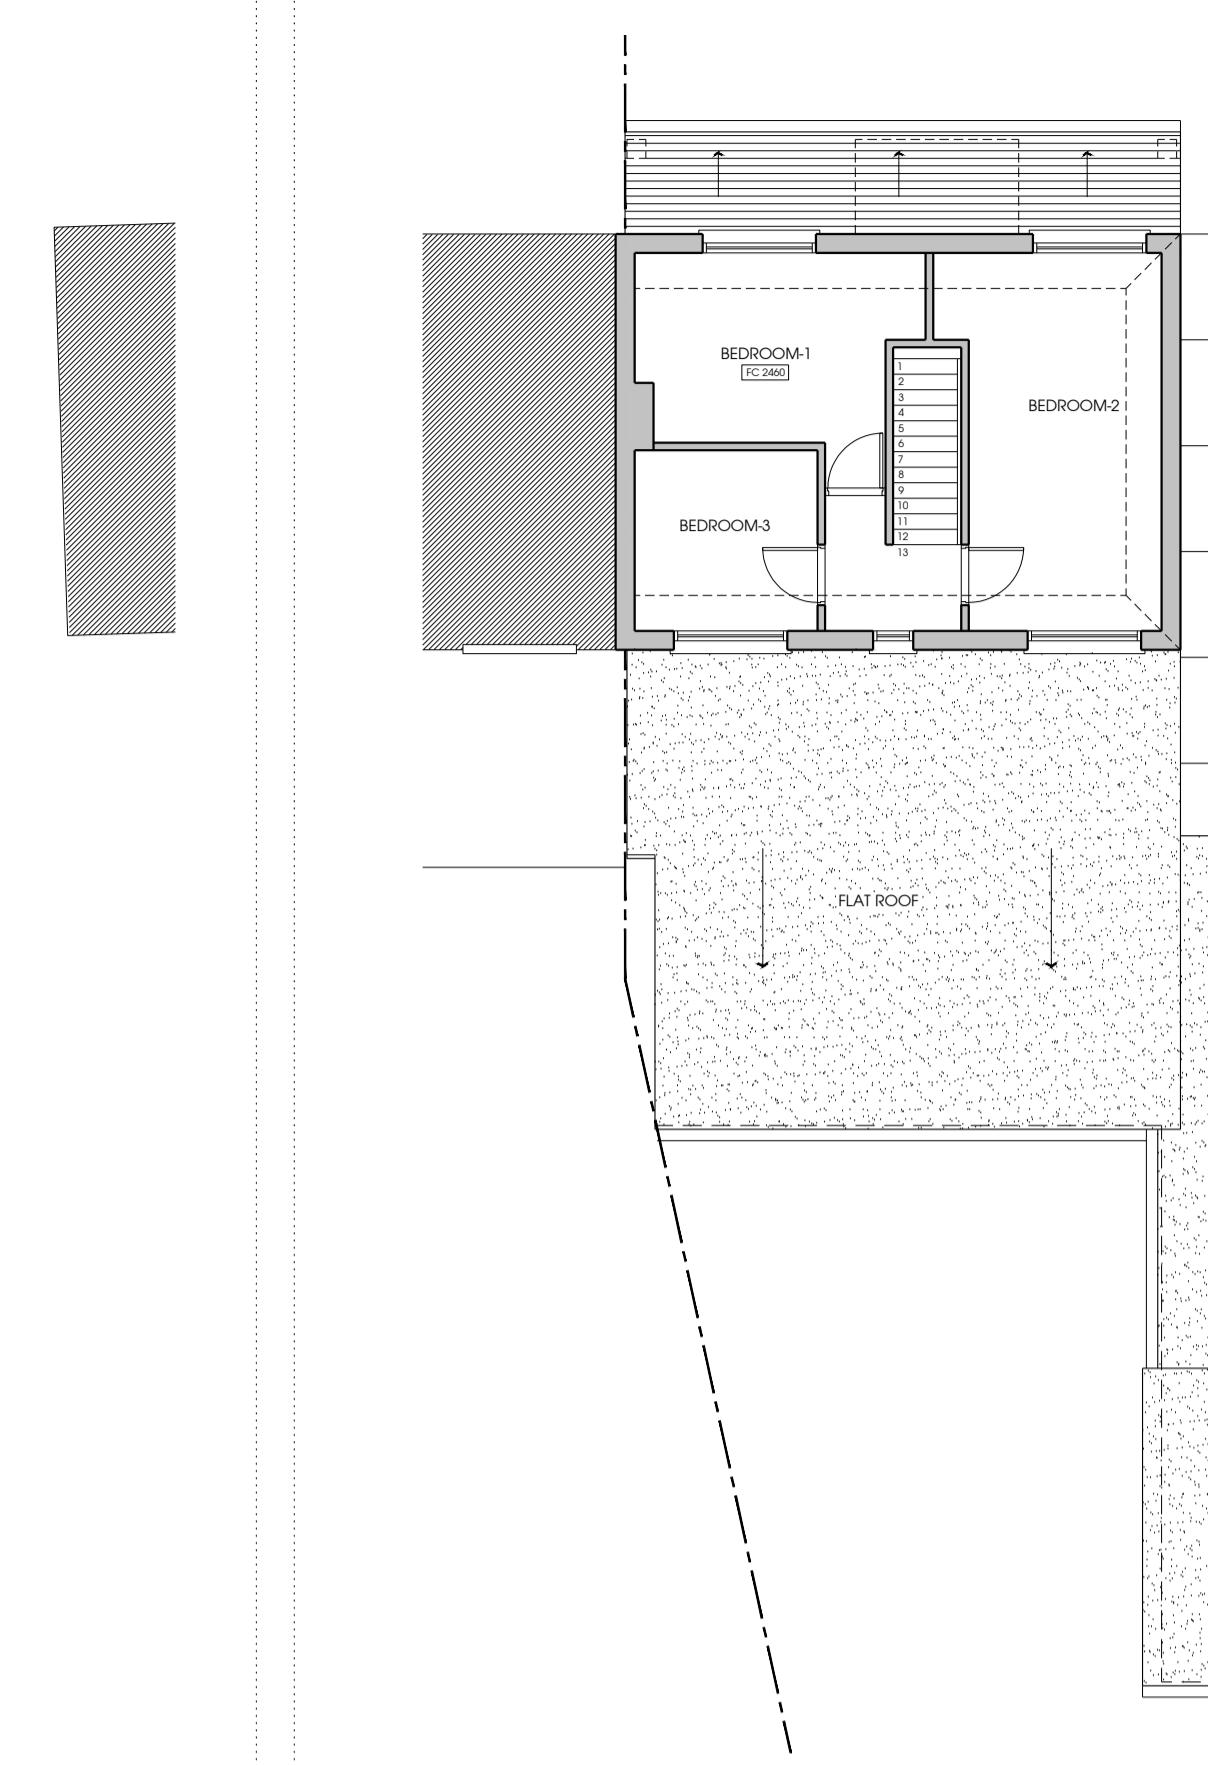
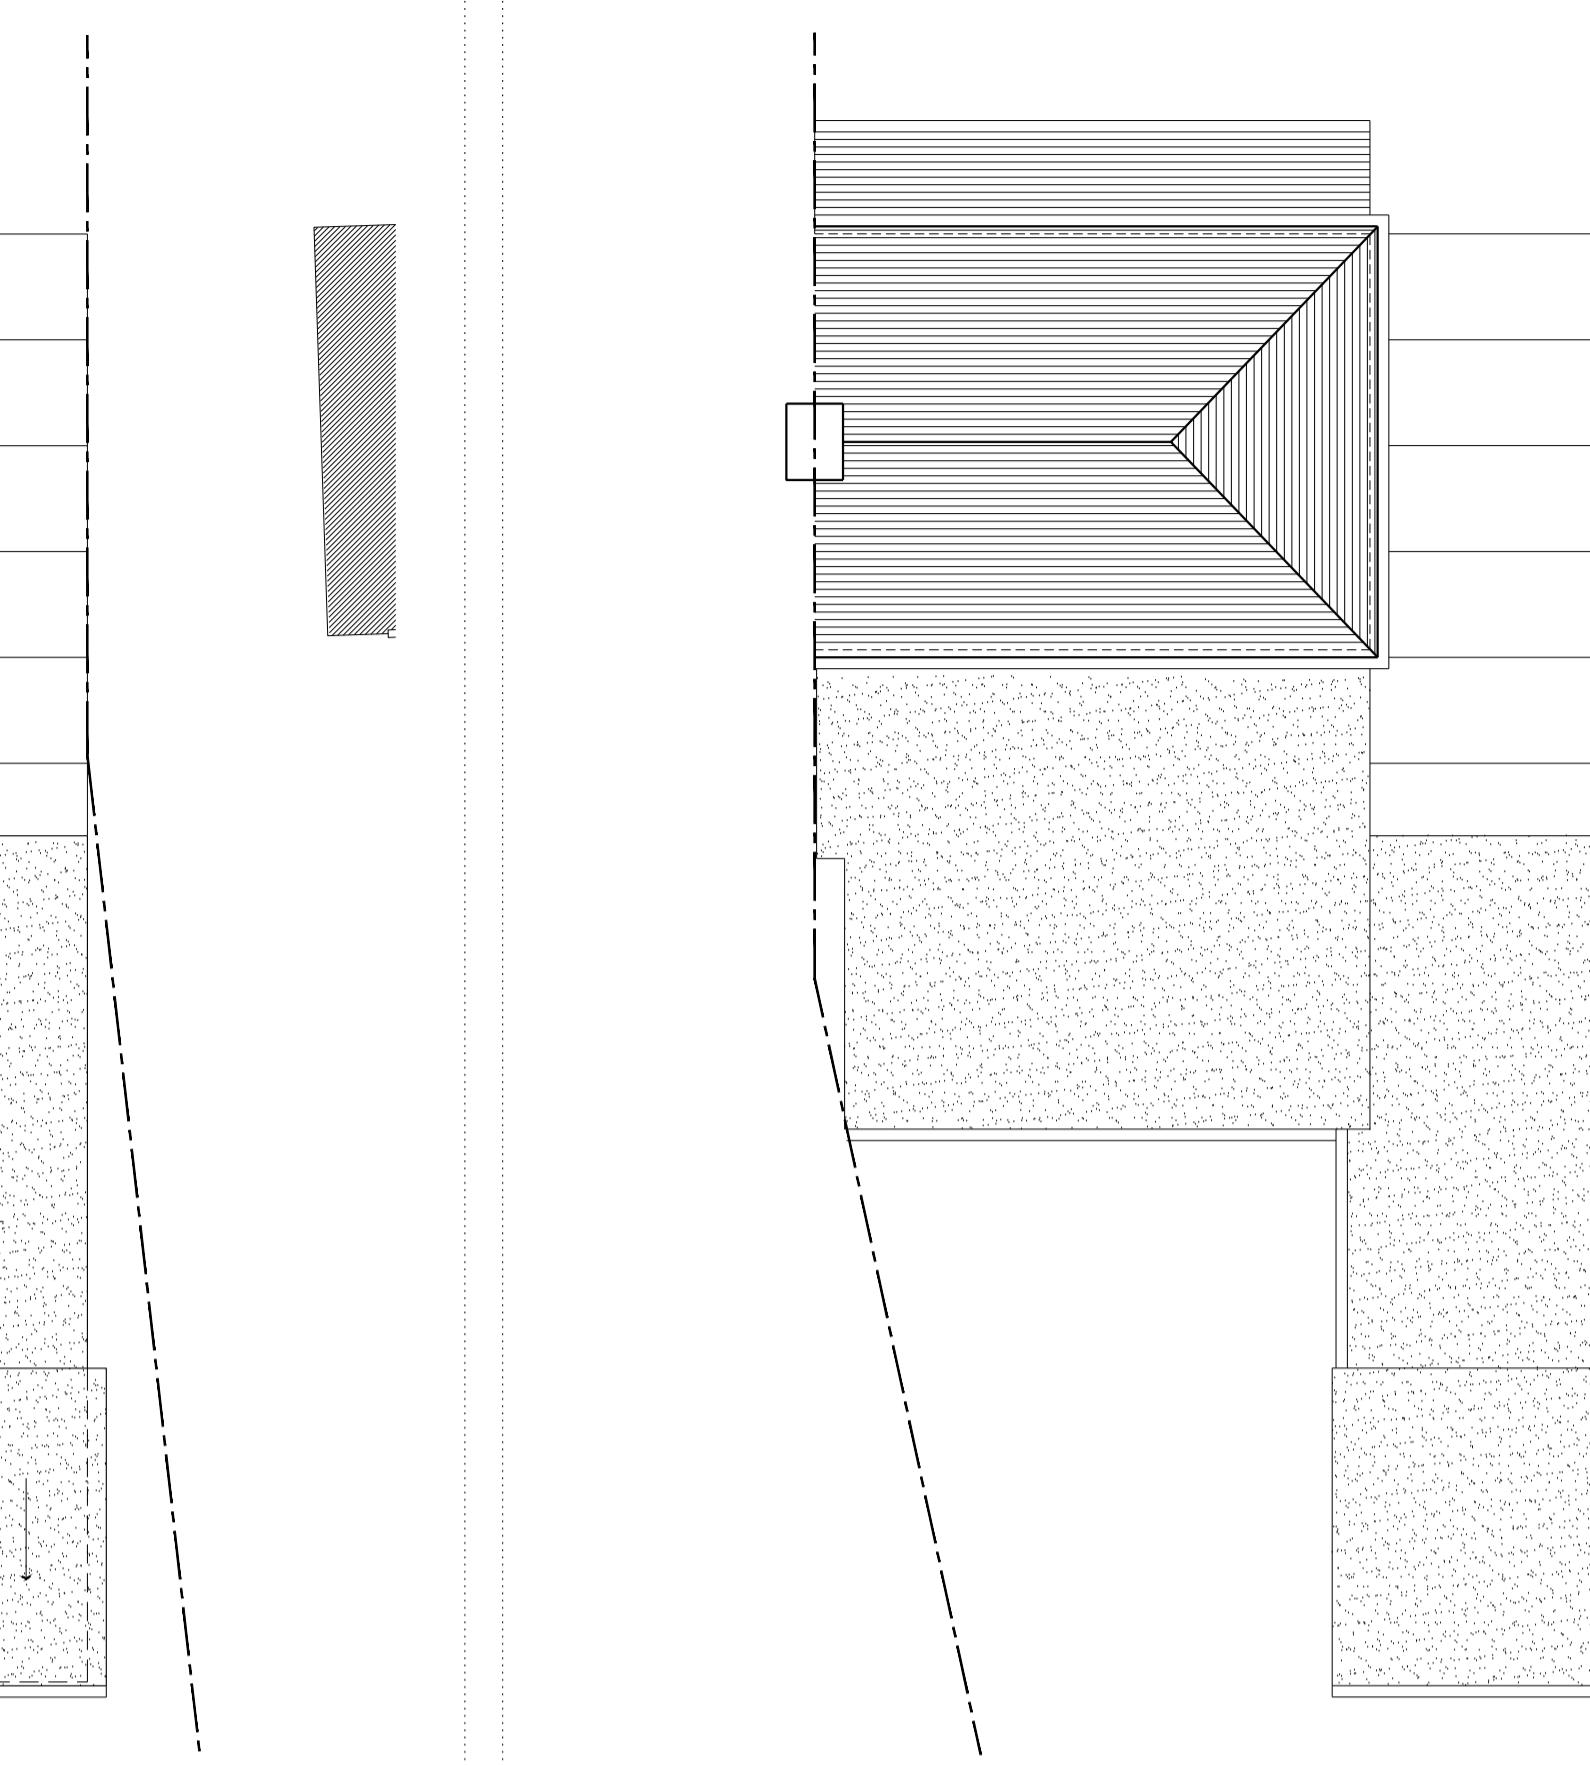
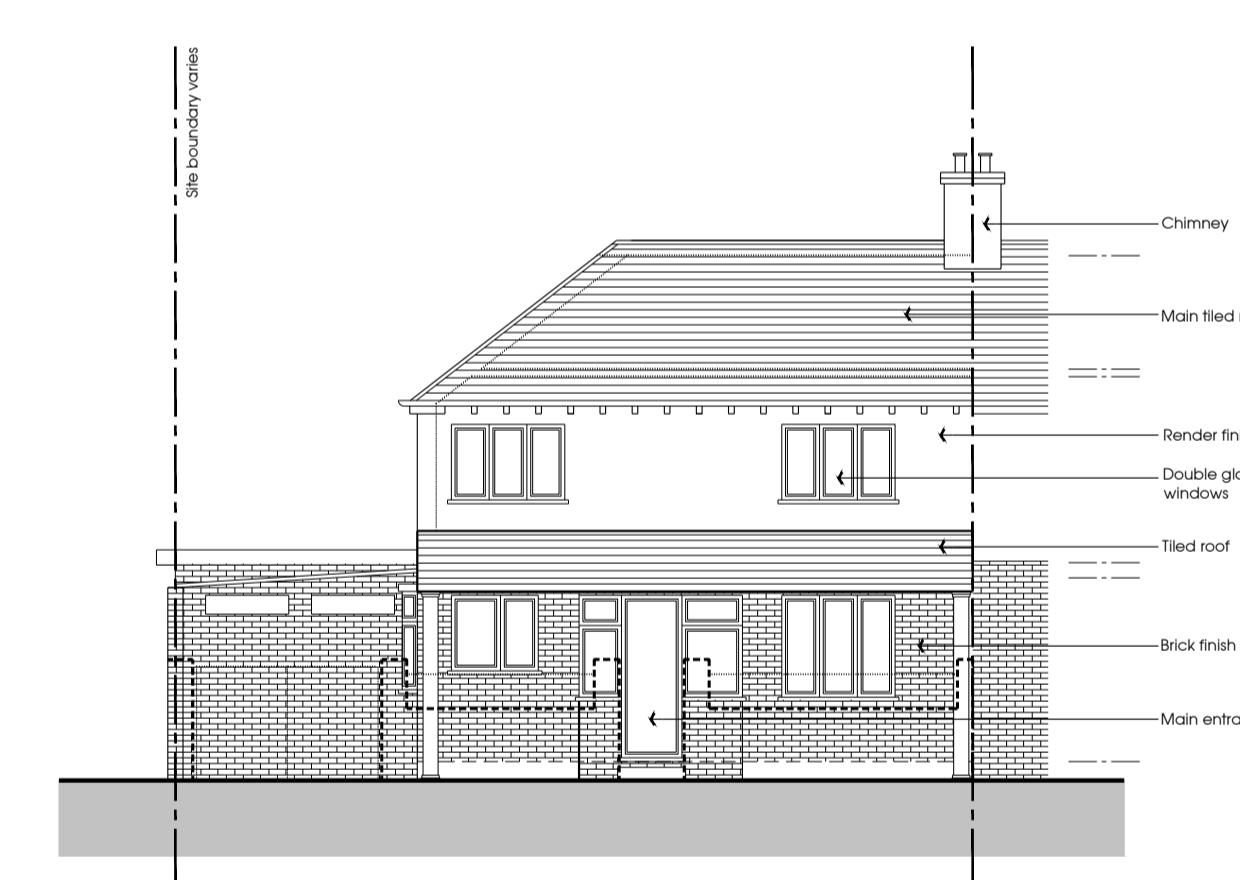
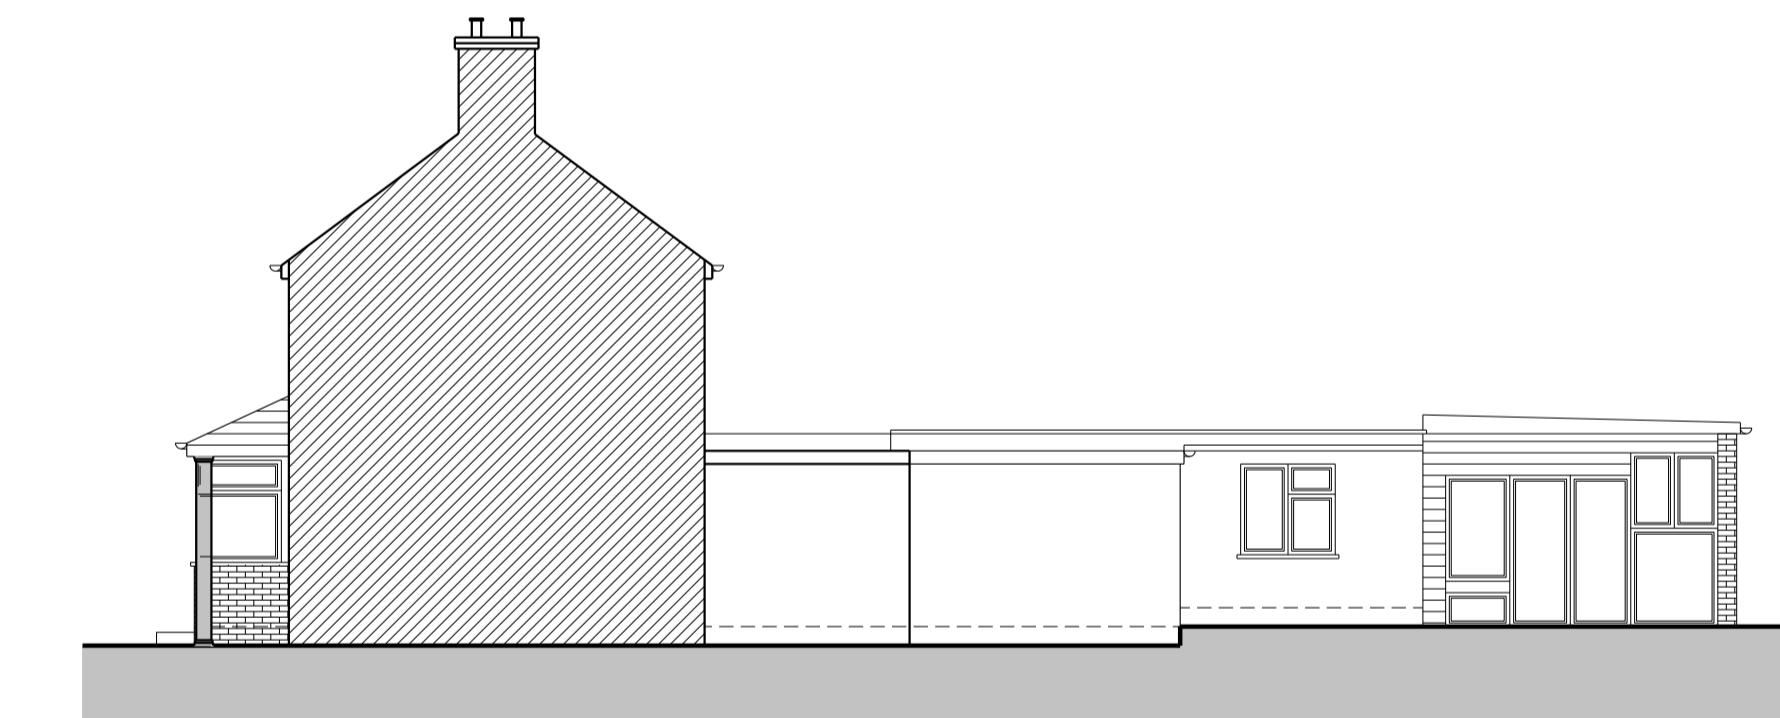
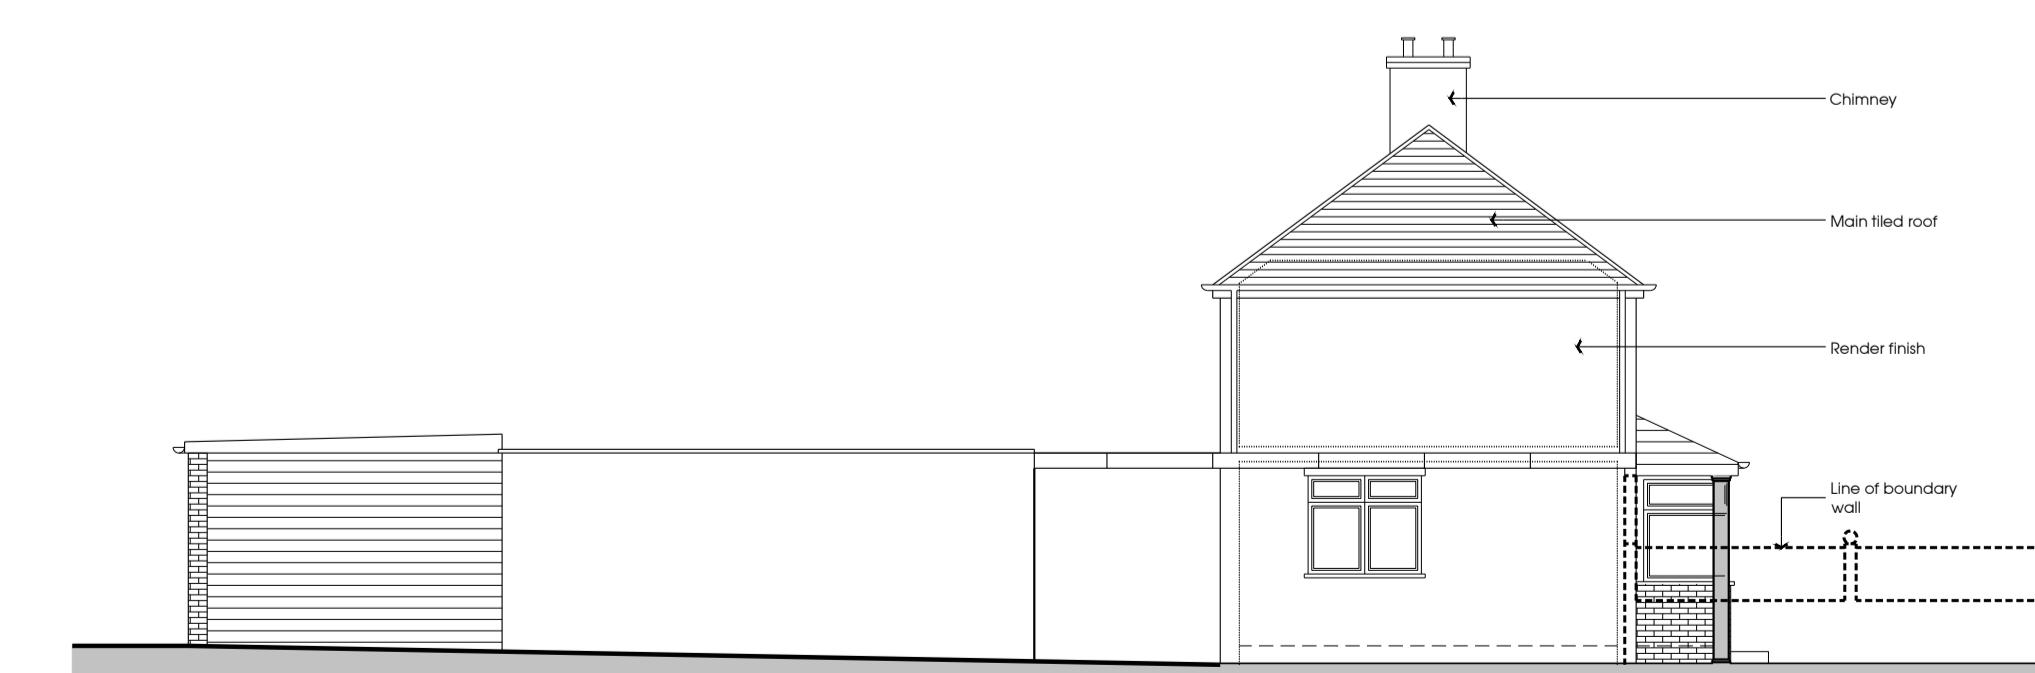
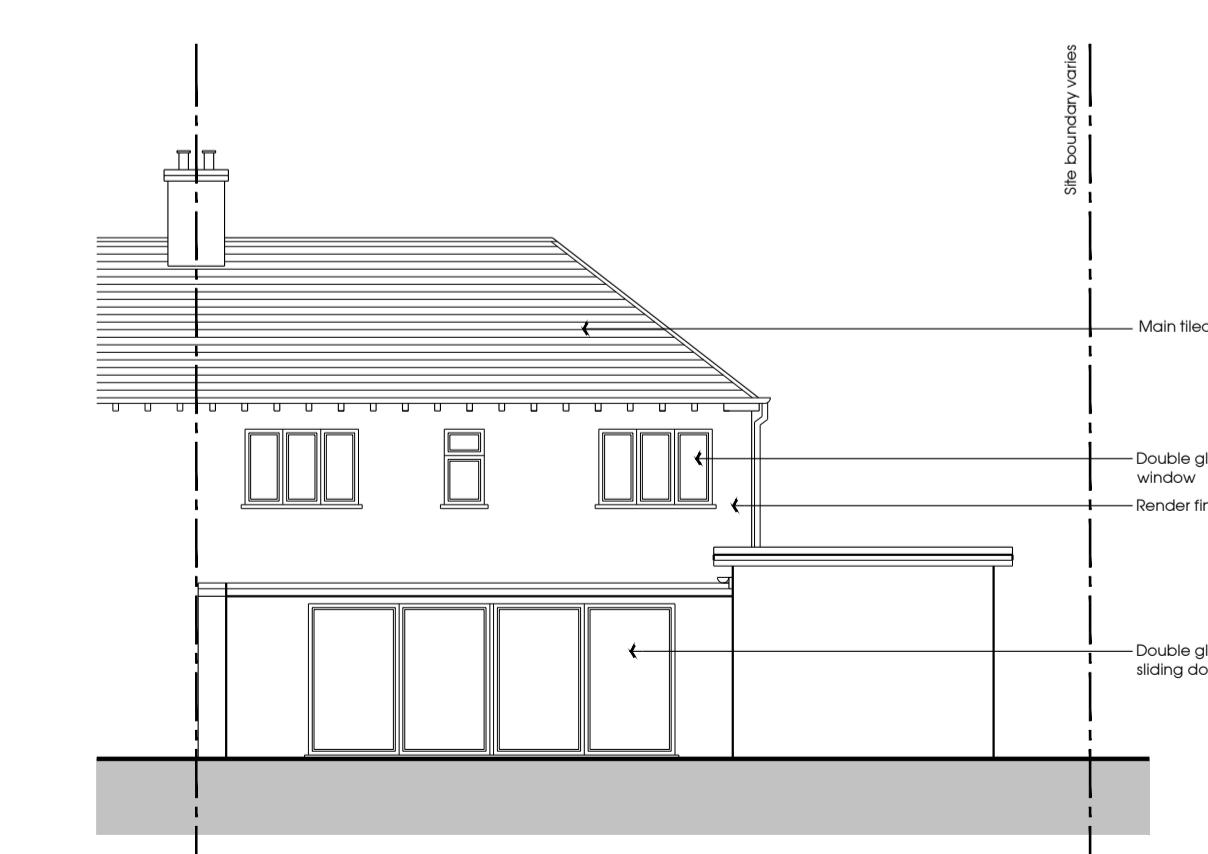
DRAWN: KM CHECKED: SP AUTHORISED:

DRAWING No: RSD2330 - 001 REVISION: A

ISSUE: PLANNING


  
SCALE 1:1250  
0 1250 5000

01 SITE LOCATION PLAN

02 SITE PHOTOS  
NOT TO SCALE03 EXISTING GROUND FLOOR PLAN  
1:10004 EXISTING FIRST FLOOR PLAN  
1:10005 EXISTING ROOF PLAN  
1:10006 EXISTING FRONT ELEVATION  
1:10007 EXISTING FLANK ELEVATION  
1:10007 EXISTING FRONT ELEVATION  
1:10008 EXISTING REAR ELEVATION  
1:100