

Block Plan

0 5 10 15 20 25
metres 1:500 scale



Site Location

0 10 20 30 40 50
metres 1:1250 scale


Rev Date Comments



Dimensions to be verified on site
DO NOT SCALE FROM THIS DRAWING.
Any areas indicated on this drawing are for guidance only.
No responsibility is taken for their accuracy.


This drawing is the property of **V-DESIGN CAD Services Ltd**. Copyright is reserved by them and the drawing is issued on the condition that it is not copied, reproduced, retained or disclosed to any unauthorized person, either wholly or in part without the consent in writing of **V-DESIGN CAD Services Ltd**.
Email: vishal.p@vdesigncad.co.uk Mobile: 07971083395

Site Address:	Title:			Drawn By:	VG
52 Oakington Avenue, Hayes, UB3 4AH	Block and Location Plans			Job Ref:	23235
Comments:					Date: May 2024
Scale:		1:500, 1:1250	Paper Size:	A3	Drawing No. PL - 01 Rev A

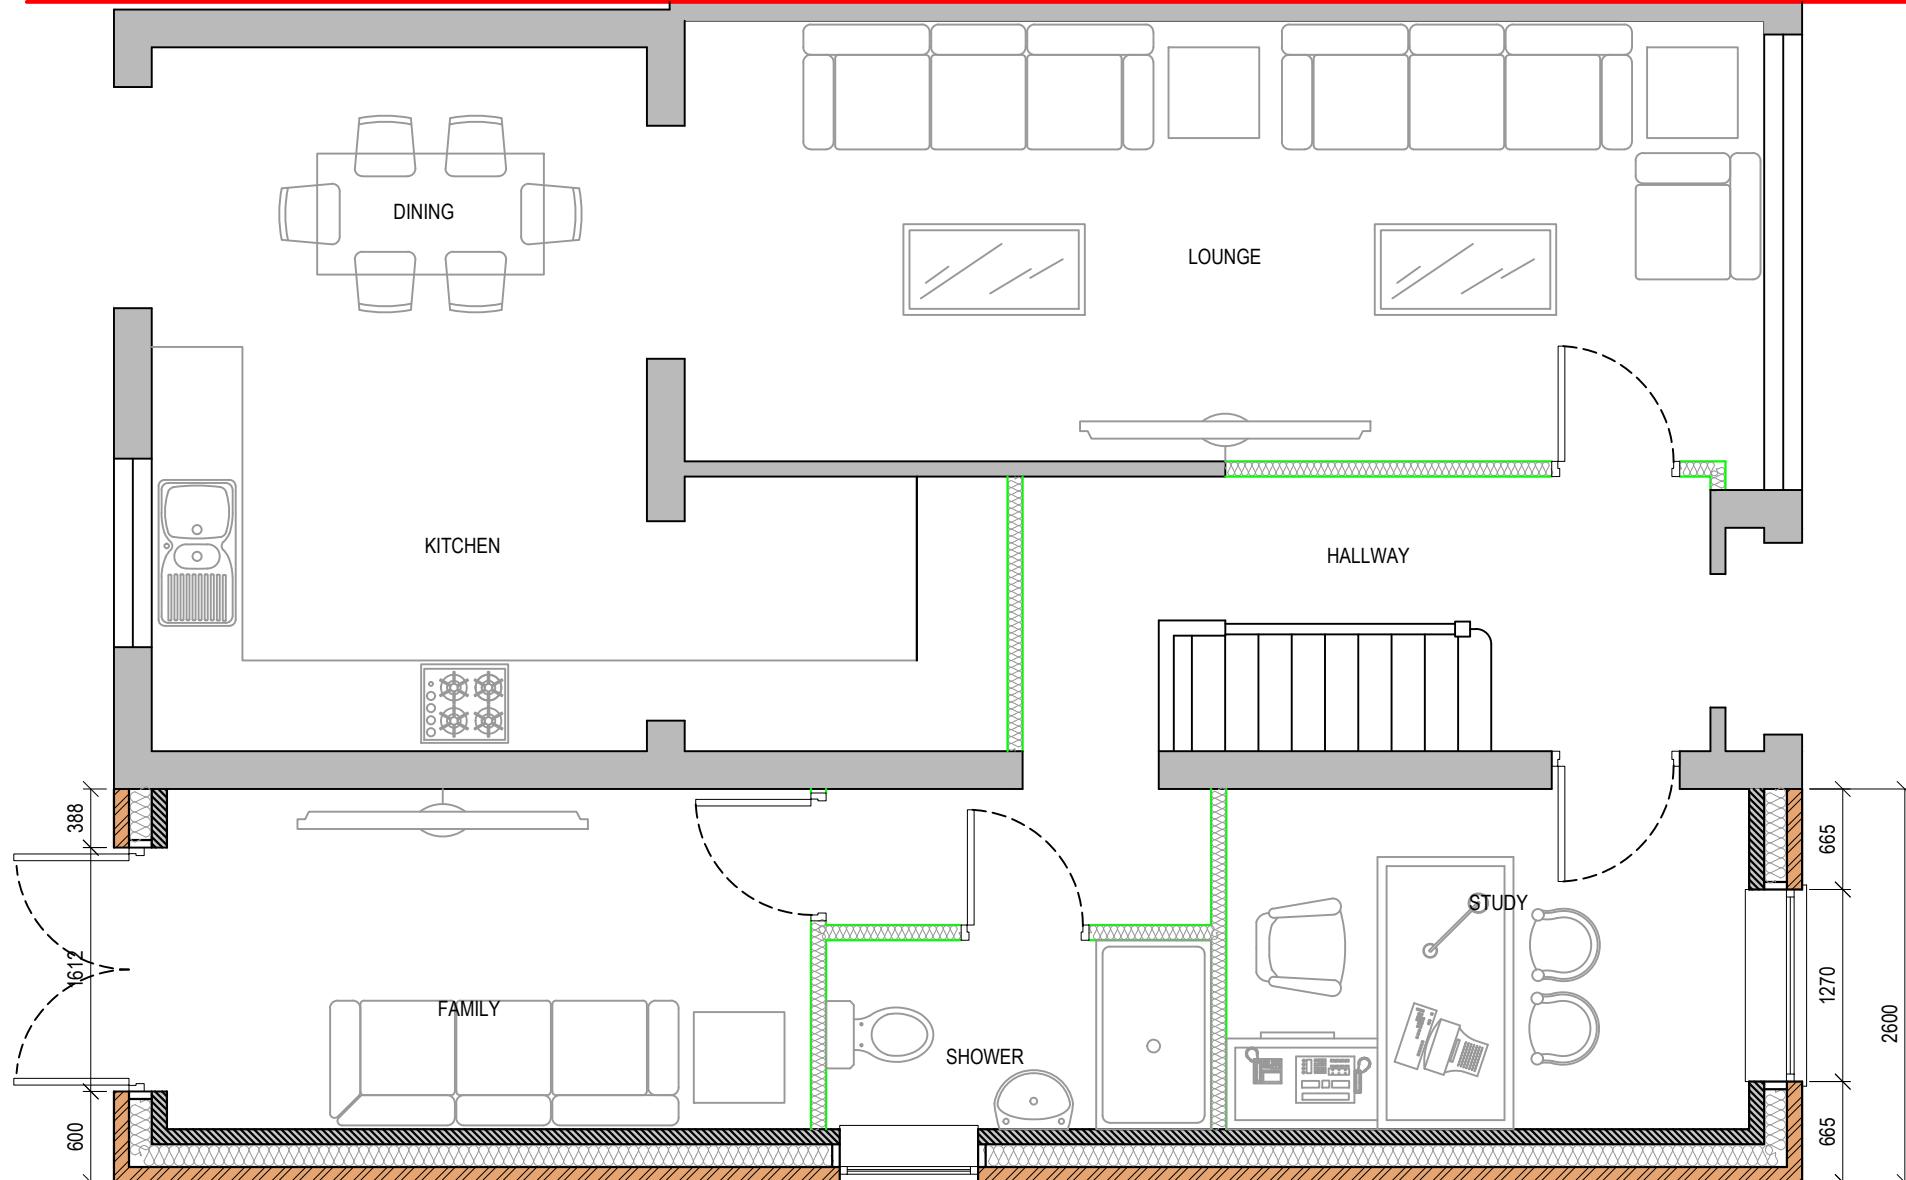

Proposed Ground Floor Plan

A scale bar for a 1:50 scale map. It features a horizontal line with tick marks and numerical labels. The labels are 0, 0.5, 1.0, 1.5, 2.0, and 2.5. Below the line, the text "metres 1:50 scale" is written.

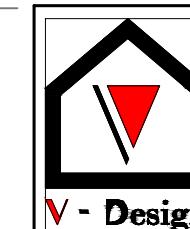



Dimensions to be verified on site
DO NOT SCALE FROM THIS DRAWING.
Any areas indicated on this drawing are for guidance only.
No responsibility is taken for their accuracy.

This drawing is the property of **V-DESIGN CAD Services Ltd**. Copyright is reserved by them and the drawing is issued on the condition that it is not copied, reproduced, retained or disclosed to any unauthorized person, either wholly or in part, without the consent in writing of **V-DESIGN CAD Services Ltd**.

Email: vishal.p@vdesigncad.co.uk Mobile: 07971083333

Rev Date Comments

s ed or art es 5	Site Address:	Title:			Drawn By:	VG	
	52 Oakington Avenue, Hayes, UB3 4AH	Existing & Proposed Ground Floor Plans			Job Ref:	23125	
		Scale:	1:50/1:100	Paper Size:	A3	Date:	Jan 2024
					Drawing No.	PL - 02	

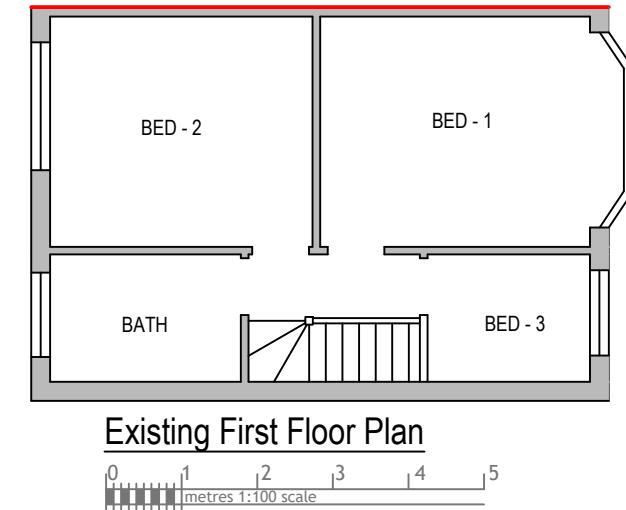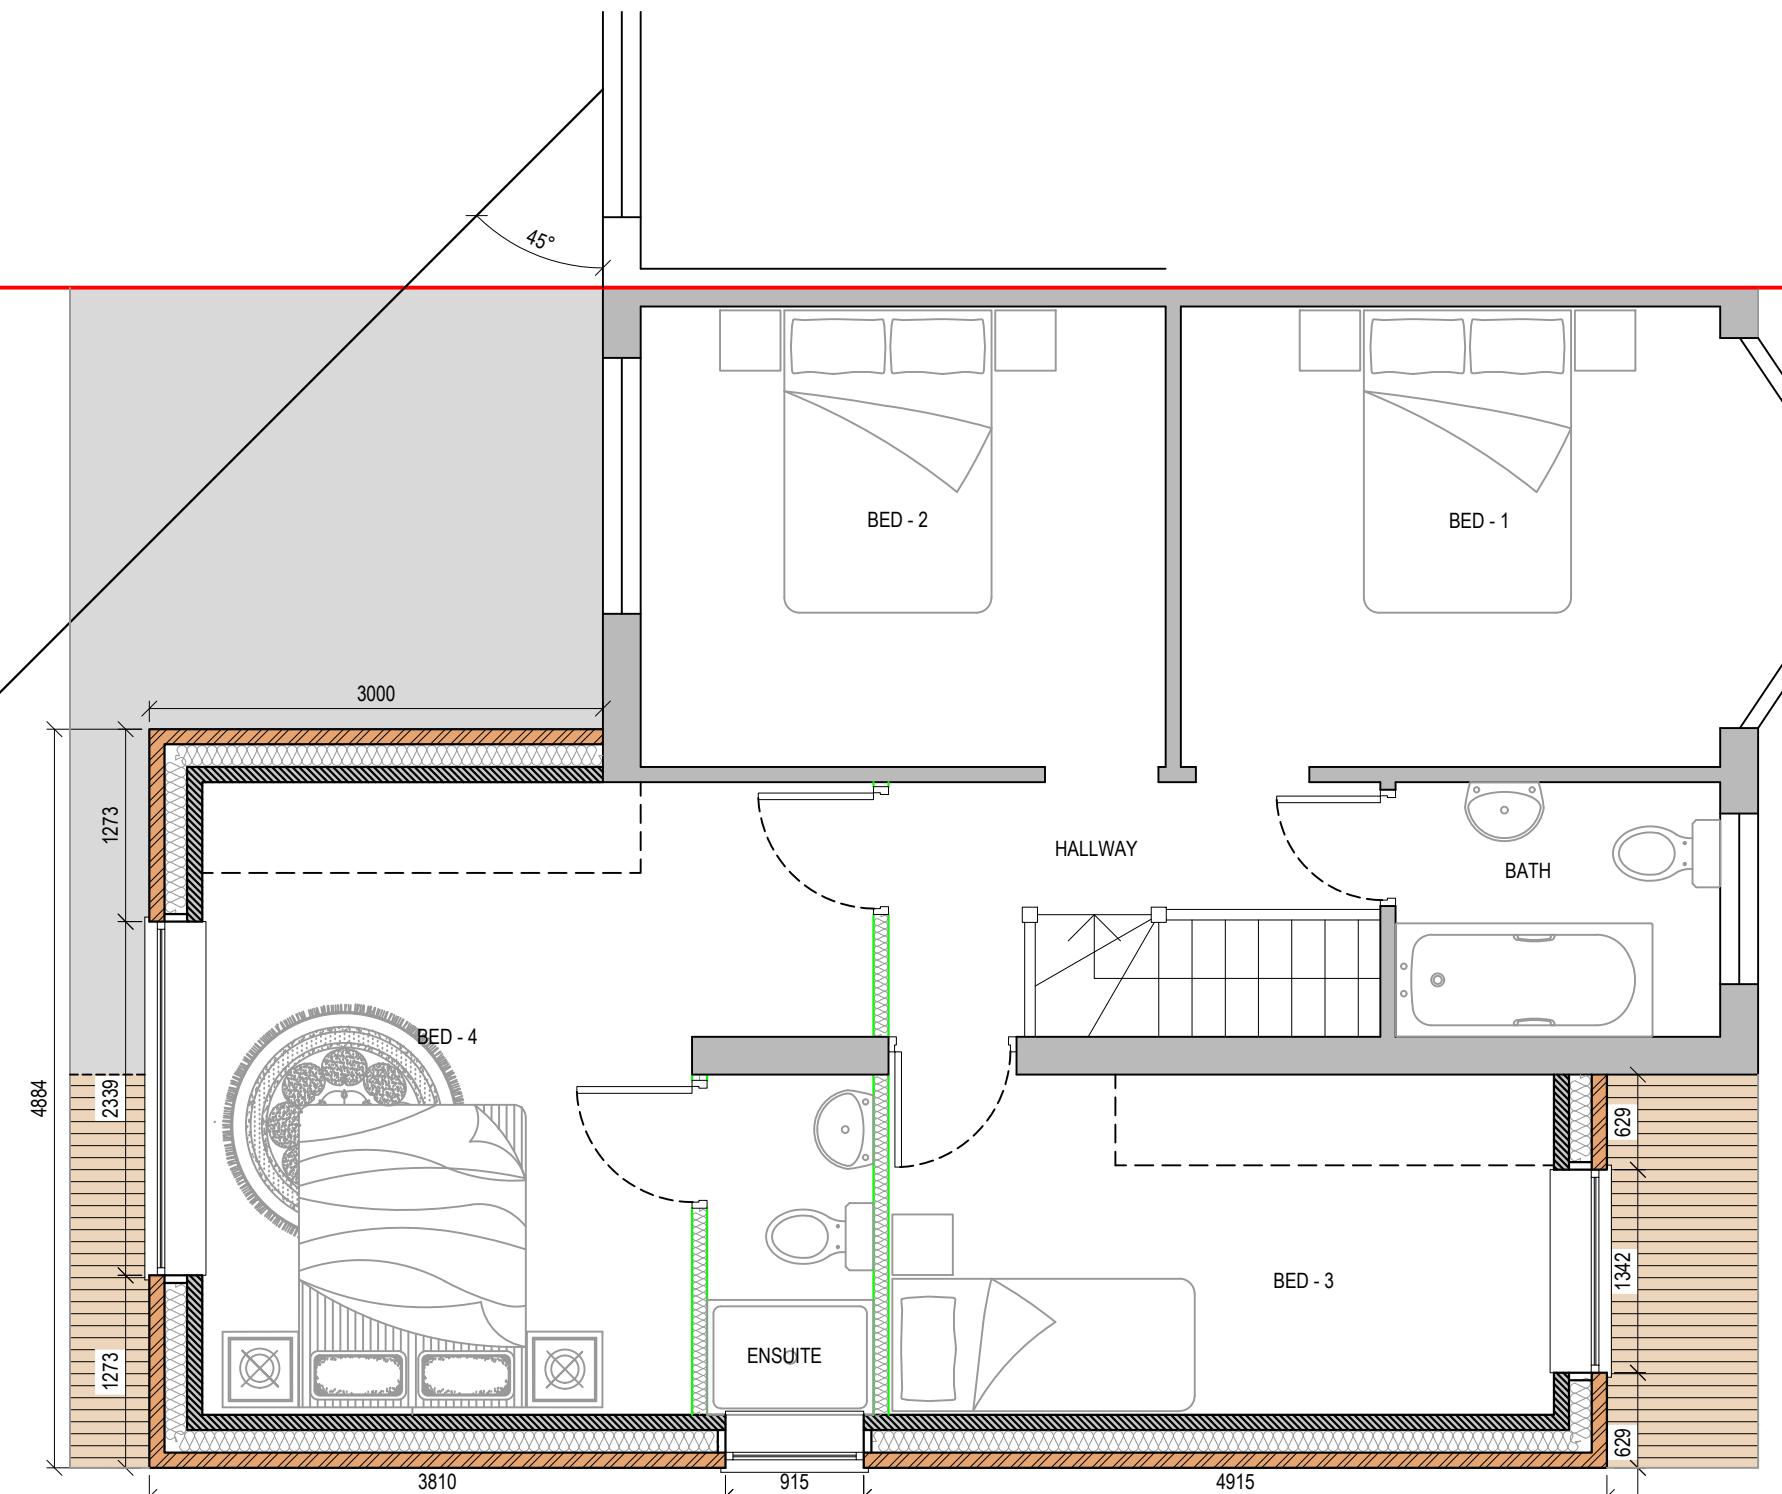


Rev	Date	Comments	Drawn By:	VG
			Job Ref:	23125
			Date:	May 2023
			Drawing No.	PL - 03 Rev A
Site Address:			Title:	
52 Oakington Avenue, Hayes, UB3 4AH			Existing & Proposed First Floor Plans	
Scale:	1:50/1:100	Paper Size:	A3	




Dimensions to be verified on site.
DO NOT SCALE FROM THIS DRAWING.
Any areas indicated on this drawing are for guidance only.
No responsibility is taken for their accuracy.

This drawing is the property of **V-DESIGN CAD Services Ltd**. Copyright is reserved by them and the drawing is issued on the condition that it is not copied, reproduced, retained or disclosed to any unauthorized person, either wholly or in part without the consent in writing of **V-DESIGN CAD Services Ltd**.
Email: vishal.p@vdesigncad.co.uk Mobile: 07971083395

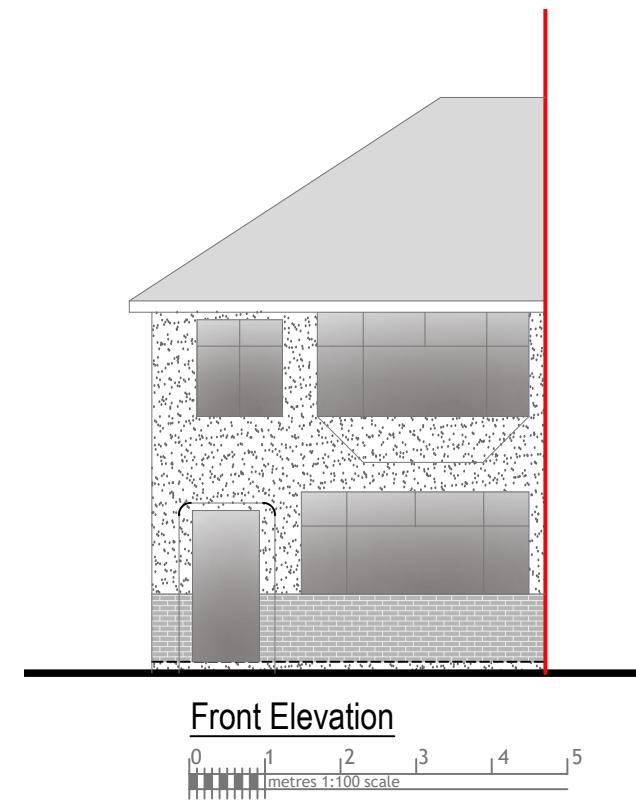


Front Elevation

0 1 2 3 4 5
metres 1:100 scale

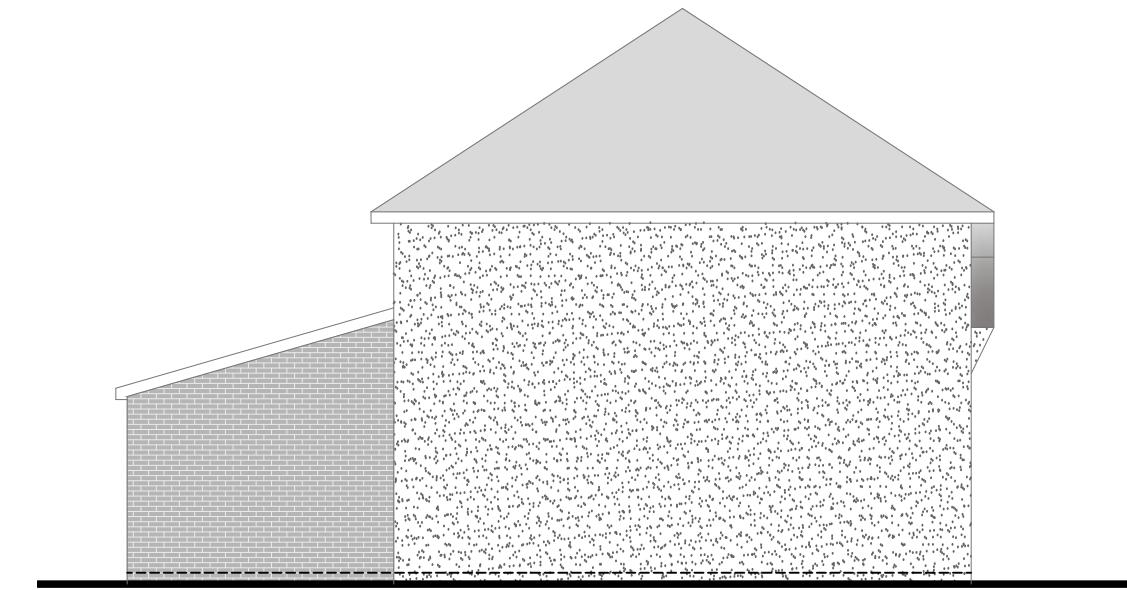


Side Elevation

0 1 2 3 4 5
metres 1:100 scale

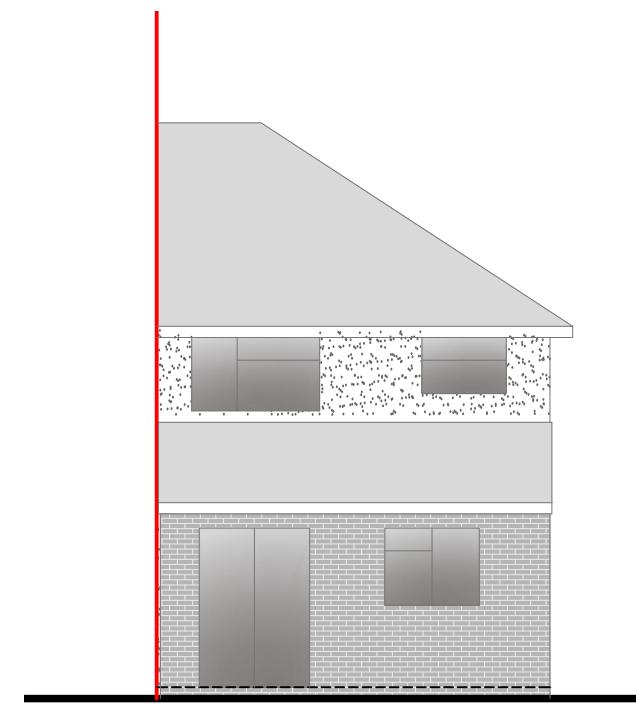

Rear Elevation

0 1 2 3 4 5
metres 1:100 scale

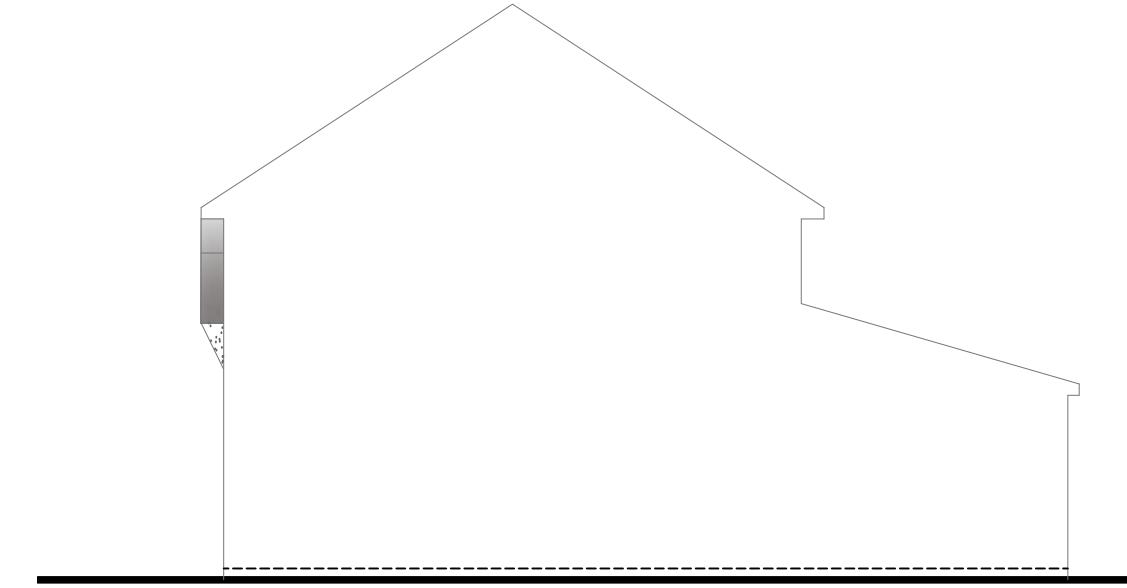

Side Elevation

0 1 2 3 4 5
metres 1:100 scale


Rev Date Comments



Dimensions to be verified on site
DO NOT SCALE FROM THIS DRAWING.
Any areas indicated on this drawing are for guidance only.
No responsibility is taken for their accuracy.

This drawing is the property of **V-DESIGN CAD Services Ltd**. Copyright is reserved by them and the drawing is issued on the condition that it is not copied, reproduced, retained or disclosed to any unauthorized person, either wholly or in part without the consent in writing of **V-DESIGN CAD Services Ltd**.
Email: vishal.p@vdesigncad.co.uk Mobile: 07971083395

Site Address:	Title:			Drawn By:	VG
52 Oakington Avenue, Hayes, UB3 4AH	Existing Elevations			Job Ref:	23125
					Date: Jan 2024
Scale:	1:100	Paper Size:	A3	Drawing No.	PL - 04

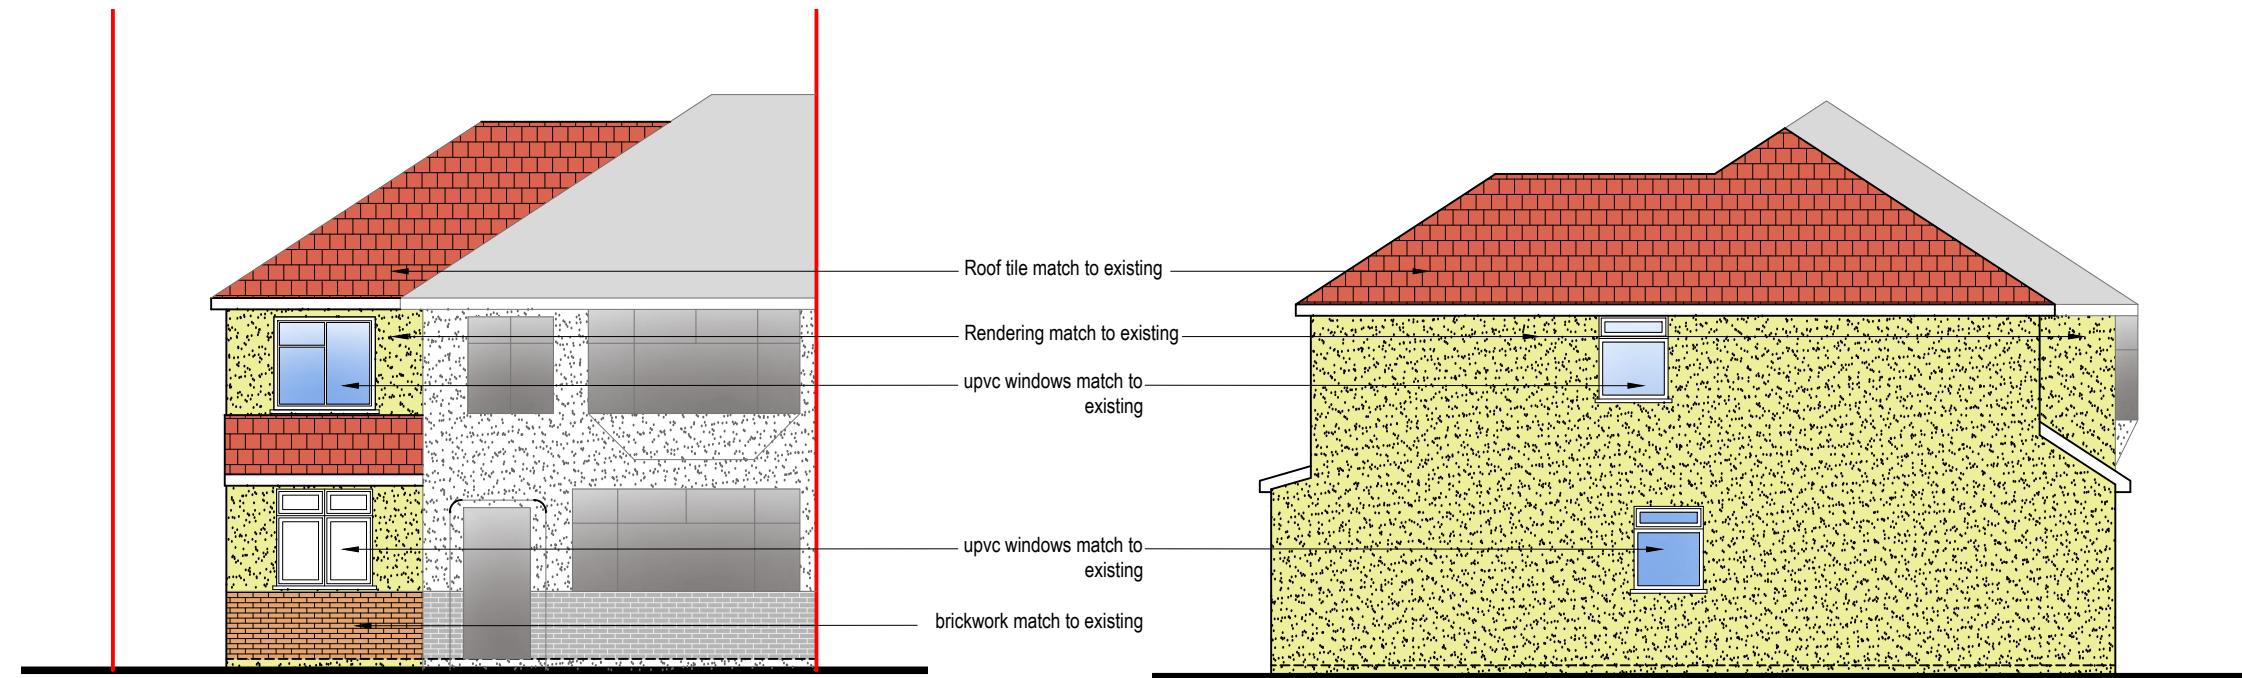


Front Elevation

0 1 2 3 4 5
metres 1:100 scale

Side Elevation

0 1 2 3 4 5
metres 1:100 scale

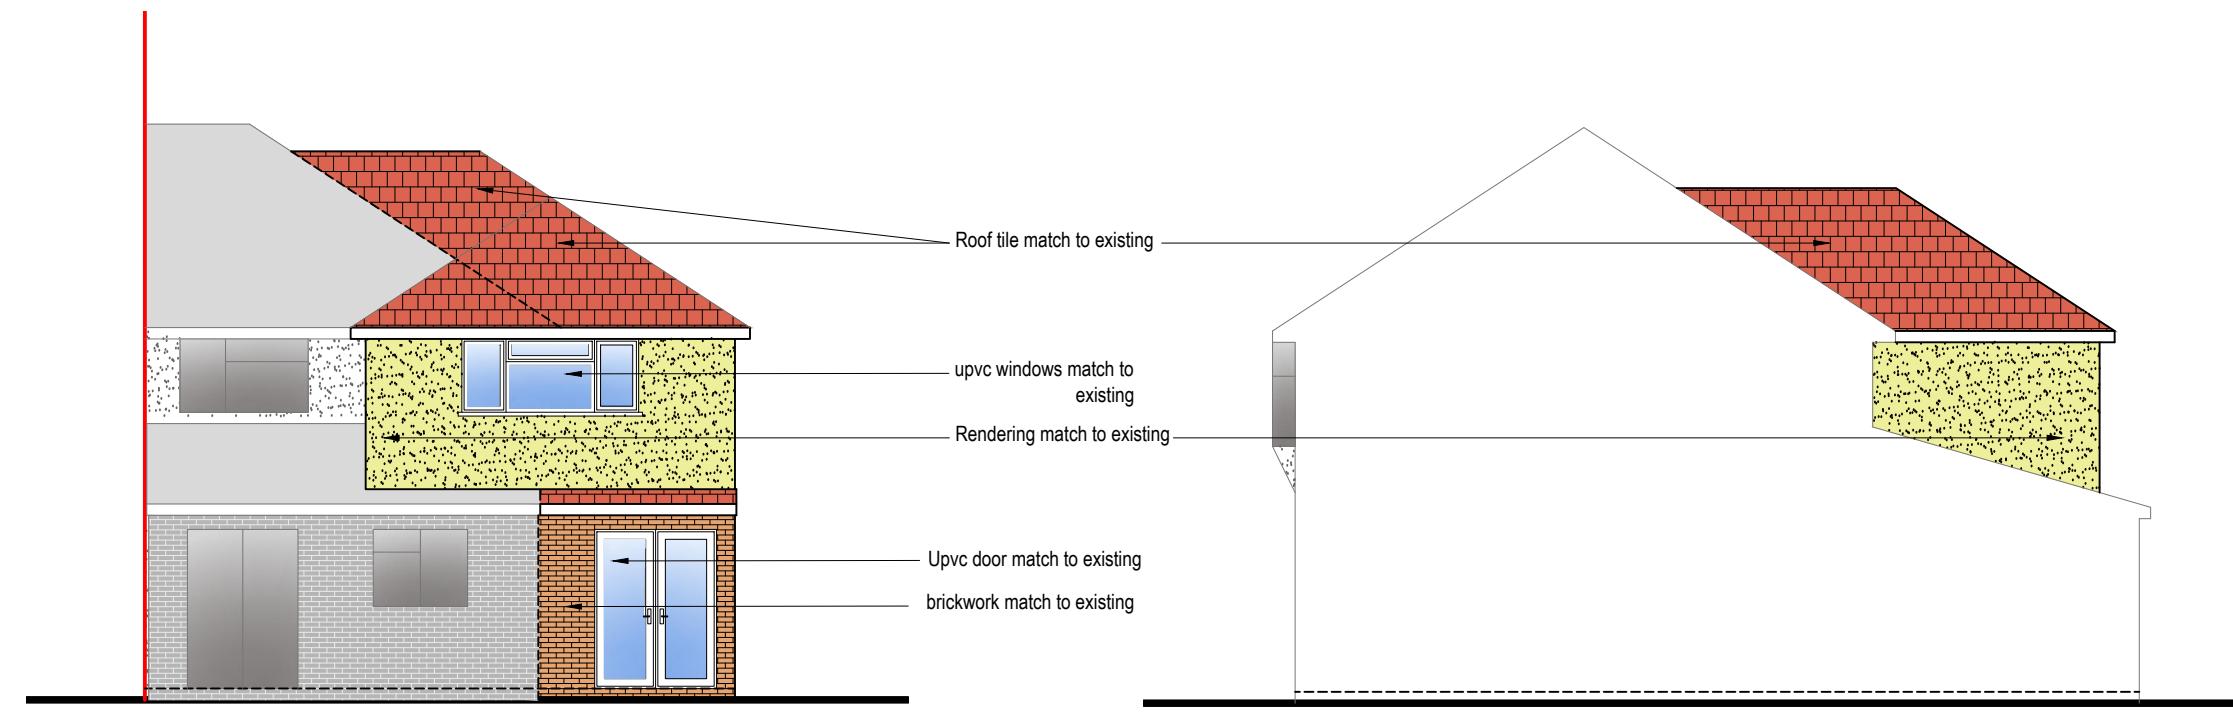

Rear Elevation

0 1 2 3 4 5
metres 1:100 scale

Side Elevation

0 1 2 3 4 5
metres 1:100 scale

Rev Date Comments



Dimensions to be verified on site
DO NOT SCALE FROM THIS DRAWING.
Any areas indicated on this drawing are for guidance only.
No responsibility is taken for their accuracy.

This drawing is the property of **V-DESIGN CAD Services Ltd**. Copyright is reserved by them and the drawing is issued on the condition that it is not copied, reproduced, retained or disclosed to any unauthorized person, either wholly or in part without the consent in writing of **V-DESIGN CAD Services Ltd**.
Email: vishal.p@vdesigncad.co.uk Mobile: 07971083395

Site Address:	Title:			Drawn By:	VG
52 Oakington Avenue, Hayes, UB3 4AH	Proposed Elevations			Job Ref:	23125
					Date: May 2024
Scale:	1:100	Paper Size:	A3	Drawing No.	PL - 05 Rev A