


FRONT

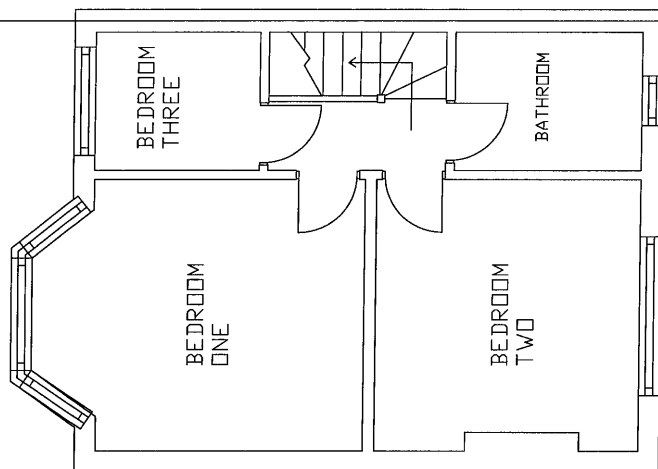

REAR



TECHNICAL SERVICES GROUP
1390 UXBRIDGE RD
HILLINGDON
MIDDLESEX UB10 0NE
TEL: 01895.250140

PROJECT
30 MERTON AVENUE HILLINGDON

EXISTING FIRST FLOOR PLAN

SCALE 1:50	DRAWN MB	DATE OCT '06
---------------	-------------	-----------------

DRAWING No DWG: MA/PLAL/07/04	REV 0
----------------------------------	----------